

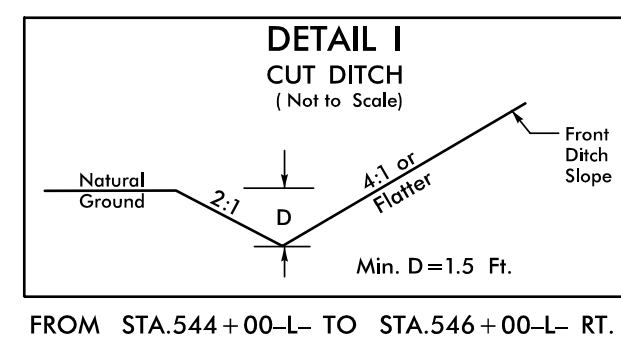


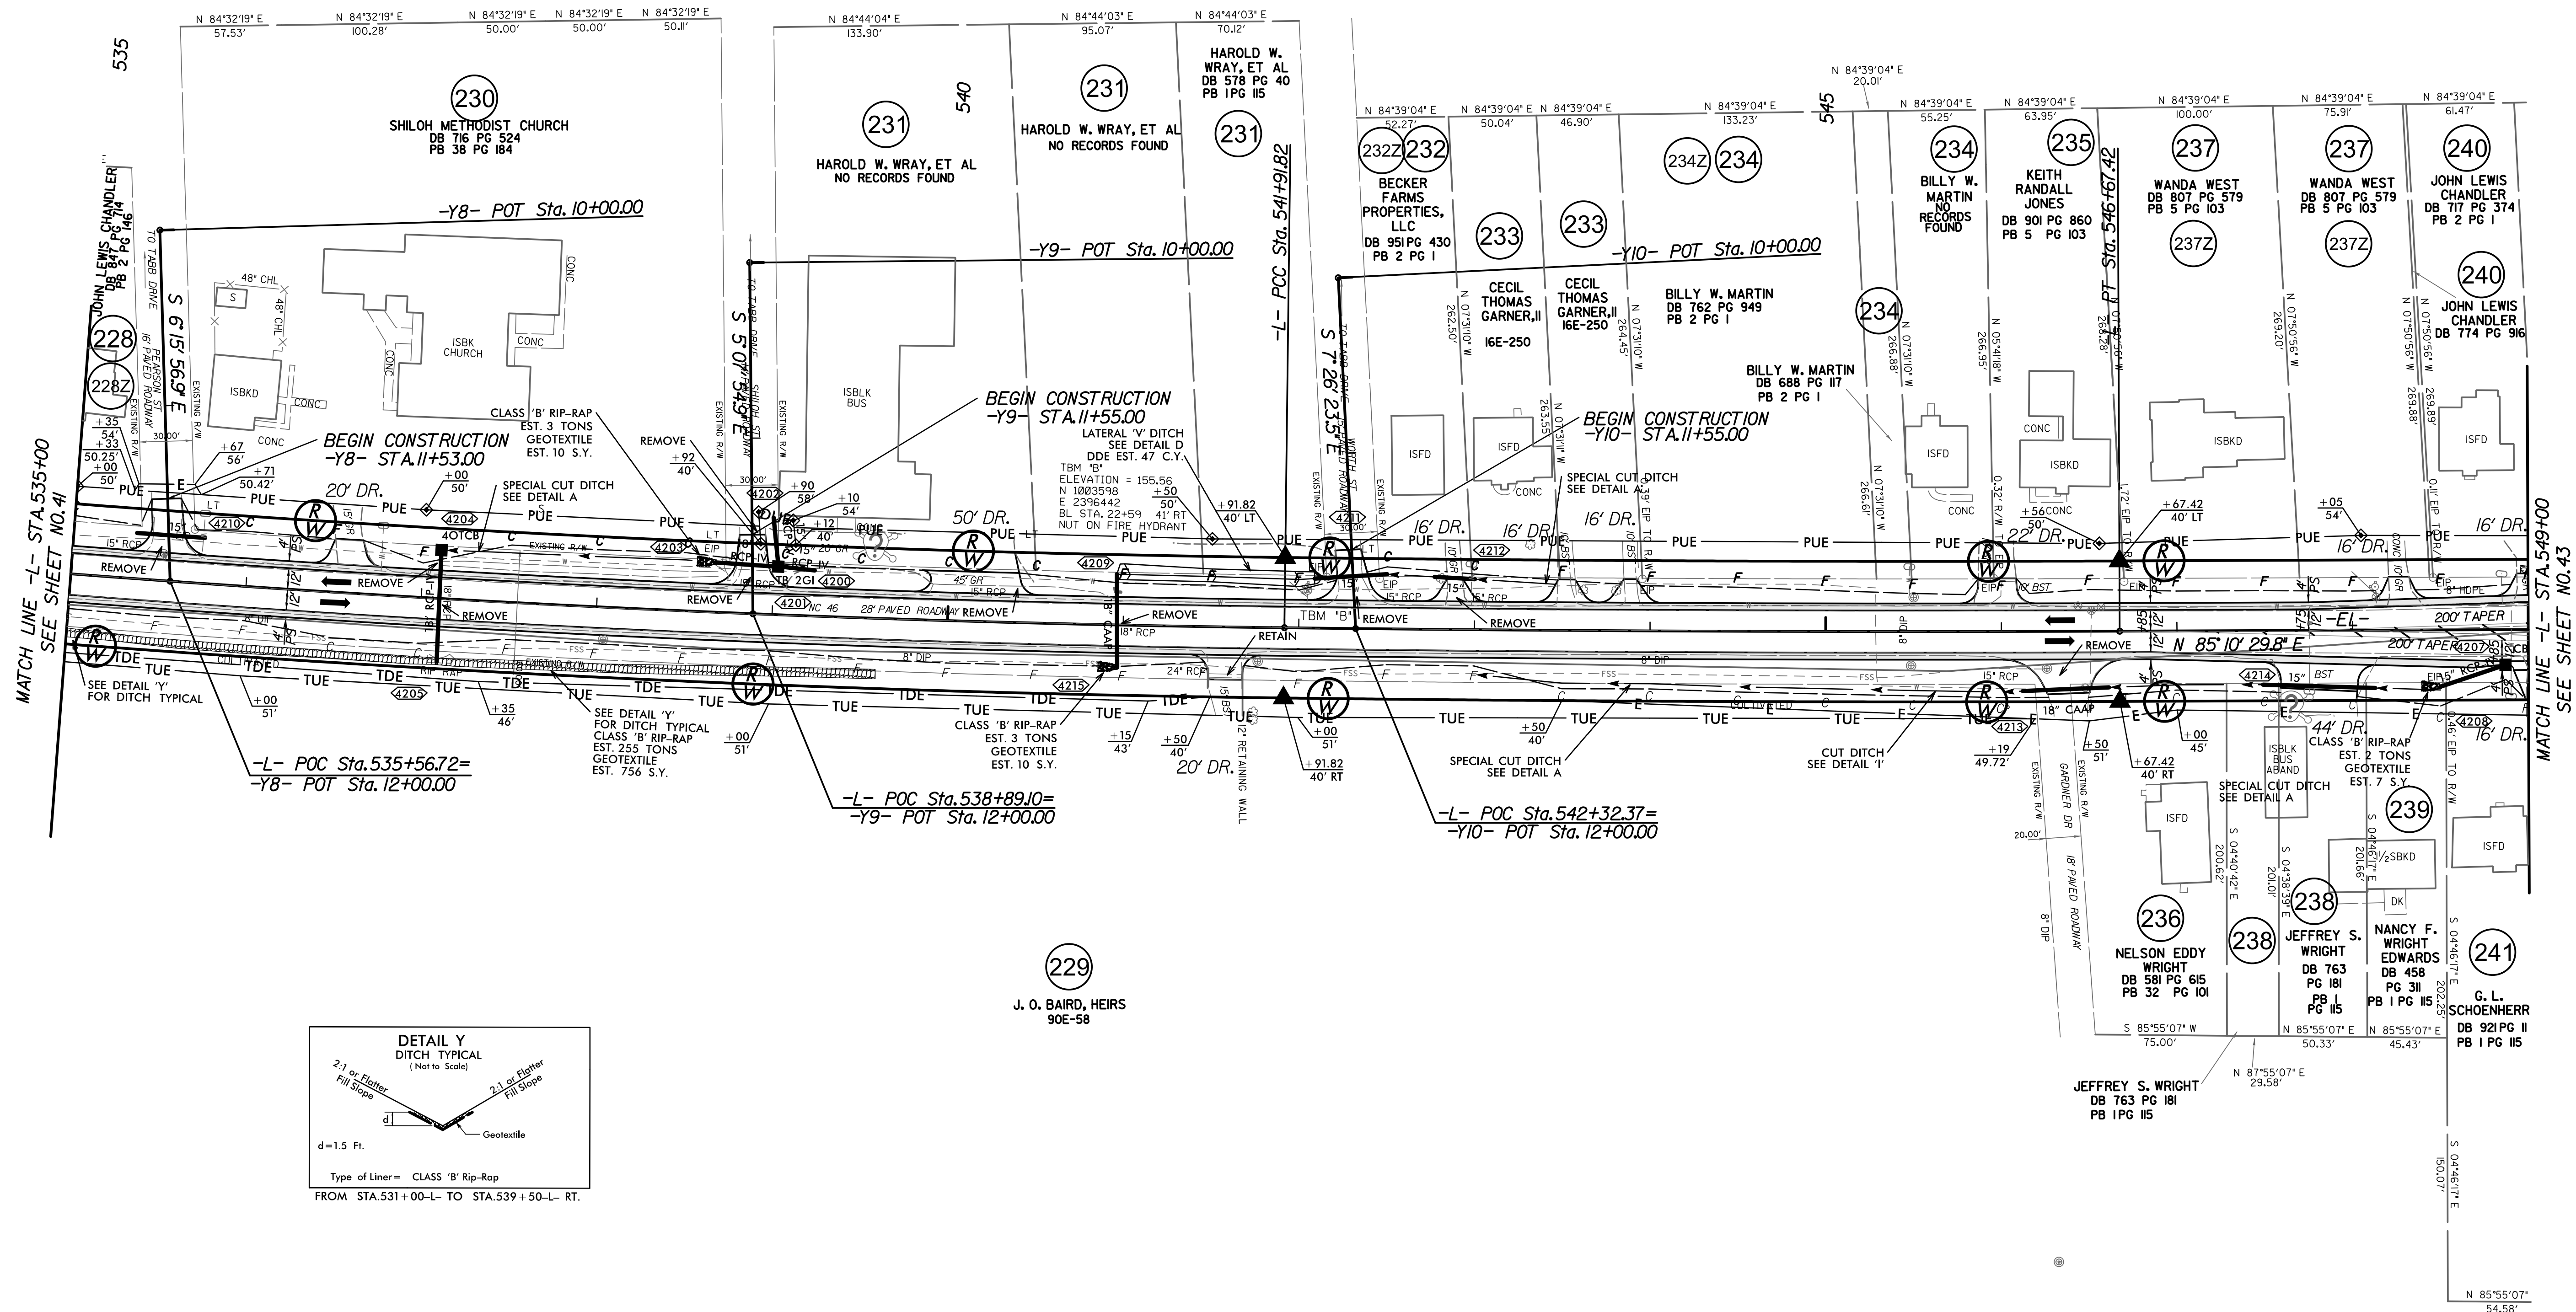

-7-

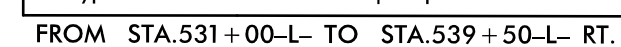

SEE SHEET 63 FOR -L- PROFILE

PROJECT REFERENCE NO.	SHEET NO.
R-5739	42
RW CHSS NO.	
ROADWAY DESIGN ENGINEER 	HYDRAULICS ENGINEER 
8/13/2025	8/13/2025
DOCUMENT NOT SIGNED OR UNLESS ALL SIGNATURES COMPLETED	
	TGS ENGINEERS 706 HILLSBOROUGH ST., SUITE 200 RALEIGH, NC 27603 PH (919) 773-8887 CORP. LICENSE NO.: C-0275