


8/17/09

-L-		
PI Sta 544+29.63	PI Sta 549+80.75	PI Sta 560+60.30
$\Delta = 0^{\circ} 55' 48.5" (LT)$	$\Delta = 0^{\circ} 18' 37.4" (RT)$	$\Delta = 13^{\circ} 07' 37.2" (LT)$
$D = 0' 11' 44.1"$	$D = 0' 17' 11.3"$	$D = 4' 46' 28.7"$
$L = 475.60'$	$L = 108.35'$	$L = 274.93'$
$T = 237.81'$	$T = 54.17'$	$T = 138.07'$
$R = 29,296.53'$	$R = 20,000.00'$	$R = 1,200.00'$
$SE = NC$	$SE = NC$	$SE = SEE PLANS$
$V = 45 \text{ mph}$	$V = 35 \text{ mph}$	$V = 35 \text{ mph}$

DO NOT DISTURB EX. SIGN.
NO CONSTRUCTION / IMPACT WILL BE PERMITTED WITHIN THE HISTORIC BOUNDARY.

END T.I.P. PROJECT R-5739
-L- STA.559+91.97

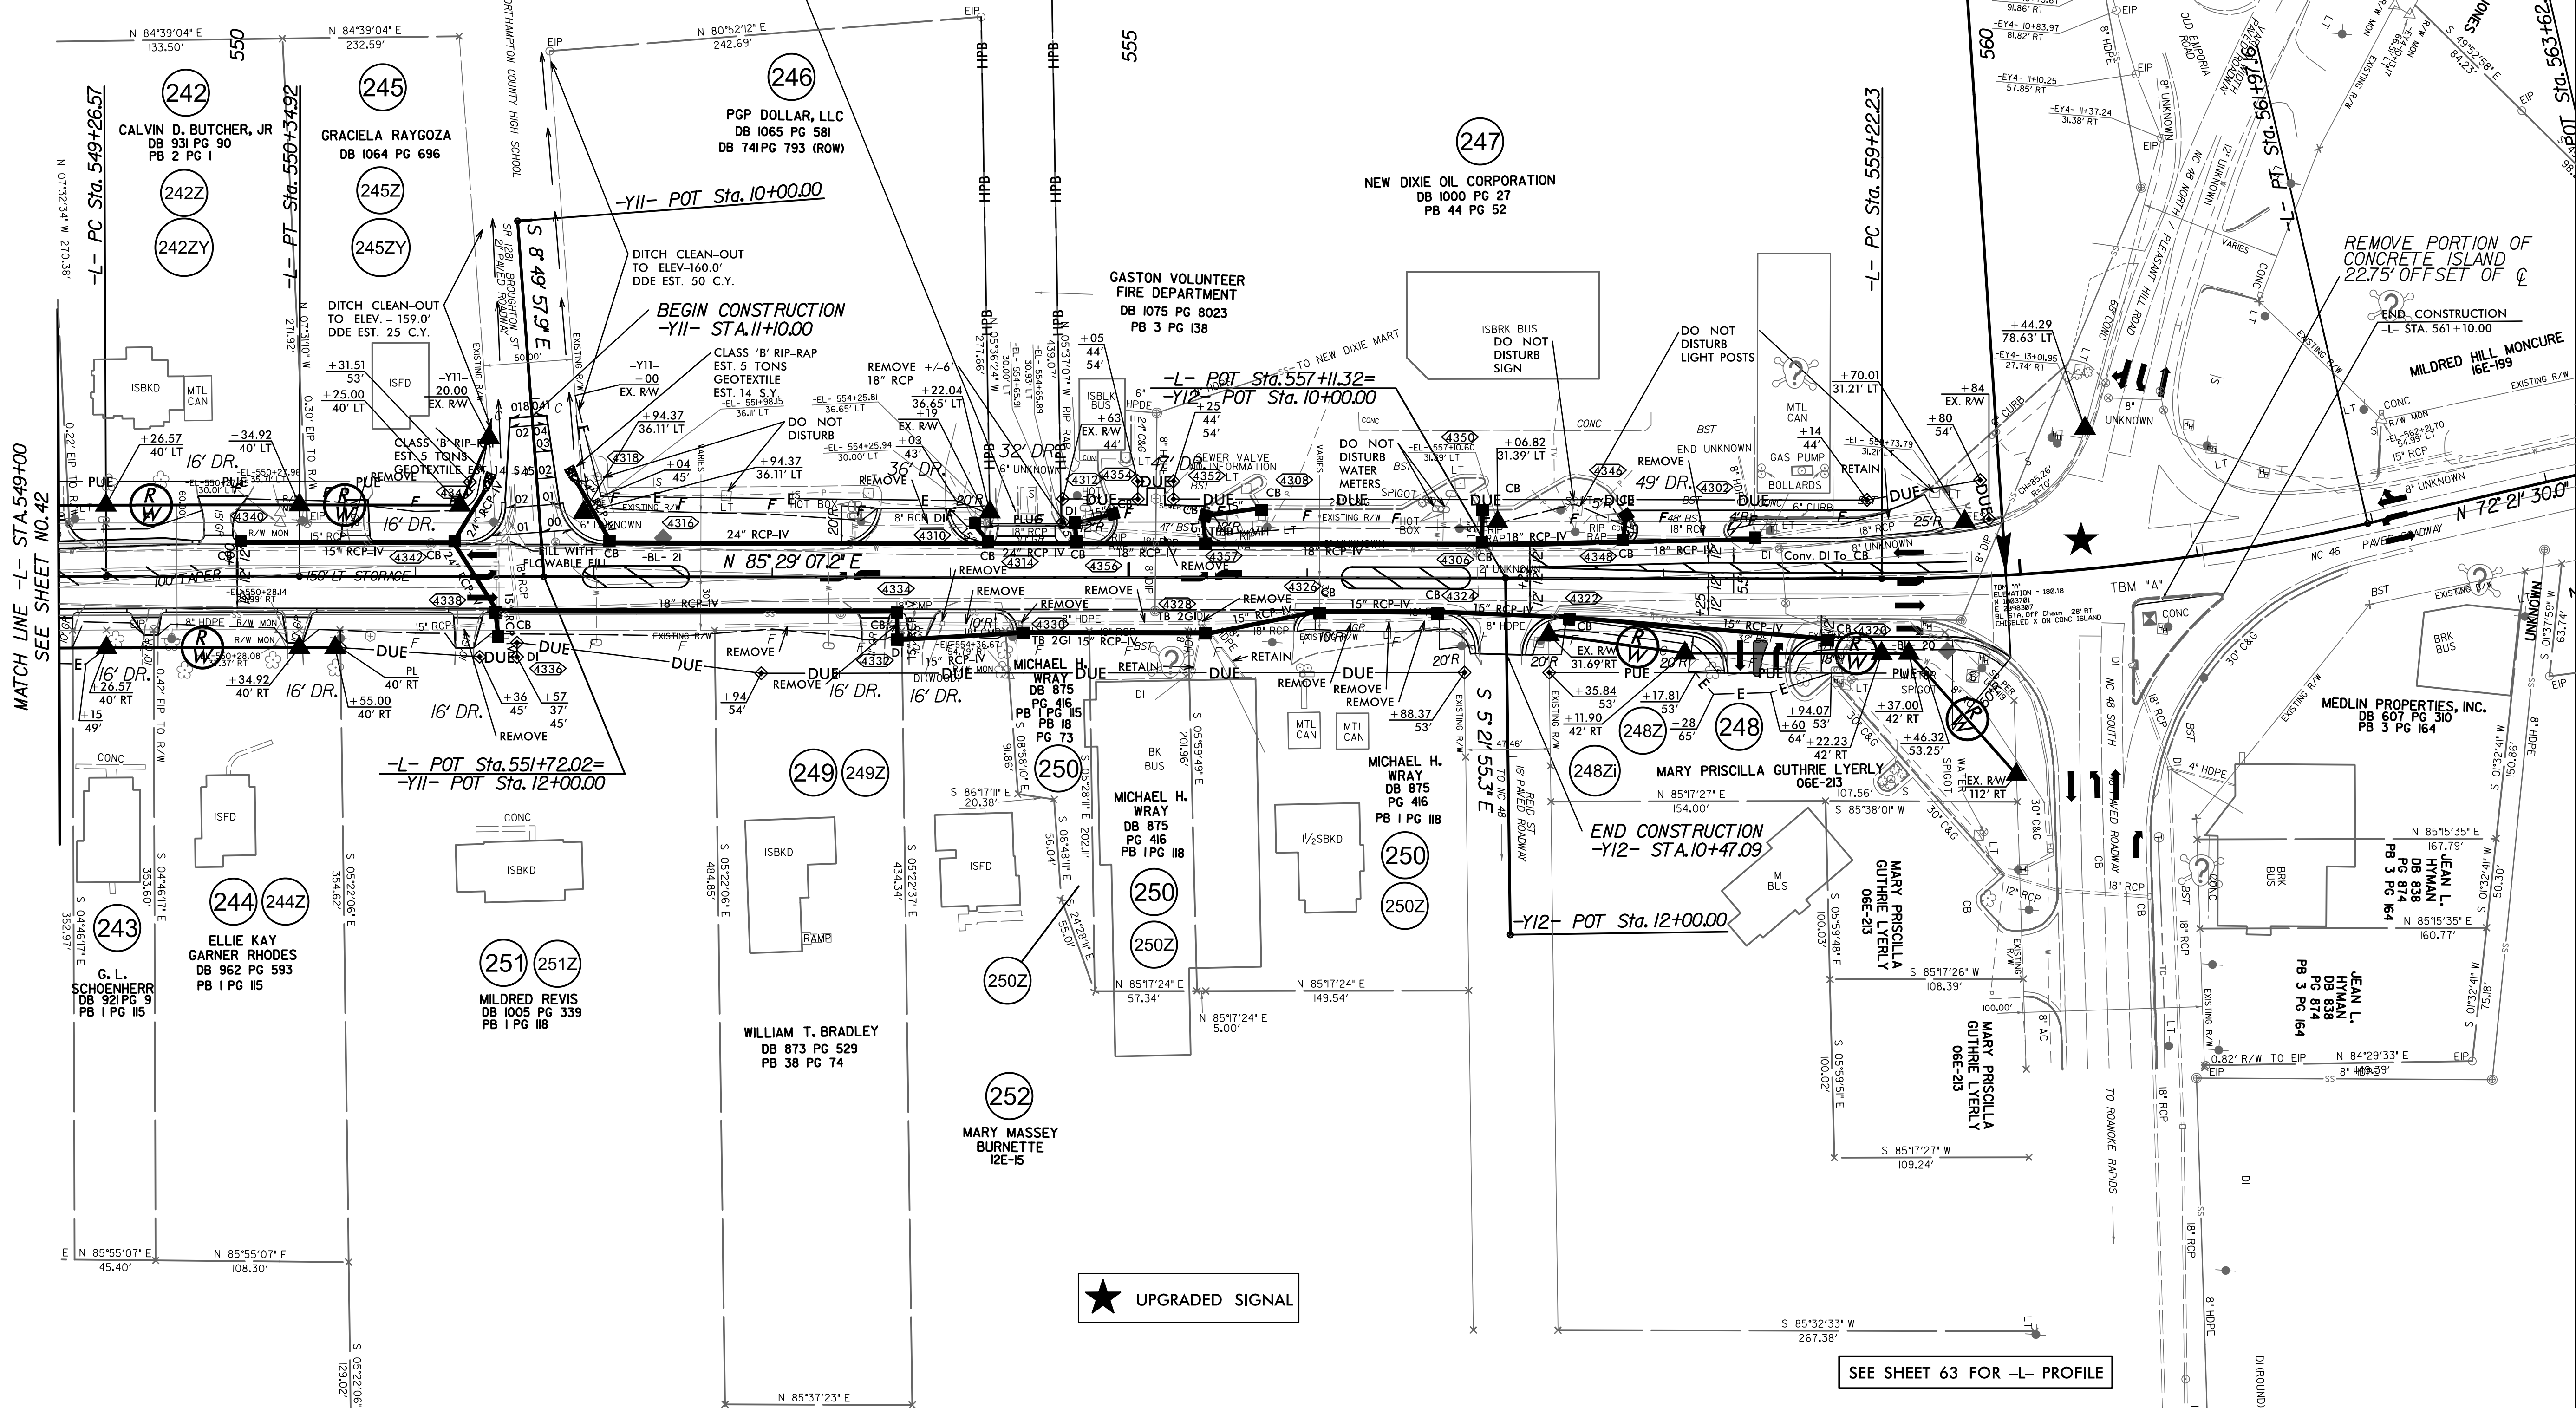

PROJECT REFERENCE NO. R-5739		SHEET NO. 43	
RW SHEET NO.		HYDRAULICS ENGINEER	
ROADWAY DESIGN ENGINEER		SEAL 17724	
8/13/2025		8/13/2025	
DOCUMENT NOT CONSIDERED FINAL UNLESS ALL SIGNATURES COMPLETED			
TGS ENGINEERS 706 HILLSBOROUGH ST., SUITE 200 RALEIGH, NC 27603 PH (919) 773-8887 CORP. LICENSE NO.: C-0275		TGS ENGINEERS 706 HILLSBOROUGH ST., SUITE 200 RALEIGH, NC 27603 PH (919) 773-8887 CORP. LICENSE NO.: C-0275	