


5/28/2025

5/28/2025
X:\ncdot\1-5739\roadway\proj\15739_R0Y_PFL.dgn
User: jlvans

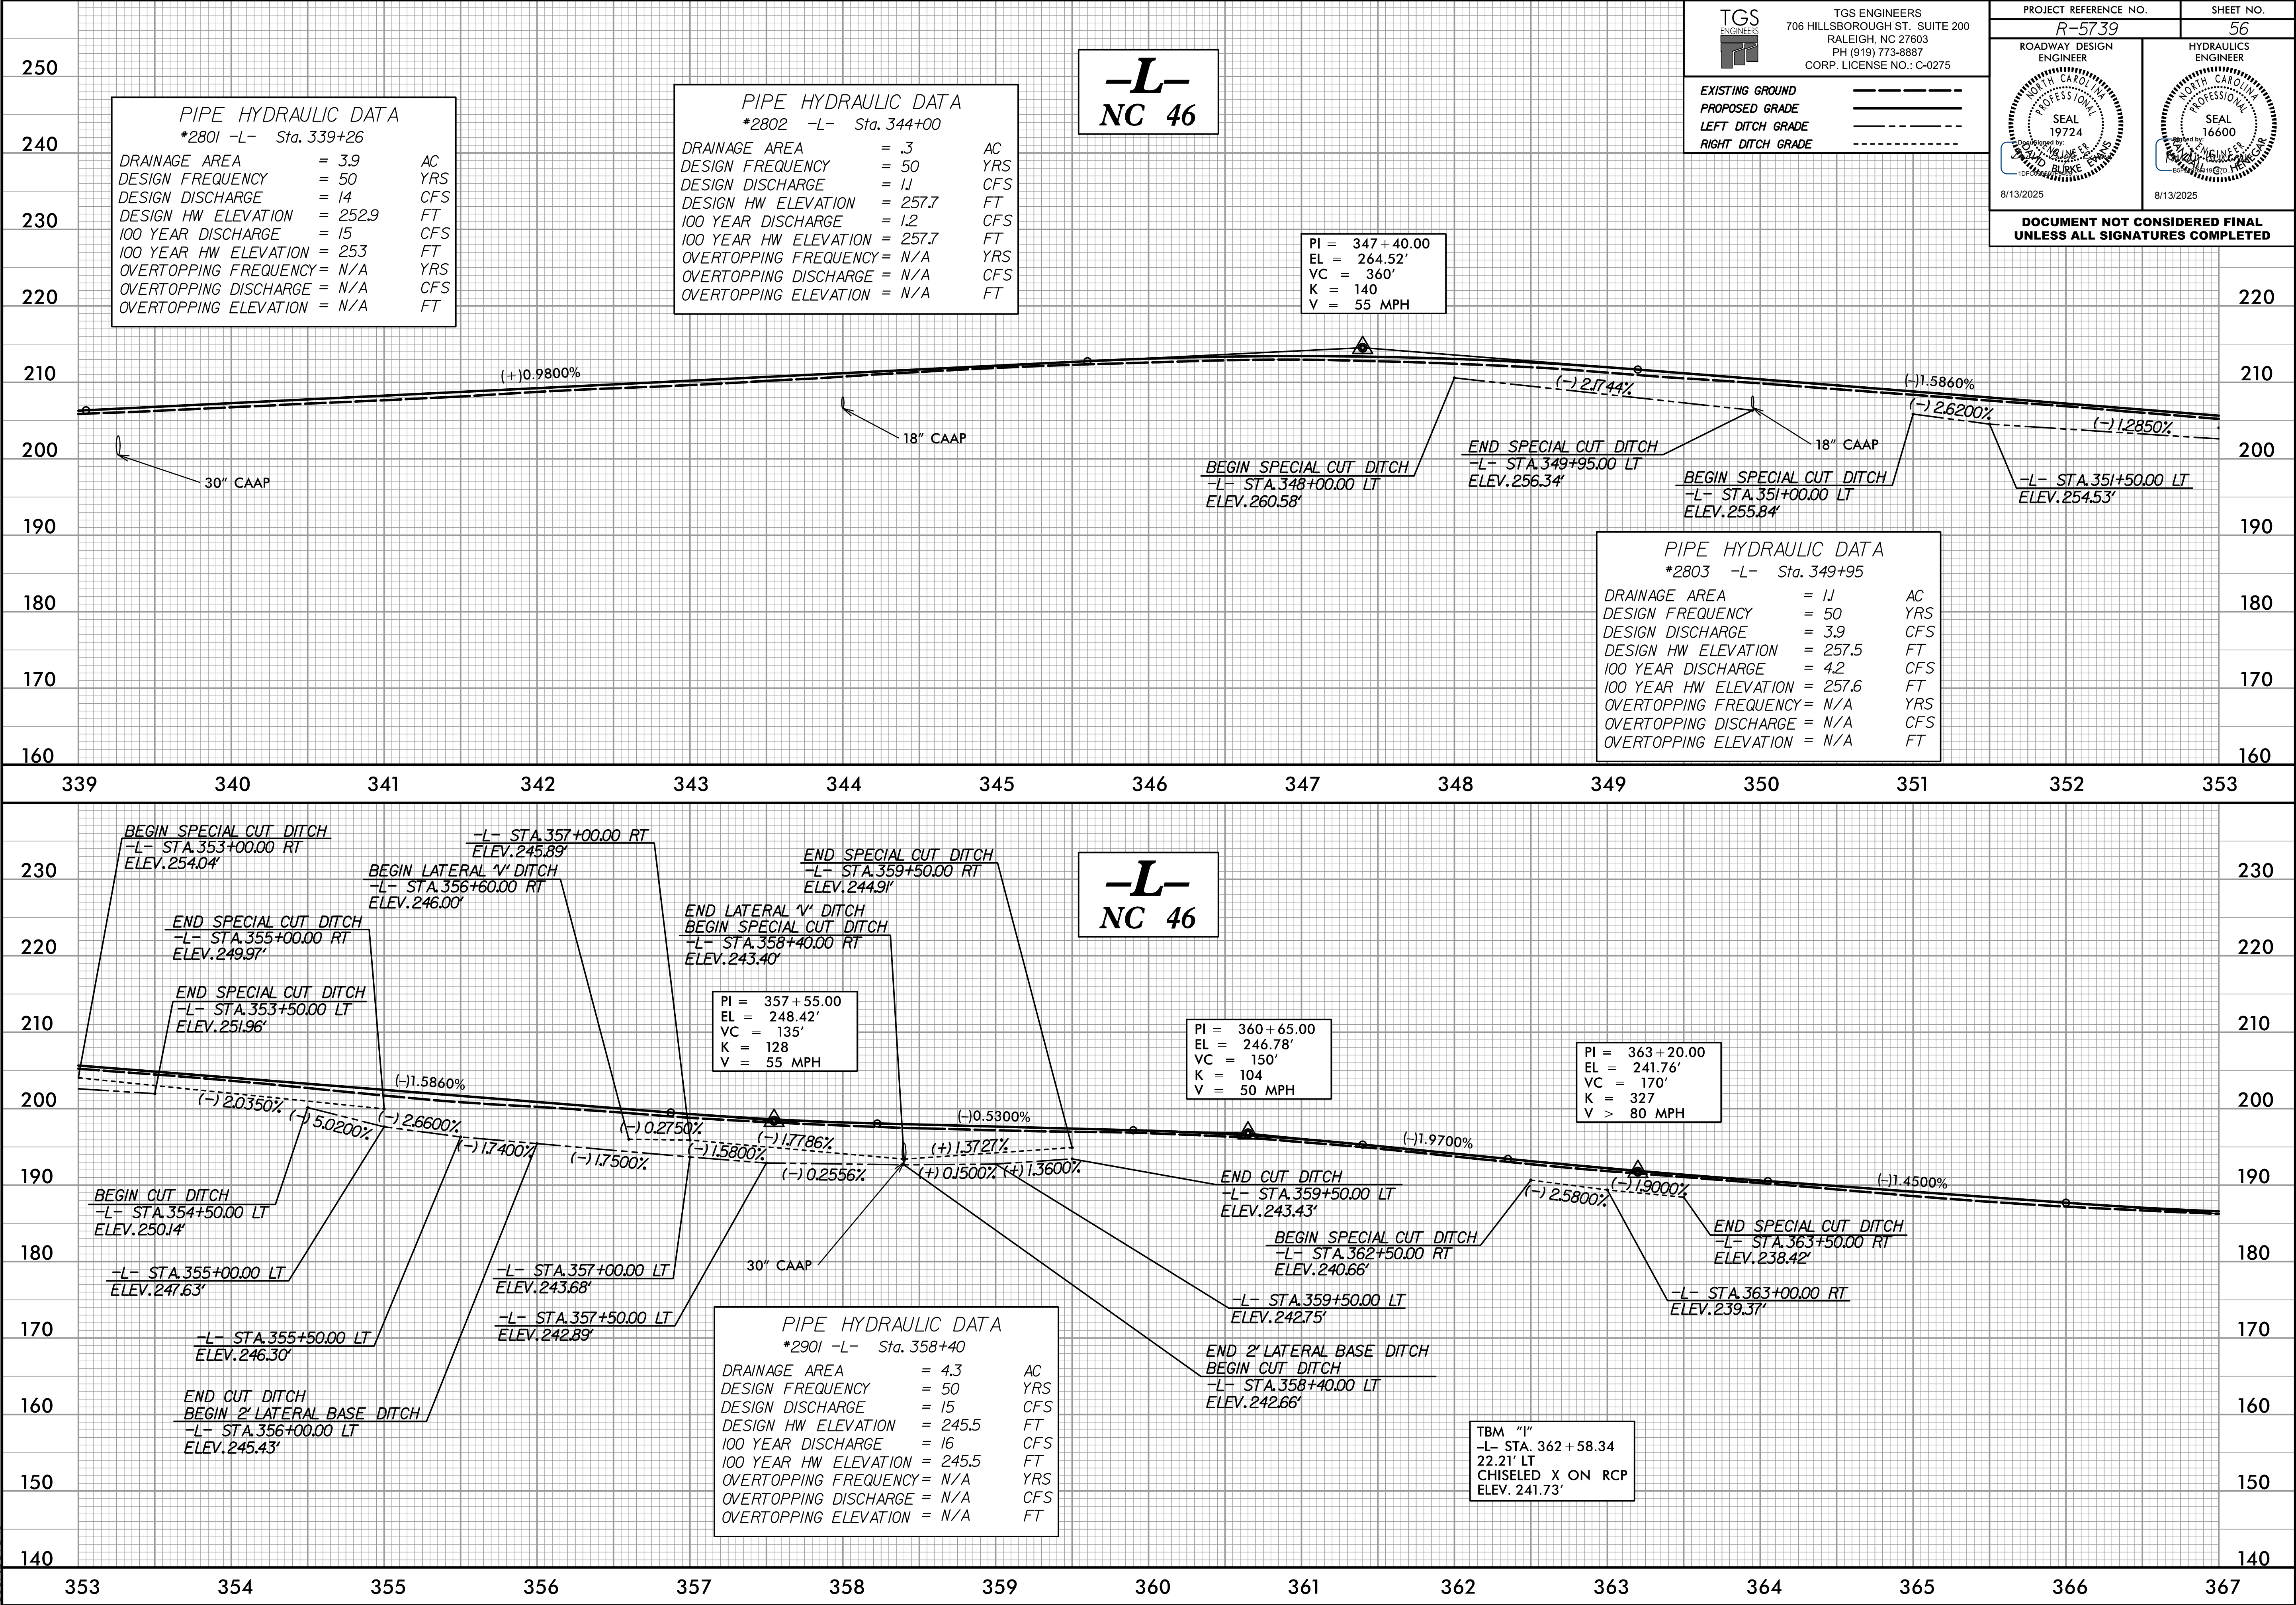

TGS
ENGINEERS

706 HILLSBOROUGH ST. SUITE 200
RALEIGH, NC 27603
PH (919) 773-8887
CORP. LICENSE NO.: C-0275

EXISTING GROUND

PROPOSED GRADE

LEFT DITCH GRADE

RIGHT DITCH GRADE

=====

PROJECT REFERENCE NO.
R-5739

SHEET NO.
56

ROADWAY DESIGN
ENGINEER

HYDRAULICS
ENGINEER

Seal
19724

Seal
16600

8/13/2025

8/13/2025

DOCUMENT NOT CONSIDERED FINAL
UNLESS ALL SIGNATURES COMPLETED

-L-
NC 46

-L-
NC 46