

09/06/25


TIP PROJECT: R-5739

STATE	STATE PROJECT REFERENCE NO.	SHEET NO.	TOTAL SHEETS
N.C.	R-5739	RW01	61

STATE OF NORTH CAROLINA
DIVISION OF HIGHWAYS

SURVEY CONTROL, EXISTING CENTERLINES,
RIGHT OF WAY, EASEMENTS AND PROPERTY TIES

NORTHAMPTON COUNTY

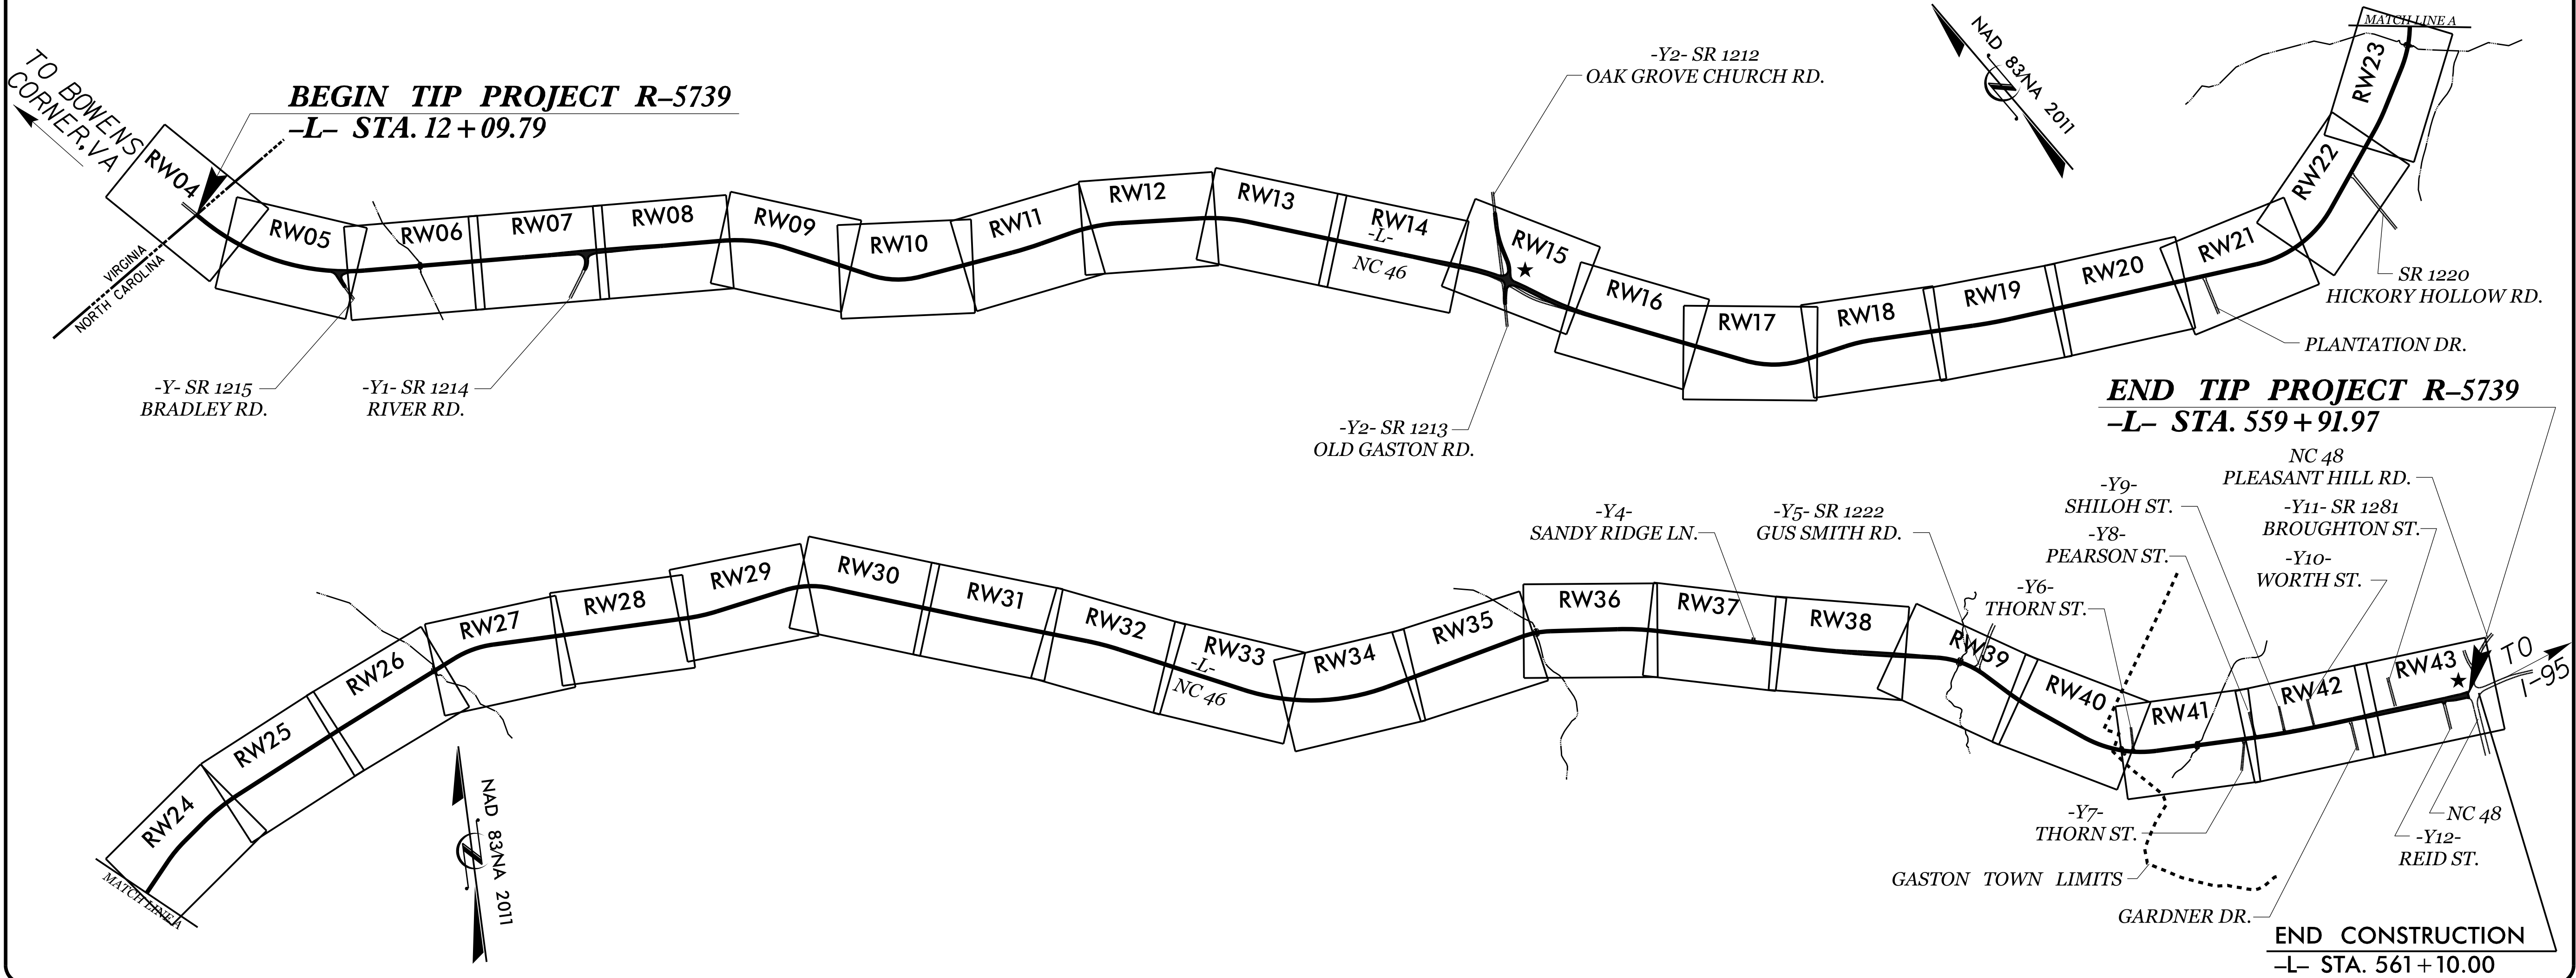

GRAPHIC SCALE



DATUM DESCRIPTION

THE LOCALIZED COORDINATE SYSTEM DEVELOPED FOR THIS PROJECT IS BASED ON THE STATE PLANE COORDINATES ESTABLISHED BY NCDOT FOR GPS CONTROL MONUMENT "R5739-9" WITH NAD 83/NA2011 STATE PLANE GRID COORDINATES OF NORTHING: 1,004,104.855(ft) EASTING: 2,370,564.222(ft) ELEVATION: 241.52(ft) THE AVERAGE COMBINED GRID FACTOR USED ON THIS PROJECT (GROUND TO GRID) IS: 1.000104741 THE N.C. LAMBERT GRID BEARING AND LOCALIZED HORIZONTAL GROUND DISTANCE FROM "R5739-9" TO -L- STATION 10+00.00 IS N 50°20'39.07" E 24,305.79 (ft) ALL LINEAR DIMENSIONS ARE LOCALIZED HORIZONTAL DISTANCES VERTICAL DATUM USED IS NAVD 88/GEOID12A

Prepared in the Office of:


JoynerKeeny, PLLC
1051 N. Winstead Avenue
Rocky Mount, NC 27804
252-977-3124
North Carolina Firm Number P-0551

2024 STANDARD SPECIFICATIONS

RIGHT OF WAY DATE:
01/10/2022

LETTING DATE:
05/20/2025

PROFESSIONAL LAND SURVEYOR

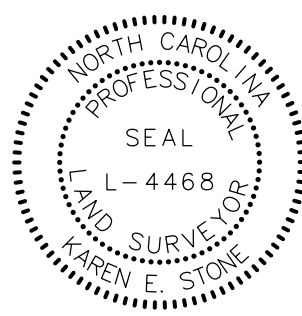

DocuSigned by:
Karen E. Stone
25A35A0767A5452...

1/7/2025
Date:

