Docusign Envelope ID: 1D0FFFD4-56CD-4EC2-BAE5-E498B795CCDC

SURVEY CONTROL SHEET

W/EXISTING CENTERLINE ALIGNMENTS PRIOR TO CONSTRUCTION

PROJECT REFERENCE NO. SHEET NO.

R-5739 RW02C-9

Location and Surveys

JoynerKeeny, PLLC 1051 N. Winstead Avenue Rocky Mount, NC 27804 252–977–3124

North Carolina Firm Number P-0551

PROJECT SURVEYOR

ORTH CARO

SEAL

L-4468

SURVE

S

DOCUMENT NOT CONSIDERED FINAL UNLESS ALL SIGNATURES COMPLETED

supervision from an actual GPS survey made under my supervision and the following information was used to perform the survey:

Class of survey: *AA*Type of GPS field procedure: RTN

Dates of survey: February 2017 (per control file provided by NCDOT)

Datum/Epoch:NAD83/2011 DATUM

I, KAREN E. STONE, PLS, certify that the Project Control was verified under my

Published/Fixed-control use: N/A Localized around: "R5739-9" Northing: 1004104.855 (US FEET) Easting: 2370564.222 (US FEET) Combined grid factor: 1.000104741 Geoid model: GEOID 12A Units:US SURVEY FEET


I also certify that this project was staked from baseline control provided by the North Carolina Department of Transportation and recovered under my supervision;

This 13th day of Janurary, 2025.

Fasen E. Stone

82435A975745452

Professional Land Surveyor L-4468

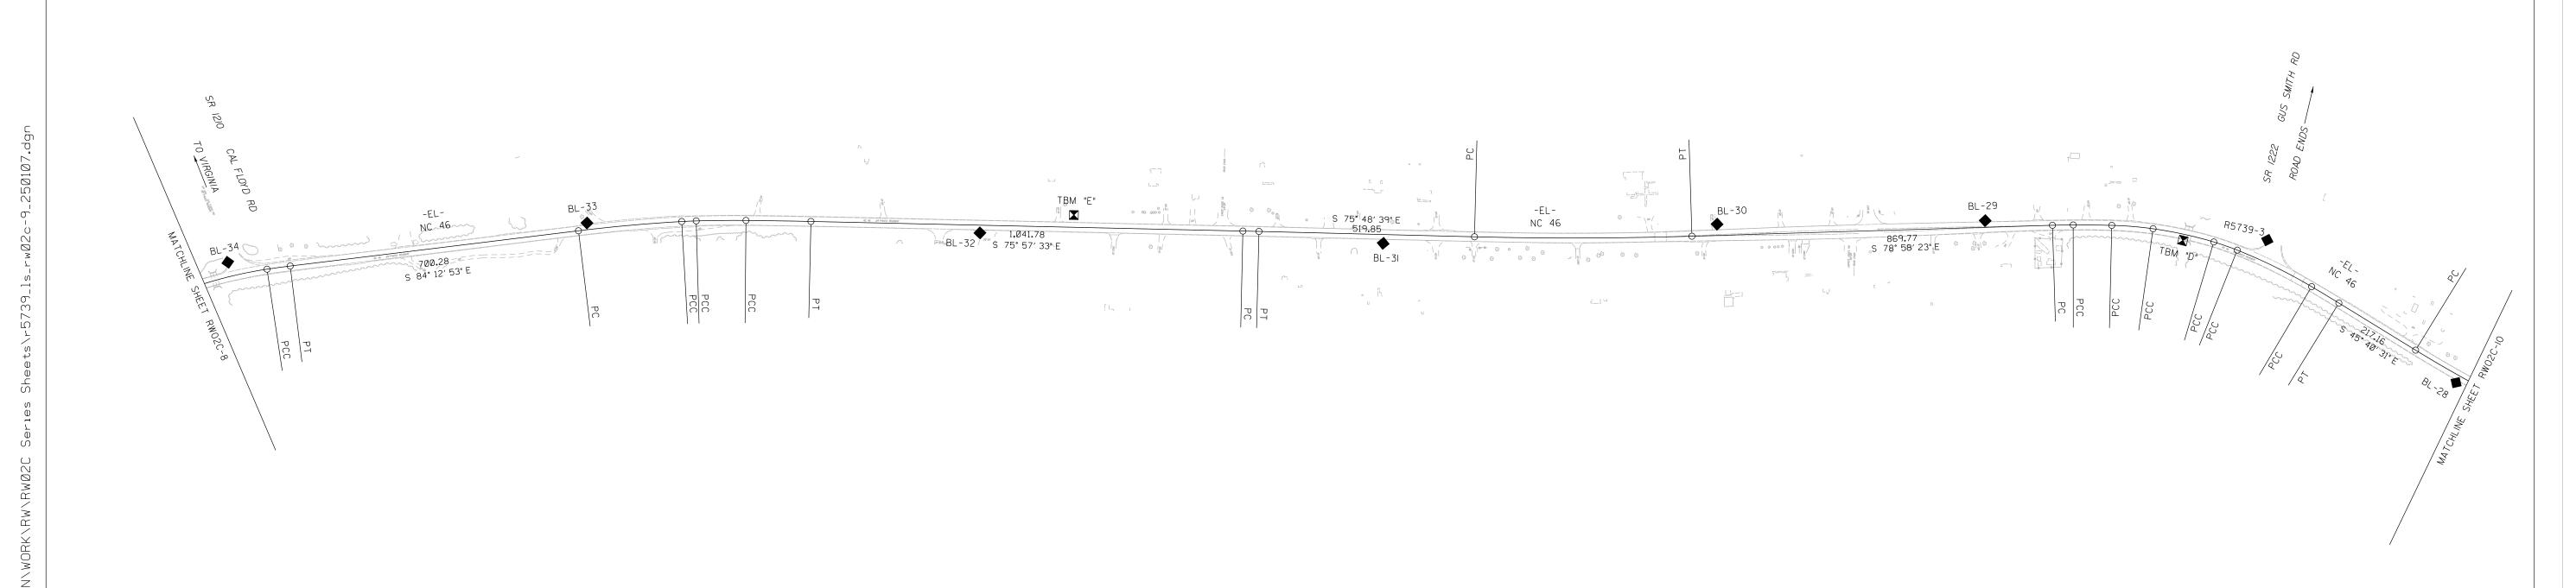

NOTES:

- 1. PROJECT CONTROL WAS ESTABLISHED USING GNSS, THE GLOBAL NAVIGATION SATELLITE SYSTEM.
- 2. THE SURVEY CONTROL DATA FOR THIS PROJECT HAS BEEN COMPILED FROM VARIOUS SOURCES. IF FURTHER INFORMATION REGARDING PROJECT CONTROL IS NEEDED, PLEASE CONTACT THE LOCATION AND SURVEYS UNIT.

SEE SHEETS RW02C-11 THRU RW02C-16 FOR FURTHER ALIGNMENT DETAILS