


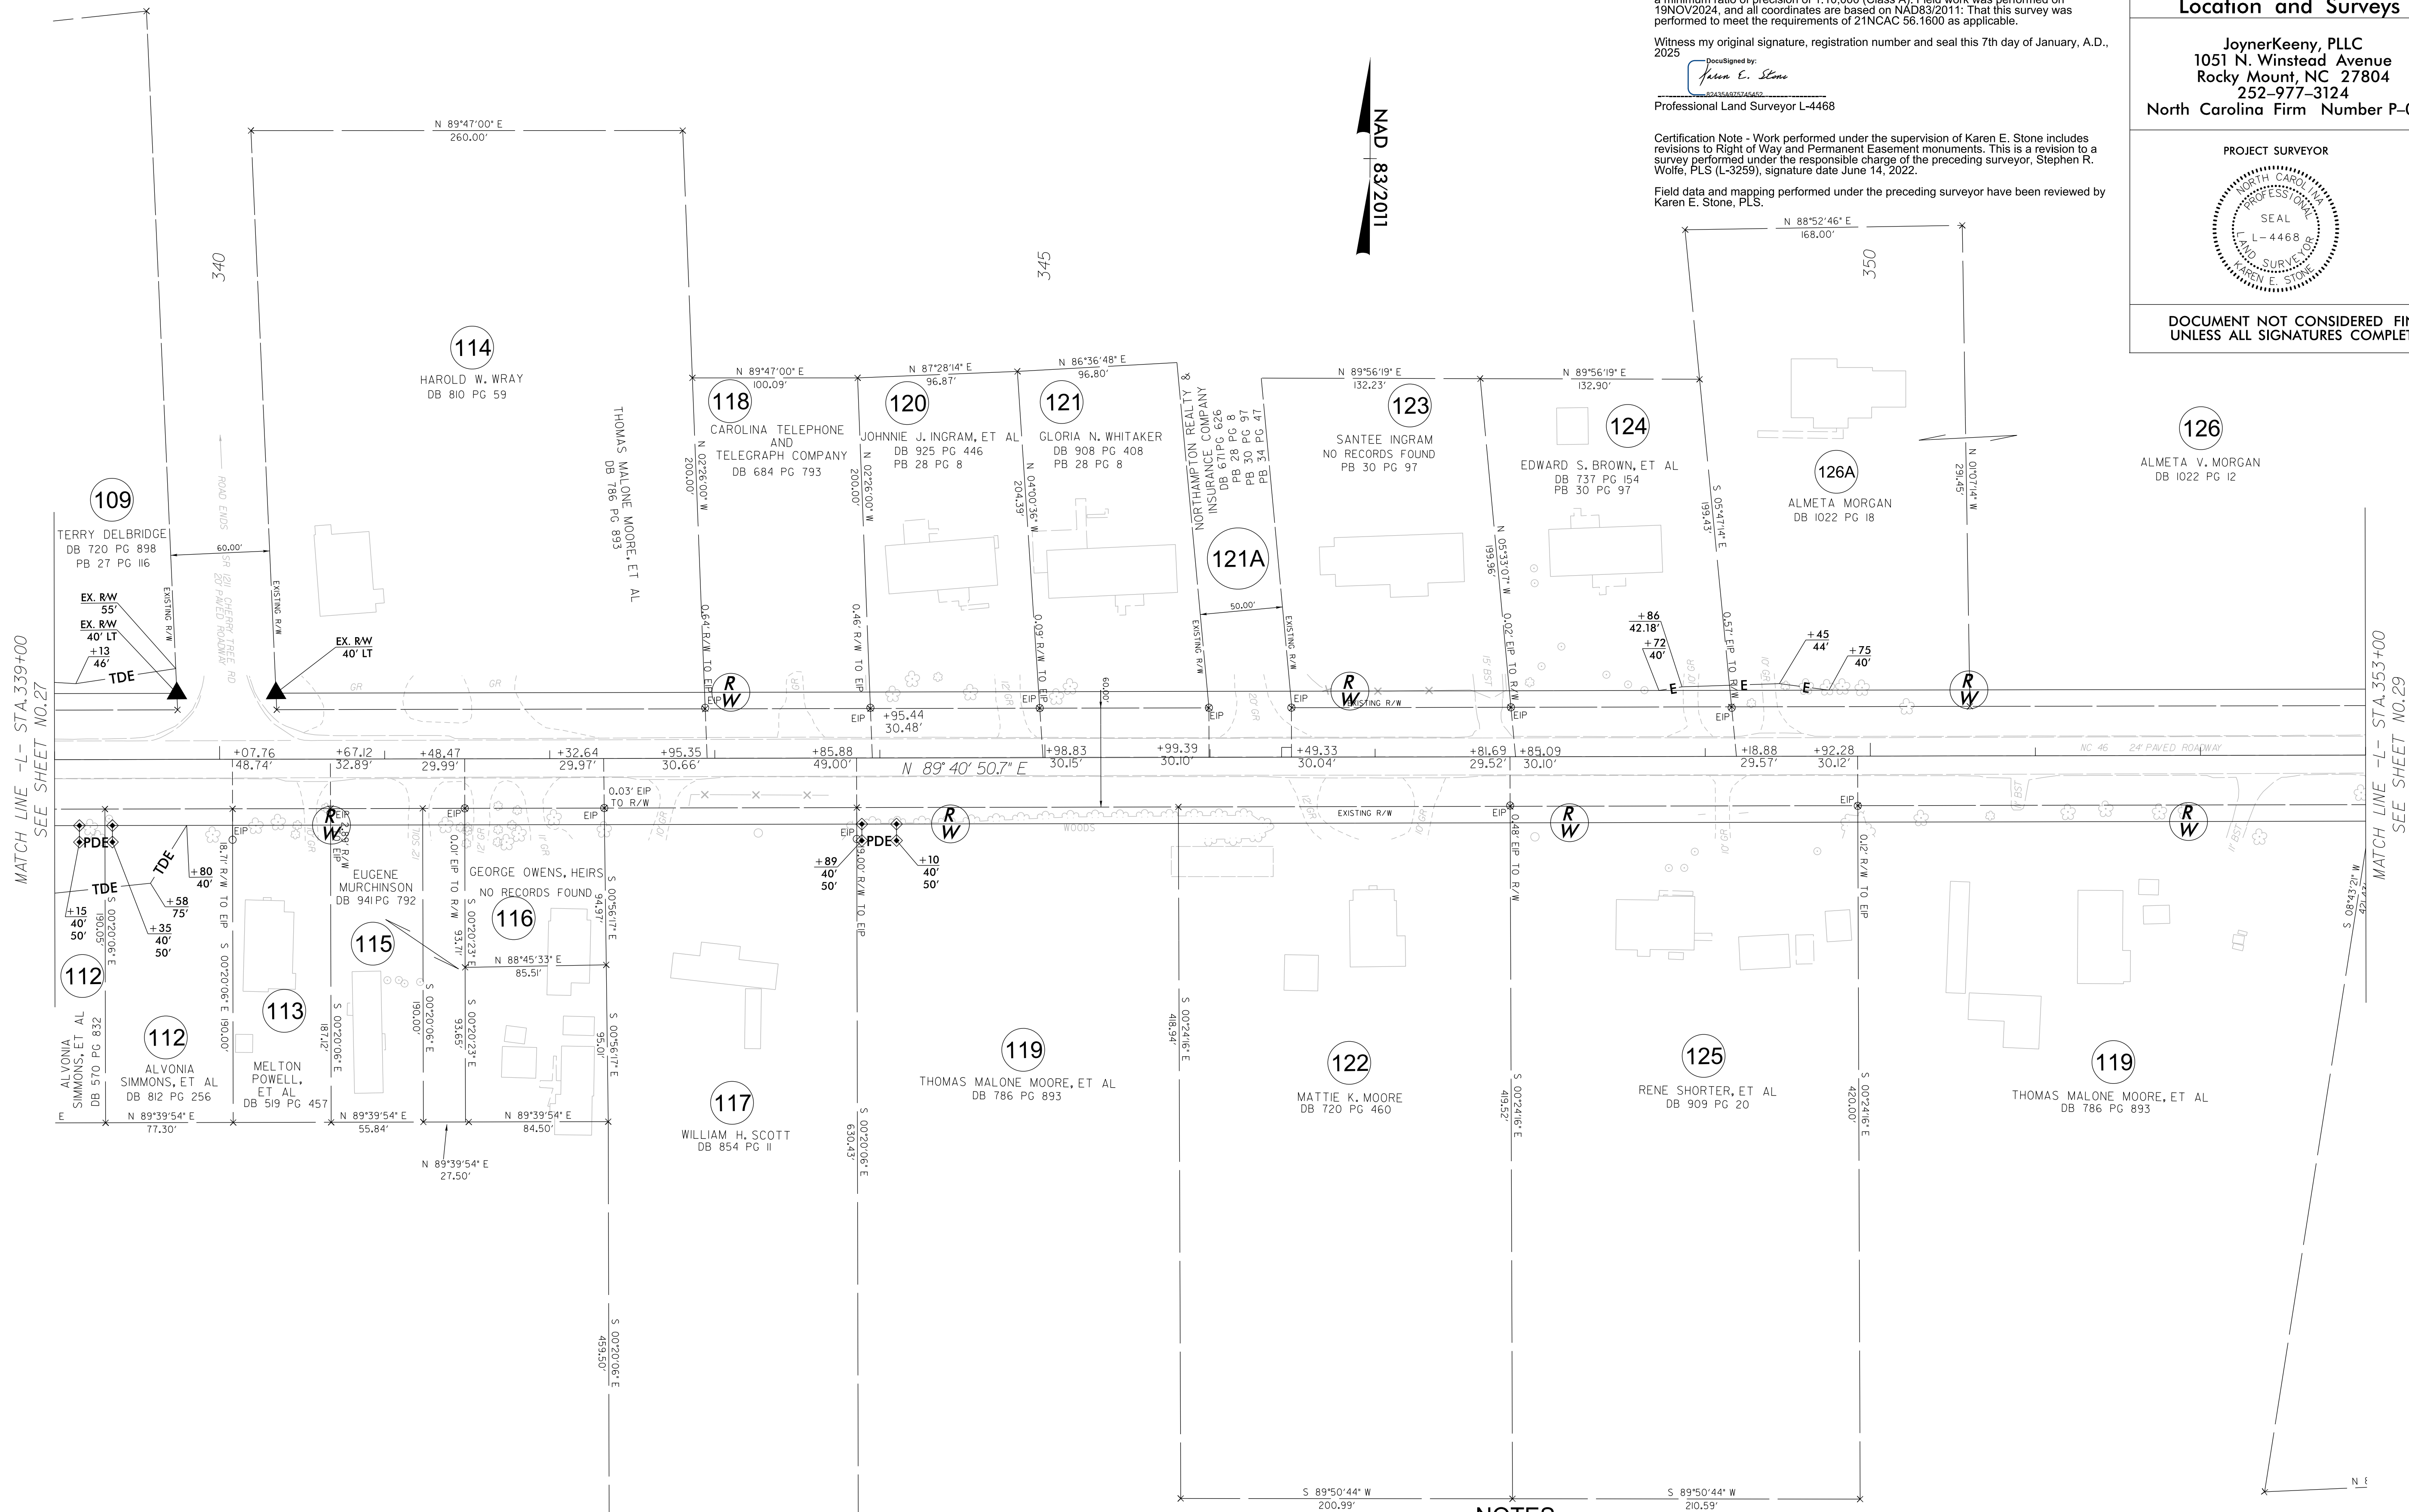


Witness my original signature, registration number and seal this 7th day of January, A.D., 2025

Professional Land Surveyor L-4468

Field data and mapping performed under the preceding surveyor have been reviewed by Karen E. Stone, PLS.

Field data and mapping performed under the preceding surveyor have been reviewed by Karen E. Stone, PLS.

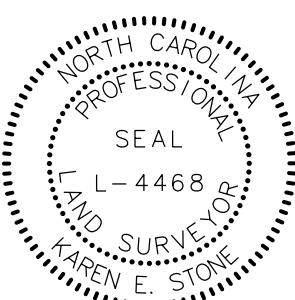PROJECT REFERENCE NO.	SHEET NO.
R-5739	RW28
Location and Surveys	
JoynerKeeny, PLLC 1051 N. Winstead Avenue Rocky Mount, NC 27804 252-977-3124 North Carolina Firm Number P-0551	
PROJECT SURVEYOR	
	
NOT CONSIDERED FINAL UNLESS ALL SIGNATURES COMPLETED	

NOTES:

1. IF FURTHER INFORMATION REGARDING PROJECT CONTROL IS NEEDED PLEASE CONTACT THE LOCATION AND SURVEYS UNIT.
2. PROJECT CONTROL WAS ESTABLISHED USING GNSS, THE GLOBAL NAVIGATION SATELLITE SYSTEM.
3. RIGHT OF WAY MONUMENTATION ESTABLISHED 14FEB2022 TO 19NOV2024 .