


CLEARING AND GRUBBING
EROSION CONTROL FOR
CONSTRUCTION SHEET 4

NOTE:
PLACE TEMPORARY ROCK SEDIMENT DAMS TYPE - B
AND TEMPORARY ROCK SILT CHECKS TYPE - A AT
DRAINAGE OUTLETS.

$PI Sta\ 23+30.62$
 $\Delta = 43^{\circ} 56' 36.9'' (LT)$
 $D = 2^{\circ} 15' 52.8''$
 $L = 1,940.41'$
 $T = 1,020.74'$
 $R = 2,530.00'$
 $SE = 05$
 $V = 55\ mph$

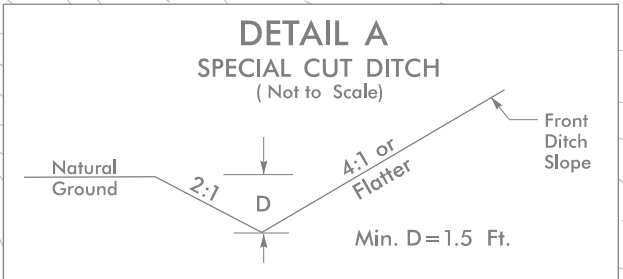

FROM STA.12+10-L- TO STA.17+00-L- LT.
FROM STA.12+50-L- TO STA.17+00-L- RT.

BEGIN T.I.P. PROJECT R-5739

-L- STA. 12+09.79

2

WILLIE MOSES
DB 334 PG 623

①

MILDRED D. MOSES
DB 381 PG 138

PROJECT REFERENCE NO.	SHEET NO.
R-5739	EC-4/CONST.4

RW SHEET NO.	
ROADWAY DESIGN ENGINEER	HYDRAULICS ENGINEER


TGS ENGINEERS
 706 HILLSBOROUGH ST. SUITE 200
 RALEIGH, NC 27603
 PH (919) 773-8887
 CORP. LICENSE NO.: C-0275