

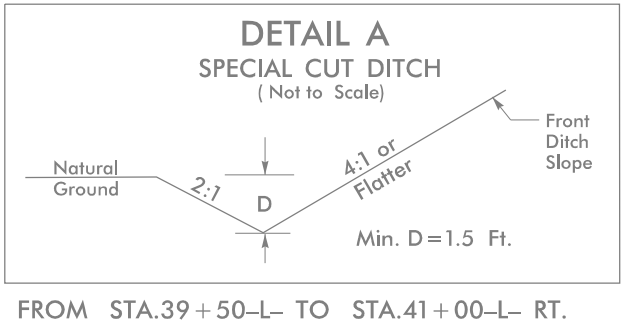
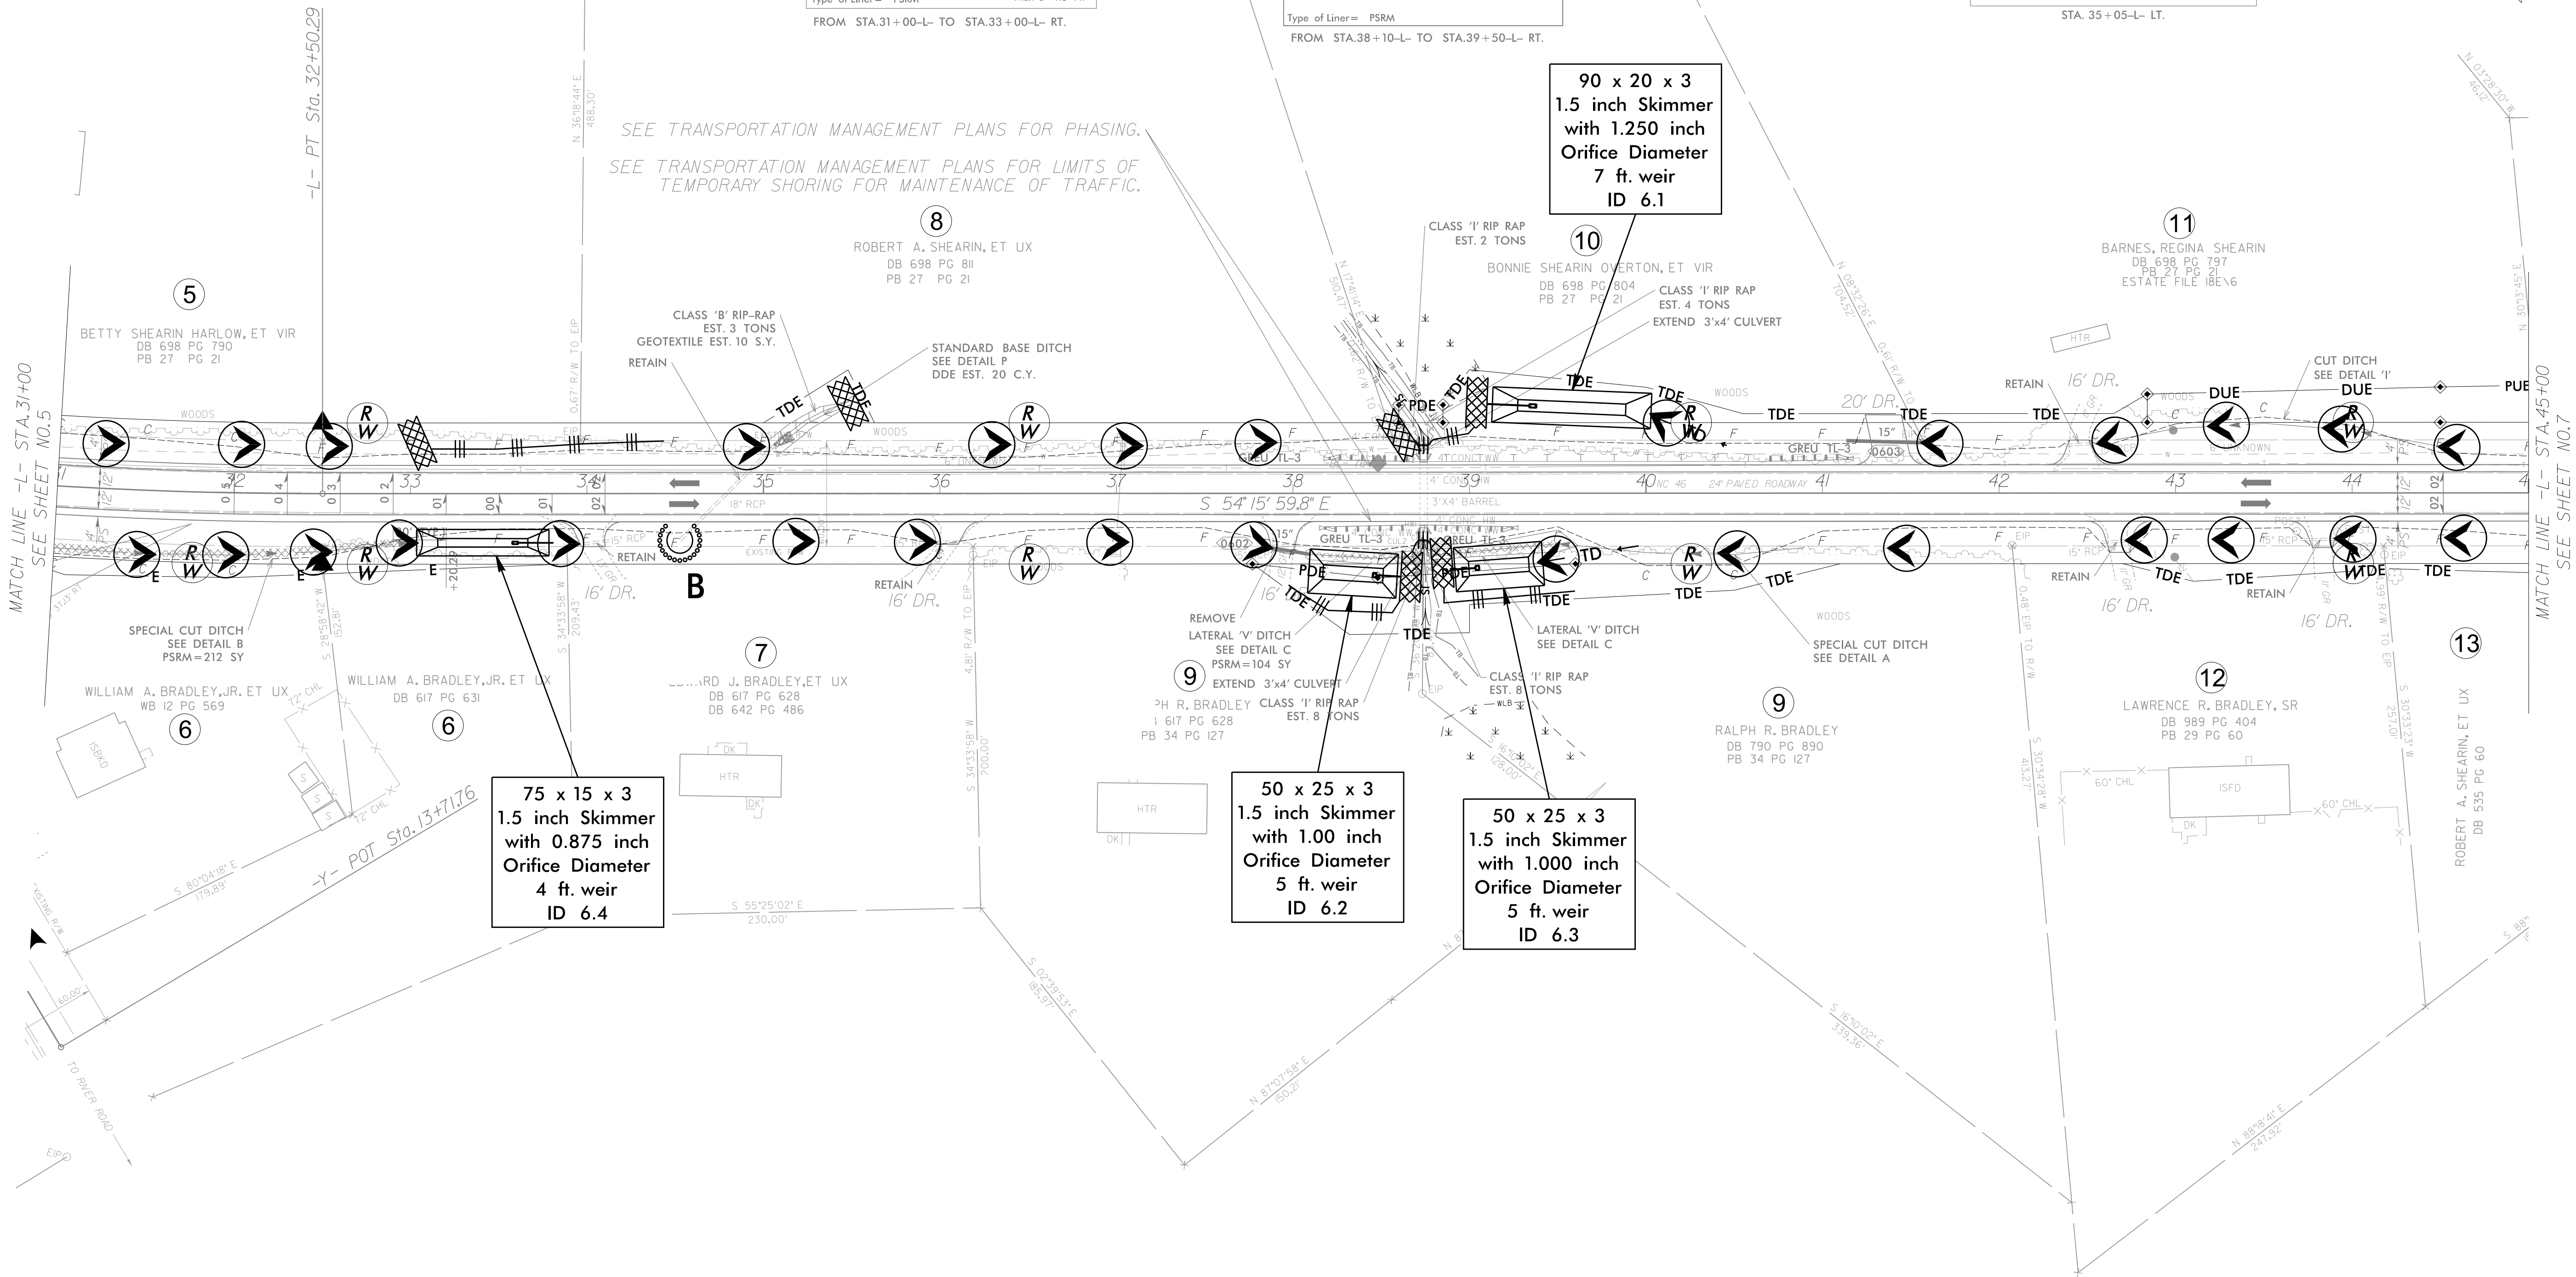
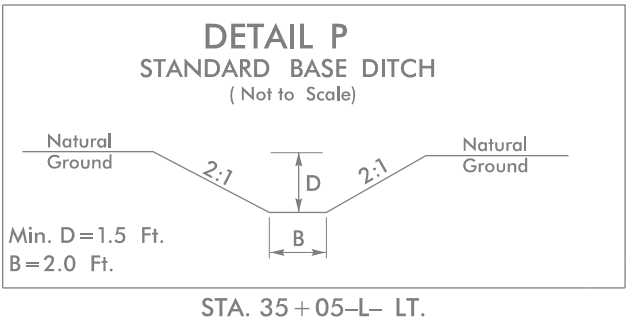
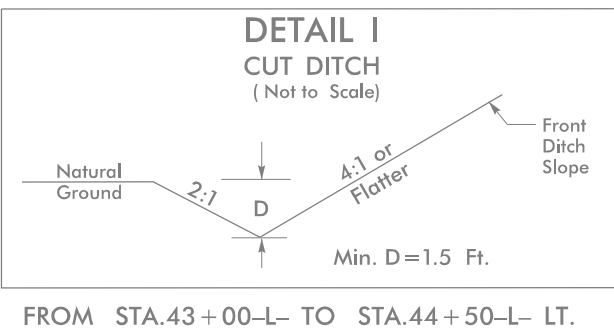


PROJECT REFERENCE NO.	SHEET NO.
R-5739	EC-46/CONST.6
RW SHEET NO.	
ROADWAY DESIGN ENGINEER	HYDRAULICS ENGINEER
TGS ENGINEERS 706 HILLSBOROUGH ST., SUITE 200 RALEIGH, NC 27603 PH (919) 773-8887 CORP. LICENSE NO.: C-0275	

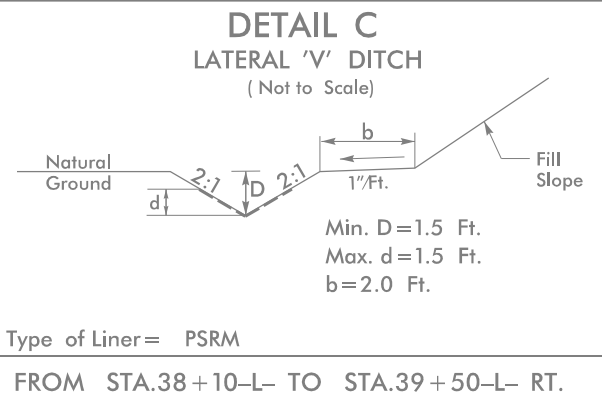

-L-
PI Sta 23+30.62
 $\Delta = 43^{\circ} 56' 36.9''$ (LT)
 $D = 2^{\circ} 15' 52.8''$
 $L = 1,940.41'$
 $T = 1,020.74'$
 $R = 2,530.00'$
 $SE = 05$
 $V = 55$ mph

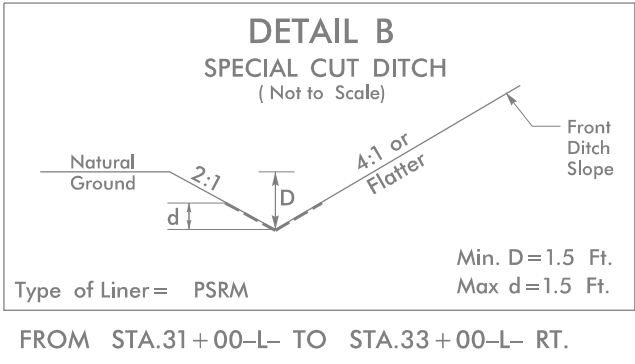

NOTE:
UTILIZE TEMPORARY SEDIMENT BASIN OR SPECIAL STILLING BASIN(S) AS STILLING BASIN WHERE APPLICABLE.