
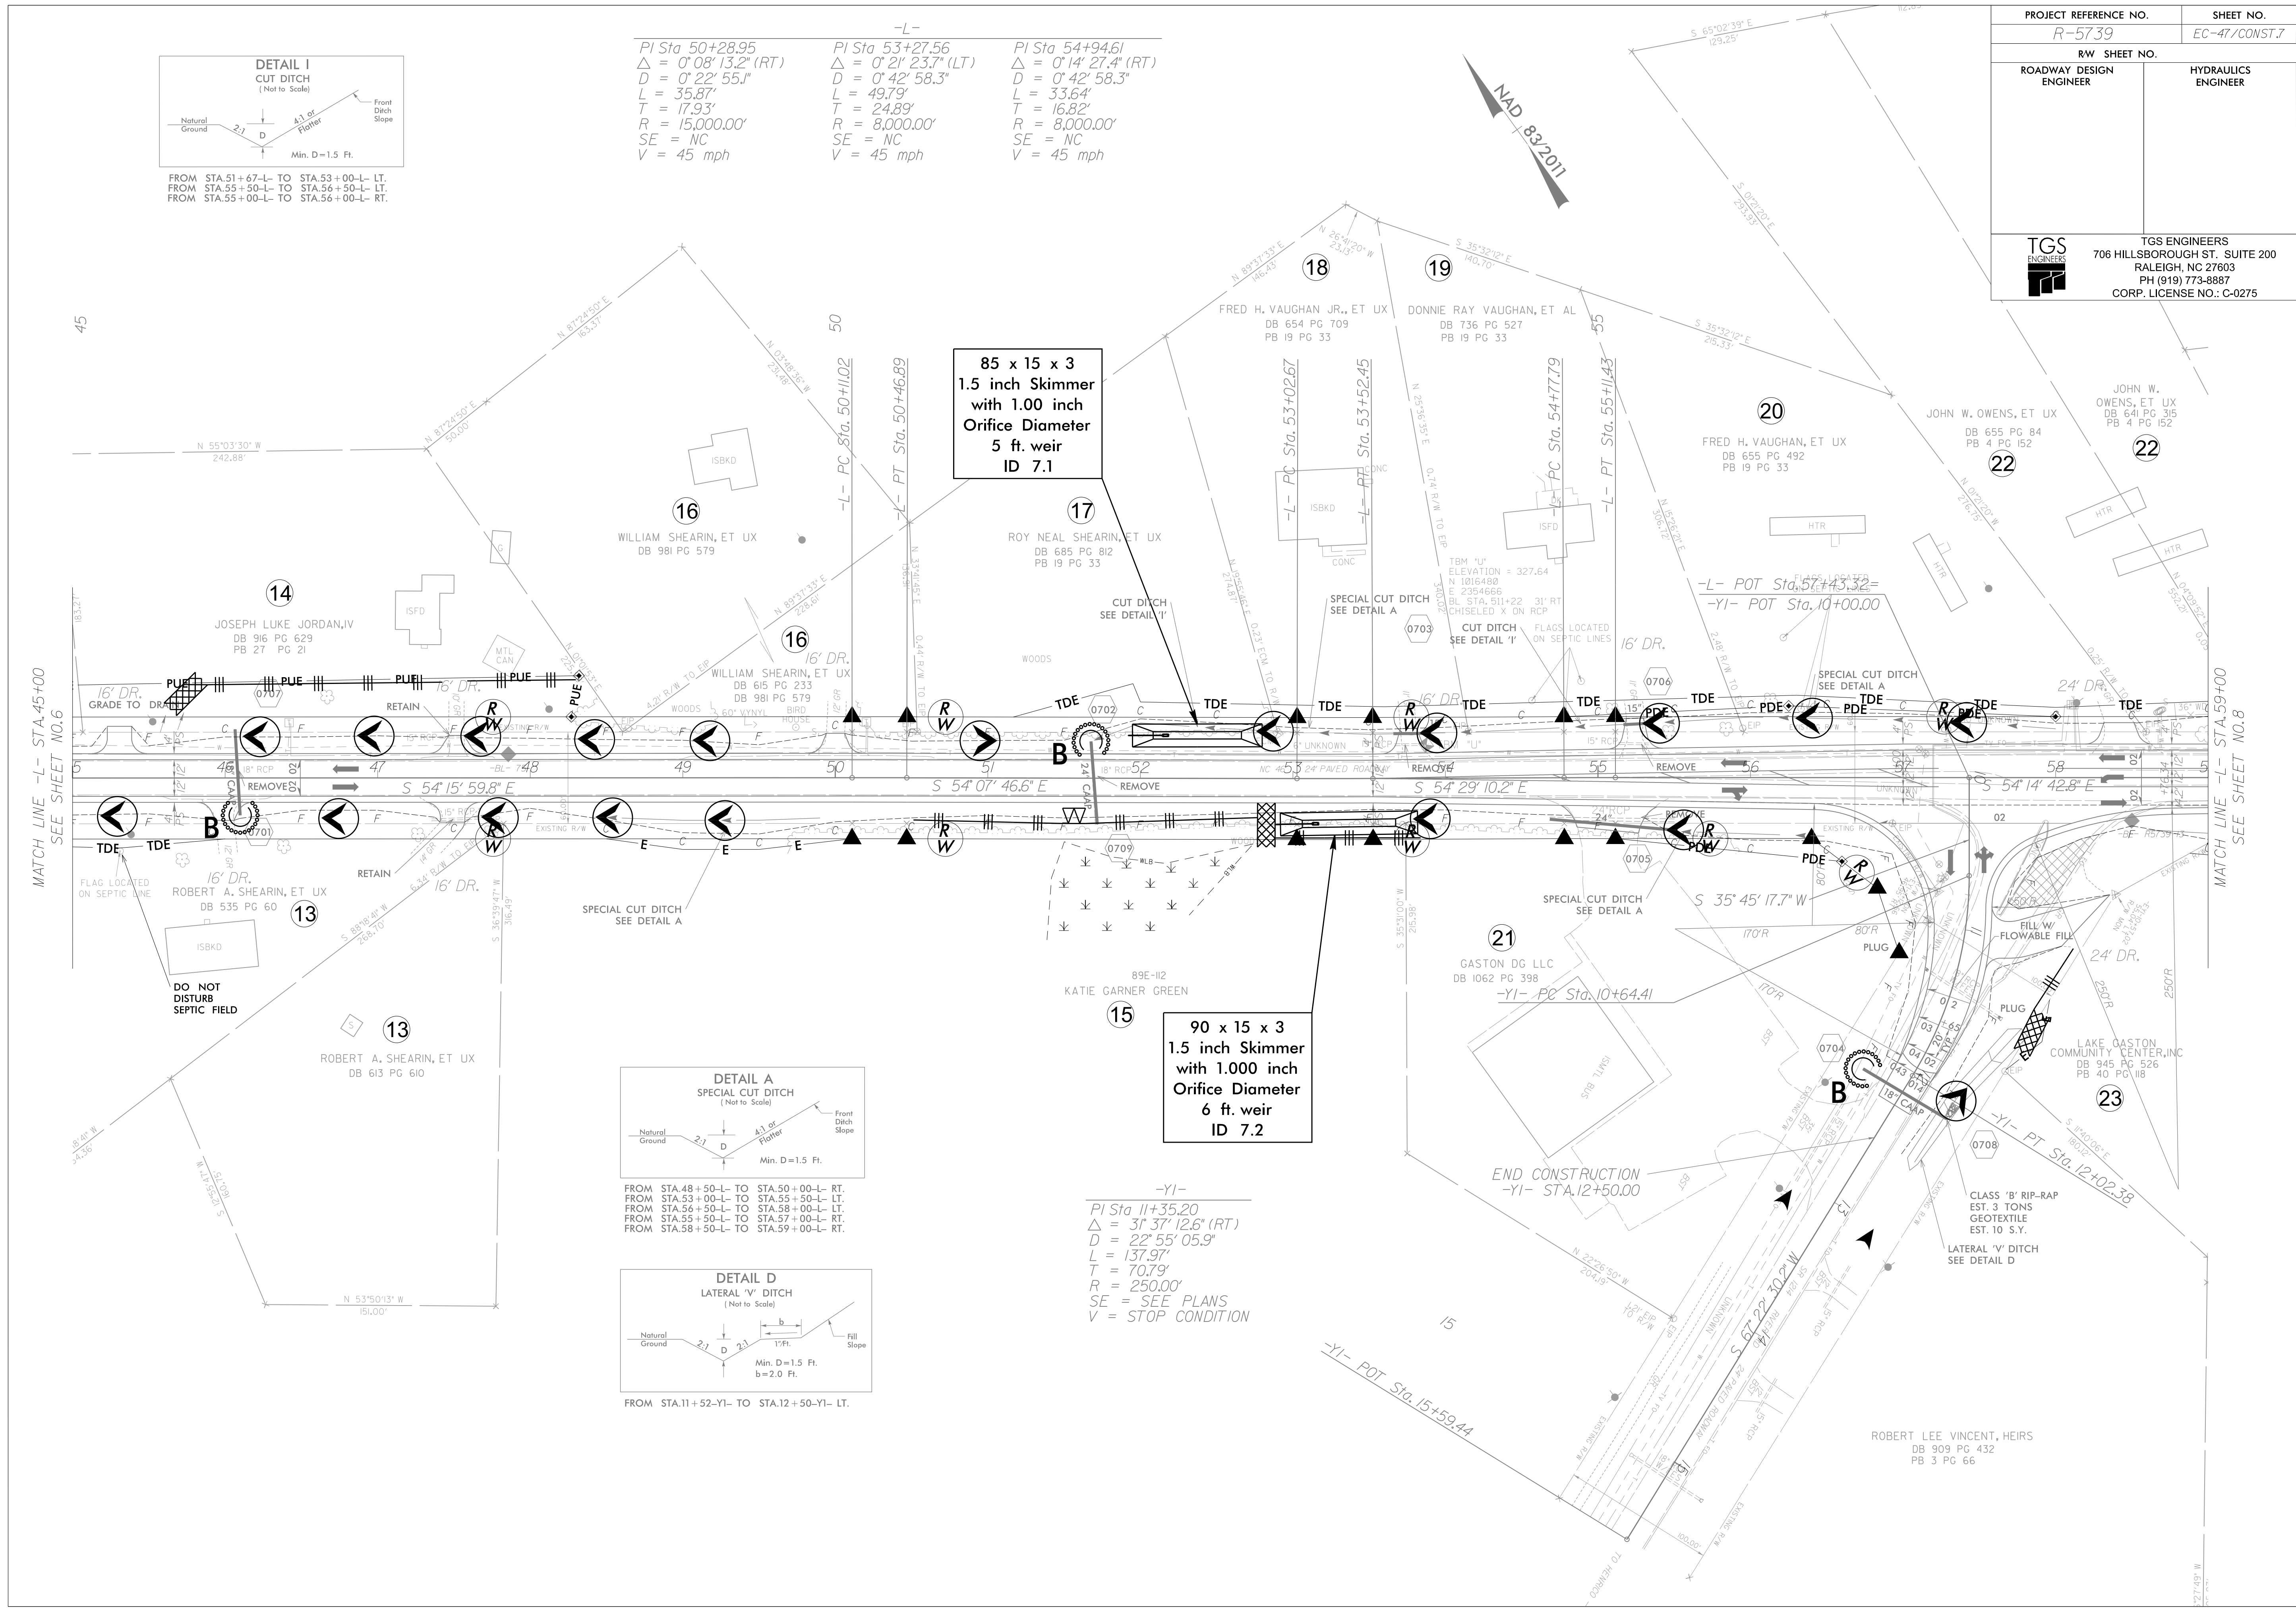



FROM STA.51+67-L- TO STA.53+00-L- LT.
FROM STA.55+50-L- TO STA.56+50-L- LT.
FROM STA.55+00-L- TO STA.56+00-L- RT.

-L-

PI Sta 50+28.95 $\Delta = 0' 08' 13.2''$ (RT) $D = 0' 22' 55.1''$ $L = 35.87'$ $T = 17.93'$ $R = 15,000.00'$ $SE = NC$ $V = 45$ mph	PI Sta 53+27.56 $\Delta = 0' 21' 23.7''$ (LT) $D = 0' 42' 58.3''$ $L = 49.79'$ $T = 24.89'$ $R = 8,000.00'$ $SE = NC$ $V = 45$ mph	PI Sta 54+94.61 $\Delta = 0' 14' 27.4''$ (RT) $D = 0' 42' 58.3''$ $L = 33.64'$ $T = 16.82'$ $R = 8,000.00'$ $SE = NC$ $V = 45$ mph
--	---	---

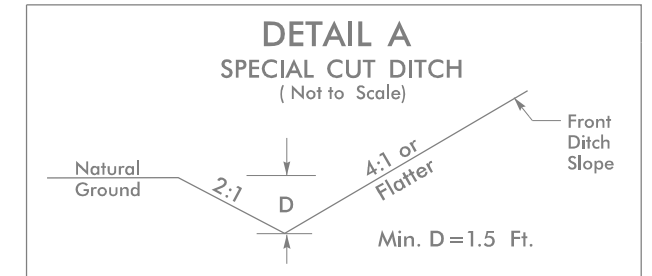

FROM STA.48+50-L- TO STA.50+00-L- RT.
FROM STA.53+00-L- TO STA.55+50-L- LT.
FROM STA.56+50-L- TO STA.57+00-L- LT.
FROM STA.55+50-L- TO STA.57+00-L- RT.
FROM STA.58+50-L- TO STA.59+00-L- RT.

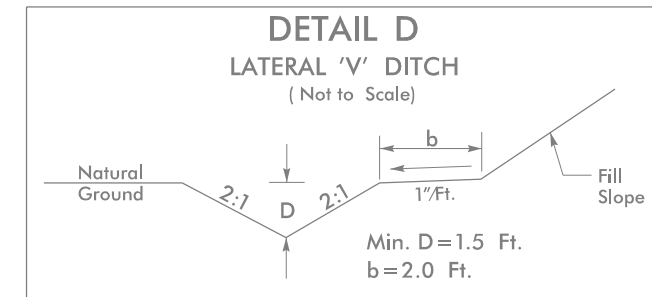

FROM STA.11+52-Y1- TO STA.12+50-Y1- LT.

-Y1-

PI Sta 11+35.20
 $\Delta = 31' 37' 12.6''$ (RT)
 $D = 22' 55' 05.9''$
 $L = 137.97'$
 $T = 70.79'$
 $R = 250.00'$
 $SE = SEE PLANS$
 $V = STOP$ CONDITION

PROJECT REFERENCE NO.		SHEET NO.
R-5739		EC-47/CONST.7
RW SHEET NO.		
ROADWAY DESIGN ENGINEER	TGS ENGINEERS	
	706 HILLSBOROUGH ST., SUITE 200 RALEIGH, NC 27603 PH (919) 773-8887 CORP. LICENSE NO.: C-0275	
HYDRAULICS ENGINEER		