



PROJECT REFERENCE NO.		SHEET NO.
R-5739		EC-49/CONST.9
RW SHEET NO.		
ROADWAY DESIGN ENGINEER	HYDRAULICS ENGINEER	
		TGS ENGINEERS 706 HILLSBOROUGH ST., SUITE 200 RALEIGH, NC 27603 PH (919) 773-8887 CORP. LICENSE NO.: C-0275

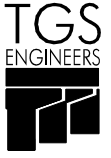

-L-

PI Sta 76+41.49 $\Delta = 22^\circ 35' 52.4''$ (RT) $D = 3^\circ 04' 49.5''$ $L = 733.60'$ $T = 371.63'$ $R = 1,860.00'$ $SE = 05$ $V = 45$ mph	PI Sta 84+53.24 $\Delta = 0^\circ 20' 32.9''$ (RT) $D = 0^\circ 57' 17.7''$ $L = 35.87'$ $T = 17.93'$ $R = 6,000.00'$ $SE = NC$ $V = 45$ mph
--	---

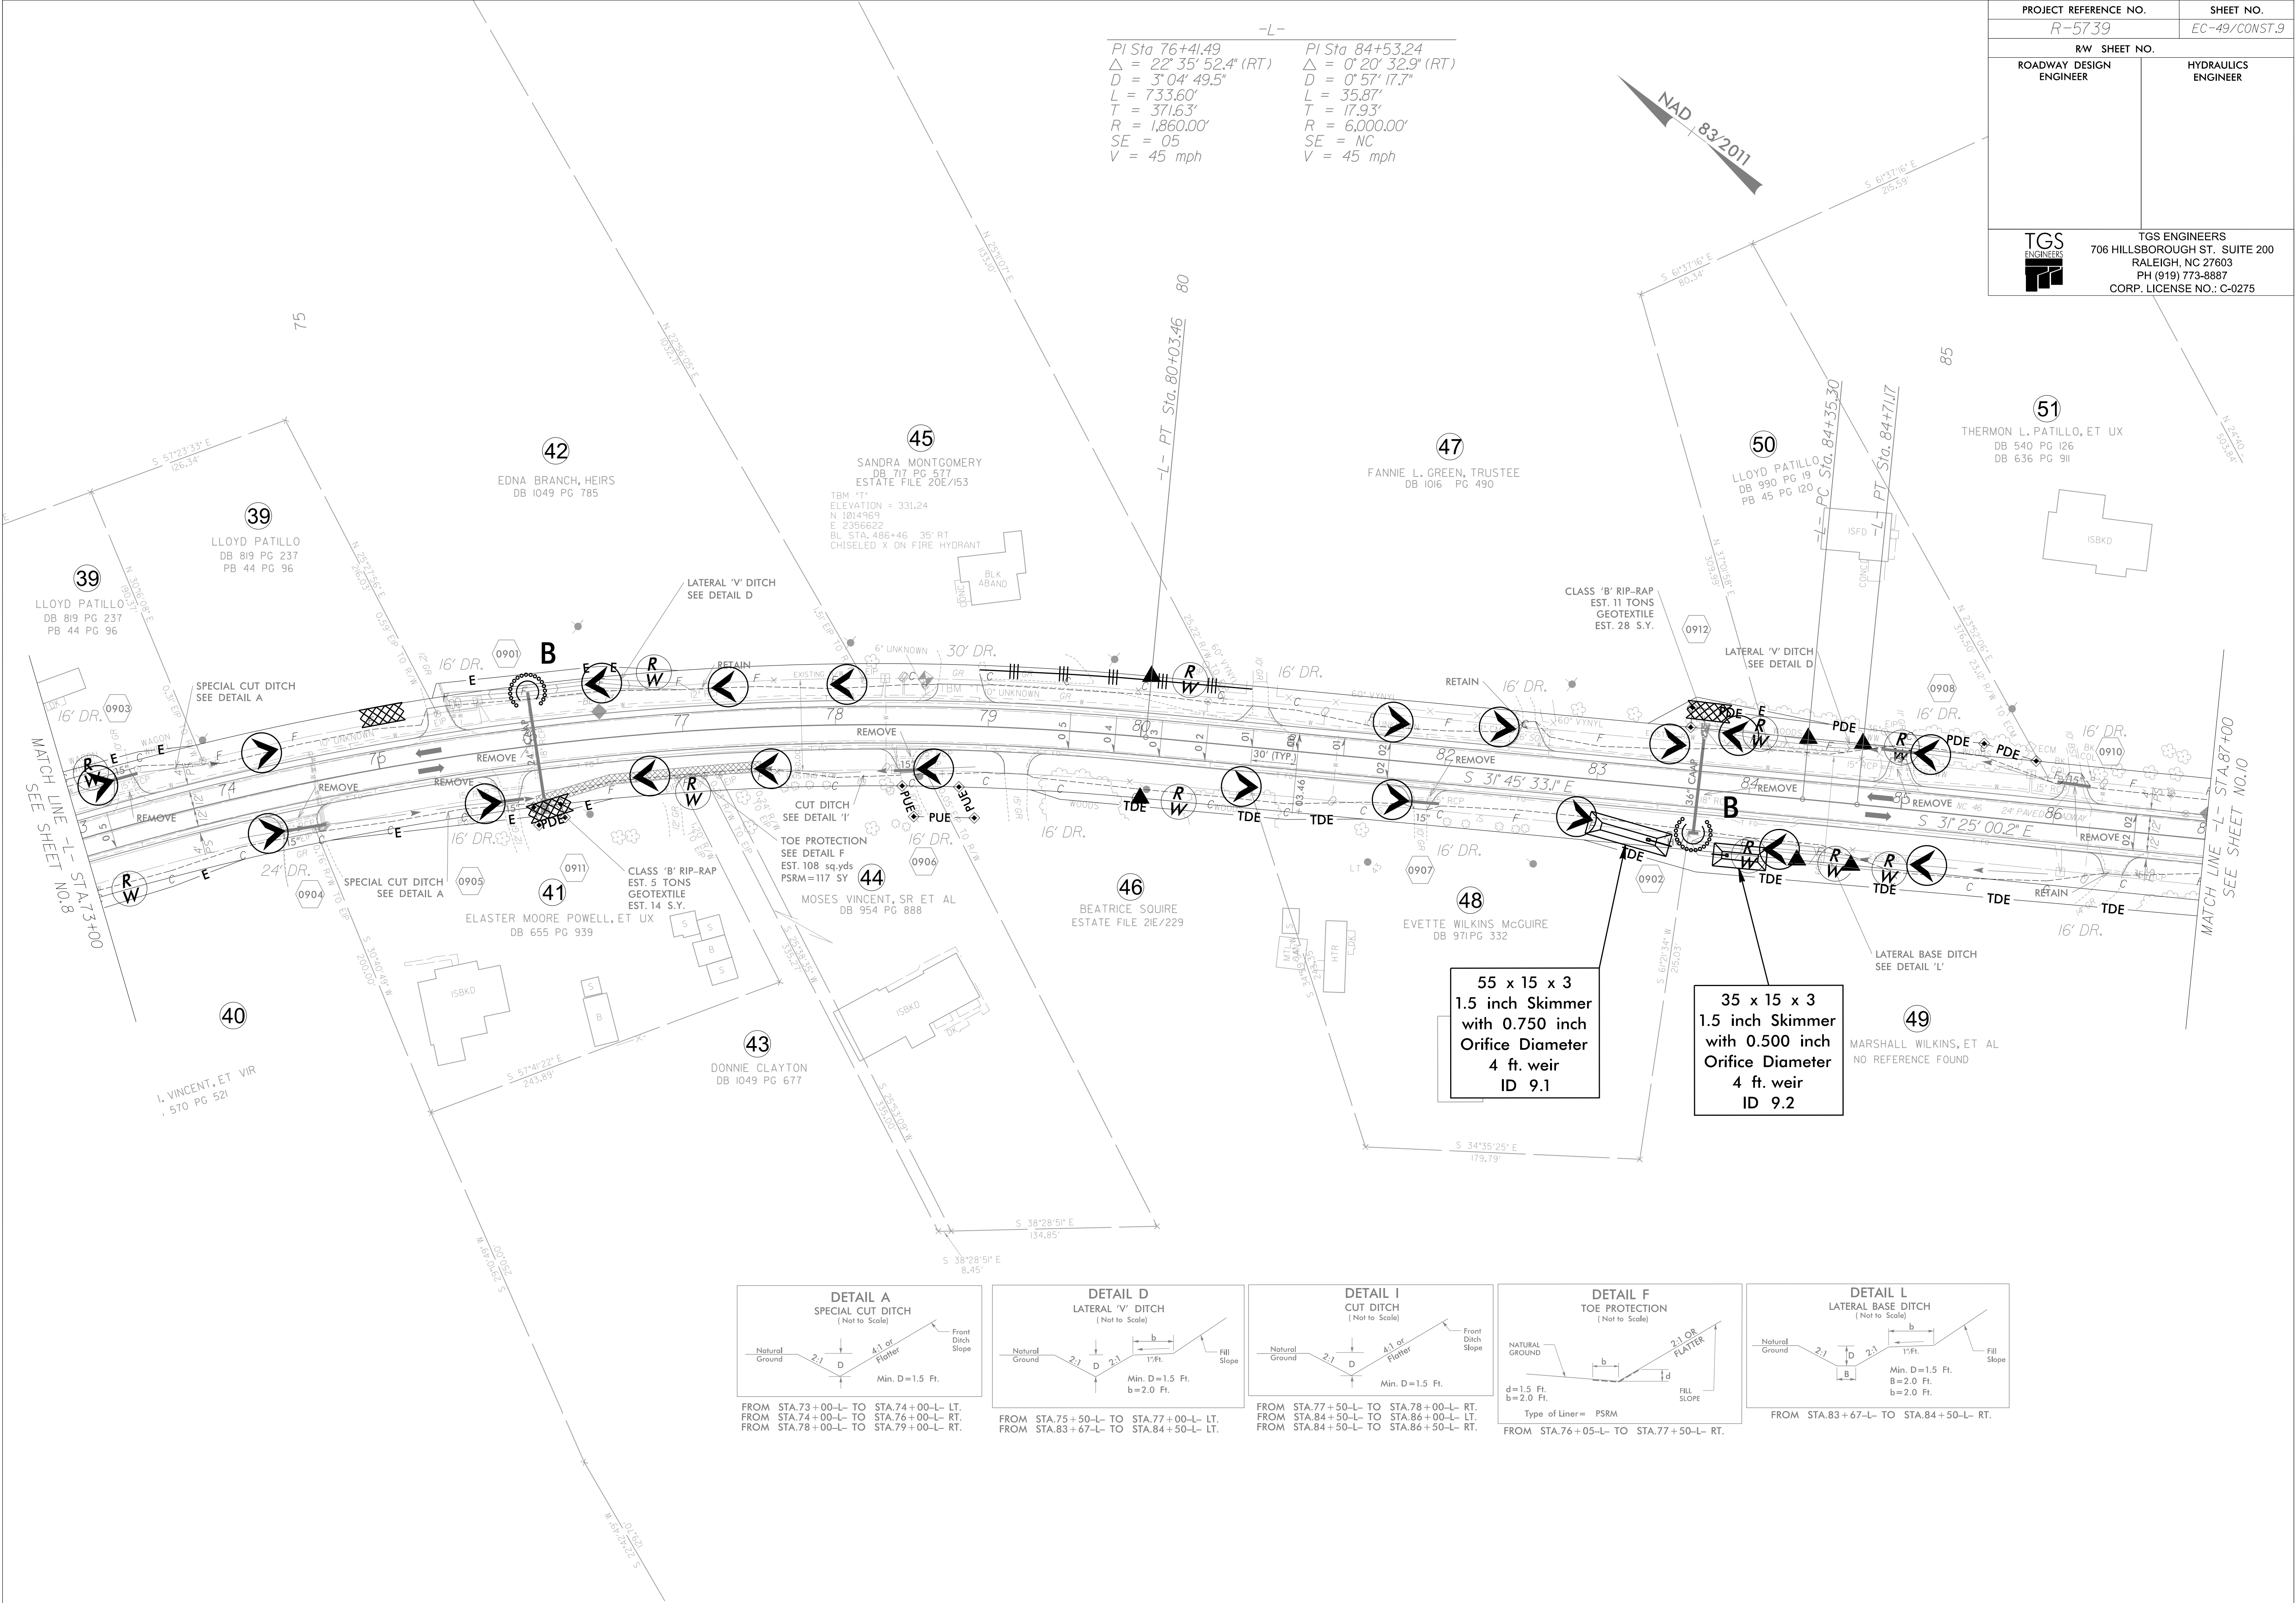