



PROJECT REFERENCE NO.	SHEET NO.
R-5739	EC -51/CONST.II
R/W SHEET NO.	
ROADWAY DESIGN ENGINEER	HYDRAULICS ENGINEER
 TGS ENGINEERS 706 HILLSBOROUGH ST. SUITE 200 RALEIGH, NC 27603 PH (919) 773-8887 CORP. LICENSE NO.: C-0275	

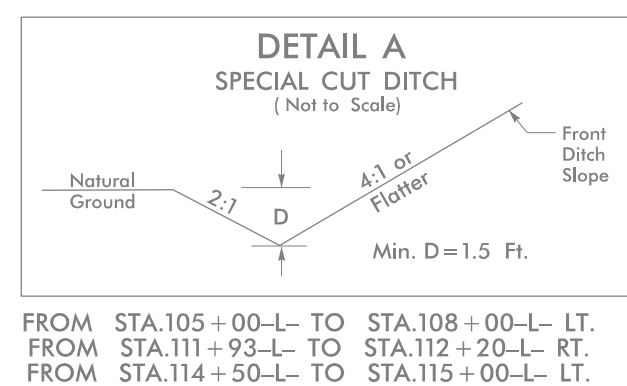

-L-	
<i>PI Sta</i> 107+92.03	<i>PI Sta</i> 116+00.10
$\Delta = 4^{\circ} 49' 02.8''$ (LT)	$\Delta = 16^{\circ} 10' 50.9''$ (RT)
$D = 1^{\circ} 25' 56.6''$	$D = 2^{\circ} 50' 11.1''$
$L = 336.32'$	$L = 570.46'$
$T = 168.26'$	$T = 287.14'$
$R = 4,000.00'$	$R = 2,020.00'$
$SE = 03$	$SE = 06$
$V = 45$ mph	$V = 55$ mph

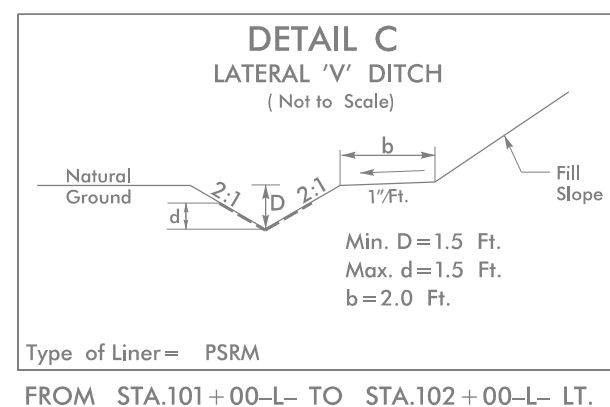