

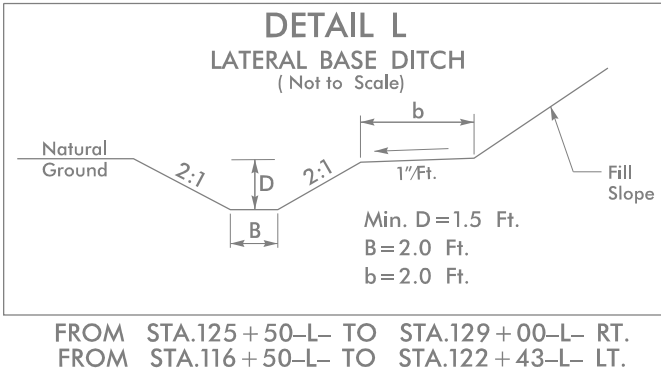
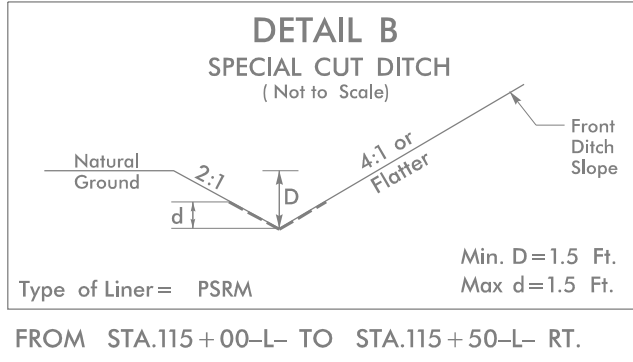


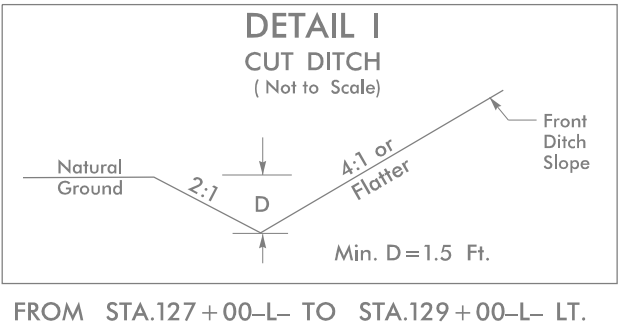

DETAIL H
LATERAL BASE DITCH
(Not to Scale)

FROM STA.116+00-L- TO STA.122+00-L- RT.

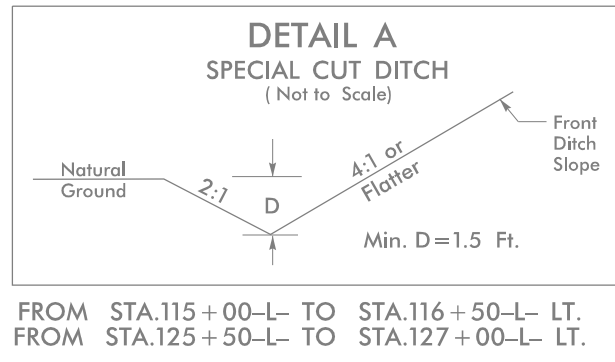

PROJECT REFERENCE NO.	SHEET NO.
R-5739	EC-52/CONST.12
RW SHEET NO.	
ROADWAY DESIGN ENGINEER	HYDRAULICS ENGINEER
TGS ENGINEERS 706 HILLSBOROUGH ST., SUITE 200 RALEIGH, NC 27603 PH (919) 773-8887 CORP. LICENSE NO.: C-0275	

