


PROJECT REFERENCE NO.		SHEET NO.
R-5739		EC-54/CONST.14
RW SHEET NO.		
ROADWAY DESIGN ENGINEER	HYDRAULICS ENGINEER	
		TGS ENGINEERS 706 HILLSBOROUGH ST., SUITE 200 RALEIGH, NC 27603 PH (919) 773-8887 CORP. LICENSE NO.: C-0275

-L-
PI Sta 150+78.74
 $\Delta = 0^{\circ} 08' 15.1''$ (LT)
 $D = 0^{\circ} 17' 11.3''$
 $L = 48.00'$
 $T = 24.00'$
 $R = 20,000.00'$
 $SE = NC$
 $V = 55 \text{ mph}$

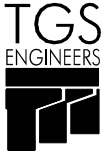