

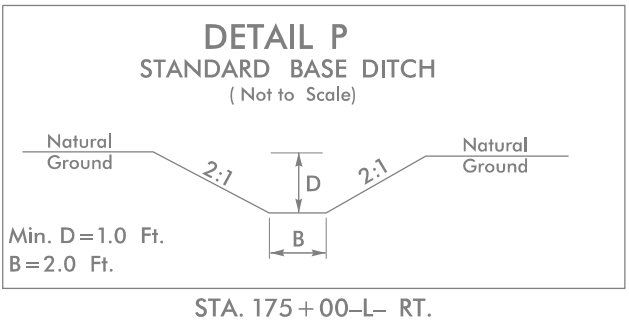
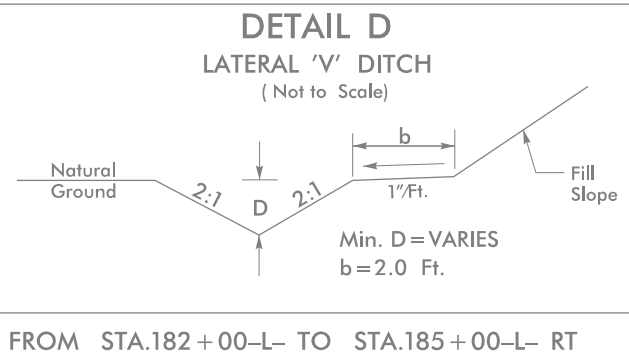
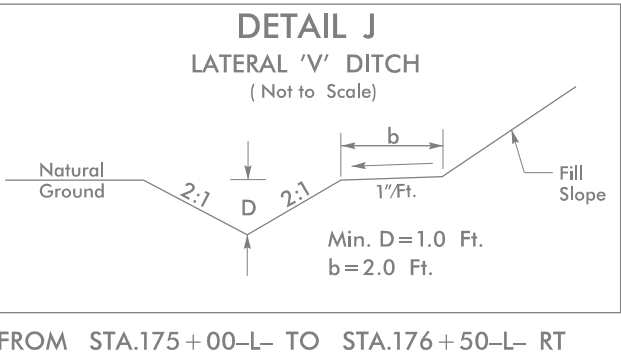


PROJECT REFERENCE NO.	SHEET NO.
R-5739	EC-56/CONST.16
RW SHEET NO.	
ROADWAY DESIGN ENGINEER	HYDRAULICS ENGINEER
TGS ENGINEERS 706 HILLSBOROUGH ST., SUITE 200 RALEIGH, NC 27603 PH (919) 773-8887 CORP. LICENSE NO.: C-0275	

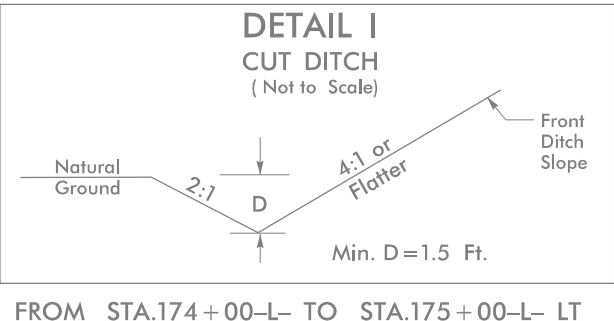

-L-
PI Sta 181+57.88
 $\Delta = 0^\circ 08' 43.5''$ (LT)
 $D = 0^\circ 19' 05.9''$
 $L = 45.68'$
 $T = 22.84'$
 $R = 18,000.00'$
 $SE = NC$
 $V = 55$ mph

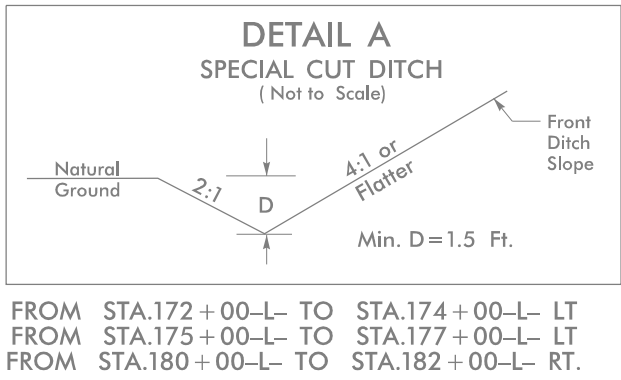