



PROJECT REFERENCE NO.		SHEET NO.	
R-5739		EC-65/CONST.25	
RW SHEET NO.			
ROADWAY DESIGN ENGINEER		HYDRAULICS ENGINEER	
		TGS ENGINEERS 706 HILLSBOROUGH ST., SUITE 200 RALEIGH, NC 27603 PH (919) 773-8887 CORP. LICENSE NO.: C-0275	

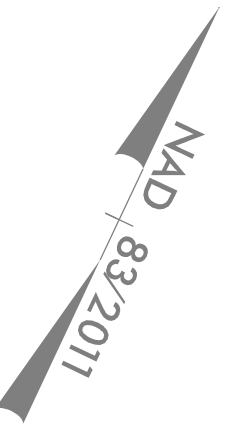

-L-

PI Sta 295+61.48	PI Sta 311+89.87
$\Delta = 12^{\circ} 16' 31.4" (RT)$	$\Delta = 0^{\circ} 53' 30.1" (RT)$
$D = 2^{\circ} 23' 14.4"$	$D = 0^{\circ} 28' 38.9"$
$L = 514.19'$	$L = 186.76'$
$T = 258.08'$	$T = 93.38'$
$R = 2,400.00'$	$R = 12,000.00'$
$SE = 06$	$SE = NC$
$V = 55 \text{ mph}$	$V = 55 \text{ mph}$

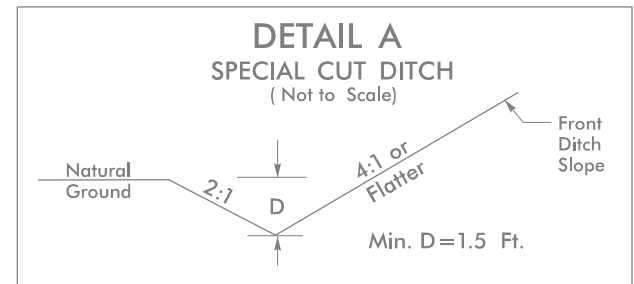

FROM STA.298+00-L- TO STA.301+00-L- LT.
FROM STA.299+50-L- TO STA.300+50-L- RT.

