
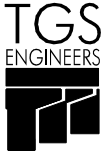
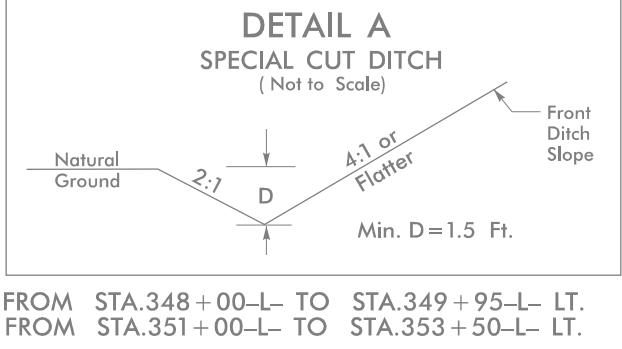
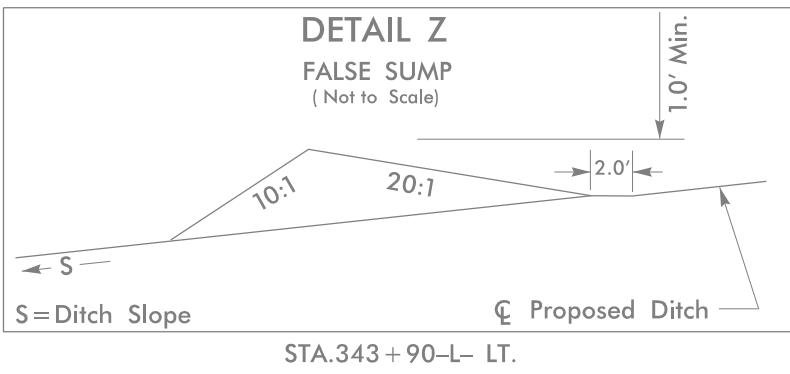


PROJECT REFERENCE NO.		SHEET NO.
R-5739		EC-68/CONST.28
RW SHEET NO.		
ROADWAY DESIGN ENGINEER	HYDRAULICS ENGINEER	
		TGS ENGINEERS 706 HILLSBOROUGH ST., SUITE 200 RALEIGH, NC 27603 PH (919) 773-8887 CORP. LICENSE NO.: C-0275

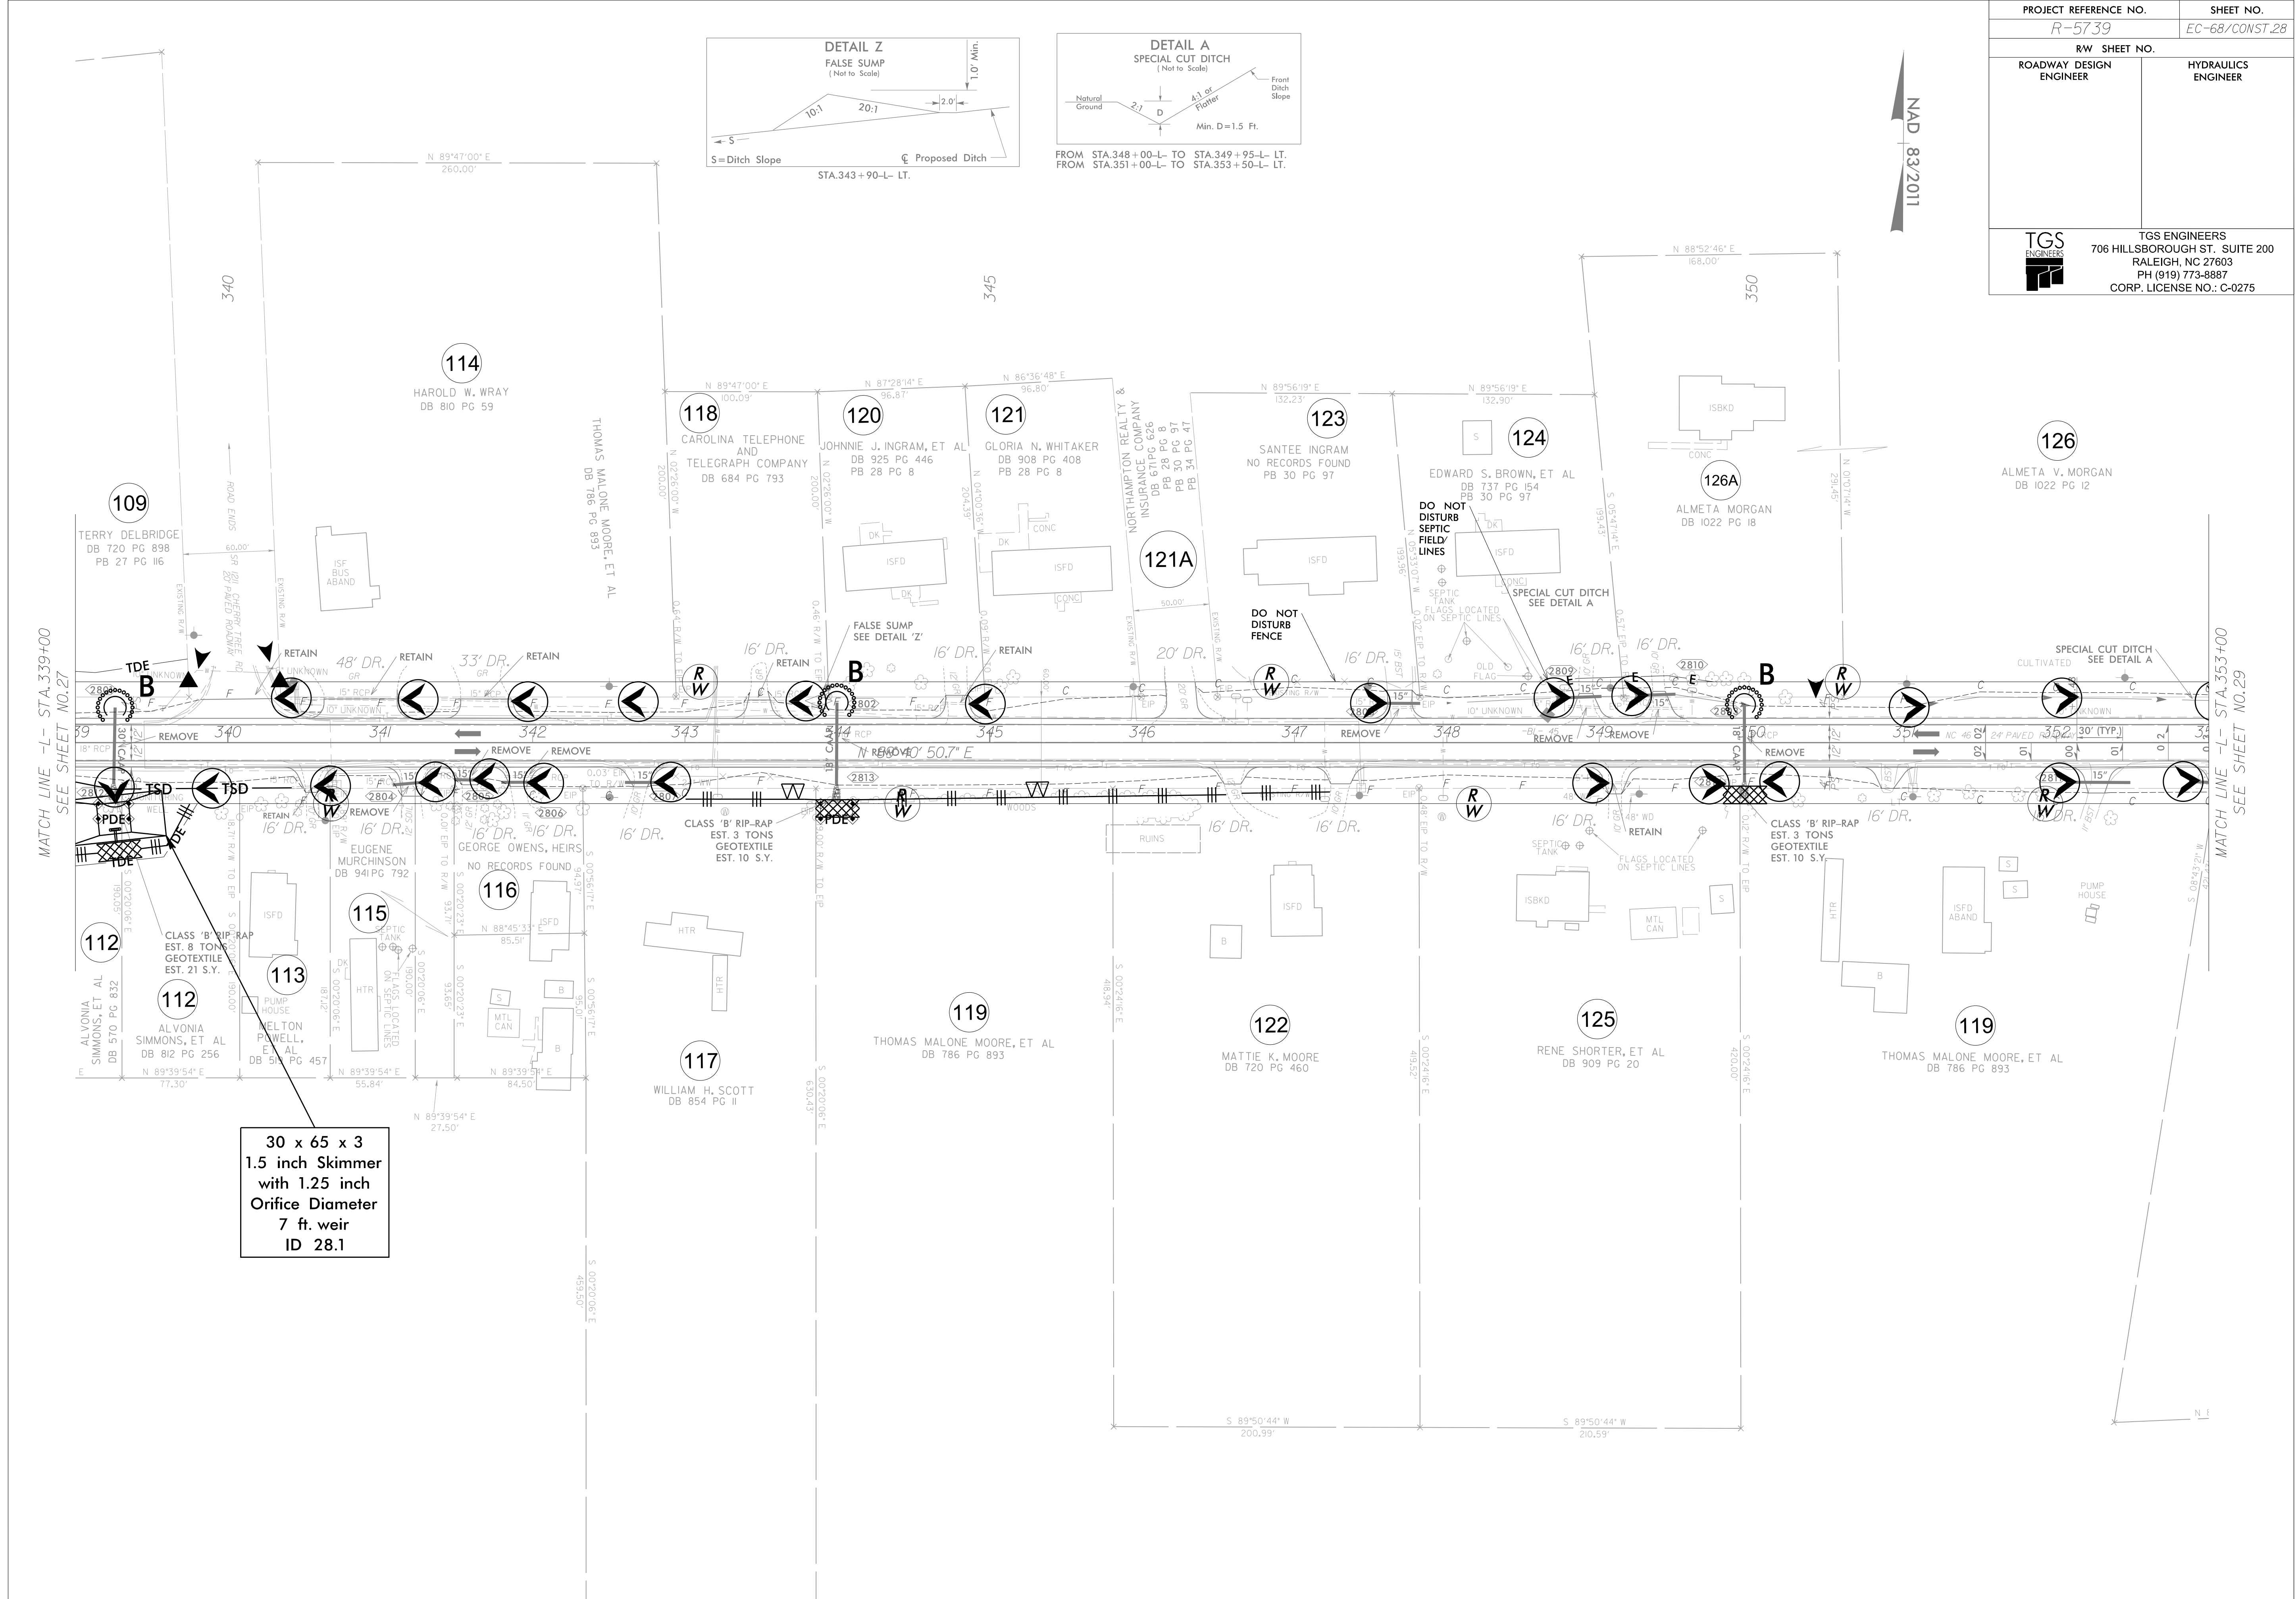

NAD 83/2011

MATCH LINE -L- STA.339+00
SEE SHEET NO.27

MATCH LINE -L- STA.353+00
SEE SHEET NO.29