


-L-

PI Sta 386+06.83
 $\Delta = 0^\circ 44' 46.0''$ (LT)
 $D = 0^\circ 17' 11.3''$
 $L = 260.45'$
 $T = 130.23'$
 $R = 20,000.00'$
 $SE = NC$
 $V = 55 \text{ mph}$

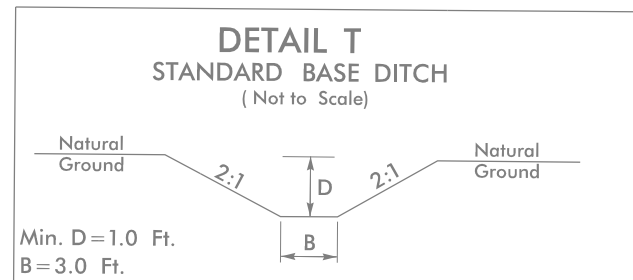

PROJECT REFERENCE NO.	SHEET NO.
<i>R-5739</i>	<i>EC-71/CONST.3</i>
RW SHEET NO.	
ROADWAY DESIGN ENGINEER	HYDRAULICS ENGINEER
 TGS ENGINEERS 706 HILLSBOROUGH ST., SUITE 200 RALEIGH, NC 27603 PH (919) 773-8887 CORP. LICENSE NO.: C-0275	