




PROJECT REFERENCE NO.	SHEET NO.
R-5739	EC-73/CONST.33
RW SHEET NO.	
ROADWAY DESIGN ENGINEER	HYDRAULICS ENGINEER
TGS ENGINEERS 706 HILLSBOROUGH ST., SUITE 200 RALEIGH, NC 27603 PH (919) 773-8887 CORP. LICENSE NO.: C-0275	

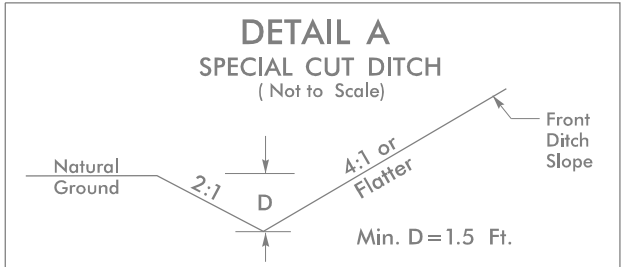


FROM STA.409+00-L- TO STA.411+50-L- LT.
FROM STA.408+00-L- TO STA.411+00-L- RT.

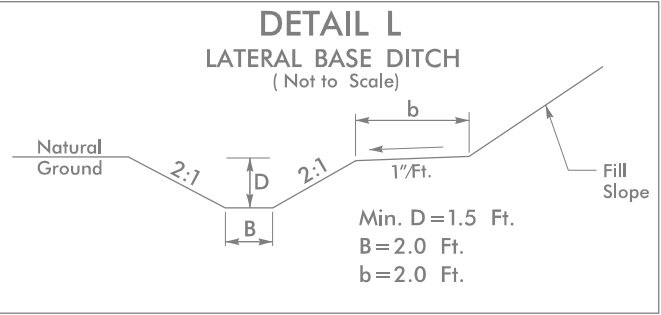

FROM STA.418+50-L- TO STA.421+50-L- RT.
FROM STA.418+50-L- TO STA.419+50-L- LT.

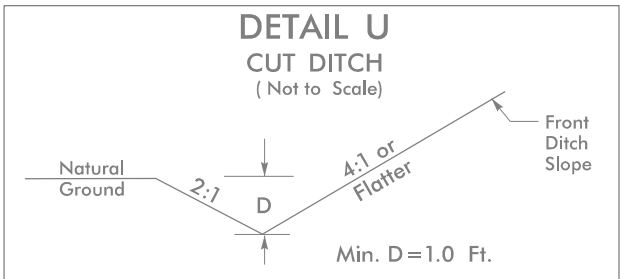

FROM STA.419+00-L- TO STA.422+00-L- LT.

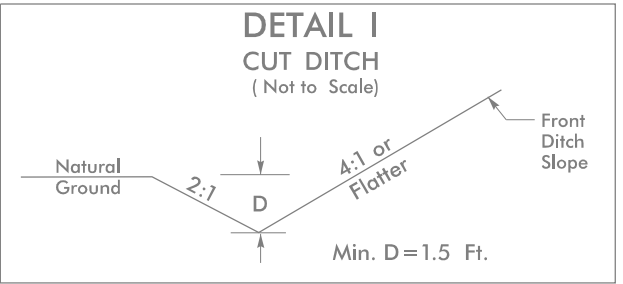

FROM STA.422+00-L- TO STA.423+00-L- RT.

-L-
PI Sta 426+27.48
 $\Delta = 38'11''43.8''$ (LT)
 $D = 2'19''44.7''$
 $L = 1639.93'$
 $T = 851.74'$
 $R = 2,460.00'$
 $SE = 08$
 $V = 55$ mph

NAD 83/2011

