
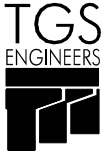



PROJECT REFERENCE NO.		SHEET NO.
R-5739		EC-77/CONST.37
RW SHEET NO.		
ROADWAY DESIGN ENGINEER		HYDRAULICS ENGINEER
		TGS ENGINEERS 706 HILLSBOROUGH ST., SUITE 200 RALEIGH, NC 27603 PH (919) 773-8887 CORP. LICENSE NO.: C-0275

-L-

PI Sta 463+25.34	PI Sta 477+04.57
$\Delta = 8^{\circ}15'20.1''$ (RT)	$\Delta = 0^{\circ}08'53.9''$ (RT)
$D = 1^{\circ}54'35.5''$	$D = 0^{\circ}22'55.1''$
$L = 432.26'$	$L = 38.83'$
$T = 216.51'$	$T = 19.41'$
$R = 3,000.00'$	$R = 15,000.00'$
$SE = 05$	$SE = NC$
$V = 55$ mph	$V = 55$ mph

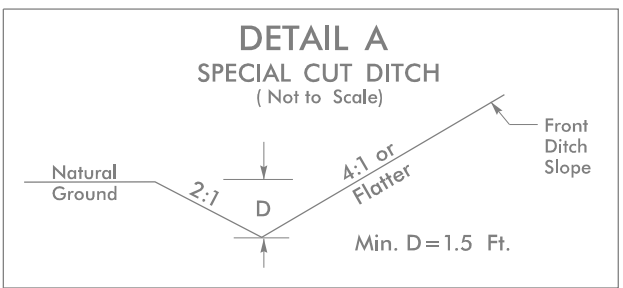

FROM STA.472+00-L- TO STA.473+00-L- RT.

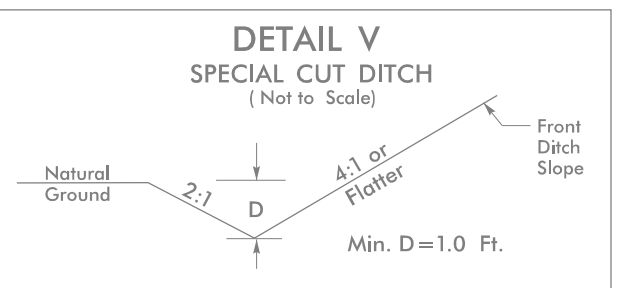

FROM STA.473+50-L- TO STA.476+00-L- LT.

NAD 83/2011

