



PROJECT REFERENCE NO.		SHEET NO.
R-5739		EC-82/CONST.42
RW SHEET NO.		
ROADWAY DESIGN ENGINEER	HYDRAULICS ENGINEER	
		TGS ENGINEERS 706 HILLSBOROUGH ST., SUITE 200 RALEIGH, NC 27603 PH (919) 773-8887 CORP. LICENSE NO.: C-0275

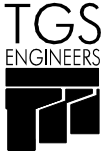

-L-

PI Sta 538+41.94 $\Delta = 3^{\circ} 43' 20.0''$ (LT) $D = 0^{\circ} 31' 54.3''$ $L = 700.00'$ $T = 350.12'$ $R = 10,775.00'$ $SE = NC$ $V = 45$ mph	PI Sta 544+29.63 $\Delta = 0^{\circ} 55' 48.5''$ (LT) $D = 0^{\circ} 11' 44.1''$ $L = 475.60'$ $T = 237.81'$ $R = 29,296.53'$ $SE = NC$ $V = 45$ mph
---	---

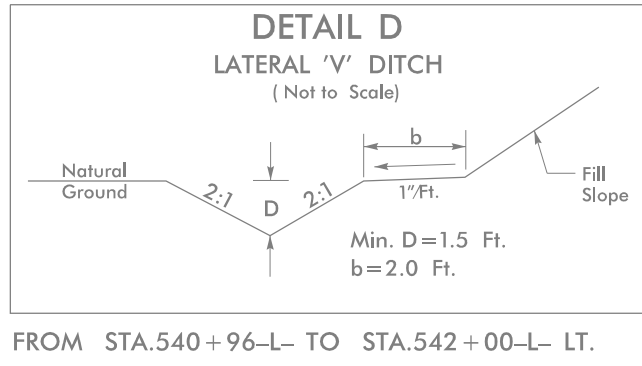