


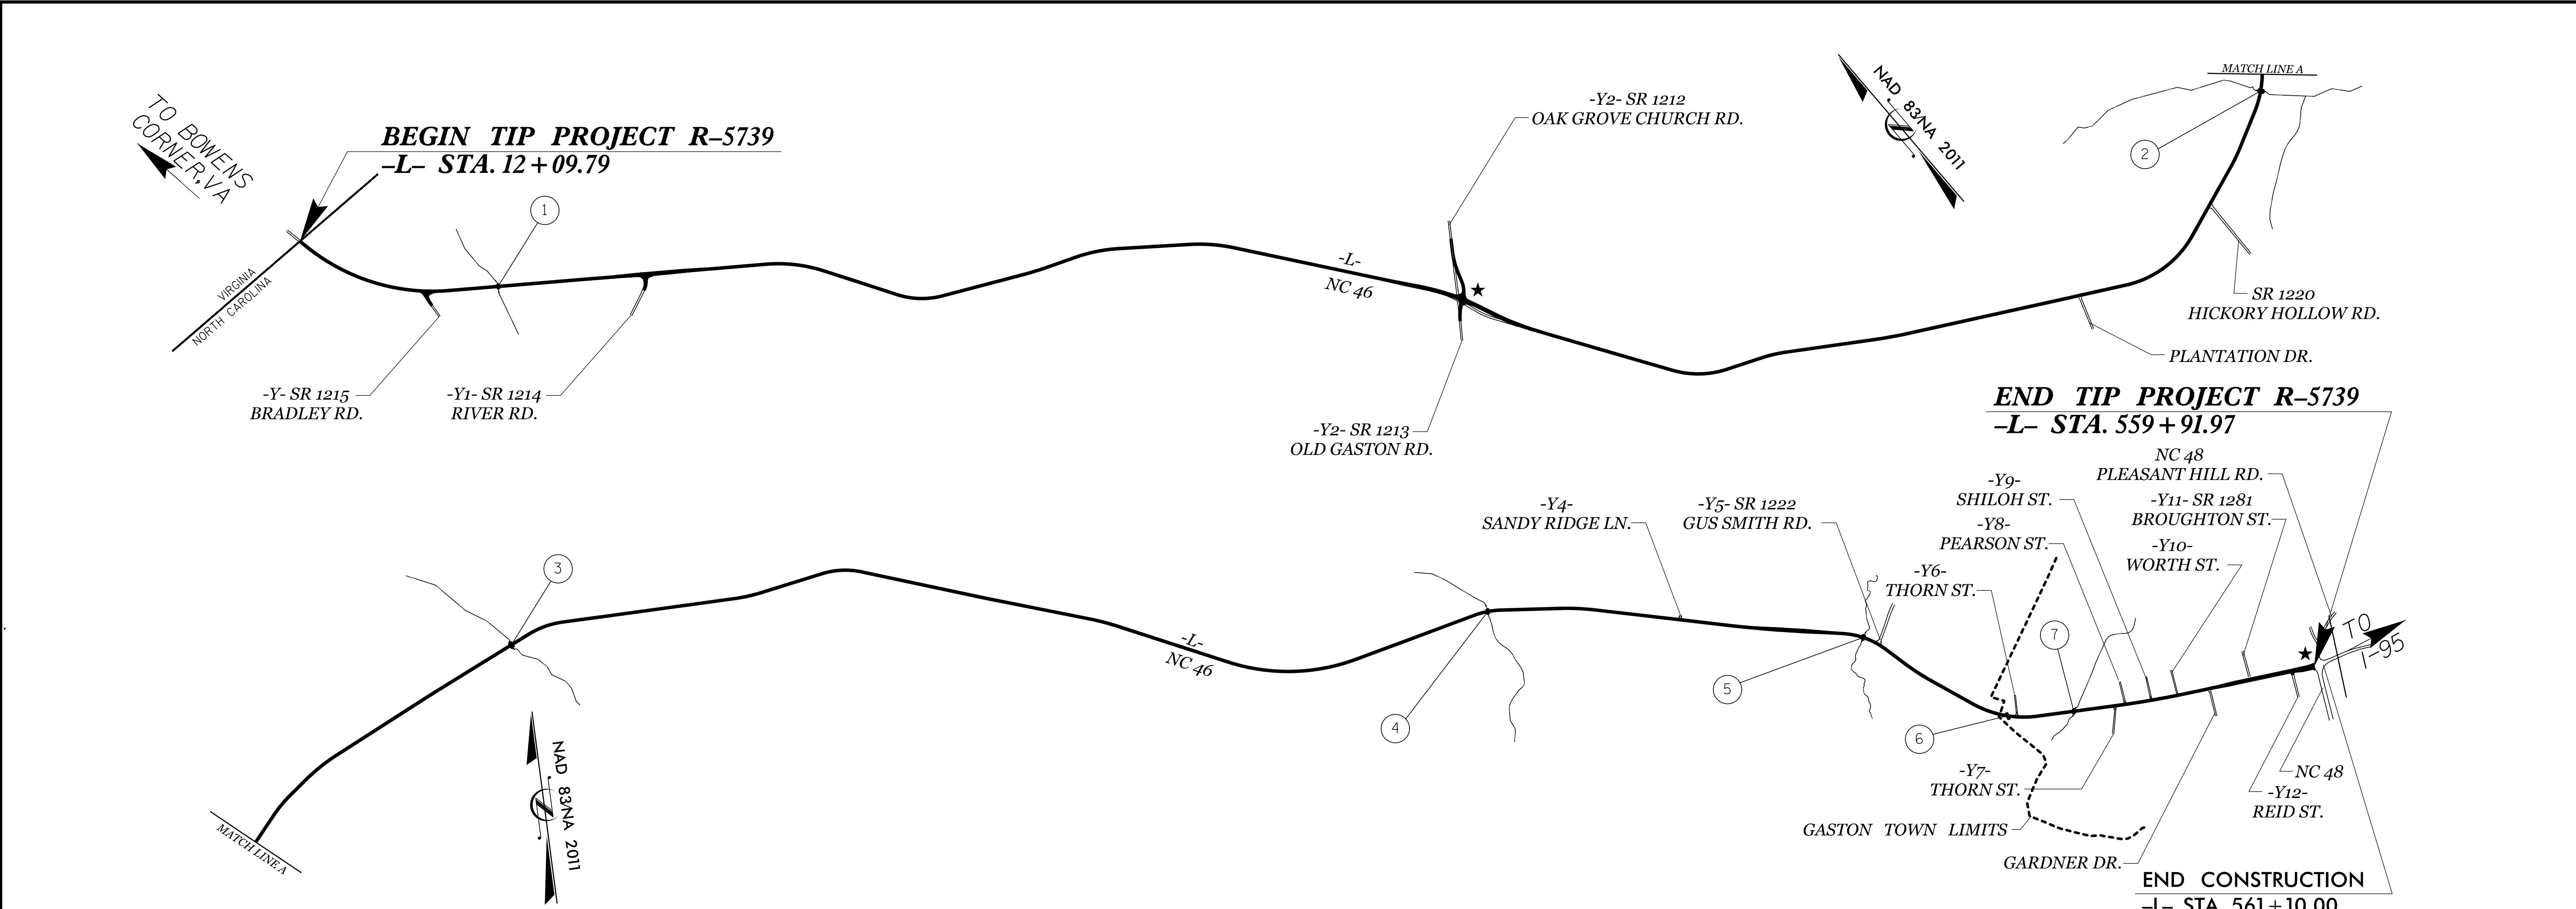

INDEX			
STR	STATION	DESCRIPTION	SHEET NUMBERS
1	38+74.00 -L-	SINGLE 3' X 7' RCBC LEFT EXTENSION SINGLE 3' X 5' RCBC RIGHT EXTENSION	C1-1 THRU C1-10
2	280+87.40 -L-	DOUBLE 6' X 7' RCBC LEFT & RIGHT EXTENSION	C2-1 THRU C2-9
3	324+27.00 -L-	DOUBLE 6' X 8' RCBC LEFT EXTENSION DOUBLE 6' X 9' RCBC RIGHT EXTENSION	C3-1 THRU C3-10
4	451+96.00 -L-	DOUBLE 6' X 9' RCBC LEFT & RIGHT EXTENSION	C4-1 THRU C4-9
5	499+65.60 -L-	DOUBLE 8' X 10' RCBC LEFT & RIGHT EXTENSION	C5-1 THRU C5-9
6	520+60.00 -L-	SINGLE 3' X 4' LEFT EXTENSION SINGLE 3' X 6' RIGHT EXTENSION	C6-1 THRU C6-11
7	529+01.60 -L-	SINGLE 6' X 8' RCBC LEFT EXTENSION SINGLE 6' X 9' RCBC RIGHT EXTENSION	C7-1 THRU C7-12

DOCUMENT NOT CONSIDERED FINAL
UNLESS ALL SIGNATURES COMPLETED

TGS ENGINEERS

706 HILLSBOROUGH STREET
SUITE 200
RALEIGH, NC 27603
PH (919) 773-8887
CORP. LICENSE NO.: C-0275

PROJECT NO. R-5739
NORTHAMPTON COUNTY

STATE OF NORTH CAROLINA
DEPARTMENT OF TRANSPORTATION
RALEIGH

STRUCTURE INDEX

REVISIONS						SHEET NO.
NO.	BY:	DATE:	NO.	BY:	DATE:	
1			3			TOTAL SHEETS
2			4			

DRAWN BY : ZCS DATE : 1/23
CHECKED BY : MGC DATE : 1/23