



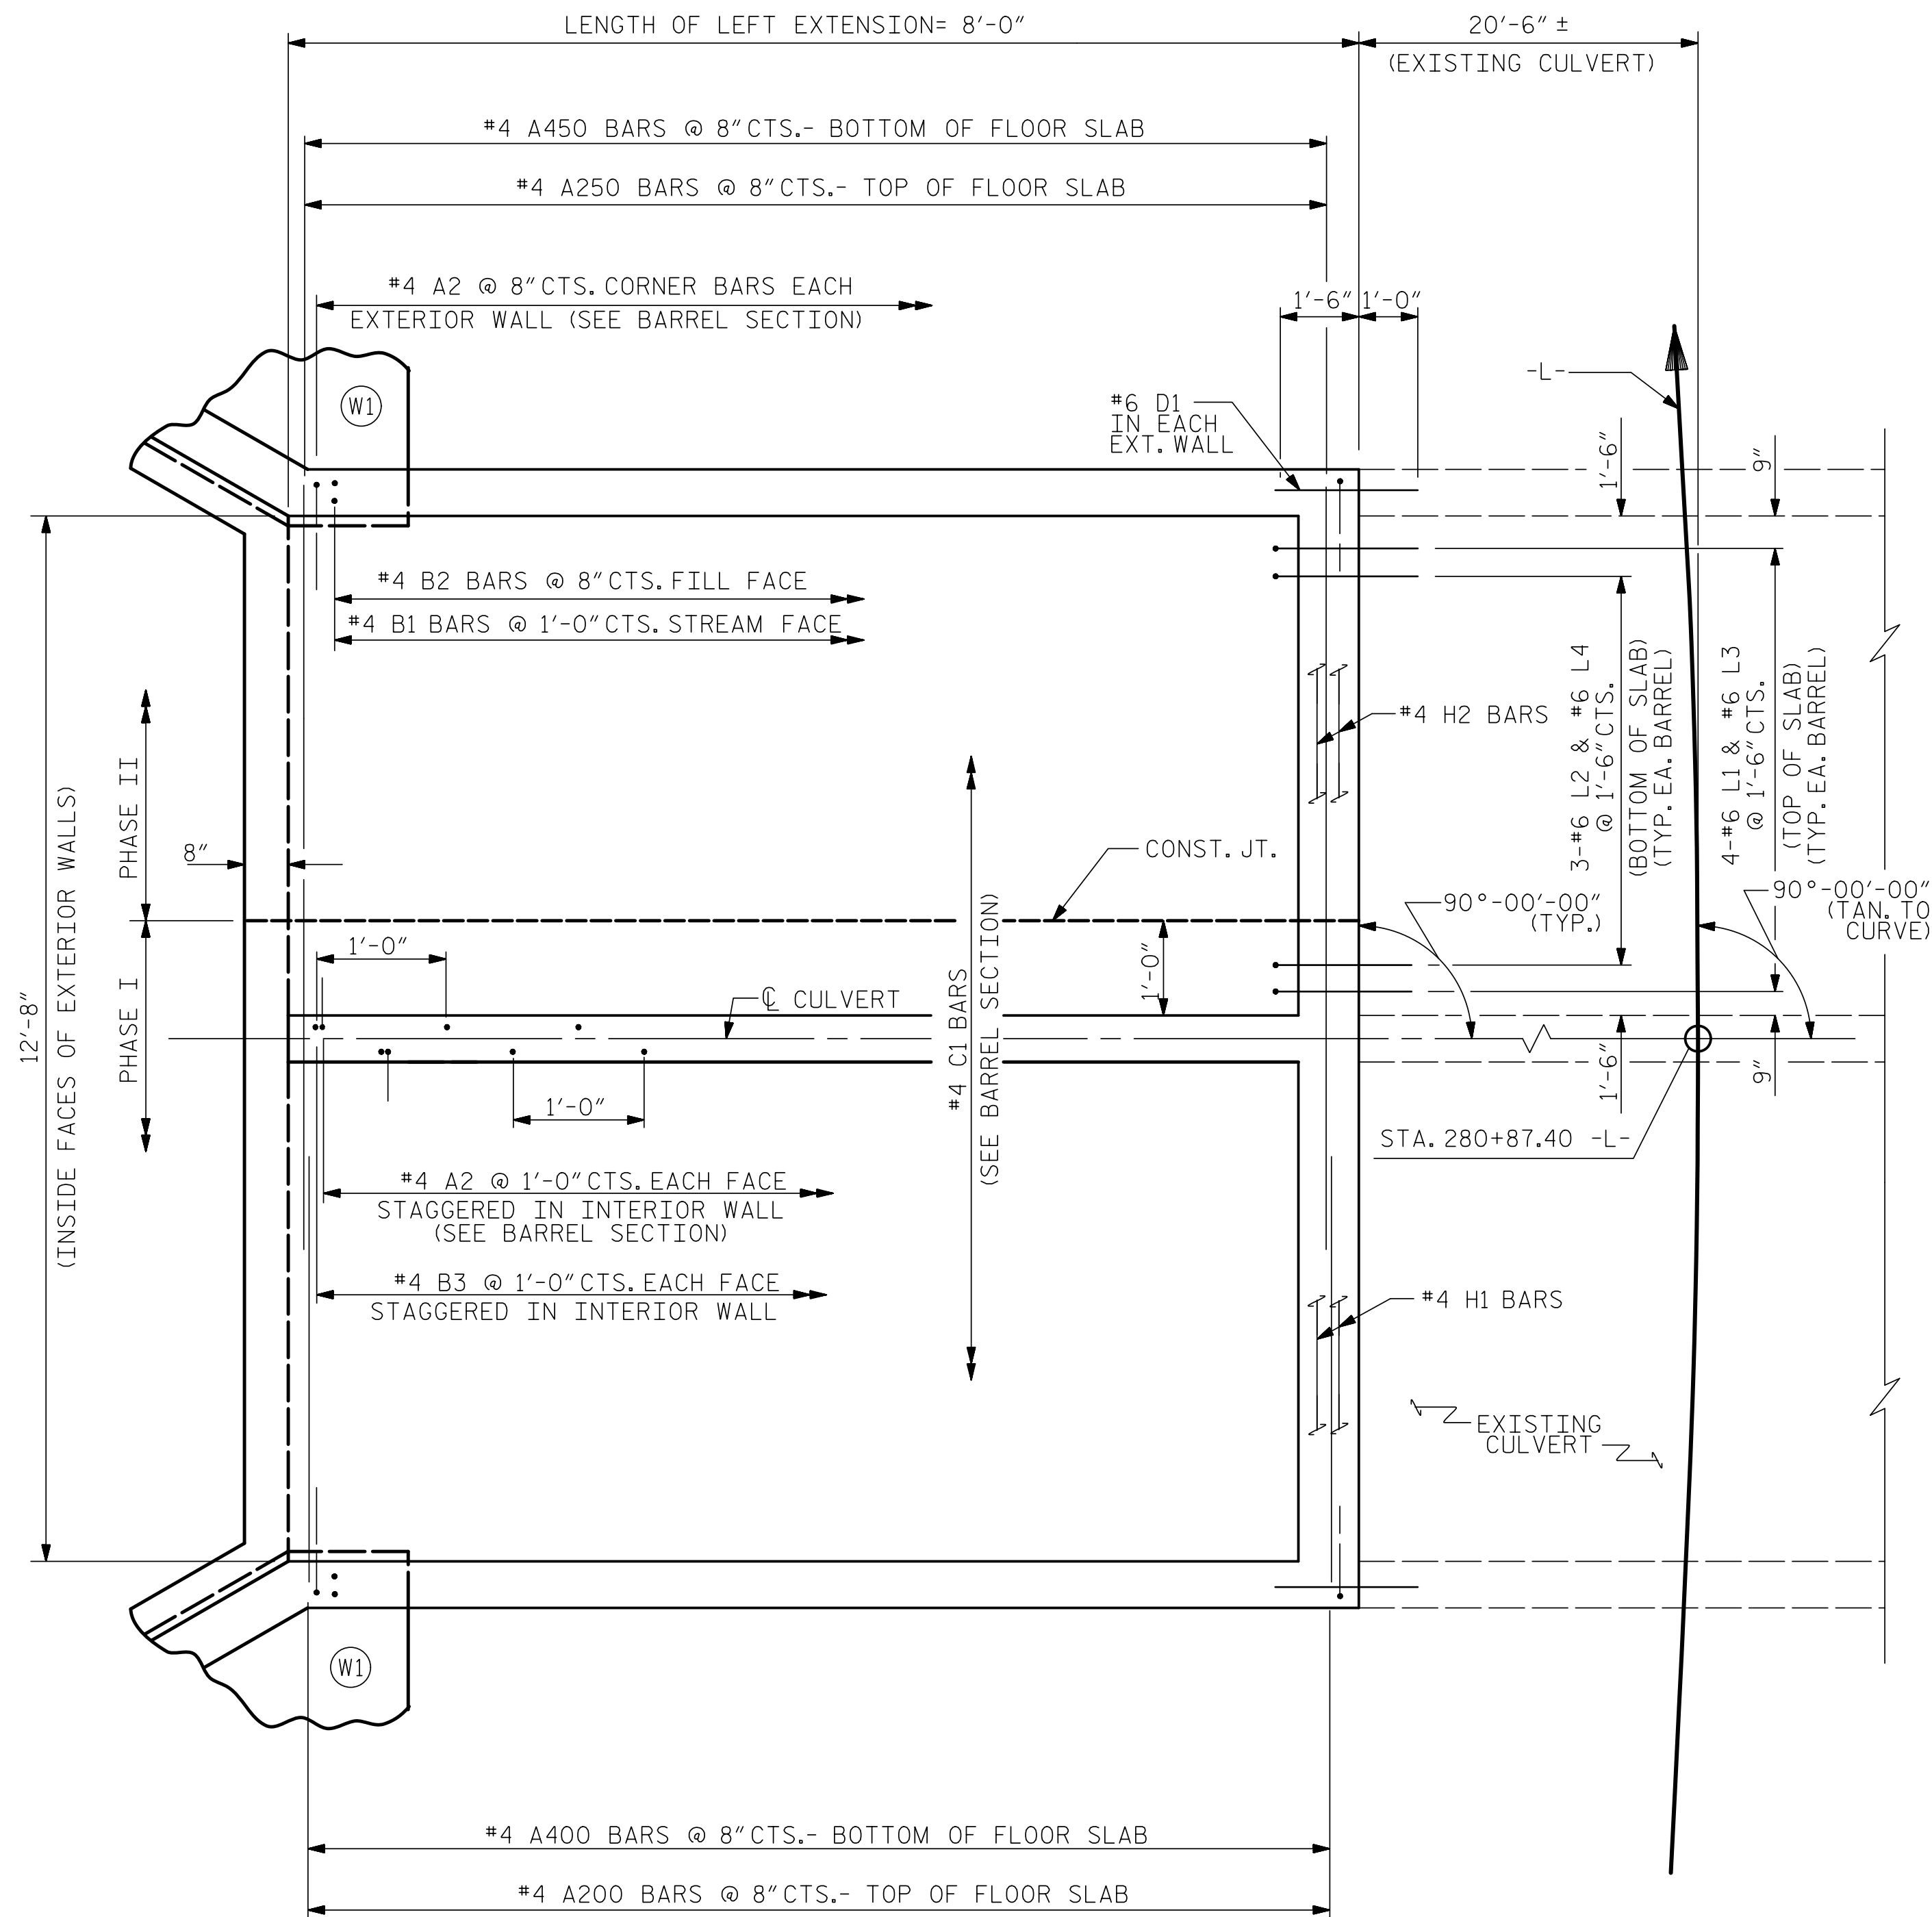

PLAN-FLOOR SLAB

FOR S1 BARS IN FLOOR SLAB & FOOTING, SEE WING SHEET.

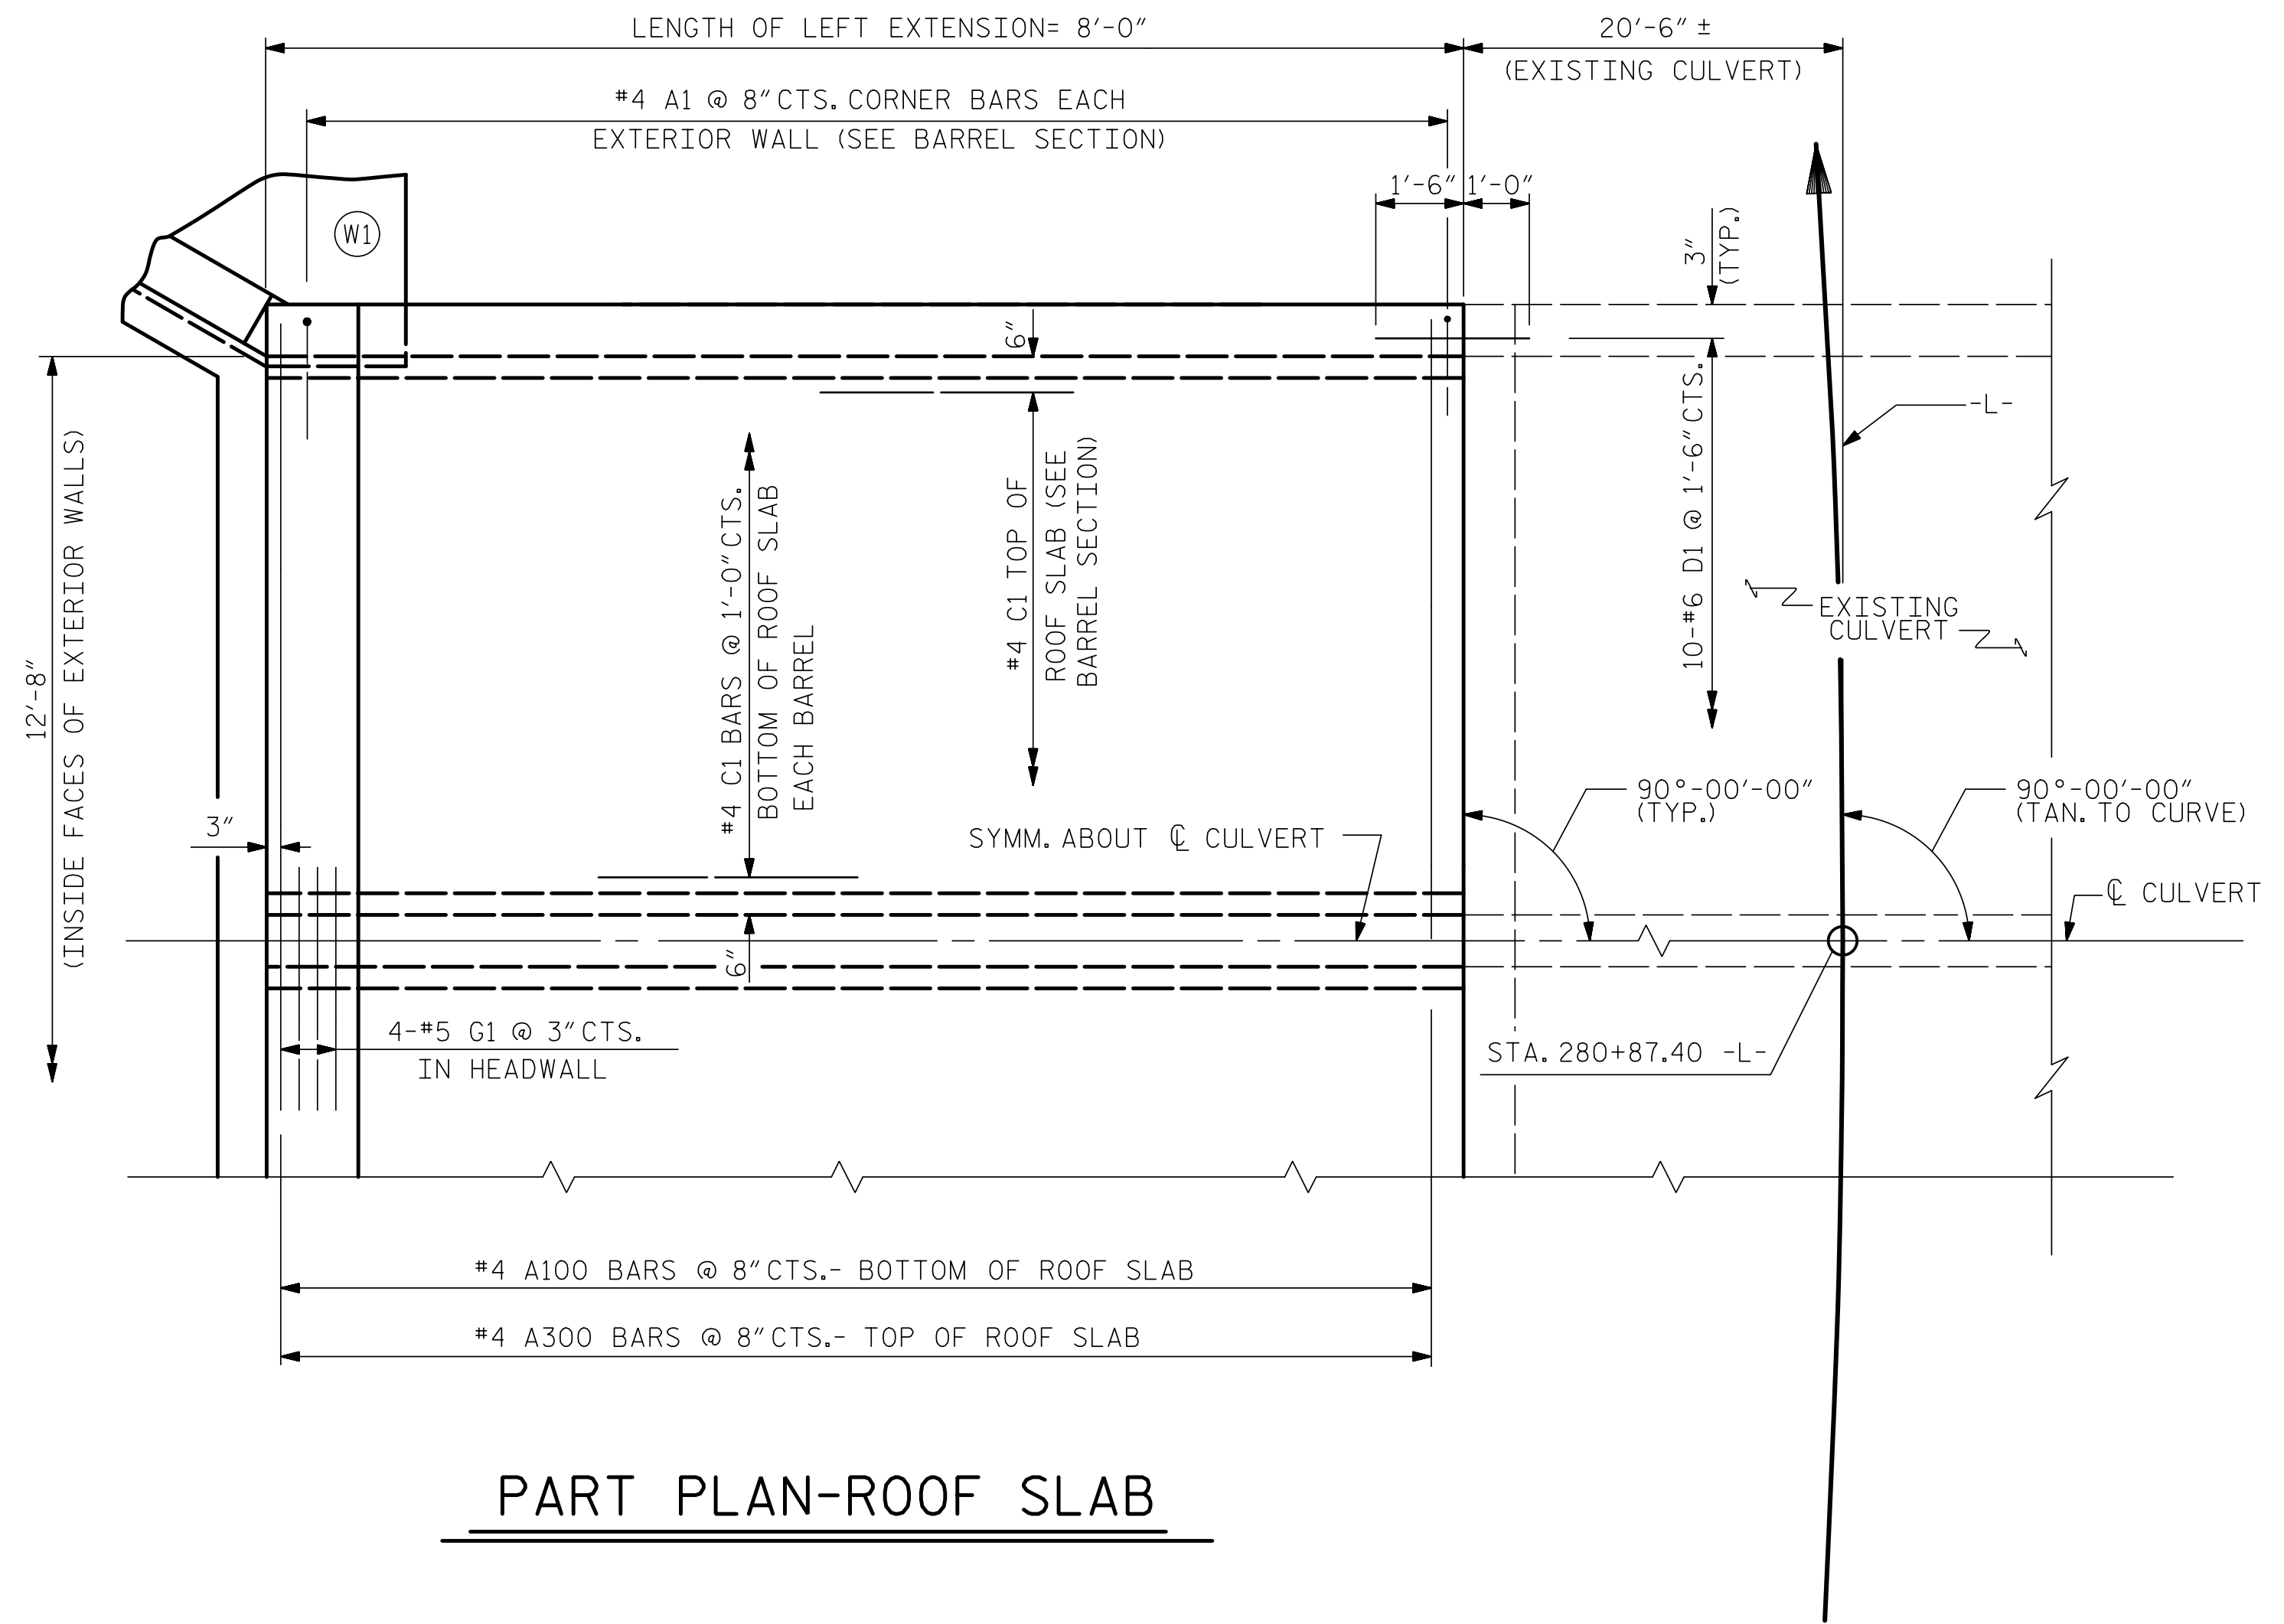

PART PLAN-ROOF SLAB

LEFT EXTENSION QUANTITIES

CLASS A CONCRETE			
BARREL @	1.26	CY/FT	10.1 C.Y.
WINGS, ETC.			14.2 C.Y.
BOTTOM SLAB STEP			0.5 C.Y.
TOTAL			24.8 C.Y.

REINFORCING STEEL	
BARREL	1,523 LBS.
WINGS, ETC.	822 LBS.
TOTAL	2,345 LBS.

CULVERT EXCAVATION	LUMP SUM
--------------------	----------

FOUNDATION COND. MAT'L.	10 TONS
-------------------------	---------

PROJECT NO. R-5739
NORTHAMPTON COUNTY
STATION: 280+87.40 -L-

SHEET 3 OF 9



7/23/2025

STATE OF NORTH CAROLINA
DEPARTMENT OF TRANSPORTATION
RALEIGH

DOUBLE 6 FT. X 7 FT.
CONCRETE BOX CULVERT
LEFT EXTENSION
90° SKEW

ASSEMBLED BY : ZCS DATE : 5/22
CHECKED BY : MGC DATE : 8/22
DESIGN ENGINEER OF RECORD: ZCS DATE : 8/22

11/28/2023
X:\NCDOT\NR-5739\Structures\Str. #2 (280 + 87.40 -L-)\Final Plans\DGNS\412.001.R-5739_SMU.C2-3.dgn
User:z2sm1h

DOCUMENT NOT CONSIDERED FINAL
UNLESS ALL SIGNATURES COMPLETED
TGS ENGINEERS
706 HILLSBOROUGH STREET
SUITE 200
RALEIGH, NC 27603
PH (919) 773-8887
CORP. LICENSE NO.: C-0275

REVISIONS						SHEET NO. C2-3
NO.	BY:	DATE:	NO.	BY:	DATE:	
1			3			TOTAL SHEETS 9
2			4			

STR. #2