



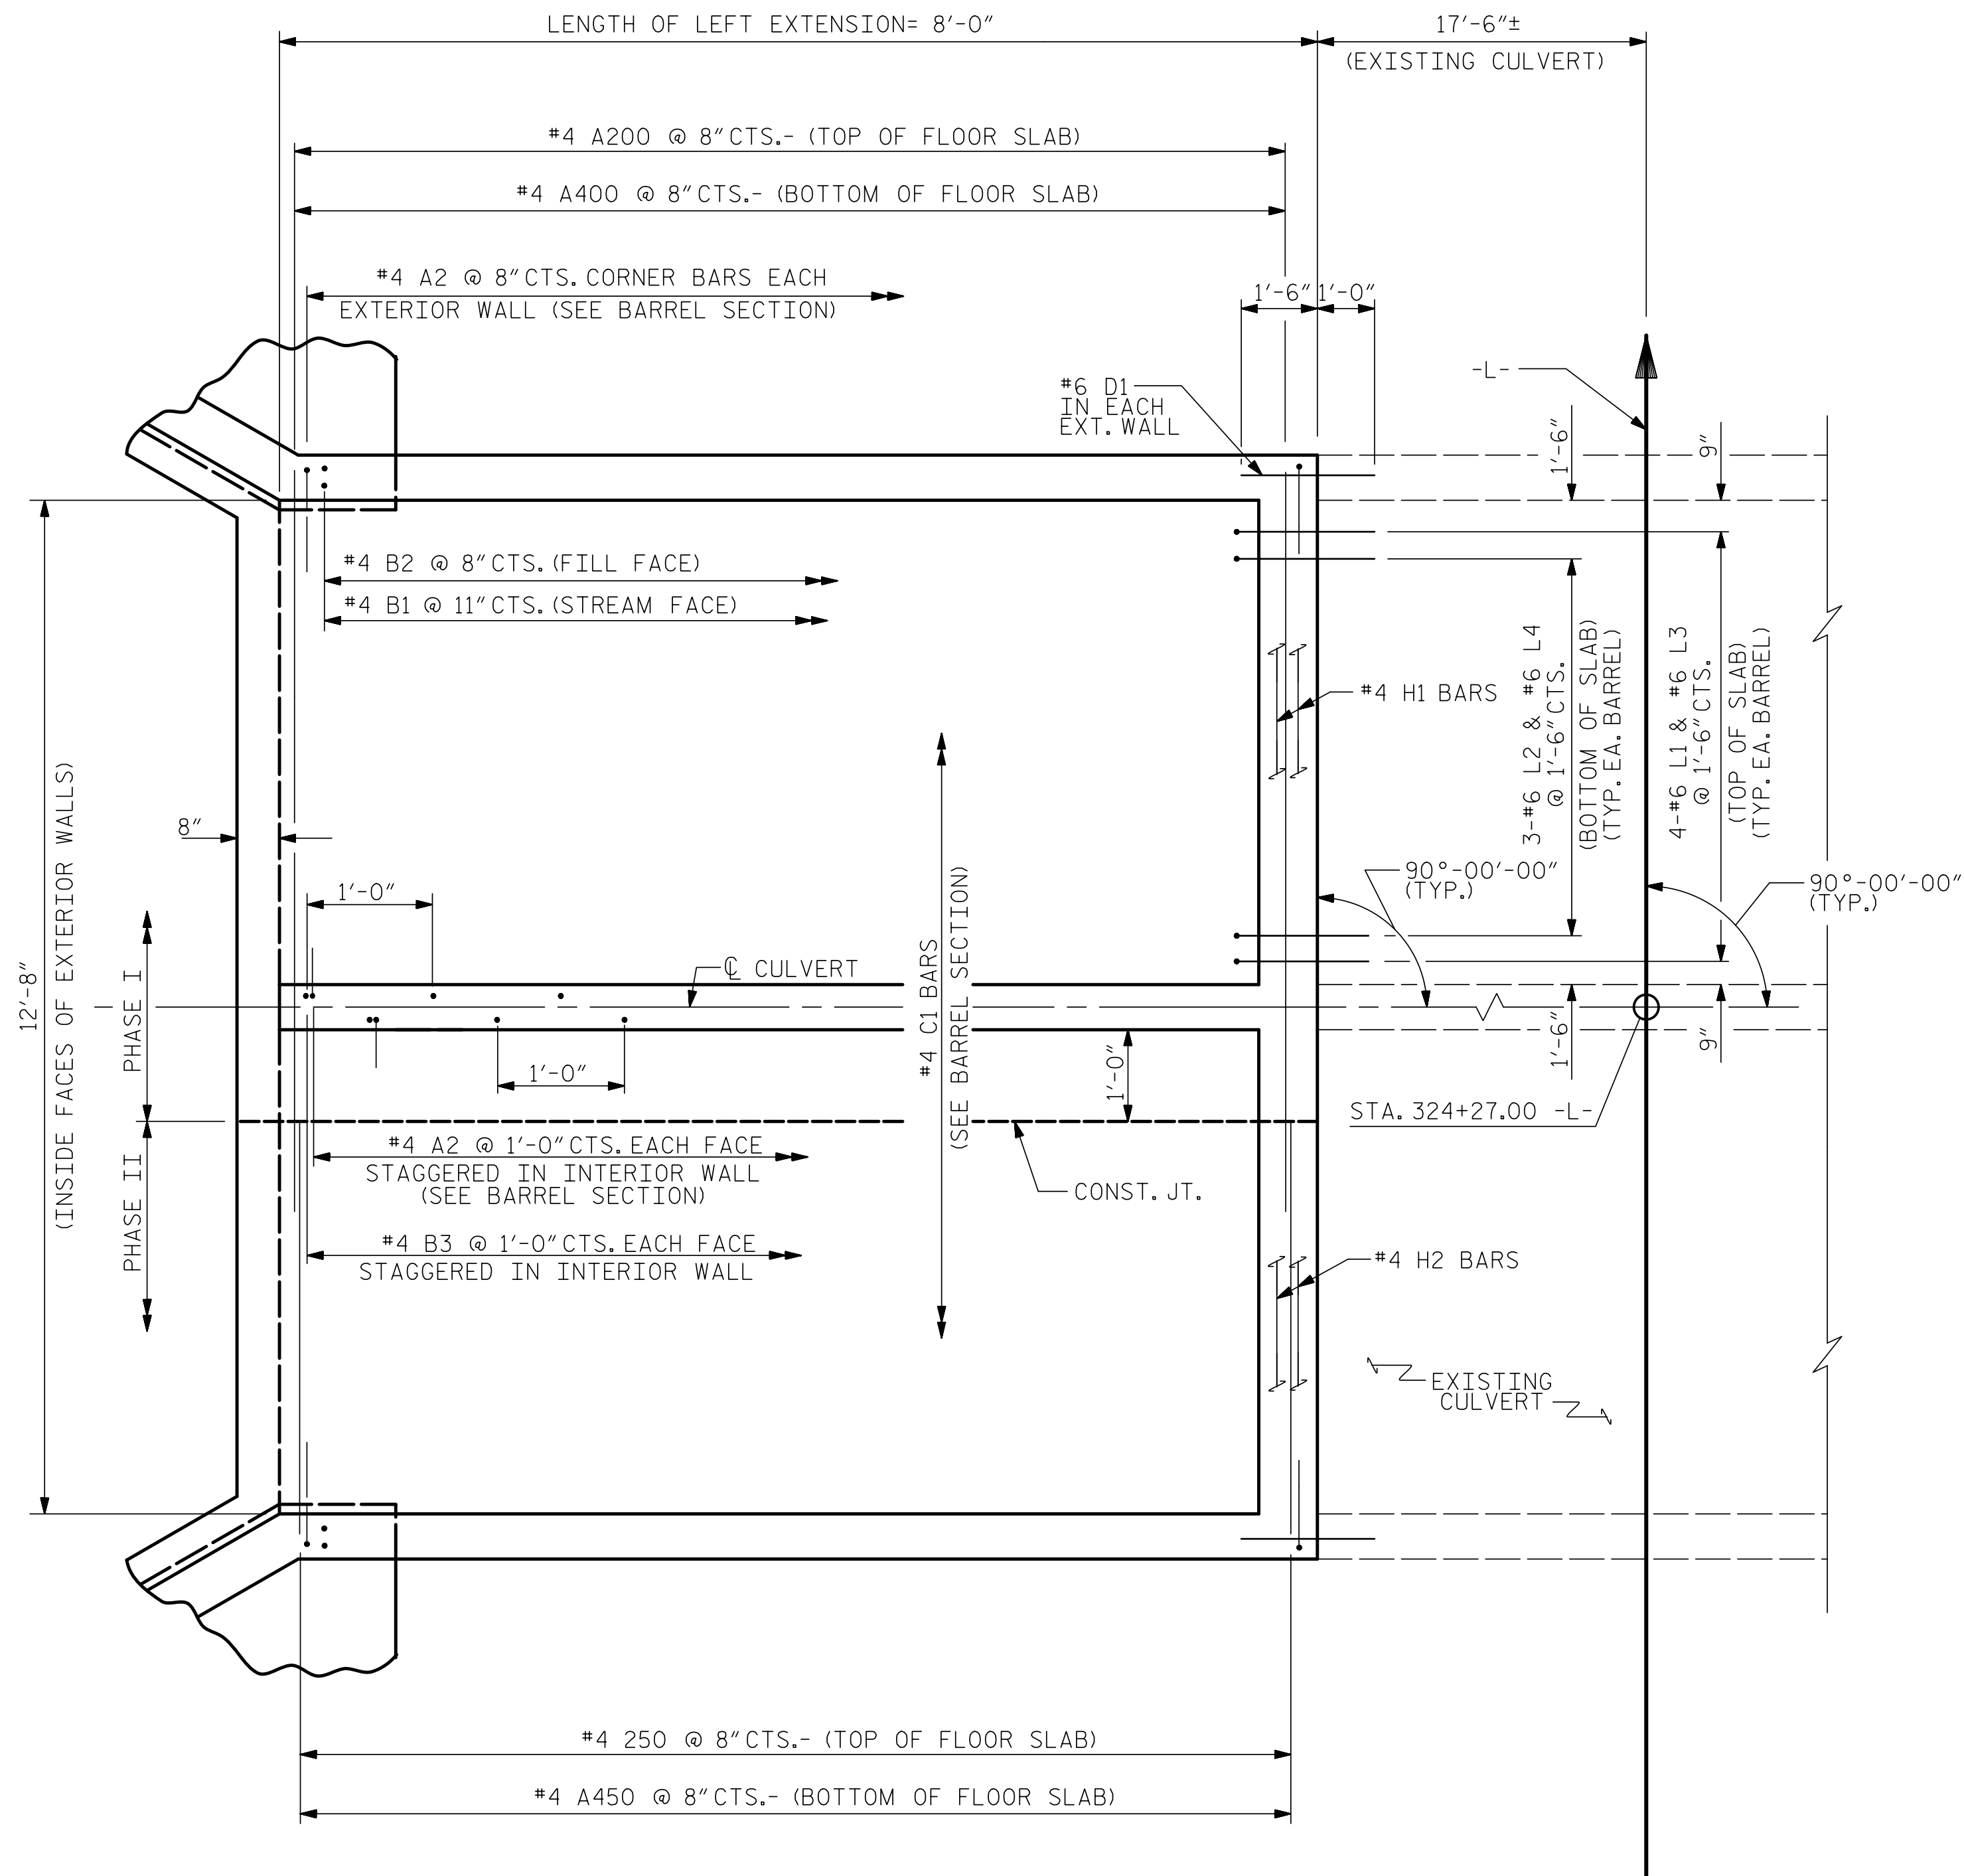

PLAN-FLOOR SLAB


FOR S1 BARS IN FLOOR SLAB & WING FOOTING, SEE WING SHEET.

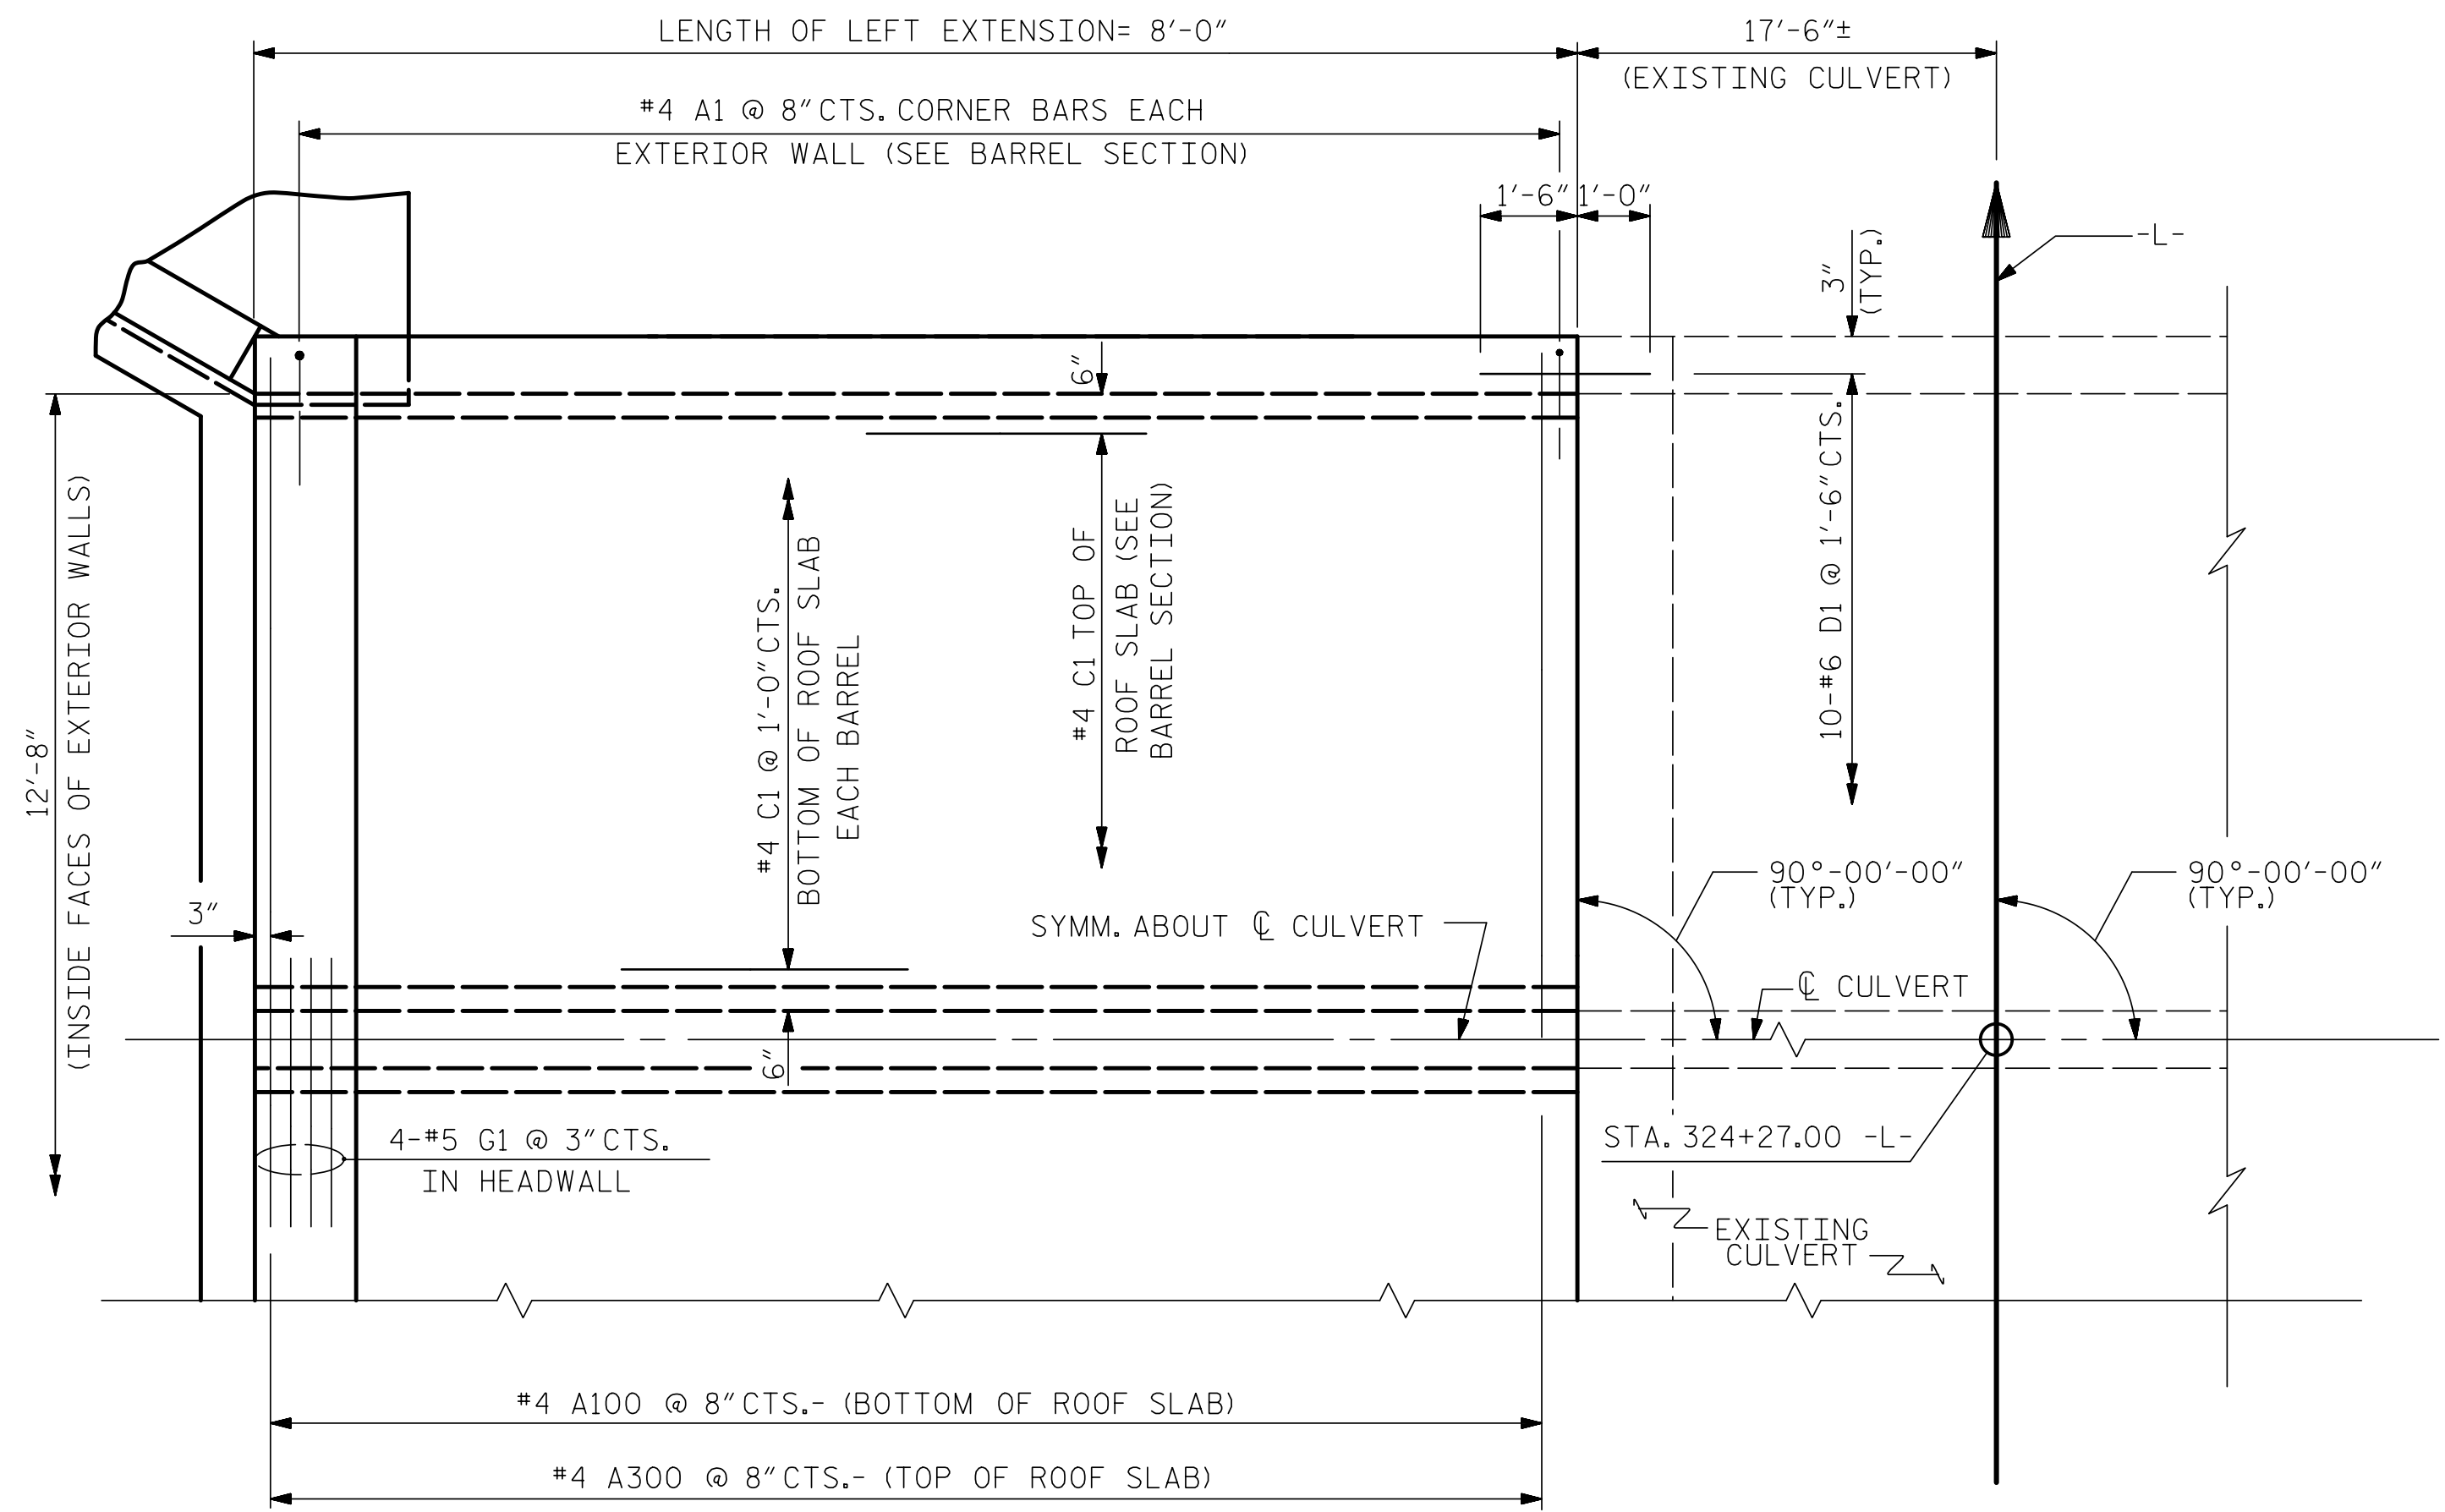

PART PLAN-ROOF SLAB

PROJECT NO. R-5739
NORTHAMPTON COUNTY
STATION: 324+27.00 -L-

SHEET 5 OF 10

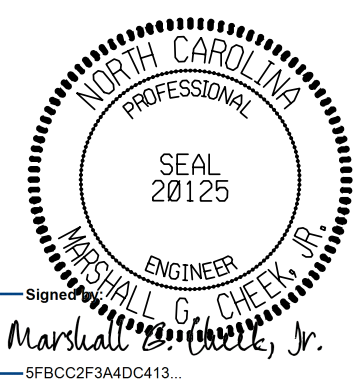

7/23/2025

DOCUMENT NOT CONSIDERED FINAL
UNLESS ALL SIGNATURES COMPLETED

TGS ENGINEERS
706 HILLSBOROUGH STREET
SUITE 200
RALEIGH, NC 27603
PH (919) 773-8887
CORP. LICENSE NO.: C-0275

STATE OF NORTH CAROLINA
DEPARTMENT OF TRANSPORTATION
RALEIGH

DOUBLE 6 FT. X 8 FT.
CONCRETE BOX CULVERT
LEFT EXTENSION
90° SKEW

REVISIONS						SHEET NO. C3-5
NO.	BY:	DATE:	NO.	BY:	DATE:	
1			3			TOTAL SHEETS 10
2			4			

ASSEMBLED BY : ZCS DATE : 6/22
CHECKED BY : MGC DATE : 7/22
DESIGN ENGINEER OF RECORD: ZCS DATE : 1/23

11/28/2023
X:\NCDOT\NR-5739\Structures\Str. #3 (324 + 27.00 -L-)\Final Plans\DWGs\413.001.R-5739_SMU.C3-5.dgn
User:zsmith

STR. #3