



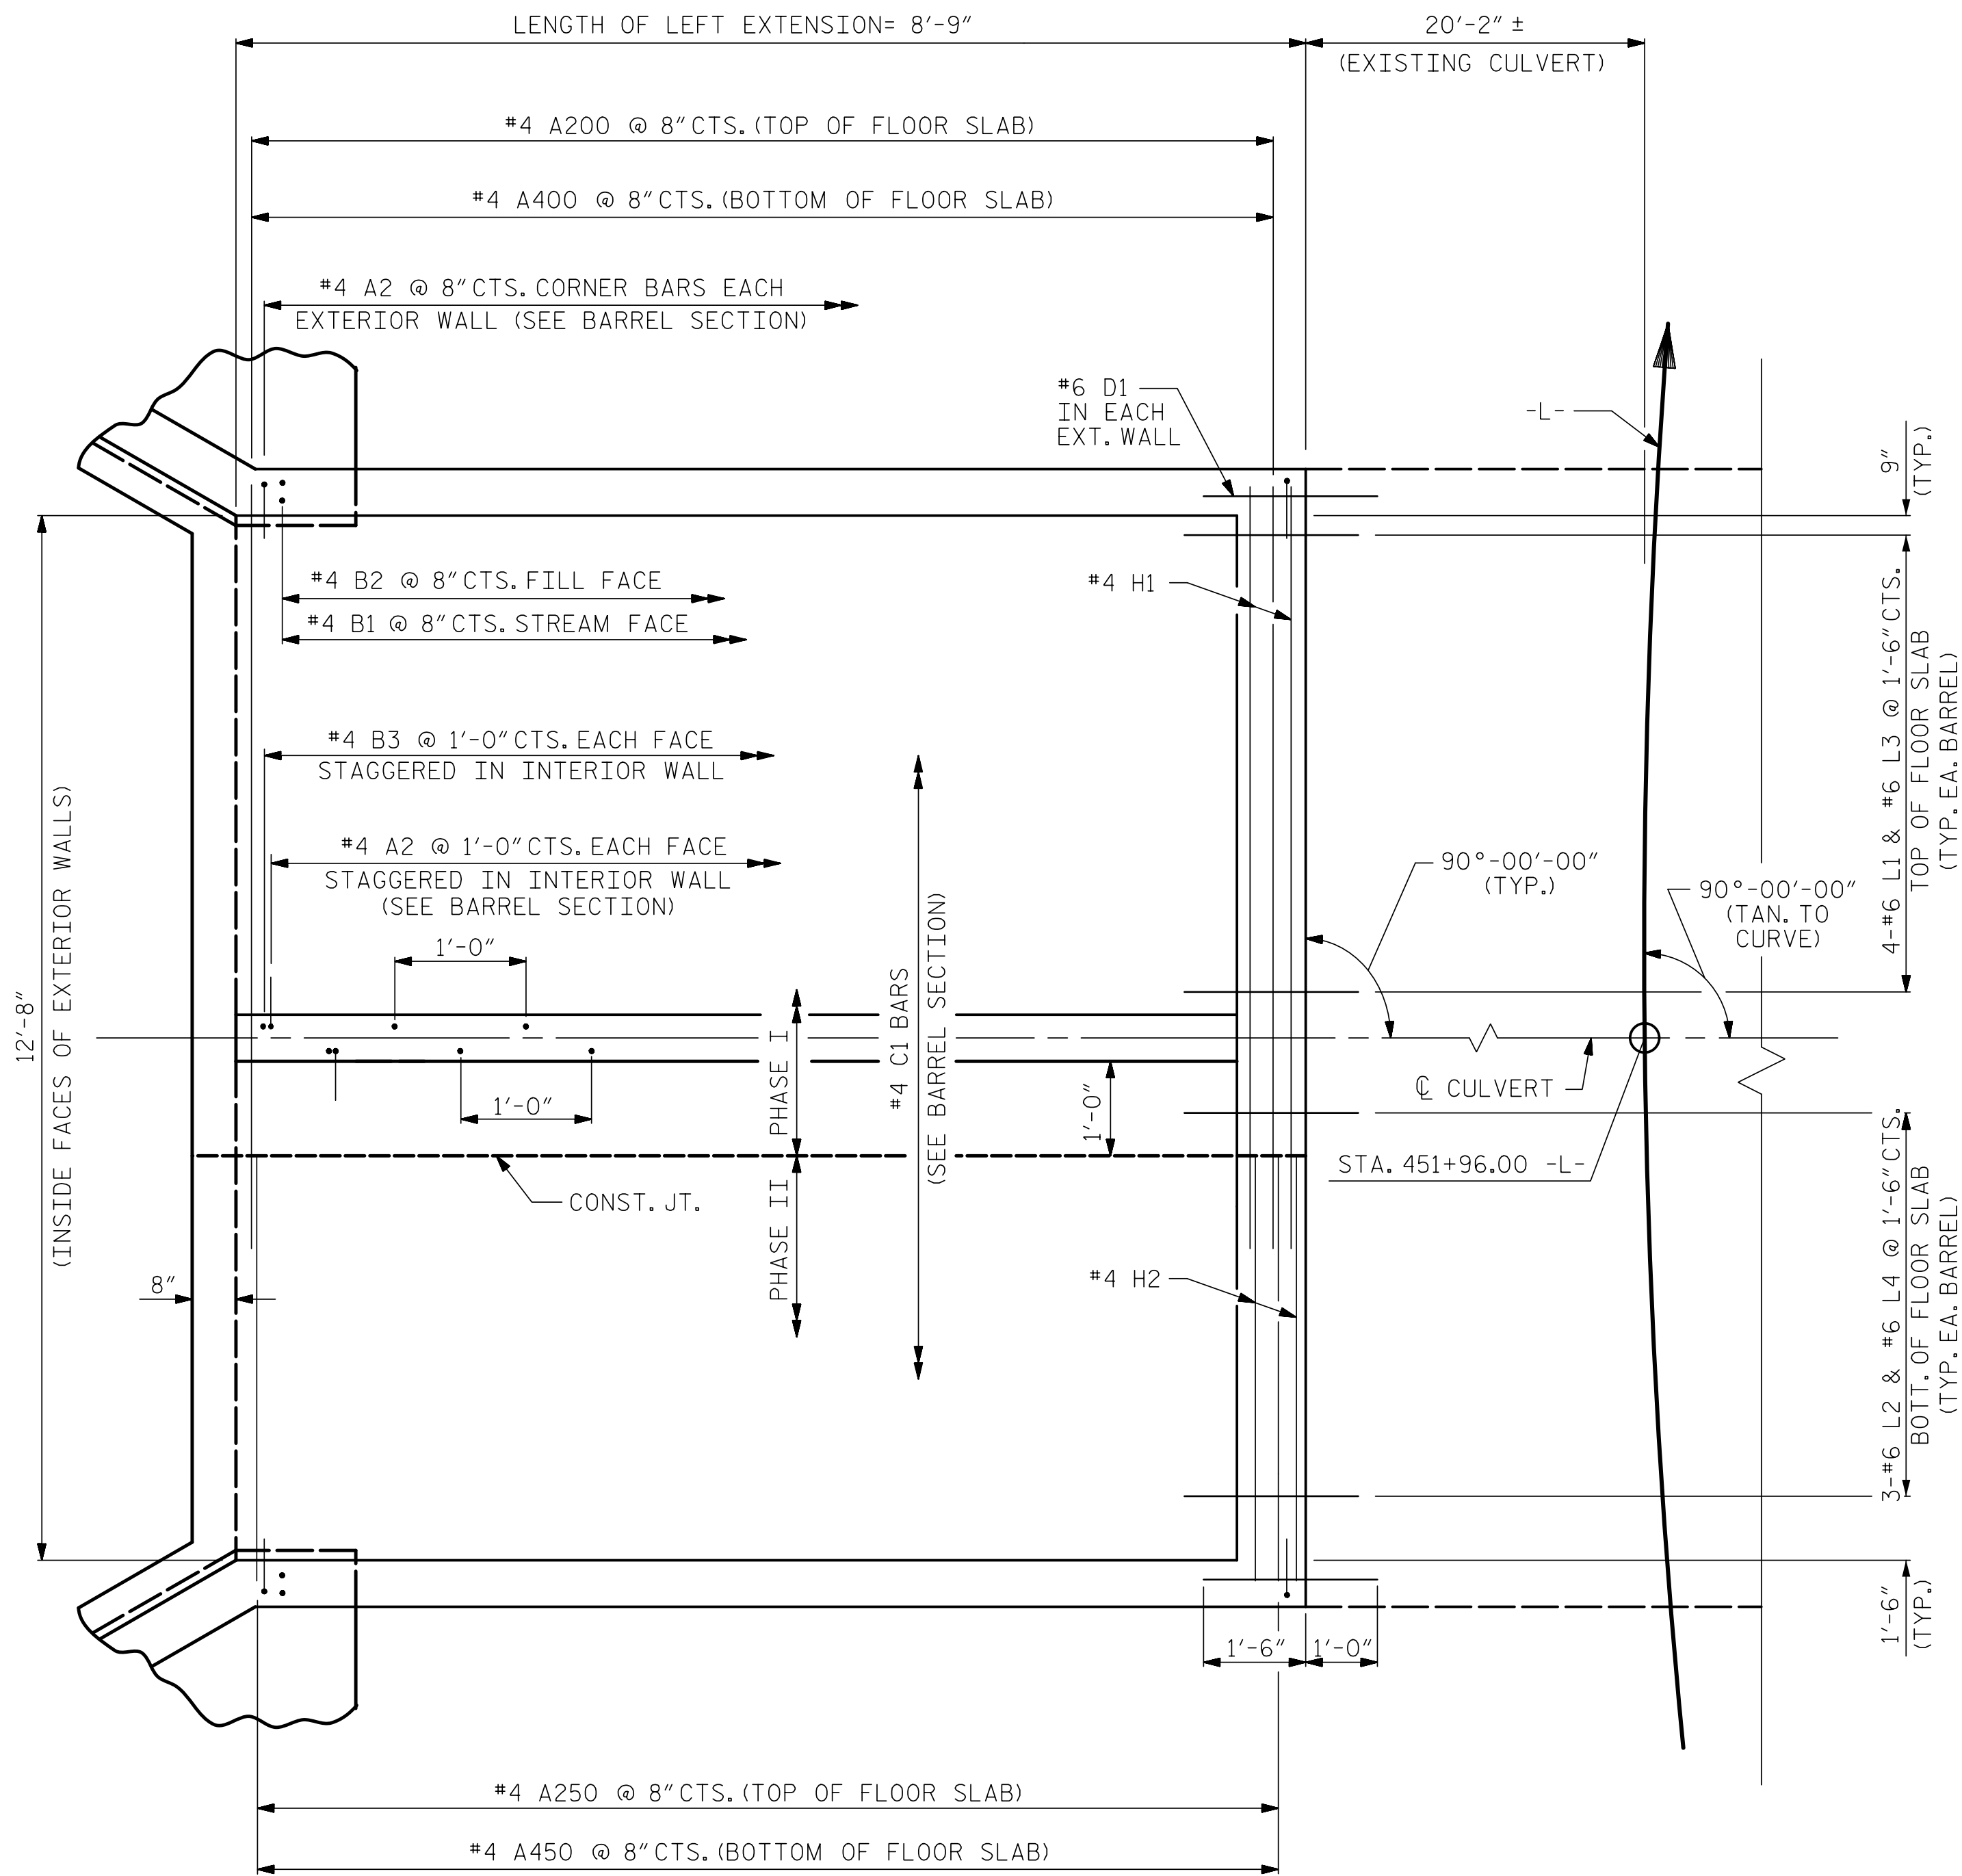

PLAN-FLOOR SLAB

FOR S1 BARS IN FLOOR SLAB & FOOTING, SEE WING SHEET.

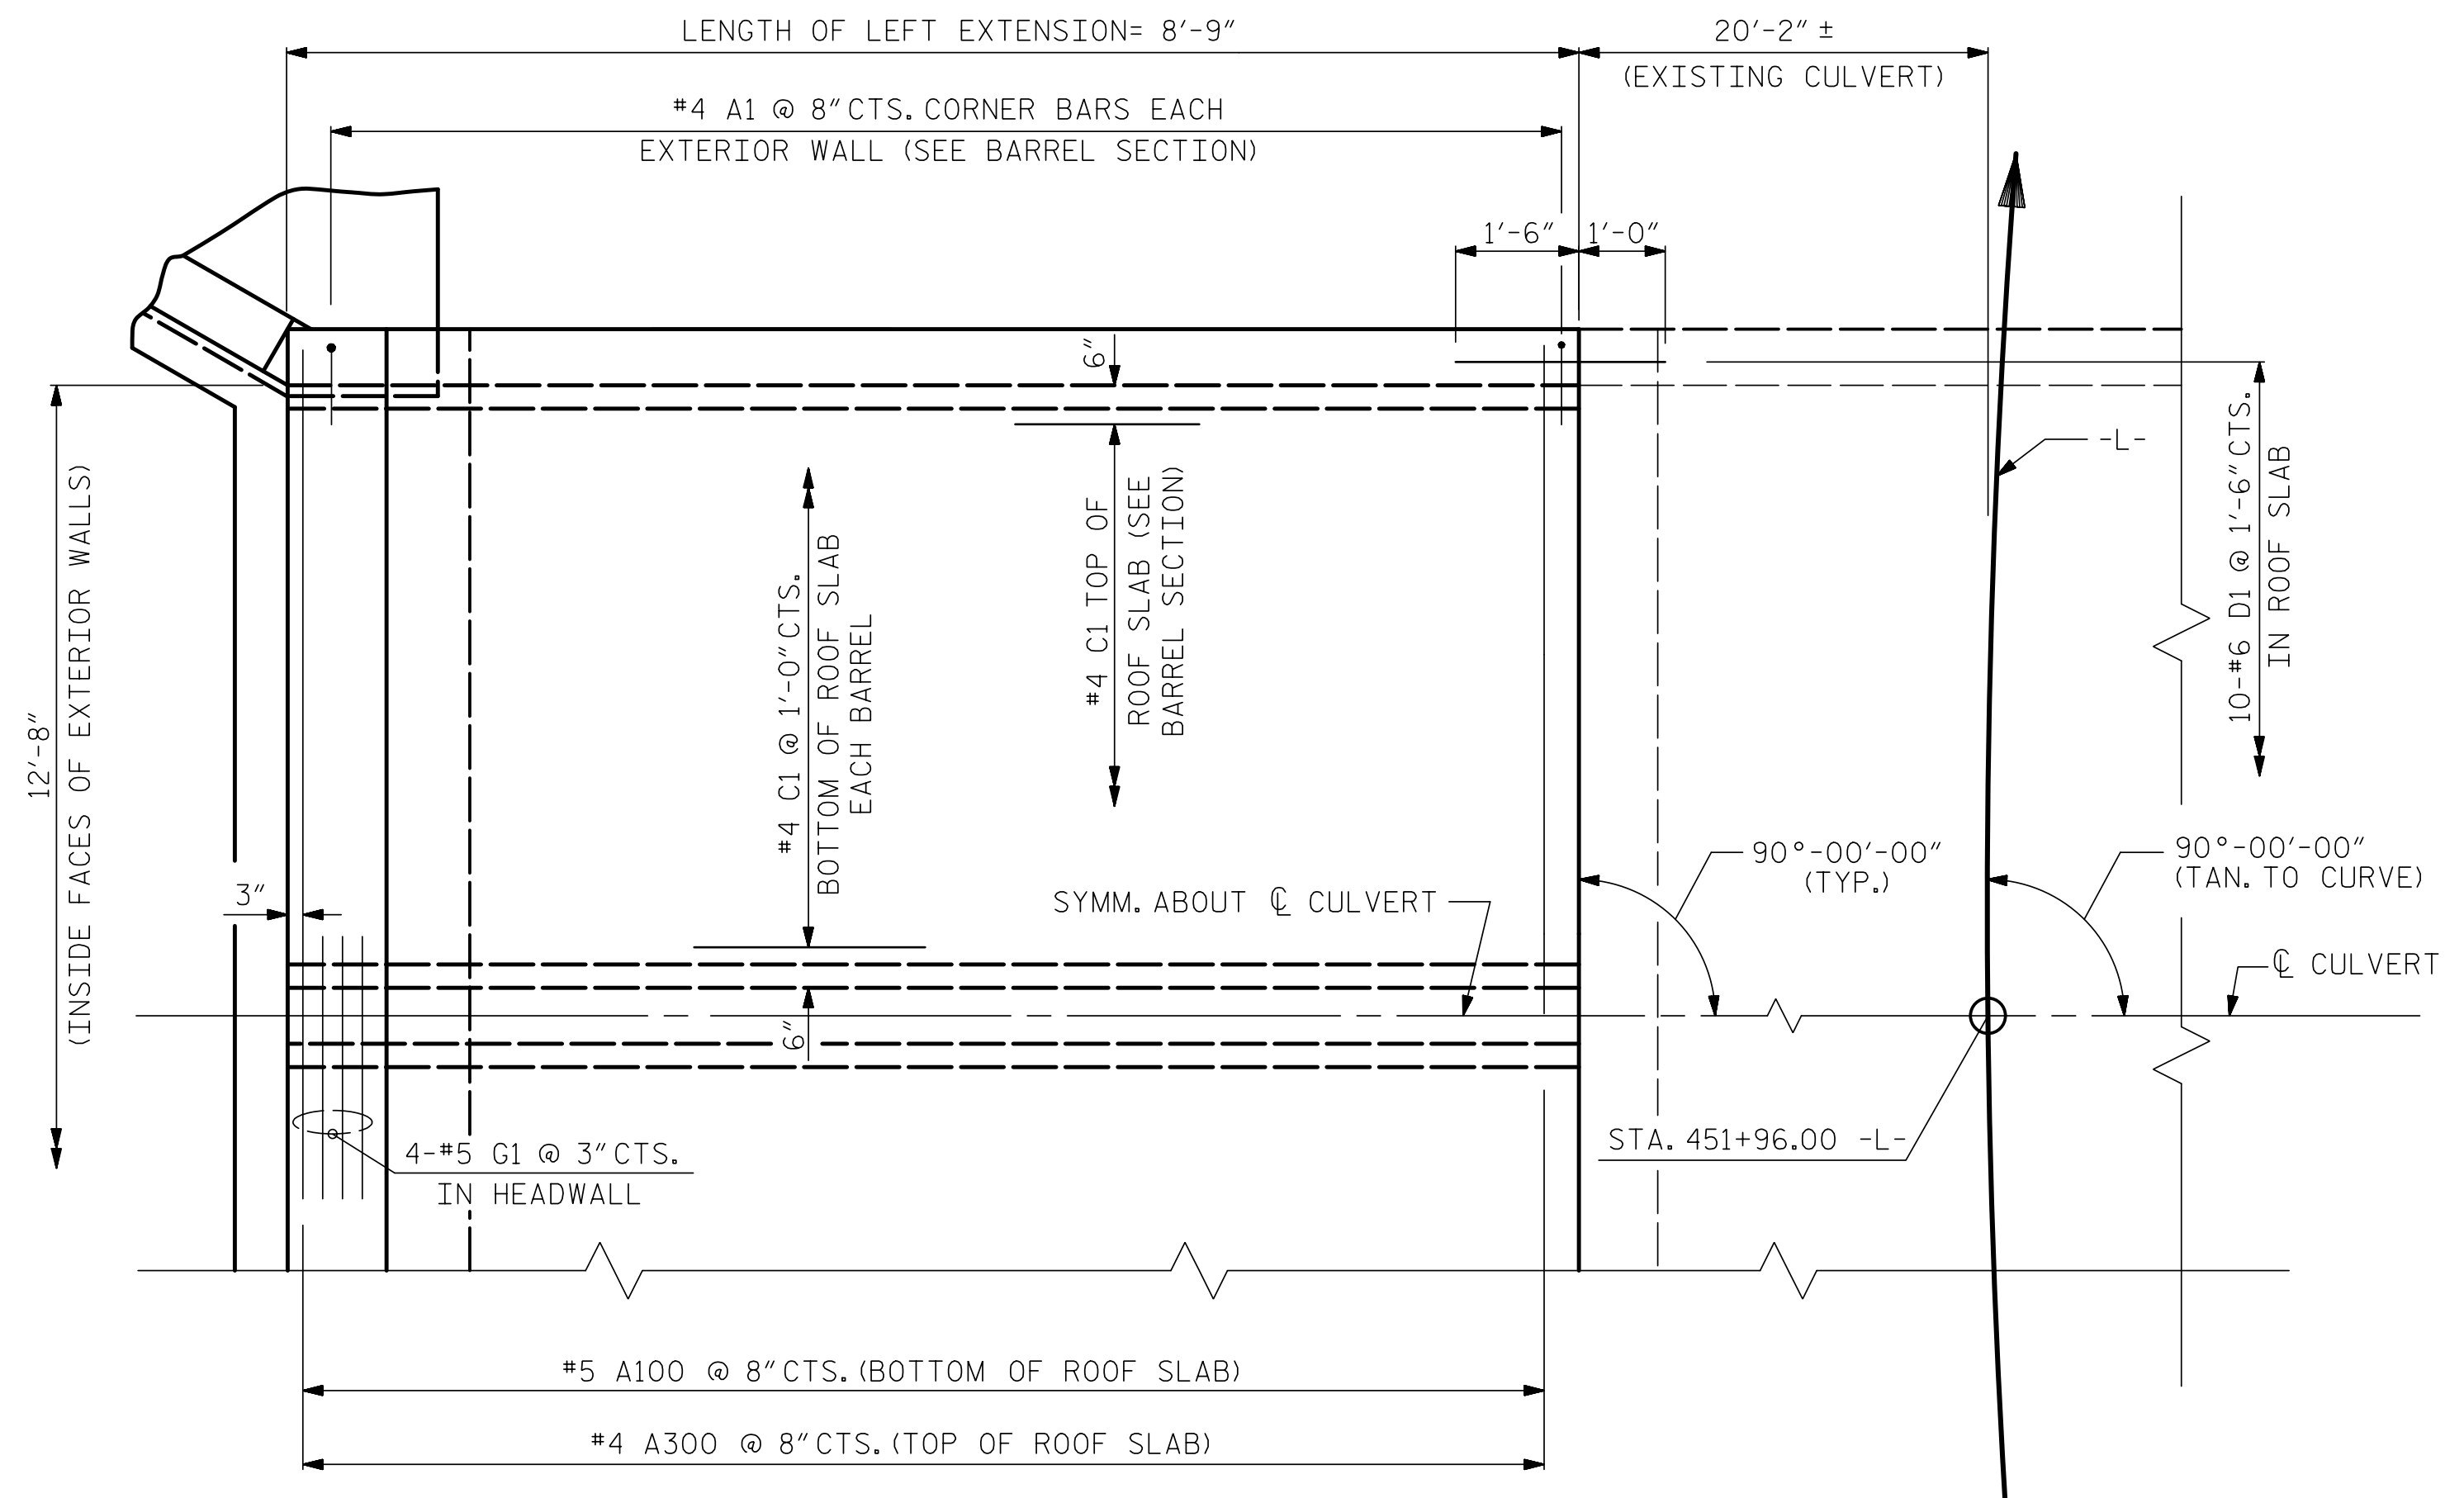


PART PLAN-ROOF SLAB

PROJECT NO. R-5739
NORTHAMPTON COUNTY
 STATION: 451+96.00 -L-

SHEET 4 OF 9

ASSEMBLED BY : STM DATE : 06/22
 CHECKED BY : MGC DATE : 08/22
 DESIGN ENGINEER OF RECORD: STM DATE : 06/22

11/28/2023
 X:\NCDDOT\NR-5739\Structures\Str. #4 (451 + 96.00 -L-)\Final Plans\DCNs\NR-5739.SMU.CU_STR 4.4.dgn
 User:zSmith

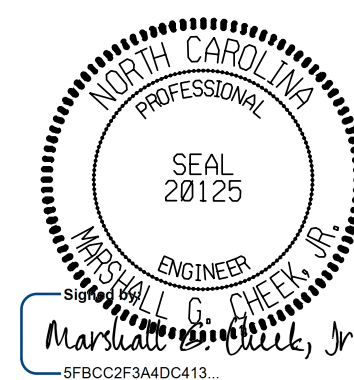

7/23/2025

DOCUMENT NOT CONSIDERED FINAL
 UNLESS ALL SIGNATURES COMPLETED

TGS ENGINEERS
 706 HILLSBOROUGH STREET
 SUITE 200
 RALEIGH, NC 27603
 PH (919) 773-8887
 CORP. LICENSE NO.: C-0275

STATE OF NORTH CAROLINA
 DEPARTMENT OF TRANSPORTATION
 RALEIGH

DOUBLE 6 FT. X 9 FT.
 CONCRETE BOX CULVERT
 LEFT EXTENSION
 90° SKEW

REVISIONS						SHEET NO. C4-4
NO.	BY:	DATE:	NO.	BY:	DATE:	
1			3			TOTAL SHEETS 9
2			4			

STR. #4