

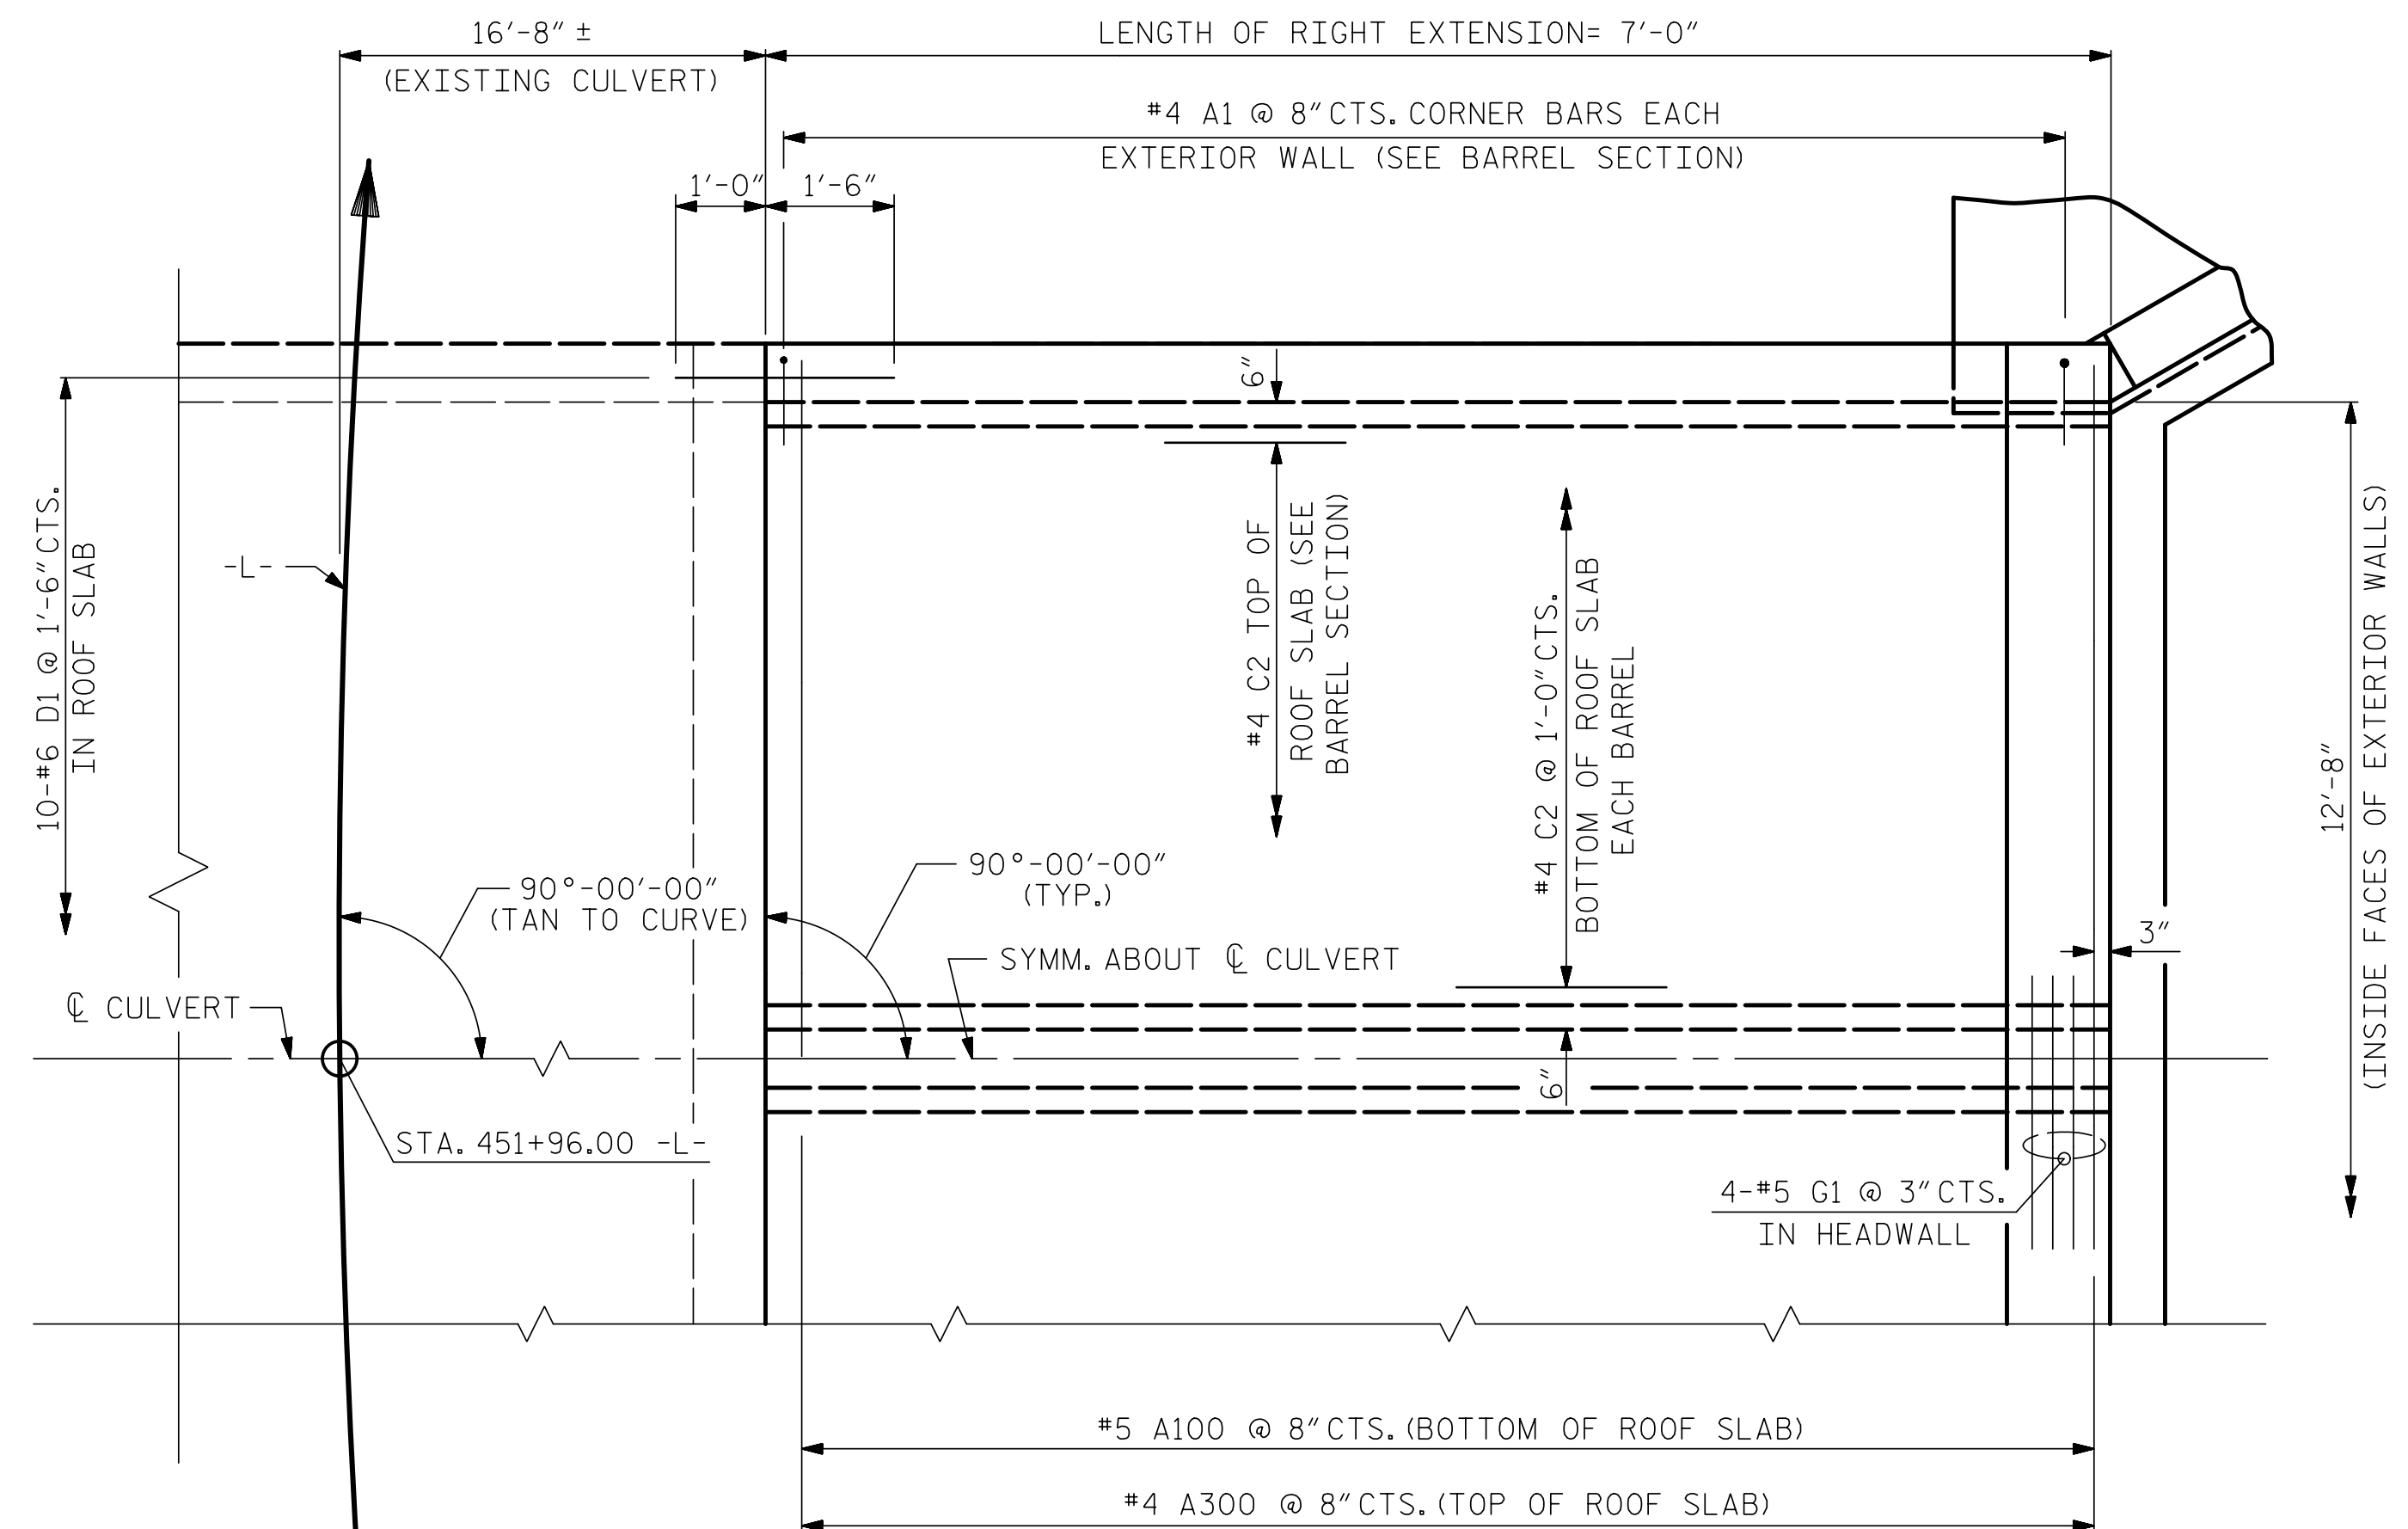


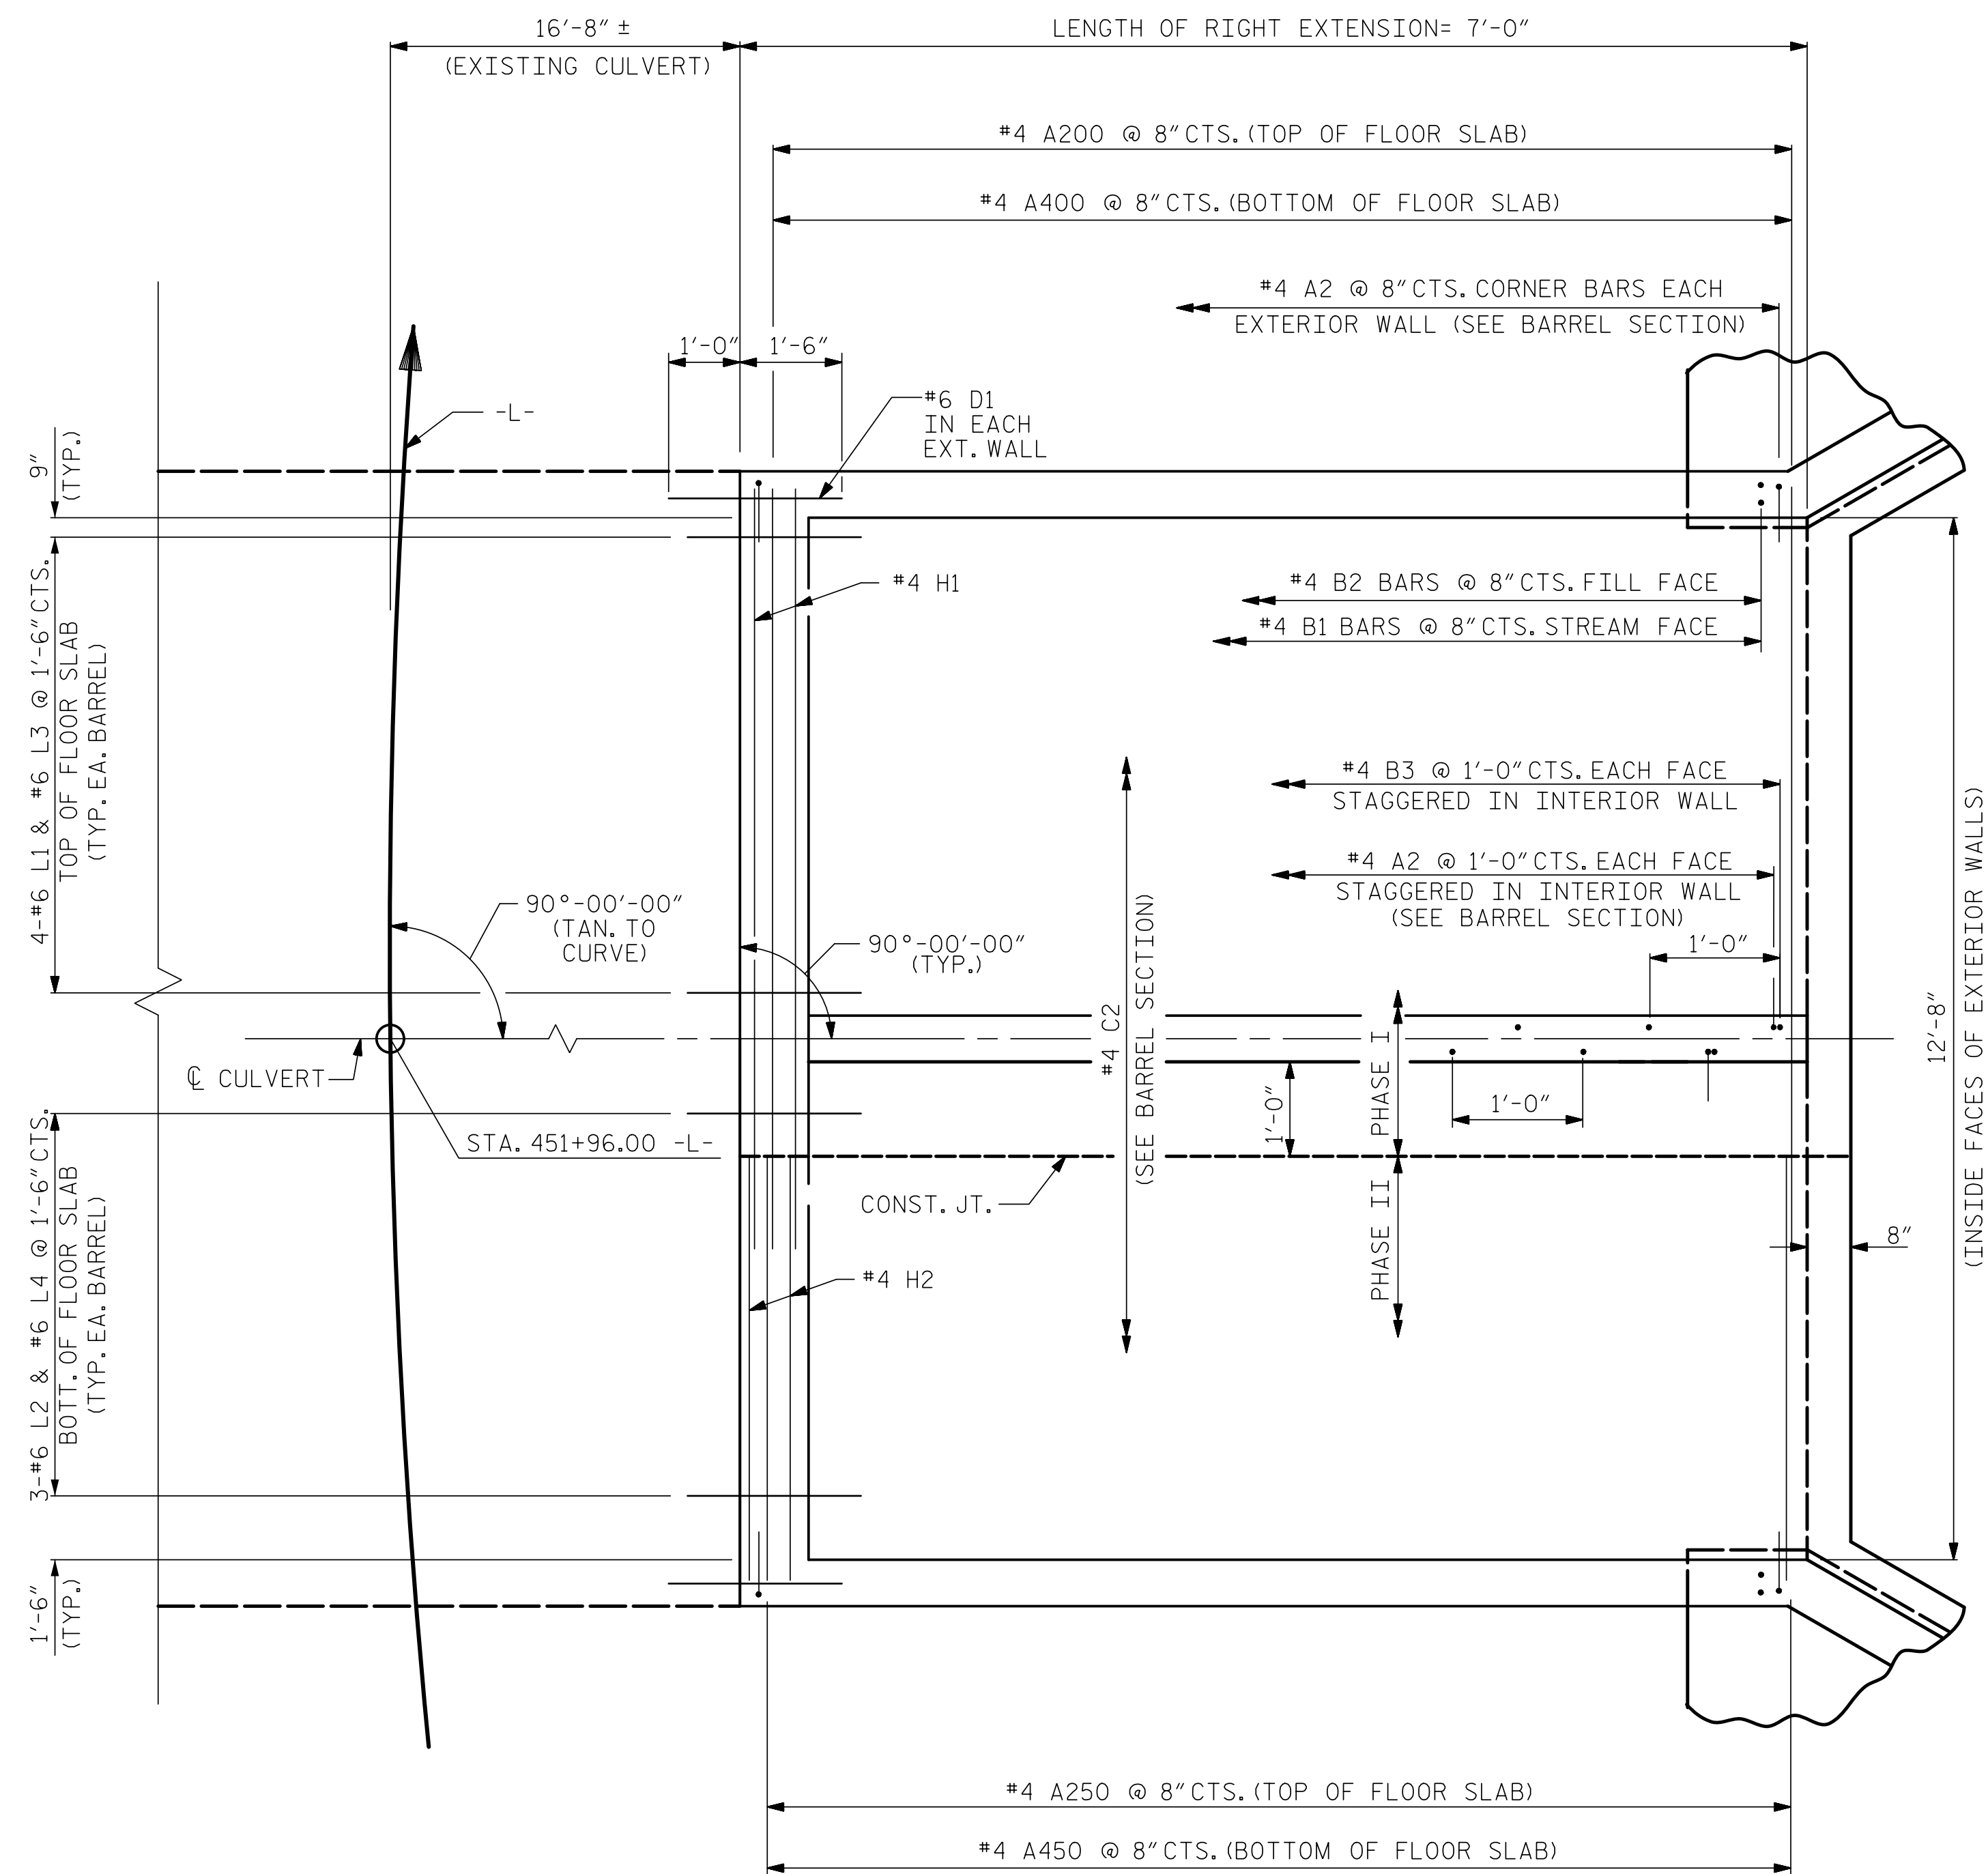

PROJECT NO. R-5739
NORTHAMPTON COUNTY
 STATION: 451+96.00 -L-

SHEET 6 OF 9

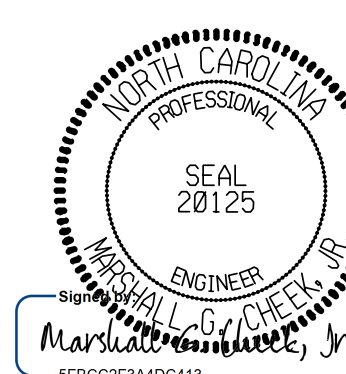

STATE OF NORTH CAROLINA
DEPARTMENT OF TRANSPORTATION
RALEIGH
DOUBLE 6 FT. X 9 FT.
CONCRETE BOX CULVERT
RIGHT EXTENSION
90° SKEW

SHEET NO.	REVISIONS						SHEET NO. C4-6
	NO.	BY:	DATE:	NO.	BY:	DATE:	
	1			3			TOTAL SHEETS 9
	2			4			

ASSEMBLED BY :	STM	DATE :	06/22
CHECKED BY :	MGC	DATE :	08/22
DESIGN ENGINEER OF RECORD:	STM	DATE :	06/22

11/28/2023
X:\NCDOT\R-5739\Structures\Str. #4 (451 + 96.00 -L-)\Final Plans\DGNS\R-5739-SMU-CU-STR 4.6.dgn
User:ZSmith

STR. #4