



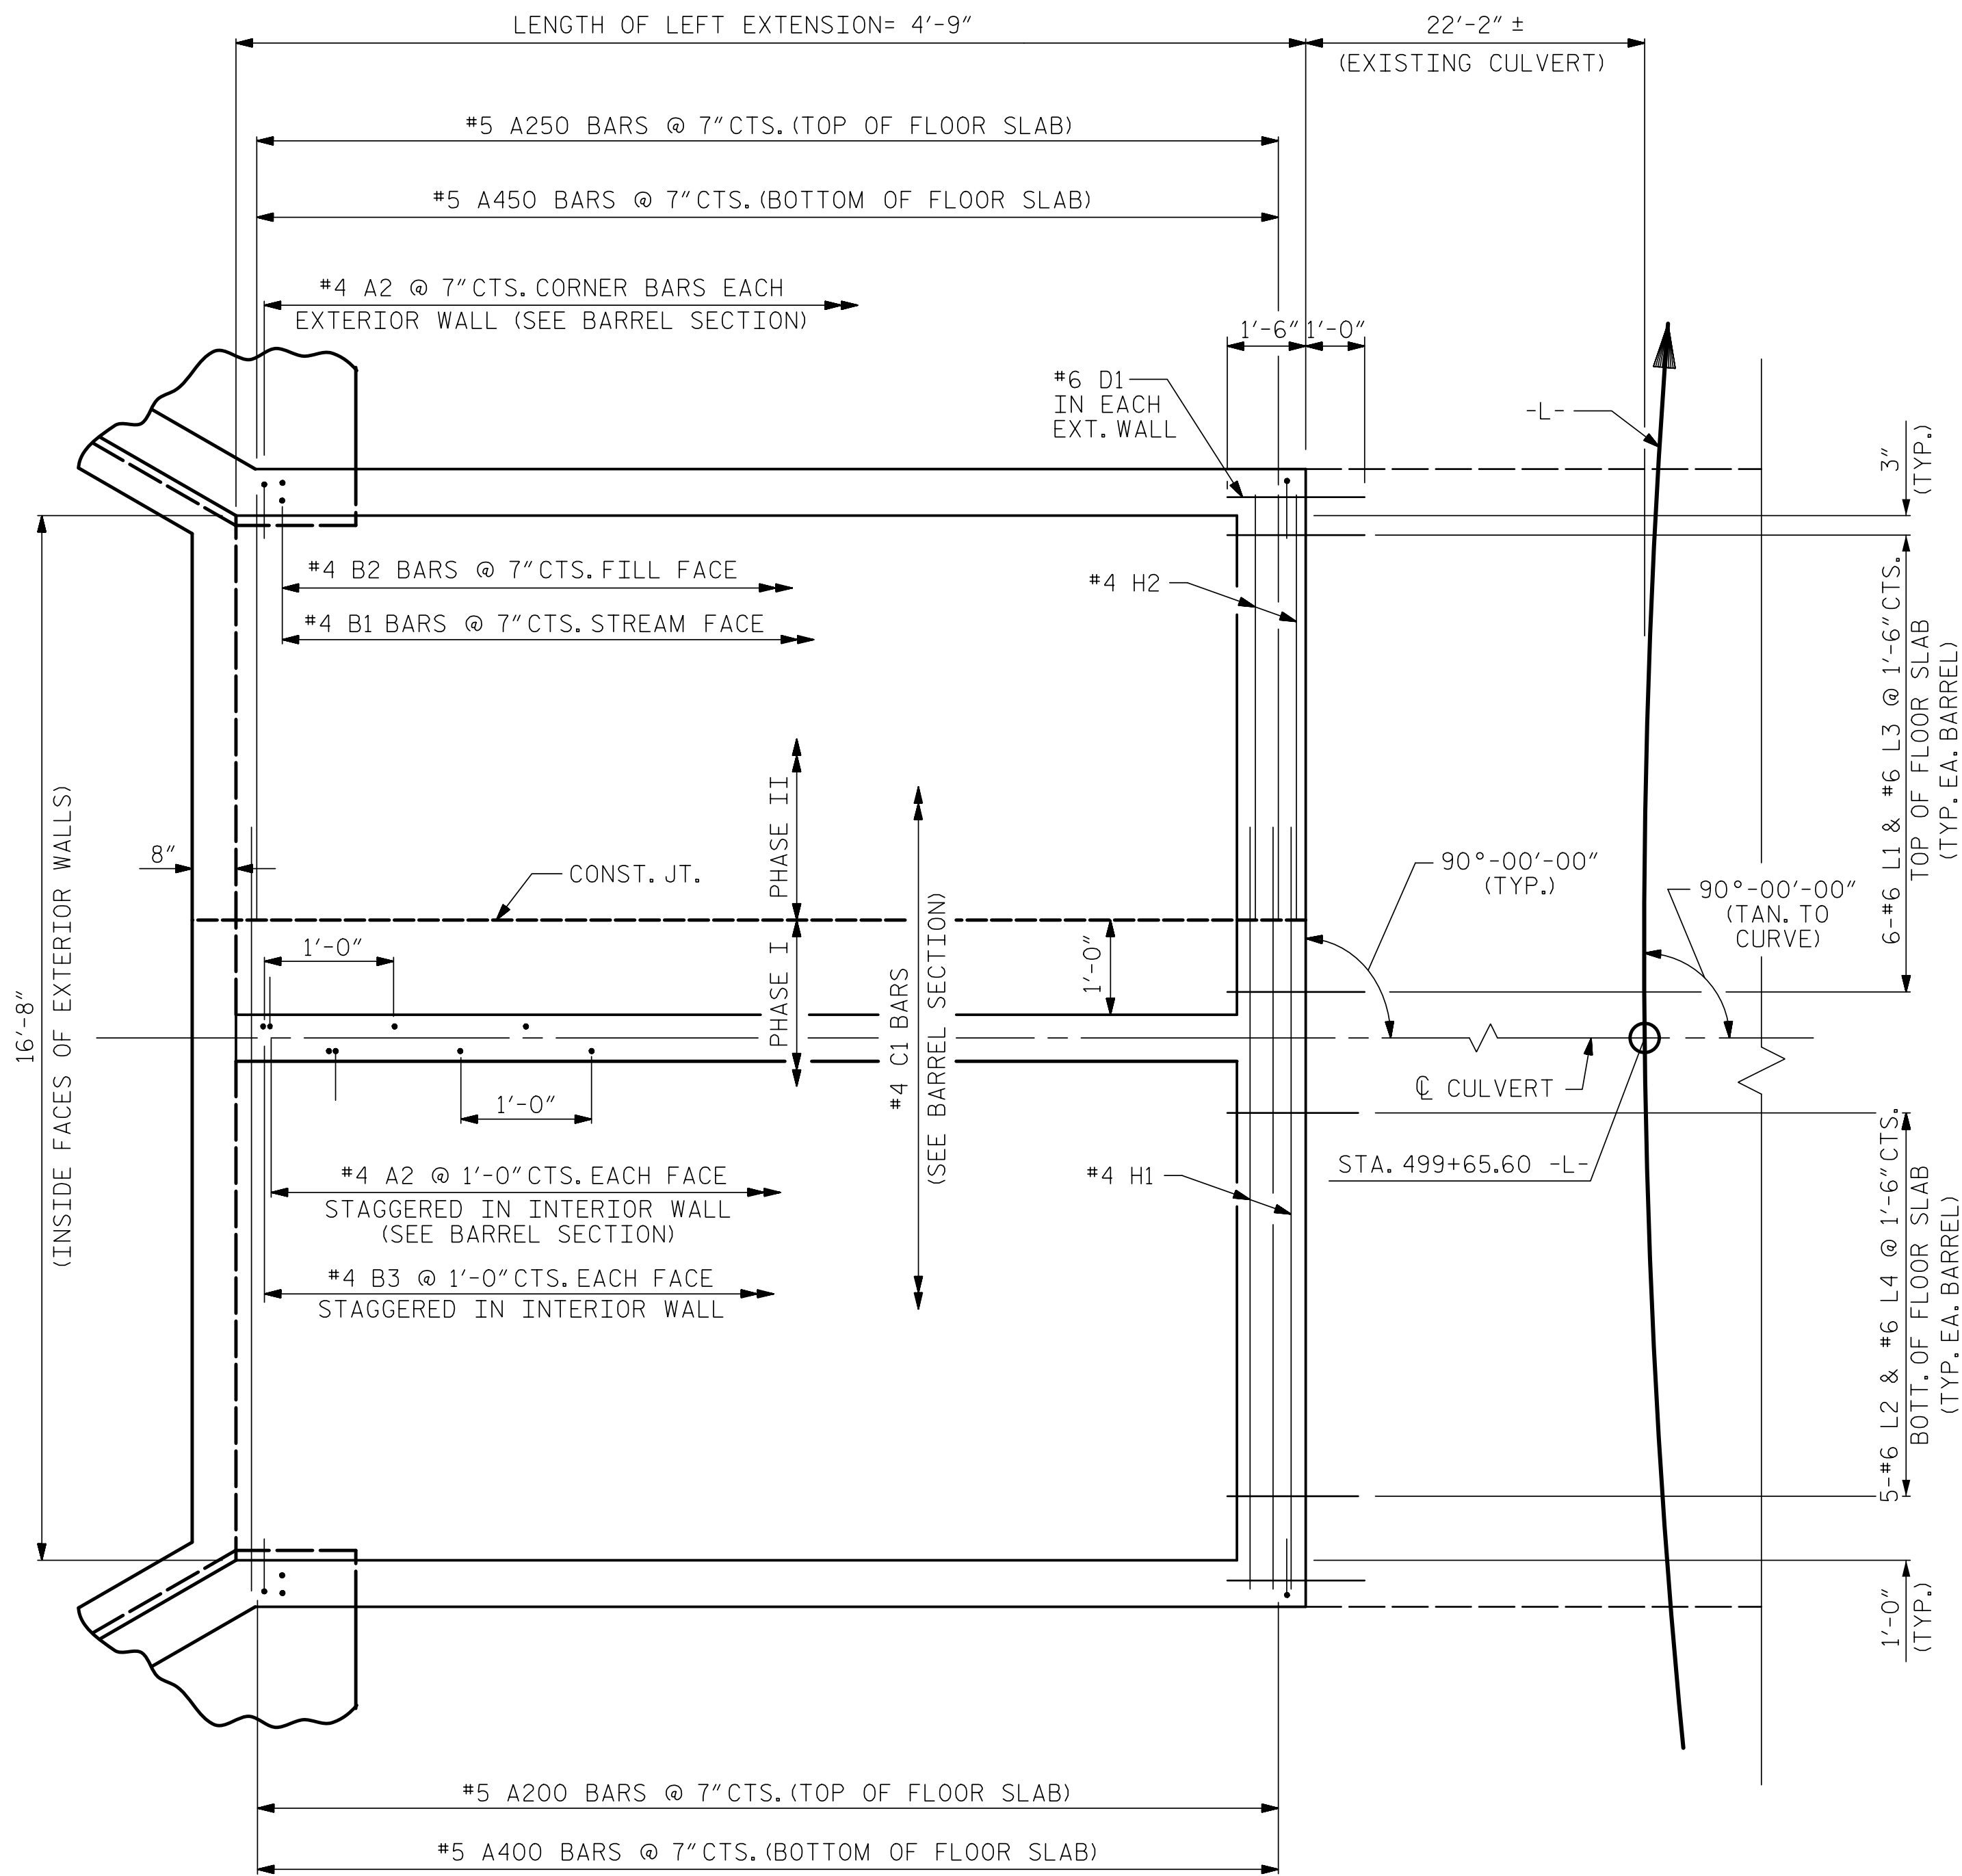

PLAN-FLOOR SLAB


FOR S1 BARS IN FLOOR SLAB & FOOTING, SEE WING SHEET.

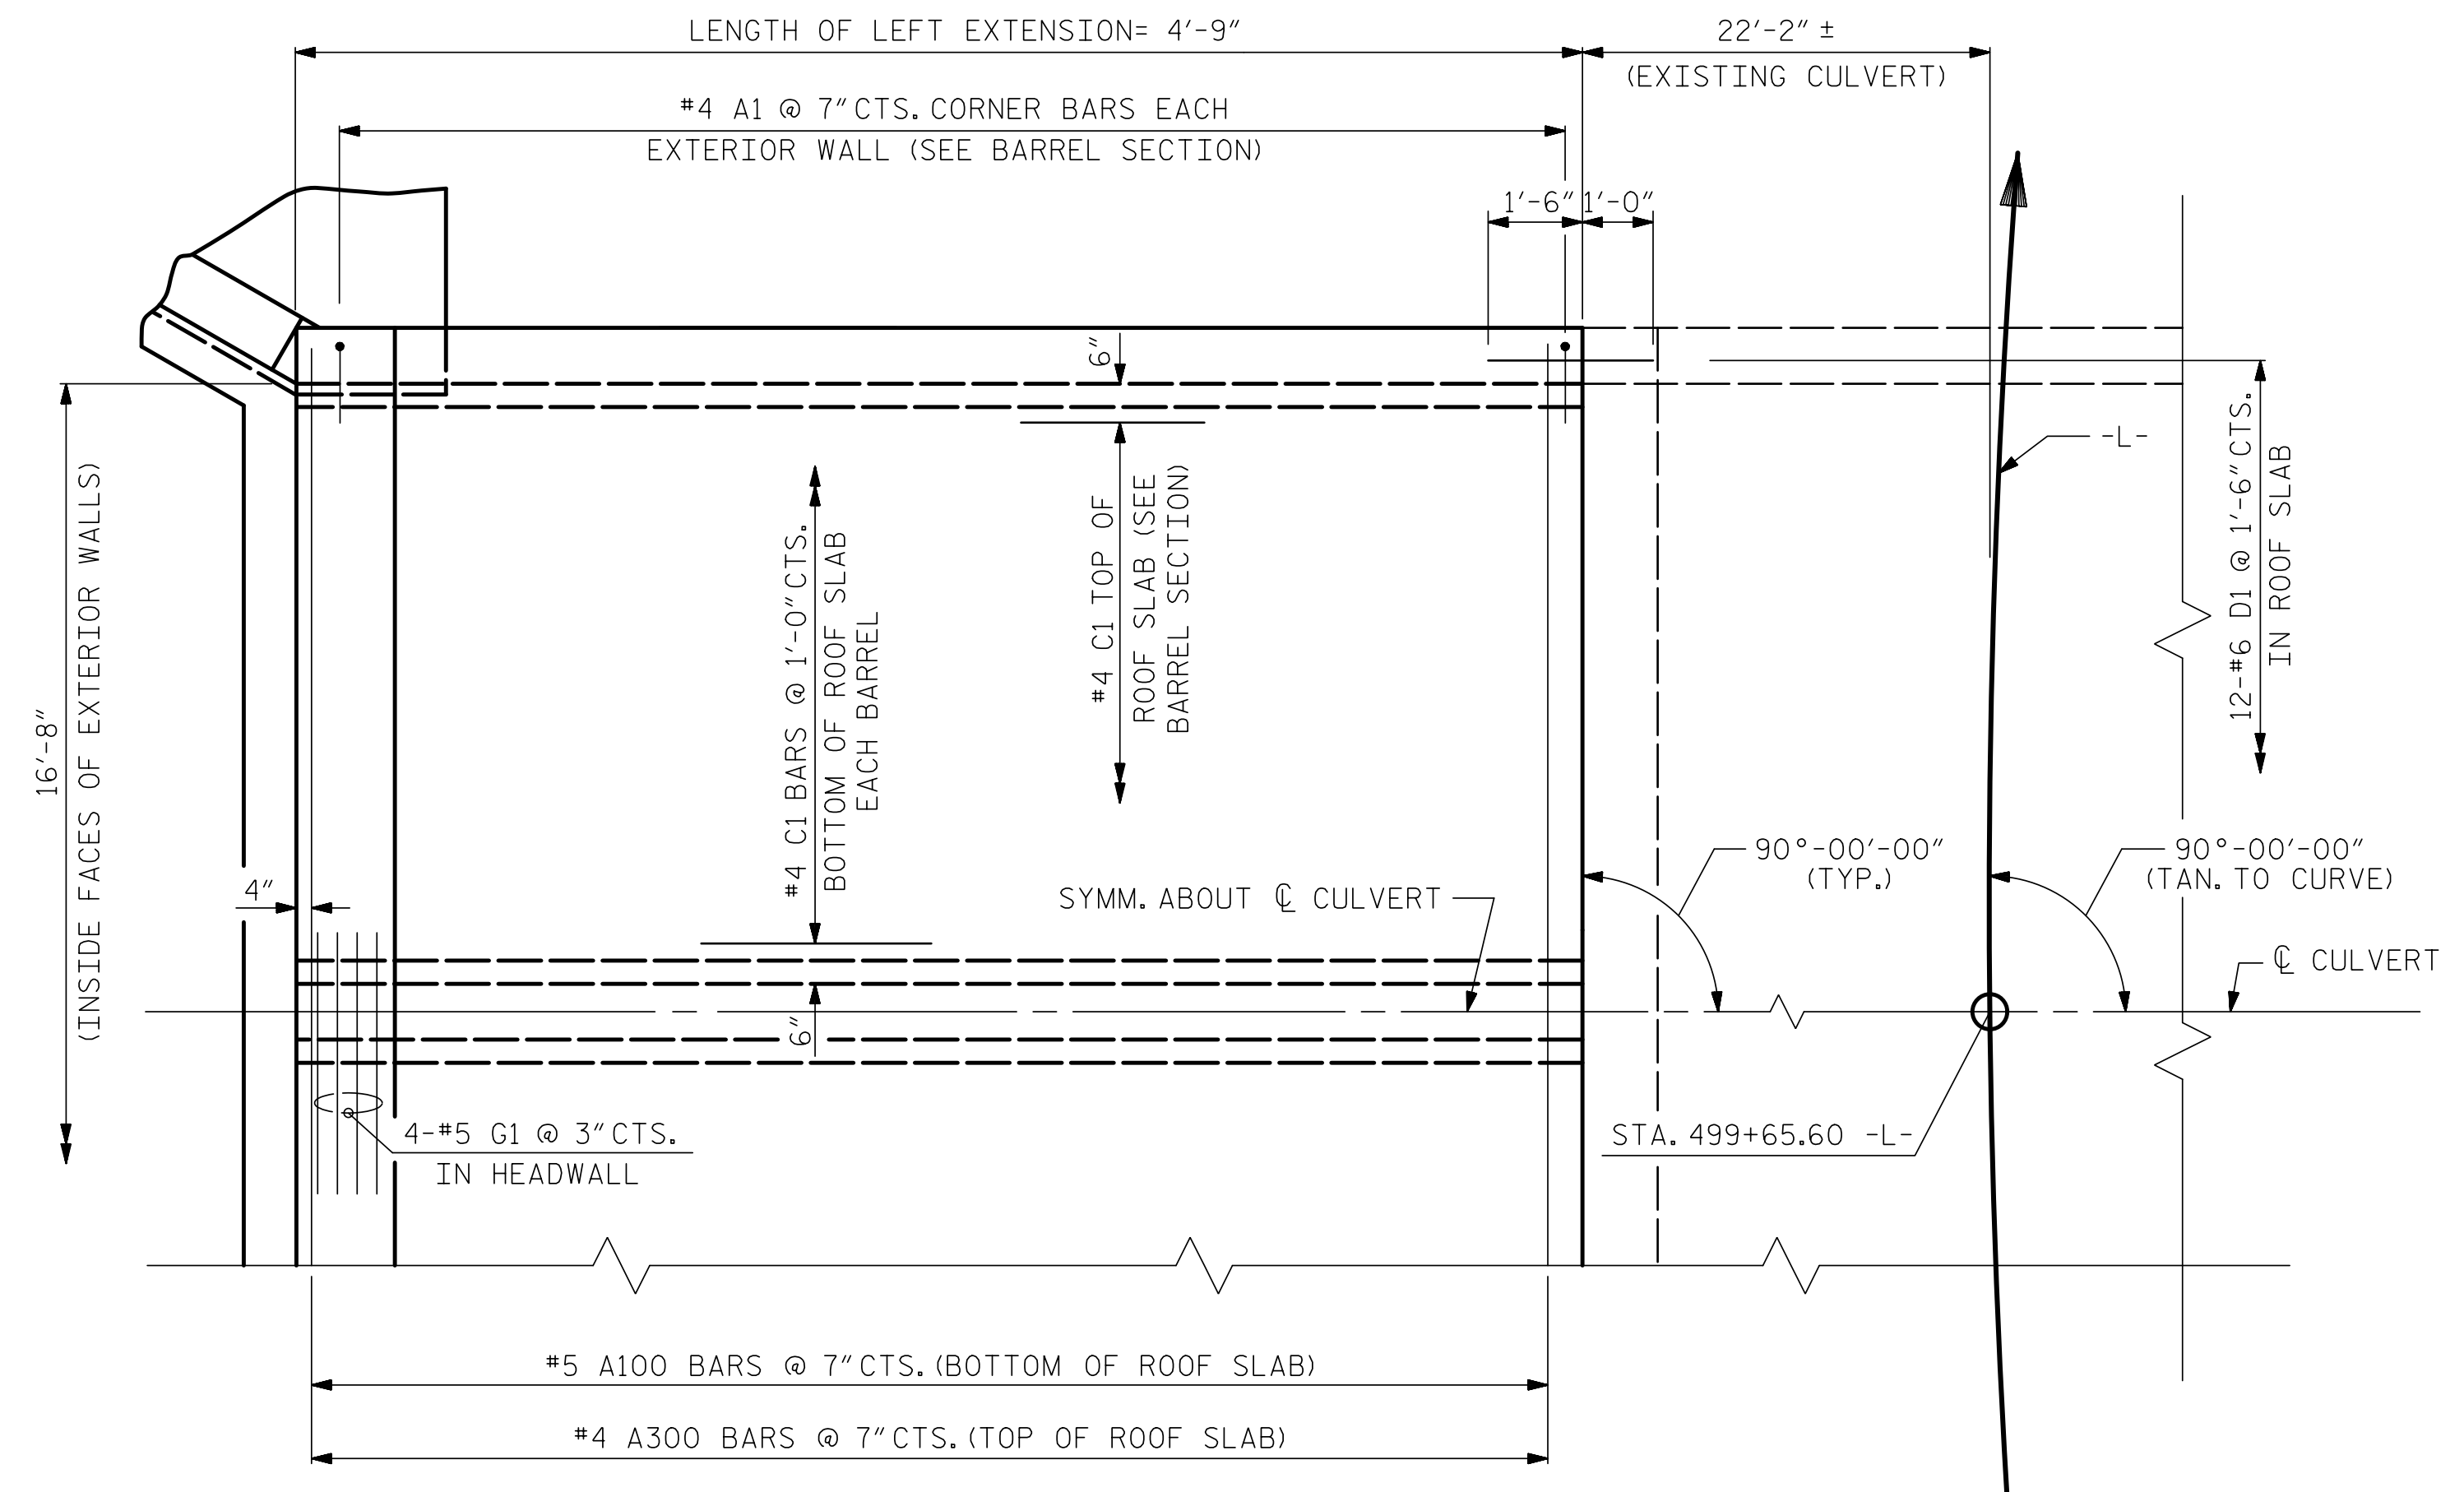

PART PLAN-ROOF SLAB

PROJECT NO. R-5739
NORTHAMPTON COUNTY
 STATION: 499+65.60 -L-

SHEET 4 OF 9

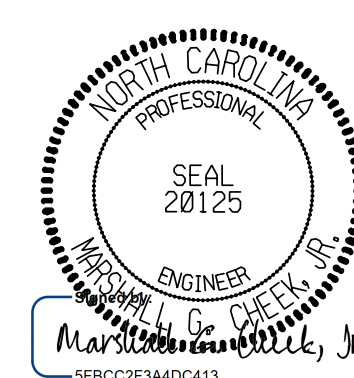

7/23/2025

DOCUMENT NOT CONSIDERED FINAL
 UNLESS ALL SIGNATURES COMPLETED

TGS ENGINEERS
 706 HILLSBOROUGH STREET
 SUITE 200
 RALEIGH, NC 27603
 PH (919) 773-8887
 CORP. LICENSE NO.: C-0275

STATE OF NORTH CAROLINA
 DEPARTMENT OF TRANSPORTATION
 RALEIGH

DOUBLE 8 FT. X 10 FT.
 CONCRETE BOX CULVERT
 LEFT EXTENSION
 90° SKEW

REVISIONS						SHEET NO. C5-4
NO.	BY:	DATE:	NO.	BY:	DATE:	
1			3			TOTAL SHEETS 9
2			4			

ASSEMBLED BY : STM DATE : 08/22
 CHECKED BY : MGC DATE : 01/23
 DESIGN ENGINEER OF RECORD: STM DATE : 08/22

11/28/2023
 X:\NCDOT\NR-5739\Structures\Str. #5 (499 + 65.60 -L-)\Final Plans\DGNS\NR-5739_SMU_CU_STR 5.4.dgn
 User:ZSmith

STR. #5