



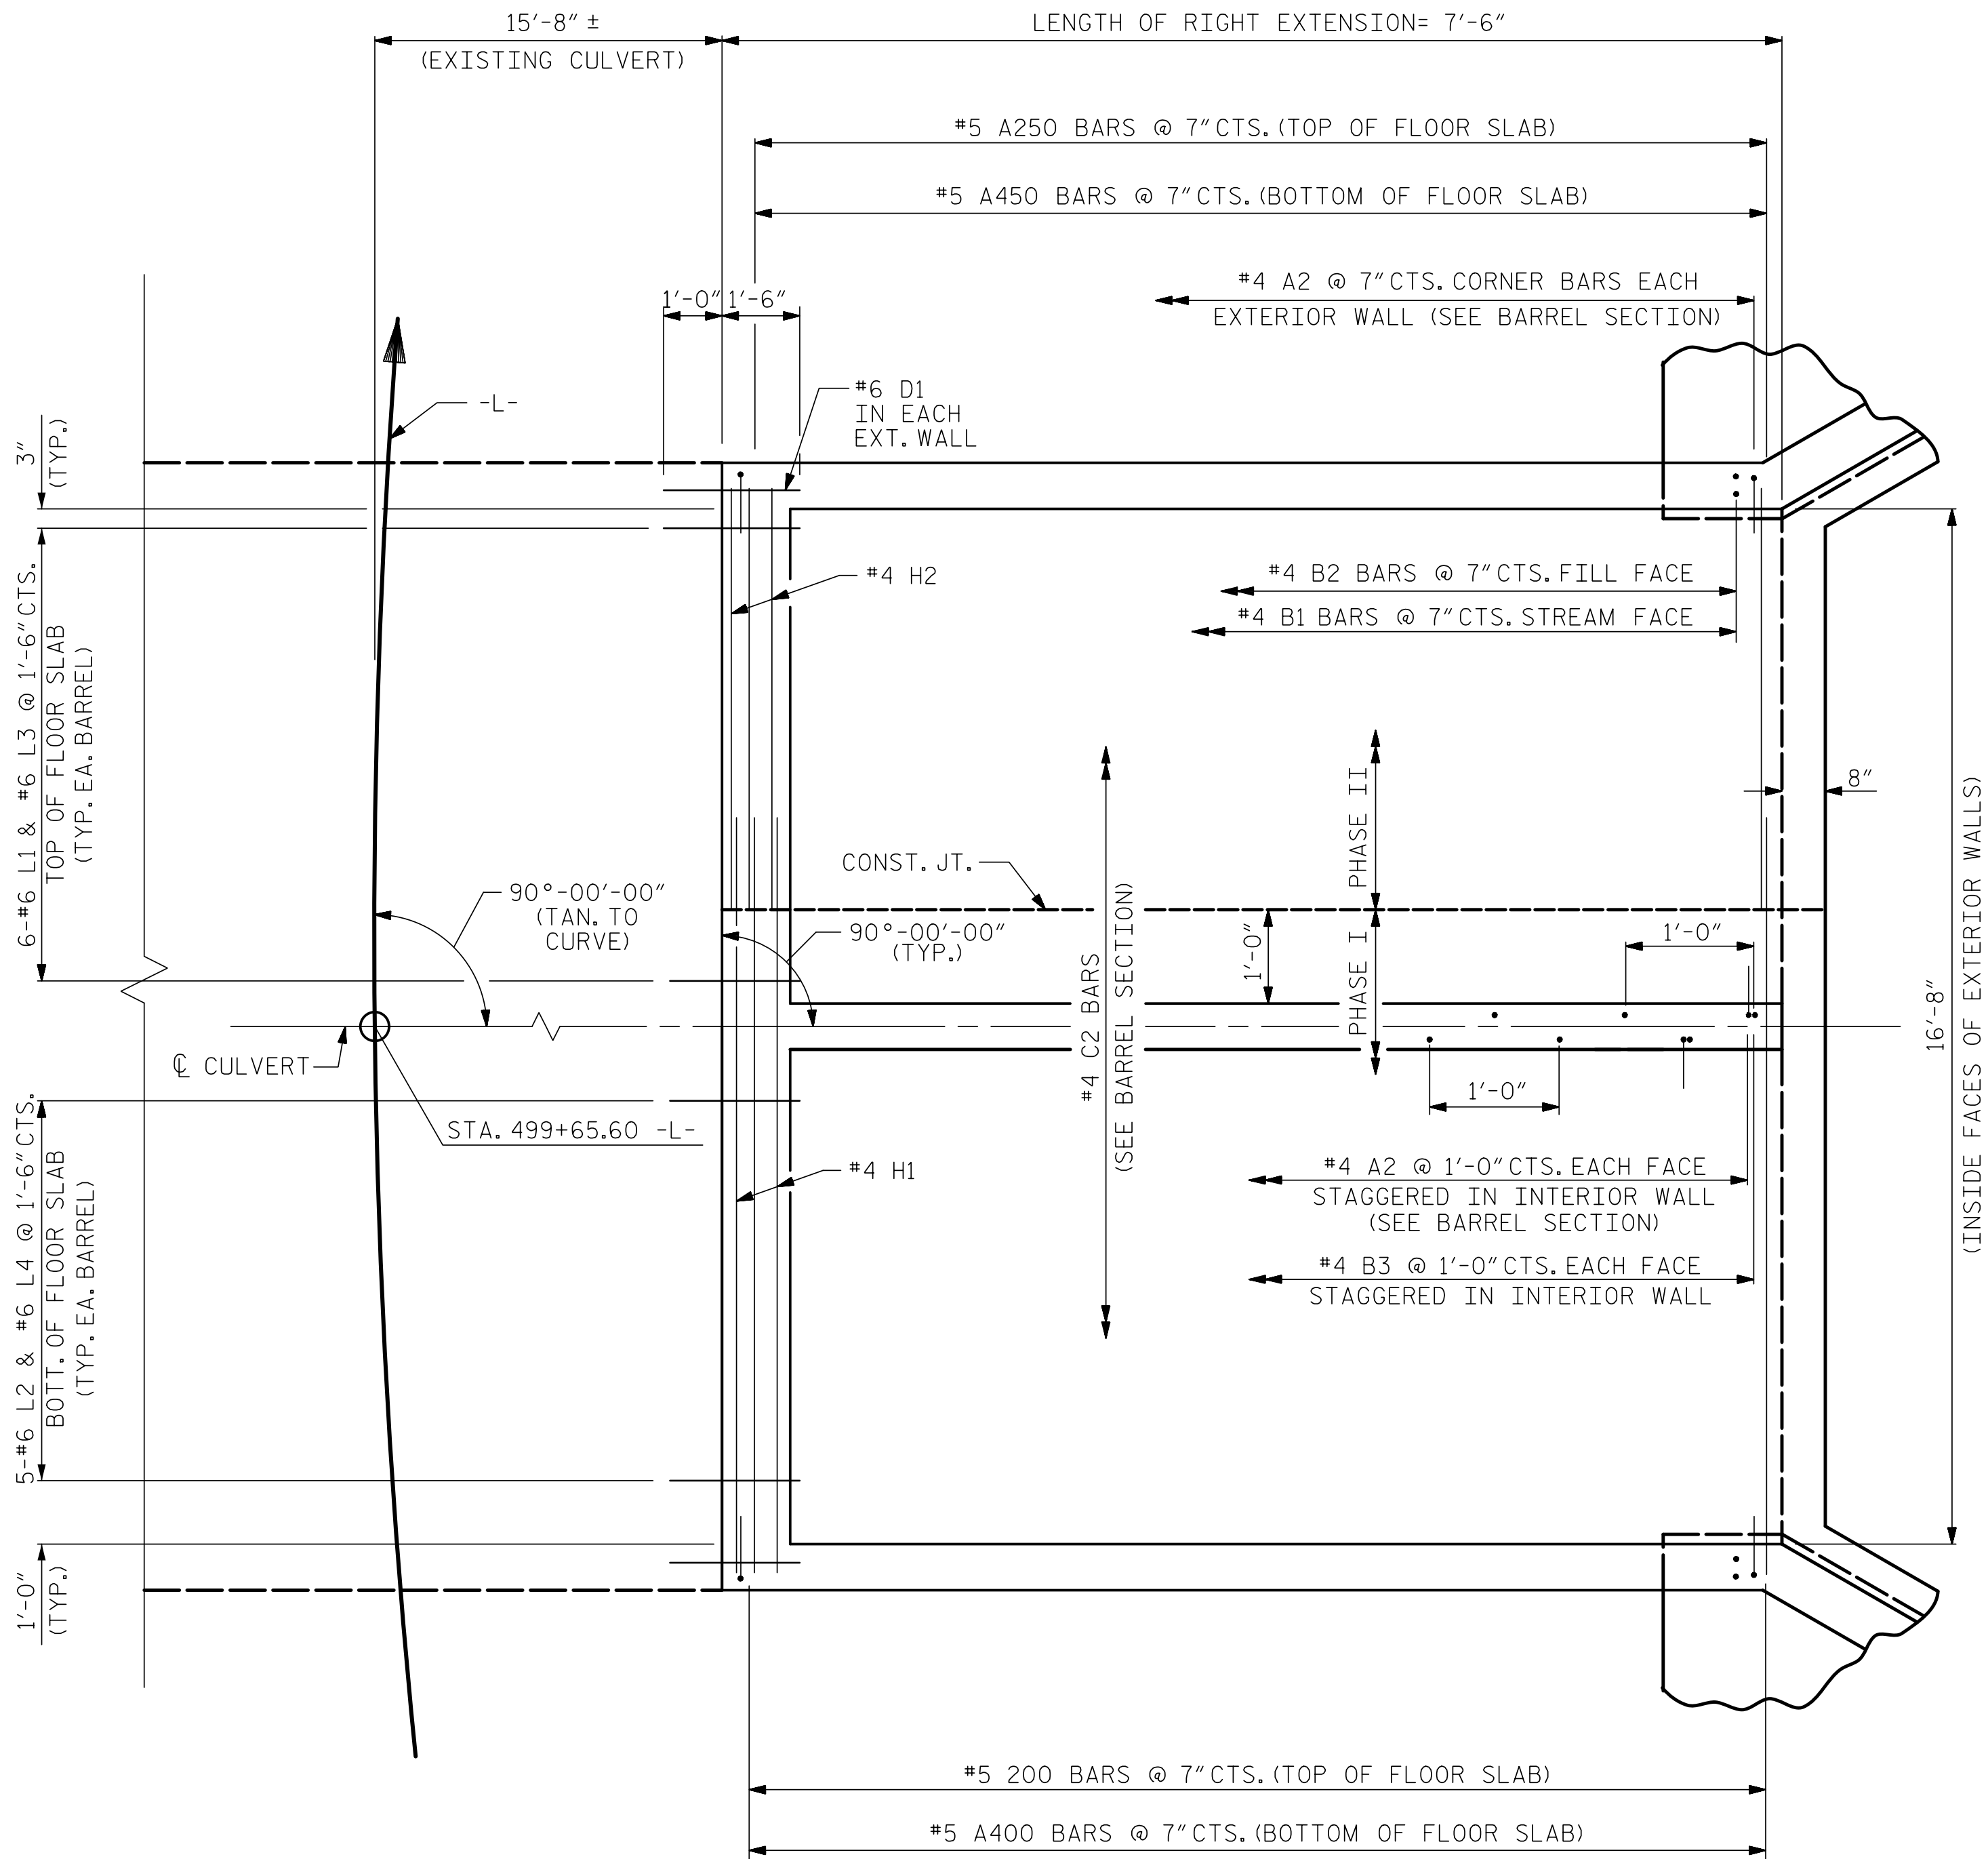

PLAN-FLOOR SLAB

FOR S1 BARS IN FLOOR SLAB & FOOTING, SEE WING SHEET.

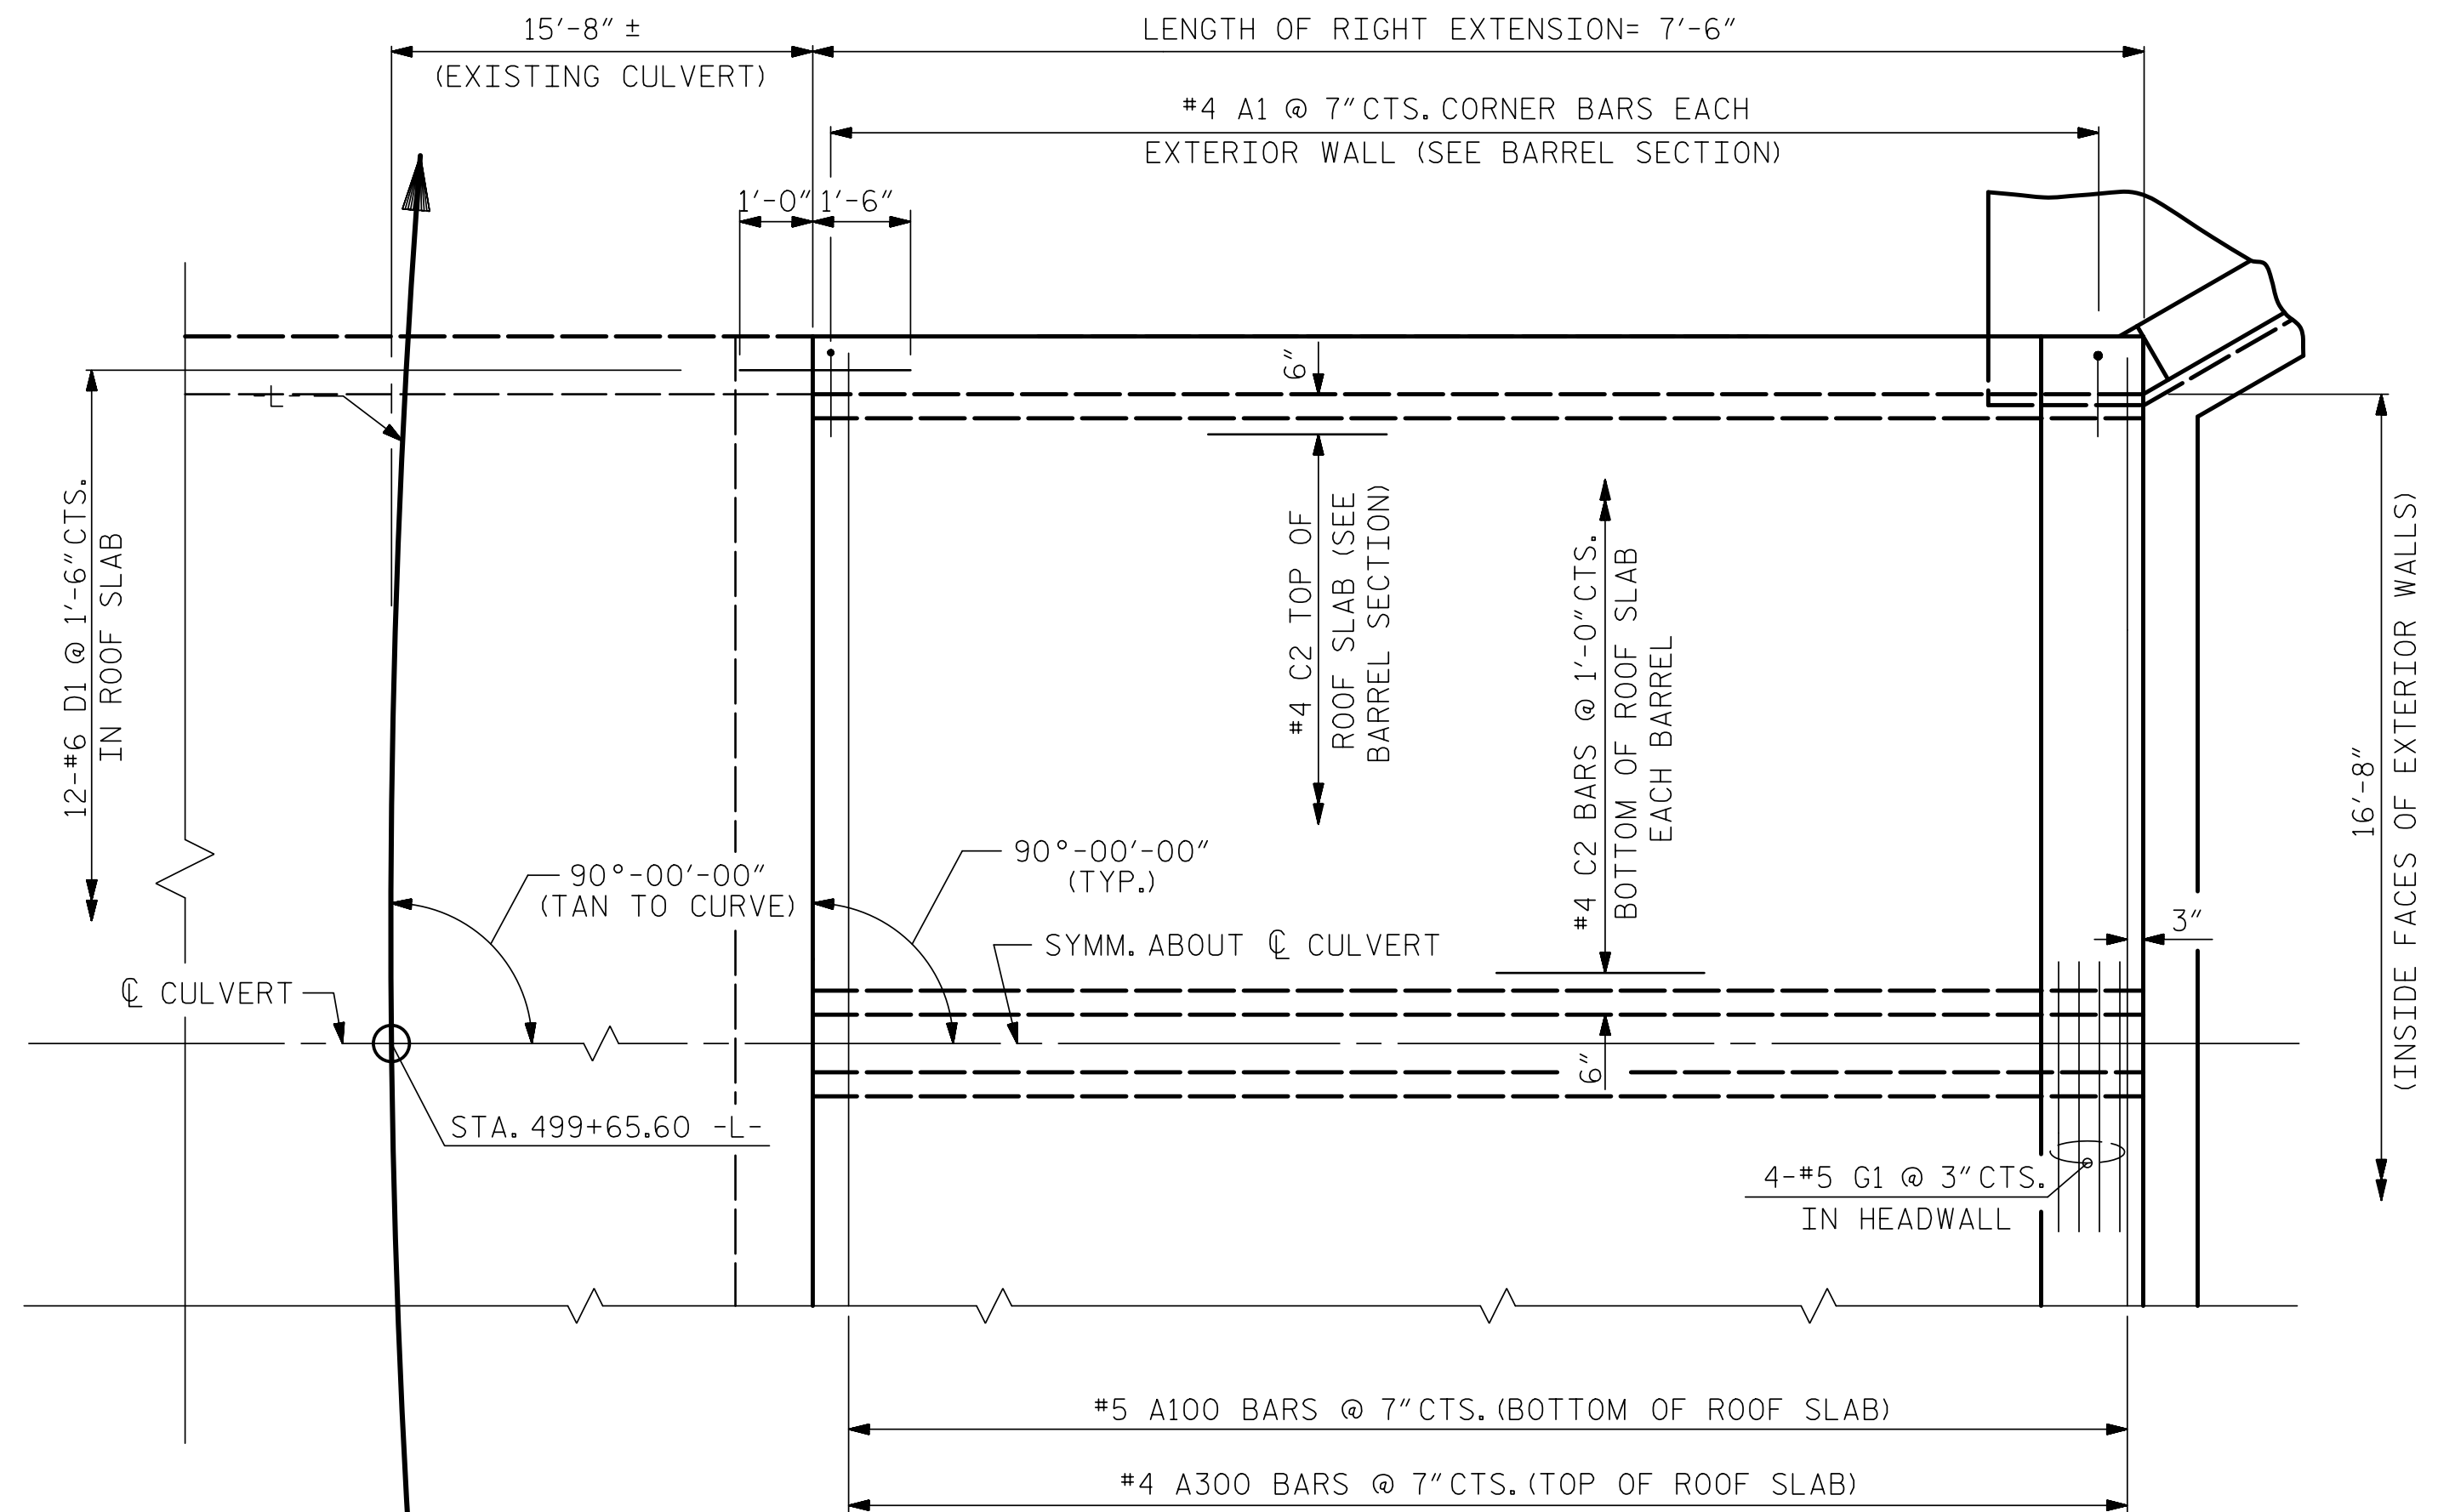

PART PLAN-ROOF SLAB

PROJECT NO. R-5739
NORTHAMPTON COUNTY
 STATION: 499+65.60 -L-

SHEET 6 OF 9



DOCUMENT NOT CONSIDERED FINAL
UNLESS ALL SIGNATURES COMPLETED

TGS ENGINEERS
706 HILLSBOROUGH STREET
SUITE 200
RALEIGH, NC 27603
PH (919) 773-8887
CORP. LICENSE NO.: C-0275

STATE OF NORTH CAROLINA DEPARTMENT OF TRANSPORTATION RALEIGH						SHEET NO. C5-6	
DOUBLE 8 FT. X 10 FT. CONCRETE BOX CULVERT RIGHT EXTENSION 90° SKEW						TOTAL SHEETS 9	
REVISIONS						NO.	
NO.	BY:	DATE:	NO.	BY:	DATE:		
1			3				
2			4				

ASSEMBLED BY : STM DATE : 08/22
 CHECKED BY : MGC DATE : 01/23
 DESIGN ENGINEER OF RECORD: STM DATE : 08/22

11/28/2023
 X:\NCDOT\NR-5739\Structures\Str. #5 (499 + 65.60 -L-)\Final Plans\DGNS\NR-5739.SMU.CU.STR 5.6.dgn
 User:zsmith

STR. #5