
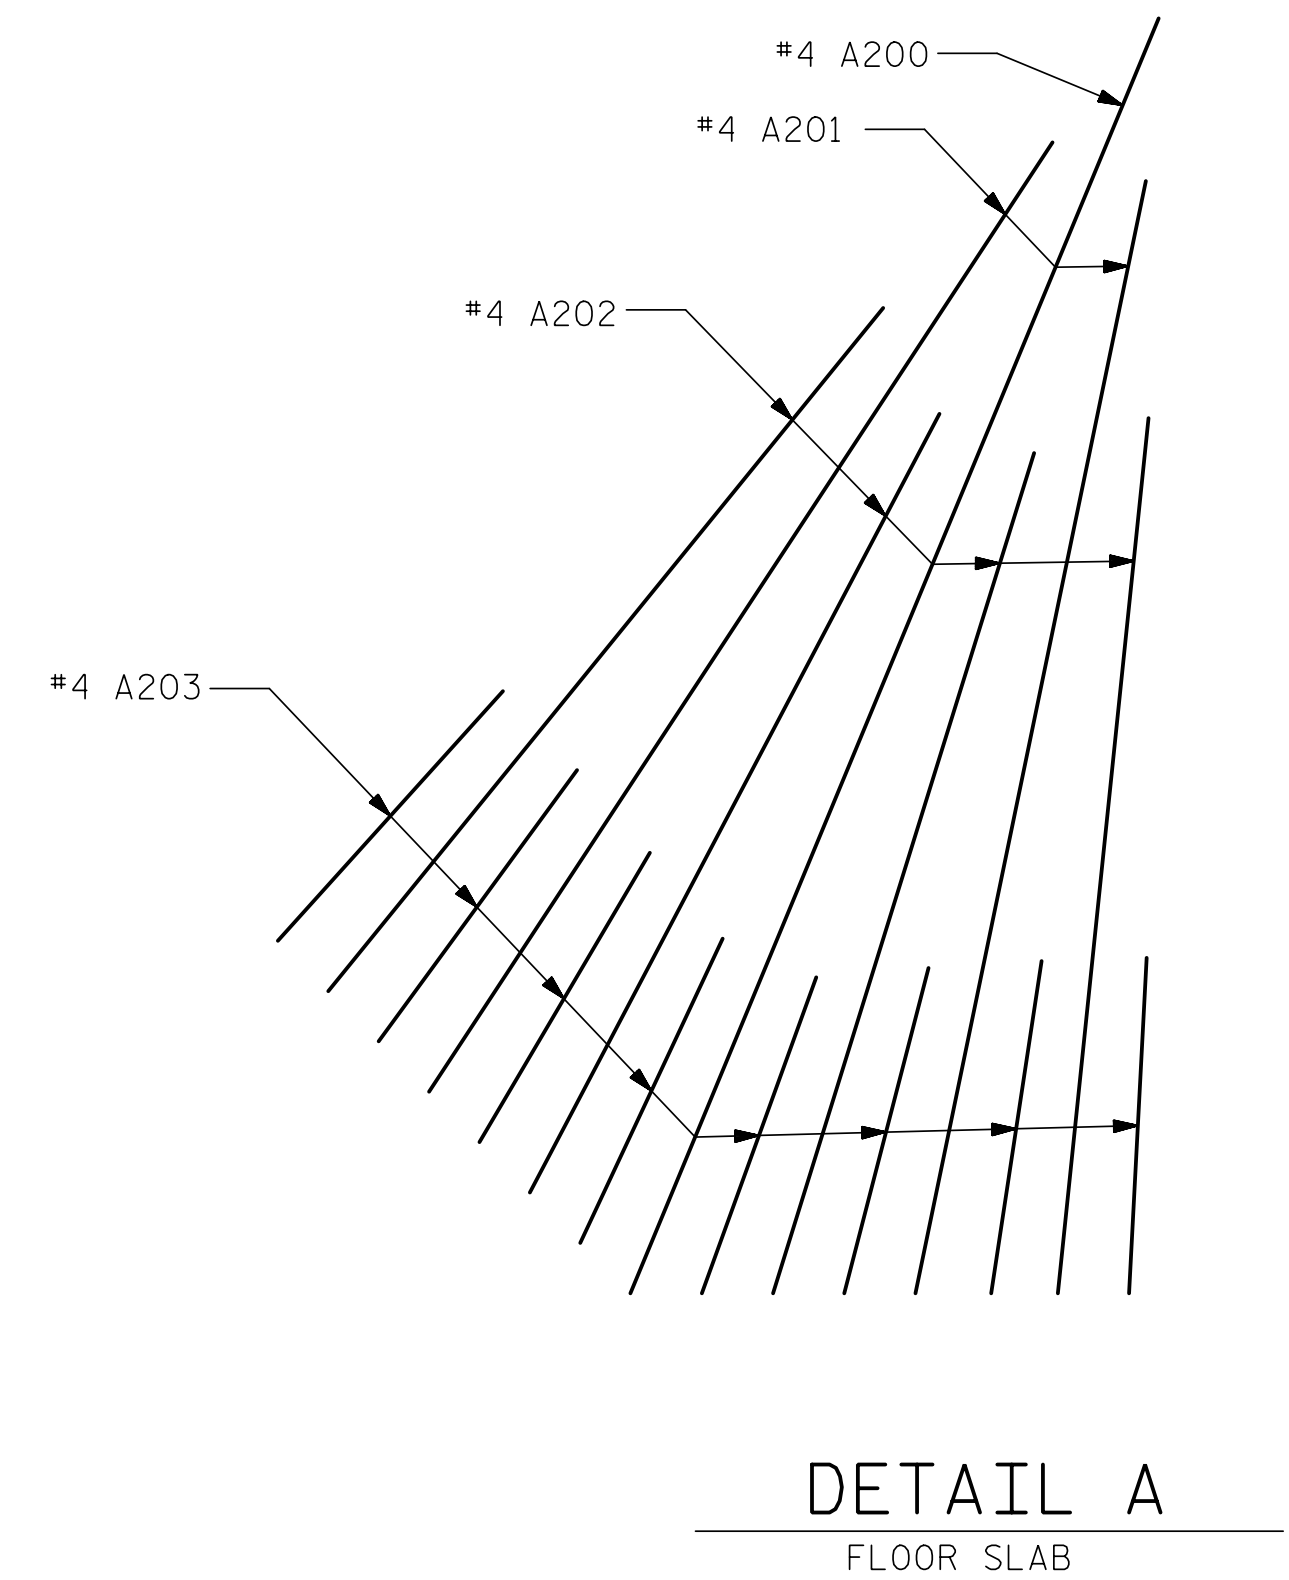


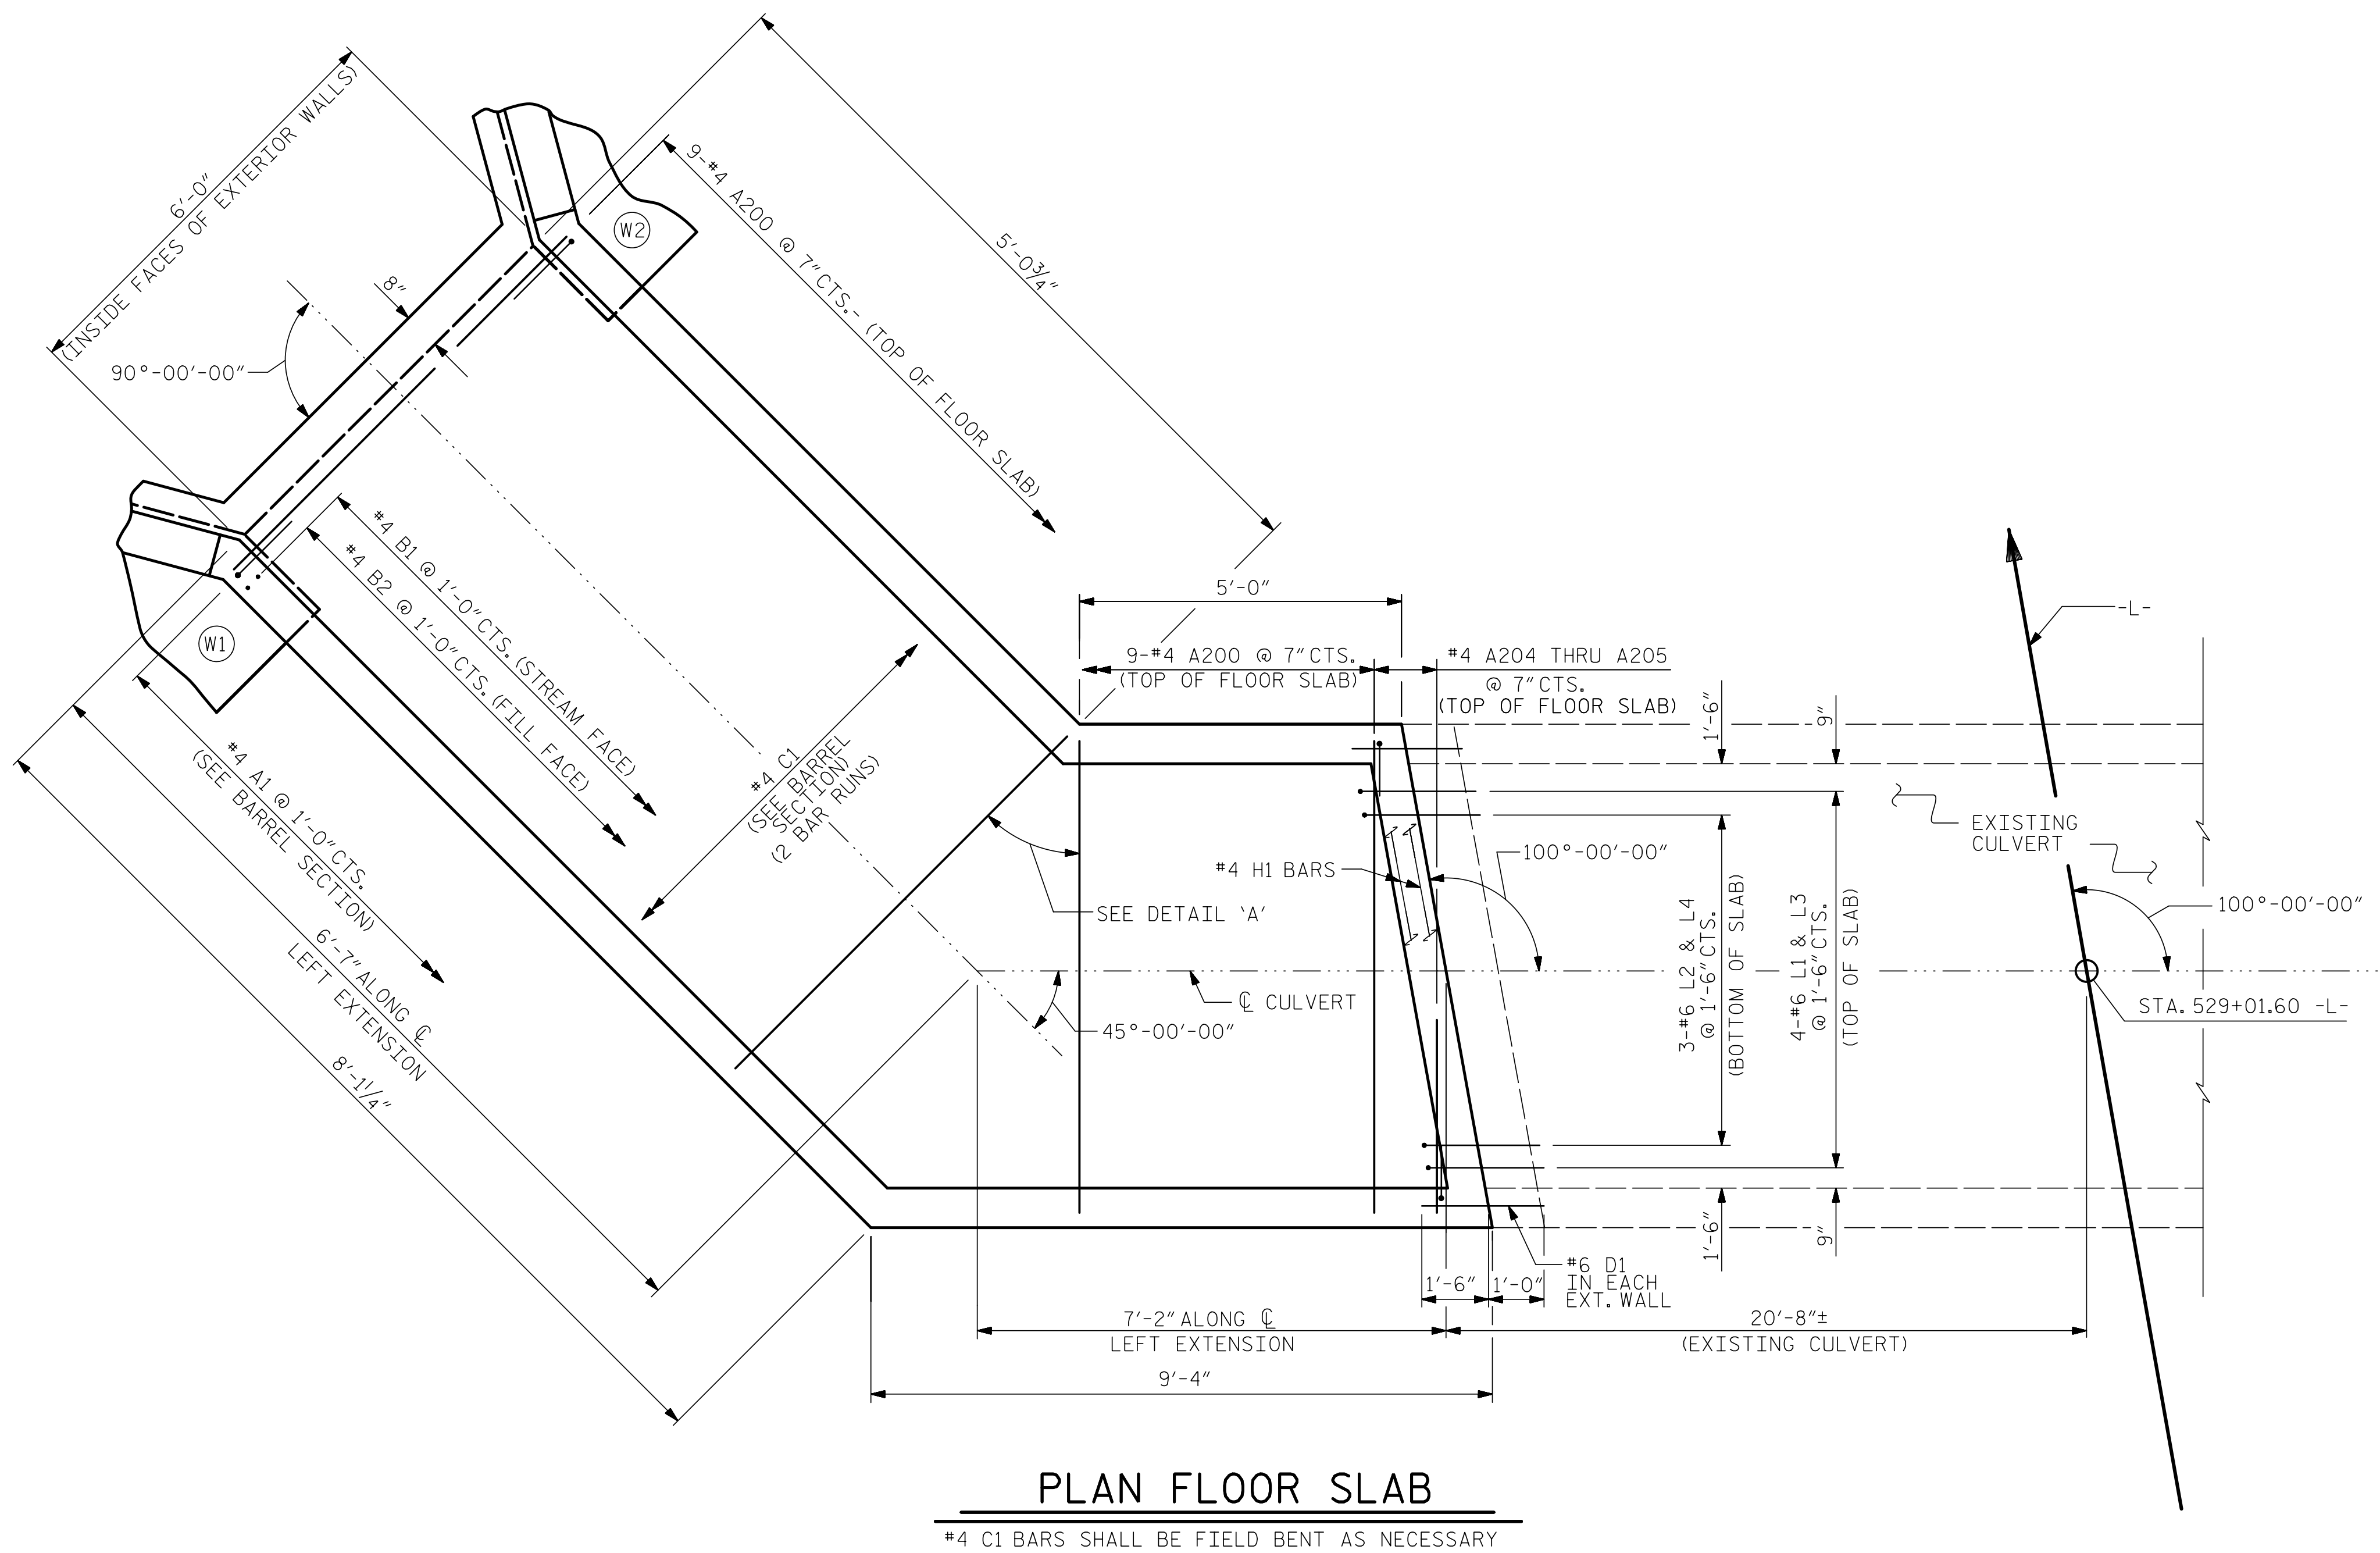


PROJECT NO. R-5739

NORTHAMPTON COUNTY

STATION: 529+01.60 -L-

SHEET 4 OF 12

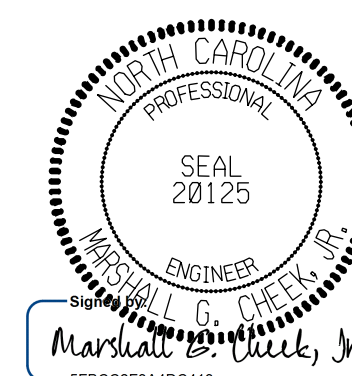

DOCUMENT NOT CONSIDERED FINAL
UNLESS ALL SIGNATURES COMPLETED

TGS ENGINEERS
706 HILLSBOROUGH STREET
SUITE 200
RALEIGH, NC 27603
PH (919) 773-8887
CORP. LICENSE NO.: C-0275

STATE OF NORTH CAROLINA
DEPARTMENT OF TRANSPORTATION
RALEIGH

SINGLE 6 FT. X 8 FT.
CONCRETE BOX CULVERT
100° SKEW
LEFT EXTENSION

REVISIONS						SHEET NO. C7-4
NO.	BY:	DATE:	NO.	BY:	DATE:	
1			3			TOTAL SHEETS 12
2			4			

DRAWN BY : ZCS DATE : 12/22

CHECKED BY : MGC DATE : 1/23

DESIGN ENGINEER OF RECORD: ZCS DATE : 1/23

11/28/2023
X:\NCDD\1R-5739\Structures\Str. #7 (529 + 01.60 -L-)\Final Plans\DGNS\417.001.R-5739.SMU.C7-4.dgn
User:ZSmith

STR. #7