
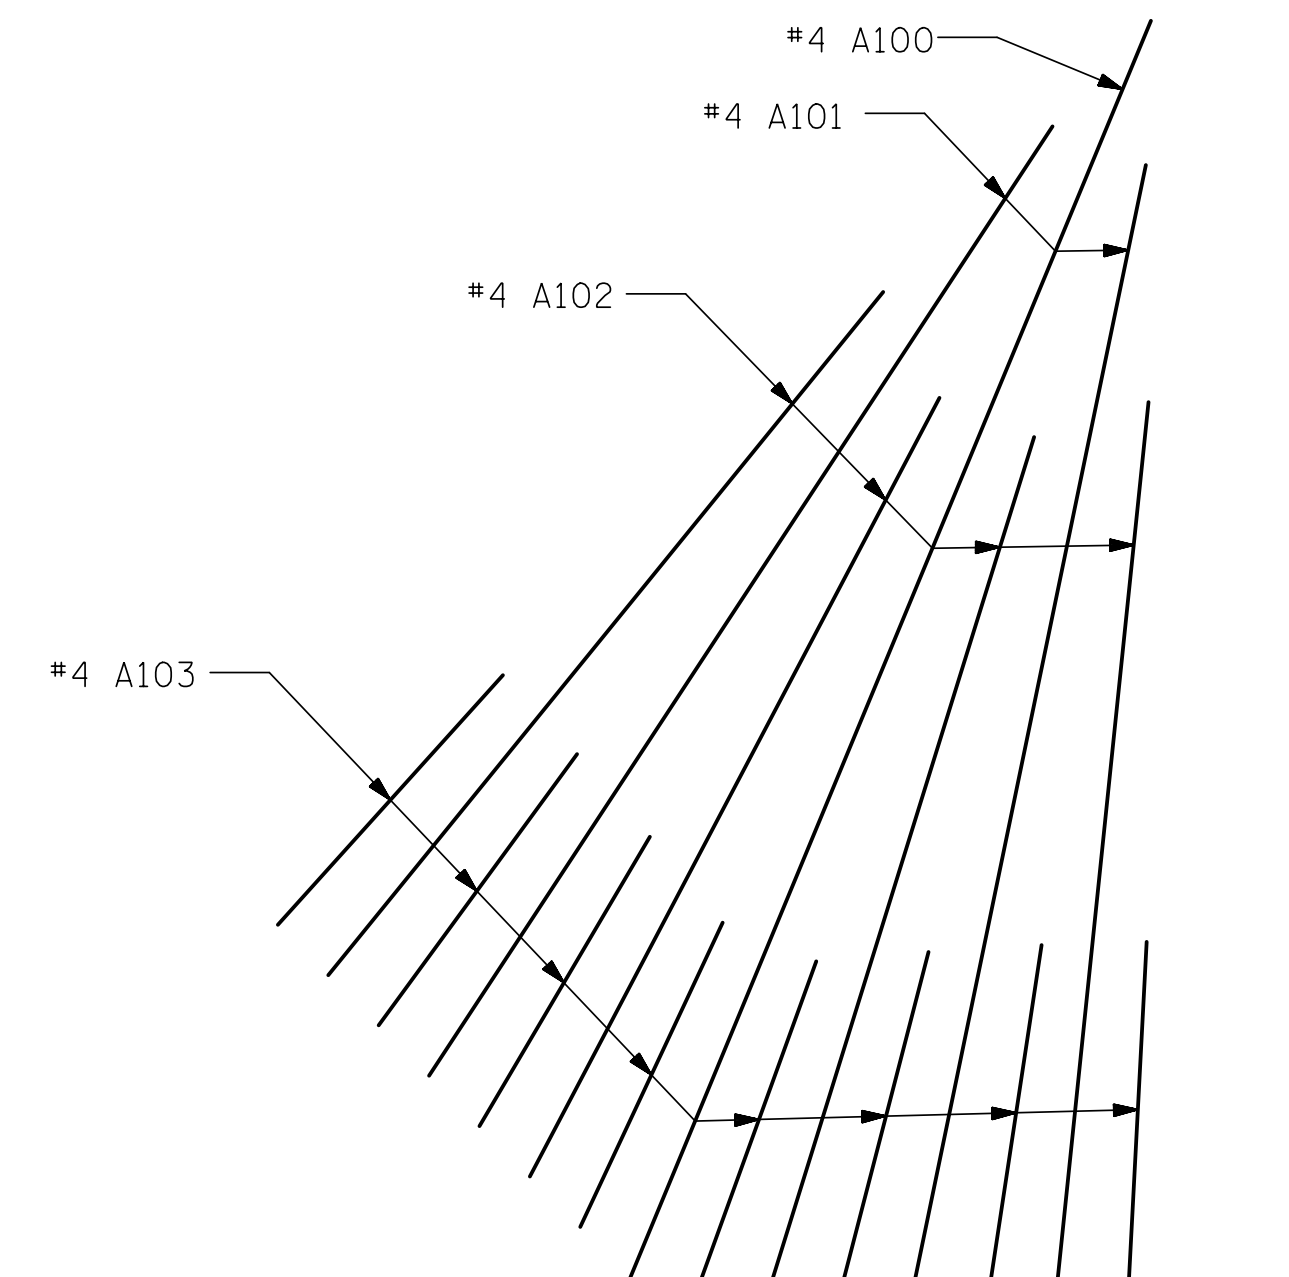


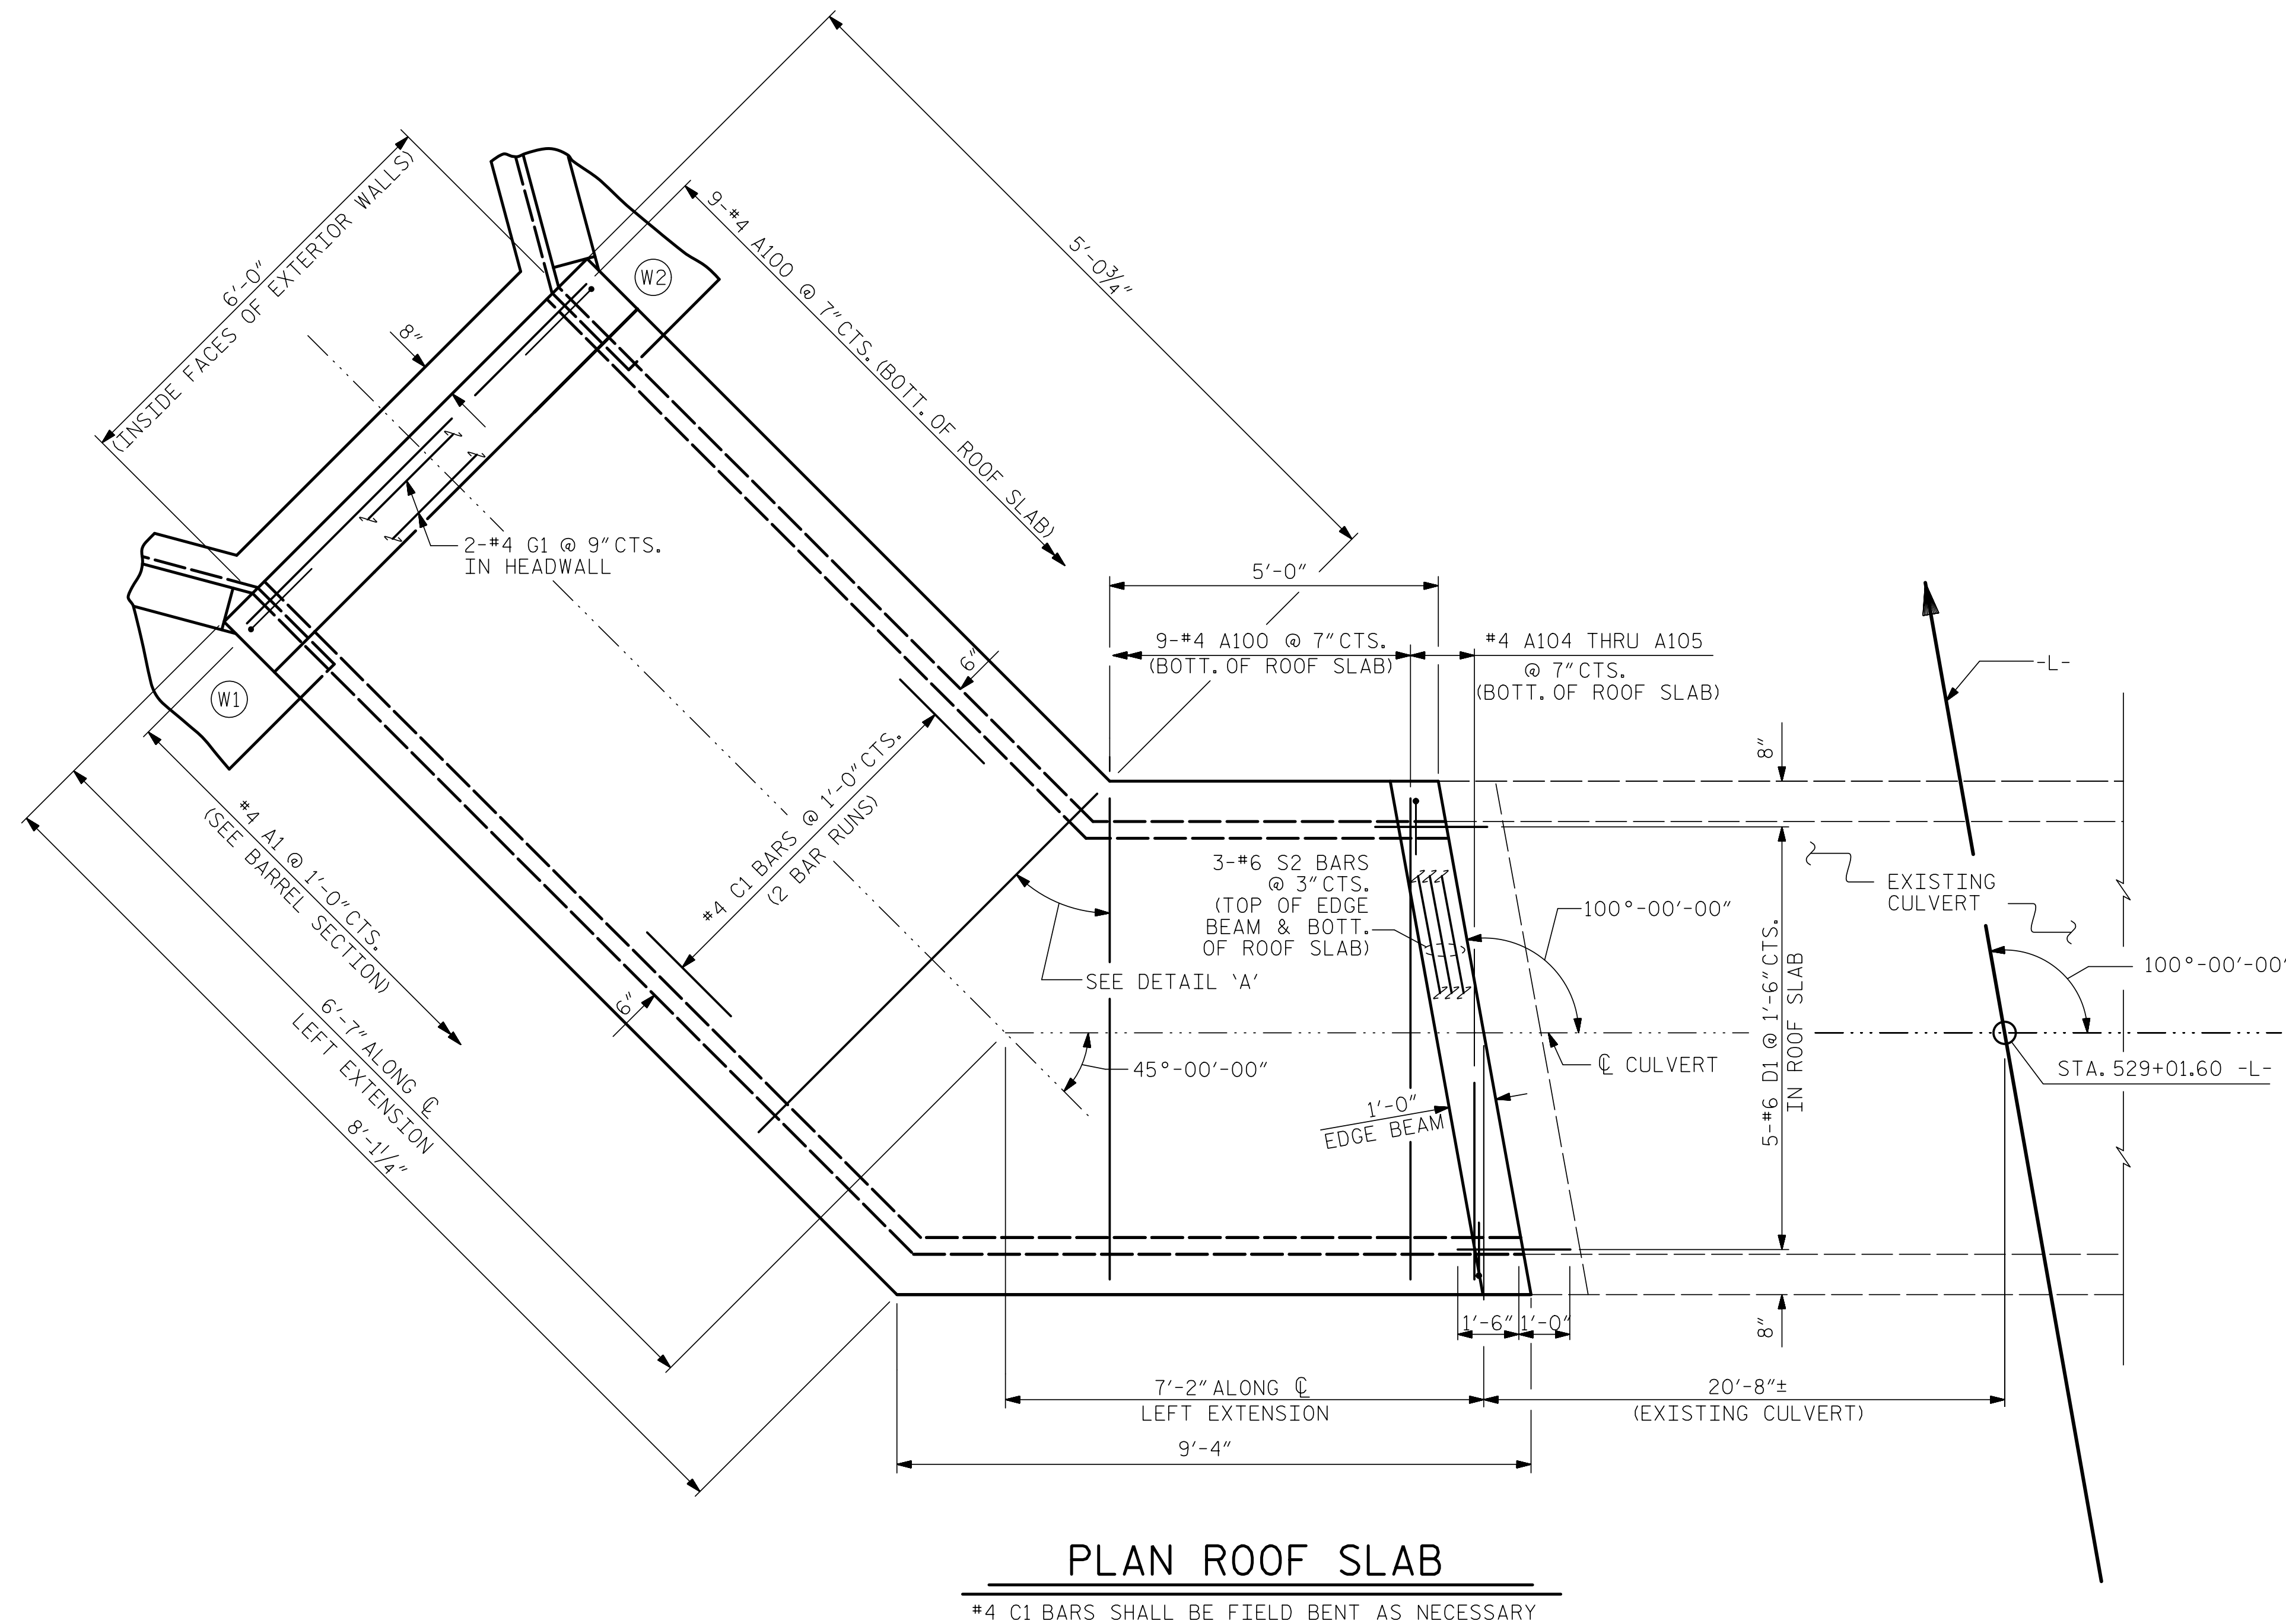


DETAIL A
ROOF SLAB

PLAN ROOF SLAB

#4 C1 BARS SHALL BE FIELD BENT AS NECESSARY

PROJECT NO. R-5739
NORTHAMPTON COUNTY
 STATION: 529+01.60 -L-

SHEET 5 OF 12

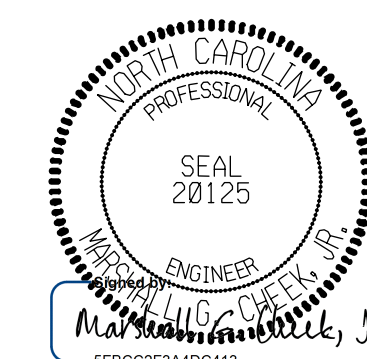

7/23/2025

DOCUMENT NOT CONSIDERED FINAL
 UNLESS ALL SIGNATURES COMPLETED
 TGS ENGINEERS
 706 HILLSBOROUGH STREET
 SUITE 200
 RALEIGH, NC 27603
 PH (919) 773-8887
 CORP. LICENSE NO.: C-0275

STATE OF NORTH CAROLINA
 DEPARTMENT OF TRANSPORTATION
 RALEIGH

SINGLE 6 FT. X 8 FT.
 CONCRETE BOX CULVERT
 100° SKEW
 LEFT EXTENSION

DRAWN BY : ZCS DATE : 8/22
 CHECKED BY : MGC DATE : 1/23
 DESIGN ENGINEER OF RECORD: ZCS DATE : 1/23

11/27/2023
 X:\NCDOT\NR-5739\Structures\Str. #7 (529 + 01.60 -L-)\Final Plans\DGNS\NR-5739.SMU. CU.650000.dgn
 User:zSmith

REVISIONS						SHEET NO. C7-5
NO.	BY:	DATE:	NO.	BY:	DATE:	
1			3			TOTAL SHEETS 12
2			4			

STR. #7