

09/06/25



STATE	STATE PROJECT REFERENCE NO.	SHEET NO.	TOTAL SHEETS
N.C.	R-5739	RW01	61

TIP PROJECT: R-5739

STATE OF NORTH CAROLINA
DIVISION OF HIGHWAYS

SURVEY CONTROL, EXISTING CENTERLINES,
RIGHT OF WAY, EASEMENTS AND PROPERTY TIES

NORTHAMPTON COUNTY

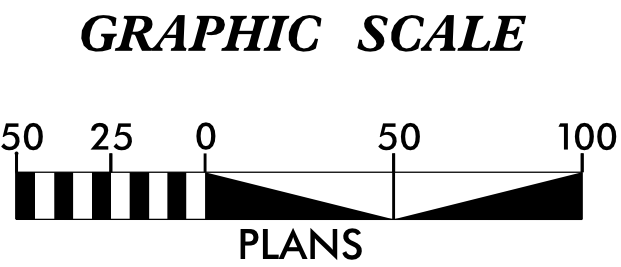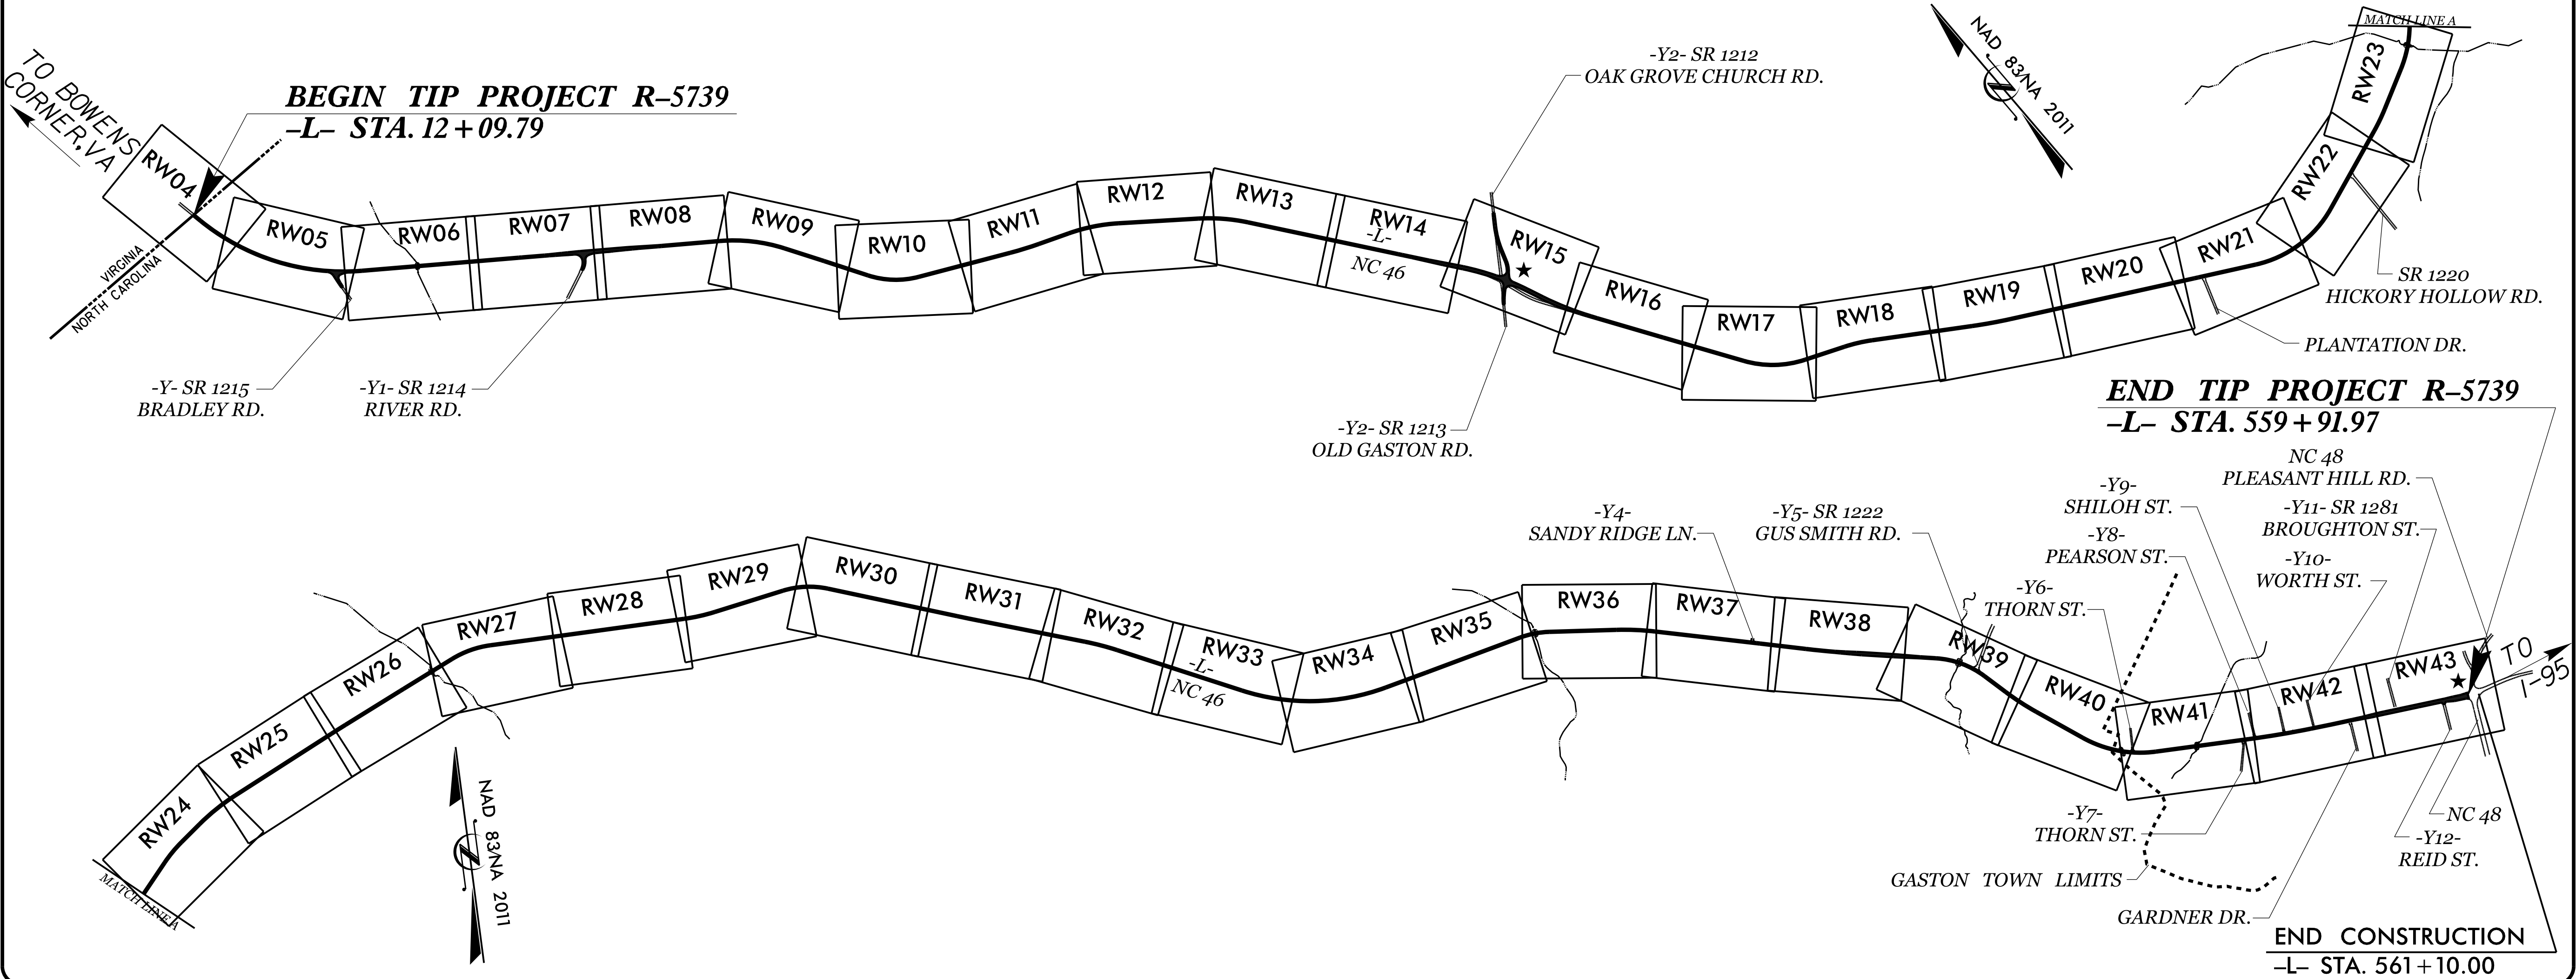

DATUM DESCRIPTION

THE LOCALIZED COORDINATE SYSTEM DEVELOPED FOR THIS PROJECT IS BASED ON THE STATE PLANE COORDINATES ESTABLISHED BY NCDOT FOR GPS CONTROL MONUMENT "R5739-9" WITH NAD 83/NA2011 STATE PLANE GRID COORDINATES OF NORTHING: 1,004,104.855(ft) EASTING: 2,370,564.222(ft) ELEVATION: 241.52(ft)

THE AVERAGE COMBINED GRID FACTOR USED ON THIS PROJECT (GROUND TO GRID) IS: 1.000104741

THE N.C. LAMBERT GRID BEARING AND LOCALIZED HORIZONTAL GROUND DISTANCE FROM "R5739-9" TO -L- STATION 10+00.00 IS N 50°20'39.07" E 24,305.79 (ft)

ALL LINEAR DIMENSIONS ARE LOCALIZED HORIZONTAL DISTANCES VERTICAL DATUM USED IS NAVD 88/GEOID12A

Prepared in the Office of:

JoynerKeeny, PLLC
1051 N. Winstead Avenue
Rocky Mount, NC 27804
252-977-3124
North Carolina Firm Number P-0551

2024 STANDARD SPECIFICATIONS

RIGHT OF WAY DATE:
01/10/2022


LETTING DATE:
05/20/2025

PROFESSIONAL LAND SURVEYOR




DocuSigned by:
Karen E. Stone
25A35A0767A5452...

1/7/2025
Date:

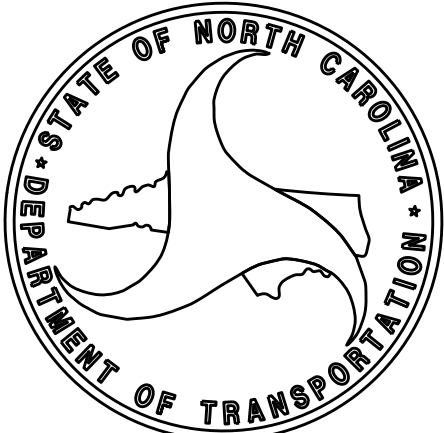

SURVEY CONTROL SHEET

W/ EXISTING CENTERLINE ALIGNMENTS PRIOR TO CONSTRUCTION

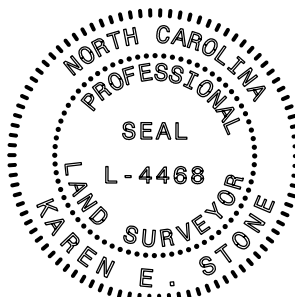
PROJECT REFERENCE NO.	SHEET NO.
R-5739	RW02C-1
Location and Surveys	
JoynerKeeny, PLLC 1051 N. Winstead Avenue Rocky Mount, NC 27804 252-977-3124 North Carolina Firm Number P-0551	
PROJECT SURVEYOR 	
DOCUMENT NOT CONSIDERED FINAL UNLESS ALL SIGNATURES COMPLETED	

I, KAREN E. STONE, PLS, certify that the Project Control was verified under my supervision from an actual GPS survey made under my supervision and the following information was used to perform the survey:


Class of survey: **AA**
Type of GPS field procedure: RTN
Dates of survey: February 2017 (per control file provided by NCDOT)
Datum/Epoch: NAD83/2011 DATUM
Published/Fixed-control use: N/A
Localized around: "R5739-9"
Northing: 1004104.855 (US FEET)
Easting: 2370564.222 (US FEET)
Combined grid factor: 1.000104741
Geoid model: GEOID 12A
Units: US SURVEY FEET

I also certify that this project was staked from baseline control provided by the North Carolina Department of Transportation and recovered under my supervision;

This 13th day of January, 2025.

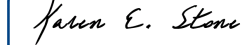DocuSigned by:

62435A875745452...

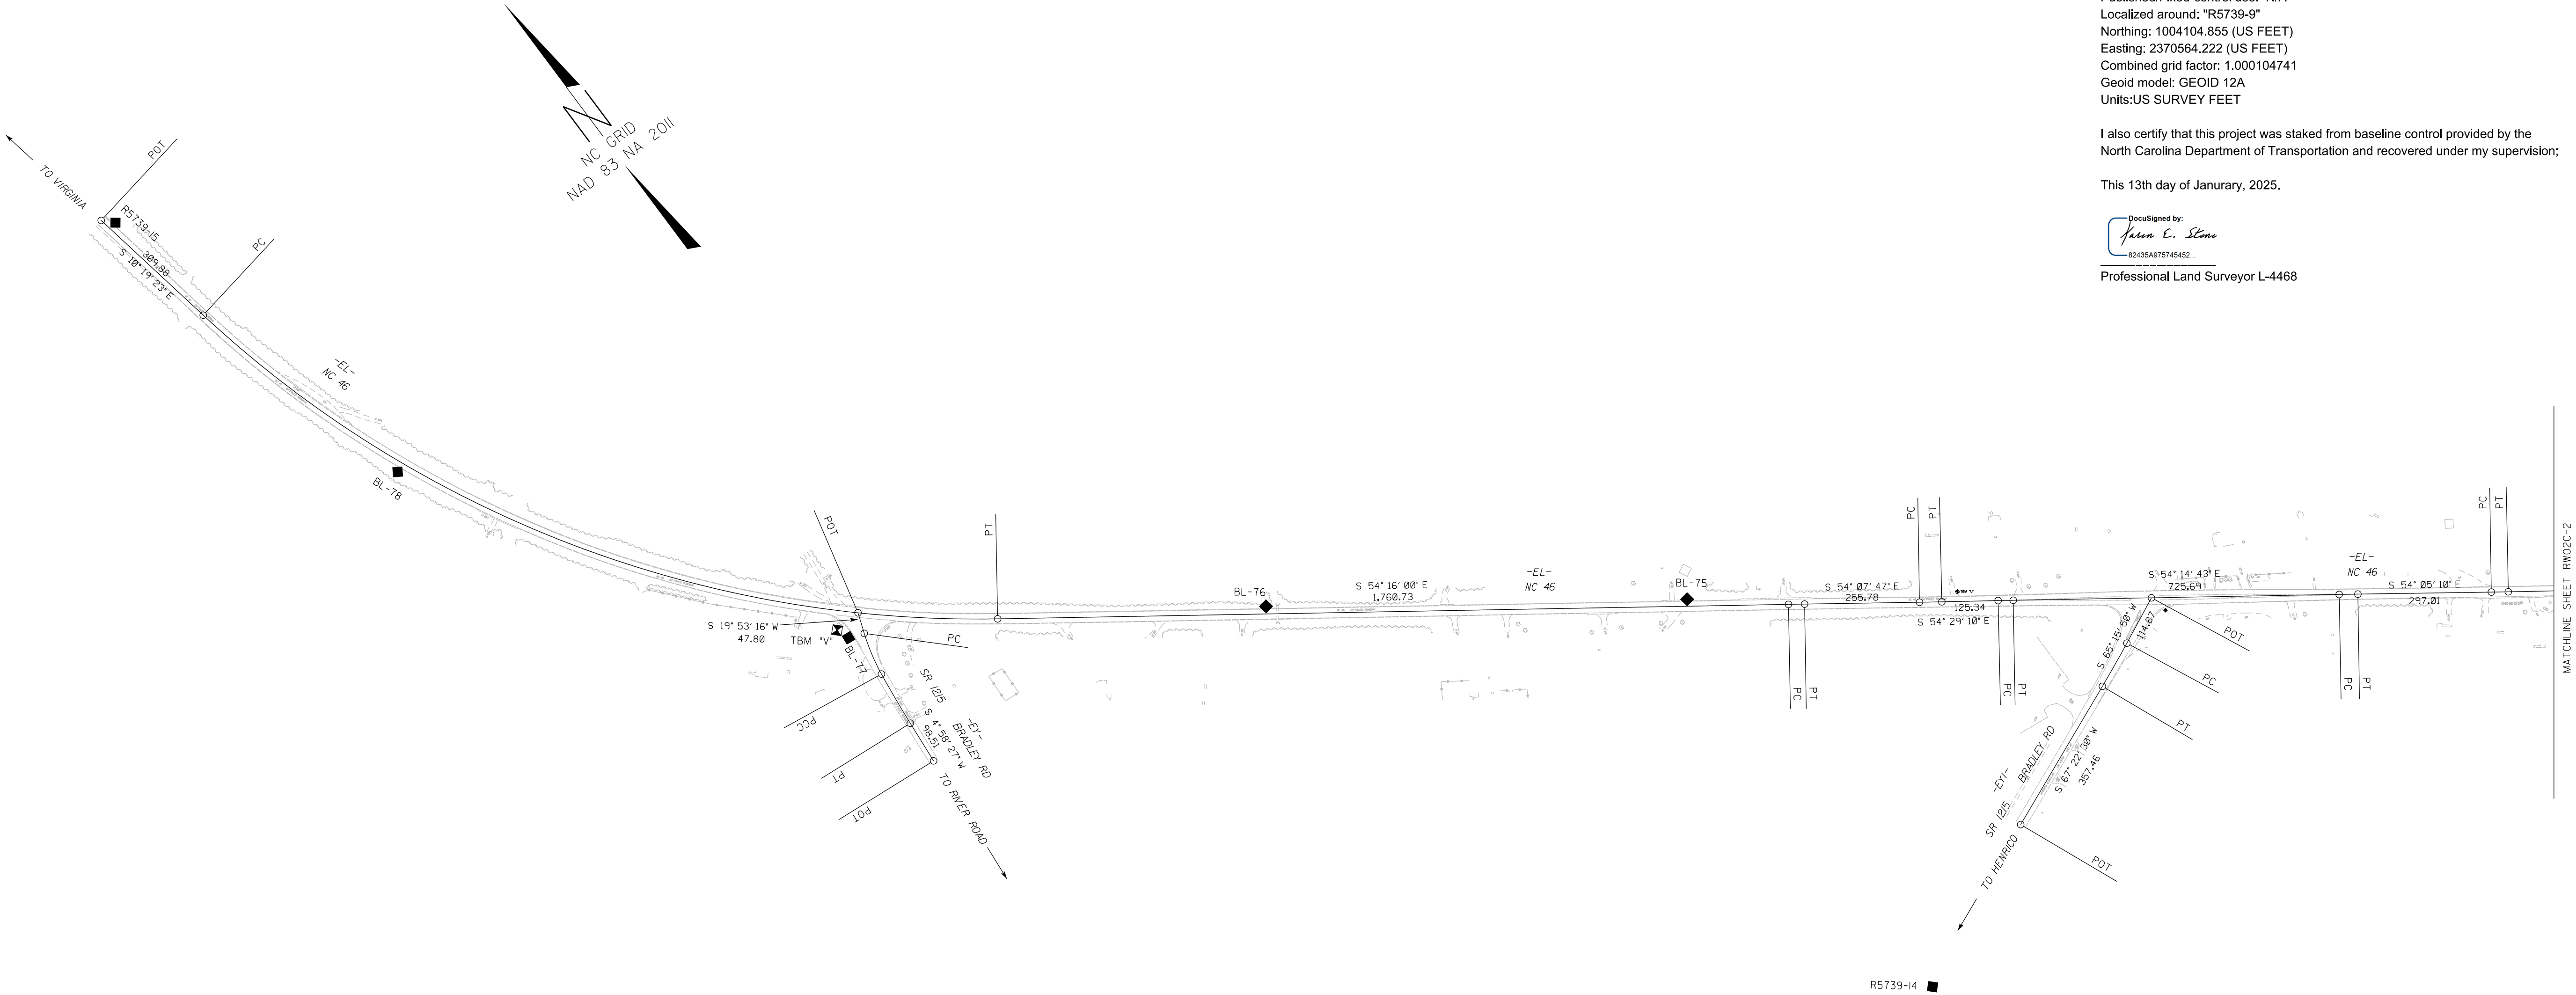Professional Land Surveyor L-4468




NOTES:

- PROJECT CONTROL WAS ESTABLISHED USING GNSS, THE GLOBAL NAVIGATION SATELLITE SYSTEM.
- THE SURVEY CONTROL DATA FOR THIS PROJECT HAS BEEN COMPILED FROM VARIOUS SOURCES. IF FURTHER INFORMATION REGARDING PROJECT CONTROL IS NEEDED, PLEASE CONTACT THE LOCATION AND SURVEYS UNIT.

SEE SHEETS
RW02C-11 THRU RW02C-16
FOR FURTHER ALIGNMENT DETAILS

SURVEY CONTROL SHEET

W/ EXISTING CENTERLINE ALIGNMENTS PRIOR TO CONSTRUCTION

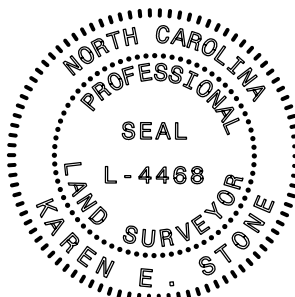
PROJECT REFERENCE NO.	SHEET NO.
R-5739	RW02C-2
Location and Surveys	
JoynerKeeny, PLLC 1051 N. Winstead Avenue Rocky Mount, NC 27804 252-977-3124 North Carolina Firm Number P-0551	
PROJECT SURVEYOR 	
DOCUMENT NOT CONSIDERED FINAL UNLESS ALL SIGNATURES COMPLETED	

I, KAREN E. STONE, PLS, certify that the Project Control was verified under my supervision from an actual GPS survey made under my supervision and the following information was used to perform the survey:


Class of survey:
Type of GPS field procedure: RTN
Dates of survey: February 2017 (per control file provided by NCDOT)
Datum/Epoch:NAD83/2011 DATUM
Published/Fixed-control use: N/A
Localized around: "R5739-9"
Northing: 1004104.855 (US FEET)
Easting: 2370564.222 (US FEET)
Combined grid factor: 1.000104741
Geoid model: GEOID 12A
Units:US SURVEY FEET

I also certify that this project was staked from baseline control provided by the North Carolina Department of Transportation and recovered under my supervision;

This 13th day of January, 2025.

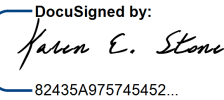DocuSigned by:

82435A875745452...

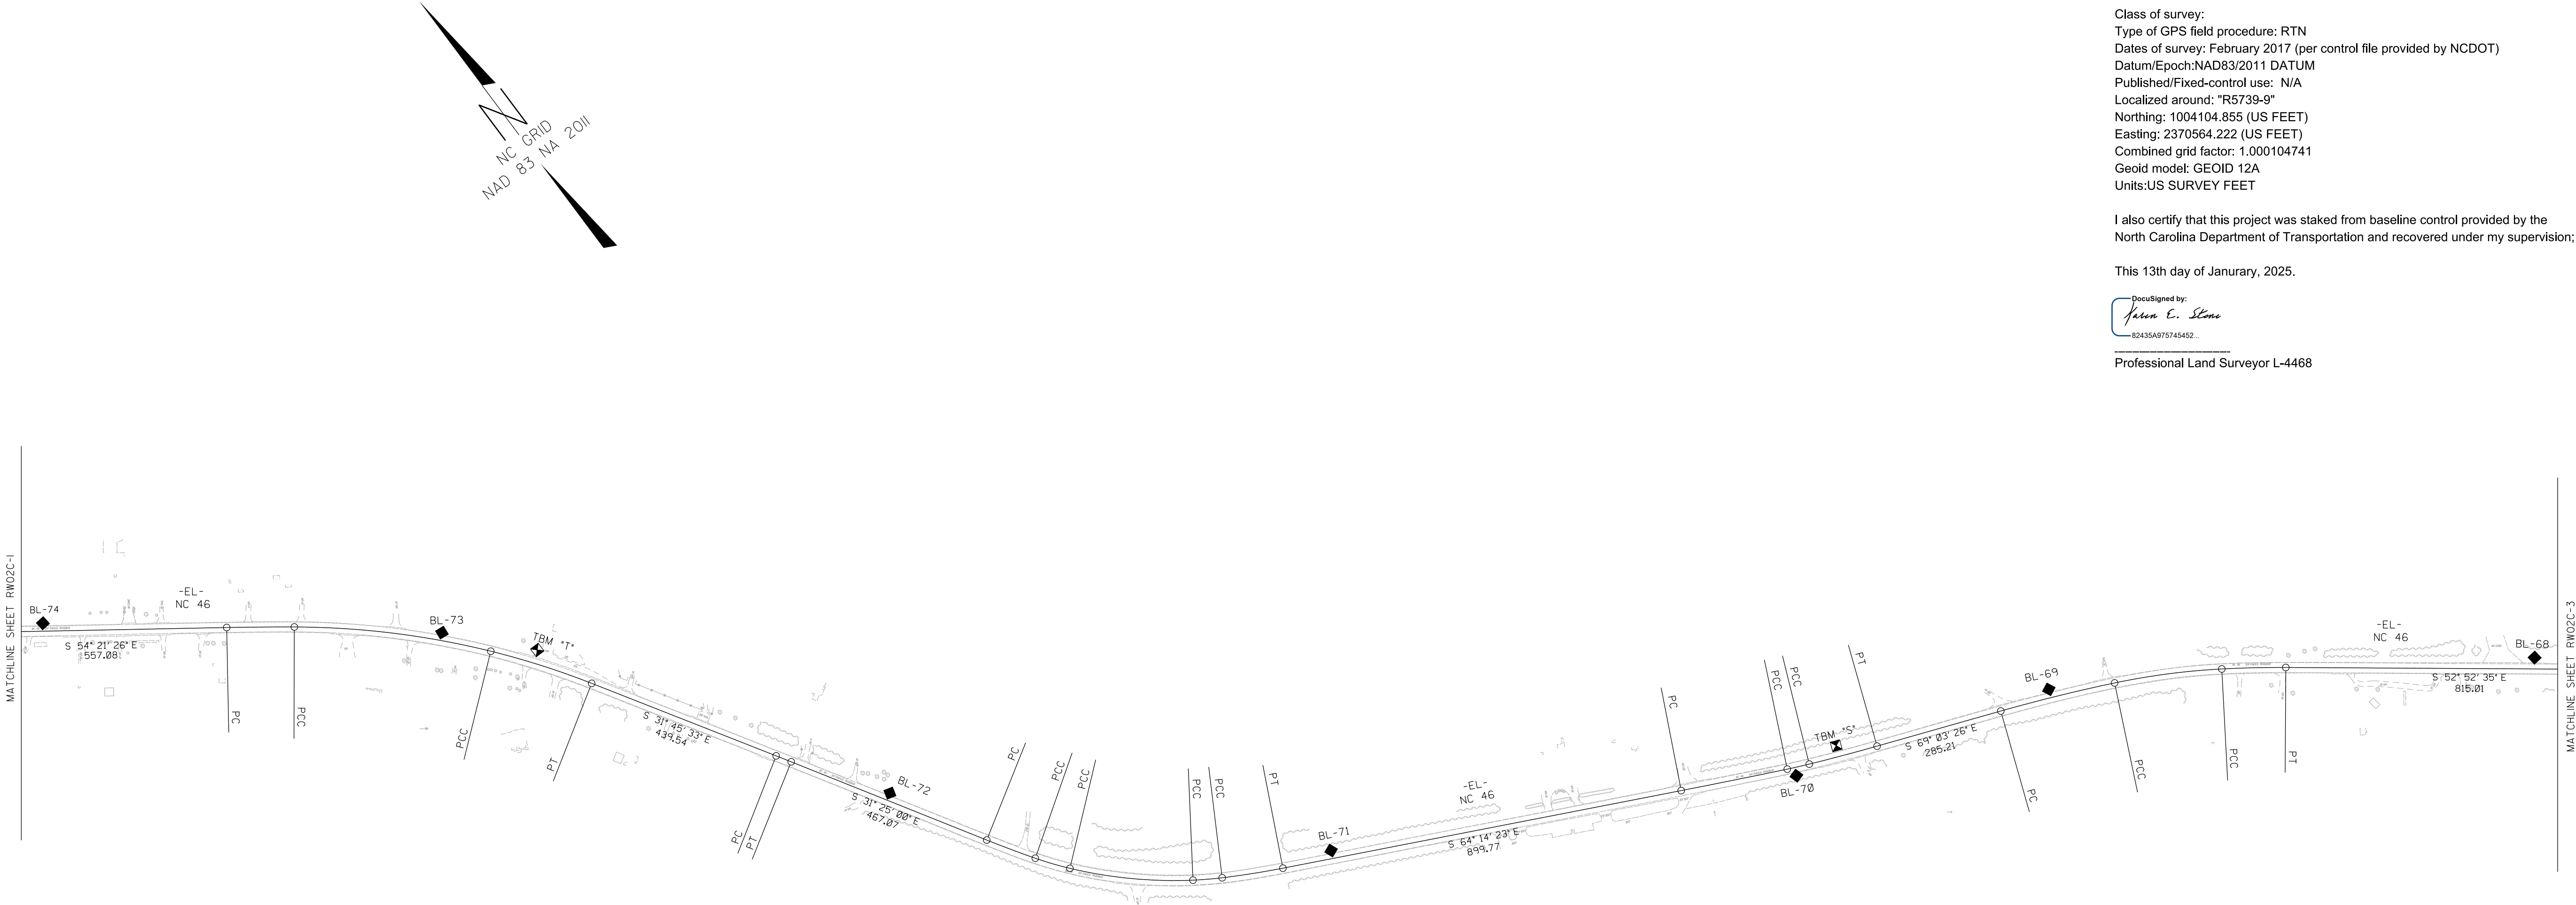Professional Land Surveyor L-4468





NOTES:

- PROJECT CONTROL WAS ESTABLISHED USING GNSS, THE GLOBAL NAVIGATION SATELLITE SYSTEM.
- THE SURVEY CONTROL DATA FOR THIS PROJECT HAS BEEN COMPILED FROM VARIOUS SOURCES. IF FURTHER INFORMATION REGARDING PROJECT CONTROL IS NEEDED, PLEASE CONTACT THE LOCATION AND SURVEYS UNIT.

SEE SHEETS
RW02C-11 THRU RW02C-16
FOR FURTHER ALIGNMENT DETAILS

SURVEY CONTROL SHEET
W/ EXISTING CENTERLINE ALIGNMENTS PRIOR TO CONSTRUCTION

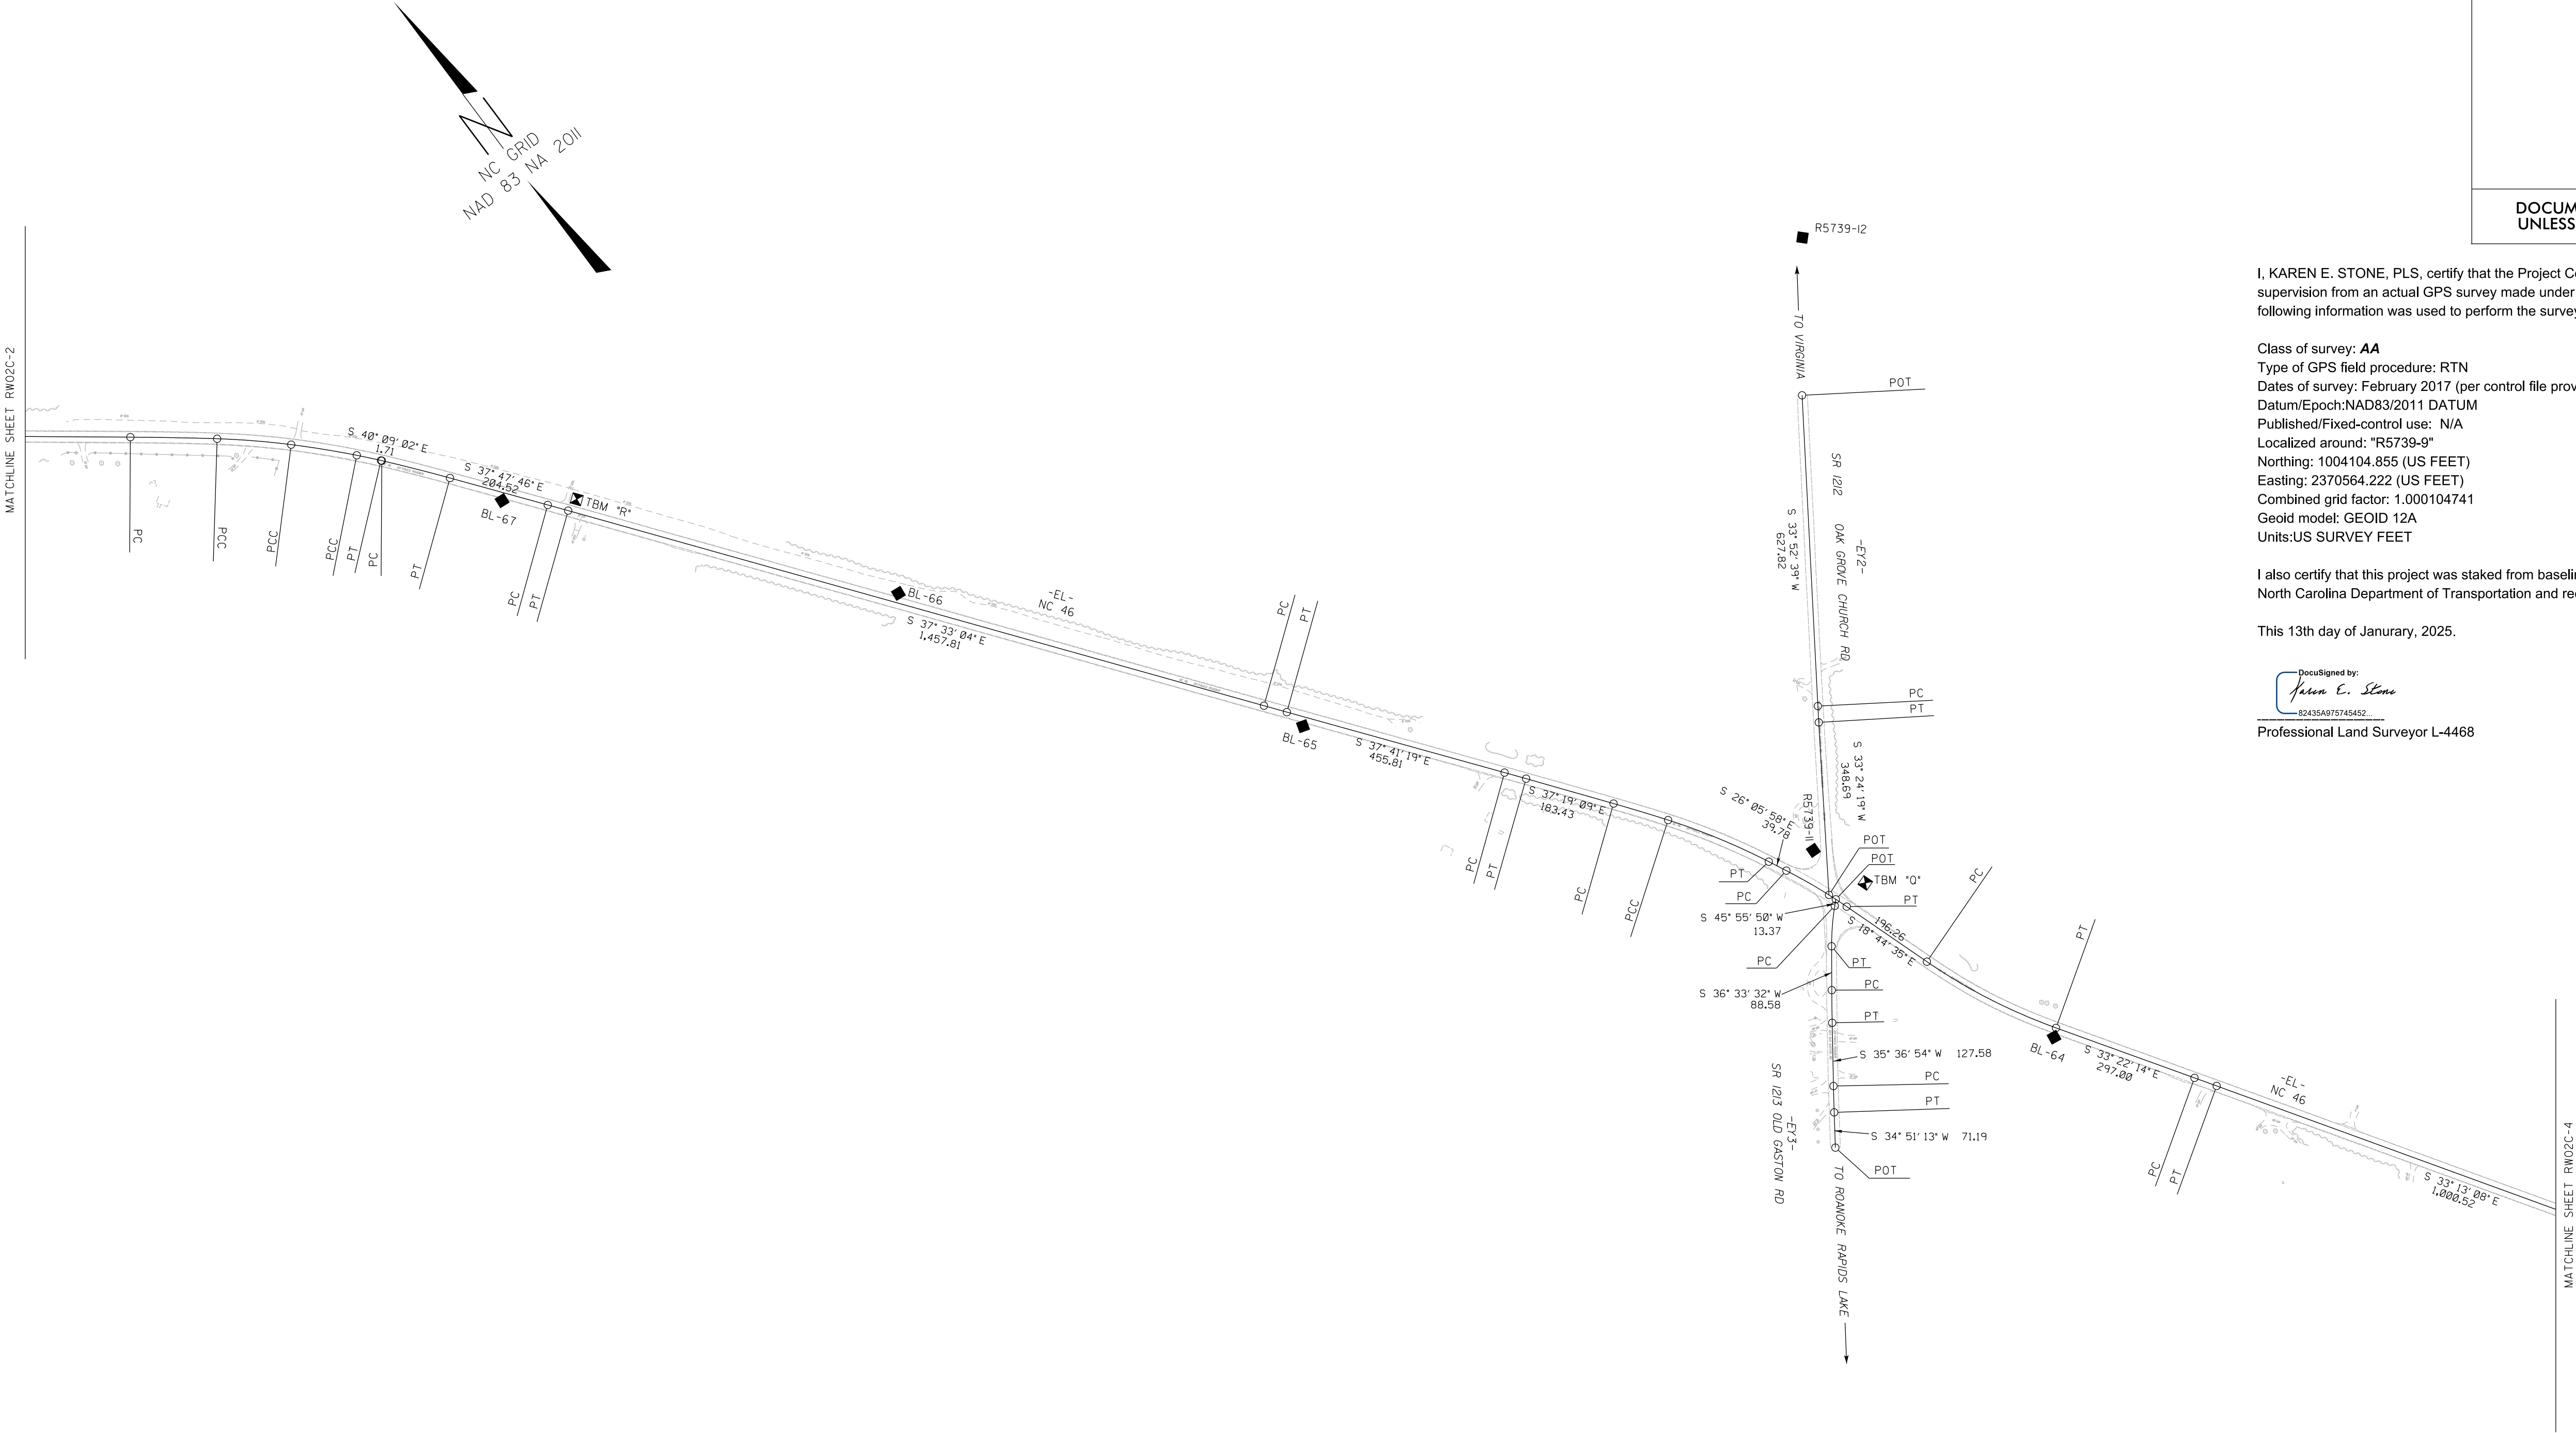

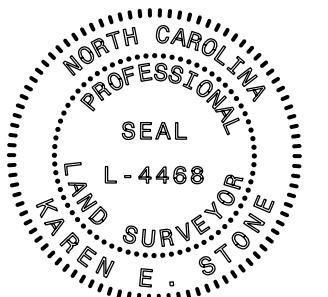
PROJECT REFERENCE NO.	SHEET NO.
R-5739	RW02C-3
Location and Surveys	
JoynerKeeny, PLLC 1051 N. Winstead Avenue Rocky Mount, NC 27804 252-977-3124 North Carolina Firm Number P-0551	
PROJECT SURVEYOR 	
DOCUMENT NOT CONSIDERED FINAL UNLESS ALL SIGNATURES COMPLETED	

I, KAREN E. STONE, PLS, certify that the Project Control was verified under my supervision from an actual GPS survey made under my supervision and the following information was used to perform the survey:

Class of survey: **AA**
Type of GPS field procedure: RTN
Dates of survey: February 2017 (per control file provided by NCDOT)
Datum/Epoch: NAD83/2011 DATUM
Published/Fixed-control use: N/A
Localized around: "R5739-9"
Northing: 1004104.855 (US FEET)
Easting: 2370564.222 (US FEET)
Combined grid factor: 1.000104741
Geoid model: GEOID 12A
Units: US SURVEY FEET

I also certify that this project was staked from baseline control provided by the North Carolina Department of Transportation and recovered under my supervision;

This 13th day of January, 2025.

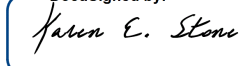DocuSigned by:

824354975745452

Professional Land Surveyor L-4468

NOTES:

- PROJECT CONTROL WAS ESTABLISHED USING GNSS, THE GLOBAL NAVIGATION SATELLITE SYSTEM.
- THE SURVEY CONTROL DATA FOR THIS PROJECT HAS BEEN COMPILED FROM VARIOUS SOURCES. IF FURTHER INFORMATION REGARDING PROJECT CONTROL IS NEEDED, PLEASE CONTACT THE LOCATION AND SURVEYS UNIT.


SEE SHEETS
RW02C-11 THRU RW02C-16
FOR FURTHER ALIGNMENT DETAILS


6/2/99

I3-JAN-2025 13:38
Z:\CAB\2017\170015K-R5739_CON\JKA_7.ROW STAKING SURVEY\DGN\WORK\RW\RW02C Series Sheets\5739_1s-rw02c-4-250107.dgn
jmatthews AT JKA-042

SURVEY CONTROL SHEET

W/ EXISTING CENTERLINE ALIGNMENTS PRIOR TO CONSTRUCTION

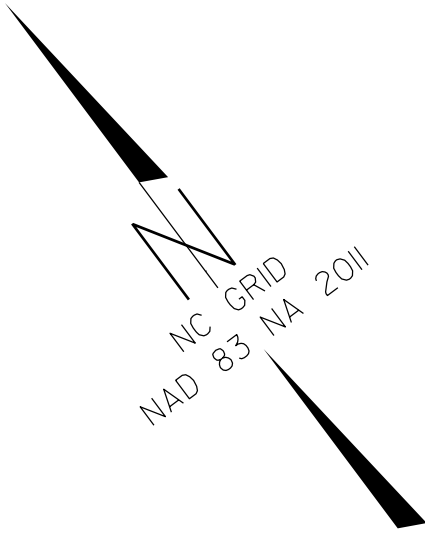

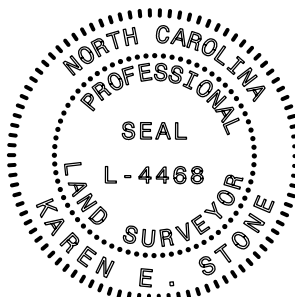
PROJECT REFERENCE NO.	SHEET NO.
R-5739	RW02C-4
Location and Surveys	
JoynerKeeny, PLLC 1051 N. Winstead Avenue Rocky Mount, NC 27804 252-977-3124 North Carolina Firm Number P-0551	
PROJECT SURVEYOR 	
DOCUMENT NOT CONSIDERED FINAL UNLESS ALL SIGNATURES COMPLETED	

I, KAREN E. STONE, PLS, certify that the Project Control was verified under my supervision from an actual GPS survey made under my supervision and the following information was used to perform the survey:


Class of survey:
Type of GPS field procedure: RTN
Dates of survey: February 2017 (per control file provided by NCDOT)
Datum/Epoch: NAD83/2011 DATUM
Published/Fixed-control use: N/A
Localized around: "R5739-9"
Northing: 1004104.855 (US FEET)
Easting: 2370564.222 (US FEET)
Combined grid factor: 1.000104741
Geoid model: GEOID 12A
Units: US SURVEY FEET

I also certify that this project was staked from baseline control provided by the North Carolina Department of Transportation and recovered under my supervision;

This 13th day of January, 2025.

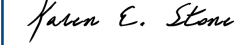DocuSigned by:

82435A975745452...

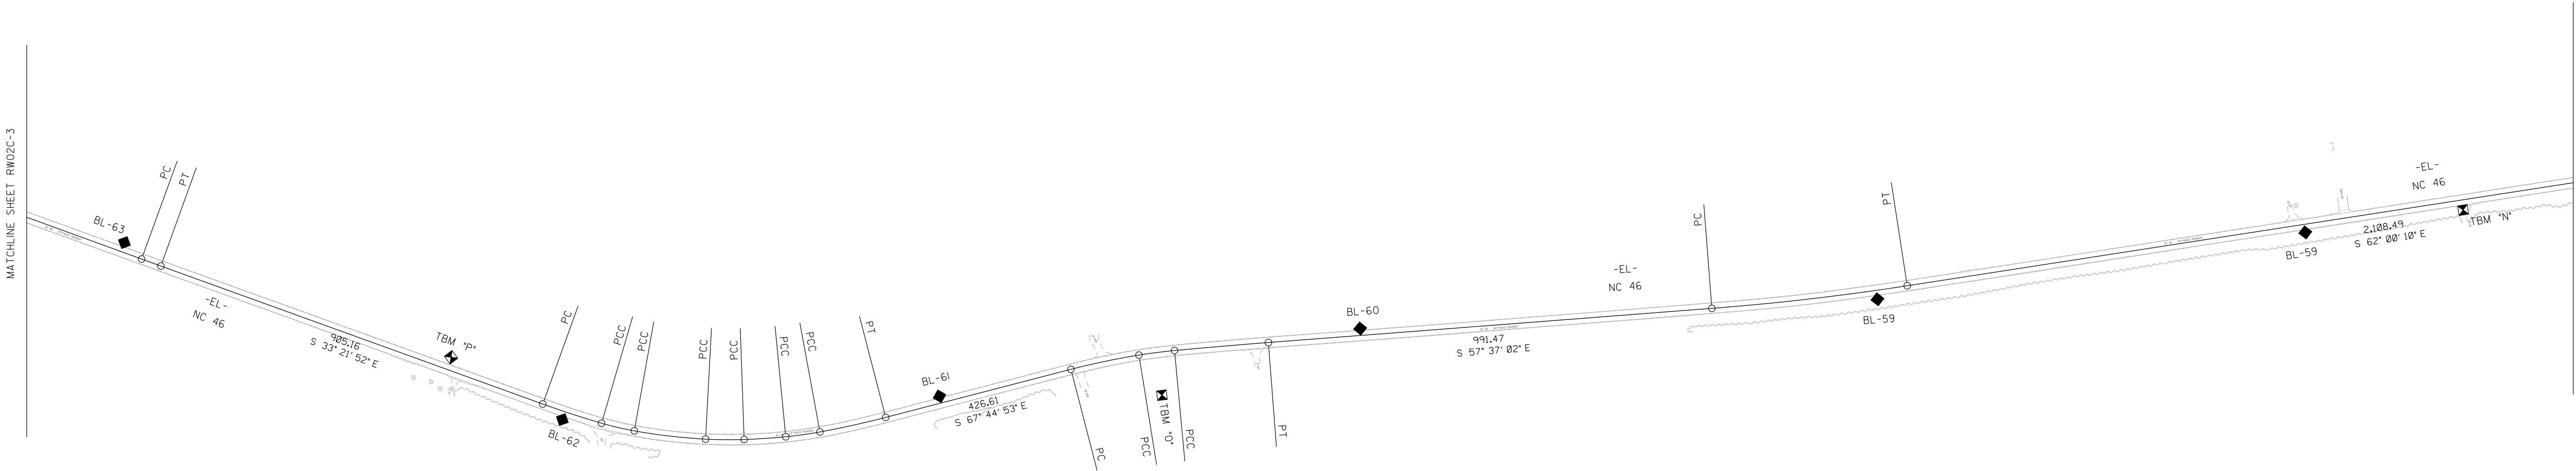Professional Land Surveyor L-4468



SEE SHEETS
RW02C-11 THRU RW02C-16
FOR FURTHER ALIGNMENT DETAILS


NOTES:

- PROJECT CONTROL WAS ESTABLISHED USING GNSS, THE GLOBAL NAVIGATION SATELLITE SYSTEM.
- THE SURVEY CONTROL DATA FOR THIS PROJECT HAS BEEN COMPILED FROM VARIOUS SOURCES. IF FURTHER INFORMATION REGARDING PROJECT CONTROL IS NEEDED, PLEASE CONTACT THE LOCATION AND SURVEYS UNIT.

6/2/19

I3-JAN-2025 13:45
Z:\CAB\2017\170015K-R5739_CON\JKA-7_ROW STAKING SURVEY\DGN\WORK\RW\RW02C Series Sheets\5739_1s-rw02c-6-250107.dgn
jmatthews AT JKA-042

SURVEY CONTROL SHEET
W/ EXISTING CENTERLINE ALIGNMENTS PRIOR TO CONSTRUCTION

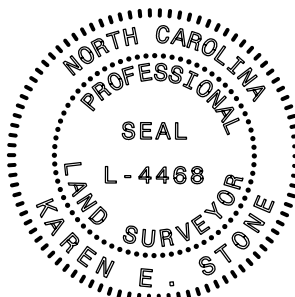
PROJECT REFERENCE NO.	SHEET NO.
R-5739	RW02C-6
Location and Surveys	
JoynerKeeny, PLLC 1051 N. Winstead Avenue Rocky Mount, NC 27804 252-977-3124 North Carolina Firm Number P-0551	
PROJECT SURVEYOR 	
DOCUMENT NOT CONSIDERED FINAL UNLESS ALL SIGNATURES COMPLETED	

I, KAREN E. STONE, PLS, certify that the Project Control was verified under my supervision from an actual GPS survey made under my supervision and the following information was used to perform the survey:


Class of survey: **AA**
Type of GPS field procedure: RTN
Dates of survey: February 2017 (per control file provided by NCDOT)
Datum/Epoch: NAD83/2011 DATUM
Published/Fixed-control use: N/A
Localized around: "R5739-9"
Northing: 1004104.855 (US FEET)
Easting: 2370564.222 (US FEET)
Combined grid factor: 1.000104741
Geoid model: GEOID 12A
Units: US SURVEY FEET

I also certify that this project was staked from baseline control provided by the North Carolina Department of Transportation and recovered under my supervision;

This 13th day of January, 2025.

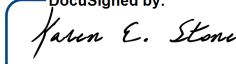DocuSigned by:

62435A975745432...

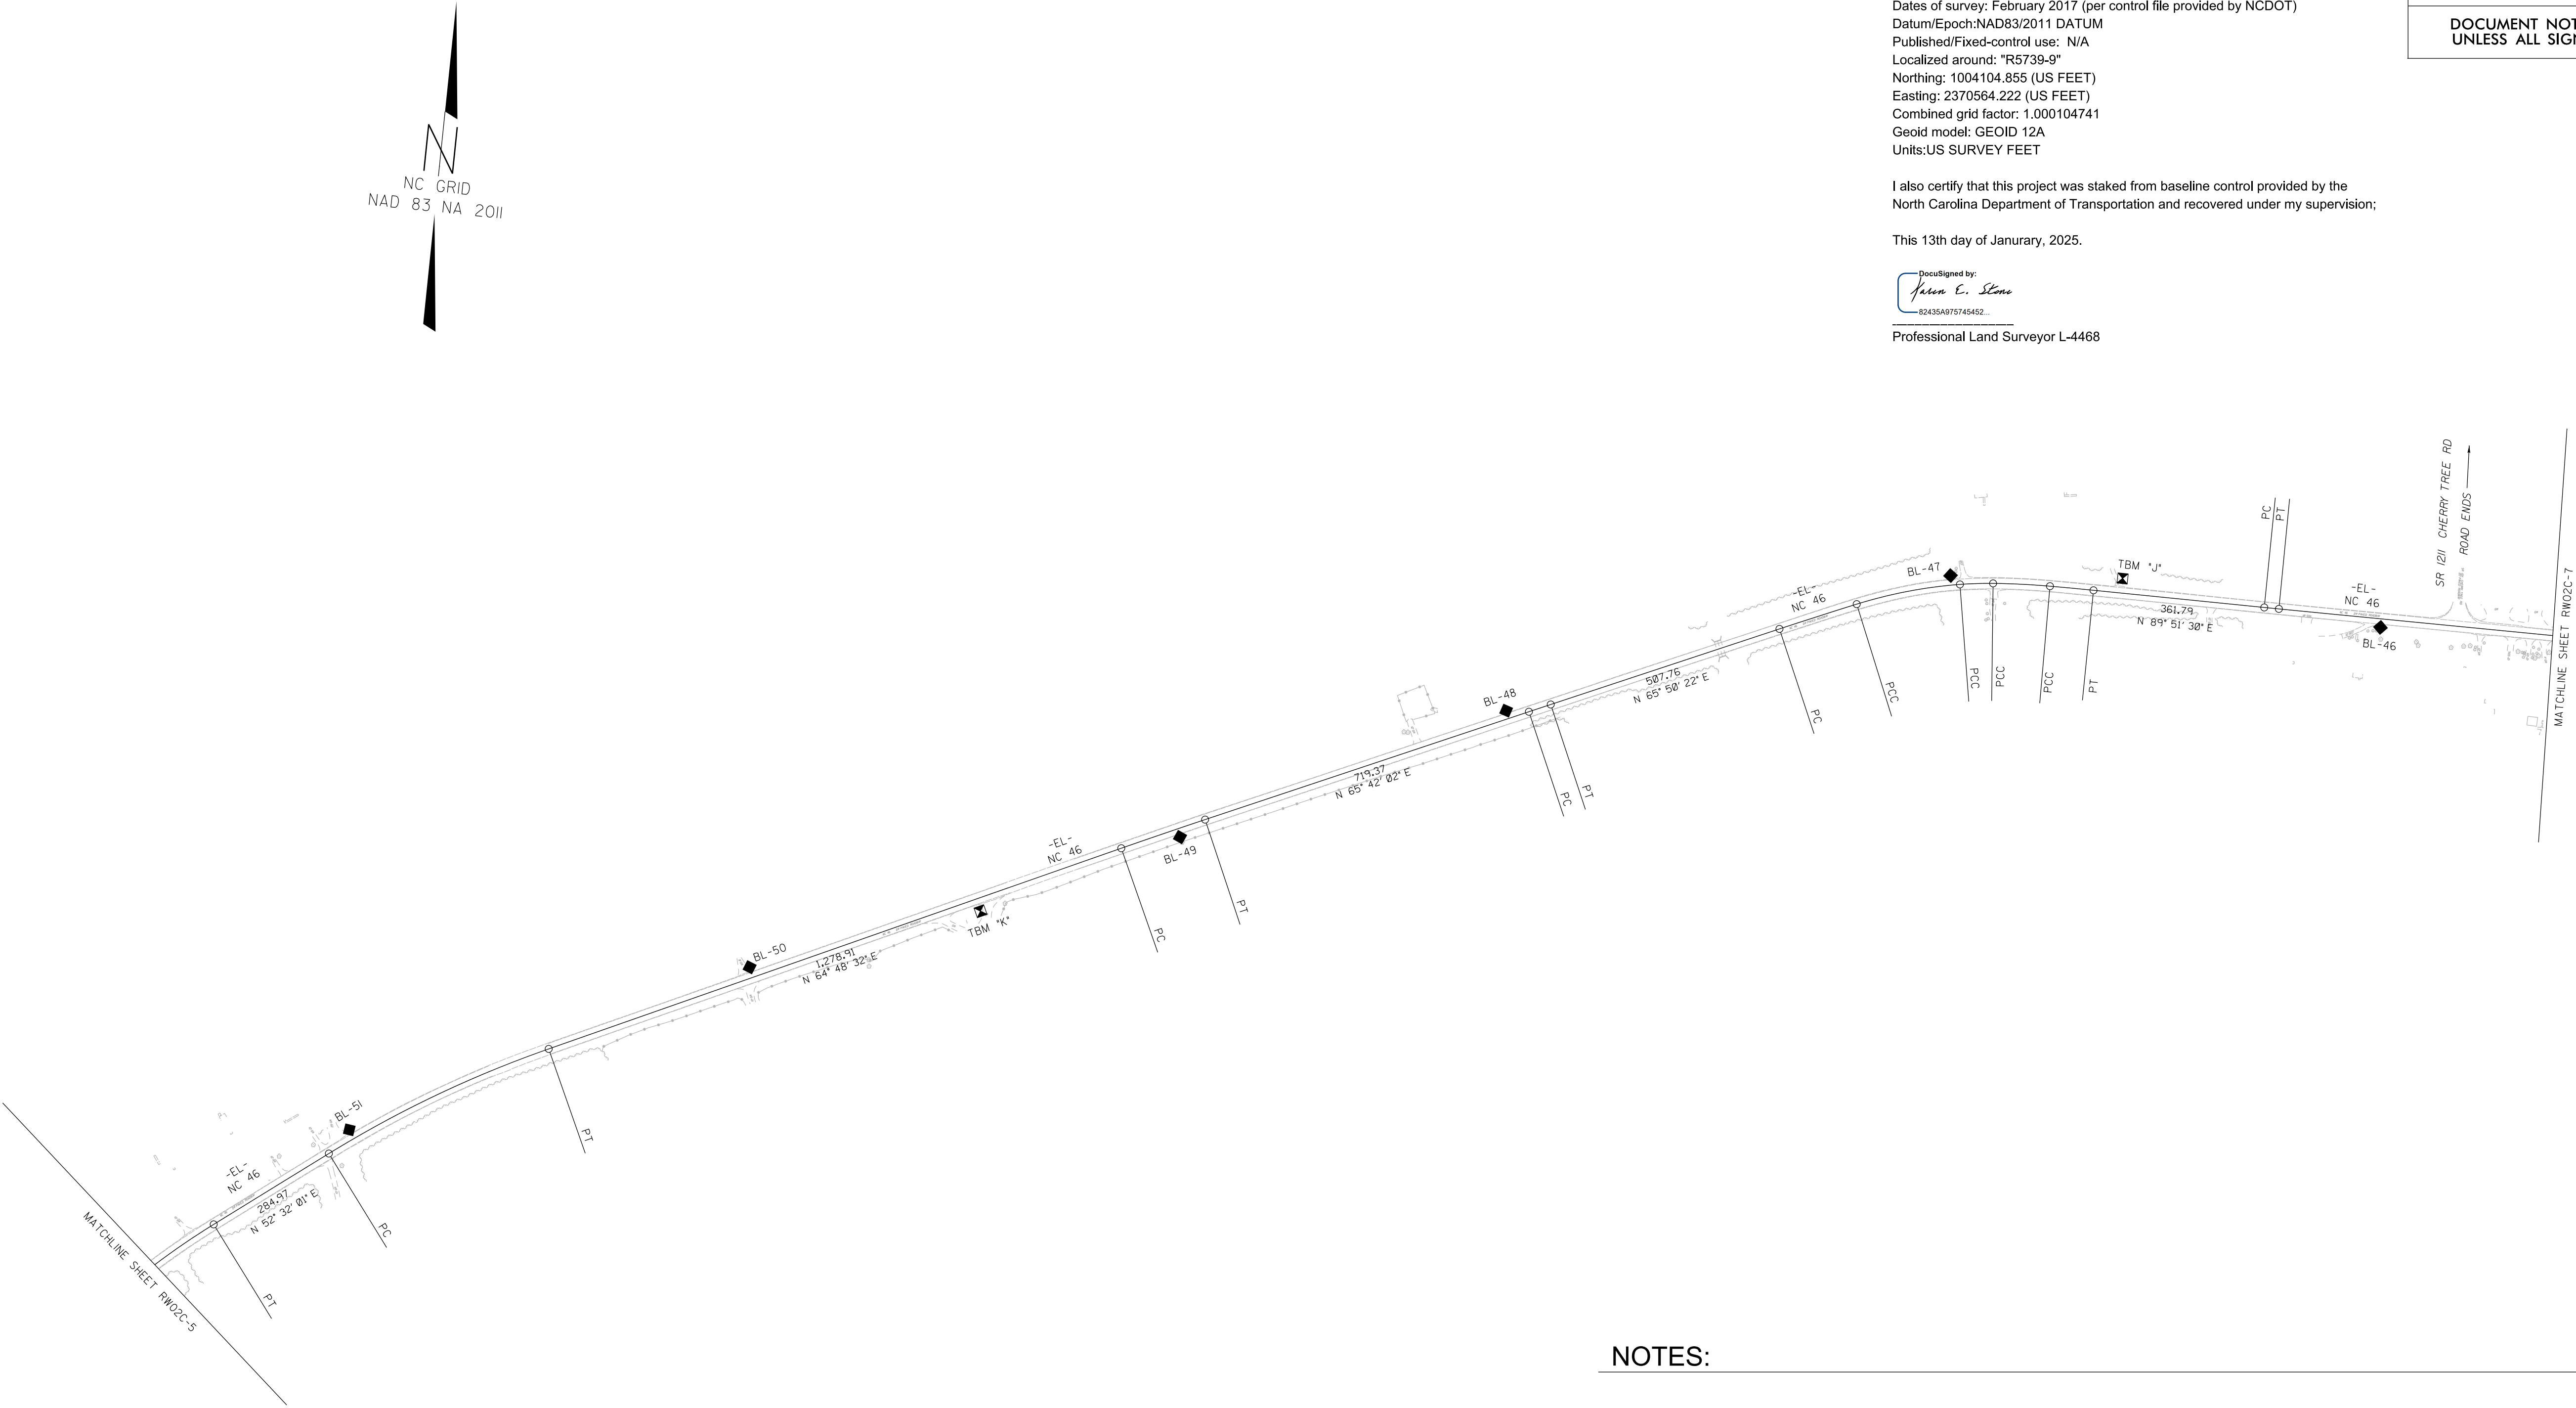Professional Land Surveyor L-4468




SEE SHEETS
RW02C-11 THRU RW02C-16
FOR FURTHER ALIGNMENT DETAILS

NOTES:

- PROJECT CONTROL WAS ESTABLISHED USING GNSS, THE GLOBAL NAVIGATION SATELLITE SYSTEM.
- THE SURVEY CONTROL DATA FOR THIS PROJECT HAS BEEN COMPILED FROM VARIOUS SOURCES. IF FURTHER INFORMATION REGARDING PROJECT CONTROL IS NEEDED, PLEASE CONTACT THE LOCATION AND SURVEYS UNIT.

6/2/19


I3-JAN-2025 13:46
Z:\CAB\2017\170015K-R5739_CON\JKA-7.ROW STAKING SURVEY\DGN\WORK\RW\RW02C Series Sheets\5739_1s-rw02c-7.250107.dgn
jmatthews AT JKA-042

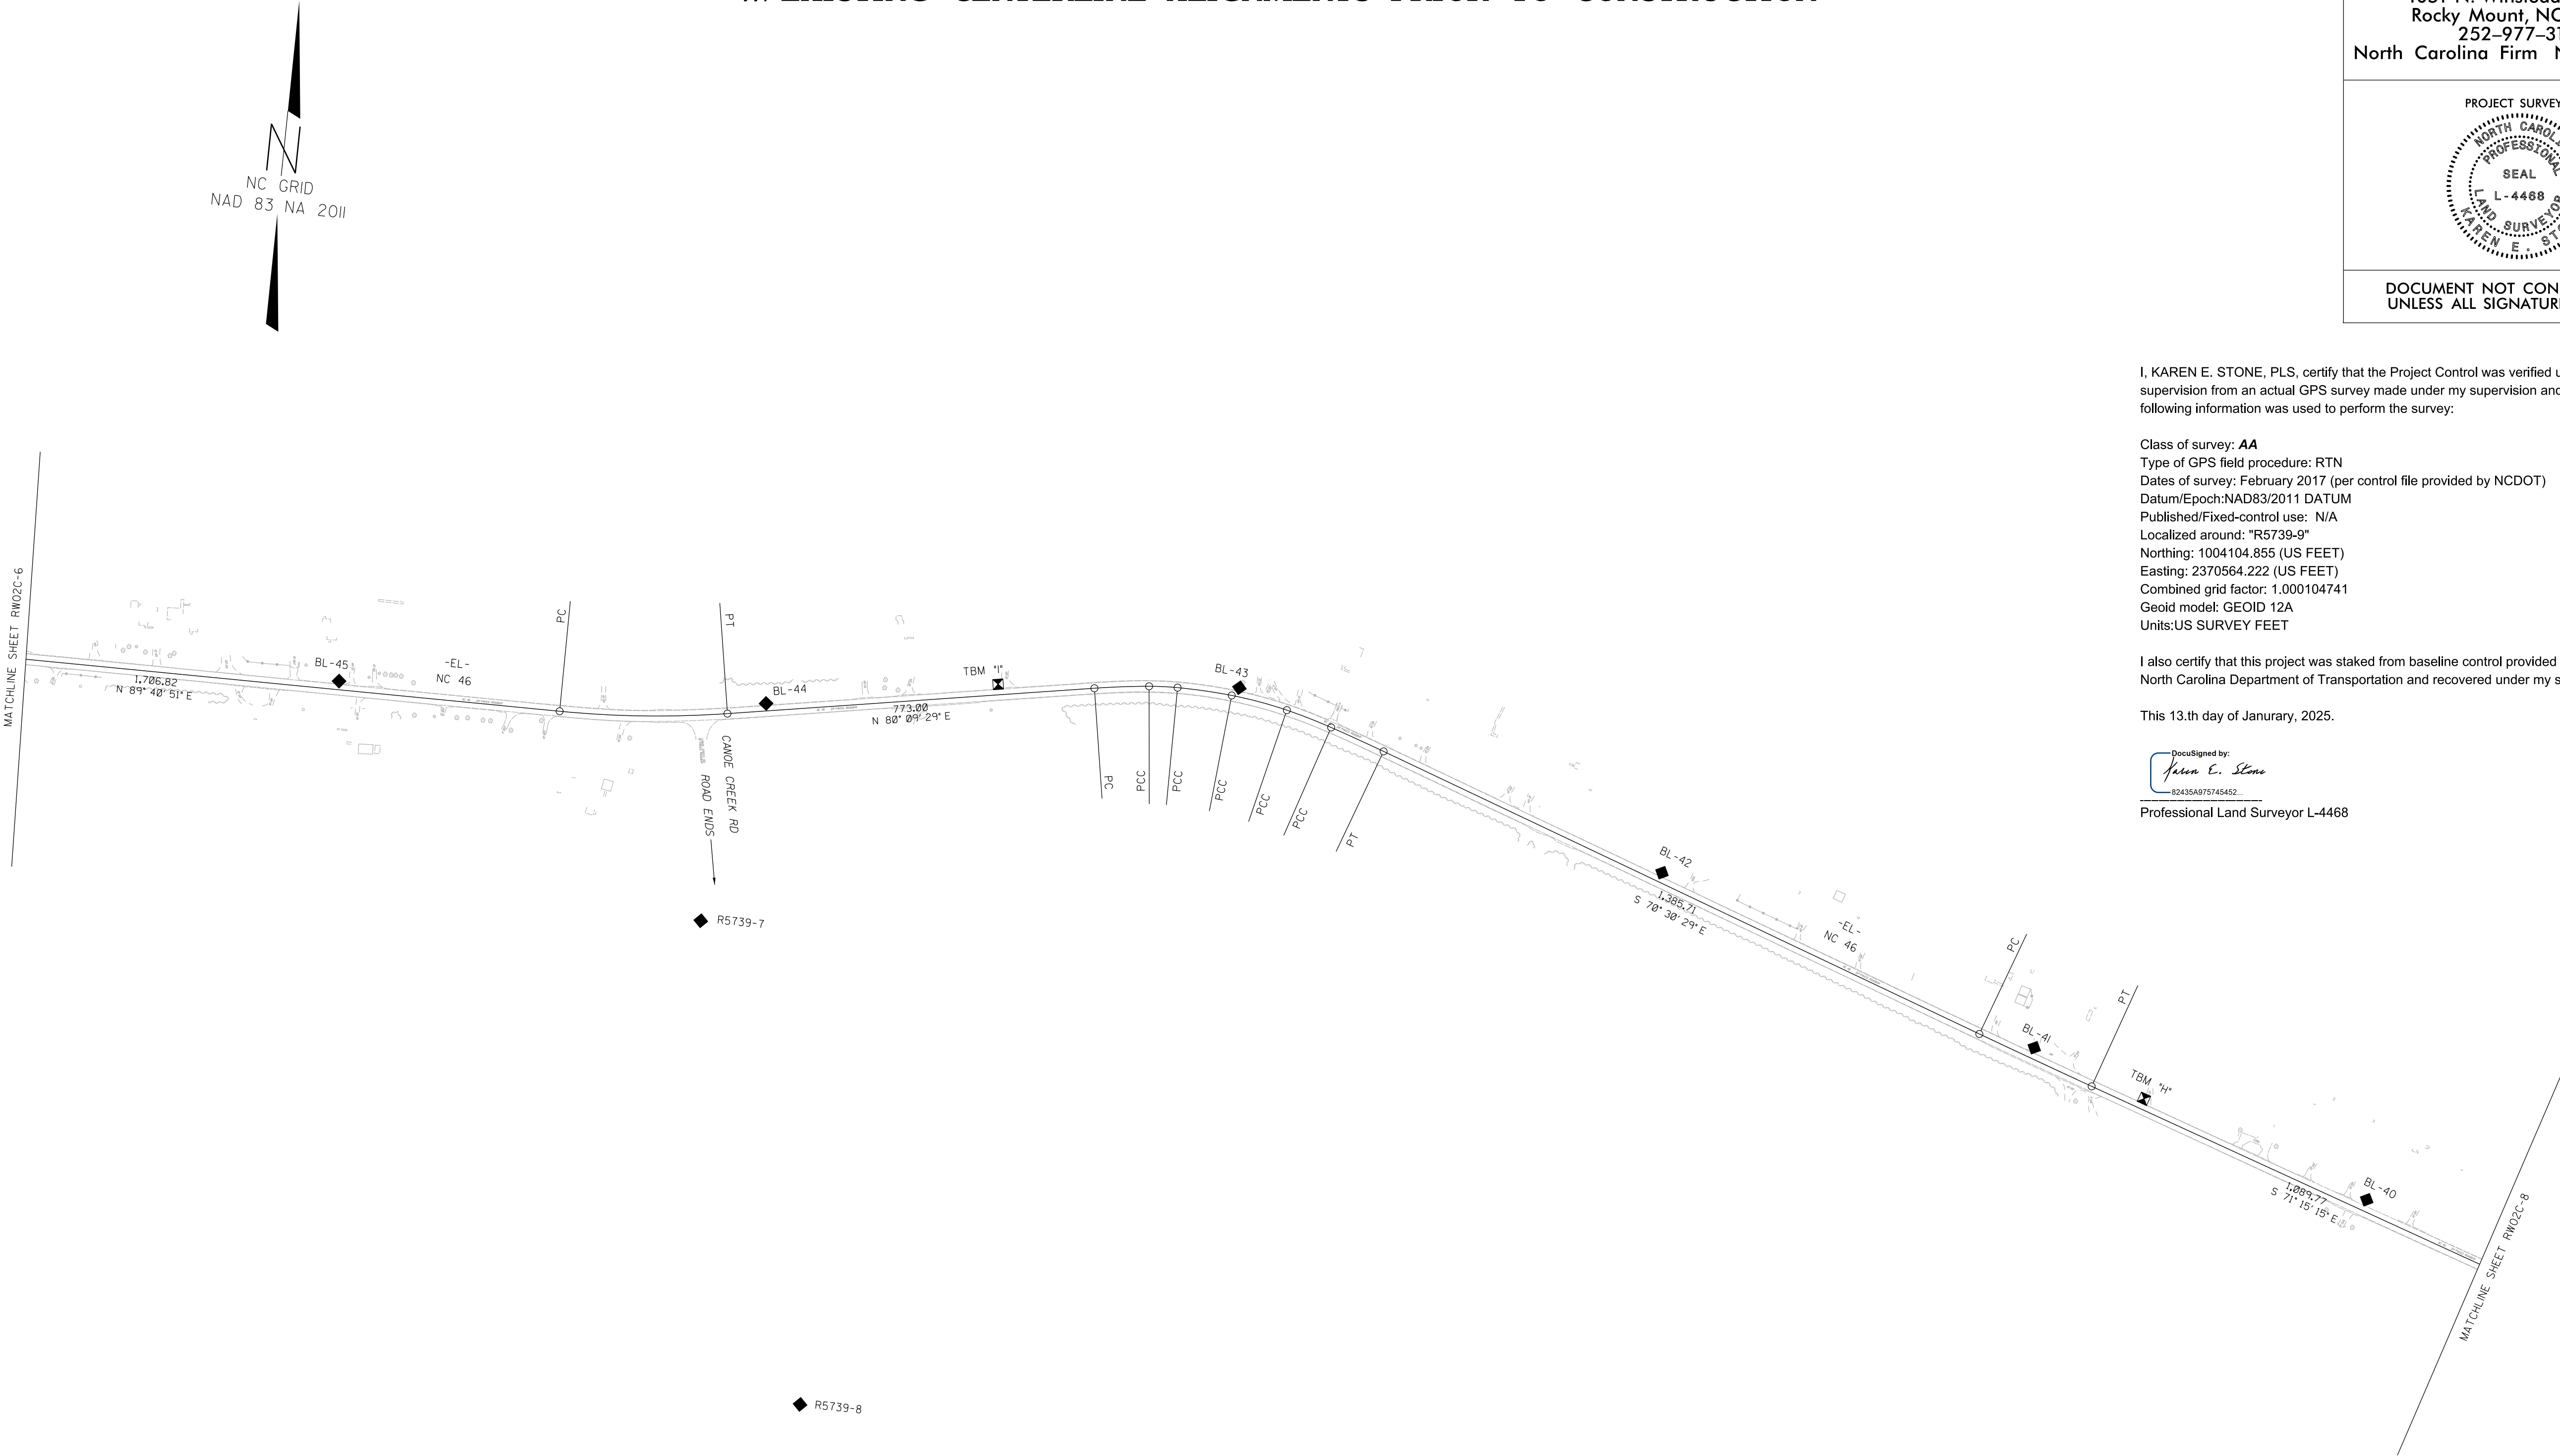

SEE SHEETS
RW02C-11 THRU RW02C-16
FOR FURTHER ALIGNMENT DETAILS

SURVEY CONTROL SHEET

W/ EXISTING CENTERLINE ALIGNMENTS PRIOR TO CONSTRUCTION

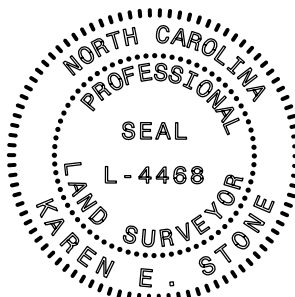
PROJECT REFERENCE NO.	SHEET NO.
R-5739	RW02C-7
Location and Surveys	
JoynerKeeny, PLLC 1051 N. Winstead Avenue Rocky Mount, NC 27804 252-977-3124 North Carolina Firm Number P-0551	
PROJECT SURVEYOR 	
DOCUMENT NOT CONSIDERED FINAL UNLESS ALL SIGNATURES COMPLETED	

I, KAREN E. STONE, PLS, certify that the Project Control was verified under my supervision from an actual GPS survey made under my supervision and the following information was used to perform the survey:

Class of survey: **AA**
Type of GPS field procedure: RTN
Dates of survey: February 2017 (per control file provided by NCDOT)
Datum/Epoch: NAD83/2011 DATUM
Published/Fixed-control use: N/A
Localized around: "R5739-9"
Northing: 1004104.855 (US FEET)
Easting: 2370564.222 (US FEET)
Combined grid factor: 1.000104741
Geoid model: GEOID 12A
Units: US SURVEY FEET


I also certify that this project was staked from baseline control provided by the North Carolina Department of Transportation and recovered under my supervision;

This 13.th day of January, 2025.

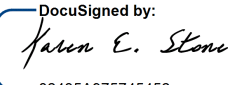DocuSigned by:

82435A976745452
Professional Land Surveyor L-4468


NOTES:

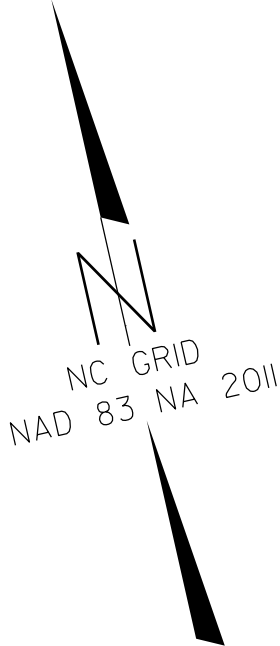- PROJECT CONTROL WAS ESTABLISHED USING GNSS, THE GLOBAL NAVIGATION SATELLITE SYSTEM.
- THE SURVEY CONTROL DATA FOR THIS PROJECT HAS BEEN COMPILED FROM VARIOUS SOURCES. IF FURTHER INFORMATION REGARDING PROJECT CONTROL IS NEEDED, PLEASE CONTACT THE LOCATION AND SURVEYS UNIT.



SURVEY CONTROL SHEET

W/ EXISTING CENTERLINE ALIGNMENTS PRIOR TO CONSTRUCTION

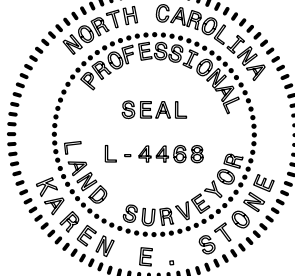
PROJECT REFERENCE NO.	SHEET NO.
R-5739	RW02C-8
Location and Surveys	
JoynerKeeny, PLLC 1051 N. Winstead Avenue Rocky Mount, NC 27804 252-977-3124 North Carolina Firm Number P-0551	
PROJECT SURVEYOR 	
DOCUMENT NOT CONSIDERED FINAL UNLESS ALL SIGNATURES COMPLETED	

I, KAREN E. STONE, PLS, certify that the Project Control was verified under my supervision from an actual GPS survey made under my supervision and the following information was used to perform the survey:


Class of survey: **AA**
Type of GPS field procedure: RTN
Dates of survey: February 2017 (per control file provided by NCDOT)
Datum/Epoch: NAD83/2011 DATUM
Published/Fixed-control use: N/A
Localized around: "R5739-9"
Northing: 1004104.855 (US FEET)
Easting: 2370564.222 (US FEET)
Combined grid factor: 1.000104741
Geoid model: GEOID 12A
Units: US SURVEY FEET

I also certify that this project was staked from baseline control provided by the North Carolina Department of Transportation and recovered under my supervision;

This 13th day of January, 2025.

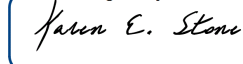DocuSigned by:

62435AB75745452

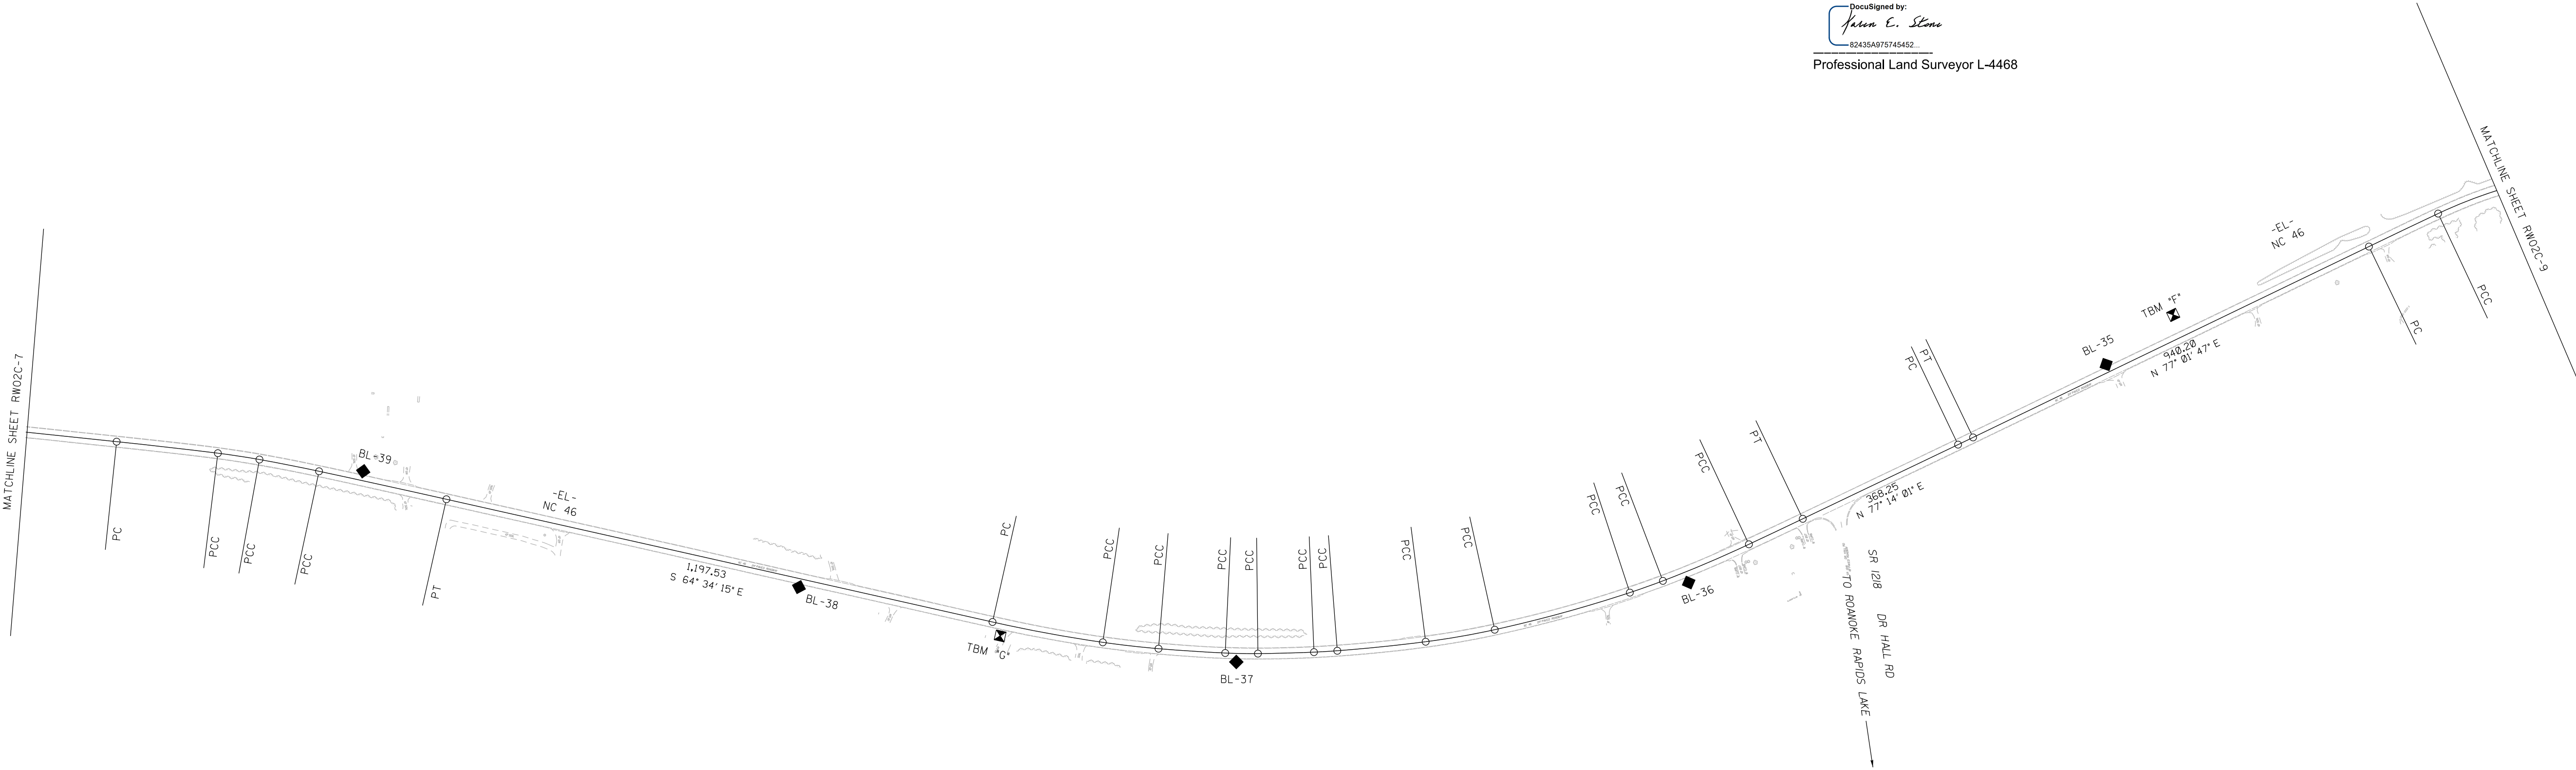Professional Land Surveyor L-4488



NOTES:

- PROJECT CONTROL WAS ESTABLISHED USING GNSS, THE GLOBAL NAVIGATION SATELLITE SYSTEM.
- THE SURVEY CONTROL DATA FOR THIS PROJECT HAS BEEN COMPILED FROM VARIOUS SOURCES. IF FURTHER INFORMATION REGARDING PROJECT CONTROL IS NEEDED, PLEASE CONTACT THE LOCATION AND SURVEYS UNIT.

SEE SHEETS
RW02C-11 THRU RW02C-16
FOR FURTHER ALIGNMENT DETAILS

SURVEY CONTROL SHEET
W/EXISTING CENTERLINE ALIGNMENTS PRIOR TO CONSTRUCTION



PROJECT REFERENCE NO.	SHEET NO.
R-5739	RW02C-9

Location and Surveys

JoynerKeeny, PLLC
1051 N. Winstead Avenue
Rocky Mount, NC 27804
252-977-3124

North Carolina Firm Number P-0551

PROJECT SURVEYOR

A circular professional seal for K. Ren E. Stille, a Professional Engineer in the State of North Carolina. The seal features the text "NORTH CAROLINA" at the top, "PROFESSIONAL ENGINEER" in the middle, "SEAL" in the center, "L-44686" below the seal, and "K. REN E. STILLE" at the bottom. The words "FIND SURVEYOR" are written along the inner curve of the seal.

DOCUMENT NOT CONSIDERED FINAL
UNLESS ALL SIGNATURES COMPLETED


I, KAREN E. STONE, PLS, certify that the Project Control was verified under my supervision from an actual GPS survey made under my supervision and the following information was used to perform the survey:

Class of survey: **AA**
Type of GPS field procedure: RTN
Dates of survey: February 2017 (per control file provided by NCDOT)
Datum/Epoch:NAD83/2011 DATUM
Published/Fixed-control use: N/A
Localized around: "R5739-9"
Northing: 1004104.855 (US FEET)
Easting: 2370564.222 (US FEET)
Combined grid factor: 1.000104741
Geoid model: GEOID 12A
Units:US SURVEY FEET

I also certify that this project was staked from baseline control provided by the North Carolina Department of Transportation and recovered under my supervision;

This 13th day of Janurary, 2025.


DocuSigned by:
Karon E. Stone
82435A9757A5452
Professional Land Surveyor L-4468

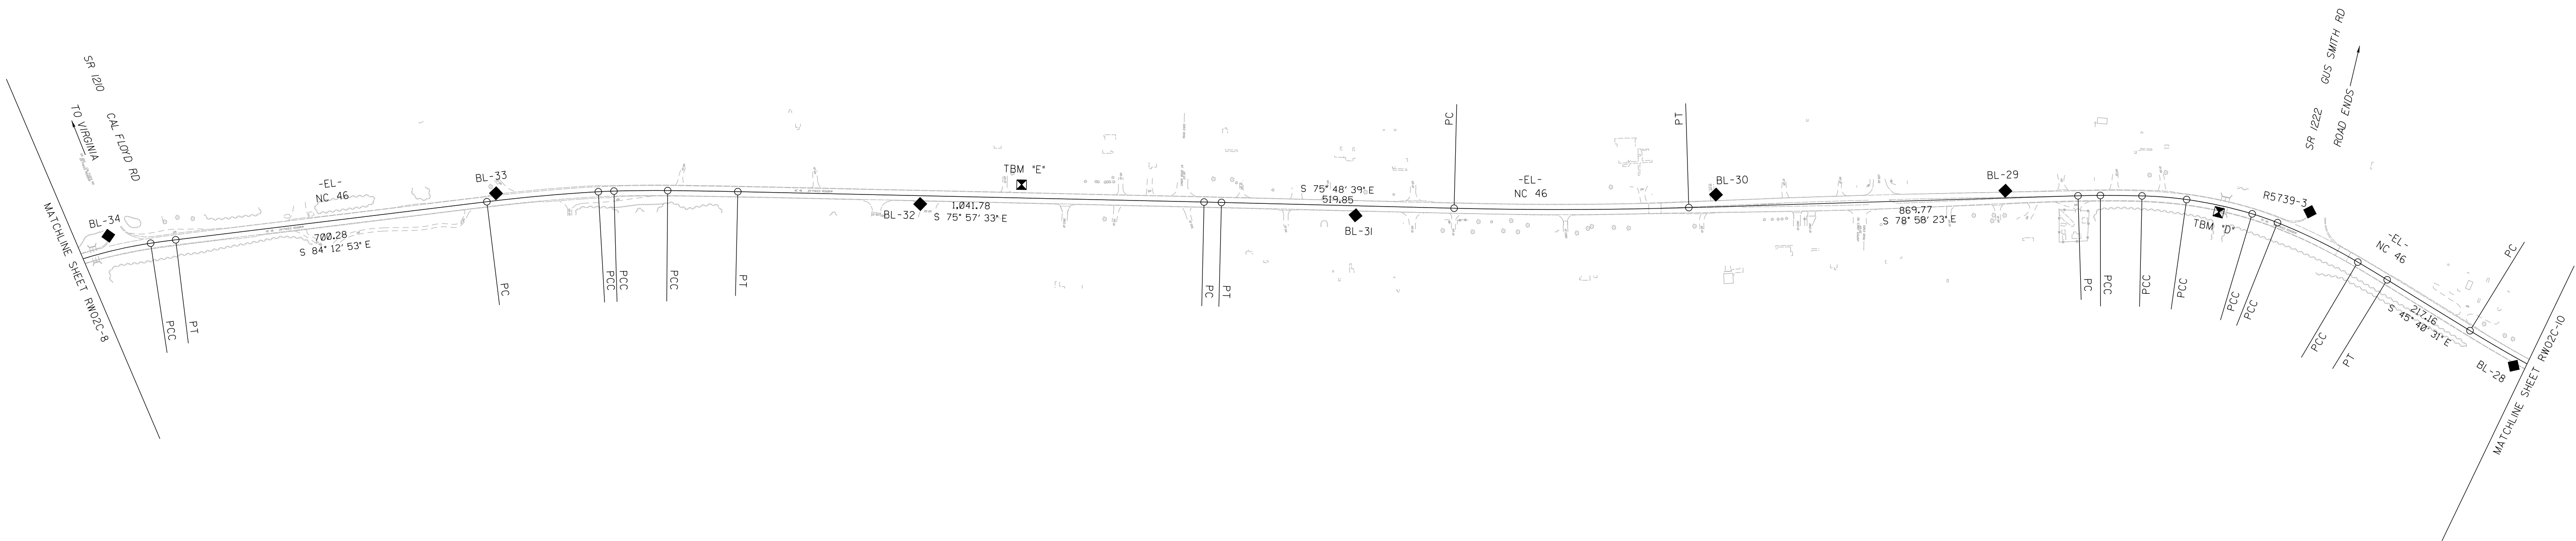

NOTES:

1. PROJECT CONTROL WAS ESTABLISHED USING GNSS, THE GLOBAL NAVIGATION SATELLITE SYSTEM.
2. THE SURVEY CONTROL DATA FOR THIS PROJECT HAS BEEN COMPILED FROM VARIOUS SOURCES. IF FURTHER INFORMATION REGARDING PROJECT CONTROL IS NEEDED, PLEASE CONTACT THE LOCATION AND SURVEYS UNIT.

SEE SHEETS
RW02C-11 THRU RW02C-16
FOR FURTHER ALIGNMENT DETAILS

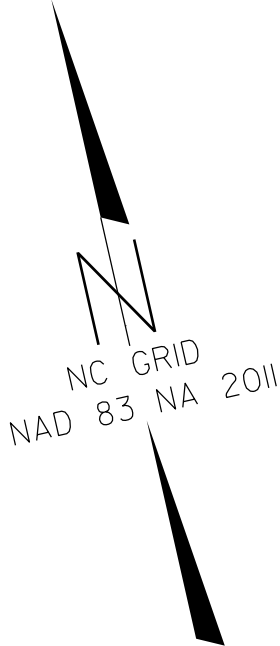

SURVEY CONTROL SHEET

W/EXISTING CENTERLINE ALIGNMENTS PRIOR TO CONSTRUCTION

I, KAREN E. STONE, PLS, certify that the Project Control was verified under my supervision from an actual GPS survey made under my supervision and the following information was used to perform the survey:


Class of survey:
Type of GPS field procedure: RTN
Dates of survey: February 2017 (per control file provided by NCDOT)
Datum/Epoch:NAD83/2011 DATUM
Published/Fixed-control use: N/A
Localized around: "R5739-9"
Northing: 1004104.855 (US FEET)
Easting: 2370564.222 (US FEET)
Combined grid factor: 1.000104741
Geoid model: GEOID 12A
Units:US SURVEY FEET


I also certify that this project was staked from baseline control provided by the North Carolina Department of Transportation and recovered under my supervision;

This 13th day of January, 2025.

DocuSigned by:
Karen E. Stone
82435A075745452.

Professional Land Surveyor L-4468

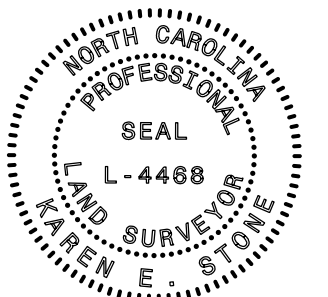PROJECT REFERENCE NO.	SHEET NO.
R-5739	RW02C-10
Location and Surveys	
JoynerKeeny, PLLC 1051 N. Winstead Avenue Rocky Mount, NC 27804 252-977-3124 North Carolina Firm Number P-0551	
PROJECT SURVEYOR 	
DOCUMENT NOT CONSIDERED FINAL UNLESS ALL SIGNATURES COMPLETED	

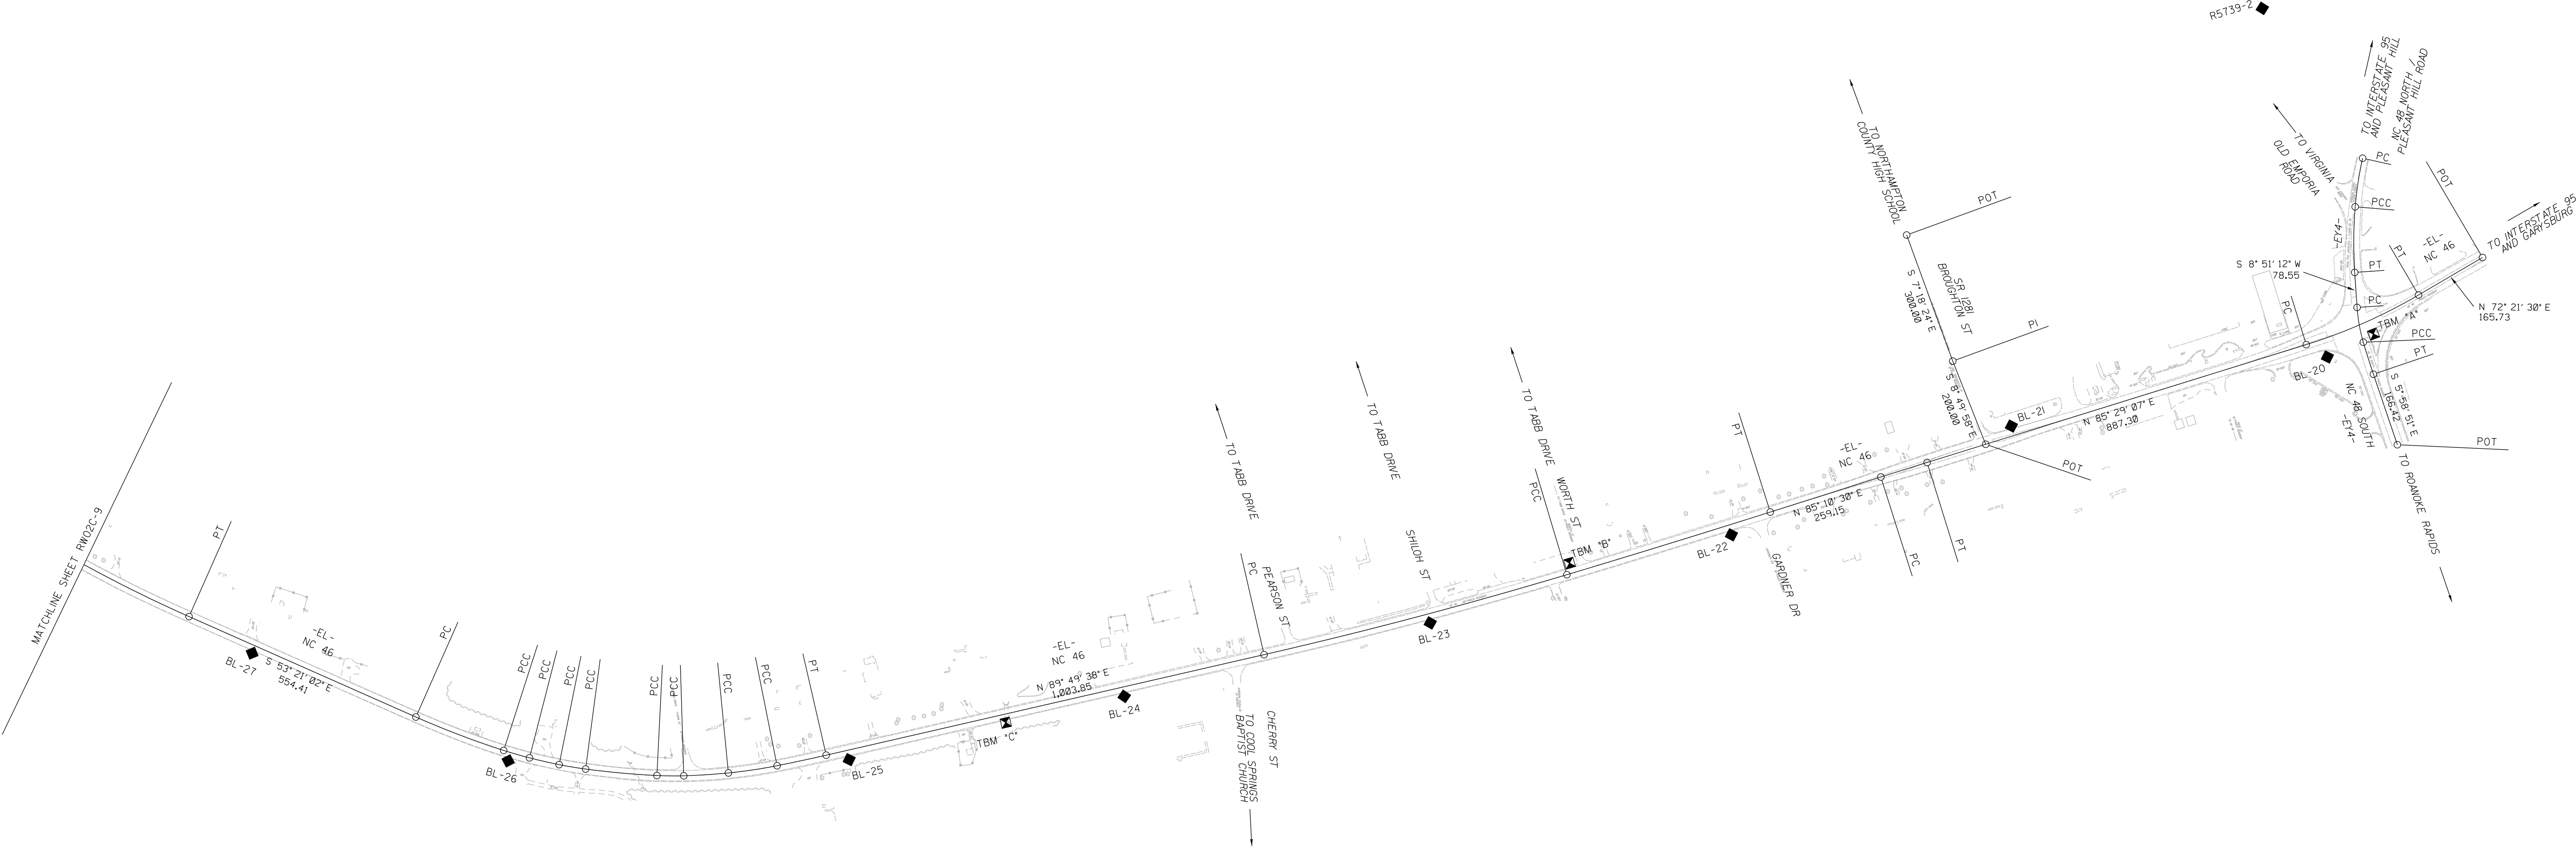

NOTES:

- PROJECT CONTROL WAS ESTABLISHED USING GNSS, THE GLOBAL NAVIGATION SATELLITE SYSTEM.
- THE SURVEY CONTROL DATA FOR THIS PROJECT HAS BEEN COMPILED FROM VARIOUS SOURCES. IF FURTHER INFORMATION REGARDING PROJECT CONTROL IS NEEDED, PLEASE CONTACT THE LOCATION AND SURVEYS UNIT.

SEE SHEETS
RW02C-11 THRU RW02C-16
FOR FURTHER ALIGNMENT DETAILS

6/2/99

I3-JAN-2025 14:00
Z:\CAB\2017\170015K-R5739-CON-JKA-7-ROW STAKING SURVEY\DGN\WORK\RW\RW02C Series Sheets\5739_1s-rw02c-11_250107.dgn
jmatthews AT JKA-042

SURVEY CONTROL SHEET
W/ EXISTING CENTERLINE ALIGNMENTS PRIOR TO CONSTRUCTION

BL	POINT	DESC.	NORTH	EAST	ELEVATION
BL20			1003673.5980	2398195.1700	178.76
BL21			1003679.1060	2397472.3570	164.17
BL22			1003580.0990	2396808.5320	158.30
BL23			1003536.6720	2396108.6530	142.64
BL24			1003527.8890	2395405.5470	123.94
BL25			1003525.6360	2394774.8610	130.79
BL26			1003691.2560	2394030.9670	139.44
BL27			1004052.4140	2393526.1770	160.76
BL28			1004330.2960	2393174.1350	161.52
R57393			1004766.5560	2392806.2380	138.87
BL29			1004962.6680	2392153.1530	157.26
BL30			1005097.1470	2391520.7750	178.15
BL31			1005229.7750	2390725.2250	185.34
BL32			1005469.1500	2389782.5160	191.25
BL33			1005702.0050	2388863.7470	202.45
BL34			1005800.8390	2387998.1240	186.73
BL35			1005584.8820	2387034.3050	209.19
BL36			1005327.1730	2386060.1330	216.15
BL37			1005375.3930	2385078.6800	210.92
BL38			1005738.3450	2384201.4300	217.73
BL39			1006186.0990	2383347.0960	230.58
BL40			1006536.7210	2382414.0210	231.91
BL41			1006783.0330	2381686.3020	236.36
BL42			1007068.7090	2380870.3550	232.55
BL43			1007364.3660	2379947.1030	236.27
BL44			1007229.5190	2378961.0000	246.58
BL45			1007184.1420	2378063.4390	260.74
BL46			1007142.2270	2377041.1610	254.26
BL47			1007158.1690	2376128.5660	209.29
BL48			1006778.9590	2375225.8560	209.91
BL49			1006443.5290	2374569.3230	240.26
BL50			1006077.6430	2373694.9610	250.29
BL51			1005650.3840	2372890.6190	241.47
BL52			1005038.6930	2372226.0390	224.05
BL53			1004561.5990	2371709.4170	219.51
BL54			1004289.1280	2371179.6940	243.23
R57399			1004104.8550	2370564.2220	241.52
BL55			1003831.2850	2369771.1580	249.42
BL56			1003965.1440	2369104.5270	266.56
BL57			1004422.2700	2368250.6970	276.08
BL58			1004877.6190	2367388.1880	282.79
BL59			1005329.2720	2366534.9810	283.82
BL60			1005967.8110	2365572.5570	297.30
BL61			1006408.4500	2364731.0580	305.28
BL62			1006870.3570	2364026.6580	307.04
BL63			1007770.6950	2363480.8140	320.28
BL64			1008830.6880	2362737.4840	319.45
R573911			1009423.2800	2362574.2210	324.16
BL65			1010240.5240	2361899.7730	321.96
BL66			1010943.8060	2361406.5310	320.29
BL67			1011572.4200	2360878.2630	325.10
BL68			1012303.0180	2360159.5550	311.91
BL69			1012891.7300	2359254.5740	326.90
BL70			1013073.5090	2358691.7020	345.36
BL71			1013558.5240	2357765.8700	326.99
BL72			1014246.3790	2357058.5850	322.67
BL73			1015126.1630	2356475.9160	326.46
BL74			1015672.6750	2355779.8100	322.62
R573913			1016169.6470	2355012.0010	335.68
BL75			1016826.8890	2354173.8190	322.89
BL76			1017375.6020	2353413.6500	300.17
BL77			1017876.0900	2352627.4980	328.58
BL78			1018772.7920	2352044.6100	330.14
R573915			1019593.2620	2351873.7170	336.68
R573916			1020571.0220	2351714.1000	329.24

BY1	POINT	DESC.	NORTH	EAST	ELEVATION
BL20			1003673.5980	2398195.1700	178.76
R57392			1004465.8460	2398225.5660	179.47
R57391			1005595.5050	2398114.6040	172.25

BY2	POINT	DESC.	NORTH	EAST	ELEVATION
R57393			1004766.5560	2392806.2380	138.87
R57394			1005550.9640	2393302.4460	165.35

BY3	POINT	DESC.	NORTH	EAST	ELEVATION
BL34			1005800.8390	2387998.1240	186.73
R57395			1006510.3520	2387880.9480	194.68
R57396			1007459.5160	2387716.7520	208.63

BY4	POINT	DESC.	NORTH	EAST	ELEVATION
BL44			1007229.5190	2378961.0000	246.58
R57397			1006761.1180	2378871.2470	255.28
R57398			1005771.3610	2379182.9370	251.66

BY5	POINT	DESC.	NORTH	EAST	ELEVATION
R57399			1004104.8550	2370564.2220	241.52
R573910			1003038.2540	2370536.5070	242.82

BY6	POINT	DESC.	NORTH	EAST	ELEVATION
R573911			1009423.2800	2362574.2210	324.16
R573912			1010426.5060	2363296.9550	323.34

BY7	POINT	DESC.	NORTH	EAST	ELEVATION
R573913			1016169.6470	2355012.0010	335.68
R573914			1015808.7860	2354094.7140	340.03


PROJECT REFERENCE NO.
R-5739

SHEET NO.
RW02C-11

Location and Surveys

JoynerKeeny, PLLC
1051 N. Winstead Avenue
Rocky Mount, NC 27804
252-977-3124
North Carolina Firm Number P-0551

PROJECT SURVEYOR

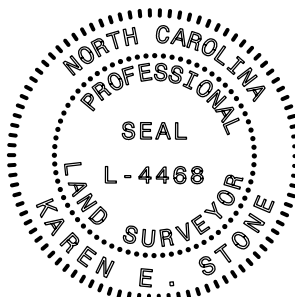

DOCUMENT NOT CONSIDERED FINAL
UNLESS ALL SIGNATURES COMPLETED


I, KAREN E. STONE, PLS, certify that the Project Control was verified under my supervision from an actual GPS survey made under my supervision and the following information was used to perform the survey:

Class of survey: **AA**
Type of GPS field procedure: RTN
Dates of survey: February 2017 (per control file provided by NCDOT)
Datum/Epoch:NAD83/2011 DATUM
Published/Fixed-control use: N/A
Localized around: "R5739-9"
Northing: 1004104.855 (US FEET)
Easting: 2370564.222 (US FEET)
Combined grid factor: 1.000104741
Geoid model: GEOID 12A
Units:US SURVEY FEET

I also certify that this project was staked from baseline control provided by the North Carolina Department of Transportation and recovered under my supervision;

This 13th day of January, 2025.

Docusigned by:

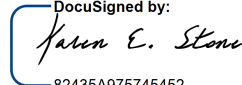

02435A875745452

Professional Land Surveyor L-4468

NOTES:

- PROJECT CONTROL WAS ESTABLISHED USING GNSS, THE GLOBAL NAVIGATION SATELLITE SYSTEM.
- THE SURVEY CONTROL DATA FOR THIS PROJECT HAS BEEN COMPILED FROM VARIOUS SOURCES. IF FURTHER INFORMATION REGARDING PROJECT CONTROL IS NEEDED, PLEASE CONTACT THE LOCATION AND SURVEYS UNIT.

6/2/19

I3-JAN-2025 14:03
Z:\CAB\2017\170015K-R5739_CON\JKA-7_ROW STAKING SURVEY\DGN\WORK\RW\RW02C Series Sheets\5739_1s-rw02c-12-250107.dgn
jmatthews AT JKA-042

SURVEY CONTROL SHEET
W/ EXISTING CENTERLINE ALIGNMENTS PRIOR TO CONSTRUCTION

TBM1 ELEVATION = 180.18
N 1003701 E 2398307
TBM A CHISELED X ON CONC ISLAND

TBM2 ELEVATION = 155.56
N 1003598 E 2396442
TBM B NUT ON FIRE HYDRANT

TBM3 ELEVATION = 119.53
N 1003529 E 2395134
TBM C DISK IN HEADWALL STAMPED "NOR-46"

TBM4 ELEVATION = 136.81
N 1004810 E 2392607
TBM D DISK STAMPED "NOR-47"

TBM5 ELEVATION = 195.68
N 1005461 E 2390013
TBM E CHISELED X ON BOLT OF FIRE HYDRANT

TBM6 ELEVATION = 208.73
N 1005657 E 2387198
TBM F CONC MON "GUM"

TBM7 ELEVATION = 211.40
N 1005541 E 2384598
TBM G CHISELED X ON 18" RCP

TBM8 ELEVATION = 238.56
N 1006700 E 2381927
TBM H CHISELED X ON RCP

TBM9 ELEVATION = 241.73
N 1007319 E 2379442
TBM I CHISELED X ON RCP

TBM10 ELEVATION = 228.90
N 1007189 E 2376490
TBM J CHISELED X ON RCP

TBM11 ELEVATION = 238.38
N 1006245 E 2374167
TBM K CHISELED X ON RCP

TBM12 ELEVATION = 213.24
N 1004668 E 2371908
TBM L CHISELED X ON RCP

TBM13 ELEVATION = 267.06
N 1004111 E 2368971
TBM M NGS MON "T172 AAM"

TBM14 ELEVATION = 282.45
N 1004707 E 2367700
TBM N CHISELED X ON RCP

TBM15 ELEVATION = 304.94
N 1006113 E 2365130
TBM O DISK STAMPED "NOR-52"

TBM16 ELEVATION = 311.06
N 1007130 E 2363911
TBM P CHISELED X ON BOLT OF FIRE HYDRANT

TBM17 ELEVATION = 326.36
N 1009304 E 2362616
TBM Q DISK STAMPED "NOR-53"


TBM18 ELEVATION = 330.08
N 1011484 E 2361001
TBM R CHISELED X ON BOLT OF FIRE HYDRANT

TBM19 ELEVATION = 347.32
N 1013074 E 2358802
TBM S CHISELED X ON BOLT OF FIRE HYDRANT

TBM20 ELEVATION = 331.24
N 1014969 E 2356622
TBM T CHISELED X ON FIRE HYDRANT

TBM21 ELEVATION = 327.64
N 1016480 E 2354666
TBM U CHISELED X ON RCP

TBM22 ELEVATION = 329.70
N 1017905 E 2352617
TBM V CHISELED X ON BOLT OF FIRE HYDRANT

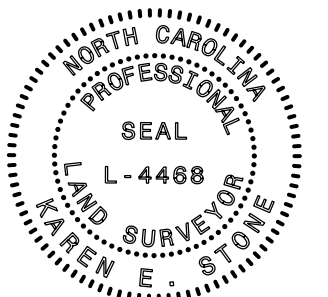PROJECT REFERENCE NO.	SHEET NO.
R-5739	RW02C-12
Location and Surveys	
JoynerKeeny, PLLC 1051 N. Winstead Avenue Rocky Mount, NC 27804 252-977-3124 North Carolina Firm Number P-0551	
PROJECT SURVEYOR 	
DOCUMENT NOT CONSIDERED FINAL UNLESS ALL SIGNATURES COMPLETED	


I, KAREN E. STONE, PLS, certify that the Project Control was verified under my supervision from an actual GPS survey made under my supervision and the following information was used to perform the survey:

Class of survey:
Type of GPS field procedure: RTN
Dates of survey: February 2017 (per control file provided by NCDOT)
Datum/Epoch:NAD83/2011 DATUM
Published/Fixed-control use: N/A
Localized around: "R5739-9"
Northing: 1004104.855 (US FEET)
Easting: 2370564.222 (US FEET)
Combined grid factor: 1.000104741
Geoid model: GEOID 12A
Units:US SURVEY FEET

I also certify that this project was staked from baseline control provided by the North Carolina Department of Transportation and recovered under my supervision;

This 13th day of January, 2025.

DocuSigned by:

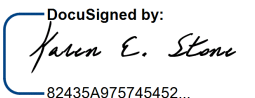

82435A87575745452.

Professional Land Surveyor L-4468

NOTES:

- PROJECT CONTROL WAS ESTABLISHED USING GNSS, THE GLOBAL NAVIGATION SATELLITE SYSTEM.
- THE SURVEY CONTROL DATA FOR THIS PROJECT HAS BEEN COMPILED FROM VARIOUS SOURCES. IF FURTHER INFORMATION REGARDING PROJECT CONTROL IS NEEDED, PLEASE CONTACT THE LOCATION AND SURVEYS UNIT.

SURVEY CONTROL SHEET

W/EXISTING CENTERLINE ALIGNMENTS PRIOR TO CONSTRUCTION

EL POINT	N	E	BEARING	DIST	DELTA	D	L	T	R
POT	1019616.184	2351851.390	S 10°19'22.9" E	309.88					
LINE									
PC	1019311.320	2351906.920	S 32°17'41.4" E	1893.20	43°56'36.9"(L.T)	02°15'52.8"	1940.41	1020.74	2530.00
CURVE									
PT	1017710.980	2352918.411	S 54°15'59.8" E	1760.73					
LINE									
PC	1016682.691	2354347.668	S 54°11'53.2" E	35.87	00°08'13.2"(RT)	00°22'55.1"	35.87	17.93	15000.00
CURVE									
PT	1016661.708	2354376.760	S 54°07'46.6" E	255.78					
LINE									
PC	1016511.832	2354584.031	S 54°18'28.4" E	49.79	00°21'23.6"(L.T)	00°42'58.3"	49.79	24.89	8000.00
CURVE									
PT	1016482.785	2354624.466	S 54°29'10.2" E	125.34					
LINE									
PC	1016409.976	2354726.487	S 54°21'56.5" E	33.64	00°14'27.4"(RT)	00°42'58.3"	33.64	16.82	8000.00
CURVE									
PT	1016390.376	2354753.830	S 54°14'42.8" E	725.69					
LINE									
PC	1015966.341	2355342.748	S 54°09'56.3" E	41.67	00°09'33.0"(RT)	00°22'55.1"	41.67	20.83	15000.00
CURVE									
PT	1015941.947	2355376.528	S 54°05'09.8" E	297.01					
LINE									
PC	1015767.729	2355617.078	S 54°13'17.7" E	37.84	00°16'15.7"(L.T)	00°42'58.3"	37.84	18.92	8000.00
CURVE									
PT	1015745.605	2355647.779	S 54°21'25.5" E	557.08					
LINE									
PC	1015420.977	2356100.497	S 53°41'45.6" E	150.00	01°19'20.0"(RT)	00°52'53.3"	150.00	75.00	6500.00
CURVE									
PCC	1015332.169	2356221.377	S 46°11'03.5" E	438.95	13°42'04.2"(RT)	03°06'50.0"	440.00	221.05	1840.00
CURVE									
PCC	1015028.264	2356538.112	S 35°32'47.3" E	234.82	07°34'28.3"(RT)	03°13'23.9"	234.99	117.67	1777.54
CURVE									
PT	1014837.204	2356674.628	S 31°45'33.1" E	439.54					
LINE									
PC	1014463.478	2356905.980	S 31°35'16.7" E	35.86	00°20'32.9"(RT)	00°57'17.7"	35.86	17.93	6000.00
CURVE									
PT	1014432.927	2356924.766	S 31°25'00.2" E	467.07					
LINE									
PC	1014034.332	2357168.229	S 32°41'01.8" E	114.99	02°32'03.3"(L.T)	02°12'13.3"	115.00	57.51	2600.00
CURVE									
PCC	1013937.548	2357230.324	S 36°54'29.4" E	79.96	05°54'51.9"(L.T)	07°23'34.8"	80.00	40.04	775.00
CURVE									
PCC	1013873.609	2357278.346	S 47°44'36.7" E	274.13	15°45'22.8"(L.T)	05°43'46.5"	275.00	138.37	1000.00
CURVE									
PCC	1013689.267	2357481.244	S 57°52'43.7" E	64.98	04°30'51.2"(L.T)	06°56'41.8"	65.00	32.52	825.00
CURVE									
PCC	1013654.715	2357536.280	S 62°11'16.1" E	136.38	04°06'13.6"(L.T)	03°00'30.5"	136.41	68.23	1904.48
CURVE									
PT	1013591.084	2357656.904	S 64°14'22.9" E	899.77					
LINE									
PC	1013200.039	2358467.253	S 64°38'38.9" E	240.00	00°48'32.0"(L.T)	00°20'13.3"	240.00	120.00	17000.00
CURVE									
PCC	1013097.262	2358684.130	S 66°04'18.2" E	50.00	02°02'46.6"(L.T)	04°05'33.2"	50.00	25.00	1400.00
CURVE									
PCC	1013076.984	2358729.831	S 68°04'33.6" E	155.55	01°57'44.2"(L.T)	01°15'41.1"	155.56	77.79	4542.14
CURVE									
PT	1013018.904	2358874.134	S 69°03'25.7" E	285.21					
LINE									
PC	1012916.959	2359140.504	S 67°04'15.2" E	259.95	03°58'21.0"(RT)	01°31'40.4"	260.00	130.05	3750.00
CURVE									
PCC	1012815.685	2359379.913	S 60°38'55.8" E	239.76	08°52'17.8"(RT)	03°41'47.4"	240.00	120.24	1550.00
CURVE									
PCC	1012698.164	2359588.896	S 54°32'40.8" E	141.92	03°20'12.1"(RT)	02°21'02.9"	141.94	70.99	2437.27
CURVE									
PT	1012615.842	2359704.497	S 52°52'34.8" E	815.01					
LINE									
PC	1012123.952	2360354.334	S 52°09'36.5" E	175.00	01°25'56.6"(RT)	00°49'06.6"	175.00	87.50	7000.00
CURVE									
PCC	1012016.600	2360492.533	S 48°40'17.6" E	149.94	05°32'41.1"(RT)	03°41'47.4"	150.00	75.06	1550.00
CURVE									
PCC	1011917.583	2360605.129	S 43°58'47.2" E	133.97	03°50'19.7"(RT)	02°51'53.2"	134.00	67.03	2000.00
CURVE									
PCC	1011821.176	2360698.162	S 41°06'19.6" E	50.00	01°54'35.5"(RT)	03°49'11.0"	50.00	25.00	1500.00
CURVE									
PT	1011783.503	2360731.033	S 40°09'01.8" E	1.71					
LINE									
PC	1011782.194	2360732.137	S 38°58'24.0" E	141.95	02°21'15.6"(RT)	01°39'30.5"	141.96	70.99	3454.72
CURVE									
PT	1011671.838	2360821.416	S 37°47'46.2" E	204.52					
LINE									
PC	1011510.230	2360946.756	S 37°40'25.3" E	42.76	00°14'41.9"(RT)	00°34'22.6"	42.76	21.38	10000.00
CURVE									
PT	1011476.389	2360972.886	S 37°33'04.3" E	1457.81					
LINE									
PC	1010320.623	2361861.378	S 37°37'11.8" E	48.00	00°08'15.1"(L.T)	00°17'11.3"	48.00	24.00	20000.00
CURVE									
PT	1010282.601	2361890.680	S 37°41'19.4" E	455.81					
LINE									
PC	1009921.898	2362169.350	S 37°30'14.3" E	45.14	00°22'10.2"(RT)	00°49'06.6"	45.14	22.57	7000.00
CURVE									
PT	1009886.086	2362196.833	S 37°19'09.2" E	183.43					
LINE									
PC	1009740.211	2362308.038	S 36°22'40.6" E	114.99	01°52'57.3"(RT)	01°38'13.3"	115.00	57.51	3500.00
CURVE									
PCC	1009647.626	2362376.242	S 30°46'05.2" E	219.76	09°20'13.5"(RT)	04°14'38.9"	220.00	110.24	1350.00
CURVE									
PT	1009458.801	2362488.662	S 26°05'58.4" E	39.78					
LINE									
PC	1009423.079	2362506.161	S 22°25'16.9" E	141.69	07°21'23.1"(RT)	05°11'18.6"	141.78	70.99	1104.28
CURVE									
PT	1009292.105	2362560.202	S 18°44'35.4" E	196.26					
LINE									
PC	1009106.250	2362623.267	S 26°03'24.7" E	292.79	14°37'38.6"(L.T)	04°58'56.1"	293.59	147.60	1150.00
CURVE									
PT	1008843.216	2362751.880	S 33°22'14.0" E	297.00					
LINE									
PC	1008595.184	2362915.244	S 33°17'41.2" E	47.61	00°09'05.5"(RT)	00°19'05.9"	47.61	23.80	18000.00
CURVE									
PT	1008555.391	2362941.378	S 33°13'08.4" E	1000.52					
LINE									
PC	1007718.375	2363489.503	S 33°17'30.1" E	45.68	00°08'43.5"(L.T)	00°19'05.9"	45.68	22.84	18000.00
CURVE									
PT	1007680.191	2363514.577	S 33°21'51.9" E	905.16					
LINE									
PC	1006924.211	2364012.380	S 35°09'39.0" E	137.93	03°35'34.2"(L.T)	02°36'15.7"	137.95	69.00	2200.00
CURVE									
PCC	1006811.446	2364091.812	S 40°01'36.0" E	74.96	06°08'19.8"(L.T)	08°11'06.4"	75.00	37.54	700.00
CURVE									
PCC	1006754.043	2364140.025	S 46°37'19.1" E	159.90	07°03'06.4"(L.T)	04°24'26.5"	160.00	80.10	1300.00
CURVE									
PCC	1006644.223	2364256.245	S 52°40'29.1" E	85.97	05°03'13.6"(L.T)	05°52'35.4"	86.00	43.03	975.00
CURVE									
PCC	1006592.094	2364324.611							

PROJECT REFERENCE NO.

R-5739


SHEET NO.

RW02C-13

Location and Surveys

JoynerKeeny, PLLC
1051 N. Winstead Avenue
Rocky Mount, NC 27804
252-977-3124
North Carolina Firm Number P-0551

PROJECT SURVEYOR

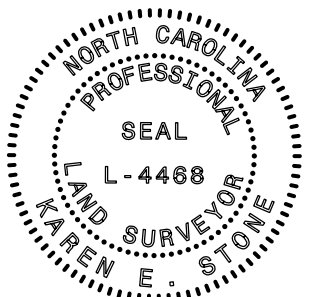

DOCUMENT NOT CONSIDERED FINAL
UNLESS ALL SIGNATURES COMPLETED


I, KAREN E. STONE, PLS, certify that the Project Control was verified under my supervision from an actual GPS survey made under my supervision and the following information was used to perform the survey:

Class of survey:
Type of GPS field procedure: RTN
Dates of survey: February 2017 (per control file provided by NCDOT)
Datum/Epoch:NAD83/2011 DATUM
Published/Fixed-control use: N/A
Localized around: "R5739-9"
Northing: 1004104.855 (US FEET)
Easting: 2370564.222 (US FEET)
Combined grid factor: 1.000104741
Geoid model: GEOID 12A
Units:US SURVEY FEET

I also certify that this project was staked from baseline control provided by the North Carolina Department of Transportation and recovered under my supervision:

This 13th day of Janurary, 2025.

DocuSigned by:

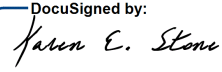

82435AB75745452...

Professional Land Surveyor L-4468

NOTES:

1. PROJECT CONTROL WAS ESTABLISHED USING GNSS, THE GLOBAL NAVIGATION SATELLITE SYSTEM.
2. THE SURVEY CONTROL DATA FOR THIS PROJECT HAS BEEN COMPILED FROM VARIOUS SOURCES. IF FURTHER INFORMATION REGARDING PROJECT CONTROL IS NEEDED, PLEASE CONTACT THE LOCATION AND SURVEYS UNIT.

SURVEY CONTROL SHEET

W/EXISTING CENTERLINE ALIGNMENTS PRIOR TO CONSTRUCTION

EL (CONTINUED) POINT	N	E	BEARING	DIST	DELTA	D	L	T	R
CURVE			S 56°58'40.1" E	92.99	03°33'08.4"(L T)	03°49'11.0"	93.00	46.51	1500.00
PCC	1006541.421	2364402.575							
CURVE			S 61°12'17.9" E	76.98	04°54'07.1"(L T)	06°21'58.3"	77.00	38.52	900.00
PCC	1006504.343	2364470.033							
CURVE			S 65°42'07.4" E	150.07	04°05'32.0"(L T)	02°43'34.4"	150.10	75.08	2101.64
PT	1006442.591	2364606.813							
LINE			S 67°44'53.4" E	426.61					
PC	1006281.041	2365001.656							
CURVE			S 65°03'25.2" E	154.94	05°22'56.4"(RT)	03°28'20.9"	155.00	77.56	1650.00
PCC	1006215.699	2365142.148							
CURVE			S 60°27'21.5" E	79.99	03°49'11.0"(RT)	04°46'28.7"	80.00	40.01	1200.00
PCC	1006176.259	2365211.733							
CURVE			S 58°04'53.9" E	210.00	00°55'44.2"(L T)	00°26'32.5"	210.00	105.00	12952.45
PT	1006065.230	2365389.981							
LINE			S 57°37'01.8" E	991.47					
PC	1005534.222	2366227.270							
CURVE			S 59°48'36.0" E	438.49	04°23'08.5"(L T)	00°59'59.7"	438.60	219.41	5730.00
PT	1005313.717	2366606.288							
LINE			S 62°00'10.3" E	2108.49					
PC	1004323.933	2368468.024							
CURVE			S 62°03'53.7" E	43.33	00°07'26.8"(L T)	00°17'11.3"	43.33	21.66	20000.00
PT	1004303.636	2368506.303							
LINE			S 62°07'37.1" E	620.34					
CURVE			S 63°04'54.9" E	100.00	01°54'35.5"(L T)	01°54'35.5"	100.00	50.00	3000.00
PCC	1003968.350	2369143.833							
CURVE			S 66°21'48.8" E	79.98	04°39'12.5"(L T)	05°49'00.6"	80.00	40.02	985.00
PCC	1003936.284	2369217.101							
CURVE			S 70°07'21.7" E	99.99	02°51'53.2"(L T)	02°51'53.2"	100.00	50.01	2000.00
PCC	1003902.287	2369311.134							
CURVE			S 73°42'13.2" E	59.99	04°17'49.9"(L T)	07°09'43.1"	60.00	30.01	800.00
PCC	1003885.455	2369368.710							
CURVE			S 81°51'58.1" E	274.50	12°01'39.9"(L T)	04°22'25.4"	275.00	138.01	1310.00
PCC	1003846.618	2369640.444							
CURVE			S 89°58'51.1" E	109.98	04°12'06.1"(L T)	03°49'11.0"	110.00	55.02	1500.00
PCC	1003846.581	2369750.419							
CURVE			N 85°50'50.5" E	59.99	04°08'30.7"(L T)	06°54'11.2"	60.00	30.01	830.00
PCC	1003850.925	2369810.248							
CURVE			N 80°10'20.4" E	194.07	07°12'29.4"(L T)	03°41'47.4"	195.00	97.63	1550.00
PCC	1003884.186	2370002.260							
CURVE			N 74°25'49.3" E	49.99	04°16'32.9"(L T)	08°33'05.8"	50.00	25.01	670.00
PCC	1003897.604	2370050.414							
CURVE			N 71°34'34.5" E	50.00	01°25'56.6"(L T)	02°51'53.2"	50.00	25.00	2000.00
PCC	1003913.405	2370097.850							
CURVE			N 70°17'21.8" E	128.84	01°08'28.9"(L T)	00°53'09.2"	128.84	64.42	6467.66
PT	1003956.858	2370219.138							
LINE			N 69°43'07.3" E	589.59					
PC	1004161.226	2370772.171							
CURVE			N 69°40'49.5" E	26.73	00°04'35.7"(L T)	00°17'11.3"	26.73	13.36	20000.00
PT	1004170.508	2370797.237							
LINE			N 69°38'31.7" E	292.96					
CURVE			N 66°07'01.0" E	270.54	07°03'01.4"(L T)	02°36'15.7"	270.72	135.53	2200.00
PT	1004381.960	2371319.277							
LINE			N 62°35'30.3" E	451.47					
PC	1004589.784	2371720.071							
CURVE			N 60°36'00.1" E	145.97	03°59'00.3"(L T)	02°43'42.1"	146.00	73.03	2100.00
PCC	1004661.442	2371847.242							
CURVE			N 56°25'03.4" E	64.98	04°22'53.2"(L T)	06°44'26.4"	65.00	32.52	850.00
PCC	1004697.387	2371901.380							
CURVE			N 52°43'08.7" E	99.99	03°00'56.0"(L T)	03°00'56.0"	100.00	50.01	1900.00
PCC	1004757.952	2371980.938							
CURVE			N 48°01'41.6" E	99.95	06°21'58.3"(L T)	06°21'58.3"	100.00	50.05	900.00
PCC	1004824.794	2372055.247							
CURVE			N 43°07'39.6" E	148.36	03°26'05.6"(L T)	02°18'53.4"	148.39	74.22	2475.17
LINE	1004933.076	2372156.674							
PC	1005221.116	2372410.706							
CURVE			N 46°58'18.7" E	295.60	11°07'23.8"(RT)	03°45'25.6"	296.06	148.50	1525.00
PT	1005422.818	2372626.793							
LINE			N 52°32'00.6" E	284.97					
PC	1005596.163	2372852.974							
CURVE			N 58°40'16.3" E	513.21	12°16'31.4"(RT)	02°23'14.4"	514.19	258.08	2400.00
PT	1005863.004	2373291.355							
LINE			N 64°48'32.1" E	1278.91					
PC	1006407.356	2374448.629							
CURVE			N 65°15'17.1" E	186.76	00°53'30.1"(RT)	00°28'38.9"	186.76	93.38	12000.00
PT	1006485.530	2374618.237							
LINE			N 65°42'02.2" E	719.37					
PC	1006781.555	2375273.878							
CURVE			N 65°46'12.2" E	48.49	00°08'20.1"(RT)	00°17'11.3"	48.49	24.24	20000.00
PT	1006801.454	2375318.095							
LINE			N 65°50'22.3" E	507.76					
PC	1007009.276	2375781.373							
CURVE			N 66°19'45.8" E	171.00	00°58'47.1"(RT)	00°34'22.6"	171.00	85.50	10000.00
PCC	1007077.928	2375937.985							
CURVE			N 73°18'32.1" E	221.53	12°58'45.3"(RT)	05°50'47.4"	222.00	111.48	980.00
PCC	1007141.552	2376150.177							
CURVE			N 82°18'18.8" E	69.98	05°00'48.2"(RT)	07°09'43.1"	70.00	35.02	800.00
PCC	1007150.922	2376219.524							
CURVE			N 86°57'37.8" E	119.97	04°17'49.9"(RT)	03°34'51.6"	120.00	60.03	1600.00
PCC	1007157.283	2376339.327							
CURVE			N 89°29'01.5" E	92.18	00°44'57.6"(RT)	00°48'46.4"	92.18	46.09	7048.53
PT	1007158.114	2376431.506							
LINE			N 89°51'30.3" E	361.79					
PC	1007159.008	2376793.293							
CURVE			N 89°46'10.5" E	31.01	00°10'39.6"(L T)	00°34'22.6"	31.01	15.50	10000.00
PT	1007159.133	2376824.300							
LINE			N 89°40'50.8" E	1706.82					
PC	1007168.643	2378531.093							
CURVE			N 84°55'09.8" E	352.78	09°31'21.9"(L T)	02°41'46.6"	353.18	177.00	2125.00
PT	1007199.883	2378882.483							
LINE			N 80°09'28.9" E	773.00					
PC	1007332.014	2379644.108							
CURVE			N 82°05'45.5" E	114.98	03°52'33.2"(RT)	03°22'13.2"	115.00	57.52	1700.00
PCC	1007347.825	2379757.994							
CURVE			N 86°48'22.6" E	59.98	05°32'41.1"(RT)	09°14'28.5"	60.00	30.02	620.00
PCC	1007351.166	2379817.877							
CURVE			S 87°40'33.3" E	114.96	05°29'27.0"(RT)	04°46'28.7"	115.00	57.54	1200.00
PCC	1007346.504	2379932.739							
CURVE			S 80°55'59.2" E	119.90	07°59'41.1"(RT)	06°39'44.3"	120.00	60.10	860.00
PCC	1007327.609	2380051.143							
CURVE			S 74°32'54.3" E	99.97	04°46'28.7"(RT)	04°46'28.7"	100.00	50.03	1200.00
PCC	1007300.975	2380147.501							
CURVE			S 71°20'04.5" E	121.12	01°39'10.9"(RT)	01°21'53.1"	121.12	60.57	4198.26
PT	1007262.212	2380262.249							
LINE			S 70°30'29.0" E	1385.71					
PC	1006799.837	2381568.539							
CURVE			S 70°52'52.1" E	260.44	00°44'46.1"(L T)	00°17'11.3"	260.45	130.23	20000.00
PT	1006714.534	2381814.618							
LINE			S 71°15'15.1" E	1089.77					

PROJECT REFERENCE NO.

R-5739

SHEET NO.

RW02C-14

Location and Surveys

JoynerKeeny, PLLC


1051 N. Winstead Avenue

Rocky Mount, NC 27804

252-977-3124

North Carolina Firm Number P-0551

PROJECT SURVEYOR

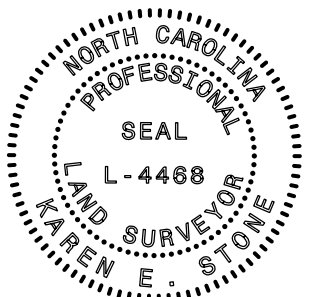


DOCUMENT NOT CONSIDERED FINAL
UNLESS ALL SIGNATURES COMPLETED

I, KAREN E. STONE, PLS, certify that the Project Control was verified under my supervision from an actual GPS survey made under my supervision and the following information was used to perform the survey:

Class of survey:
Type of GPS field procedure: RTN
Dates of survey: February 2017 (per control file provided by NCDOT)
Datum/Epoch:NAD83/2011 DATUM
Published/Fixed-control use: N/A
Localized around: "R5739-9"
Northing: 1004104.855 (US FEET)
Easting: 2370564.222 (US FEET)
Combined grid factor: 1.000104741
Geoid model: GEOID 12A
Units:US SURVEY FEET

I also certify that this project was staked from baseline control provided by the North Carolina Department of Transportation and recovered under my supervision;

This 13th day of January, 2025.

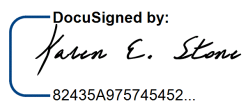DocuSigned by:

02435A075745452

Professional Land Surveyor L-4468

NOTES:

1. PROJECT CONTROL WAS ESTABLISHED USING GNSS, THE GLOBAL NAVIGATION SATELLITE SYSTEM.
2. THE SURVEY CONTROL DATA FOR THIS PROJECT HAS BEEN COMPILED FROM VARIOUS SOURCES. IF FURTHER INFORMATION REGARDING PROJECT CONTROL IS NEEDED, PLEASE CONTACT THE LOCATION AND SURVEYS UNIT.

SURVEY CONTROL SHEET

W/EXISTING CENTERLINE ALIGNMENTS PRIOR TO CONSTRUCTION

EL (CONTINUED) POINT		N	E	BEARING	DIST	DELTA	D	L	T	R
PC		1006364.313	2382846.584							
CURVE				S 70°44'01.5" E	218.00	01°02'27.1"(RT)	00°28'38.9"	218.00	109.00	12000.00
PCC		1006292.383	2383052.372	S 68°36'06.7" E	89.99	03°13'22.4"(RT)	03°34'51.6"	90.00	45.01	1600.00
CURVE				S 66°03'33.7" E	129.99	01°51'43.6"(RT)	01°25'56.6"	130.00	65.01	4000.00
PCC		1006206.800	2383254.967	S 64°50'58.4" E	278.94	00°33'27.0"(RT)	00°11'59.5"	278.95	139.47	28667.55
CURVE				S 64°34'14.9" E	1197.53					
PT		1006088.250	2383507.466							
LINE				S 66°47'19.4" E	239.94	04°26'08.9"(LT)	01°50'53.7"	240.00	120.06	3100.00
PC		1005479.472	2384809.491	S 70°44'50.1" E	119.98	03°28'52.5"(LT)	02°54'03.8"	120.00	60.02	1975.00
CURVE				S 73°30'43.3" E	142.99	02°02'54.0"(LT)	01°25'56.6"	143.00	71.51	4000.00
PCC		1005399.327	2385059.875	S 76°12'26.4" E	69.99	03°20'32.1"(LT)	04°46'28.7"	70.00	35.01	1200.00
CURVE				S 78°44'16.4" E	120.00	01°43'07.9"(LT)	01°25'56.6"	120.00	60.00	4000.00
PCC		1005382.640	2385127.847	S 80°37'13.7" E	50.00	02°02'46.6"(LT)	04°05'33.2"	50.00	25.00	1400.00
CURVE				S 83°04'33.6" E	189.98	02°51'53.2"(LT)	01°30'28.0"	190.00	95.02	3800.00
PCC		1005351.057	2385294.860	S 87°06'45.9" E	149.95	05°12'31.3"(LT)	03°28'20.9"	150.00	75.05	1650.00
CURVE				N 87°25'05.2" E	299.88	05°43'46.5"(LT)	01°54'35.5"	300.00	150.13	3000.00
PCC		1005334.110	2385932.784	N 83°12'37.6" E	74.99	02°41'08.7"(LT)	03°34'51.6"	75.00	37.51	1600.00
CURVE				N 79°44'43.9" E	199.95	04°14'38.9"(LT)	02°07'19.4"	200.00	100.05	2700.00
PCC		1005320.602	2385633.213	N 77°25'42.8" E	127.47	00°23'23.2"(LT)	00°18'20.7"	127.47	63.74	18738.60
CURVE				N 77°14'01.3" E	368.25					
PT		1005406.318	2386328.429							
LINE				N 77°07'54.2" E	35.59	00°12'14.2"(LT)	00°34'22.6"	35.59	17.80	10000.00
PC		1005487.692	2386687.576	N 77°01'47.1" E	940.20					
CURVE				N 77°15'52.8" E	164.00	00°28'11.4"(RT)	00°17'11.3"	164.00	82.00	20000.00
PT		1005495.619	2386722.276	N 85°51'57.7" E	288.97	16°43'58.5"(RT)	05°46'11.9"	290.00	146.04	993.00
LINE				S 84°59'28.1" E	56.44	01°33'09.9"(RT)	02°45'03.1"	56.45	28.22	2082.83
PC		1005706.643	2387638.491	S 84°12'53.1" E	700.28					
CURVE				S 82°21'16.2" E	249.96	03°43'13.8"(RT)	01°29'17.5"	250.00	125.04	3850.00
PCC		1005742.796	2387798.456	S 79°39'31.3" E	35.00	01°40'16.1"(RT)	04°46'28.7"	35.00	17.50	1200.00
CURVE				S 76°20'57.9" E	156.64	00°46'49.7"(RT)	00°29'53.7"	156.64	78.32	11499.52
PCC		1005763.628	2388086.675	S 75°57'33.0" E	1041.78					
CURVE				S 75°53'06.1" E	38.83	00°08'54.0"(RT)	00°22'55.1"	38.83	19.41	15000.00
PT		1005758.700	2388142.904	S 77°23'31.2" E	524.26	03°09'44.2"(LT)	00°36'11.2"	524.33	262.23	9500.00
LINE				S 78°58'23.3" E	869.77					
PC		1005688.112	2388839.612	S 78°07'50.0" E	50.00	01°41'06.6"(RT)	03°22'13.2"	50.00	25.00	1700.00
CURVE				S 76°37'18.9" E	93.00	01°19'55.7"(RT)	01°25'56.6"	93.00	46.50	4000.00
PCC		1005654.857	2389087.346	S 72°35'07.8" E	99.94	06°44'26.4"(RT)	06°44'26.4"	100.00	50.06	850.00
CURVE				S 64°55'04.7" E	149.86	08°35'39.7"(RT)	05°43'46.5"	150.00	75.14	1000.00
PCC		1005648.574	2389121.777	S 58°04'27.6" E	59.98	05°05'34.6"(RT)	08°29'17.7"	60.00	30.02	675.00
CURVE				S 51°04'08.5" E	199.80	08°55'03.5"(RT)	04°27'31.7"	200.00	100.20	1285.00
PCC		1005623.179	2389239.052	S 46°08'33.7" E	76.61	00°56'06.0"(RT)	01°13'13.5"	76.61	38.31	4694.82
CURVE				S 45°40'30.7" E	217.16					
PT		1005586.211	2389391.270	S 49°30'46.2" E	408.27	07°40'31.1"(LT)	01°52'42.8"	408.58	204.59	3050.00
LINE				S 53°21'01.8" E	554.41					
PC		1005565.565	2390943.572	S 56°23'20.1" E	209.90	06°04'36.6"(LT)	02°53'37.4"	210.00	105.10	1980.00
CURVE				S 61°08'46.3" E	59.99	03°26'15.9"(LT)	05°43'46.5"	60.00	30.01	1000.00
PCC		1005196.565	2390943.572	S 64°21'48.9" E	67.99	02°59'49.2"(LT)	04°24'26.5"	68.00	34.01	1300.00
CURVE				S 67°46'19.0" E	59.99	03°49'11.0"(LT)	06°21'58.3"	60.00	30.01	900.00
PT		1005082.129	2391455.190	S 72°02'18.4" E	159.95	04°42'47.8"(LT)	02°56'44.9"	160.00	80.05	1945.00
LINE				S 76°41'12.9" E	59.98	04°35'01.2"(LT)	07°38'22.0"	60.00	30.02	750.00
PC		1004915.769	2392308.902	S 80°53'18.9" E	99.98	03°49'11.0"(LT)	03°49'11.0"	100.00	50.02	1500.00
CURVE				S 85°39'47.7" E	109.95	05°43'46.5"(LT)	05°12'31.3"	110.00	55.05	1100.00
PCC		1004905.486	2392357.831	S 89°21'01.3" E	112.29	01°38'40.8"(LT)	01°27'52.4"	112.30	56.15	3912.17
CURVE				N 89°49'38.3" E	1003.85					
PT		1004883.968	2392448.306	N 87°57'58.3" E	699.88	03°43'20.0"(LT)	00°31'54.3"	700.00	350.12	10775.00
LINE				N 85°38'24.0" E	475.60	00°55'48.5"(LT)	00°11'44.1"	475.60	237.81	29296.53
PC		1004854.057	2392543.667	N 85°10'29.8" E	259.15					
CURVE				N 85°19'48.5" E	108.35	00°18'37.4"(RT)	00°17'11.3"	108.35	54.17	20000.00
PCC		1004848.574	2392679.395	N 85°29'07.2" E	887.30					
CURVE				N 78°55'18.6" E	274.33	13°07'37.2"(LT)	04°46'28.7"	274.93	138.07	1200.00
PCC		1004790.529	2392730.303	N 72°21'30.0" E	165.73					
CURVE										
PT		1004758.811	2392730.303							
LINE										
PC		1004726.993	2394726.993							
CURVE										
PCC		1004428.445	2393096.322							
CURVE										
PT		1004163.364	2393406.833							
LINE										
PC		1004155.769	2392308.902							
CURVE										
PCC		1004105.486	2392357.831							
CURVE										
PCC		1004083.968	2392448.306							
CURVE										
PCC		1004054.057	2392543.667							
CURVE										
PCC		1004026.993	2394726.993							
CURVE										
PCC		1003996.322	2393096.322							
CURVE										
PT		1003972.037	2394406.347							
LINE										
PC		1003957.870	2394140.285							
CURVE										
PCC		1003947.052	2392679.395							
CURVE										
PCC		1003939.477	2394505.067							
CURVE										
PCC		1003930.477	2394614.707							
CURVE										
PT		1003927.037	2394406.347							
LINE										
PC		1003914.707	2394614.707							
CURVE										
PCC		1003907.890	2394505.067							
CURVE										
PT		1003900.477	2394614.707							
LINE										
PC		1003893.477	2394505.067							
CURVE										
PCC		1003886.675	2388086.675							
CURVE										
PT		1003879.395	2392679.395							
LINE										
PC		1003872.037	2394406.347							
CURVE										
PCC		1003865.710	2394140.285							
CURVE										
PCC		1003858.811	2392730.303							
CURVE										
PCC		1003851.634	2393851.634							
CURVE										
PCC		1003844.707	2394614.707							
CURVE										
PCC		1003837.162	2397162.726							
CURVE										
PT		1003830.435	2397162.726							
LINE										
PC		1003823.435	2397162.726							
CURVE										
PCC		1003816.036	2396904.492							
CURVE										
PCC		1003809.044	2396904.492							
CURVE										
PCC		1003802.037	2397162.726							
CURVE										
PT		1003795.067	2394505.067							
LINE										
PC		1003788.044	2394614.707							
CURVE										
PCC		1003781.099	2398155.266							
CURVE										
PT		1003774.083	2398424.484							
LINE										
POT		1003767.311	2398424.484							

PROJECT REFERENCE NO.
R-5739

SHEET NO.
RW02C-15

Location and Surveys

JoynerKeeny, PLLC
1051 N. Winstead Avenue
Rocky Mount, NC 27804
252-977-3124
North Carolina Firm Number P-055

SURVEY CONTROL SHEET
W/ EXISTING CENTERLINE ALIGNMENTS PRIOR TO CONSTRUCTION

EY POINT	N	E	BEARING	DIST	DELTA	D	L	T	R
POT	1017907.851	2352677.524	S 19°53'15.8" W	47.80					
LINE									
PC	1017862.902	2352661.264	S 13°52'08.4" W	98.27	12°02'14.8"(LT)	12°13'36.5"	98.45	49.41	468.61
PCC	1017767.497	2352637.708							
CURVE			S 06°24'44.0" W	126.99	02°52'34.0"(LT)	02°15'52.8"	127.00	63.51	2530.00
PT	1017641.305	2352623.526							
LINE			S 04°58'27.0" W	98.51					
POT	1017543.166	2352614.985							

EY1 POINT	N	E	BEARING	DIST	DELTA	D	L	T	R
POT	1016210.541	2355003.593	S 65°15'49.6" W	114.87					
LINE									
PC	1016162.475	2354899.266	S 66°19'09.9" W	110.54	02°06'40.6"(RT)	01°54'35.5"	110.55	55.28	3000.00
CURVE									
PT	1016118.078	2354798.033							
LINE			S 67°22'30.2" W	357.46					
POT	1015980.566	2354468.085							

EY2 POINT	N	E	BEARING	DIST	DELTA	D	L	T	R
POT	1010172.136	2363105.857	S 33°52'39.1" W	627.82					
LINE									
PC	1009650.898	2362755.897	S 33°38'29.3" W	32.96	00°28'19.6"(LT)	01°25'56.6"	32.96	16.48	4000.00
CURVE									
PT	1009623.459	2362737.637							
LINE			S 33°24'19.4" W	348.69					
POT	1009332.373	2362545.662							

EY3 POINT	N	E	BEARING	DIST	DELTA	D	L	T	R
POT	1009316.988	2362551.426	S 45°55'49.7" W	13.37					
LINE									
PC	1009307.690	2362541.821	S 41°14'40.9" W	81.69	09°22'17.6"(LT)	11°27'33.0"	81.78	40.98	500.00
CURVE									
PT	1009246.266	2362487.964							
LINE			S 36°33'32.1" W	88.58					
PC	1009175.111	2362435.199	S 36°05'12.9" W	65.90	00°56'38.5"(LT)	01°25'56.6"	65.91	32.95	4000.00
CURVE									
PT	1009121.852	2362396.380							
LINE			S 35°36'53.6" W	127.58					
PC	1009018.138	2362322.087	S 35°14'03.4" W	53.14	00°45'40.4"(LT)	01°25'56.6"	53.14	26.57	4000.00
CURVE									
PT	1008974.731	2362291.428							
LINE			S 34°51'13.2" W	71.19					
POT	1008916.310	2362250.744							

EY4 POINT	N	E	BEARING	DIST	DELTA	D	L	T	R
PC	1004089.667	2398370.141	S 21°27'10.3" W	109.91	07°52'41.4"(LT)	07°09'43.1"	110.00	55.09	800.00
CURVE									
PCC	1003987.368	2398329.941	S 13°11'01.0" W	146.63	08°39'37.3"(LT)	05°54'02.1"	146.77	73.53	971.02
CURVE									
PT	1003844.601	2398296.499							
LINE			S 08°51'12.3" W	78.55					
PC	1003766.989	2398284.410	S 02°37'47.8" W	78.97	12°26'49.0"(LT)	15°43'50.0"	79.13	39.72	364.23
CURVE									
PCC	1003688.102	2398280.786	S 04°47'13.8" E	74.99	02°23'14.4"(LT)	03°10'59.2"	75.00	37.51	1800.00
CURVE									
PT	1003613.369	2398287.045							
LINE			S 05°58'51.0" E	166.42					
POT	1003447.855	2398304.385							


PROJECT REFERENCE NO.
R-5739

SHEET NO.
RW02C-16

Location and Surveys

JoynerKeeny, PLLC
1051 N. Winstead Avenue
Rocky Mount, NC 27804
252-977-3124
North Carolina Firm Number P-0551

PROJECT SURVEYOR

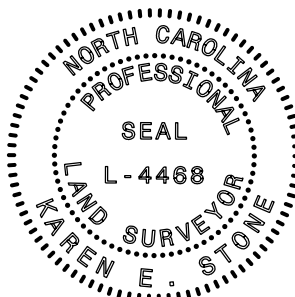


DOCUMENT NOT CONSIDERED FINAL
UNLESS ALL SIGNATURES COMPLETED

I, KAREN E. STONE, PLS, certify that the Project Control was verified under my supervision from an actual GPS survey made under my supervision and the following information was used to perform the survey:

Class of survey:
Type of GPS field procedure: RTN
Dates of survey: February 2017 (per control file provided by NCDOT)
Datum/Epoch:NAD83/2011 DATUM
Published/Fixed-control use: N/A
Localized around: "R5739-9"
Northing: 1004104.855 (US FEET)
Easting: 2370564.222 (US FEET)
Combined grid factor: 1.000104741
Geoid model: GEOID 12A
Units:US SURVEY FEET

I also certify that this project was staked from baseline control provided by the North Carolina Department of Transportation and recovered under my supervision;

This 13th day of Janurary, 2025.

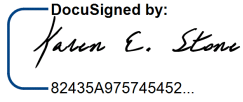Docusigned by:


82435AB751745402
Professional Land Surveyor L-4468

NOTES:

1. PROJECT CONTROL WAS ESTABLISHED USING GNSS, THE GLOBAL NAVIGATION SATELLITE SYSTEM.
2. THE SURVEY CONTROL DATA FOR THIS PROJECT HAS BEEN COMPILED FROM VARIOUS SOURCES. IF FURTHER INFORMATION REGARDING PROJECT CONTROL IS NEEDED, PLEASE CONTACT THE LOCATION AND SURVEYS UNIT.

NOTE: ** = POINTS NOT SET DUE TO OBSTRUCTIONS

PERMANENT EASEMENT CONTROL SHEET

PROJECT REFERENCE NO.

R-5739

SHEET NO.

RW03E-2

Location and Surveys

JoynerKeeny, PLLC

1051 N. Winstead Avenue

Rocky Mount, NC 27804

252-977-3124

North Carolina Firm Number P-0551

PROJECT SURVEYOR

DOCUMENT NOT CONSIDERED FINAL
UNLESS ALL SIGNATURES COMPLETED

I, Karen E. Stone, certify that this map was drawn under my supervision to the extent noted below from an actual survey (see certification note), that all horizontal closures had a minimum ratio of precision of 1:10,000 (Class A). Field work was performed on 19NOV2024, and all coordinates are based on NAD83/2011. That this survey was performed to meet the requirements of 21NCAC 56.1600 as applicable.

Witness my original signature, registration number and seal this 7th day of January, A.D., 2025

Designed by:

 25-0005K-R5739
 Professional Land Surveyor L-4468

Certification Note - Work performed under the supervision of Karen E. Stone includes revisions to Right of Way and Permanent Easement monuments. This is a revision to a survey performed under the responsible charge of the preceding surveyor, Stephen R. Wolfe, PLS (L-3259), signature date June 14, 2022.

Field data and mapping performed under the preceding surveyor have been reviewed by Karen E. Stone, PLS.

ROW MARKER PERMANENT EASEMENT-E				
ALIGN	STATION	OFFSET	NORTH	EAST
L	12+50.00	-42.69	1019377.8805	2351938.1867
L	18+40.00	-40.00	1018818.7018	2352092.6639
L	23+96.00	-40.00	1018339.3377	2352354.2840
L	23+96.00	-50.00	1018345.0620	2352362.4836
L	24+02.00	40.00	1018288.5499	2352292.1826
L	24+04.00	69.00	1018270.2117	2352269.6241
L	24+17.00	-50.00	1018328.2324	2352374.3370
L	24+17.00	-40.00	1018322.4402	2352366.1852
L	24+22.00	40.00	1018271.9655	2352303.9173
L	24+24.00	67.00	1018254.6125	2352283.1317
L	24+85.00	52.00	1018213.1281	2352332.1409
L	24+85.00	40.00	1018220.3391	2352341.7327
L	25+50.00	56.00	1018158.1378	2352369.5454
L	26+60.00	40.00	1018082.0541	2352453.3825
L	37+77.00	40.00	1017370.9033	2353322.6043
L	38+48.00	48.00	1017322.9444	2353375.5659
L	38+60.00	-50.00	1017395.4870	2353442.5403
L	38+60.00	-40.00	1017387.3696	2353436.7001
L	38+85.00	-50.00	1017380.8867	2353462.8338
L	38+85.00	-40.00	1017372.7692	2353456.9937
L	39+60.00	40.00	1017264.0287	2353471.1533
L	42+84.00	-56.00	1017152.7354	2353790.2235
L	42+84.00	-40.00	1017139.7475	2353780.8793
L	44+50.00	-40.00	1017042.8011	2353915.6287
L	44+50.00	-60.00	1017059.0360	2353927.3090
L	48+27.00	-40.00	1016822.6277	2354221.6559
L	48+32.00	-67.00	1016841.6247	2354241.4830
L	56+25.00	-47.00	1016362.1577	2354873.4563
L	56+59.94	55.00	1016258.9646	2354842.2127
L	58+00.00	-40.00	1016254.2215	2355011.3830
L	60+50.00	-40.00	1016108.1422	2355214.2643
L	62+50.00	-60.00	1016007.4747	2355388.2943
L	63+00.00	-58.00	1015976.4813	2355427.7256
L	63+00.00	55.00	1015884.9627	2355361.4433
L	63+00.00	40.00	1015897.1112	2355370.2418
L	64+60.00	-40.00	1015868.0520	2355546.7512
L	68+55.00	58.00	1015557.8255	2355810.1200
L	68+55.00	40.00	1015572.4534	2355820.6092
L	68+76.00	58.00	1015545.5881	2355827.1859
L	68+76.00	40.00	1015560.2161	2355837.6751
L	70+07.00	40.00	1015483.8782	2355944.1342
L	70+07.00	56.00	1015470.8756	2355934.8105
L	70+28.00	56.00	1015458.6382	2355951.8764
L	70+28.00	40.00	1015471.6408	2355961.2001
L	75+97.00	40.00	1015122.3084	2356400.1878
L	75+99.00	52.00	1015112.5379	2356392.9531
L	76+15.00	40.00	1015109.6393	2356412.4233
L	76+17.00	49.00	1015102.0105	2356407.2646
L	78+44.00	40.00	1014938.5951	2356556.9577
L	78+52.00	60.00	1014920.4311	2356545.5265
L	78+82.00	40.00	1014908.5469	2356578.8579
L	78+93.00	60.00	1014888.2481	2356568.7318
L	83+58.00	-40.00	1014550.2618	2356899.3009
L	83+58.00	-53.00	1014557.1043	2356910.3544
L	85+50.00	-48.00	1014390.6737	2357006.8200
L	85+85.00	-40.00	1014356.6347	2357018.2369
L	116+88.00	-40.00	1012759.3117	2359565.2747
L	116+88.00	-70.00	1012784.8688	2359580.9857
L	121+06.00	-70.00	1012536.4855	2359925.3181
L	122+36.00	40.00	1012370.3188	2359962.5825
L	122+37.00	55.00	1012357.7552	2359954.3267
L	122+59.00	40.00	1012356.4374	2359980.9212
L	122+60.00	52.00	1012346.2659	2359974.4760
L	124+48.00	-80.00	1012338.0490	2360204.0419
L	124+54.00	-67.00	1012324.0624	2360200.9799
L	124+67.00	-40.00	1012294.6884	2360195.0498
L	124+73.00	-90.00	1012330.9339	2360230.0106
L	124+84.00	-66.00	1012305.1590	2360224.2964
L	124+96.00	-40.00	1012277.1858	2360218.1725
L	130+25.00	-40.00	1011943.5019	2360634.2458
L	130+50.00	-45.00	1011929.2896	2360656.0071
L	130+50.00	-79.00	1011953.5067	2360679.8721
L	132+50.00	-48.00	1011781.1194	2360796.7695
L	138+62.00	-50.00	1011296.7181	2361174.0742
L	138+62.00	-40.00	1011290.6234	2361166.1461
L	154+49.00	60.00	1009971.9168	2362054.8860
L	154+73.00	40.00	1009965.1520	2362085.3858
L	154+81.00	60.00	1009946.5938	2362074.4499
L	155+05.00	40.00	1009939.8290	2362104.9497
L	155+82.00	-52.00	1009935.1417	2362224.8289
L	155+82.00	-40.00	1009927.8052	2362215.3328
L	155+86.00	40.00	1009875.7301	2362154.4708
L	155+89.00	64.00	1009858.6832	2362137.3126
L	156+07.00	40.00	1009859.1119	2362167.3096
L	156+10.00	64.00	1009842.0650	2362150.1514
L	157+00.00	-40.00	1009834.4266	2362287.4746
L	158+05.00	-70.00	1009769.5353	2362375.5066
L	158+50.00	-61.00	1009727.4260	2362396.0827
L	158+51.00	62.00	1009653.1720	2362298.0197
L	158+55.00	40.00	1009663.1397	2362318.0221

ROW MARKER PERMANENT EASEMENT-E				
ALIGN	STATION	OFFSET	NORTH	EAST
L	158+80.00	60.00	1009631.4907	2362316.4752
L	158+84.00	40.00	1009640.0837	2362334.9584
L	160+36.00	-70.00	1009576.6280	2362512.1561
L	161+78.66	-70.00	1009452.3879	2362588.8767
L	163+71.37	-66.00	1009277.1803	2362679.2629
L	167+02.00	-94.00	1008982.2891	2362841.1611
L	167+05.00	-40.00	1008958.4674	2362792.6067
L	168+62.00	-70.00	1008828.5425	2362882.1124
L	170+65.00	-70.00	1008651.8426	2362971.8049
L	175+06.00	-53.00	1008273.6654	2363189.2206
L	175+06.00	-40.00	1008266.5435	2363178.3450
L	199+50.00	-40.00	1006447.4371	2364700.5981
L	200+00.00	-55.00	1006442.3861	2364752.5547
L	200+22.00	-40.00	1006420.1723	2364767.2362
L	200+22.00	-55.00	1006434.0552	2364772.9163
L	204+45.00	-40.00	1006251.3879	2365158.9530
L	204+45.00	-58.00	1006267.3459	2365167.2802
L	206+40.00	-40.00	1006150.7543	2365329.8133
L	206+40.00	-60.00	1006167.6441	2365340.5248
L	206+60.00	-60.00	1006156.9326	2365357.4145
L	206+60.00	-40.00	1006140.0428	2365346.7031
L	210+14.00	-70.00	1005975.7843	2365661.7192
L	212+55.00	-40.00	1005821.3764	2365849.1736
L	213+43.00	-63.00	1005793.6691	2365935.8068
L	213+60.00	-63.00	1005784.5643	2365950.1631
L	213+60.00	-40.00	1005765.1411	2365937.8449
L	214+34.00	-40.00	1005725.5086	2366000.3371
L	214+34.00	-55.00	1005738.1759	2366008.3707
L	214+85.00	-50.00	1005706.6392	2366048.7617
L	214+85.00	-40.00	1005698.1944	2366043.4060
L	218+60.00	-50.00	1005507.6927	2366365.2691
L	218+60.00	-40.00	1005499.1267	2366360.1092
L	218+60.00	-40.00	1004723.1439	2367802.3377
L	237+80.00	-52.00	1004602.2999	2368055.2027
L	237+80.00	-40.00	1004591.7042	2368049.5696
L	240+05.00	-40.00	1004486.0830	2368248.2380
L	240+05.07	-54.83	1004499.1428	2368255.2637
L	241+00.00	-40.00	1004441.4874	2368332.1203
L	242+00.00	-55.00	1004407.7892	2368427.4588
L	243+39.00	-70.00	1004355.9350	2368557.1420
L	243+50.00	-60.00	1004341.9525	2368562.1907
L	245+40.00	-40.00	1004235.4452	2368720.7977
L	246+40.00	-69.00	1004214.3294	2368822.7542
L	249+40.00	-40.00	1004048.4397	2369074.3920
L	249+40.00	-53.00	1004059.9315	2369080.4697
L	253+65.00	40.00	1003828.5206	2369445.7323
L	254+00.00	52.00	1003810.4874	2369479.3971
L	254+25.00	52.24	1003806.3991	2369505.0925
L	255+00.00	56.00	1003794.1036	2369582.3708
L	256+50.00	53.00	1003793.6931	2369738.6962
L	256+95.00	40.00	1003809.2068	2369784.5530
L	262+00.00	-52.00	1004023.8474	2370250.3995
L	262+30.00	51.00	1003937.6321	2370314.2424
L	262+30.00	40.00	1003947.9501	2370310.4295
L	262+60.00	40.00	1003954.8827	2370329.1896
L	262+50.00	51.00	1003944.5647	2370333.0025
L	262+50.00	-40.00	1004029.9229	2370301.4592
L	268+00.00	-40.00	1004220.6127	2370817.2872
L	268+00.00	50.00	1004136.2343	2370848.5967
L	269+53.00	58.00	1004181.9600	2370994.8231
L	269+55.00	50.00	1004190.1561	2370993.9151
L	270+00.00	-57.00	1004306.1274	2370998.8808
L	270+80.00	-40.00	1004317.9858	2371079.3588
L	278+97.00	-40.00	1004680.8792	2371802.8056

ROW MARKER PERMANENT EASEMENT-E				
ALIGN	STATION	OFFSET	NORTH	EAST
L	280+70.00	72.00	1004689.4829	2372010.2454
L	281+05.00	72.00	1004712.9378	2372038.7422
L	281+50.00	-52.00	1004836.0936	2371991.2050
L	281+50.00	-40.00	1004827.1997	2371999.2610
L	281+90.00	40.00	1004796.0323	2372083.0882
L	281+90.00	50.00	1004788.8275	2372090.0229
L	282+60.00	-49.00	1004908.1617	2372068.6684
L	283+00.00	51.00	1004870.6111	2372169.5845
L	283+50.00	48.00	1004910.0951	2372200.4068
L	283+50.64	40.03	1004915.8486	2372194.8555
L	288+48.00	-40.00	1005340.6501	2372469.8714
L	288+48.00	-55.00	1005351.4639	2372459.4761
L	290+18.43	-53.51	1005465.2915	2372594.2408
L	290+18.43	-51.30	1005463.5356	2372595.5865
L	290+94.19	-54.01	1005511.7694	2372654.0758
L	290+94.41	-57.12	1005514.3802	2372652.3586
L	293+53.00	-70.00	1005682.3572	2372851.2328
L	297+40.00	-52.00	1005875.1673	2373198.0530
L	297+40.00	-40.00	1005864.4793	2373203.5090
L	297+60.00	-52.00	1005884.3816	2373216.2908
L	297+60.00	-40.00	1005873.6486	2373221.6575
L	297+68.00	-70.00	1005904.1511	2373215.6109
L	309+10.00	50.00	1006282.7342	2374301.1566
L	309+10.00	40.00	1006291.7831	2374296.9002
L	309+25.00	50.00	1006289.1188	2374314.7300
L	309+25.00	40.00	1006298.1677	2374310.4736

6/2/99

NOTE: ** = POINTS NOT SET DUE TO OBSTRUCTIONS

PERMANENT EASEMENT CONTROL SHEET

ROW MARKER PERMANENT EASEMENT-E				
ALIGN	STATION	OFFSET	NORTH	EAST
L	315+83.00	-70.00	1006672.6772	2374862.6270
L	317+28.00	60.00	1006613.8624	2375048.2767
L	317+30.00	40.00	1006632.9136	2375041.8694
L	317+47.00	-30.00	1006703.7077	2375028.5580
L	317+47.00	-48.00	1006720.1130	2375021.1509
L	317+49.00	60.00	1006622.5040	2375067.4162
L	317+50.00	40.00	1006641.1437	2375060.0976
L	325+30.00	-40.00	1007033.9573	2375738.6642
L	326+00.00	-48.00	1007069.9071	2375799.2581
L	328+00.00	-53.00	1007152.8910	2375986.9927
L	328+50.00	-40.00	1007155.6511	2376040.6271
L	329+25.00	-69.00	1007202.4430	2376110.2284
L	329+25.00	-40.00	1007174.0498	2376116.1300
L	329+63.00	40.00	1007102.5550	2376168.3836
L	329+75.00	60.00	1007084.7074	2376182.9663
L	329+87.00	40.00	1007106.2276	2376191.2169
L	329+99.00	60.00	1007088.0661	2376205.4068
L	330+76.00	-54.00	1007209.2642	2376270.1014
L	330+78.00	-40.00	1007195.4345	2376273.1160
L	330+78.00	-40.00	1007195.4345	2376273.1160
L	330+86.00	40.00	1007116.0871	2376286.0737
L	330+91.00	83.00	1007073.4209	2376293.2061
L	330+97.00	-54.00	1007210.5438	2376292.0948
L	330+98.00	-40.00	1007196.6101	2376293.8096
L	331+07.00	40.00	1007117.0787	2376306.2854
L	331+13.00	81.00	1007076.3149	2376313.4580
L	335+12.00	-68.00	1007226.8012	2376709.5263
L	338+14.00	-52.00	1007212.1760	2377011.4012
L	338+14.00	-40.00	1007200.1761	2377011.4680
L	339+15.00	50.00	1007110.7403	2377112.9679
L	339+15.00	40.00	1007120.7401	2377112.9122
L	339+35.00	50.00	1007110.8517	2377132.9676
L	339+35.00	40.00	1007120.8516	2377132.9119
L	343+89.00	50.00	1007113.3813	2377586.9606
L	343+89.00	40.00	1007123.3811	2377586.9049
L	344+10.00	50.00	1007113.4983	2377607.9602
L	344+10.00	40.00	1007123.4981	2377607.9045
L	354+77.00	-40.00	1007214.1833	2378671.6060
L	354+77.00	-61.00	1007235.1271	2378670.0716
L	358+00.00	-40.00	1007258.6769	2378987.3689
L	358+30.00	-56.00	1007279.5694	2379014.1925
L	358+50.00	-40.00	1007267.2235	2379036.6330
L	358+50.00	-56.00	1007282.9880	2379033.8981
L	364+38.00	-68.00	1007395.3191	2379611.1933
L	367+37.00	-78.00	1007425.4967	2379926.4833
L	367+44.00	-40.00	1007387.0084	2379930.6765
L	401+00.00	-40.00	1006309.7399	2383118.6331
L	401+00.00	-57.00	1006325.5373	2383124.9134
L	407+74.00	-65.00	1006048.1071	2383743.2721
L	412+04.00	-57.00	1005856.2421	2384128.1771
L	412+04.00	-40.00	1005840.8891	2384120.8774
L	418+36.00	52.00	1005486.5608	2384653.6111
L	418+38.00	40.00	1005496.6944	2384660.3536
L	418+55.00	-40.00	1005563.0462	2384708.1695
L	418+59.00	-57.00	1005577.0661	2384718.5531
L	420+00.00	52.00	1005423.5246	2384808.7276
L	420+00.00	-50.00	1005519.2472	2384843.9580
L	421+00.00	49.00	1005393.0673	2384906.1684
L	421+45.00	40.00	1005387.9932	2384952.5808
L	422+00.00	-40.00	1005449.4831	2385027.7012
L	423+19.00	-40.00	1005420.8443	2385141.1973
L	423+19.00	-90.00	1005469.6064	2385152.2544
L	426+14.00	-68.00	1005401.6224	2385430.2619
L	428+60.00	-40.00	1005360.9401	2385668.9397
L	428+60.00	-64.00	1005384.9400	2385669.0133
L	447+83.00	-40.00	1005725.8863	2387543.8242
L	448+19.00	-55.00	1005748.5836	2387575.5390
L	451+35.00	-65.00	1005824.1852	2387889.5841
L	453+23.00	-40.00	1005803.9326	2388087.4230
L	489+12.00	40.00	1005015.3578	2391588.7135
L	489+12.00	59.00	1004996.7085	2391585.0794
L	489+33.00	59.00	1004992.6919	2391605.6917
L	489+33.00	40.00	1005011.3411	2391609.3258
L	497+37.00	-46.98	1004942.0510	2392416.5483
L	497+37.00	-40.00	1004935.2460	2392414.9832
L	498+31.21	-52.00	1004920.2698	2392513.0386
L	498+32.00	-40.00	1004908.6185	2392510.0505
L	498+58.00	-55.00	1004913.8952	2392540.6799
L	499+85.00	-40.00	1004847.3429	2392656.6685
L	499+85.00	-57.00	1004862.4871	2392664.3919
L	500+62.00	-56.00	1004821.9515	2392734.8586
L	501+31.43	-55.00	1004780.8477	2392795.4765
L	516+20.00	-40.00	1003822.3103	2393932.8055
L	517+00.00	-62.00	1003798.0679	2394009.0226
L	517+61.00	-40.00	1003749.3267	2394048.3475
L	519+03.00	-40.00	1003688.6975	2394171.9043
L	521+50.00	-40.00	1003616.0042	2394399.7551
L	527+90.00	-40.00	1003587.5265	2395028.9014
L	528+12.00	-62.00	1003609.5927	2395050.8325
L	528+59.64	68.91	1003478.8250	2395098.8633
L	528+85.17	45.00	1003502.8138	2395124.3281

ROW MARKER PERMANENT EASEMENT-E				
ALIGN	STATION	OFFSET	NORTH	EAST
xx L	529+60.00	-62.00	1003610.0388	2395198.8318
L	530+35.00	66.00	1003482.2654	2395274.2173
L	530+50.00	-40.00	1003588.3102	2395288.8977
L	531+03.00	-62.00	1003610.4698	2395341.8311
L	531+33.00	-50.00	1003598.5603	2395371.8672
L	531+34.00	40.00	1003508.5637	2395373.1384
L	535+00.00	-50.00	1003599.6694	2395738.8275
L	537+00.00	-50.00	1003602.2680	2395937.8796
L	538+90.00	-58.00	1003616.1519	2396126.5841
L	538+92.00	-40.00	1003598.2461	2396129.2943
L	539+10.00	-54.00	1003612.9687	2396146.6271
L	539+12.00	-40.00	1003599.0644	2396149.2033
L	541+50.00	-50.00	1003621.6177	2396385.3407
L	546+56.00	-50.00	1003659.5023	2396888.9247
L	548+05.00	-54.00	1003676.0172	2397037.0410
L	550+57.96	40.00	1003603.1936	2397296.8345
L	551+30.51	-53.00	1003701.6157	2397361.8378
L	551+36.00	45.00	1003604.3516	2397375.0210
L	551+57.00	45.00	1003606.0046	2397395.9559
L	551+57.00	37.00	1003613.9798	2397395.3262
L	552+94.00	54.00	1003607.8164	2397533.2392
L	554+63.00	-44.00	1003718.8151	2397694.0008
L	554+63.00	-30.94	1003705.7914	2397695.0292
L	555+05.00	-54.00	1003732.0901	2397735.0834
L	555+05.00	-44.00	1003722.1211	2397735.8705
L	555+25.00	-44.00	1003723.6954	2397755.8085
L	555+25.00	-54.00	1003733.6643	2397755.0213
L	556+88.37	53.00	1003639.8559	2397926.3067
L	557+35.84	53.00	1003643.5923	2397973.6281
L	559+14.00	-44.00	1003754.3152	2398143.6015
L	559+46.32	53.25	1003660.2445	2398184.5239
L	559+80.00	-54.00	1003770.5968	2398205.8920
L	559+84.00	-31.99	1003749.2651	2398212.5395

NOTES:

1. IF FURTHER INFORMATION REGARDING PROJECT CONTROL IS NEEDED PLEASE CONTACT THE LOCATION AND SURVEYS UNIT.
2. PROJECT CONTROL WAS ESTABLISHED USING GNSS, THE GLOBAL NAVIGATION SATELLITE SYSTEM.
3. RIGHT OF WAY MONUMENTATION ESTABLISHED 14FEB2022 TO 19NOV2024 .

PROJECT REFERENCE NO.

R-5739

SHEET NO.

RW03E-3

Location and Surveys

JoynerKeeny, PLLC

1051 N. Winstead Avenue

Rocky Mount, NC 27804

252-977-3124

North Carolina Firm Number P-0551

PROJECT SURVEYOR




DOCUMENT NOT CONSIDERED FINAL
UNLESS ALL SIGNATURES COMPLETED

I, Karen E. Stone, certify that this map was drawn under my supervision to the extent noted below from an actual survey (see certification note), that all horizontal closures had a minimum ratio of precision of 1:10,000 (Class A). Field work was performed on 19NOV2024, and all coordinates are based on NAD83/2011. That this survey was performed to meet the requirements of 21NCAC 56.1600 as applicable.

Witness my original signature, registration number and seal this 7th day of January, A.D., 2025

Designed by:

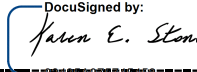

Professional Land Surveyor L-4468


Certification Note - Work performed under the supervision of Karen E. Stone includes revisions to Right of Way and Permanent Easement monuments. This is a revision to a survey performed under the responsible charge of the preceding surveyor, Stephen R. Wolfe, PLS (L-3259), signature date June 14, 2022.

Field data and mapping performed under the preceding surveyor have been reviewed by Karen E. Stone, PLS.

REVISIONS

08-MAN-2025 19JAN 2025 10005K R5739 CON_JKA_7 ROW STAKING SURVEY DELIVERABLES TO BE SENT v=5739_1.s_rw03e-3.dgn
25 JAN 2025 10005K R5739 CON_JKA_7 ROW STAKING SURVEY DELIVERABLES TO BE SENT v=5739_1.s_rw03e-3.dgn
25 JAN 2025 10005K R5739 CON_JKA_7 ROW STAKING SURVEY DELIVERABLES TO BE SENT v=5739_1.s_rw03e-3.dgn


REVISIONS

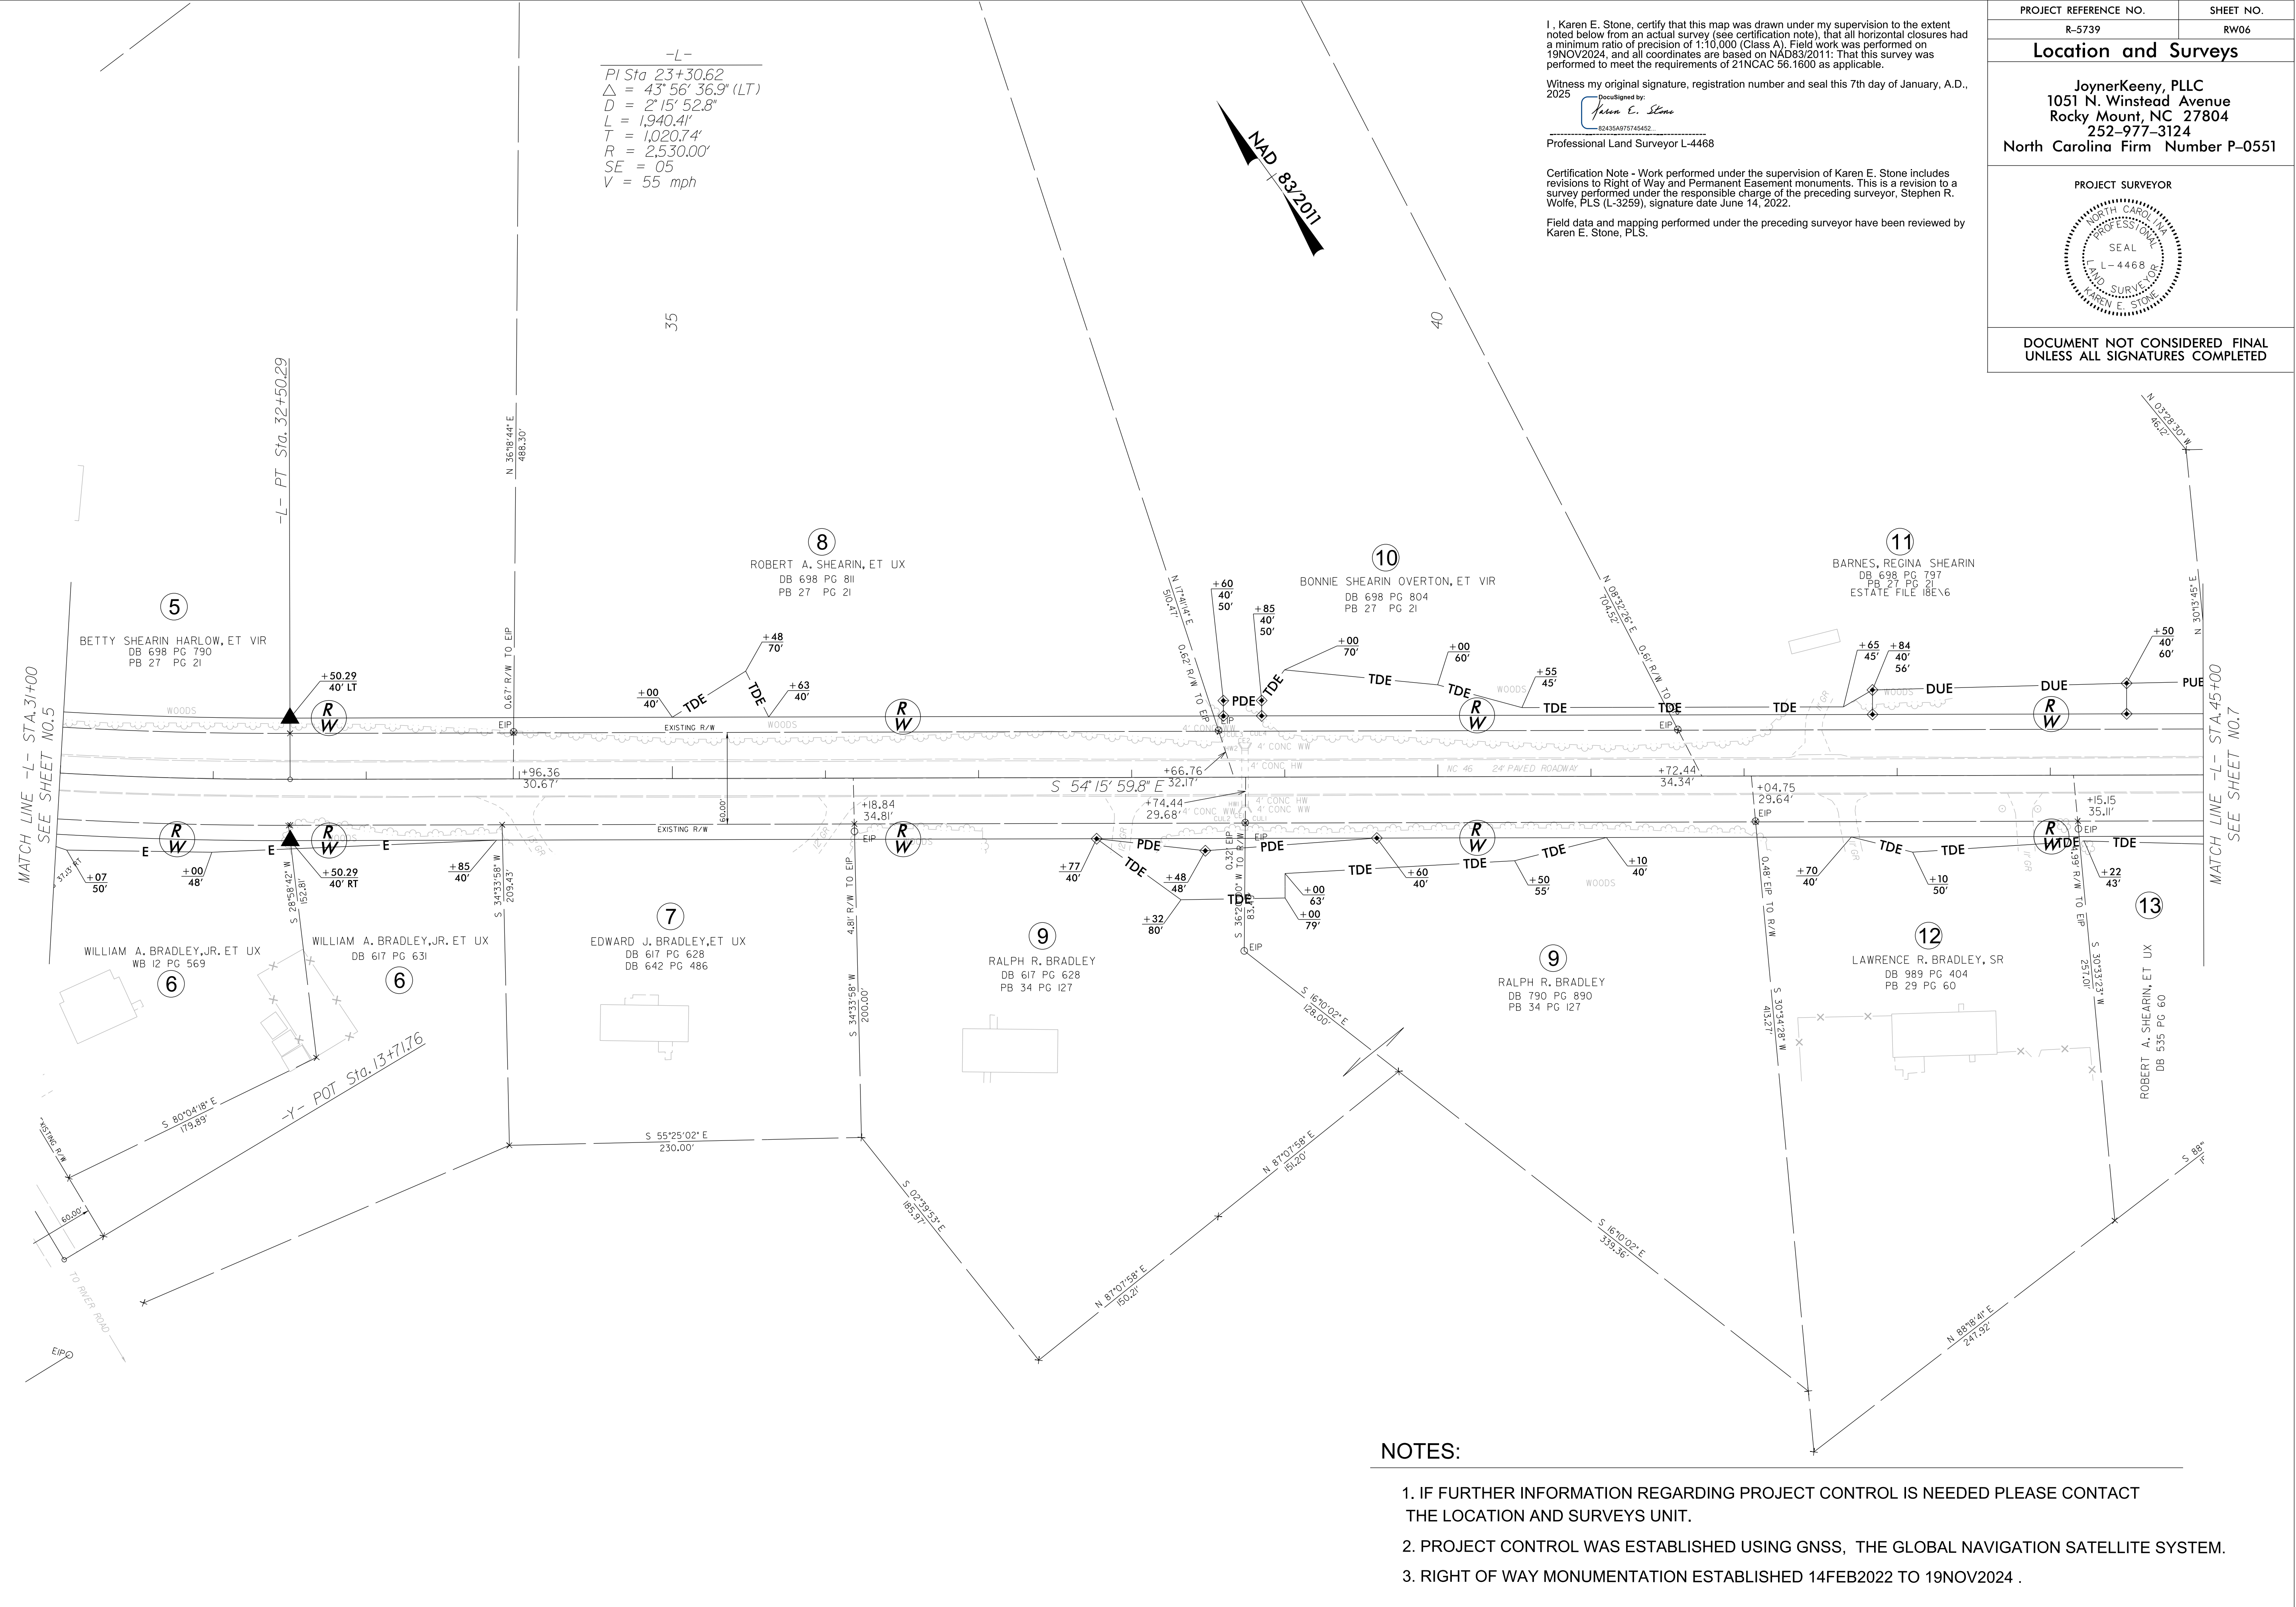

13-JAN-2025 14:29
Z:\0015K B5739.CON\JKA_7.RDW STAKING\SURVEY\DGN\WORK\RW\rick\previous plan sheets\5739.ls_rw07.dgn
AT JKA-042

REVISIONS

MATCH LINE -L- STA.45+00
SEE SHEET NO.6

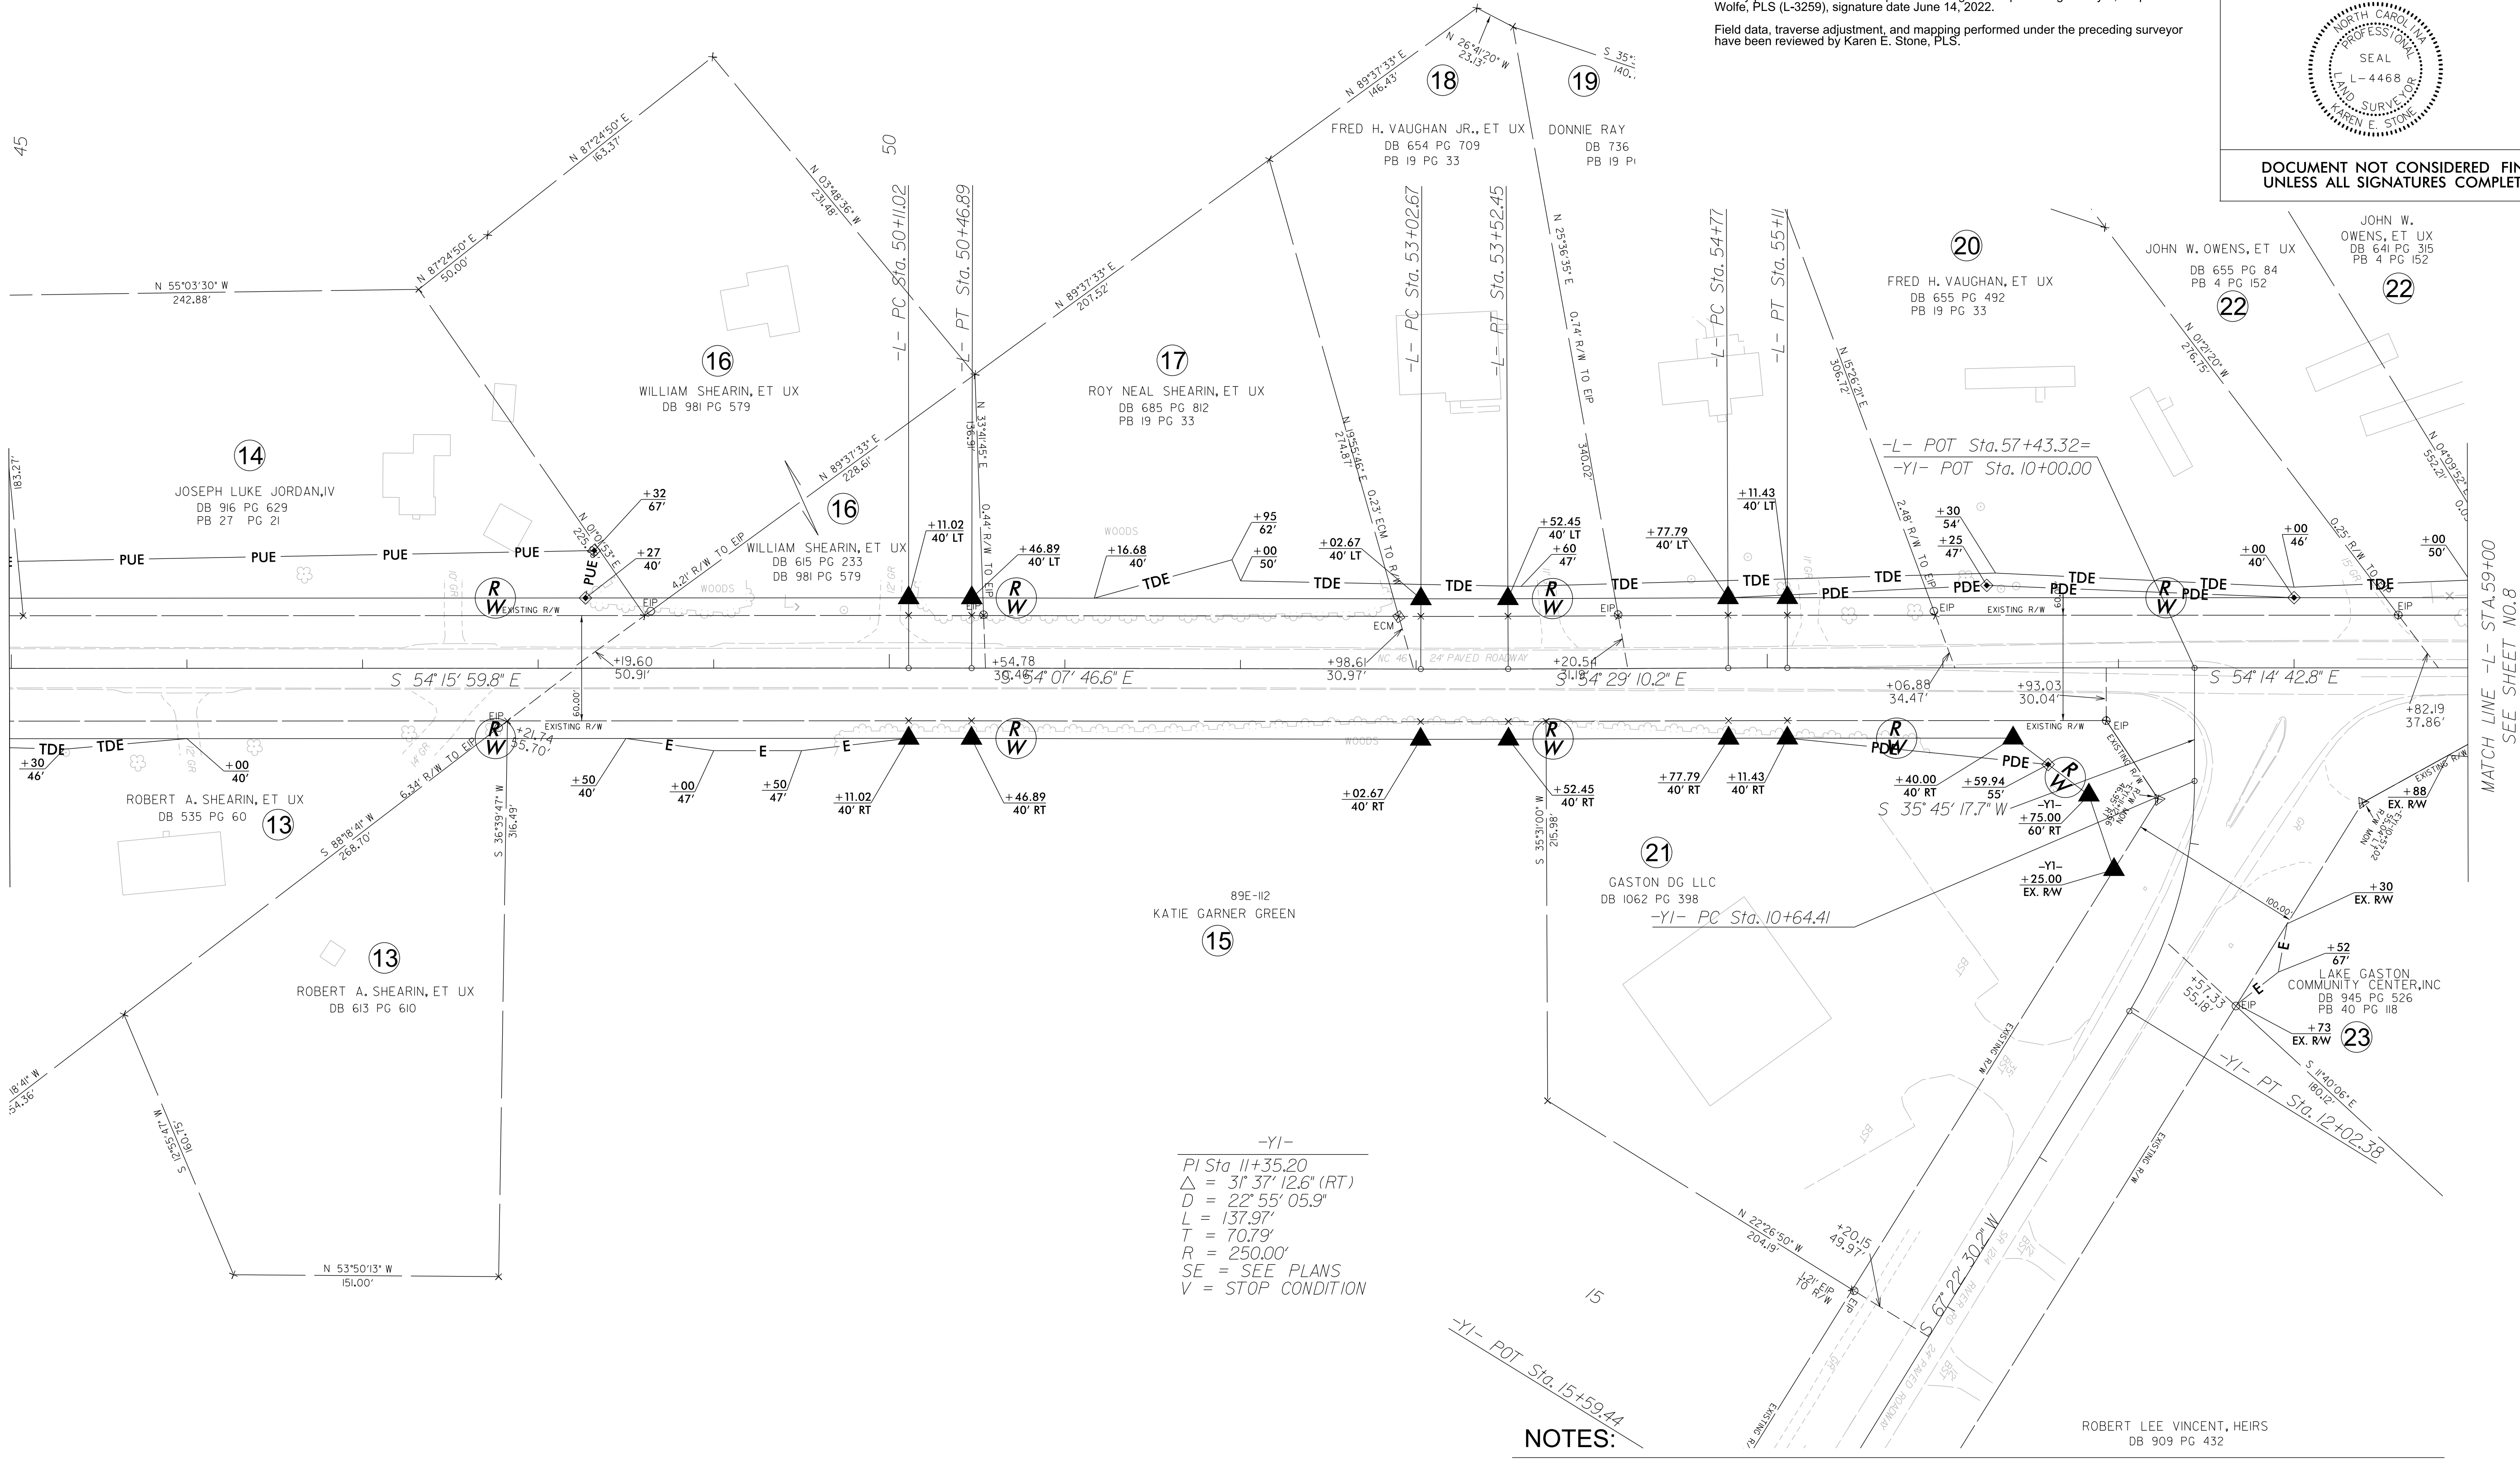

-L-		
PI Sta 50+28.95	PI Sta 53+27.56	PI Sta 54+94.61
$\Delta = 0^{\circ} 08' 13.2''$ (RT)	$\Delta = 0^{\circ} 21' 23.7''$ (LT)	$\Delta = 0^{\circ} 14' 27.4''$ (RT)
D = 0' 22' 55.1"	D = 0' 42' 58.3"	D = 0' 42' 58.3"
L = 35.87'	L = 49.79'	L = 33.64'
T = 17.93'	T = 24.89'	T = 16.82'
R = 15,000.00'	R = 8,000.00'	R = 8,000.00'
SE = NC	SE = NC	SE = NC
V = 45 mph	V = 45 mph	V = 45 mph

-YI-
PI Sta 11+35.20
 $\Delta = 31^{\circ} 37' 12.6''$ (RT)
D = 22' 55' 05.9"
L = 137.97'
T = 70.79'
R = 250.00'
SE = SEE PLANS
V = STOP CONDITION

I, Karen E. Stone, certify that this map was drawn under my supervision to the extent noted below from an actual survey (see certification note), that all horizontal closures had a minimum ratio of precision of 1:10,000 (Class A). Field work was performed on 22FEB2022, and all coordinates are based on NAD83/2011. That this survey was performed to meet the requirements of 21NCAC 56.1600 as applicable.

Witness my original signature, registration number and seal this 13th day of January, A.D. 2025

Signature of Karen E. Stone
52435EA075745489

Professional Land Surveyor L-4468

Certification Note - Work performed under the supervision of Karen E. Stone includes revisions to Right of Way and Permanent Easement monuments. This is a revision to a survey performed under the responsible charge of the preceding surveyor, Stephen R. Wolfe, PLS (L-3259), signature date June 14, 2022.


Field data, traverse adjustment, and mapping performed under the preceding surveyor have been reviewed by Karen E. Stone, PLS.

PROJECT REFERENCE NO.	SHEET NO.
R-5739	RW07
Location and Surveys	
JoyerKeeny, PLLC 1051 N. Winstead Avenue Rocky Mount, NC 27804 252-977-3124 North Carolina Firm Number P-0551	
PROJECT SURVEYOR	
DOCUMENT NOT CONSIDERED FINAL UNLESS ALL SIGNATURES COMPLETED	

NOTES:


1. IF FURTHER INFORMATION REGARDING PROJECT CONTROL IS NEEDED PLEASE CONTACT THE LOCATION AND SURVEYS UNIT.
2. PROJECT CONTROL WAS ESTABLISHED USING GNSS, THE GLOBAL NAVIGATION SATELLITE SYSTEM.
3. RIGHT OF WAY MONUMENTATION ESTABLISHED 14FEB2022 TO 19NOV2024 .

08-JAN-2025 16:42
Z:\CD\2015\0015K_R5739.CON_JKA_7_ROW STAKING\SURVEY\DELIVERABLES\TO BE SENT\5739_1s_rw08.dgn
polyline AT_JKA-021

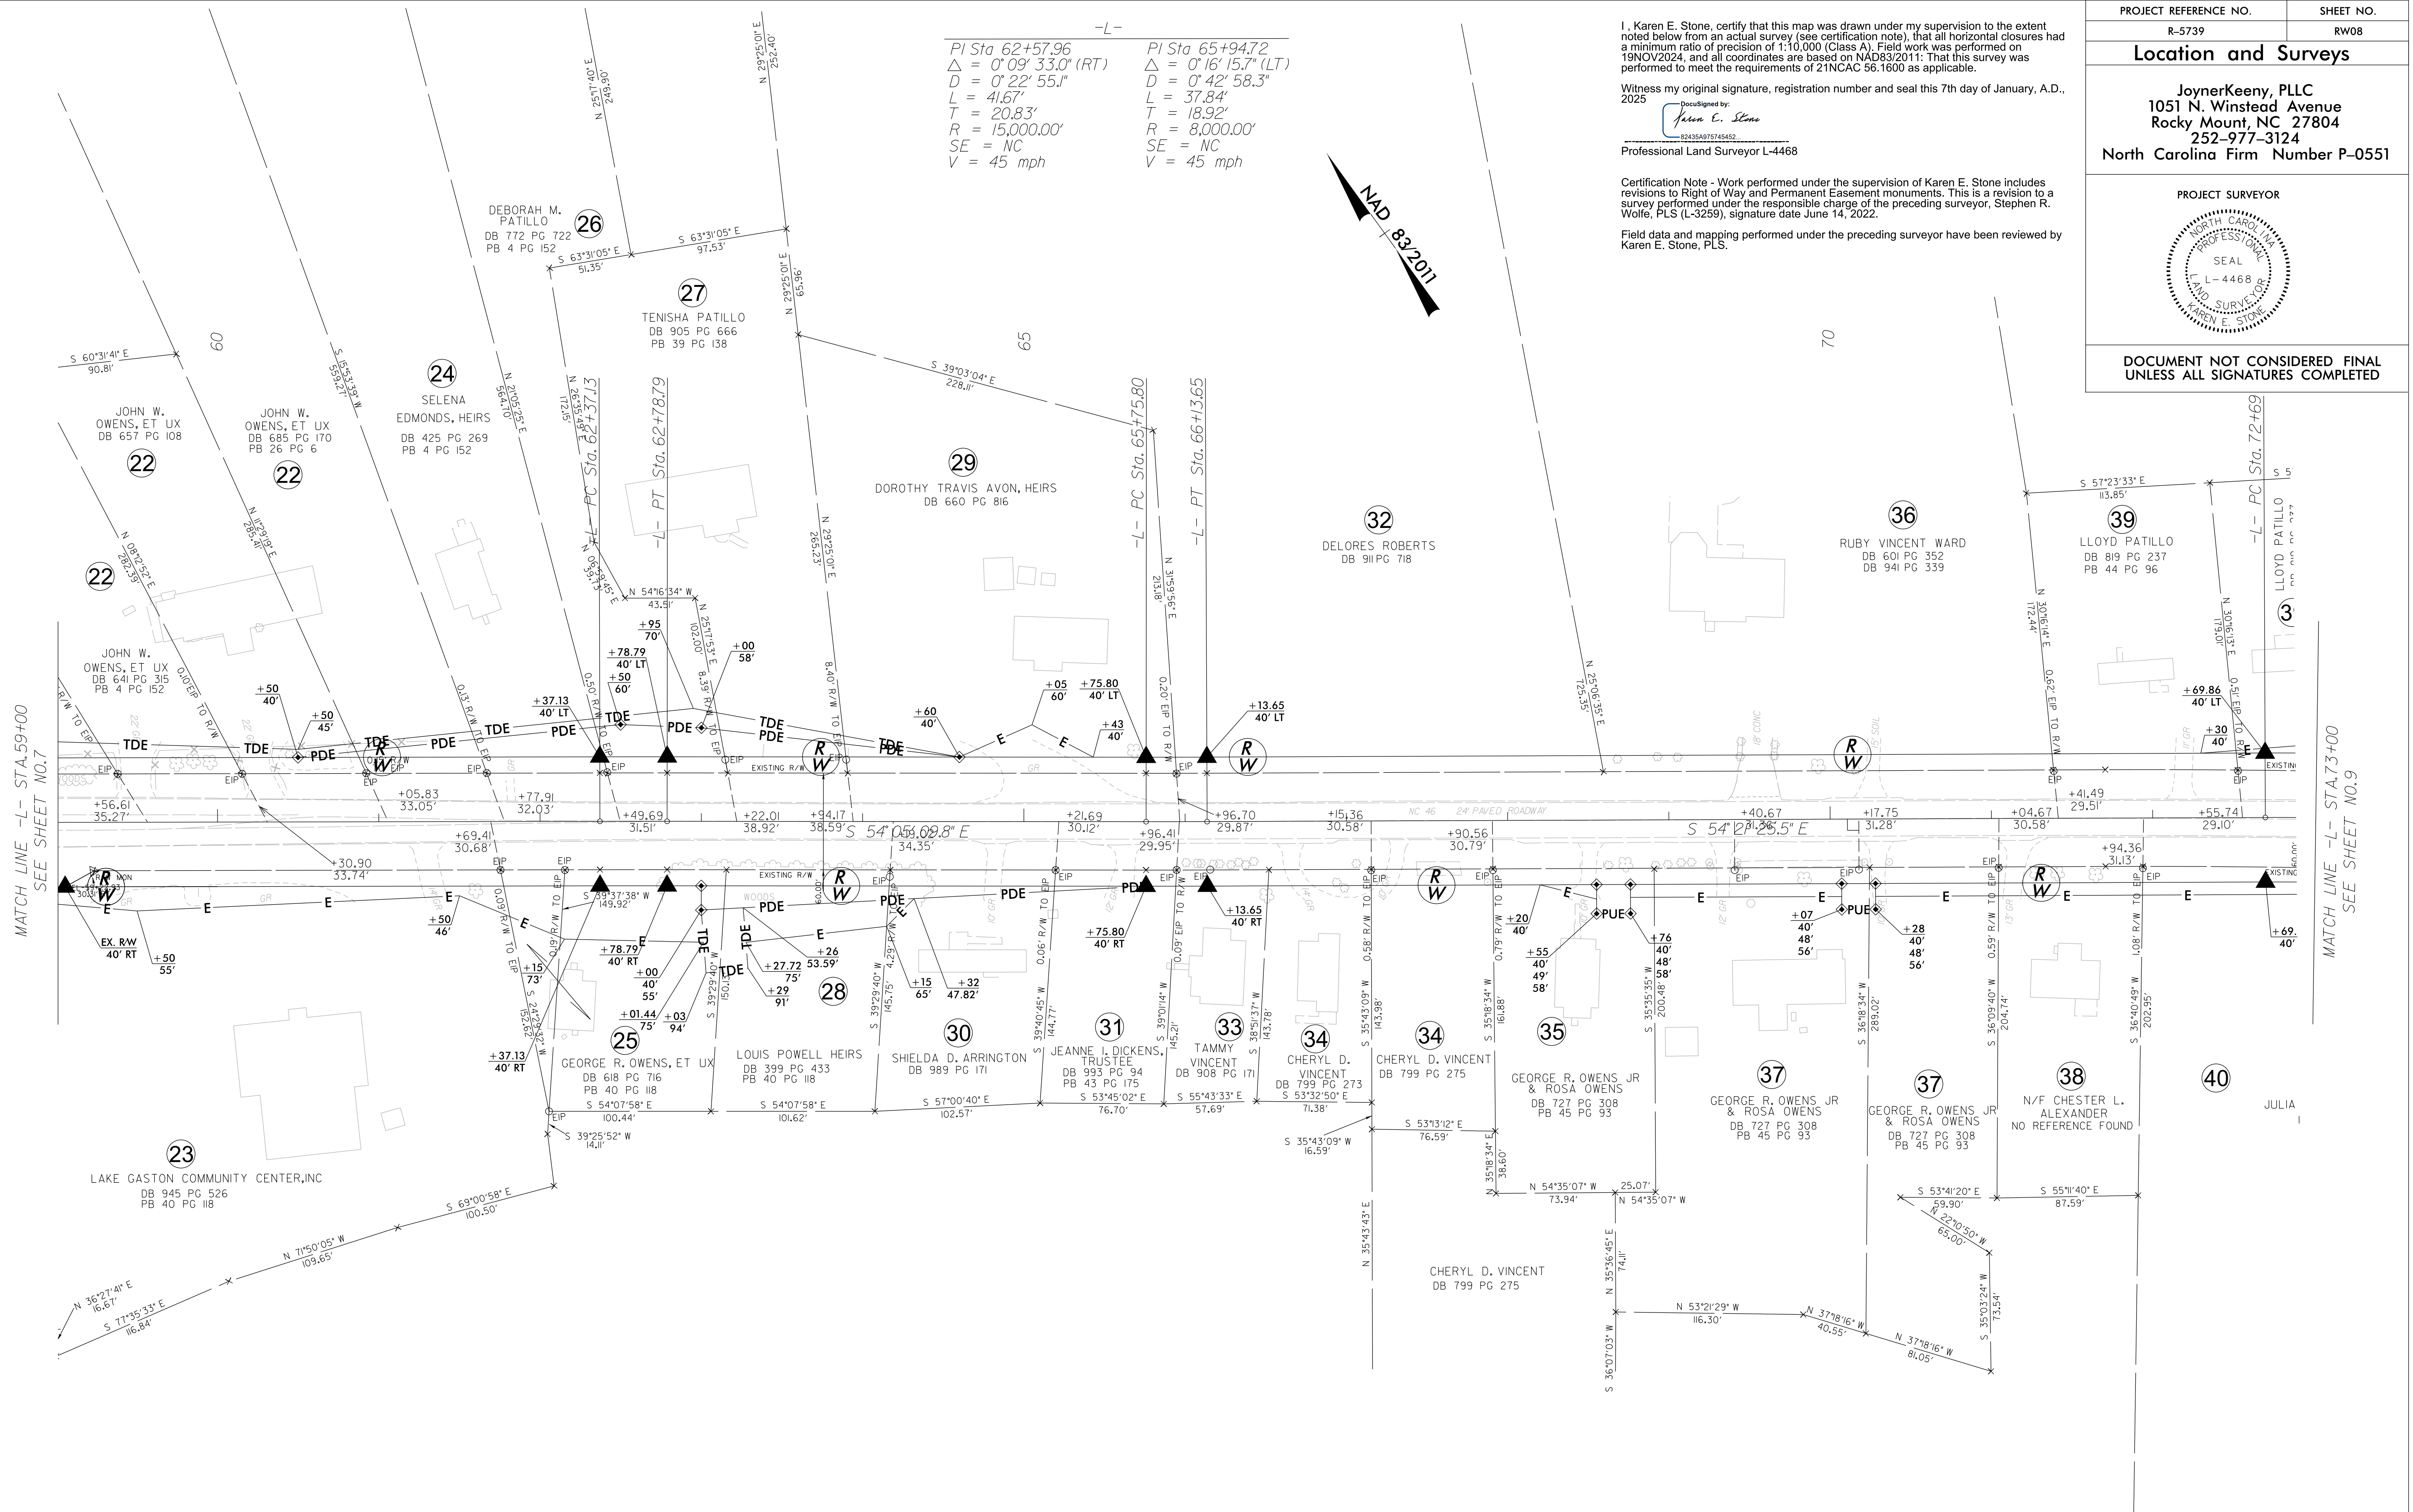

Field data and mapping performed under the preceding surveyor have been reviewed by Karen E. Stone, PLS.

PROJECT SURVEYOR

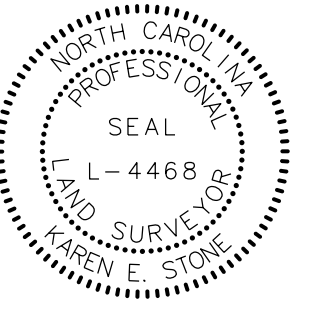


DOCUMENT NOT CONSIDERED FINAL
UNLESS ALL SIGNATURES COMPLETED

NOTES:

1. IF FURTHER INFORMATION REGARDING PROJECT CONTROL IS NEEDED PLEASE CONTACT THE LOCATION AND SURVEYS UNIT.
2. PROJECT CONTROL WAS ESTABLISHED USING GNSS, THE GLOBAL NAVIGATION SATELLITE SYSTEM.
3. RIGHT OF WAY MONUMENTATION ESTABLISHED 14FEB2022 TO 19NOV2024 .

REVISIONS

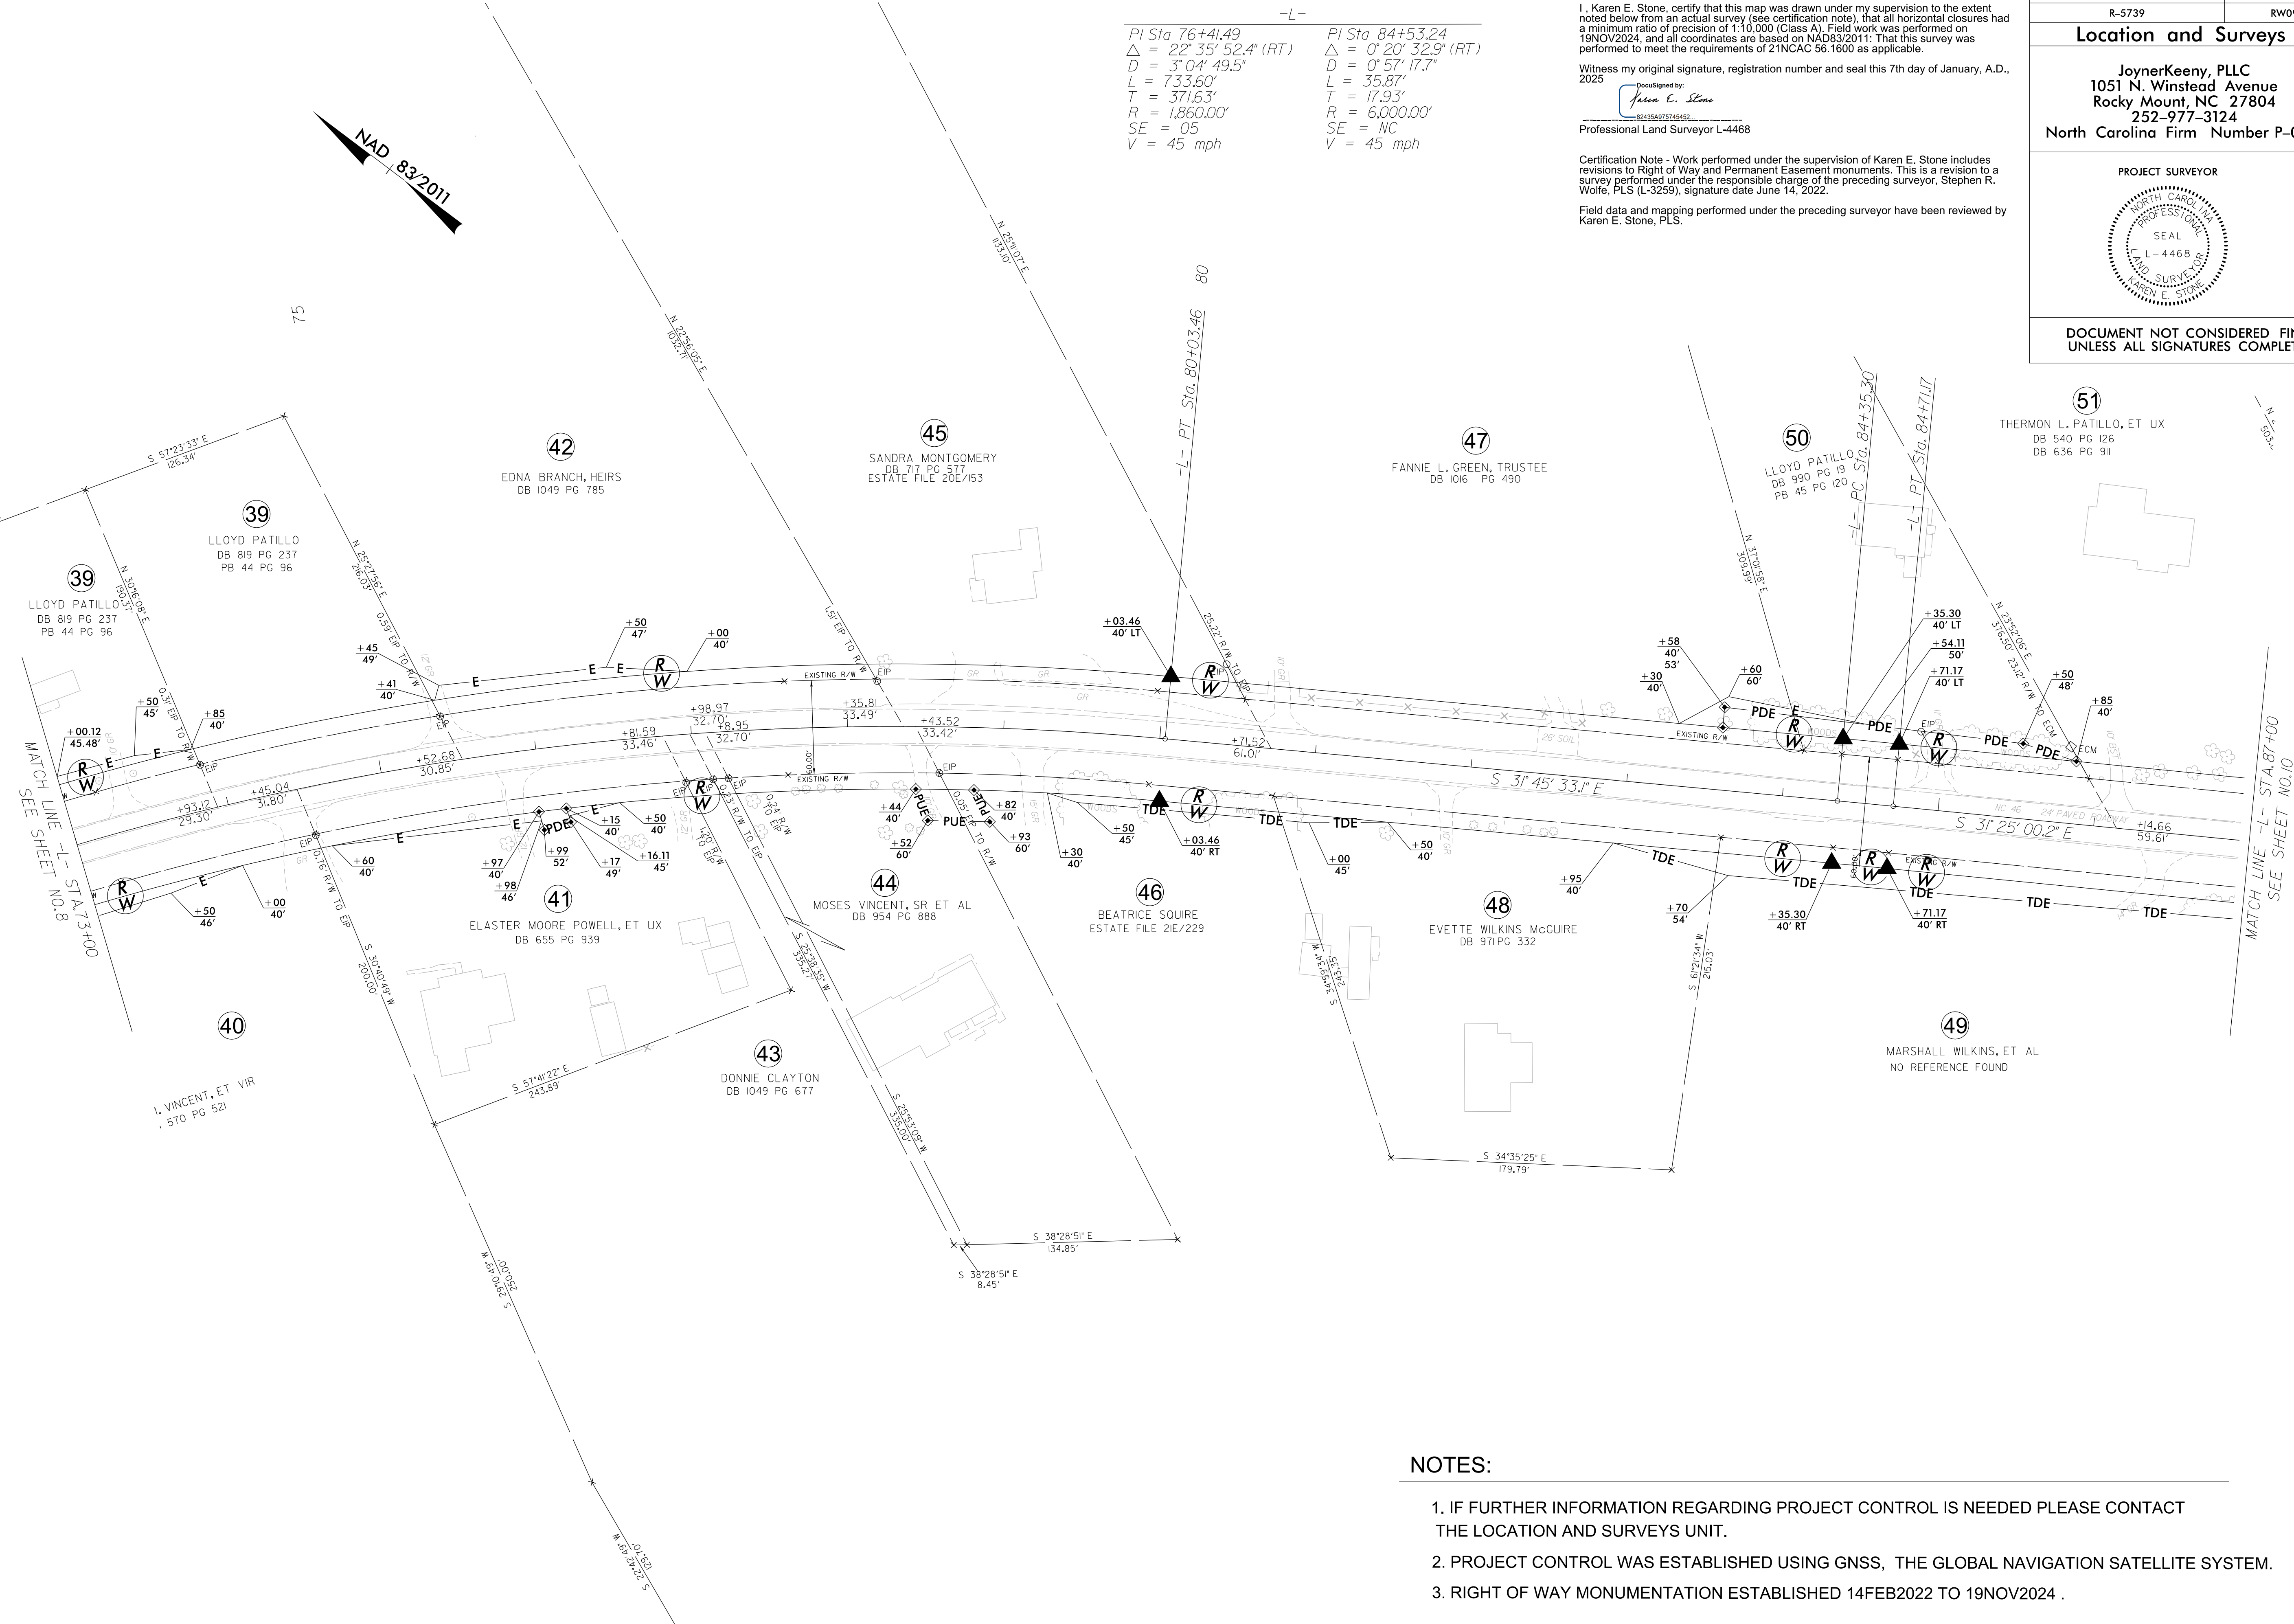

I, Karen E. Stone, certify that this map was drawn under my supervision to the extent noted below from an actual survey (see certification note), that all horizontal closures had a minimum ratio of precision of 1:10,000 (Class A). Field work was performed on 19NOV2024, and all coordinates are based on NAD83/2011. That this survey was performed to meet the requirements of 21NCAC 56.1600 as applicable.

Witness my original signature, registration number and seal this 7th day of January, A.D., 2025

DocuSigned by:
Karen E. Stone
60435A876745452


Professional Land Surveyor L-4468

Certification Note - Work performed under the supervision of Karen E. Stone includes revisions to Right of Way and Permanent Easement monuments. This is a revision to a survey performed under the responsible charge of the preceding surveyor, Stephen R. Wolfe, PLS (L-3259), signature date June 14, 2022.

Field data and mapping performed under the preceding surveyor have been reviewed by Karen E. Stone, PLS.

PROJECT REFERENCE NO.	SHEET NO.
R-5739	RW09
Location and Surveys	
JoyerKeeny, PLLC 1051 N. Winstead Avenue Rocky Mount, NC 27804 252-977-3124 North Carolina Firm Number P-0551	
PROJECT SURVEYOR	
DOCUMENT NOT CONSIDERED FINAL UNLESS ALL SIGNATURES COMPLETED	

REVISIONS

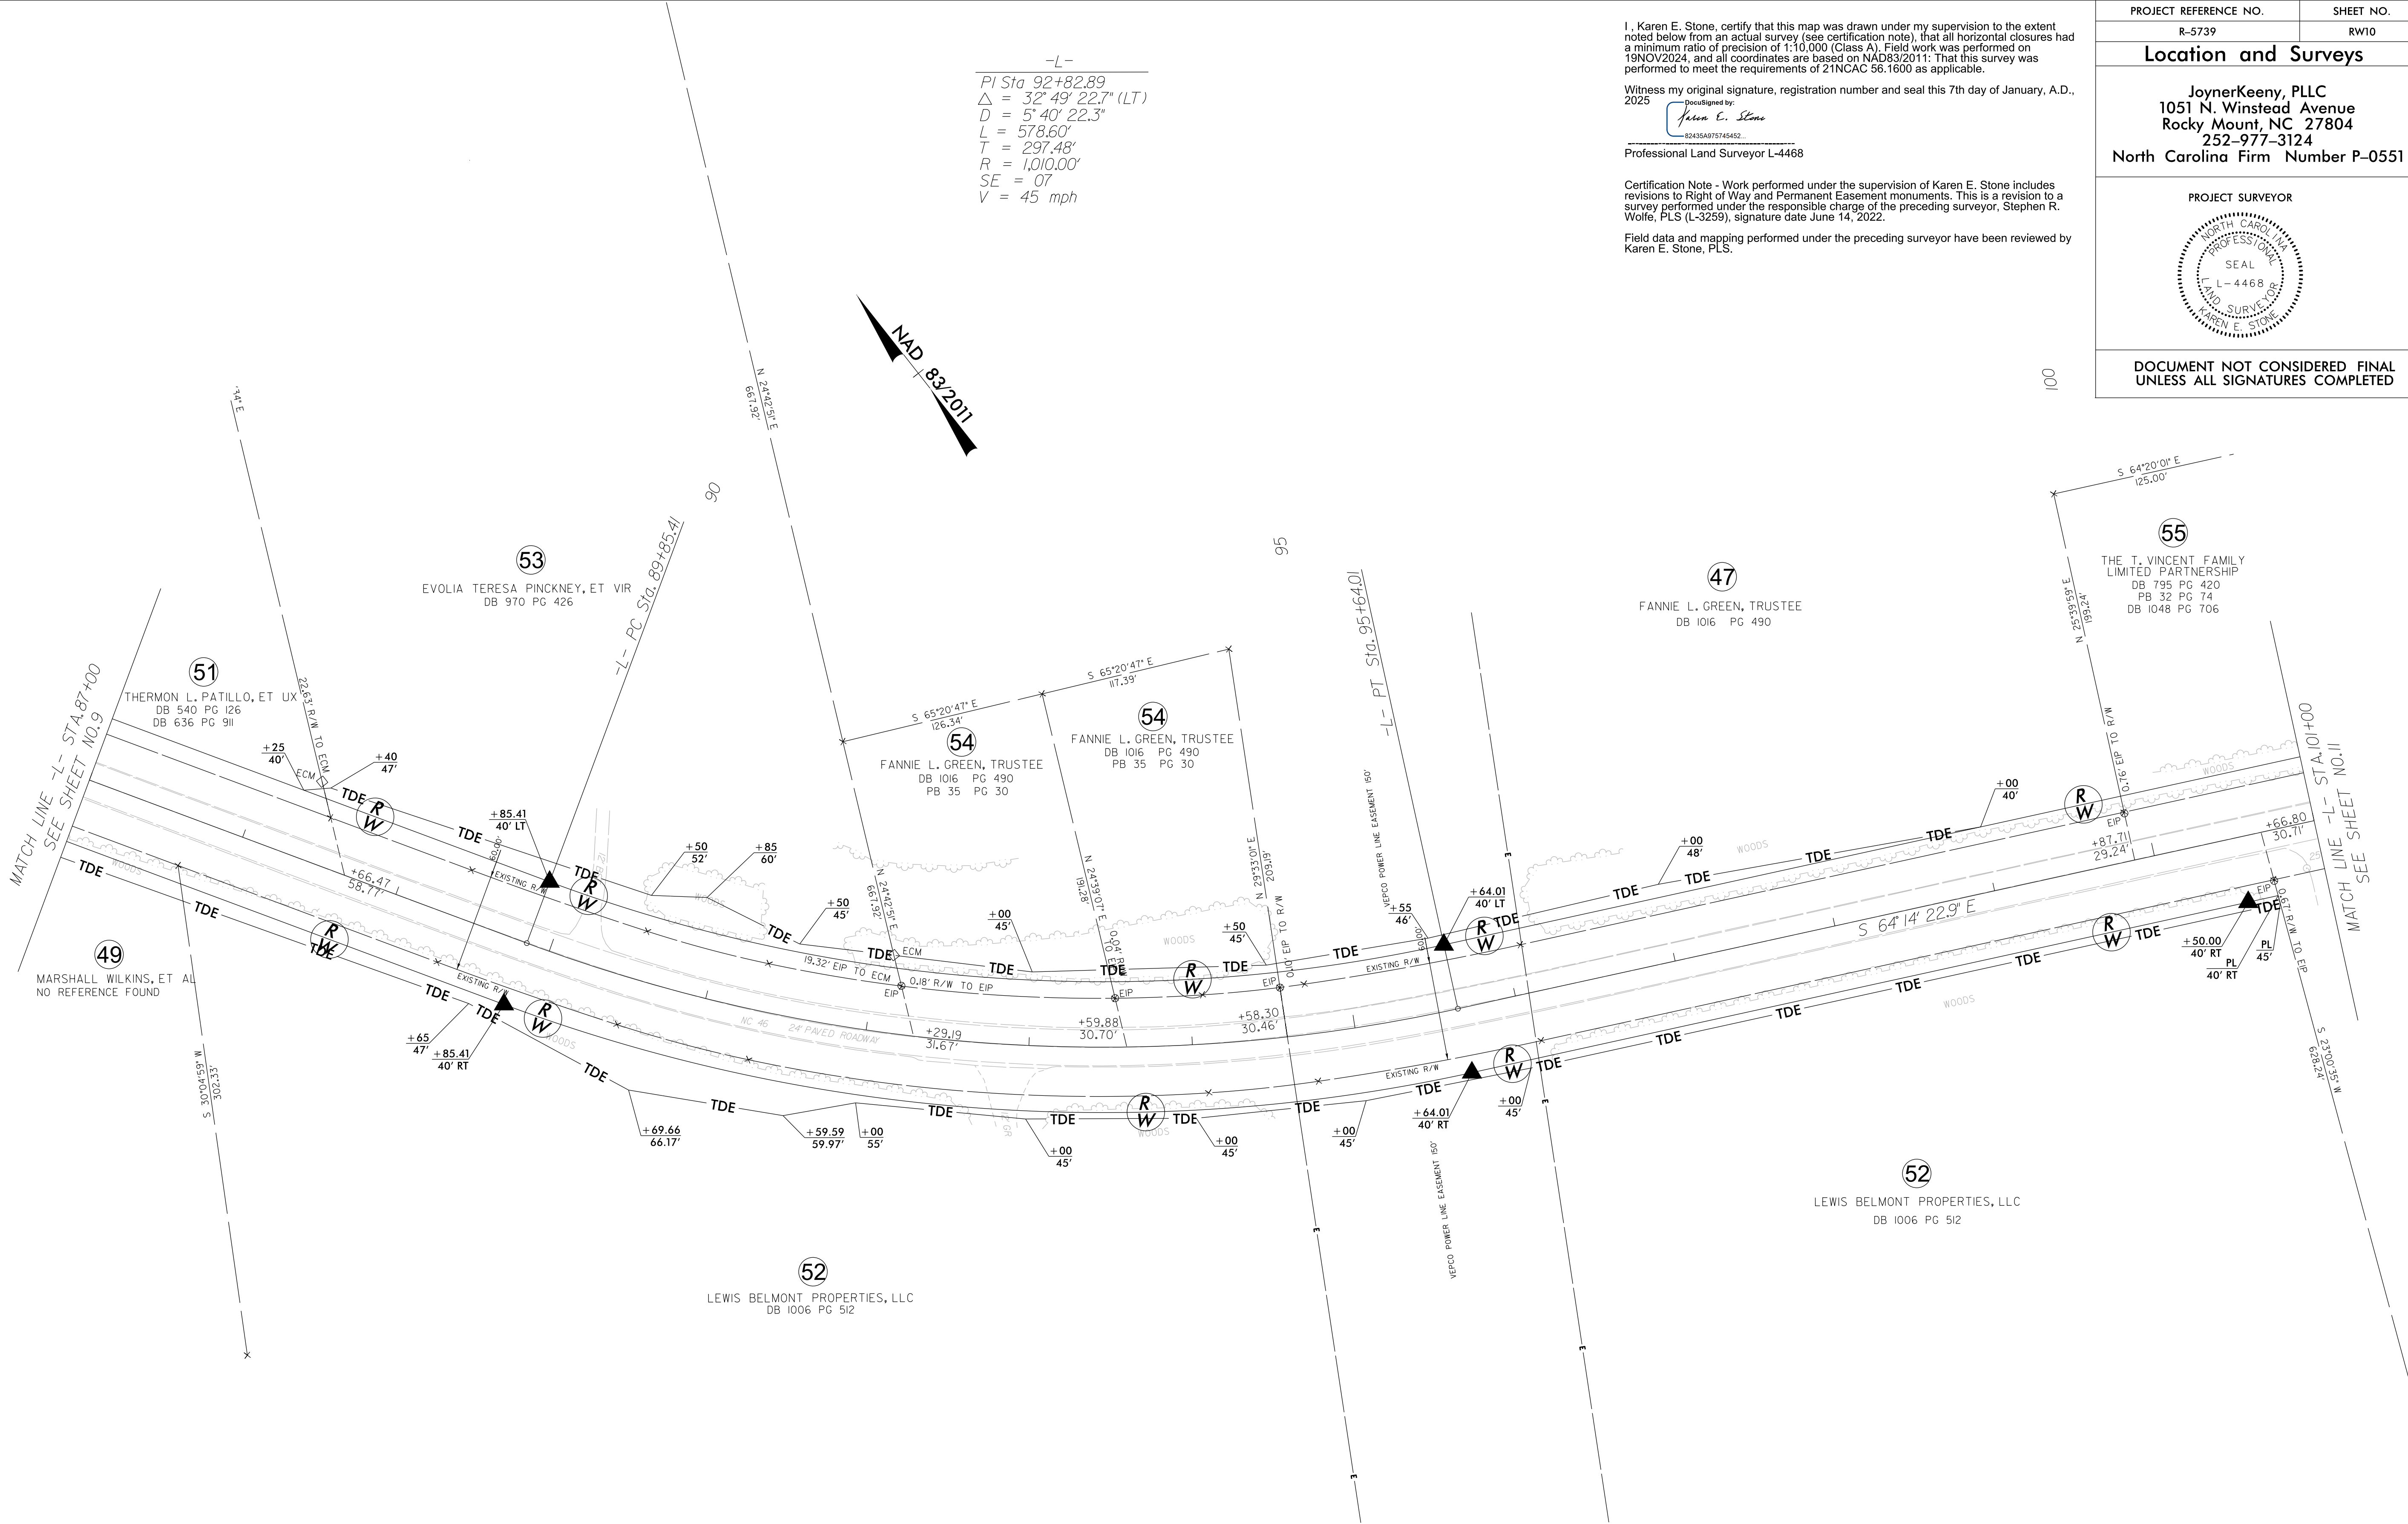

I, Karen E. Stone, certify that this map was drawn under my supervision to the extent noted below from an actual survey (see certification note), that all horizontal closures had a minimum ratio of precision of 1:10,000 (Class A). Field work was performed on 19NOV2024, and all coordinates are based on NAD83/2011: That this survey was performed to meet the requirements of 21NCAC 56.1600 as applicable.

Witness my original signature, registration number and seal this 7th day of January, A.D., 2025


Professional Land Surveyor L-4468

Certification Note - Work performed under the supervision of Karen E. Stone includes revisions to Right of Way and Permanent Easement monuments. This is a revision to a survey performed under the responsible charge of the preceding surveyor, Stephen R. Wolfe, PLS (L-3259), signature date June 14, 2022.

Field data and mapping performed under the preceding surveyor have been reviewed by Karen E. Stone, PLS.

NOTES:


1. IF FURTHER INFORMATION REGARDING PROJECT CONTROL IS NEEDED PLEASE CONTACT THE LOCATION AND SURVEYS UNIT.
2. PROJECT CONTROL WAS ESTABLISHED USING GNSS, THE GLOBAL NAVIGATION SATELLITE SYSTEM.
3. RIGHT OF WAY MONUMENTATION ESTABLISHED 14FEB2022 TO 19NOV2024 .

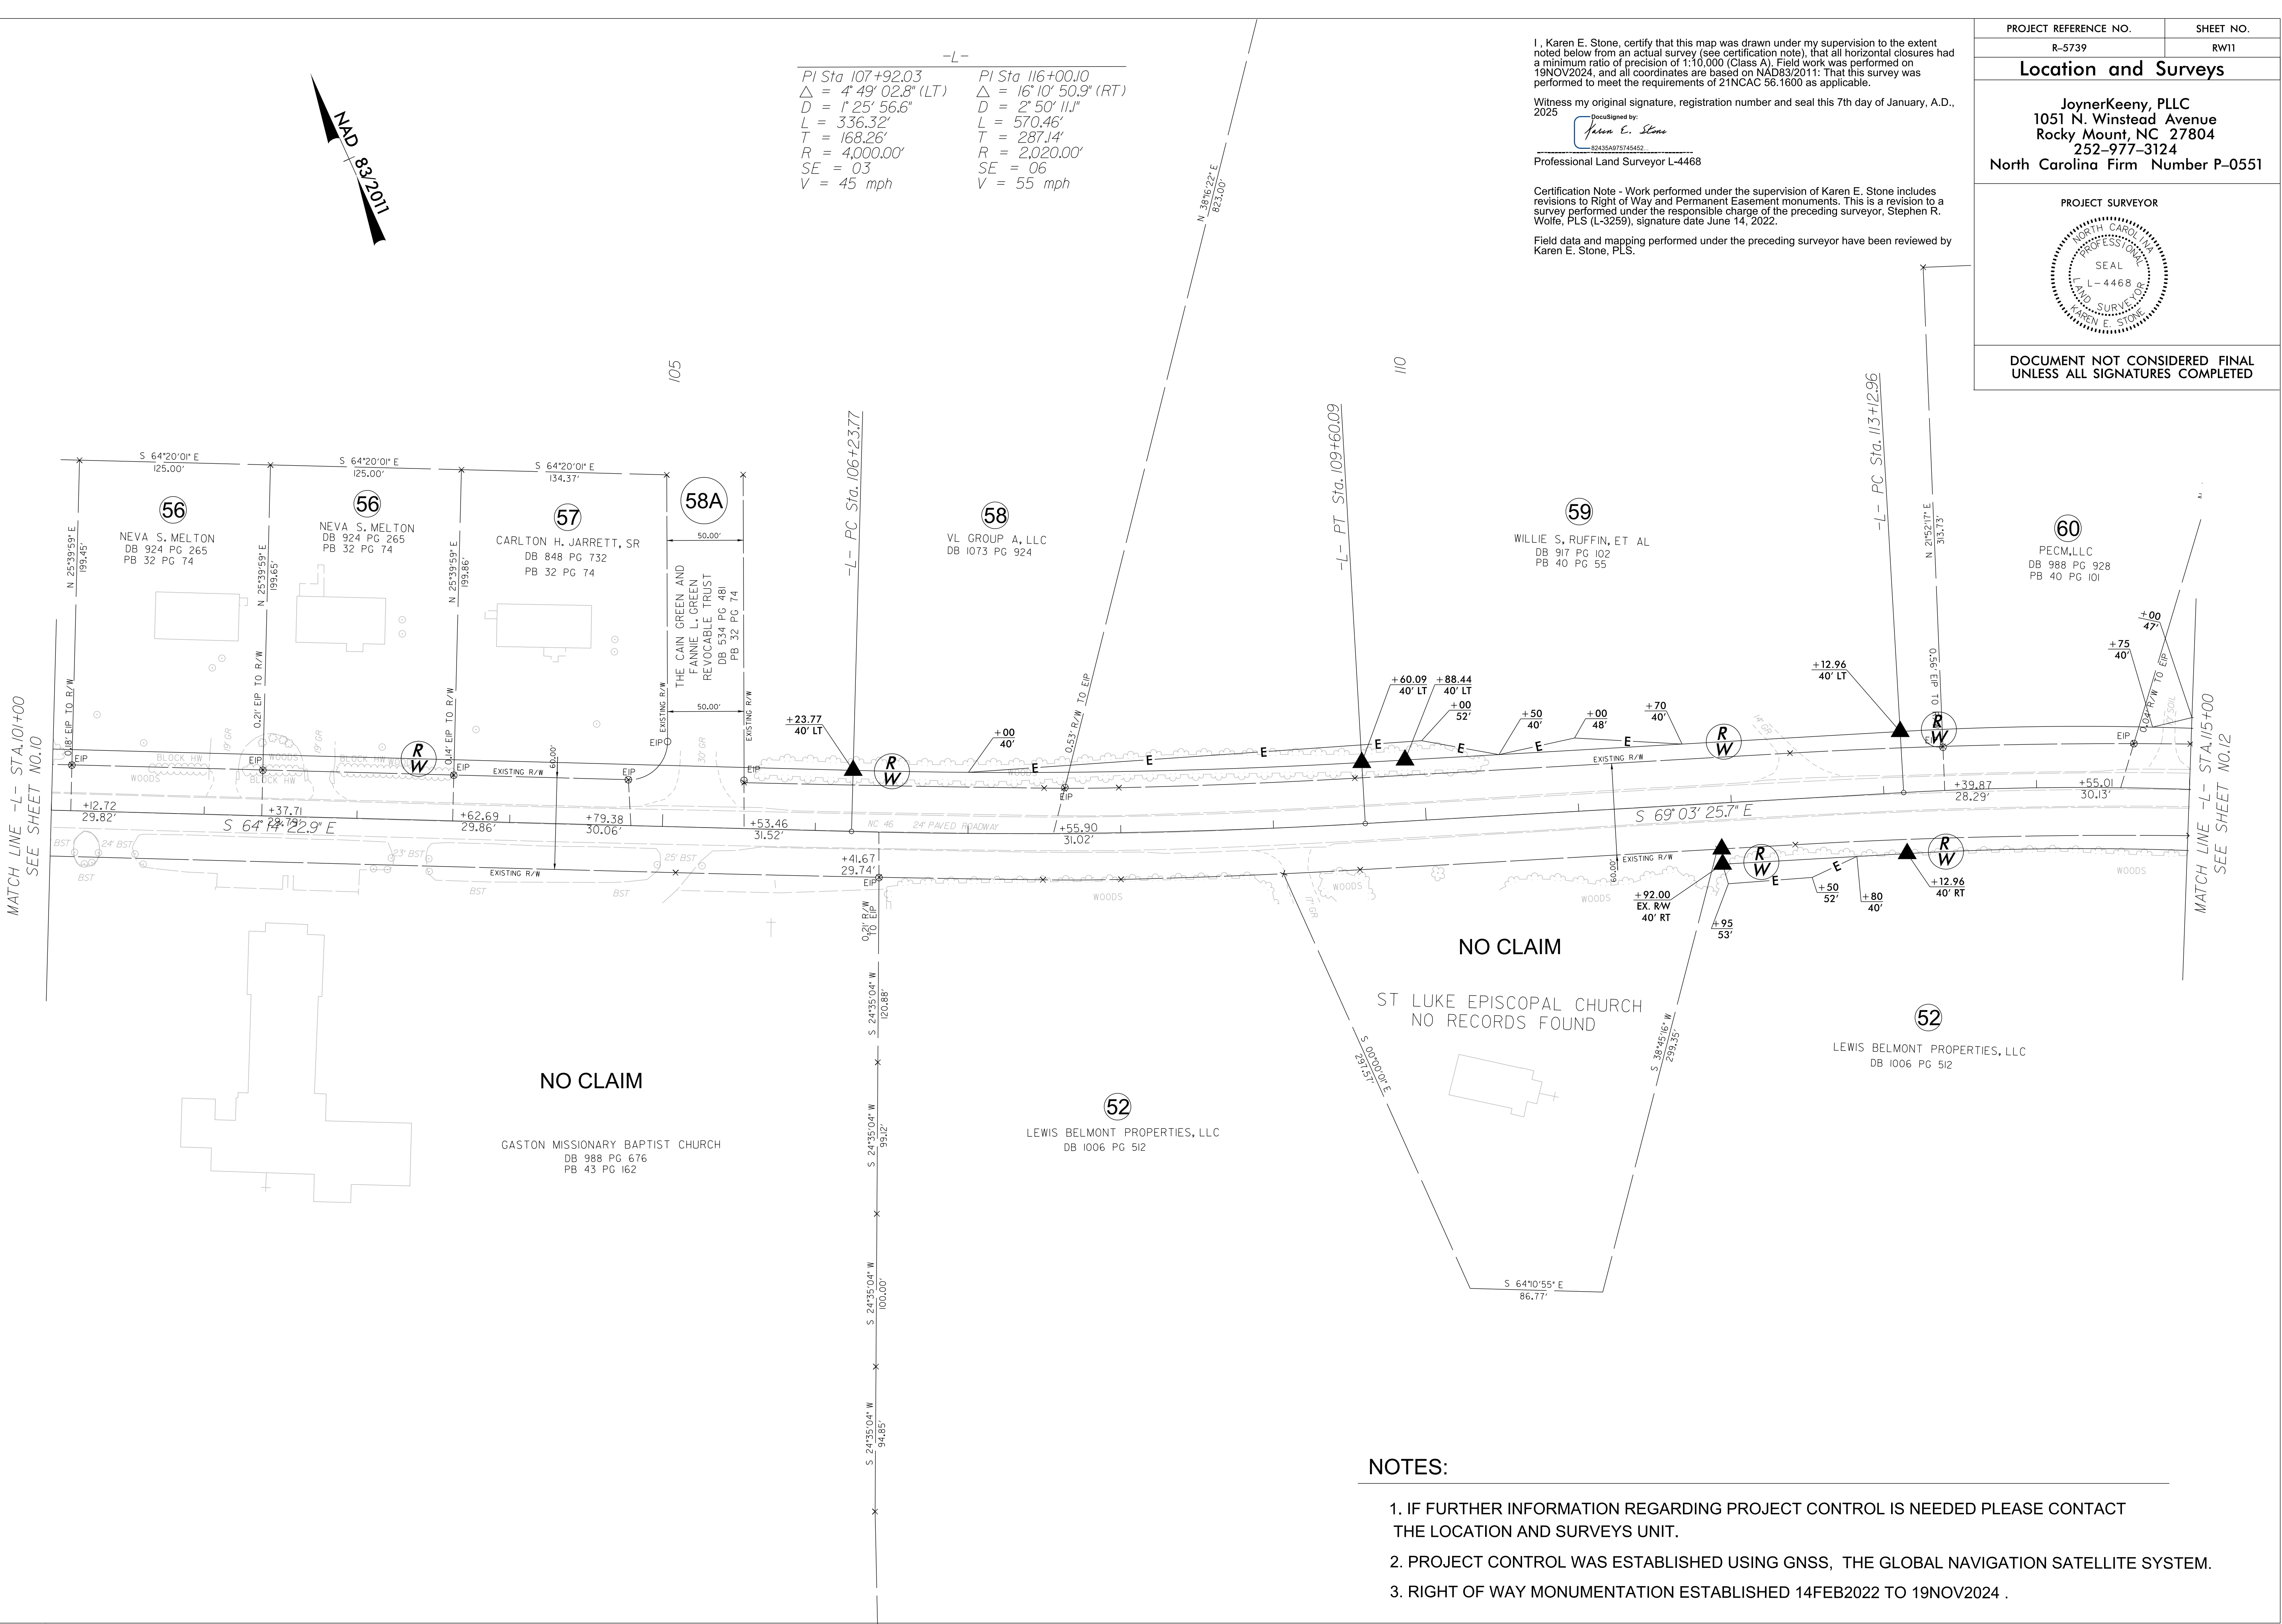



~~NAD 83/2011~~

A circular professional seal for Karen E. Stone. The outer ring contains the text "NORTH CAROLINA" at the top and "LAND SURVEYOR" at the bottom. Inside this ring, the word "PROFESSIONAL" is at the top and "SEAL" is at the bottom. The center of the seal features the license number "L-4468" and the name "KAREN E. STONE" at the bottom.


1. IF FURTHER INFORMATION REGARDING PROJECT CONTROL IS NEEDED PLEASE CONTACT THE LOCATION AND SURVEYS UNIT.
2. PROJECT CONTROL WAS ESTABLISHED USING GNSS, THE GLOBAL NAVIGATION SATELLITE SYSTEM.
3. RIGHT OF WAY MONUMENTATION ESTABLISHED 14FEB2022 TO 19NOV2024 .

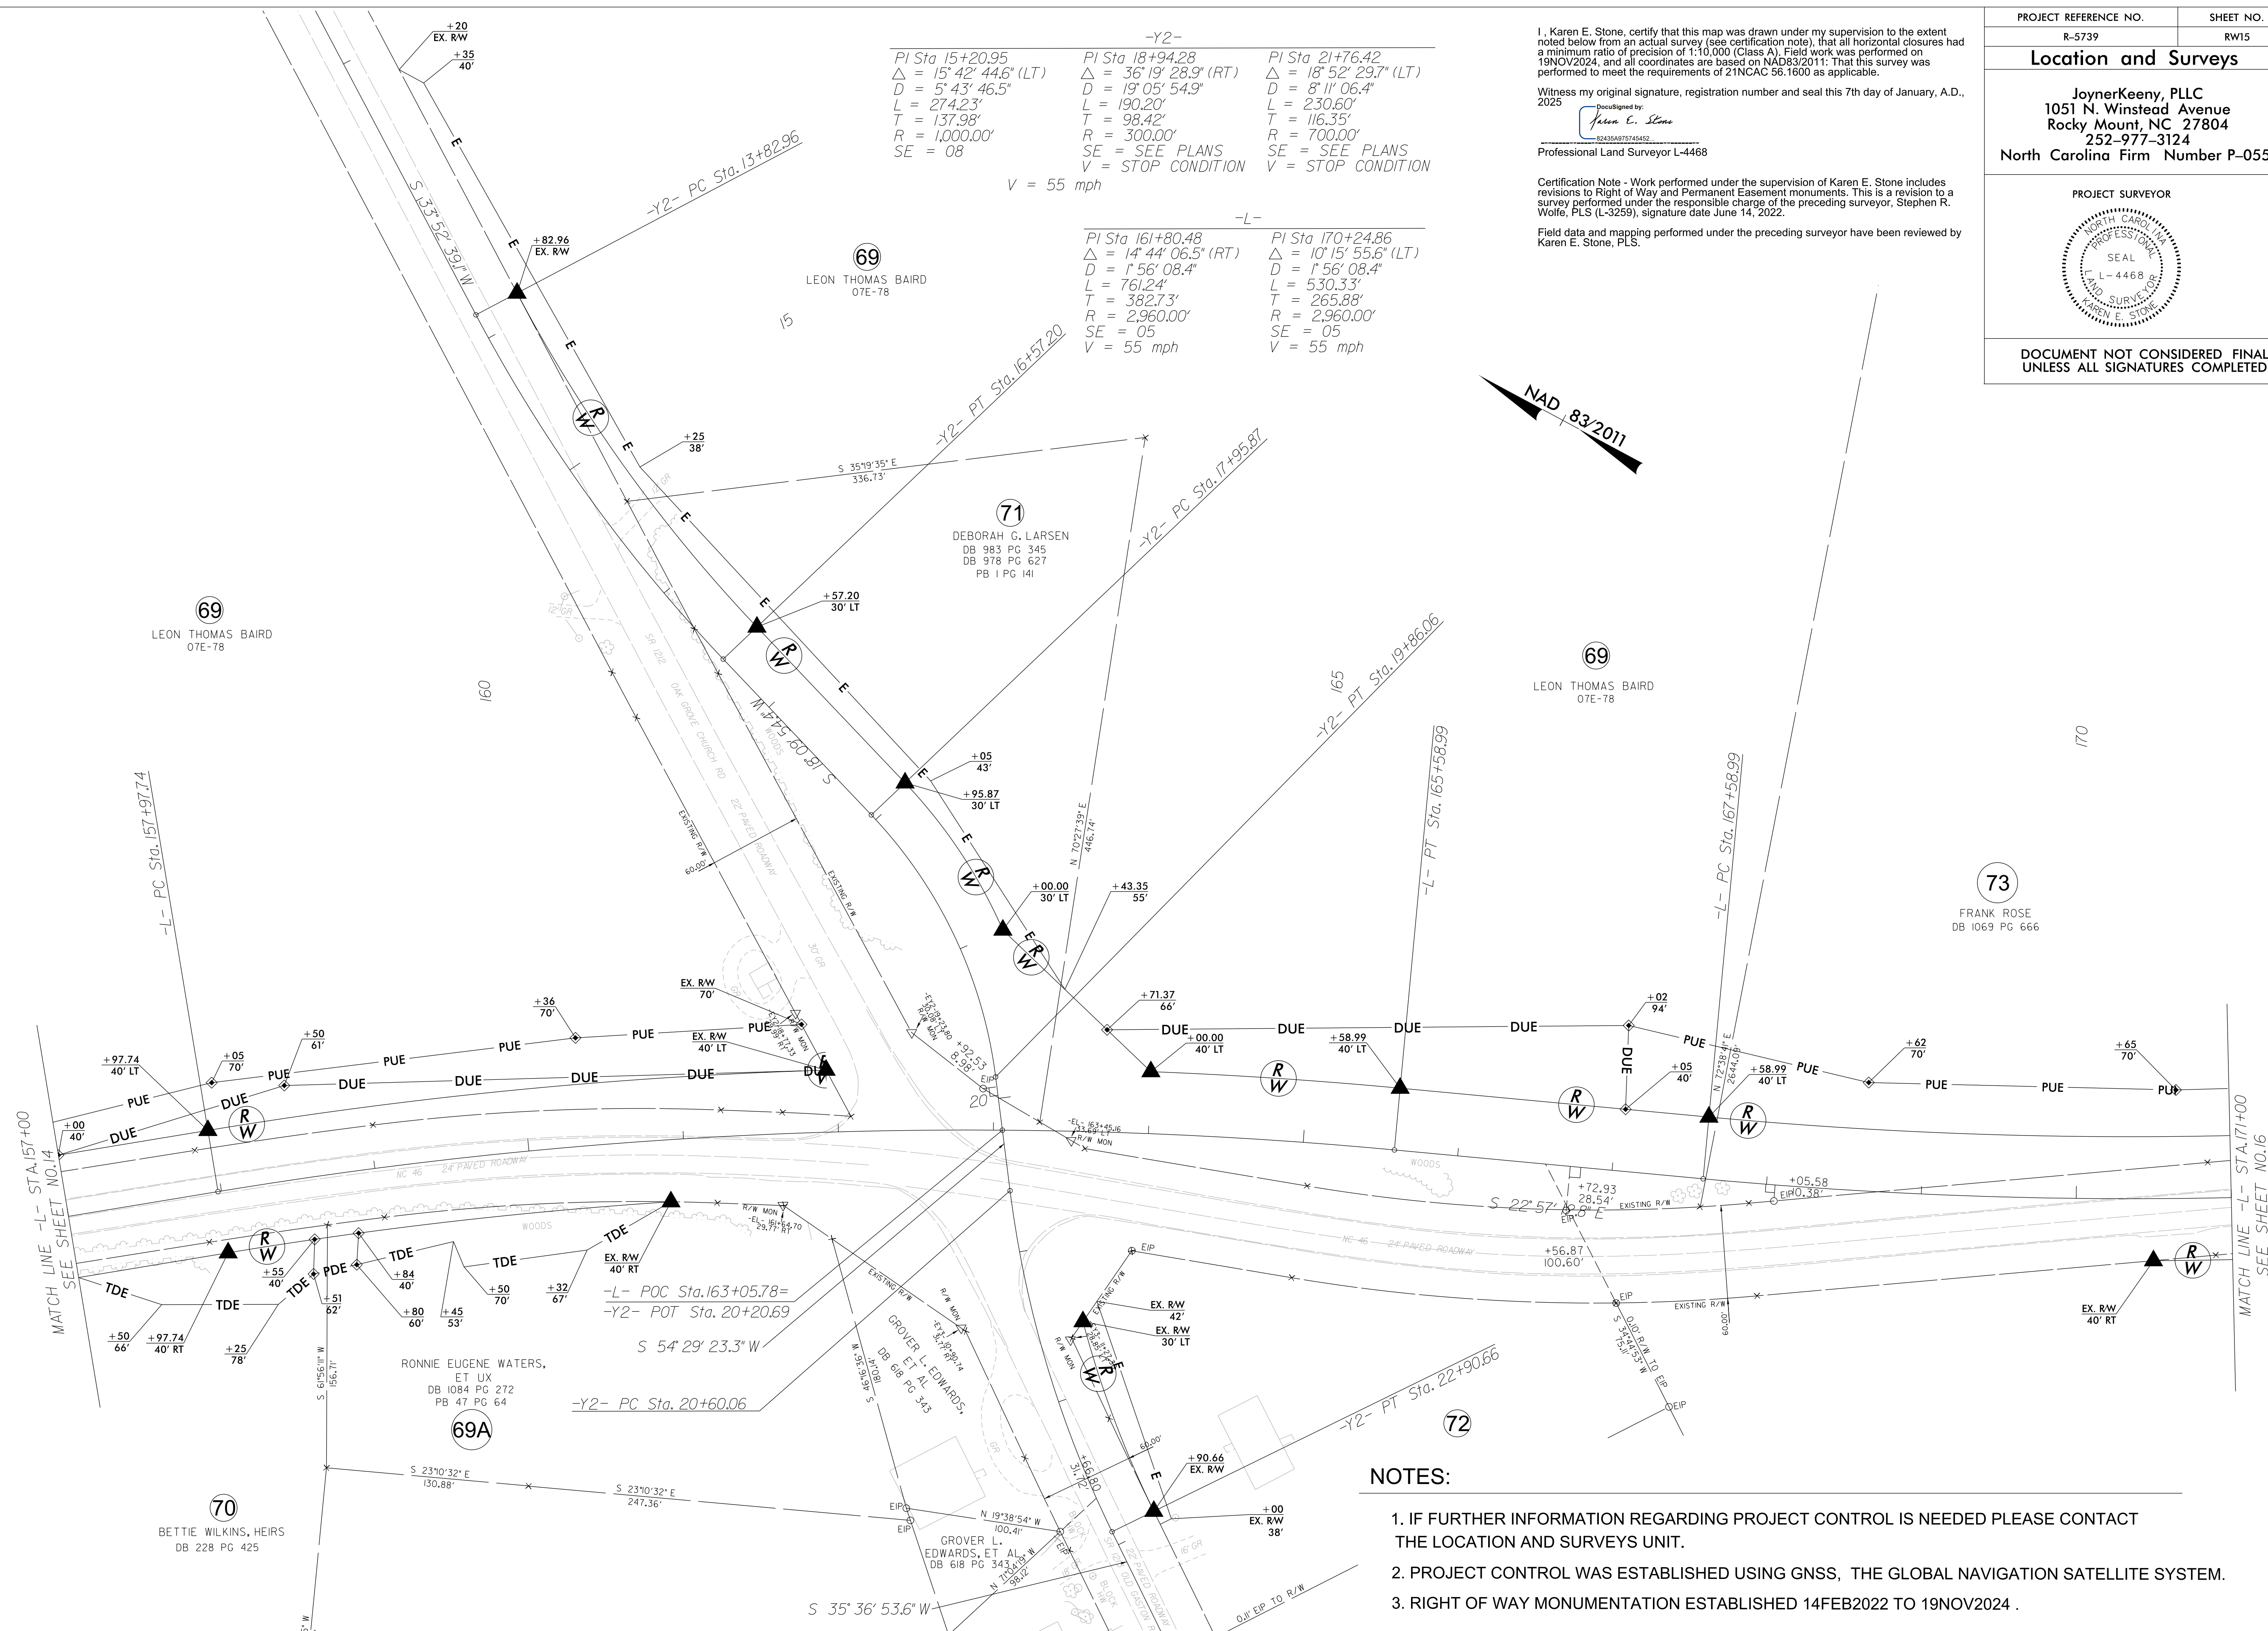

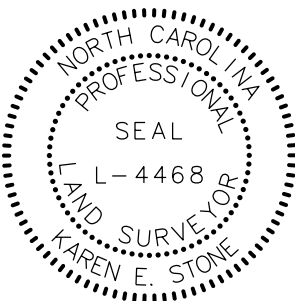PROJECT REFERENCE NO.	SHEET NO.
R-5739	RW15
Location and Surveys	
JoynerKeeny, PLLC 1051 N. Winstead Avenue Rocky Mount, NC 27804 252-977-3124 North Carolina Firm Number P-0551	
PROJECT SURVEYOR	
	
NOT CONSIDERED FINAL UNLESS ALL SIGNATURES COMPLETED	

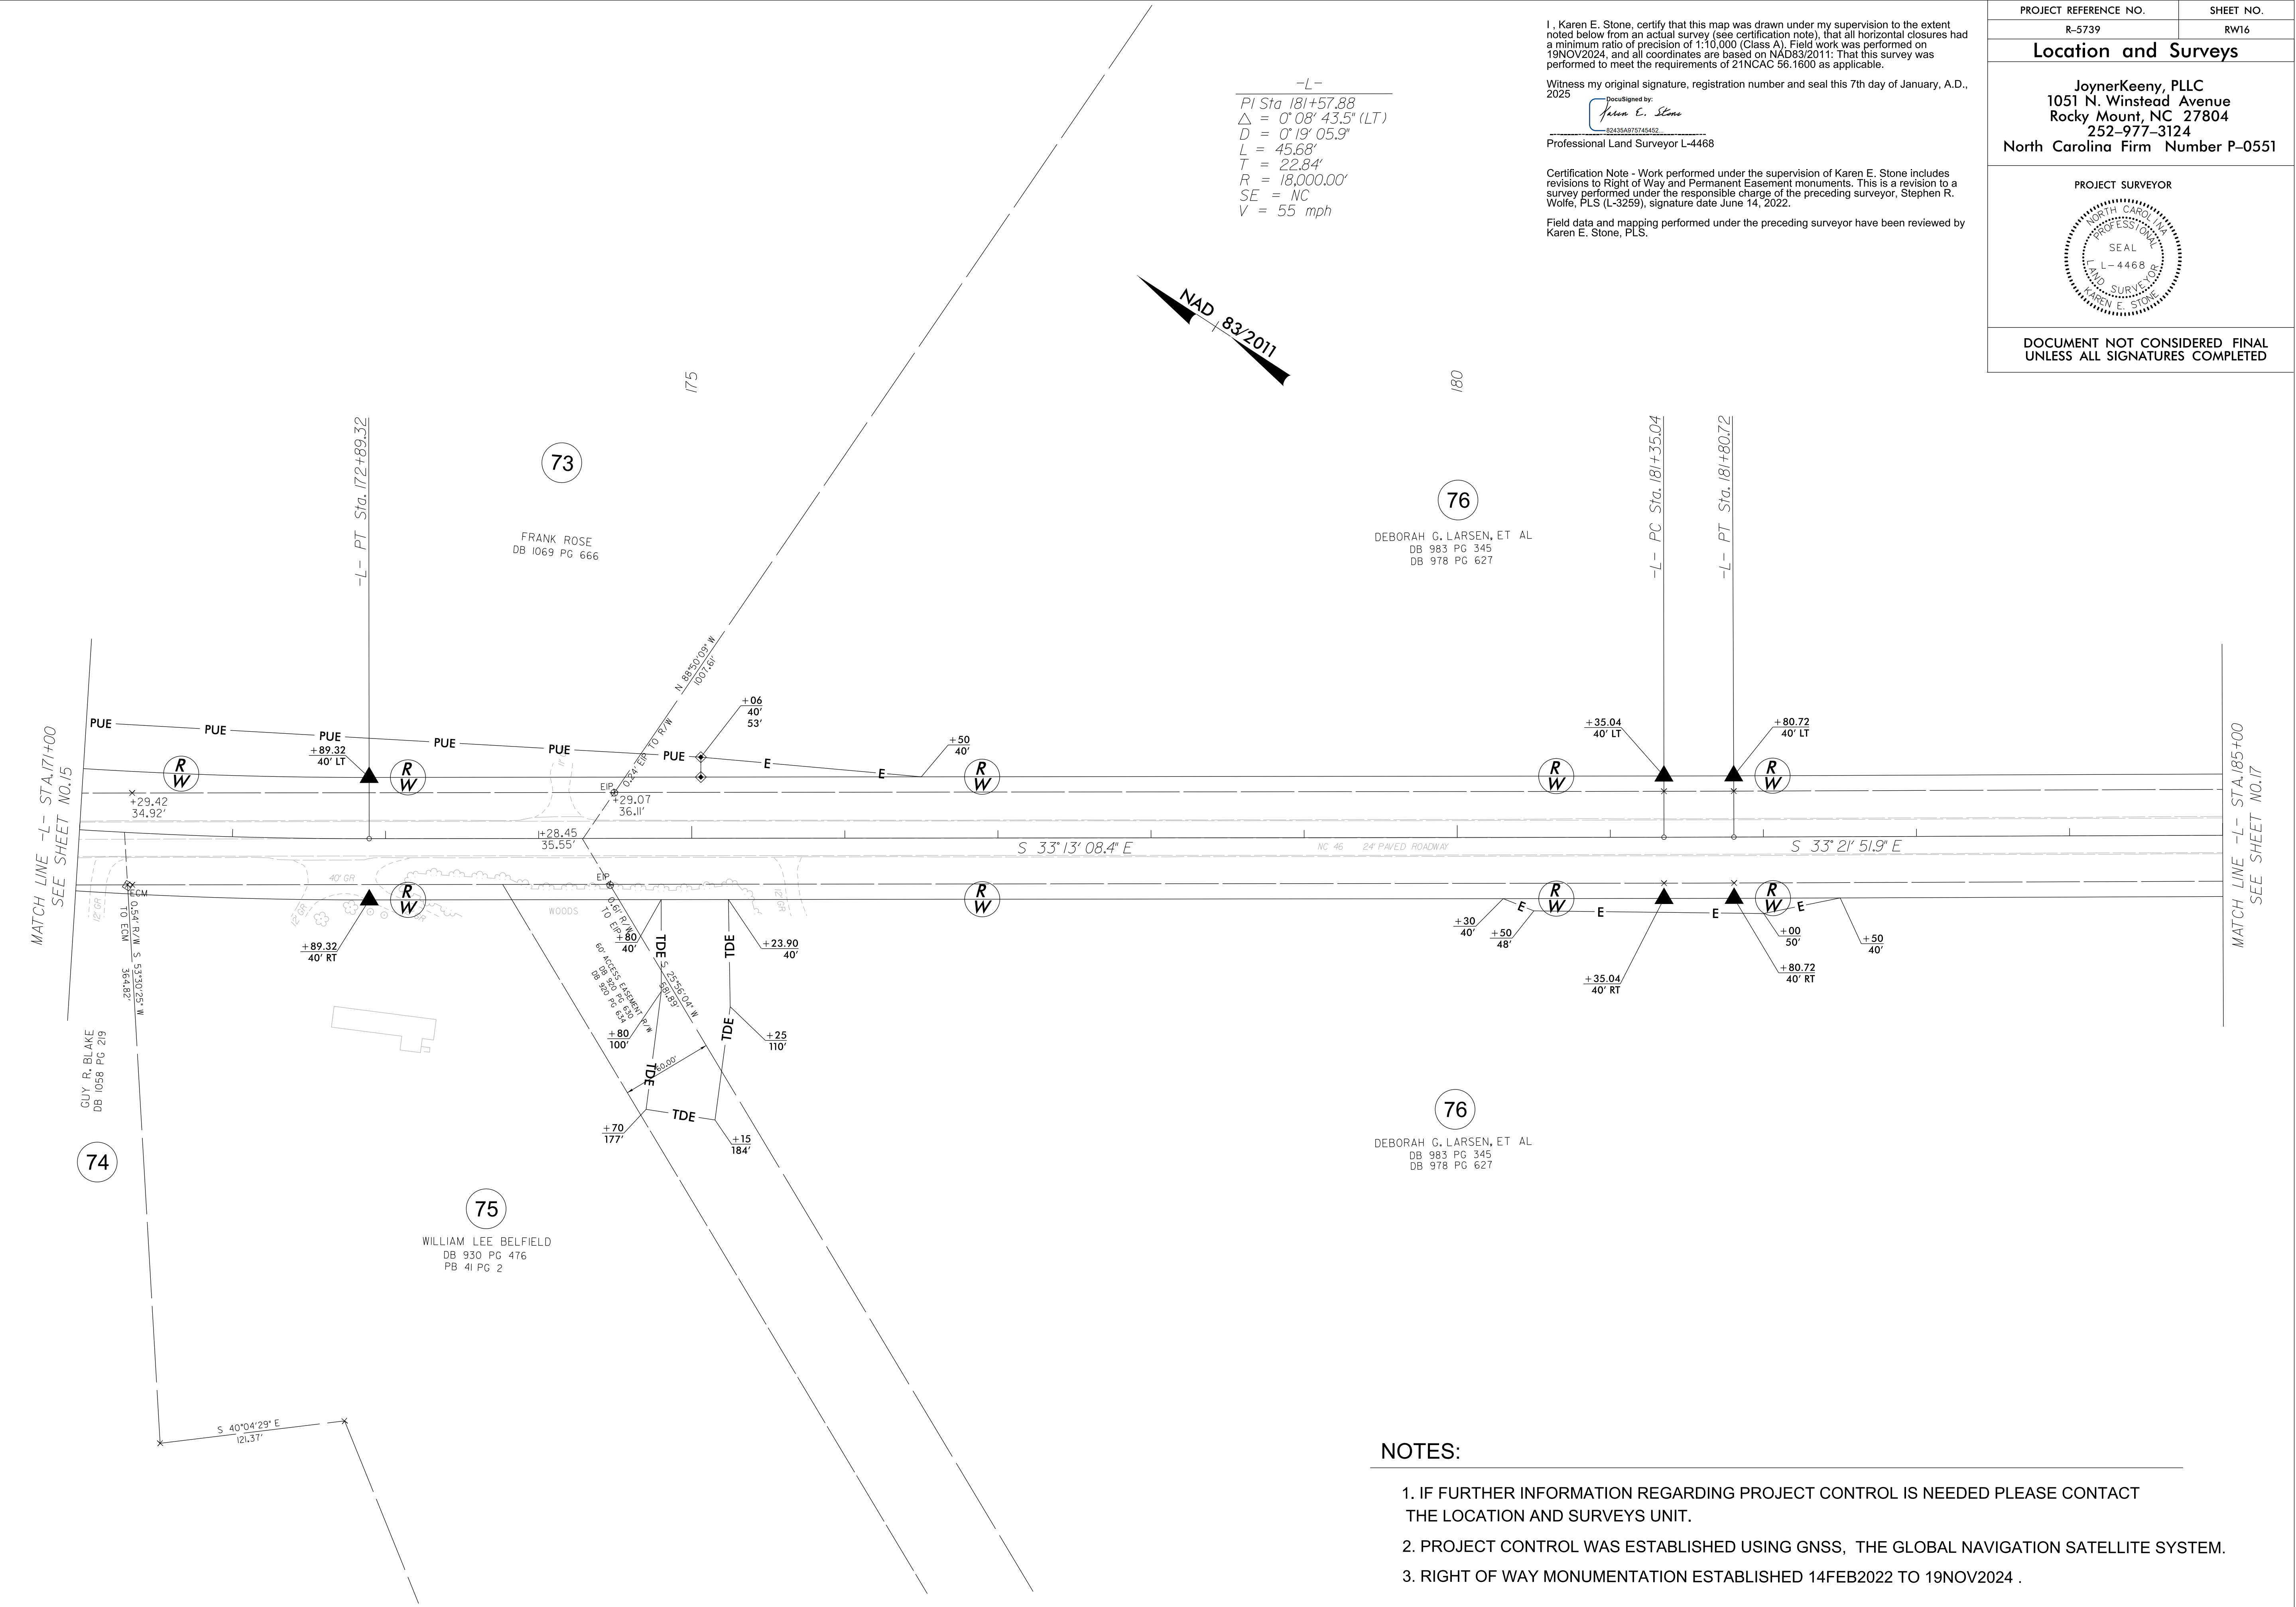



Z:\CAD\2017\17001
rpythress AT

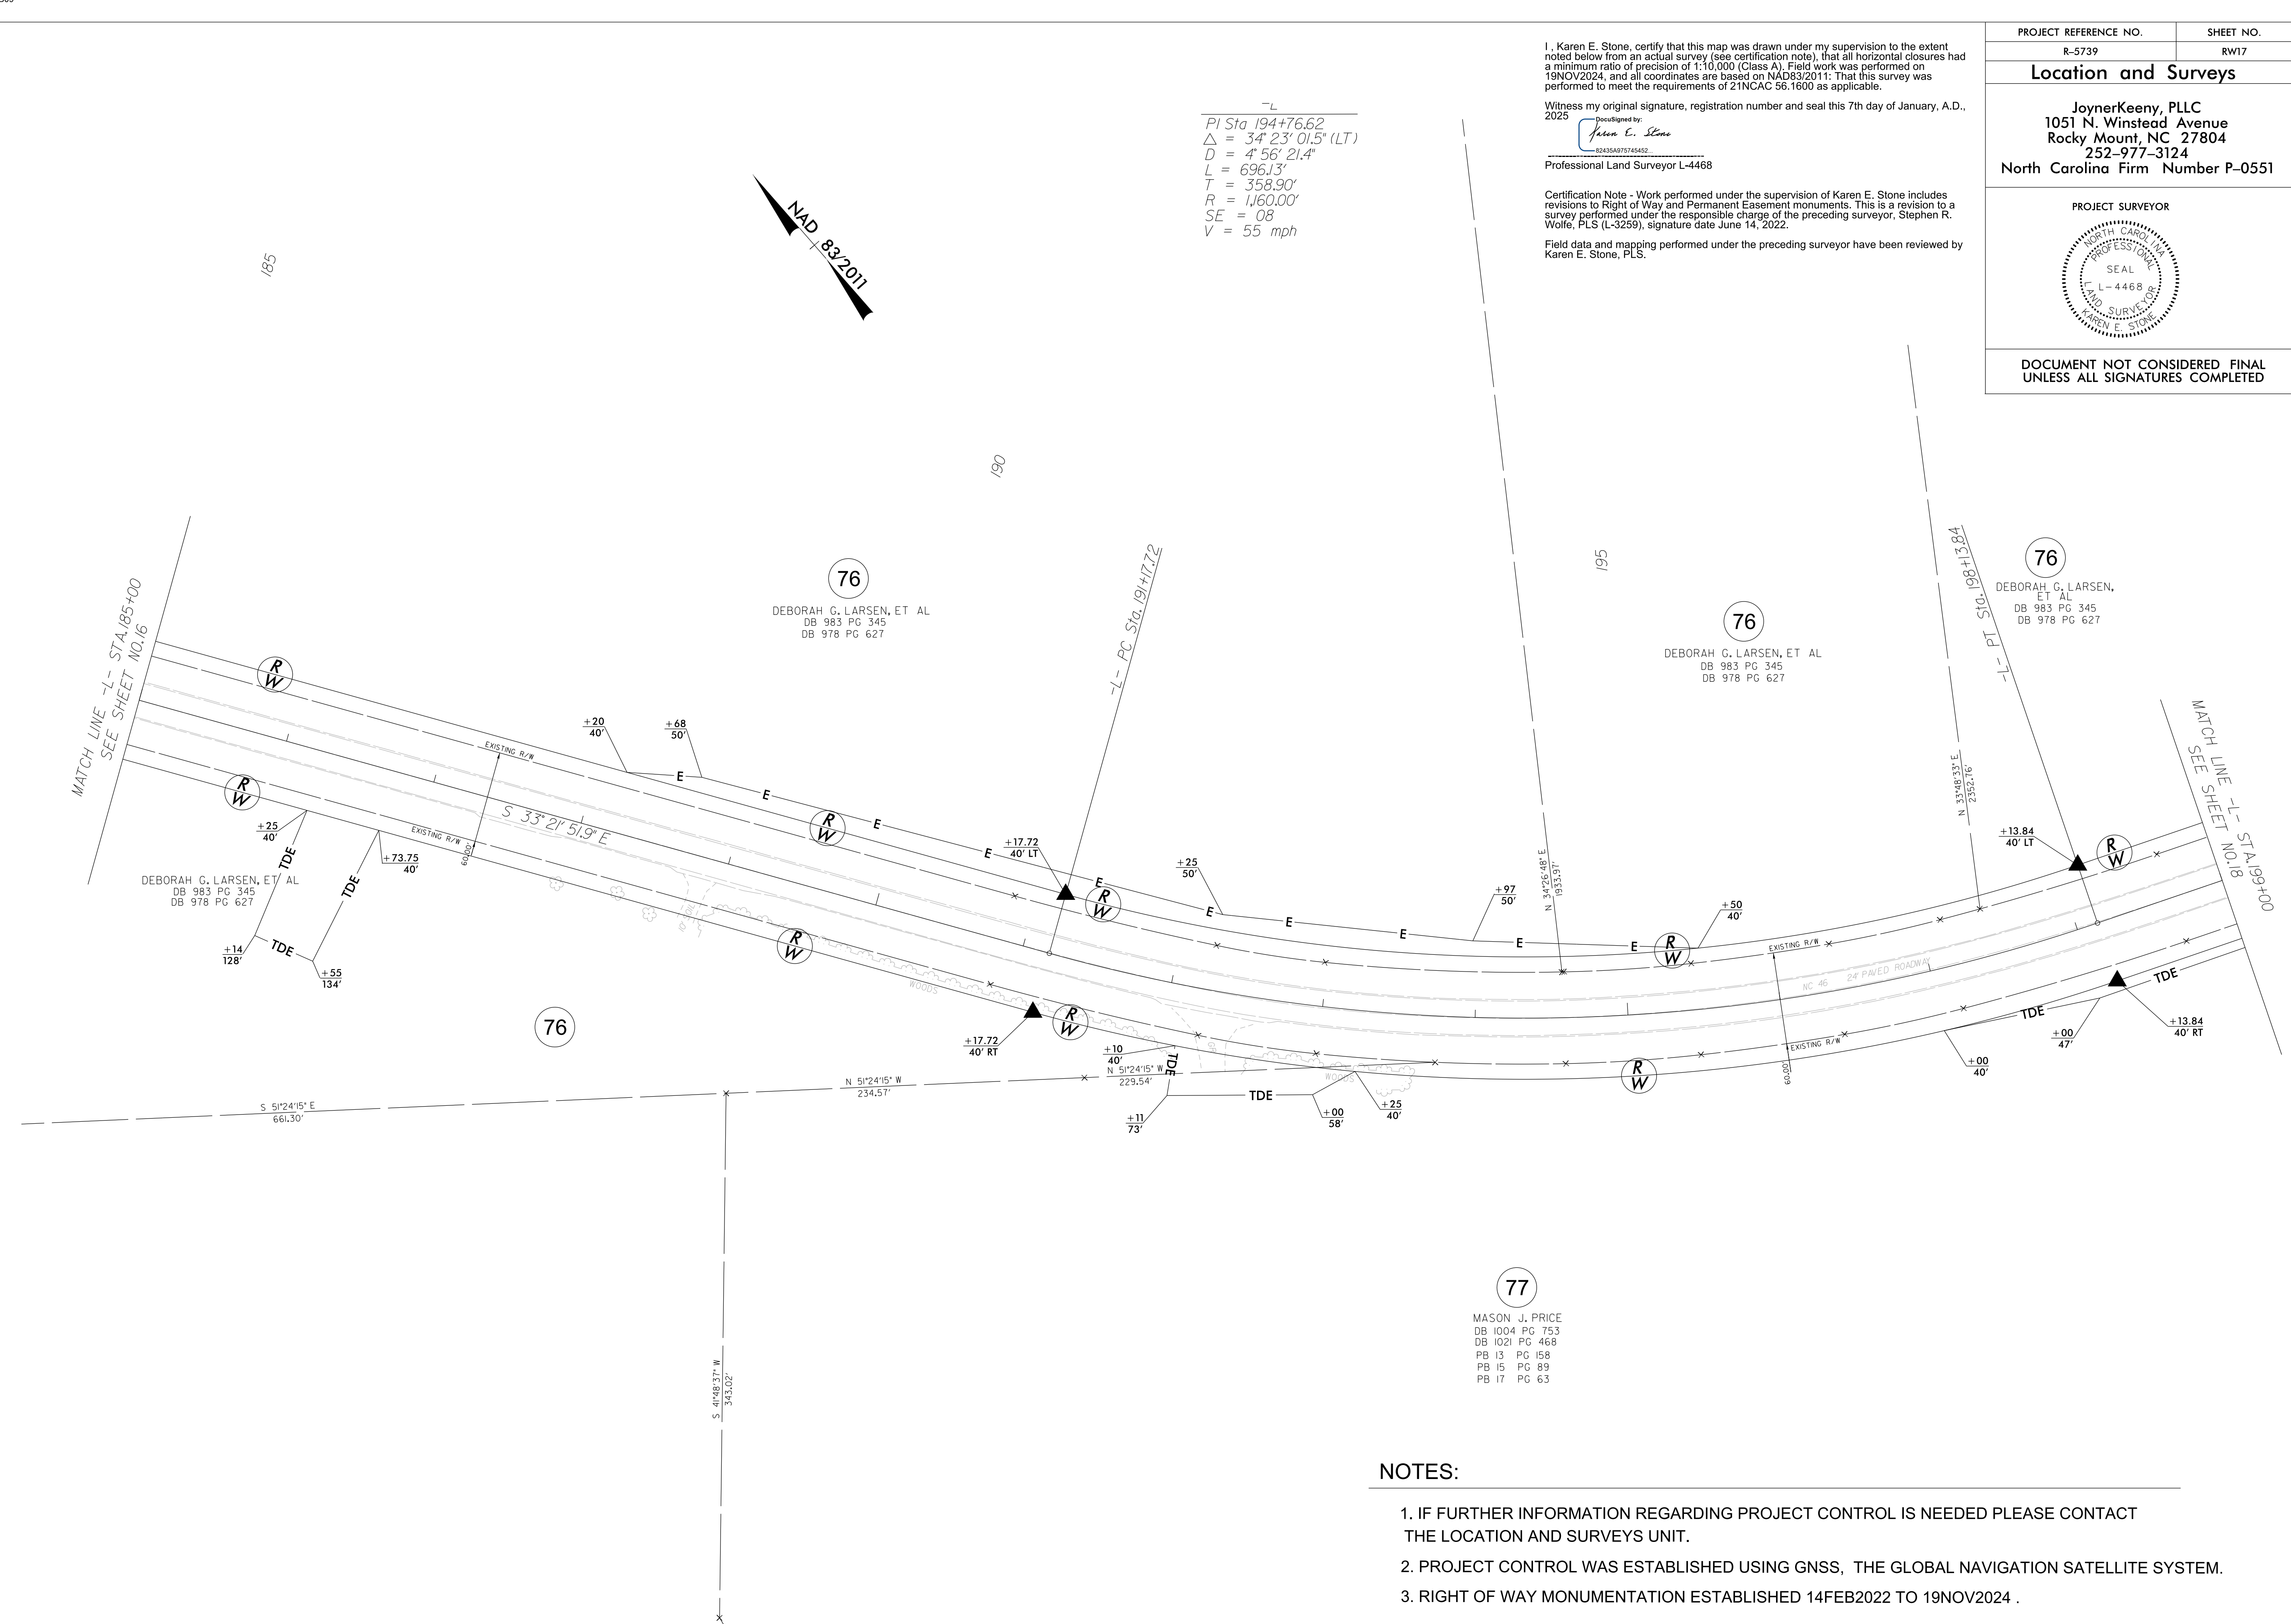

Field data and mapping performed under the preceding surveyor have been reviewed by Karen E. Stone, PLS.

PROJECT REFERENCE NO.	SHEET NO.
R-5739	RW17
Location and Surveys	
JoynerKeeny, PLLC 1051 N. Winstead Avenue Rocky Mount, NC 27804 252-977-3124 North Carolina Firm Number P-0551	
PROJECT SURVEYOR 	
DOCUMENT NOT CONSIDERED FINAL UNLESS ALL SIGNATURES COMPLETED	

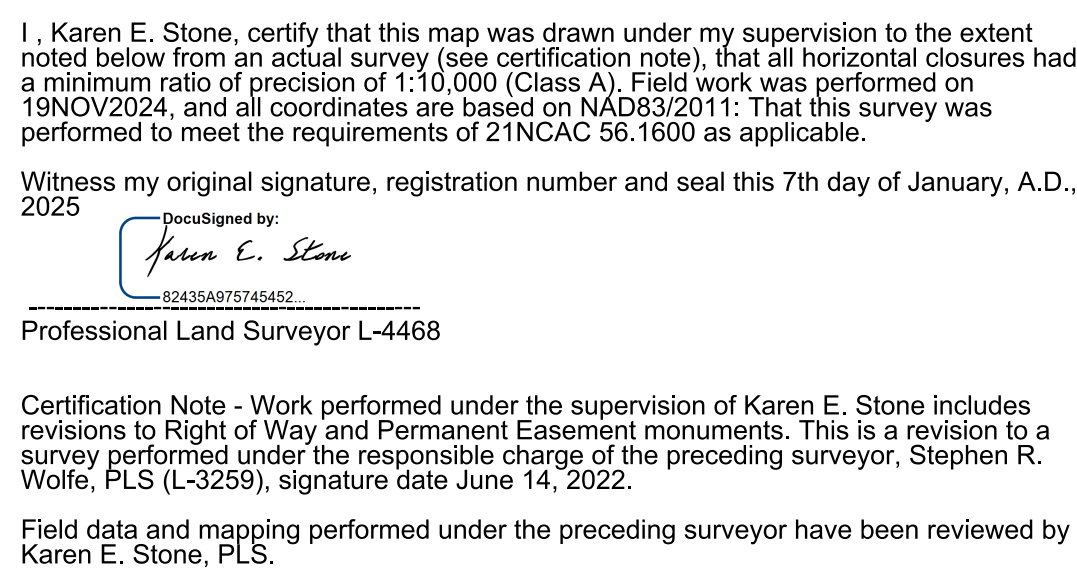

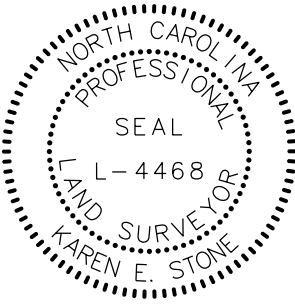PROJECT REFERENCE NO.	SHEET NO.
R-5739	RW20
Location and Surveys JoynerKeeny, PLLC 1051 N. Winstead Avenue Rocky Mount, NC 27804 252-977-3124 North Carolina Firm Number P-0551	
PROJECT SURVEYOR 	
DOCUMENT NOT CONSIDERED FINAL UNLESS ALL SIGNATURES COMPLETED	

- NOTES:**
-
1. IF FURTHER INFORMATION REGARDING PROJECT CONTROL IS NEEDED PLEASE CONTACT THE LOCATION AND SURVEYS UNIT.
 2. PROJECT CONTROL WAS ESTABLISHED USING GNSS, THE GLOBAL NAVIGATION SATELLITE SYSTEM.
 3. RIGHT OF WAY MONUMENTATION ESTABLISHED 14FEB2022 TO 19NOV2024 .

