


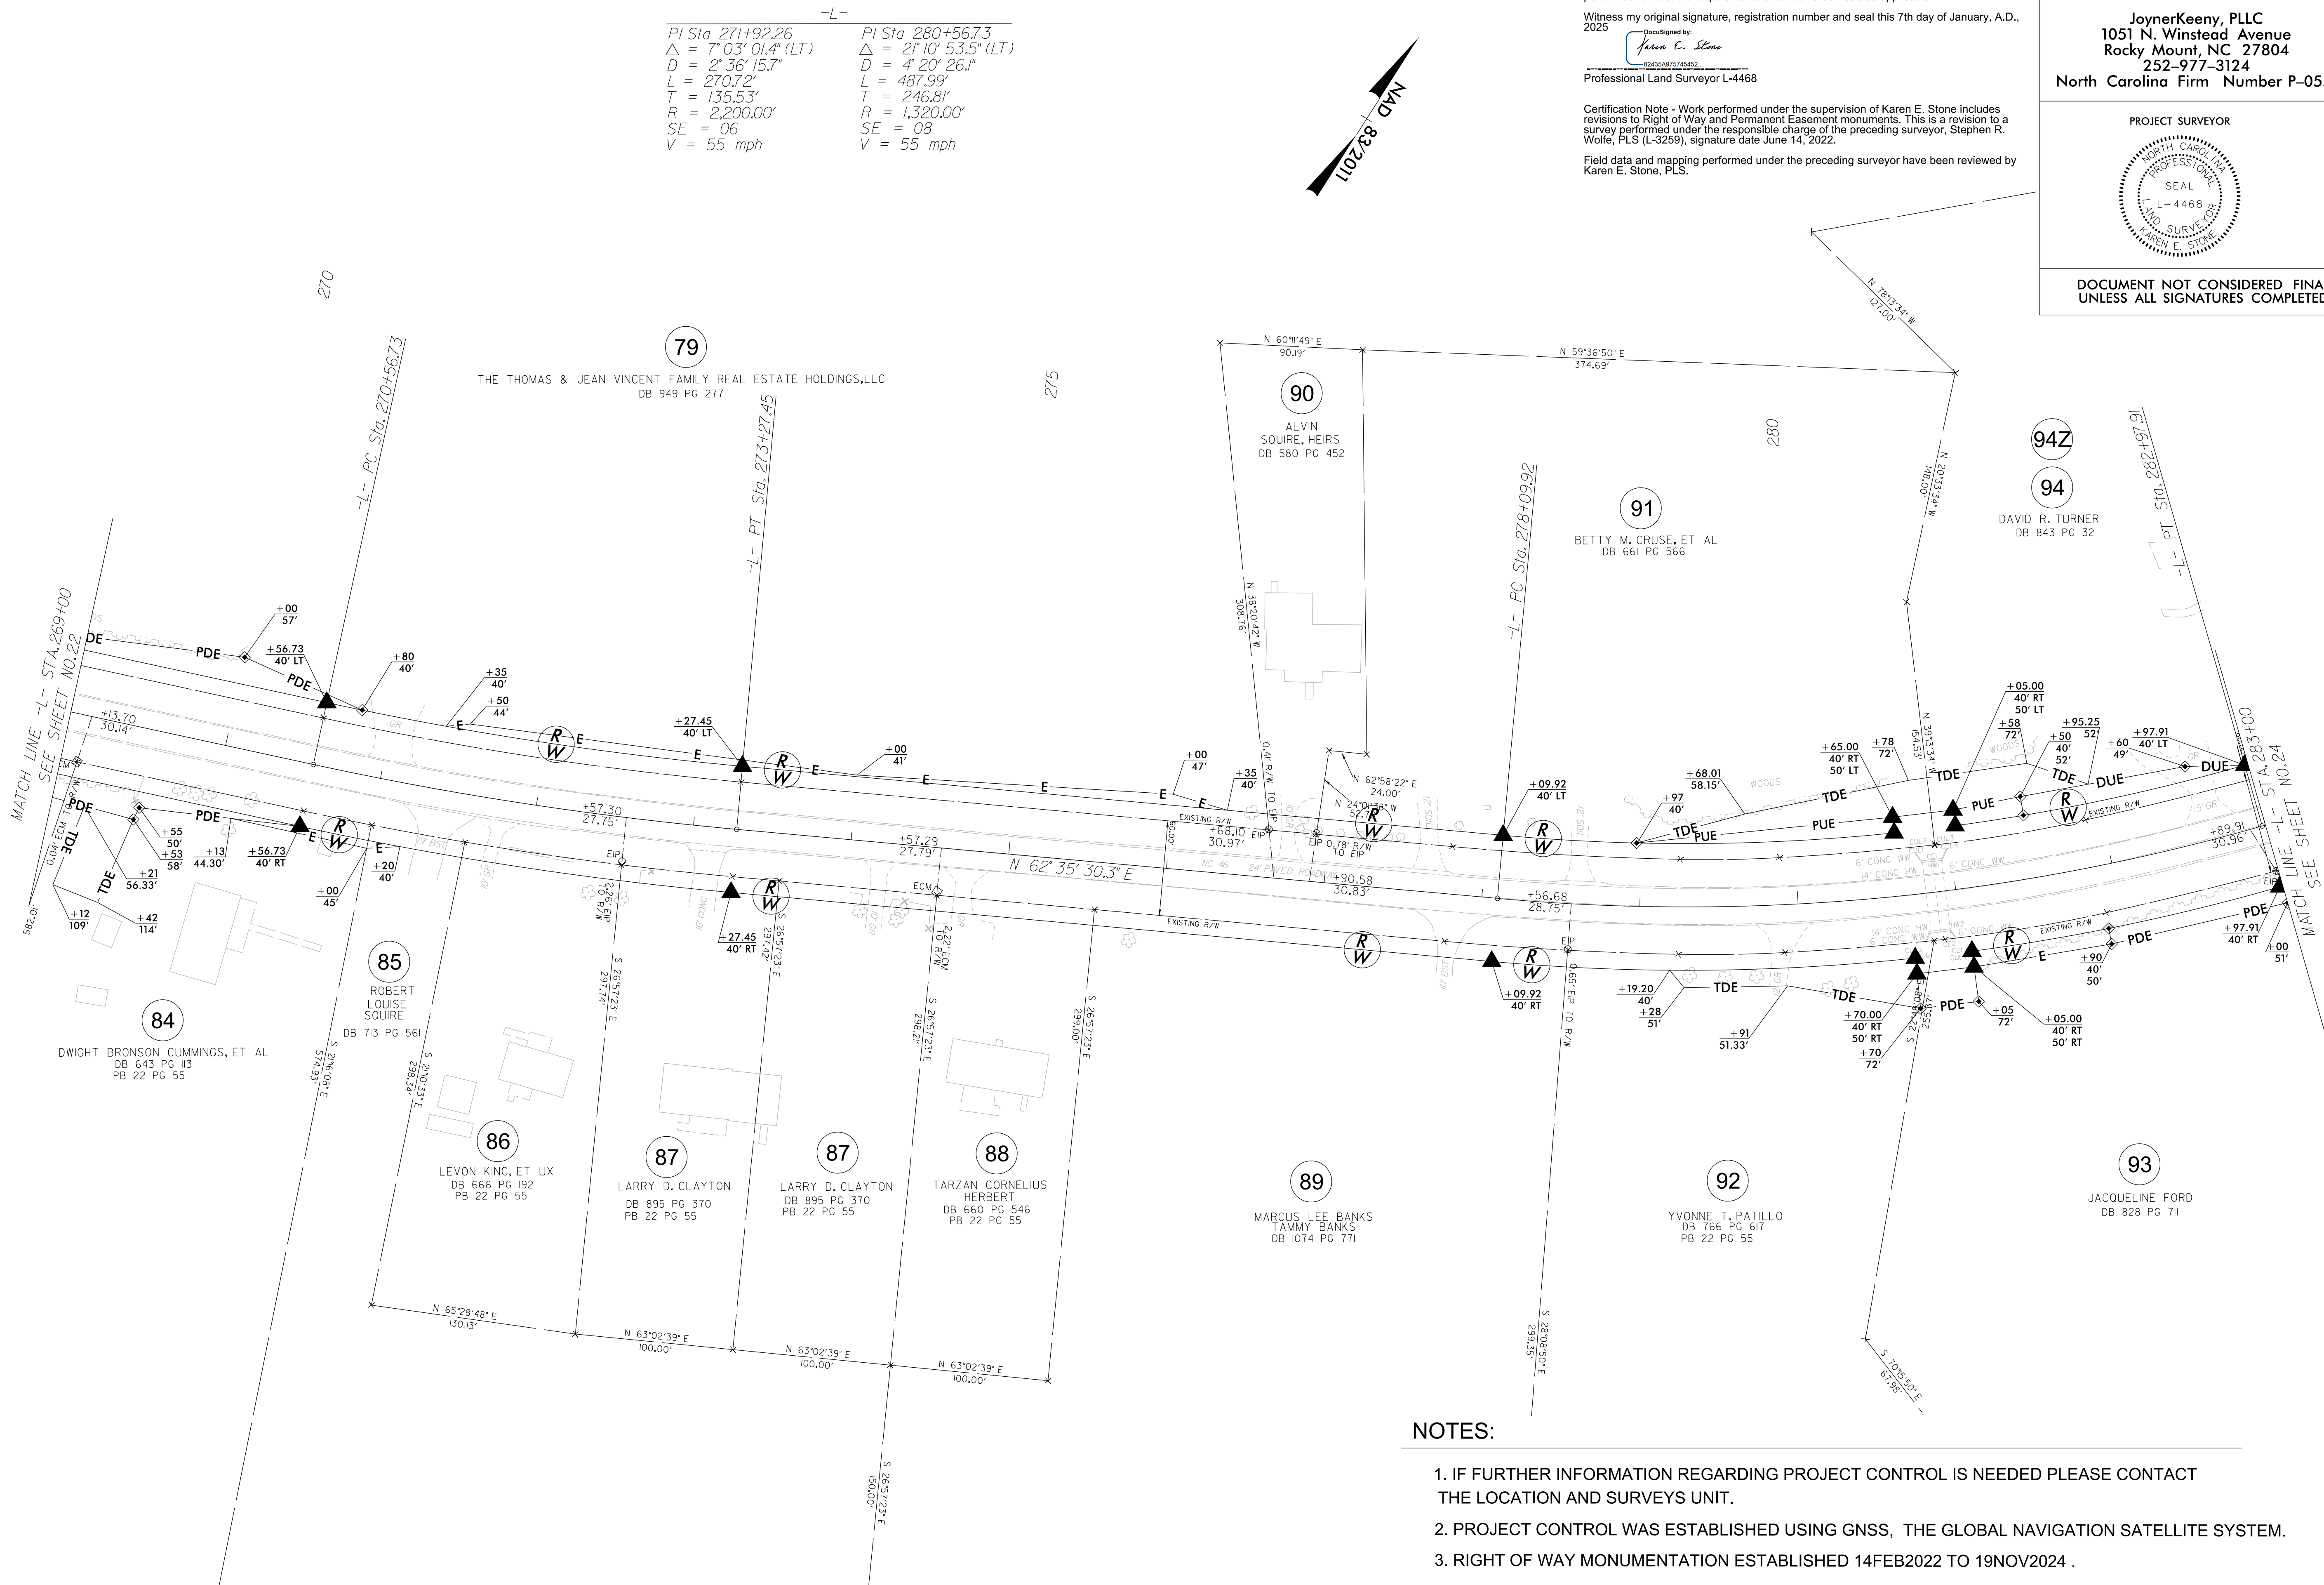

-L-	
PI Sta 271+92.26	PI Sta 280+56.73
$\Delta = 7^{\circ}03'01.4''$ (LT)	$\Delta = 21^{\circ}10'53.5''$ (LT)
$D = 2^{\circ}36'15.7''$	$D = 4^{\circ}20'26.1''$
$L = 270.72'$	$L = 487.99'$
$T = 135.53'$	$T = 246.81'$
$R = 2,200.00'$	$R = 1,320.00'$
$SE = 06$	$SE = 08$
$V = 55$ mph	$V = 55$ mph

I, Karen E. Stone, certify that this map was drawn under my supervision to the extent noted below from an actual survey (see certification note), that all horizontal closures had a minimum ratio of precision of 1:10,000 (Class A). Field work was performed on 19NOV2024, and all coordinates are based on NAD83/2011: That this survey was performed to meet the requirements of 21NCAC 56.1600 as applicable.


Witness my original signature, registration number and seal this 7th day of January, A.D., 2025

DocuSigned by:
Karen E. Stone
82435A975745452

Professional Land Surveyor L-4468

Certification Note - Work performed under the supervision of Karen E. Stone includes revisions to Right of Way and Permanent Easement monuments. This is a revision to a survey performed under the responsible charge of the preceding surveyor, Stephen R. Wolfe, PLS (L-3259), signature date June 14, 2022.

Field data and mapping performed under the preceding surveyor have been reviewed by Karen E. Stone, PLS.

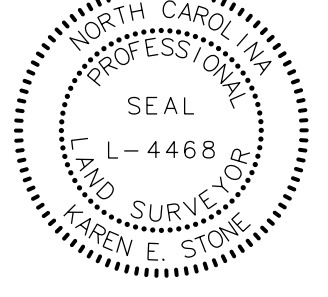
PROJECT REFERENCE NO.	SHEET NO.
R-5739	RW23
Location and Surveys	
JoyerKeeny, PLLC 1051 N. Winstead Avenue Rocky Mount, NC 27804 252-977-3124 North Carolina Firm Number P-0551	
PROJECT SURVEYOR	
	
DOCUMENT NOT CONSIDERED FINAL UNLESS ALL SIGNATURES COMPLETED	

NOTES:

1. IF FURTHER INFORMATION REGARDING PROJECT CONTROL IS NEEDED PLEASE CONTACT THE LOCATION AND SURVEYS UNIT.
2. PROJECT CONTROL WAS ESTABLISHED USING GNSS, THE GLOBAL NAVIGATION SATELLITE SYSTEM.
3. RIGHT OF WAY MONUMENTATION ESTABLISHED 14FEB2022 TO 19NOV2024 .

6/2/2025

08-MAN-2025-1727
25-CAN-2025-1727
1700-5K-B5739_CON_JKA_7.RDW STAKING SURVEY DELIVERABLES TO BE SENT+5739_1.s.rw24.dgn
+polythress AT JKA-021

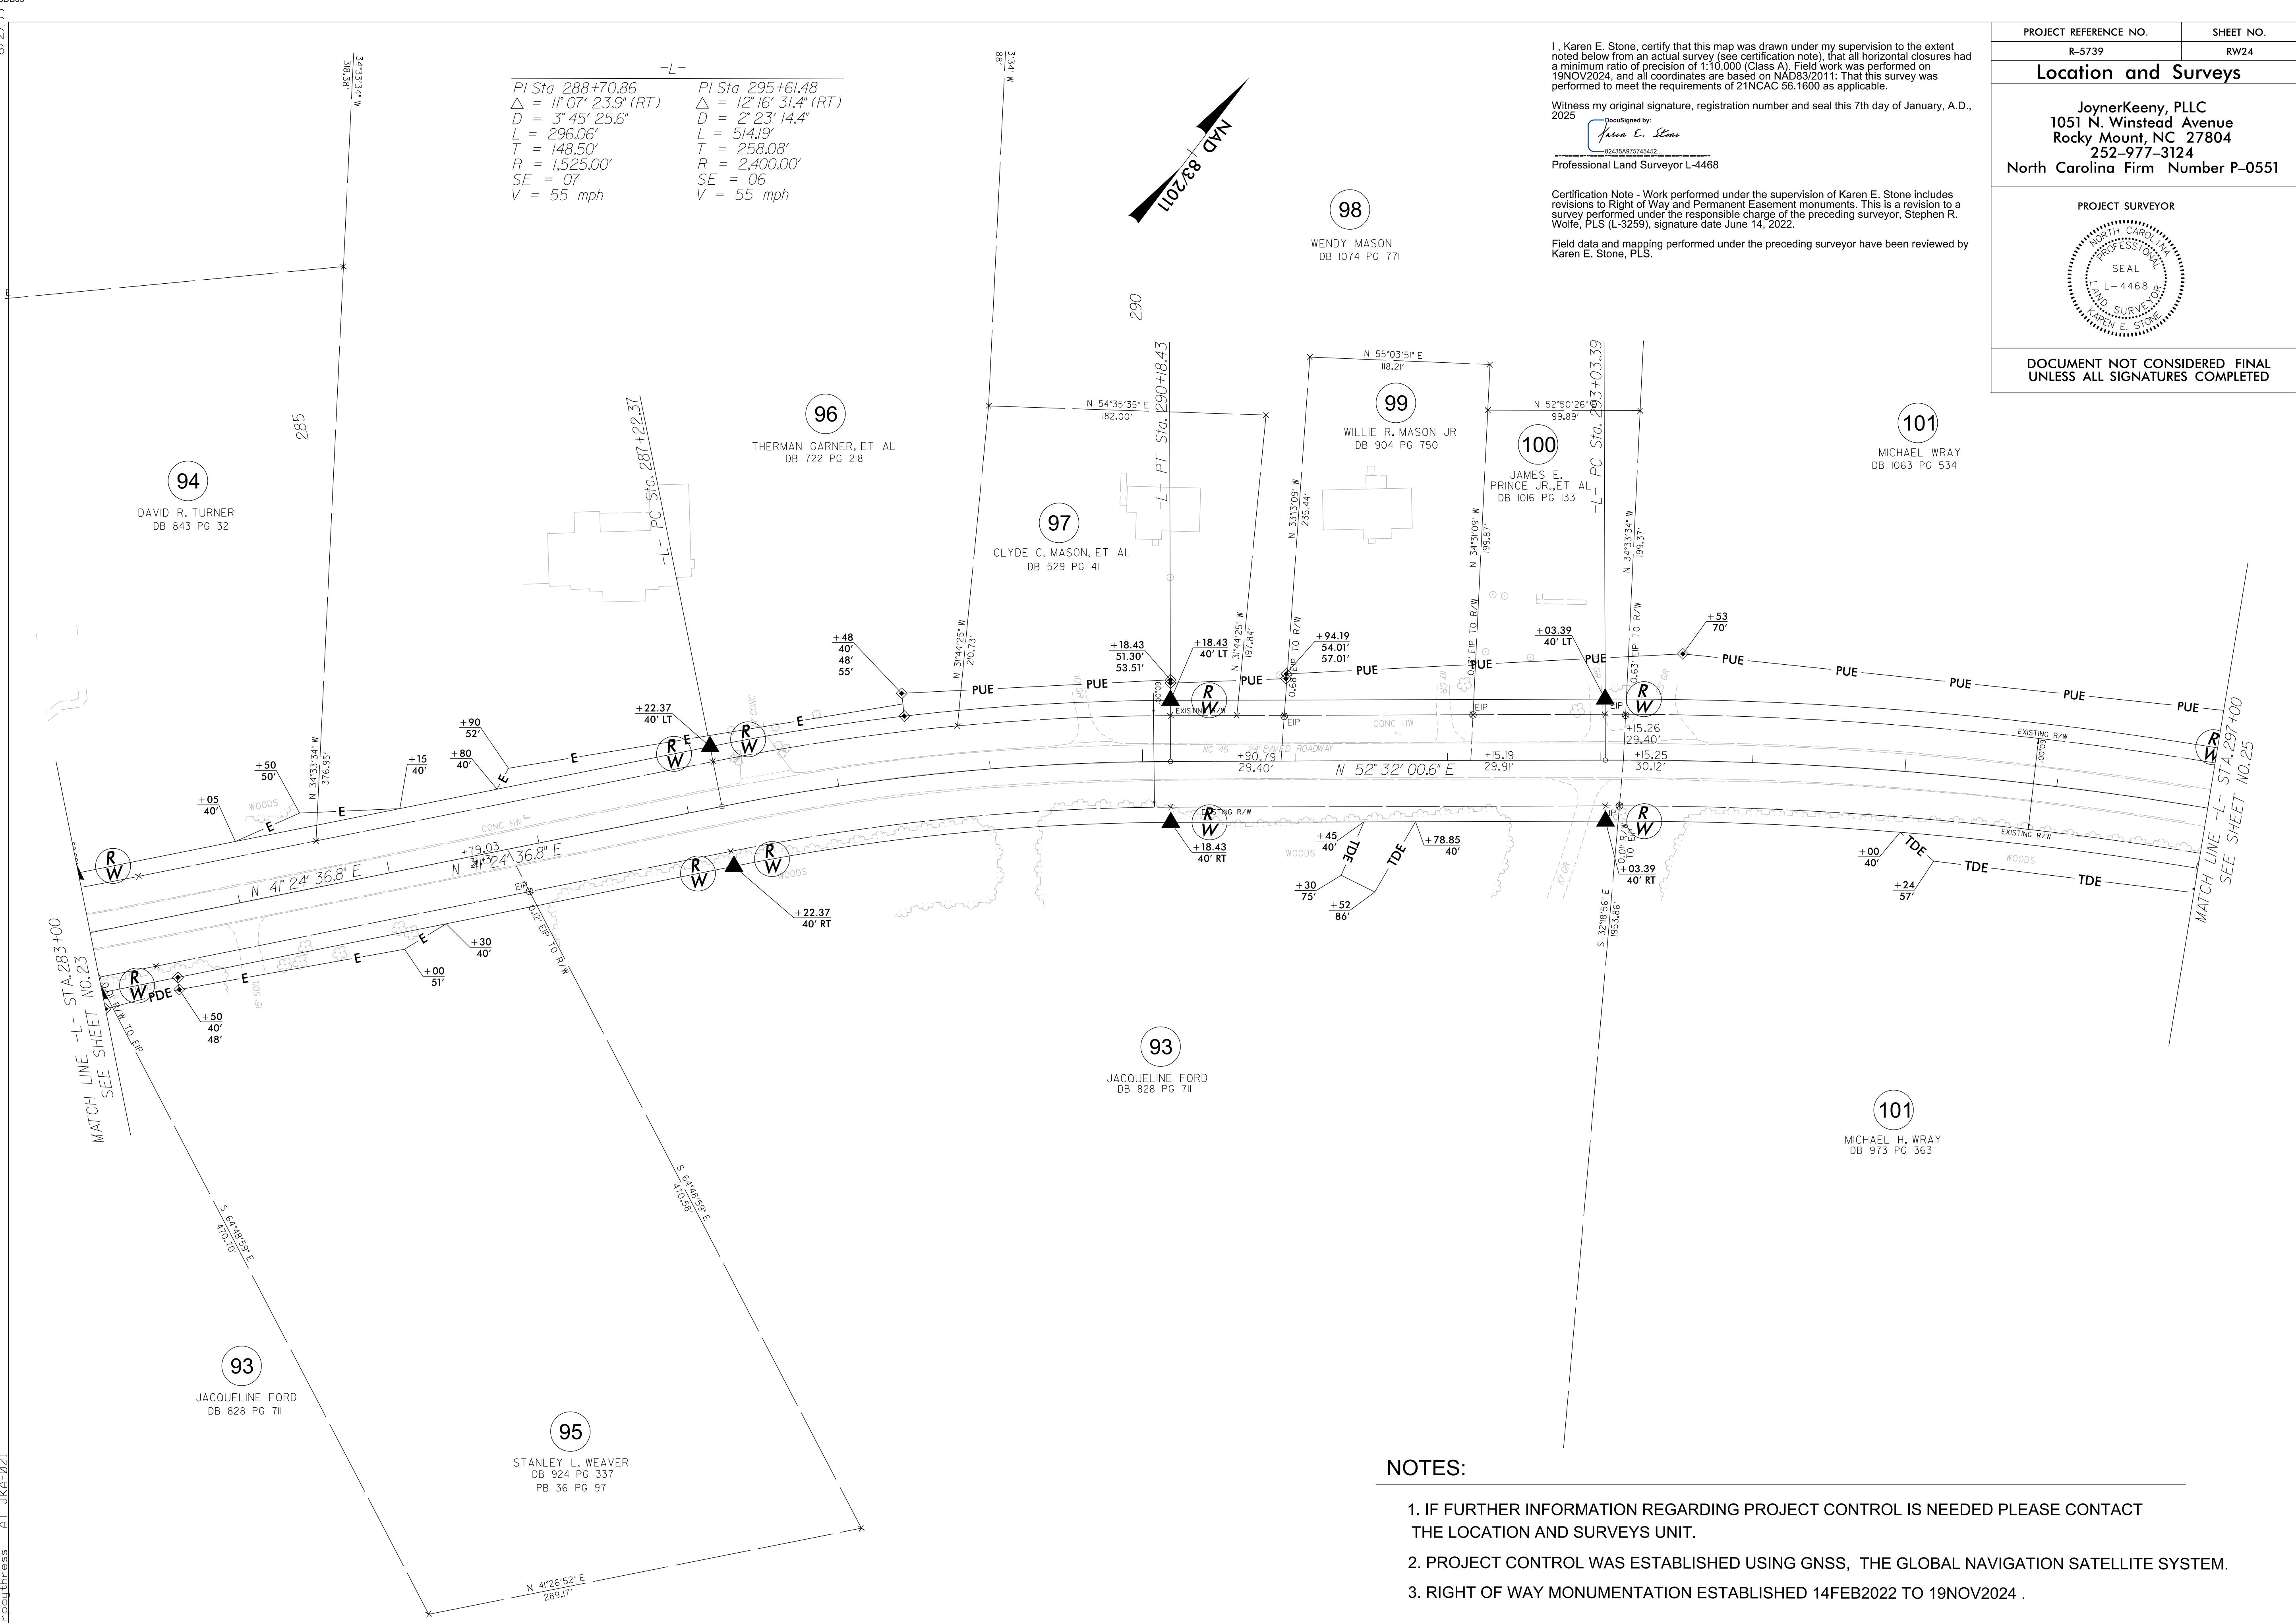

I, Karen E. Stone, certify that this map was drawn under my supervision to the extent noted below from an actual survey (see certification note), that all horizontal closures had a minimum ratio of precision of 1:10,000 (Class A). Field work was performed on 19NOV2024, and all coordinates are based on NAD83/2011. That this survey was performed to meet the requirements of 21NCAC 56.1600 as applicable.

Witness my original signature, registration number and seal this 7th day of January, A.D., 2025

DocuSigned by:
Karen E. Stone
82435A876745452


Professional Land Surveyor L-4468

Certification Note - Work performed under the supervision of Karen E. Stone includes revisions to Right of Way and Permanent Easement monuments. This is a revision to a survey performed under the responsible charge of the preceding surveyor, Stephen R. Wolfe, PLS (L-3259), signature date June 14, 2022.


Field data and mapping performed under the preceding surveyor have been reviewed by Karen E. Stone, PLS.

PROJECT REFERENCE NO.	SHEET NO.
R-5739	RW24
Location and Surveys	
JoynerKeeny, PLLC 1051 N. Winstead Avenue Rocky Mount, NC 27804 252-977-3124 North Carolina Firm Number P-0551	
PROJECT SURVEYOR	
	
DOCUMENT NOT CONSIDERED FINAL UNLESS ALL SIGNATURES COMPLETED	

- NOTES:**
1. IF FURTHER INFORMATION REGARDING PROJECT CONTROL IS NEEDED PLEASE CONTACT THE LOCATION AND SURVEYS UNIT.
 2. PROJECT CONTROL WAS ESTABLISHED USING GNSS, THE GLOBAL NAVIGATION SATELLITE SYSTEM.
 3. RIGHT OF WAY MONUMENTATION ESTABLISHED 14FEB2022 TO 19NOV2024 .

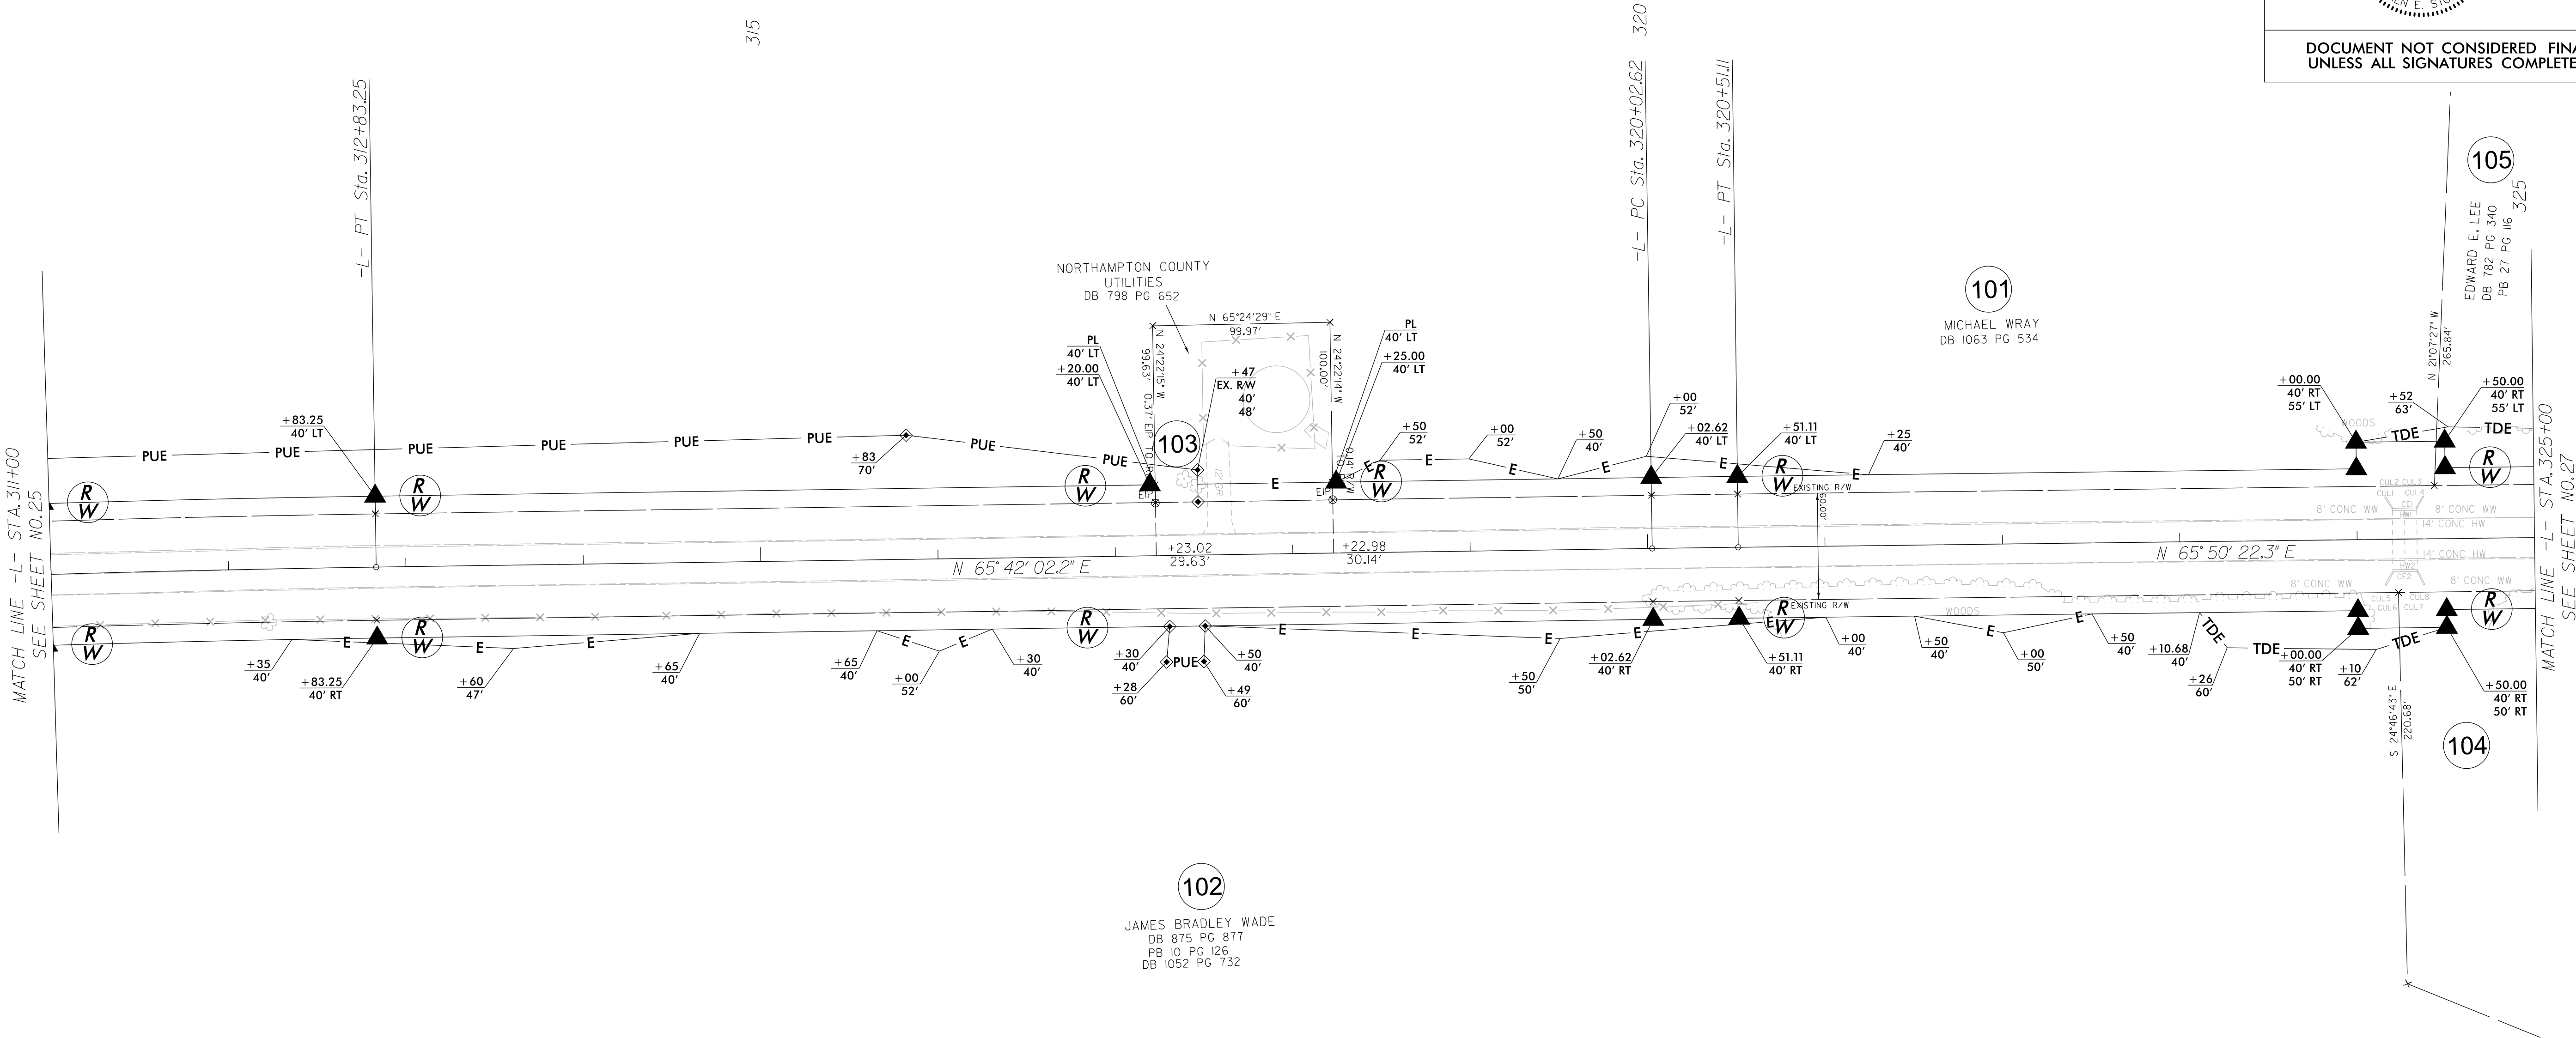

-L-
PI Sta 311+89.87
 $\Delta = 0^\circ 53' 30.1''$ (RT)
D = 0' 28' 38.9"
L = 186.76'
T = 93.38'
R = 12,000.00'
SE = NC
V = 55 mph
PI Sta 320+26.86
 $\Delta = 0^\circ 08' 20.1''$ (RT)
D = 0' 17' 11.3"
L = 48.49'
T = 24.24'
R = 20,000.00'
SE = NC
V = 55 mph

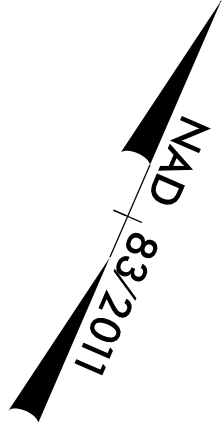

I, Karen E. Stone, certify that this map was drawn under my supervision to the extent noted below from an actual survey (see certification note), that all horizontal closures had a minimum ratio of precision of 1:10,000 (Class A). Field work was performed on 22FEB2022, and all coordinates are based on NAD83/2011: That this survey was performed to meet the requirements of 21NCAC 56.1600 as applicable.


Witness my original signature, registration number and seal this 13th day of January, A.D., 2025

DocuSigned by:
Karen E. Stone

Professional Land Surveyor L-4468

Certification Note - Work performed under the supervision of Karen E. Stone includes revisions to Right of Way and Permanent Easement monuments. This is a revision to a survey performed under the responsible charge of the preceding surveyor, Stephen R. Wolfe, PLS (L-3259), signature date June 14, 2022.

Field data, traverse adjustment, and mapping performed under the preceding surveyor have been reviewed by Karen E. Stone, PLS.

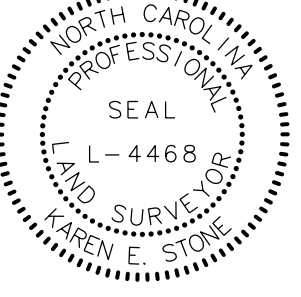
PROJECT REFERENCE NO.	SHEET NO.
R-5739	RW26
Location and Surveys	
JoynerKeeny, PLLC 1051 N. Winstead Avenue Rocky Mount, NC 27804 252-977-3124 North Carolina Firm Number P-0551	
PROJECT SURVEYOR	
	
DOCUMENT NOT CONSIDERED FINAL UNLESS ALL SIGNATURES COMPLETED	

NOTES:

1. IF FURTHER INFORMATION REGARDING PROJECT CONTROL IS NEEDED PLEASE CONTACT THE LOCATION AND SURVEYS UNIT.
2. PROJECT CONTROL WAS ESTABLISHED USING GNSS, THE GLOBAL NAVIGATION SATELLITE SYSTEM.
3. RIGHT OF WAY MONUMENTATION ESTABLISHED 14FEB2022 TO 19NOV2024 .

08-MAN-2025-1728
25-CAN-2025-1728
1780-5K-R5739_CON_JKA_7_ROW STAKING SURVEY DELIVERABLES TO BE SENT-5739_1.s.rw27.dgn
1780-5K-R5739_CON_JKA_7_ROW STAKING SURVEY DELIVERABLES TO BE SENT-5739_1.s.rw27.dgn
1780-5K-R5739_CON_JKA_7_ROW STAKING SURVEY DELIVERABLES TO BE SENT-5739_1.s.rw27.dgn

6/2/2025

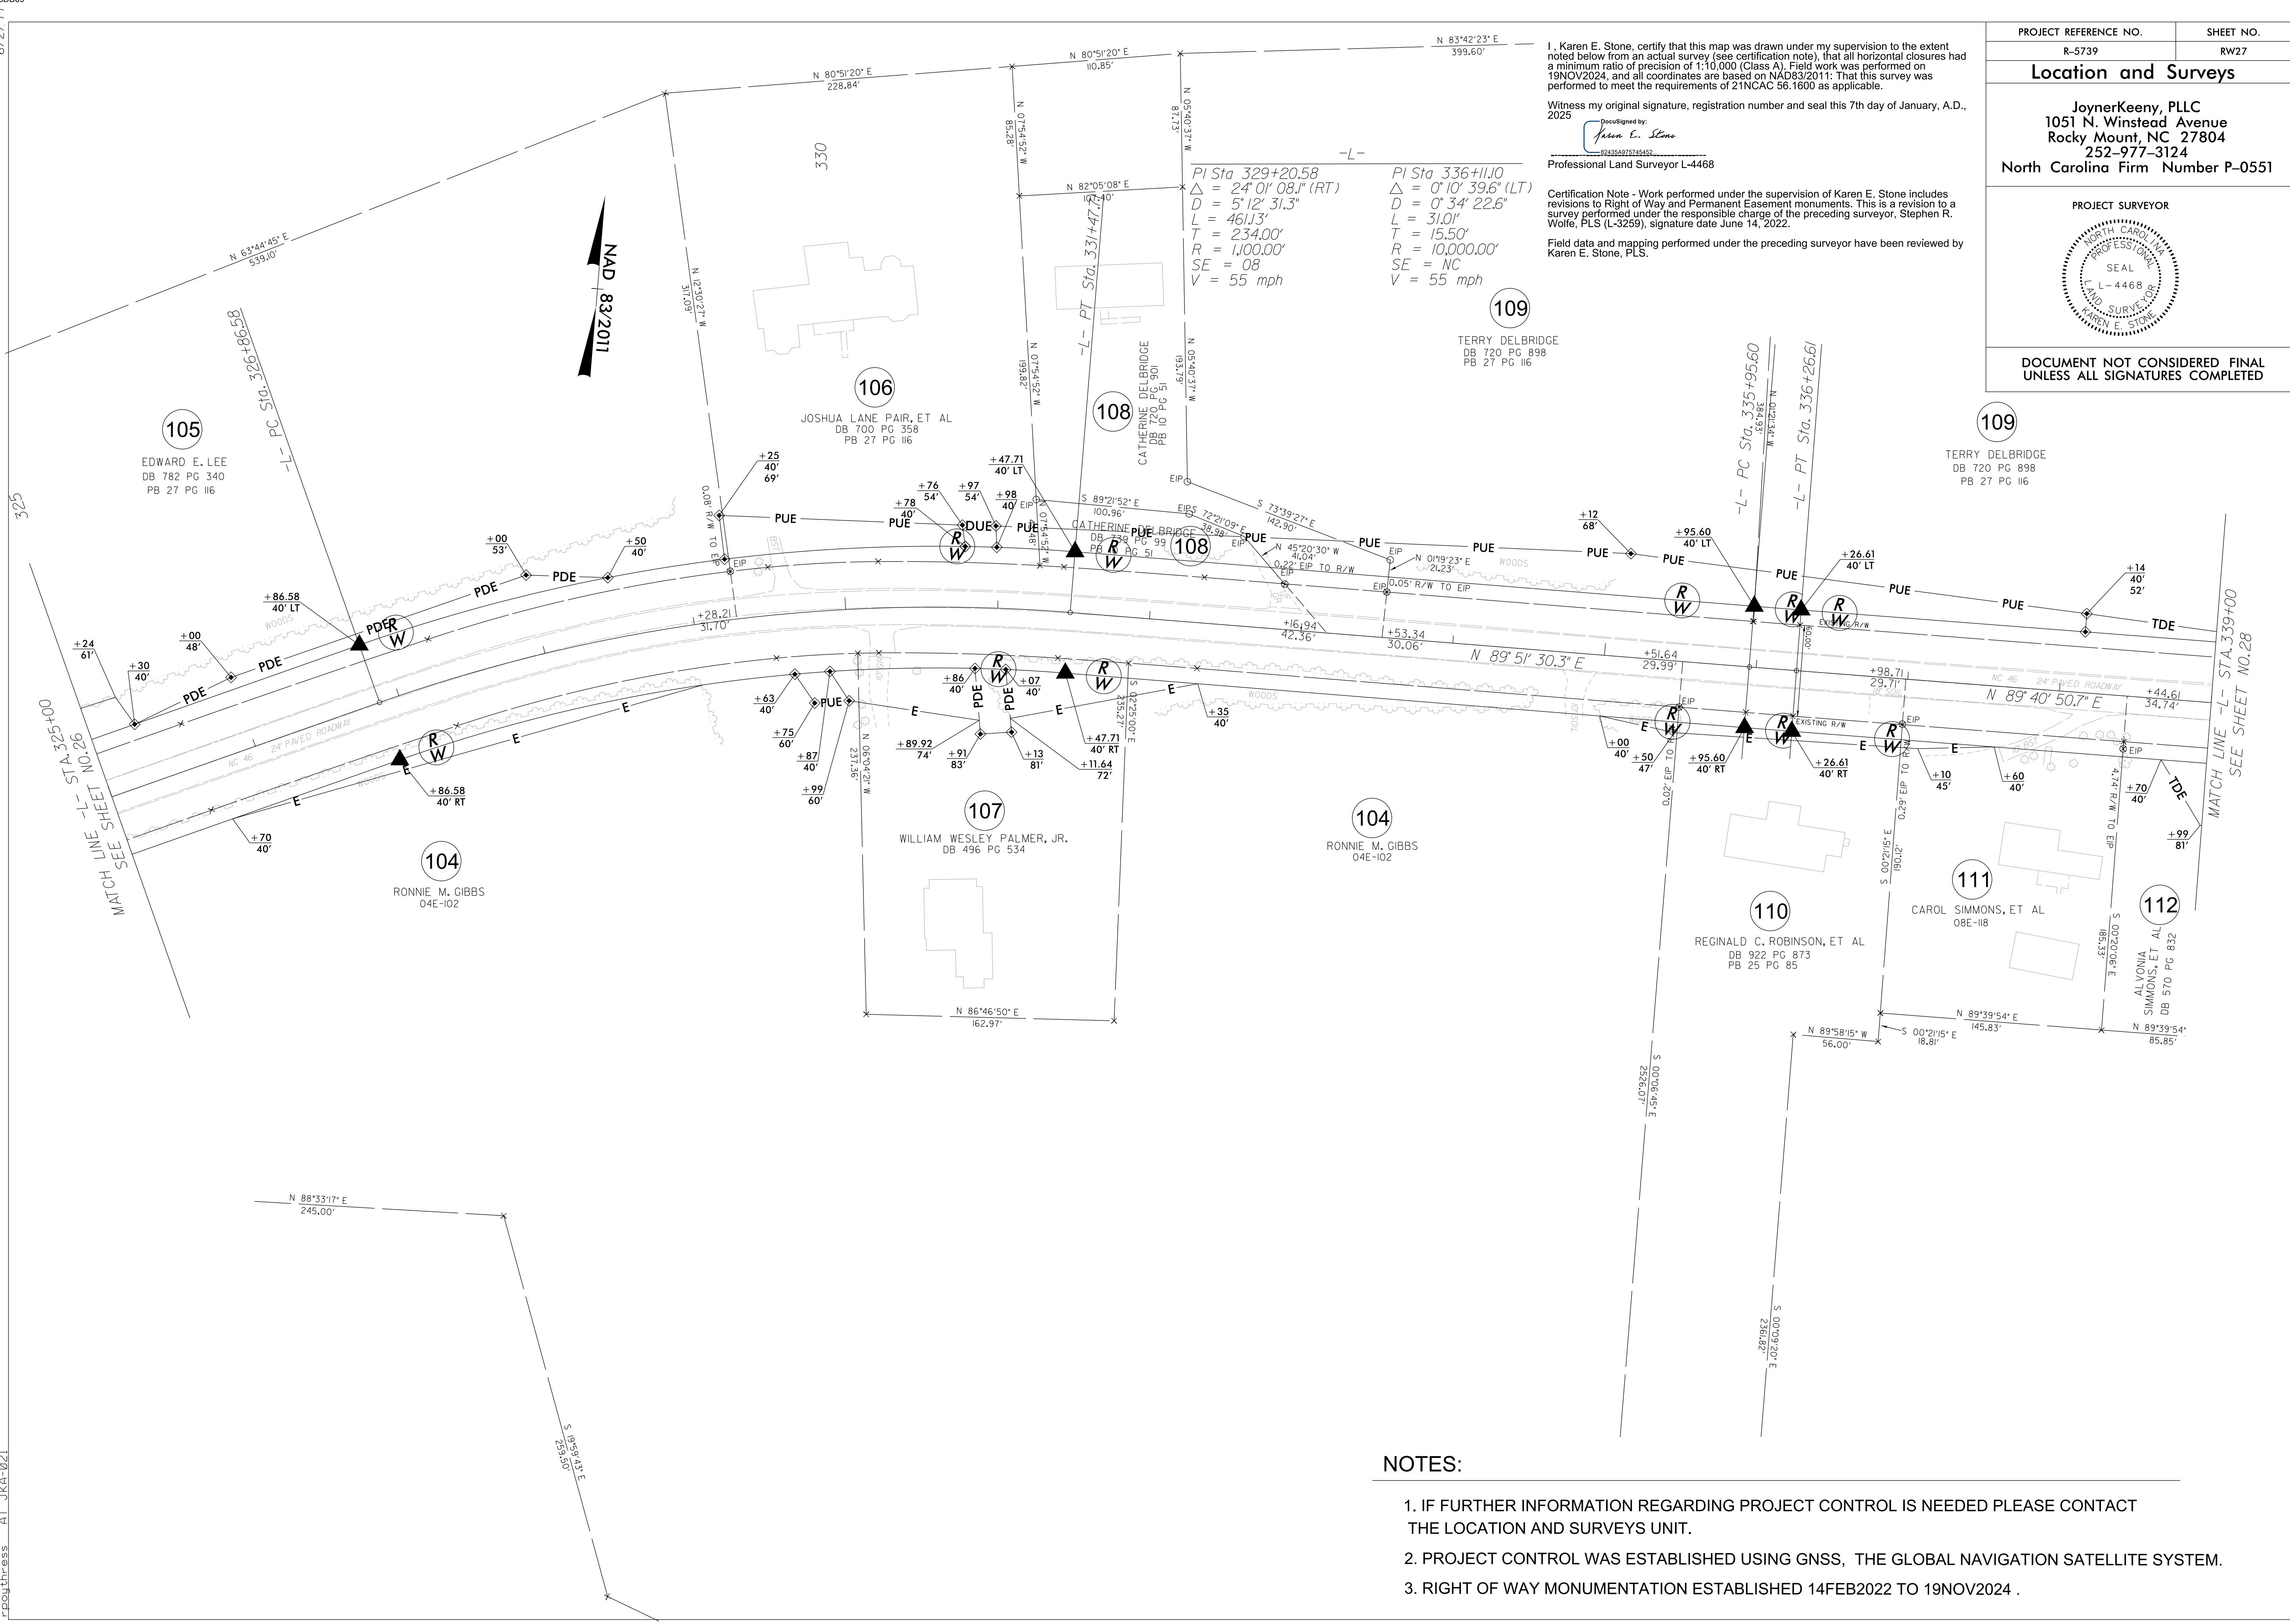

I, Karen E. Stone, certify that this map was drawn under my supervision to the extent noted below from an actual survey (see certification note), that all horizontal closures had a minimum ratio of precision of 1:10,000 (Class A). Field work was performed on 19NOV2024, and all coordinates are based on NAD83/2011: That this survey was performed to meet the requirements of 21NCAC 56.1600 as applicable.


Witness my original signature, registration number and seal this 7th day of January, A.D., 2025

DocuSigned by:
Karen E. Stone
824356075746462

Professional Land Surveyor L-4468


Certification Note - Work performed under the supervision of Karen E. Stone includes revisions to Right of Way and Permanent Easement monuments. This is a revision to a survey performed under the responsible charge of the preceding surveyor, Stephen R. Wolfe, PLS (L-3259), signature date June 14, 2022.

Field data and mapping performed under the preceding surveyor have been reviewed by Karen E. Stone, PLS.

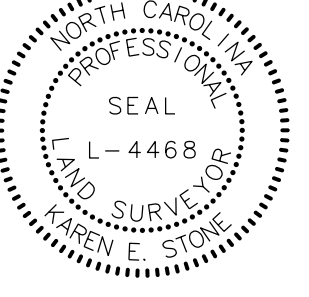PROJECT REFERENCE NO.	SHEET NO.
R-5739	RW27
Location and Surveys	
JoynerKeeny, PLLC 1051 N. Winstead Avenue Rocky Mount, NC 27804 252-977-3124 North Carolina Firm Number P-0551	
PROJECT SURVEYOR	
	
DOCUMENT NOT CONSIDERED FINAL UNLESS ALL SIGNATURES COMPLETED	


NOTES:

1. IF FURTHER INFORMATION REGARDING PROJECT CONTROL IS NEEDED PLEASE CONTACT THE LOCATION AND SURVEYS UNIT.
2. PROJECT CONTROL WAS ESTABLISHED USING GNSS, THE GLOBAL NAVIGATION SATELLITE SYSTEM.
3. RIGHT OF WAY MONUMENTATION ESTABLISHED 14FEB2022 TO 19NOV2024 .

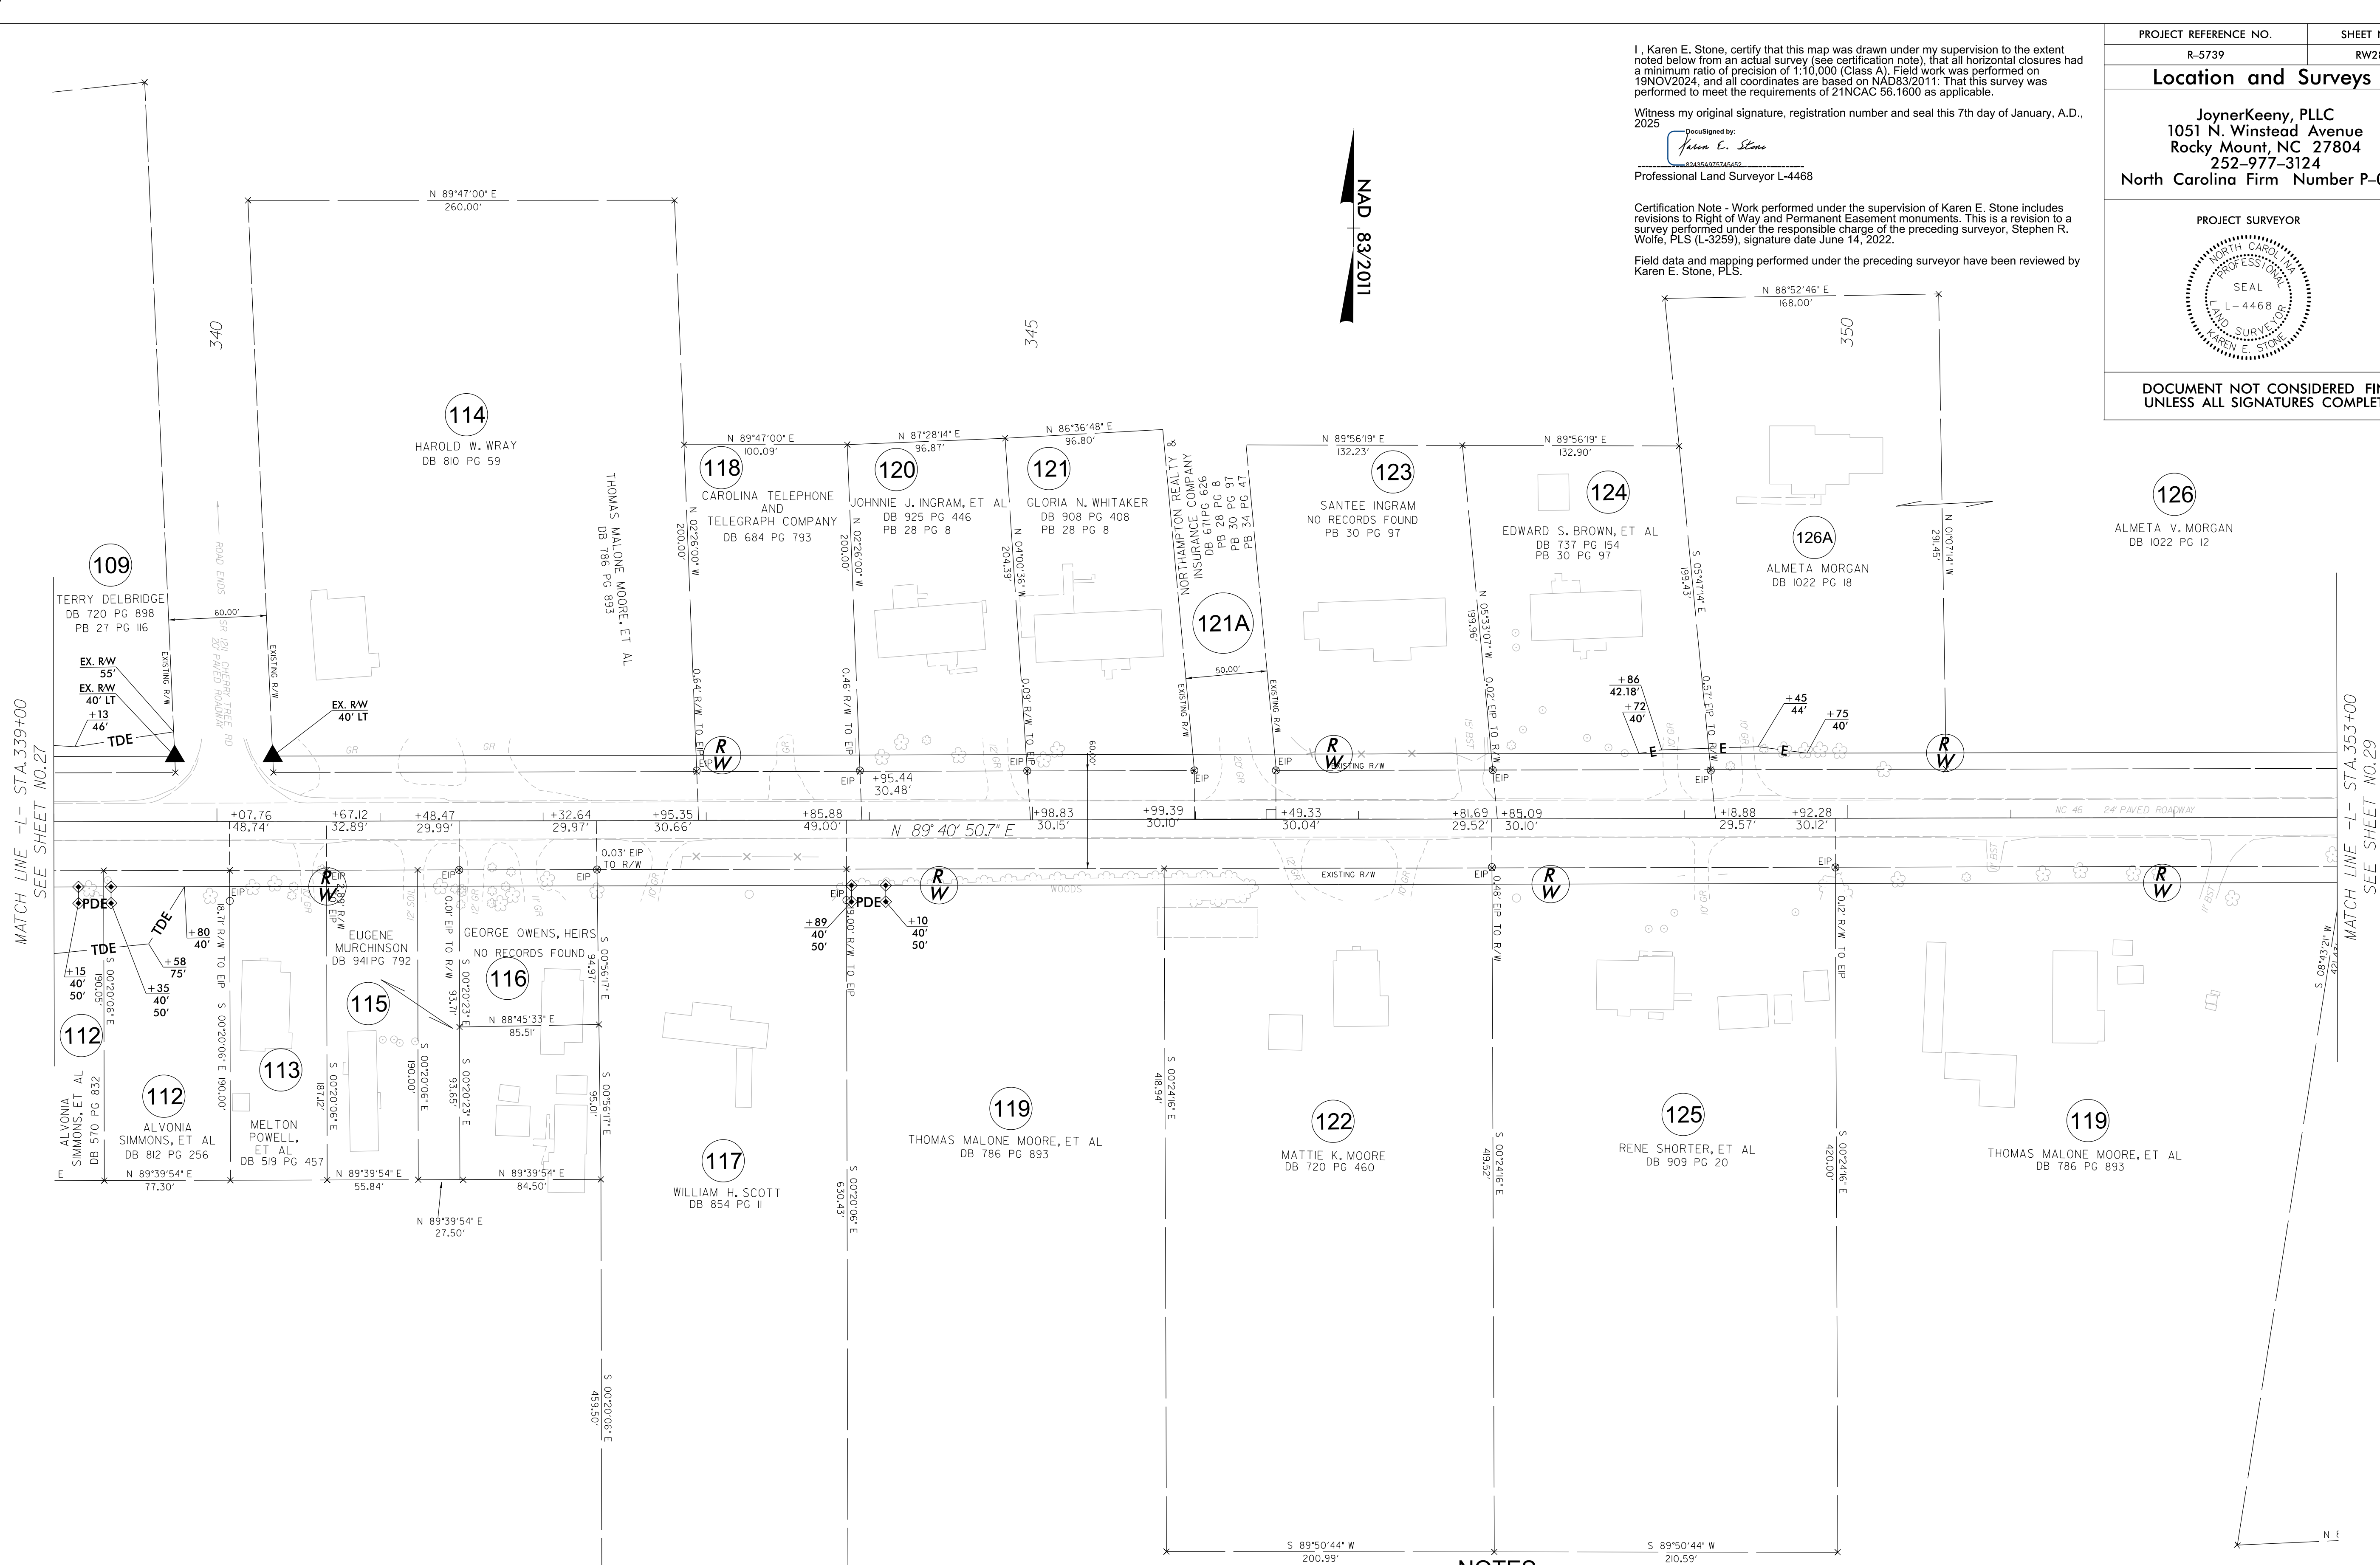

NOTES:

1. IF FURTHER INFORMATION REGARDING PROJECT CONTROL IS NEEDED PLEASE CONTACT THE LOCATION AND SURVEYS UNIT.
2. PROJECT CONTROL WAS ESTABLISHED USING GNSS, THE GLOBAL NAVIGATION SATELLITE SYSTEM.
3. RIGHT OF WAY MONUMENTATION ESTABLISHED 14FEB2022 TO 19NOV2024 .

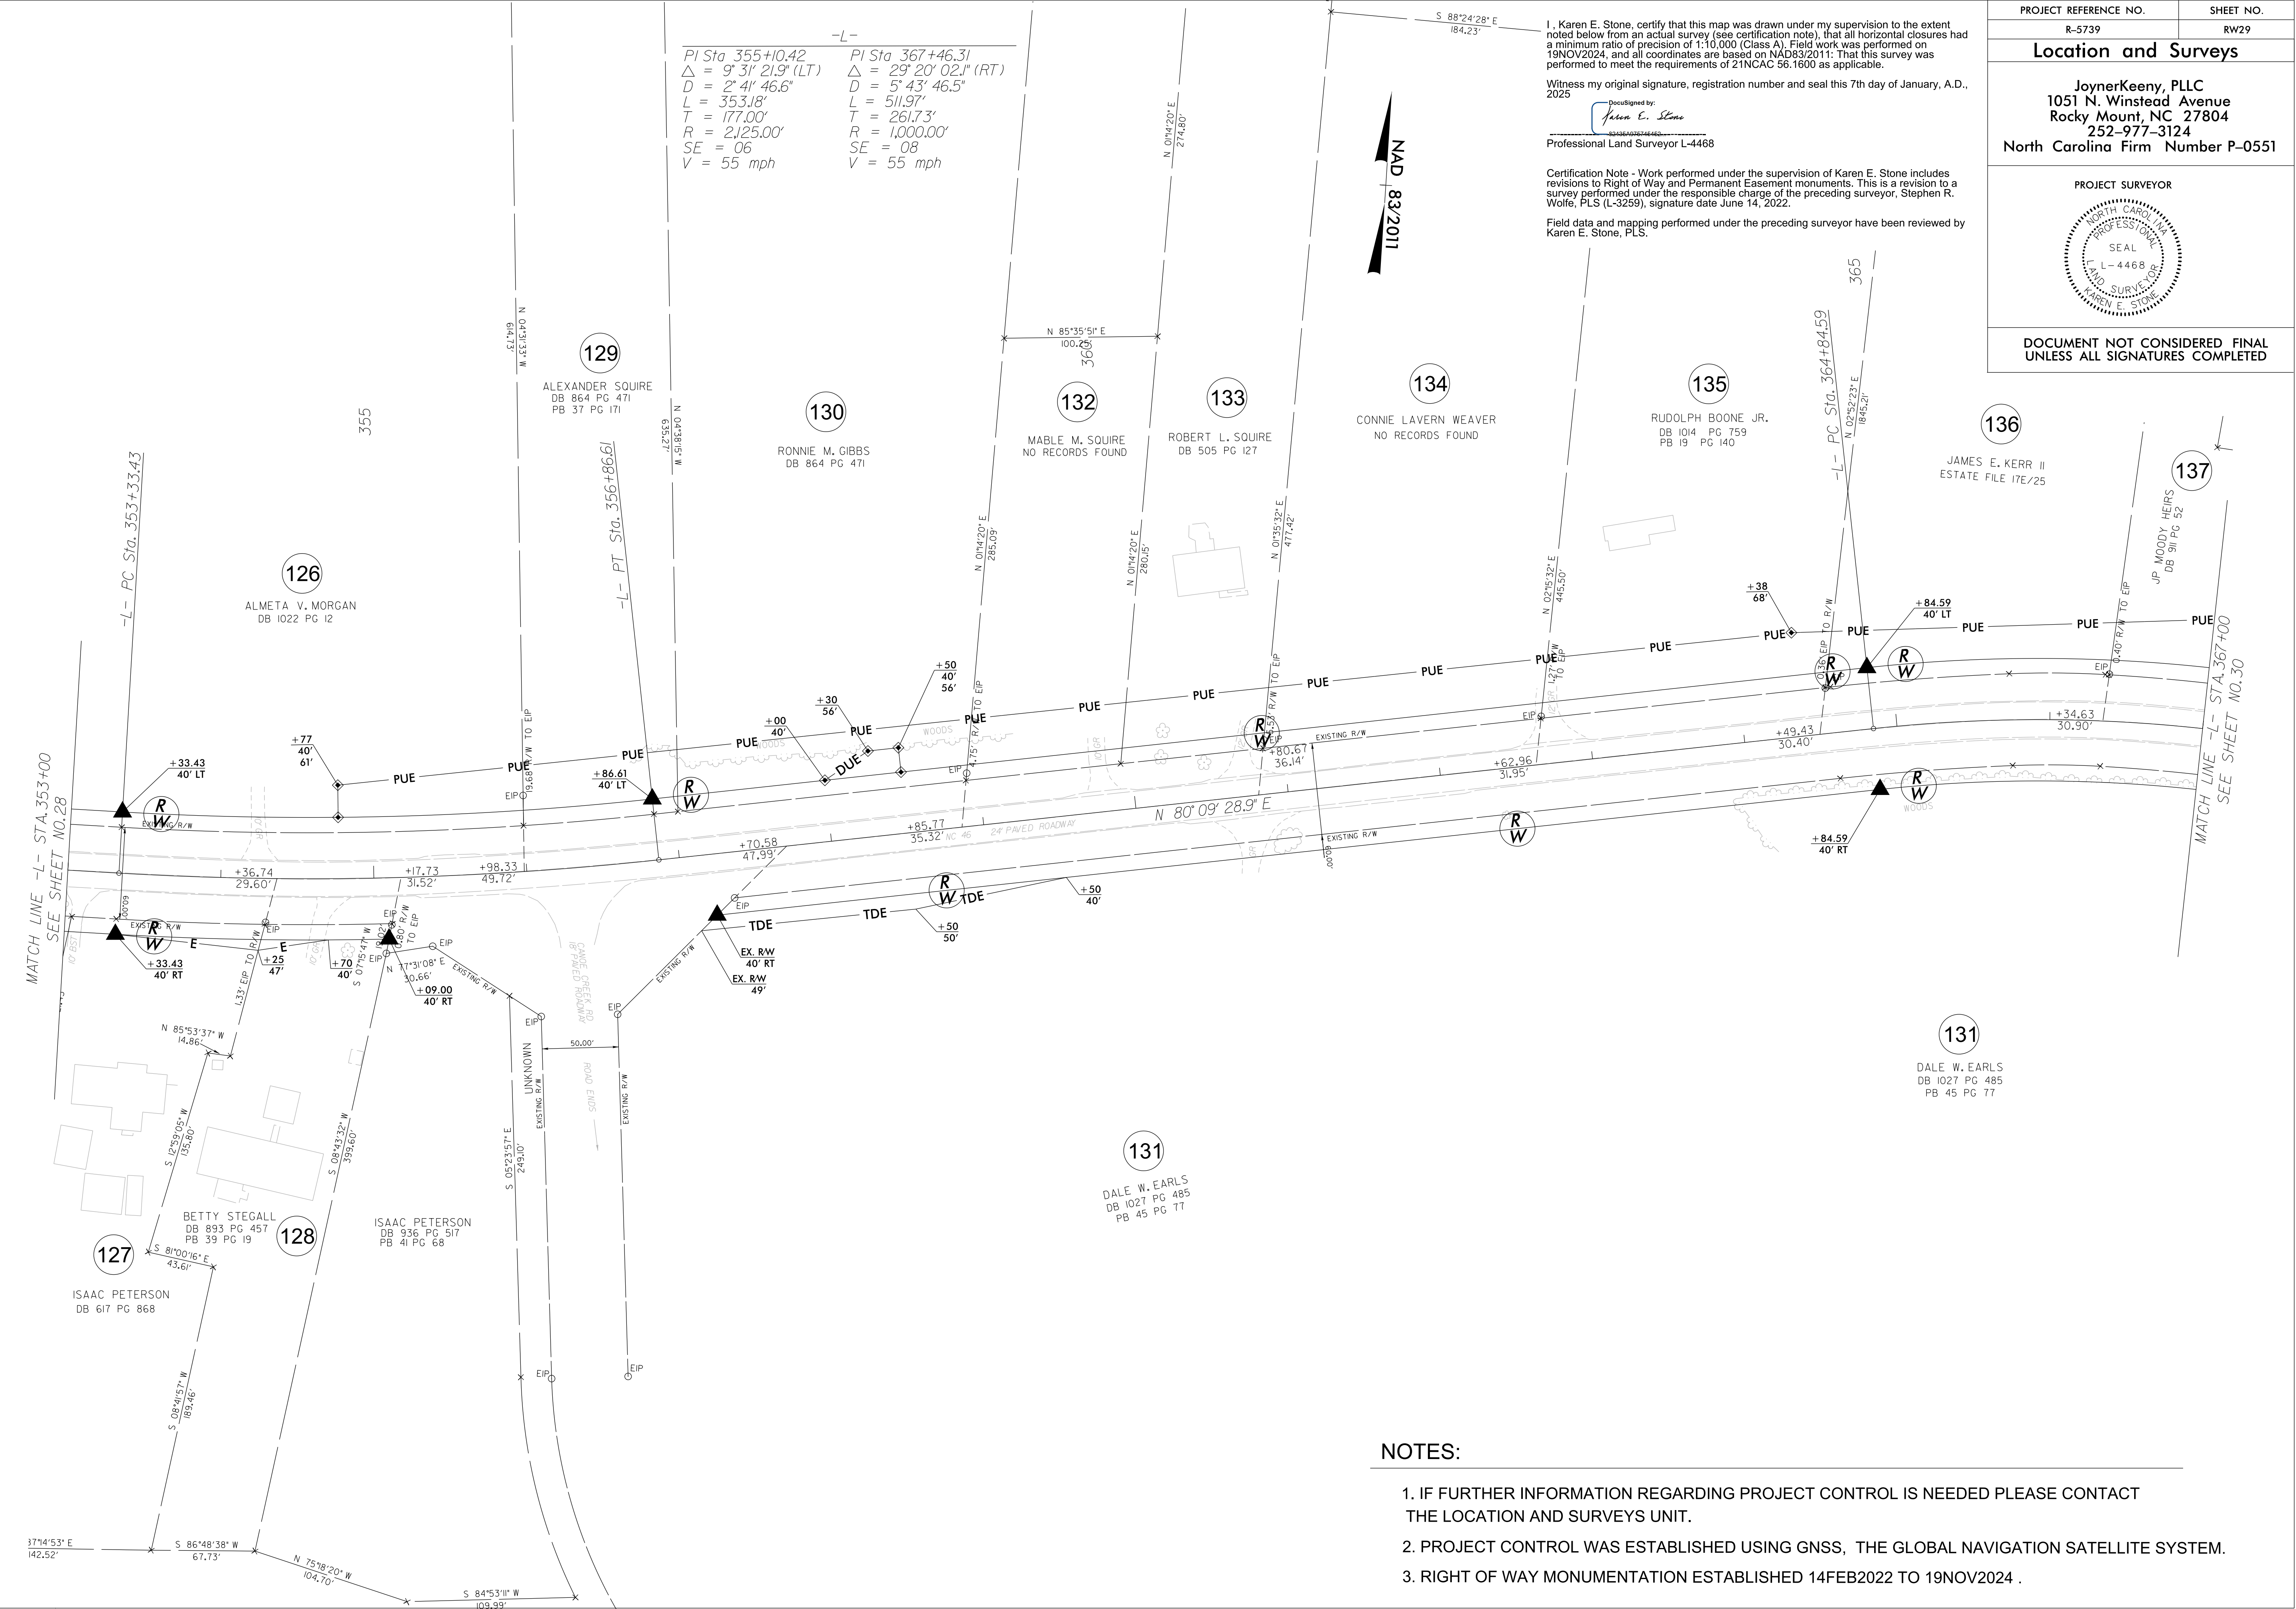


PROJECT REFERENCE NO.	SHEET NO.
R-5739	RW29
Location and Surveys	
JoynerKeeny, PLLC 1051 N. Winstead Avenue Rocky Mount, NC 27804 252-977-3124 North Carolina Firm Number P-0551	
PROJECT SURVEYOR	
DOCUMENT NOT CONSIDERED FINAL UNLESS ALL SIGNATURES COMPLETED	




1. IF FURTHER INFORMATION REGARDING PROJECT CONTROL IS NEEDED PLEASE CONTACT THE LOCATION AND SURVEYS UNIT.
2. PROJECT CONTROL WAS ESTABLISHED USING GNSS, THE GLOBAL NAVIGATION SATELLITE SYSTEM.
3. RIGHT OF WAY MONUMENTATION ESTABLISHED 14FEB2022 TO 19NOV2024 .

08-JAN-2025 17:38
Z:\CAD\2017\17001
rpythress AT

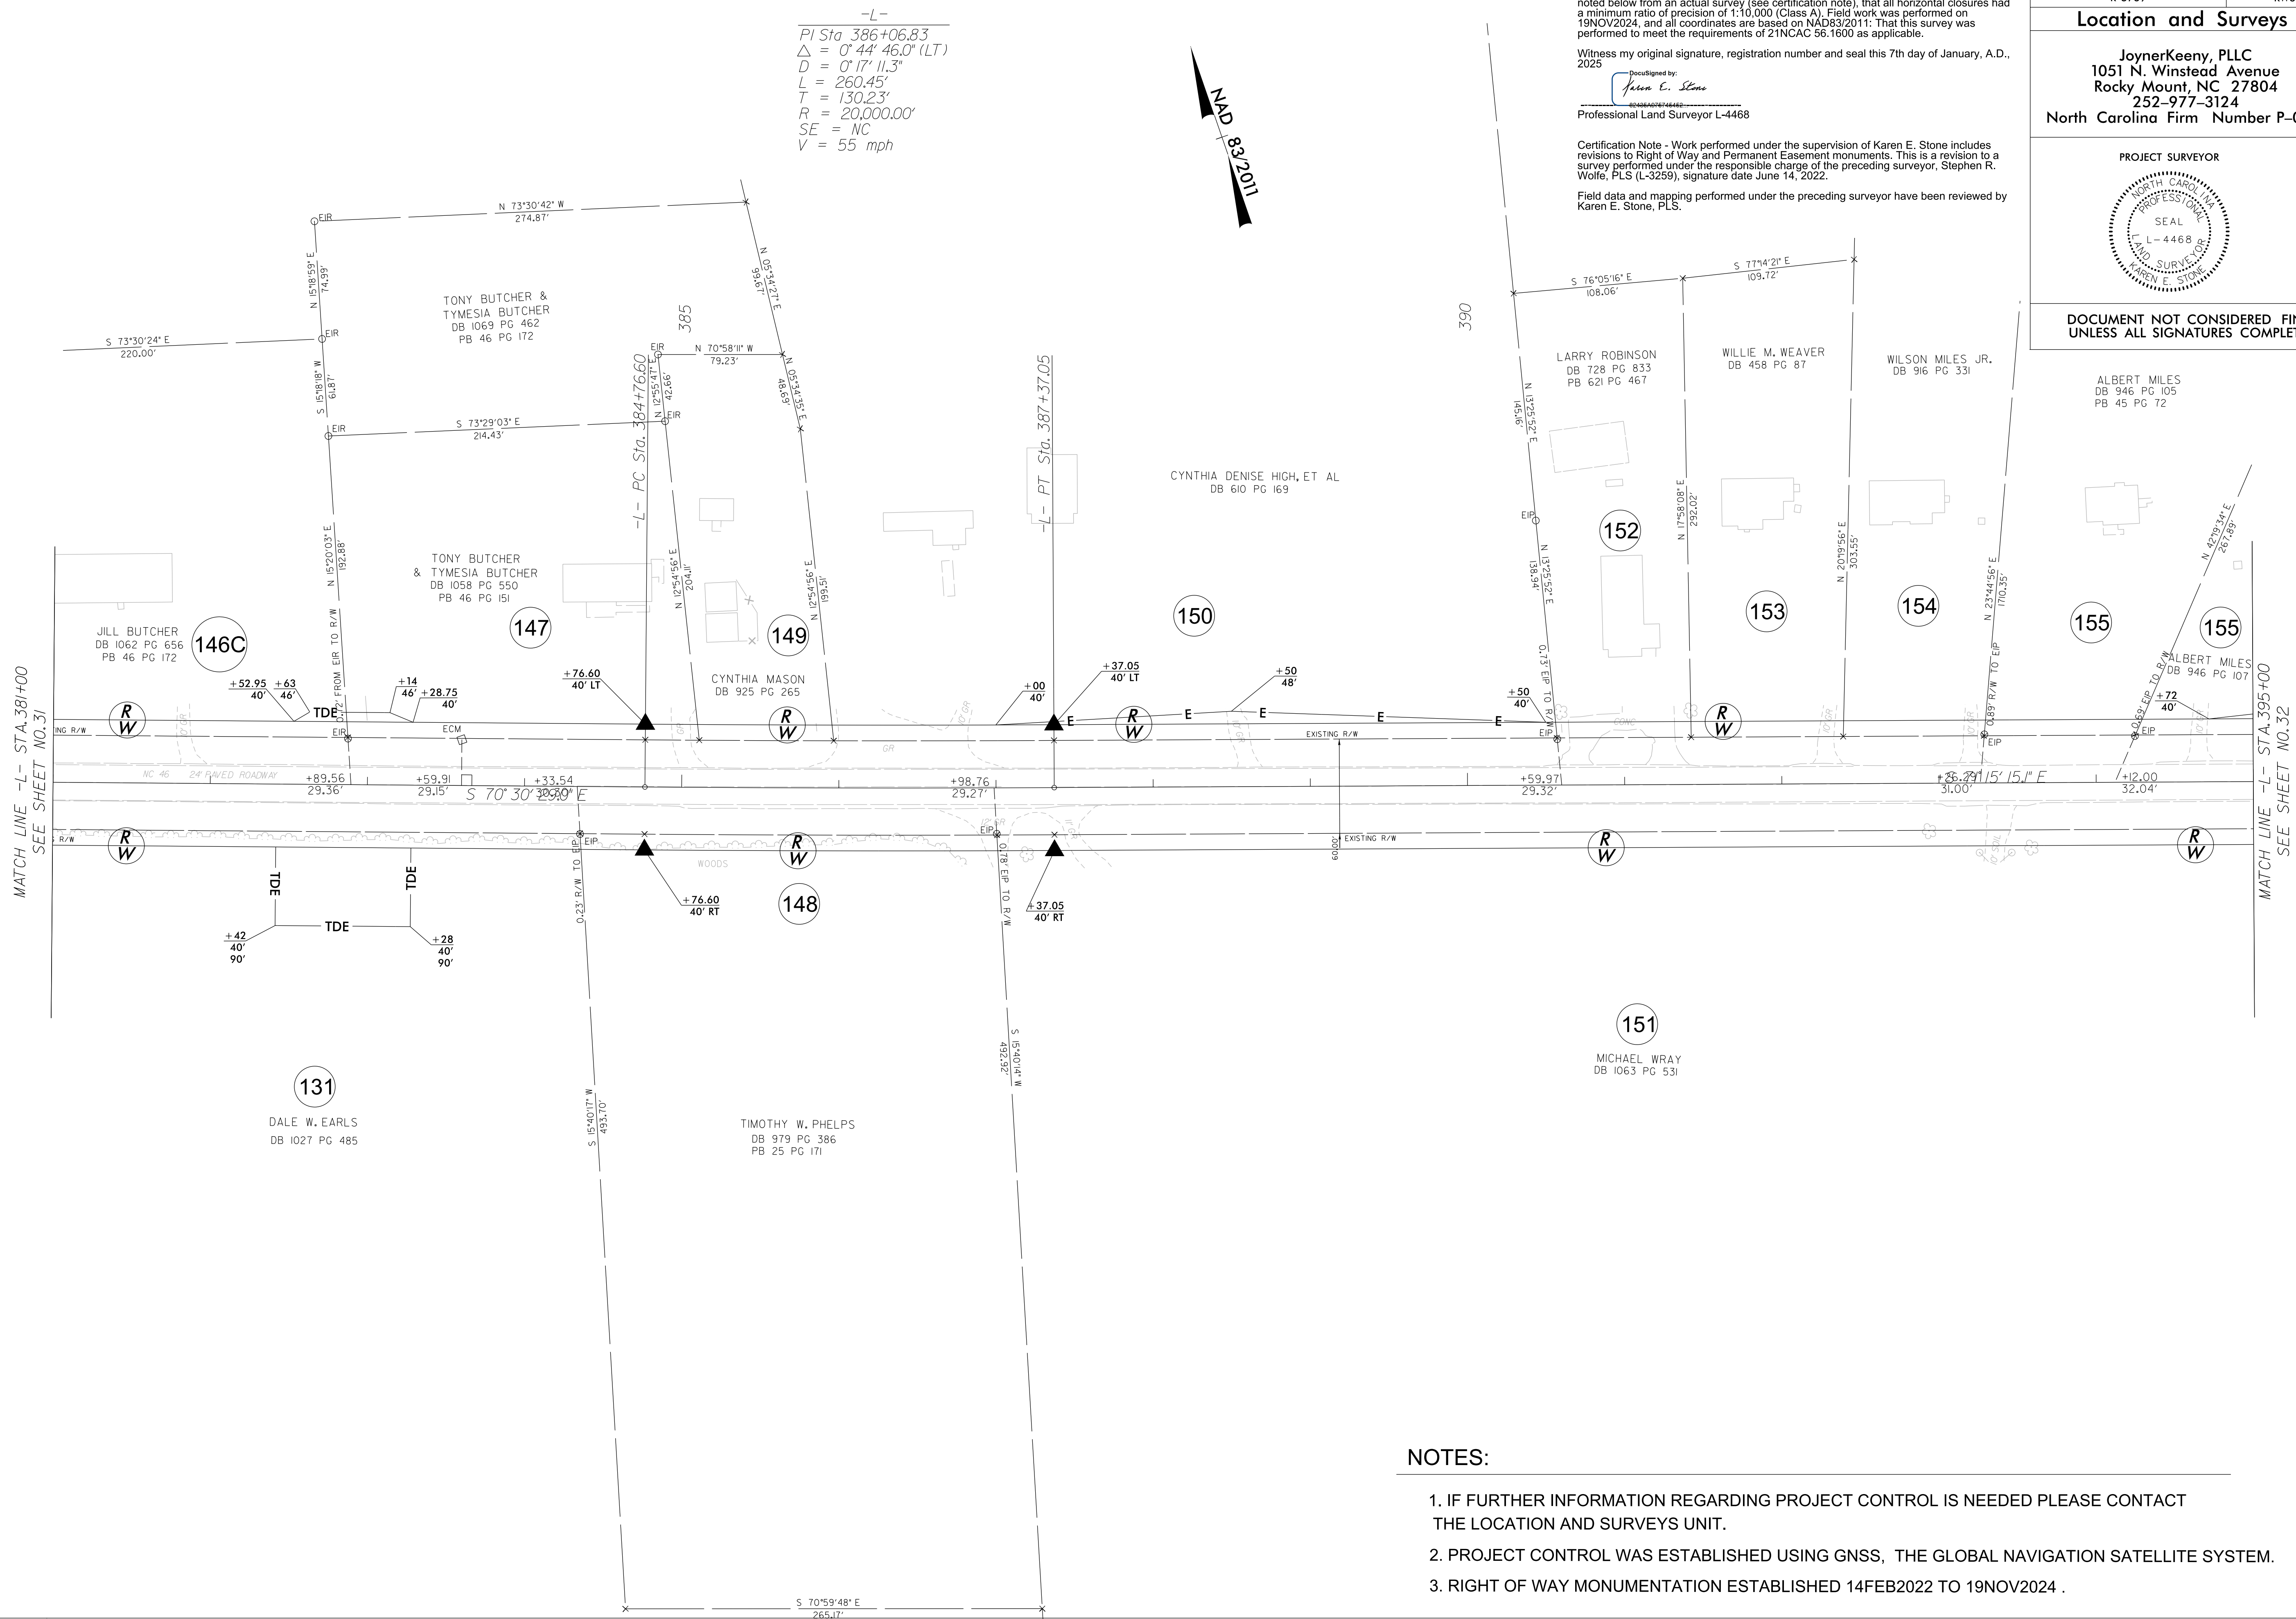


Field data and mapping performed under the preceding surveyor have been reviewed by Karen E. Stone, PLS.

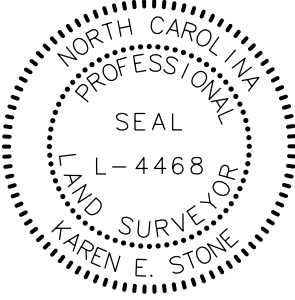PROJECT REFERENCE NO.	SHEET NO.
R-5739	RW31
Location and Surveys	
JoynerKeeny, PLLC 1051 N. Winstead Avenue Rocky Mount, NC 27804 252-977-3124 North Carolina Firm Number P-0551	
PROJECT SURVEYOR 	
DOCUMENT NOT CONSIDERED FINAL UNLESS ALL SIGNATURES COMPLETED	

08-MAN-2025-174015K-B5739_CON_JKA_7_ROW STAKING SURVEY DELIVERABLES TO BE SENT v=5739_1.srw32.dgn
25 JAN 2025 17:40
C:\Users\jstone\OneDrive\Documents\Projects\08-MAN-2025-174015K-B5739_CON_JKA_7_ROW STAKING SURVEY DELIVERABLES TO BE SENT v=5739_1.srw32.dgn
jstone

6/2/2025

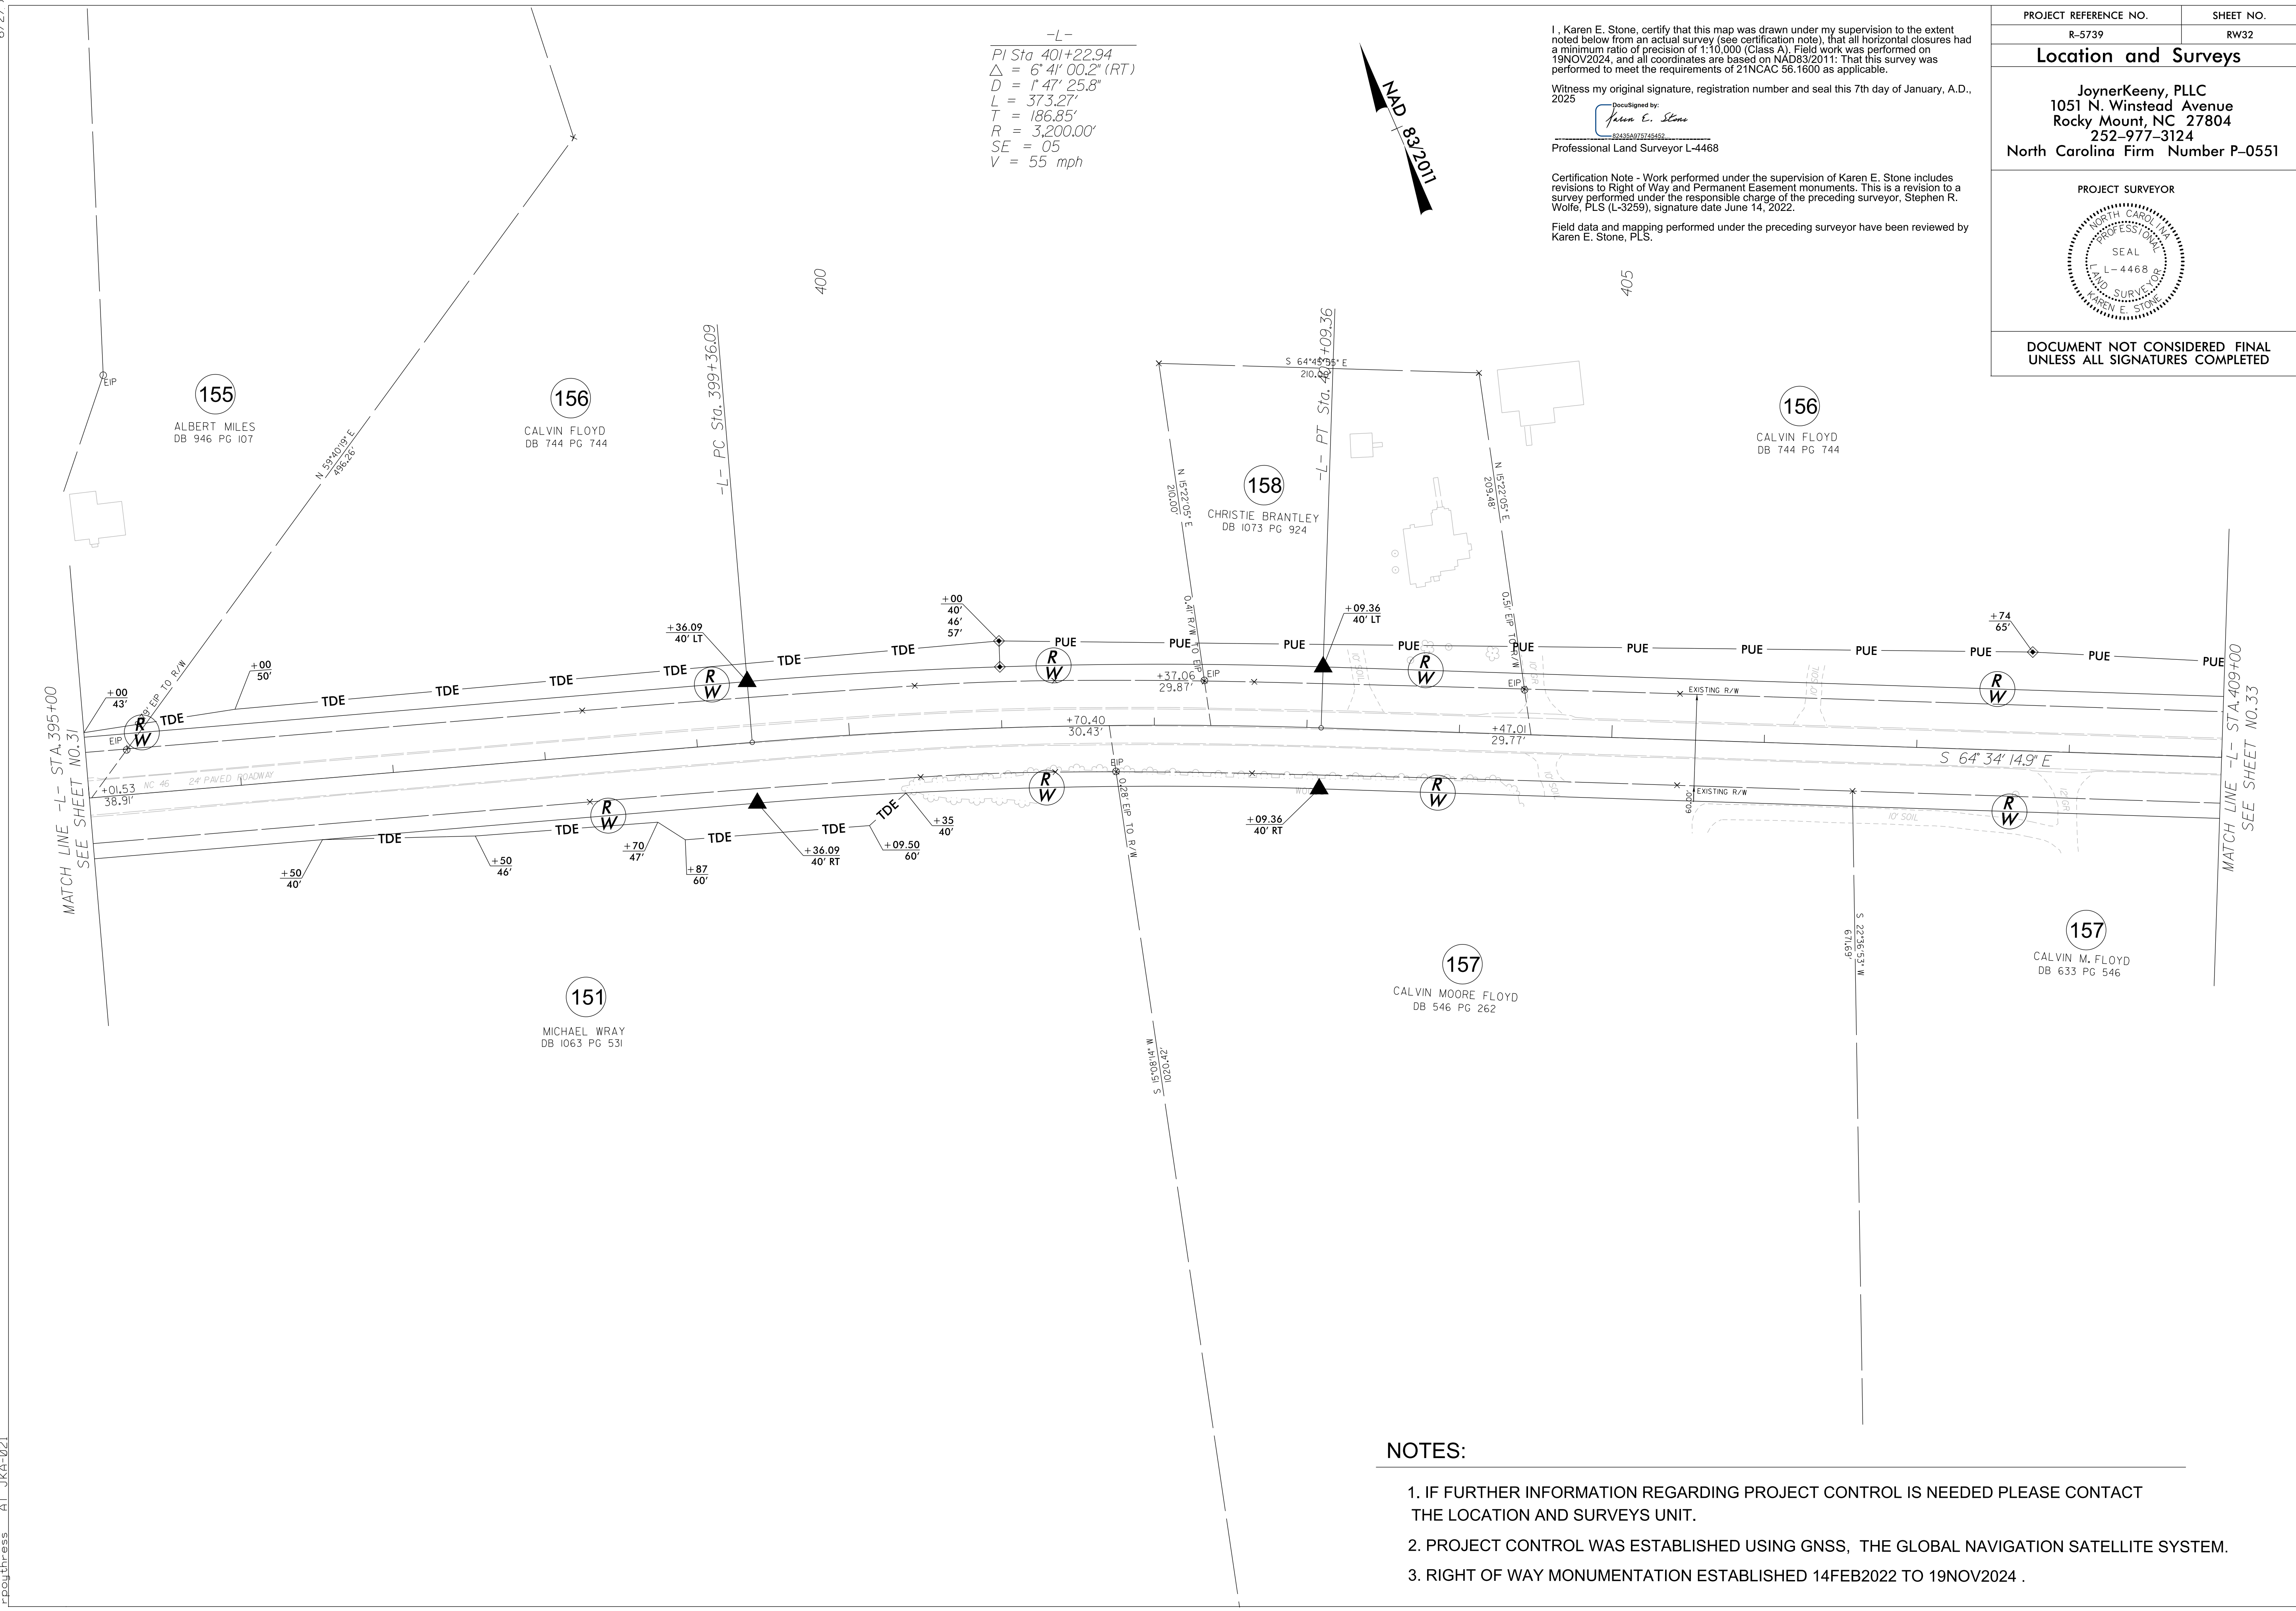

-L-
PI Sta. 401+22.94
 $\Delta = 6^{\circ} 41' 00.2''$ (RT)
D = 1' 47' 25.8"
L = 373.27'
T = 186.85'
R = 3,200.00'
SE = 05
V = 55 mph

I, Karen E. Stone, certify that this map was drawn under my supervision to the extent noted below from an actual survey (see certification note), that all horizontal closures had a minimum ratio of precision of 1:10,000 (Class A). Field work was performed on 19NOV2024, and all coordinates are based on NAD83/2011. That this survey was performed to meet the requirements of 21NCAC 56.1600 as applicable.


Witness my original signature, registration number and seal this 7th day of January, A.D., 2025

DocuSigned by:
Karen E. Stone
02436A975745452

Professional Land Surveyor L-4468

Certification Note - Work performed under the supervision of Karen E. Stone includes revisions to Right of Way and Permanent Easement monuments. This is a revision to a survey performed under the responsible charge of the preceding surveyor, Stephen R. Wolfe, PLS (L-3259), signature date June 14, 2022.

Field data and mapping performed under the preceding surveyor have been reviewed by Karen E. Stone, PLS.

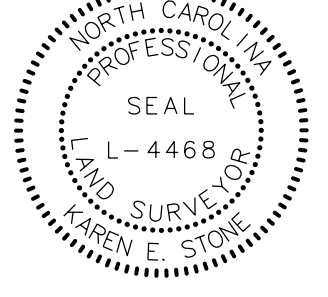PROJECT REFERENCE NO.	SHEET NO.
R-5739	RW32
Location and Surveys	
JoynerKeeny, PLLC 1051 N. Winstead Avenue Rocky Mount, NC 27804 252-977-3124 North Carolina Firm Number P-0551	
PROJECT SURVEYOR	
	
DOCUMENT NOT CONSIDERED FINAL UNLESS ALL SIGNATURES COMPLETED	

- NOTES:
- IF FURTHER INFORMATION REGARDING PROJECT CONTROL IS NEEDED PLEASE CONTACT THE LOCATION AND SURVEYS UNIT.
 - PROJECT CONTROL WAS ESTABLISHED USING GNSS, THE GLOBAL NAVIGATION SATELLITE SYSTEM.
 - RIGHT OF WAY MONUMENTATION ESTABLISHED 14FEB2022 TO 19NOV2024 .

I, Karen E. Stone, certify that this map was drawn under my supervision to the extent noted above from an actual survey (see certification note), that all horizontal closures had a minimum ratio of precision of 1:10,000 (Class A). Field work was performed on 2/28/2022. All coordinates are based on NAD83/2011. That this survey was performed to meet the requirements of 21NCAC 56.1600 as applicable.


Witness my original signature, registration number and seal this 13th day of January, A.D., 2025


Falsified by:
Karen E. Stone

02435042745452
Professional Land Surveyor L-4468

Certification Note - Work performed under the supervision of Karen E. Stone includes revisions to Right of Way and Permanent Easement monuments. This is a revision to a survey performed under the responsible charge of the preceding surveyor, Stephen R. Wolfe, PLS (L-3259), signature date June 14, 2022.

Field data, traverse adjustment, and mapping performed under the preceding surveyor have been reviewed by Karen E. Stone, PLS.

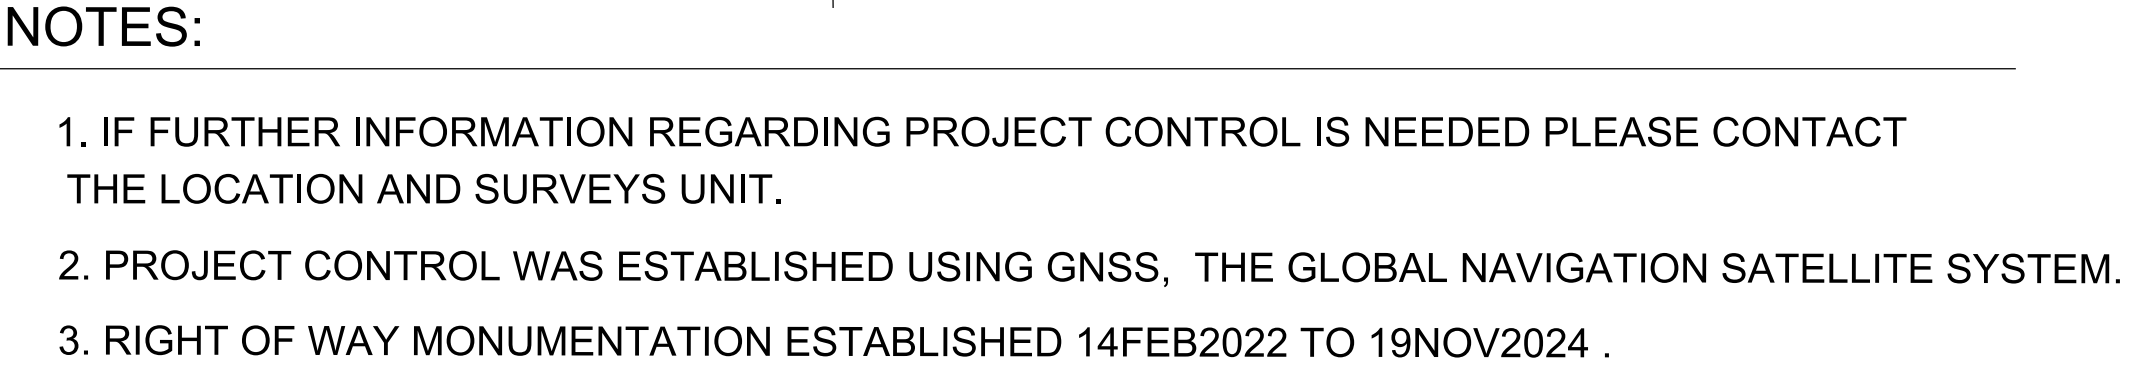

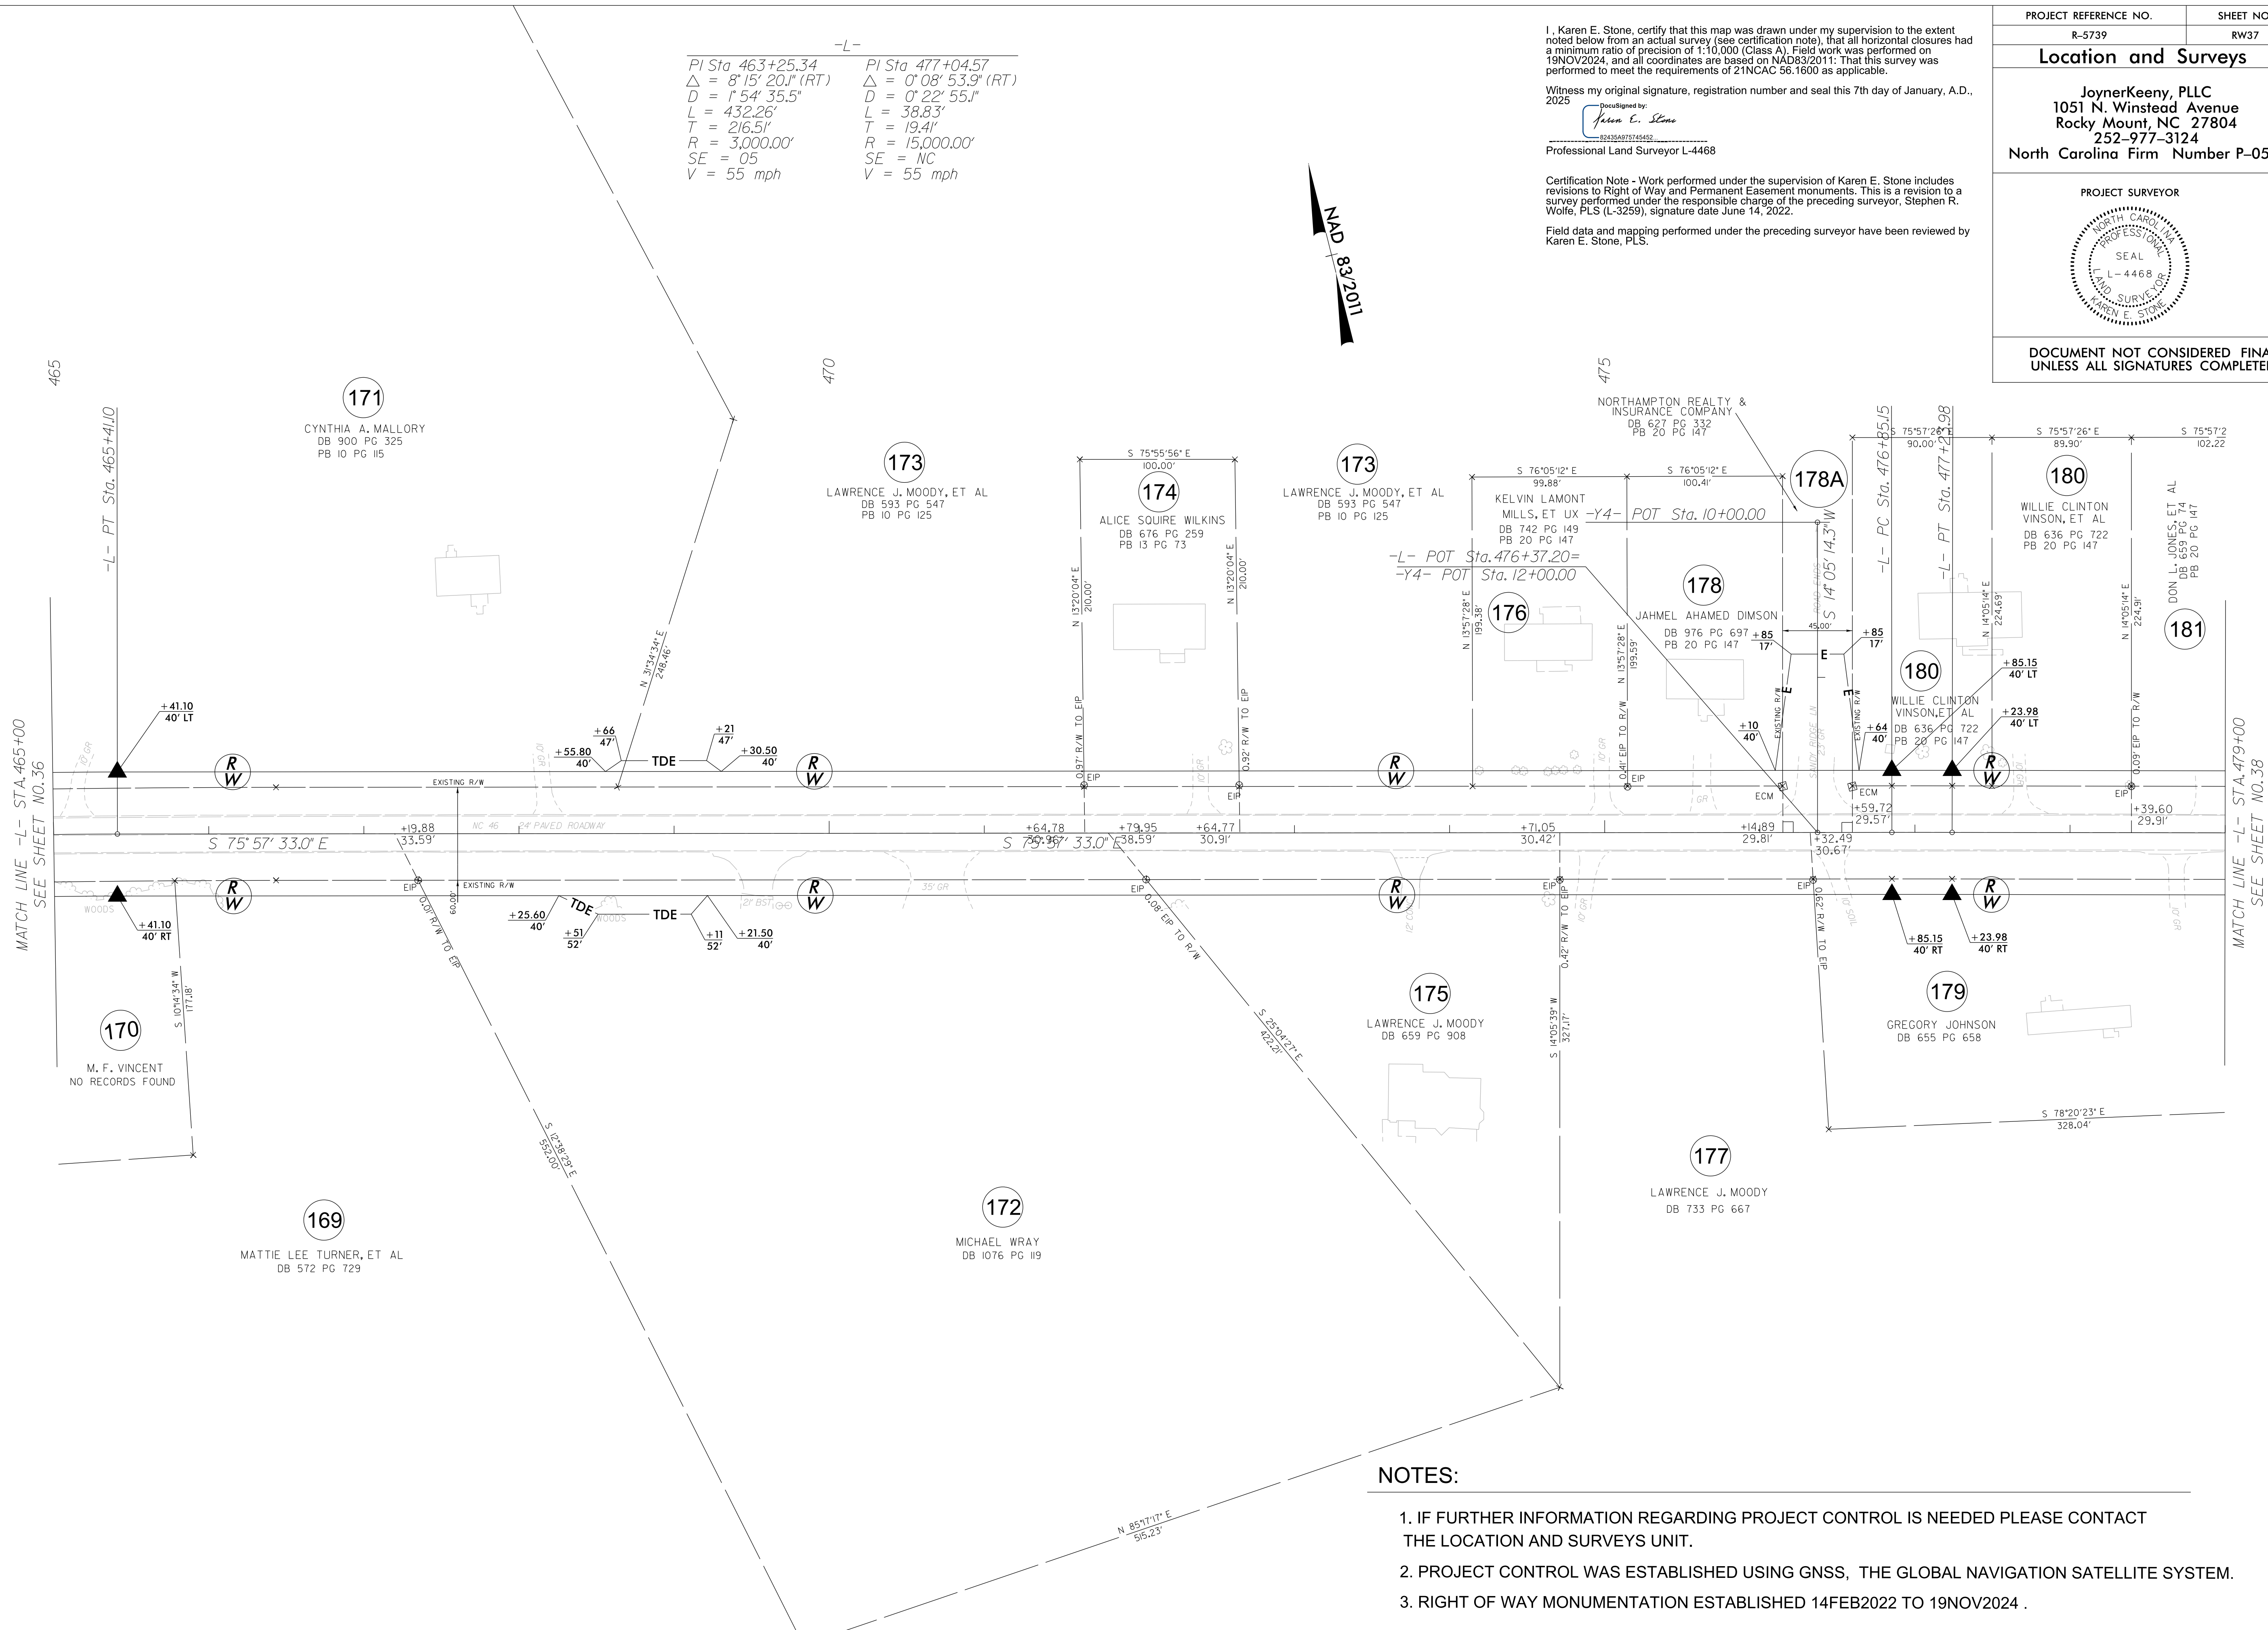

I, Karen E. Stone, certify that this map was drawn under my supervision to the extent noted below from an actual survey (see certification note), that all horizontal closures had a minimum ratio of precision of 1:10,000 (Class A). Field work was performed on 19NOV2024, and all coordinates are based on NAD83/2011: That this survey was performed to meet the requirements of 21NCAC 56.1600 as applicable.


Witness my original signature, registration number and seal this 7th day of January, A.D., 2025

DocuSigned by:
Karen E. Stone
82435A975745452


Professional Land Surveyor L-4468

Certification Note - Work performed under the supervision of Karen E. Stone includes revisions to Right of Way and Permanent Easement monuments. This is a revision to a survey performed under the responsible charge of the preceding surveyor, Stephen R. Wolfe, PLS (L-3259), signature date June 14, 2022.

Field data and mapping performed under the preceding surveyor have been reviewed by Karen E. Stone, PLS.

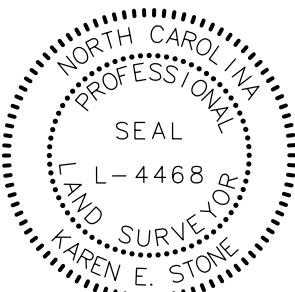PROJECT REFERENCE NO.	SHEET NO.
R-5739	RW37
Location and Surveys	
JoynerKeeny, PLLC 1051 N. Winstead Avenue Rocky Mount, NC 27804 252-977-3124 North Carolina Firm Number P-0551	
PROJECT SURVEYOR	
	
NO SIGNATURES COMPLETED	
NO SIGNATURES COMPLETED	

MATCH LINE -L- STA. 479+00
SEE SHEET NO. 37

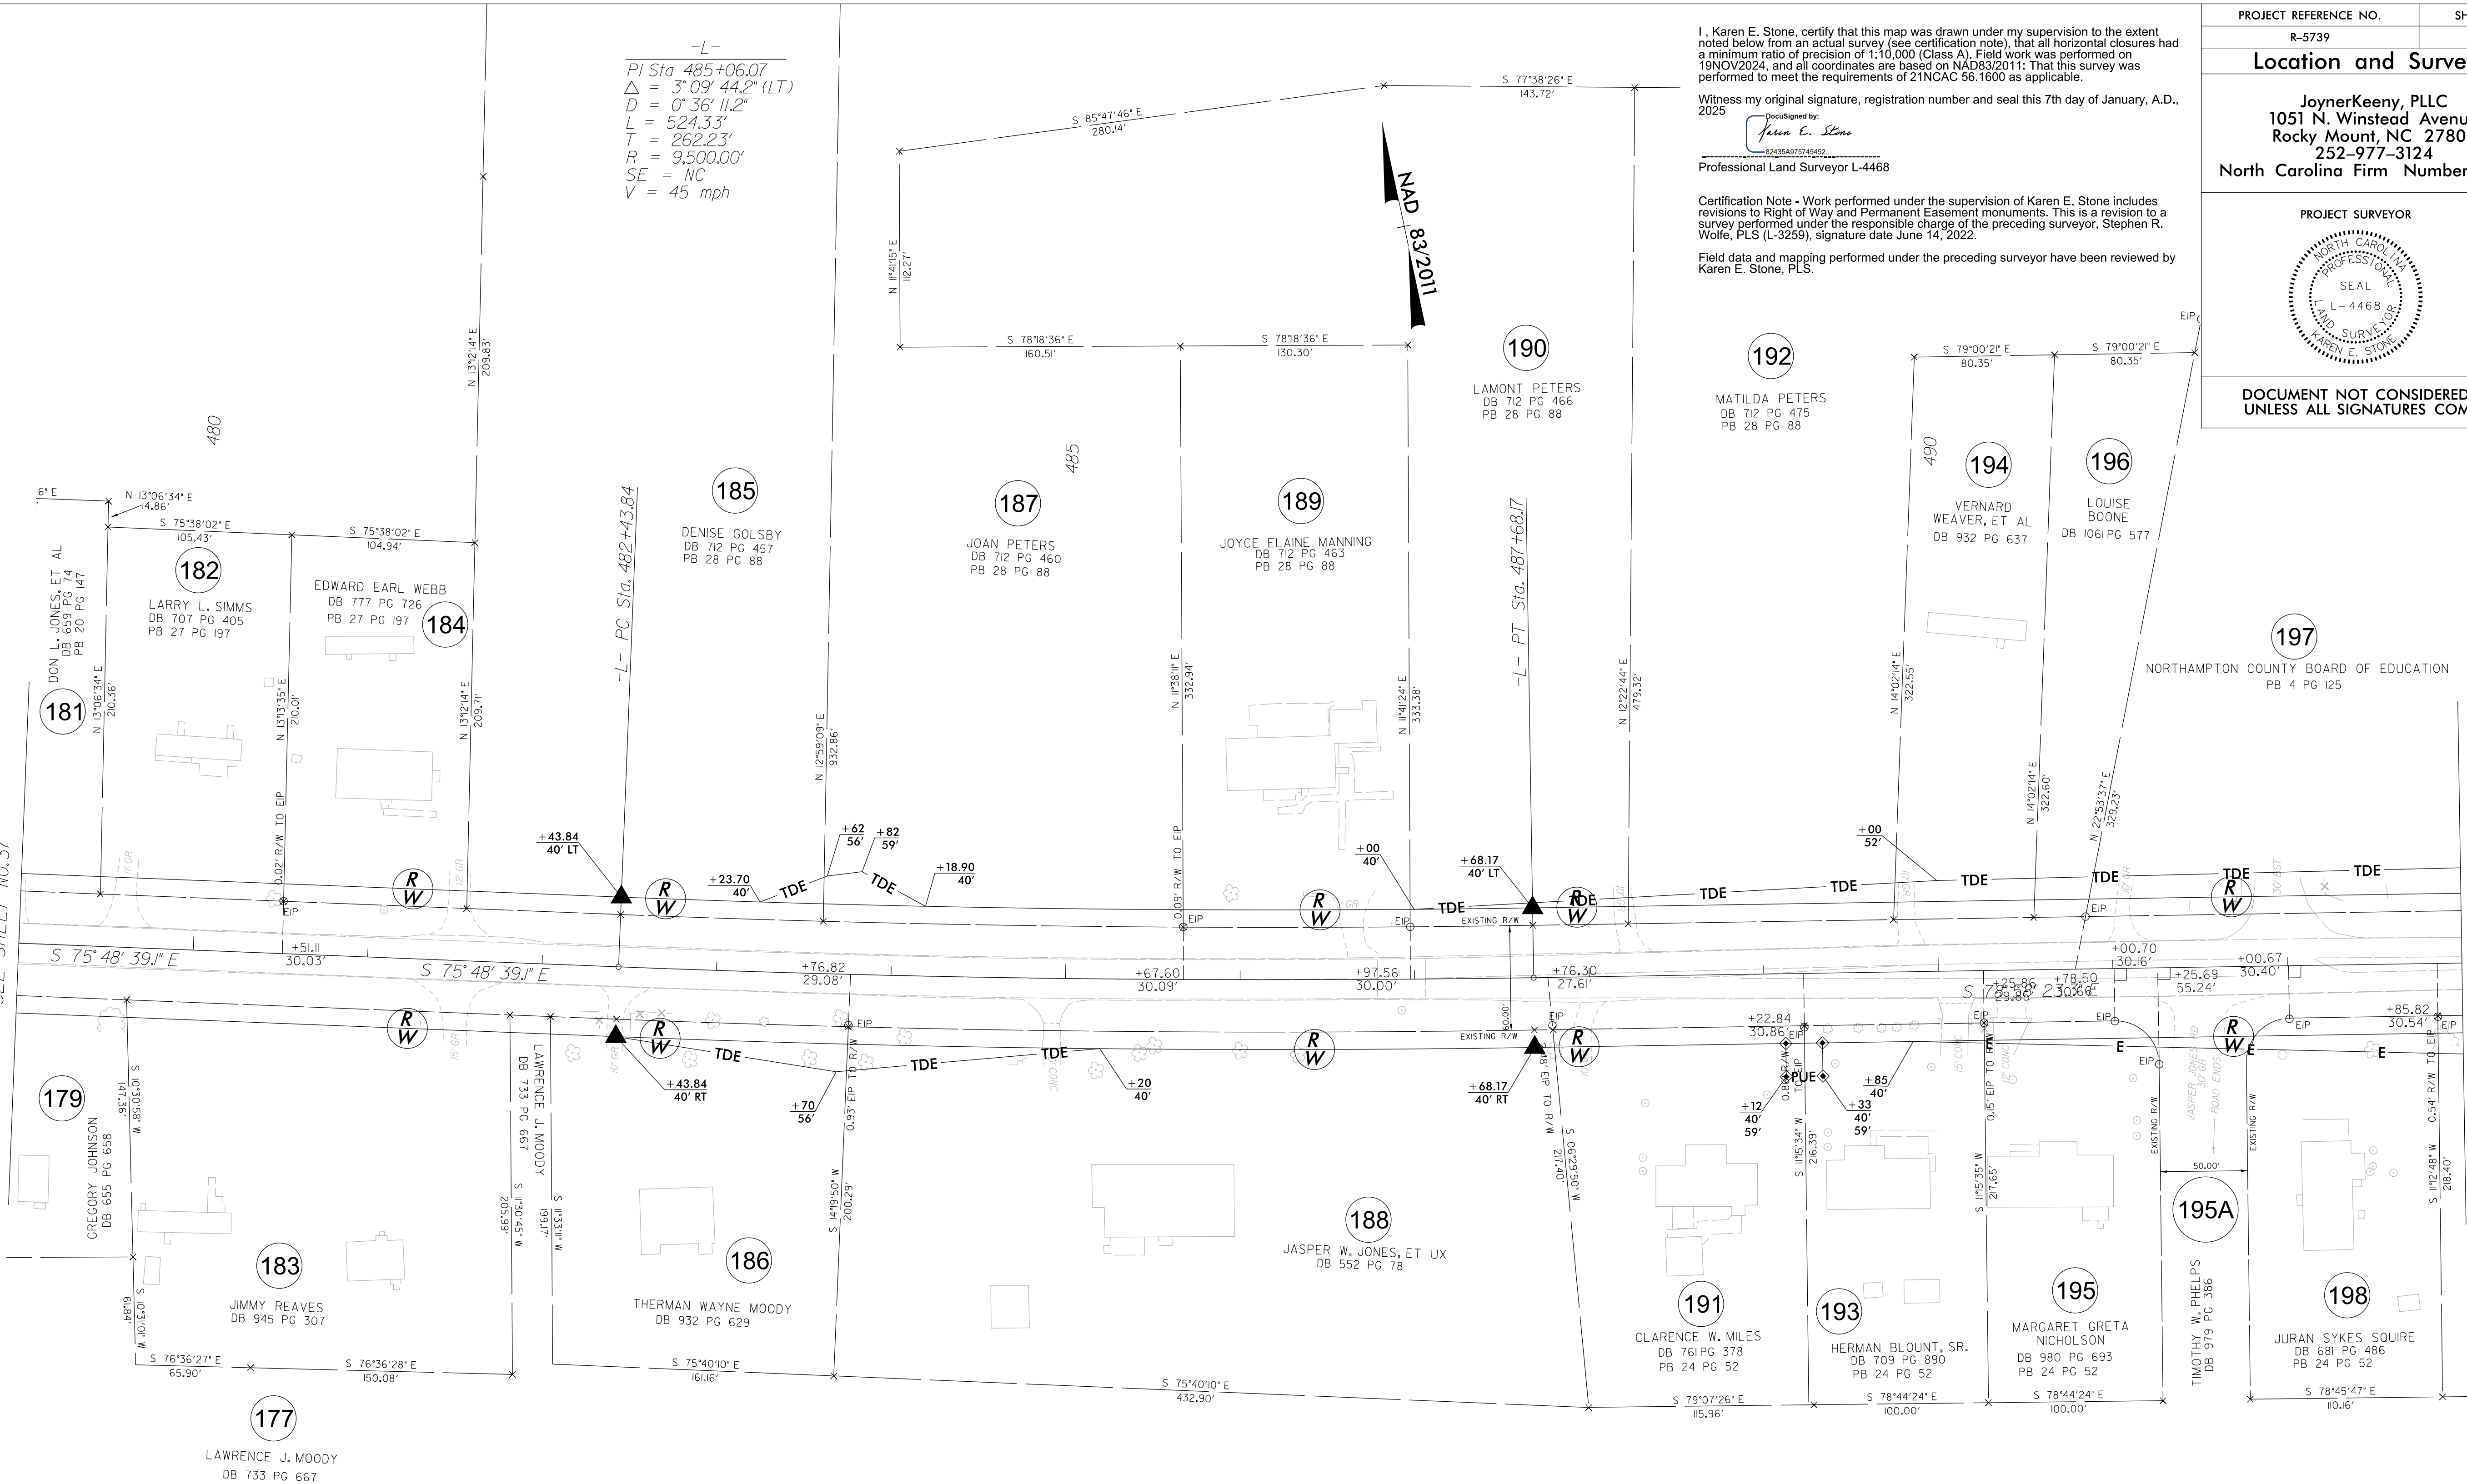

MATCH LINE -L- STA. 493+00
SEE SHEET NO. 39

I, Karen E. Stone, certify that this map was drawn under my supervision to the extent noted below from an actual survey (see certification note), that all horizontal closures had a minimum ratio of precision of 1:10,000 (Class A). Field work was performed on 19NOV2024, and all coordinates are based on NAD83/2011. That this survey was performed to meet the requirements of 21NCAC 56.1600 as applicable.

Witness my original signature, registration number and seal this 7th day of January, A.D., 2025

DocuSigned by:
Karen E. Stone
02435A875745452

Professional Land Surveyor L-4468


Certification Note - Work performed under the supervision of Karen E. Stone includes revisions to Right of Way and Permanent Easement monuments. This is a revision to a survey performed under the responsible charge of the preceding surveyor, Stephen R. Wolfe, PLS (L-3259), signature date June 14, 2022.

Field data and mapping performed under the preceding surveyor have been reviewed by Karen E. Stone, PLS.

PROJECT REFERENCE NO.	SHEET NO.
R-5739	RW38
Location and Surveys	
JoynerKeeny, PLLC 1051 N. Winstead Avenue Rocky Mount, NC 27804 252-977-3124 North Carolina Firm Number P-0551	
PROJECT SURVEYOR	
	
DOCUMENT NOT CONSIDERED FINAL UNLESS ALL SIGNATURES COMPLETED	

NOTES:


- IF FURTHER INFORMATION REGARDING PROJECT CONTROL IS NEEDED PLEASE CONTACT THE LOCATION AND SURVEYS UNIT.
- PROJECT CONTROL WAS ESTABLISHED USING GNSS, THE GLOBAL NAVIGATION SATELLITE SYSTEM.
- RIGHT OF WAY MONUMENTATION ESTABLISHED 14FEB2022 TO 19NOV2024 .

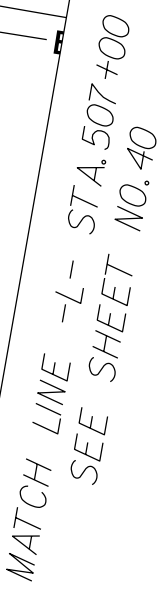

Field data and mapping performed under the preceding surveyor have been reviewed by Karen E. Stone, PLS.

A circular professional seal for Karen E. Stone. The outer ring contains the text "NORTH CAROLINA" at the top and "KAREN E. STONE" at the bottom. The inner ring contains "PROFESSIONAL" at the top and "LAND SURVEYOR" at the bottom. In the center, the word "SEAL" is positioned above the license number "L-4468".

- NOTES:**
-
1. IF FURTHER INFORMATION REGARDING PROJECT CONTROL IS NEEDED PLEASE CONTACT THE LOCATION AND SURVEYS UNIT.
 2. PROJECT CONTROL WAS ESTABLISHED USING GNSS, THE GLOBAL NAVIGATION SATELLITE SYSTEM.
 3. RIGHT OF WAY MONUMENTATION ESTABLISHED 14FEB2022 TO 19NOV2024 .

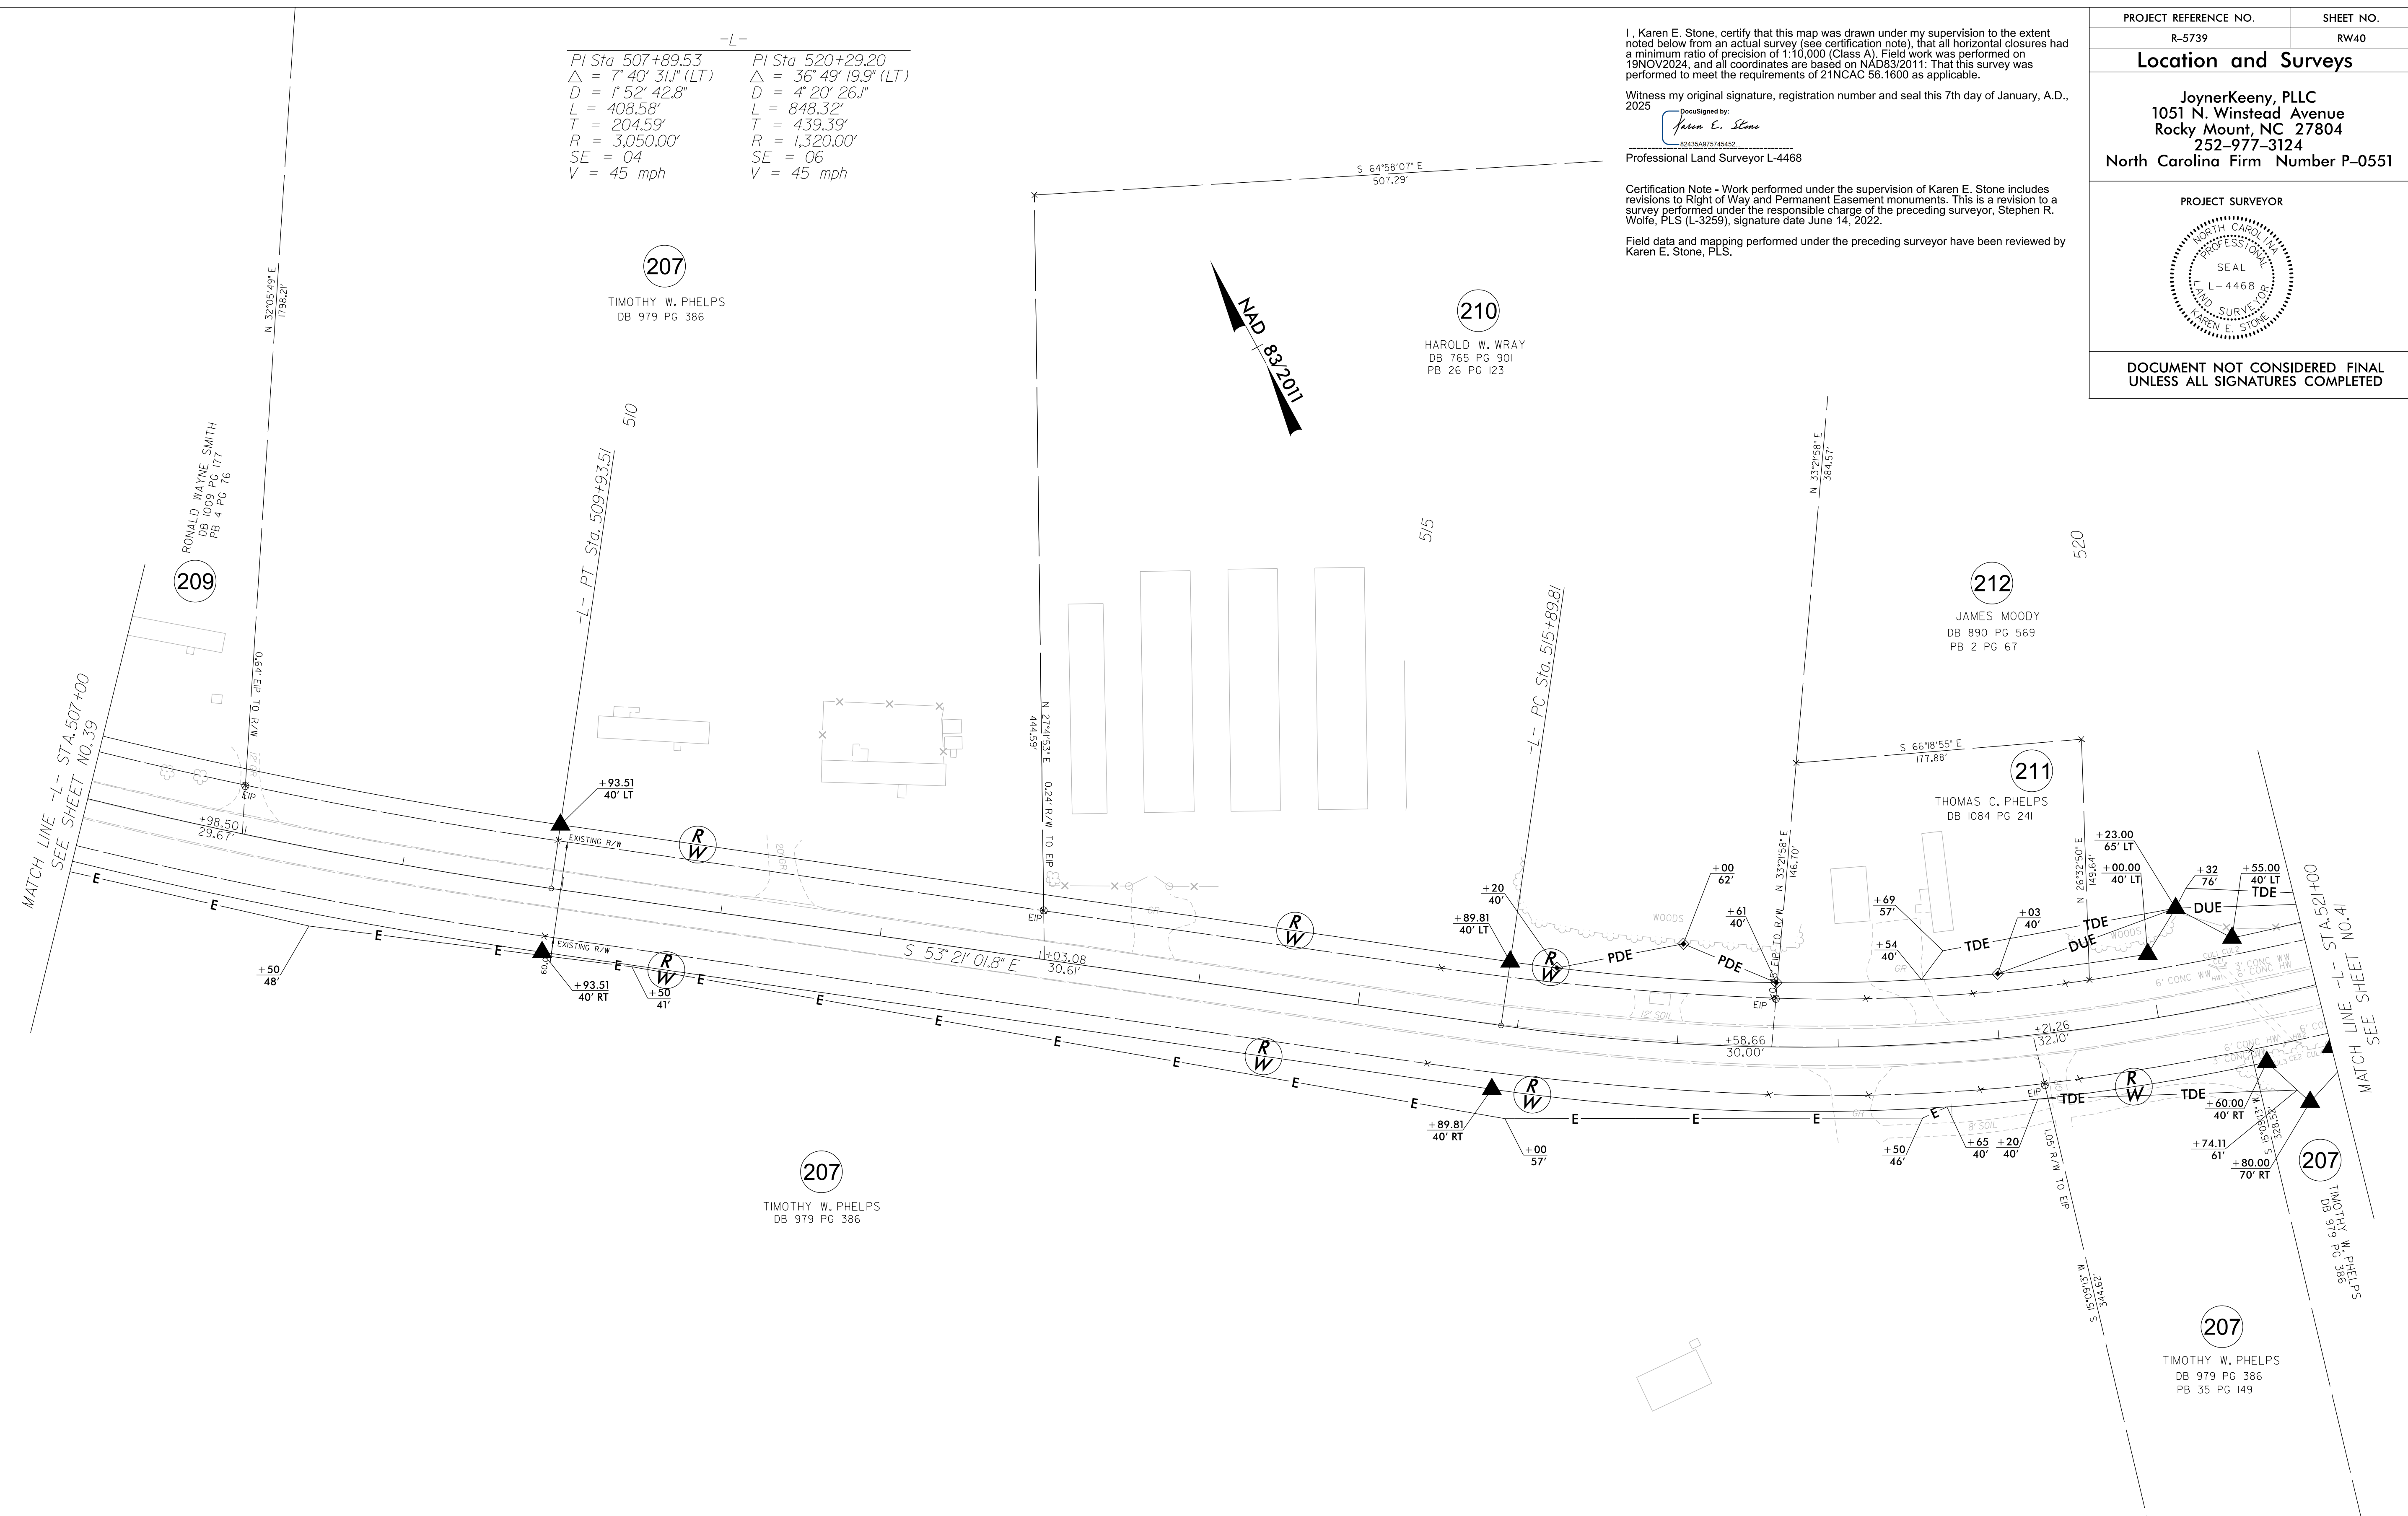


Witness my original signature, registration number and seal this 7th day of January, A.D., 2025

Karen E. Storm

Professional Land Surveyor L-4468


Certification Note - Work performed under the supervision of Karen E. Stone includes revisions to Right of Way and Permanent Easement monuments. This is a revision to a survey performed under the responsible charge of the preceding surveyor, Stephen R. Wolfe, PLS (L-3259), signature date June 14, 2022.

Field data and mapping performed under the preceding surveyor have been reviewed by Karen E. Stone, PLS.

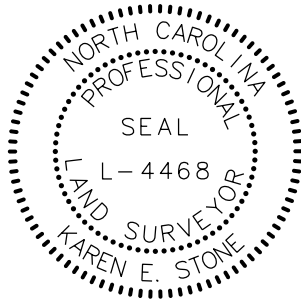PROJECT REFERENCE NO.	SHEET NO.
R-5739	RW40
Location and Surveys JoynerKeeny, PLLC 1051 N. Winstead Avenue Rocky Mount, NC 27804 252-977-3124 North Carolina Firm Number P-20051	
PROJECT SURVEYOR 	
PROJECT NO. NOT CONSIDERED FINAL UNLESS ALL SIGNATURES COMPLETED	

NOTES:

1. IF FURTHER INFORMATION REGARDING PROJECT CONTROL IS NEEDED PLEASE CONTACT THE LOCATION AND SURVEYS UNIT.
2. PROJECT CONTROL WAS ESTABLISHED USING GNSS, THE GLOBAL NAVIGATION SATELLITE SYSTEM.
3. RIGHT OF WAY MONUMENTATION ESTABLISHED 14FEB2022 TO 19NOV2024 .

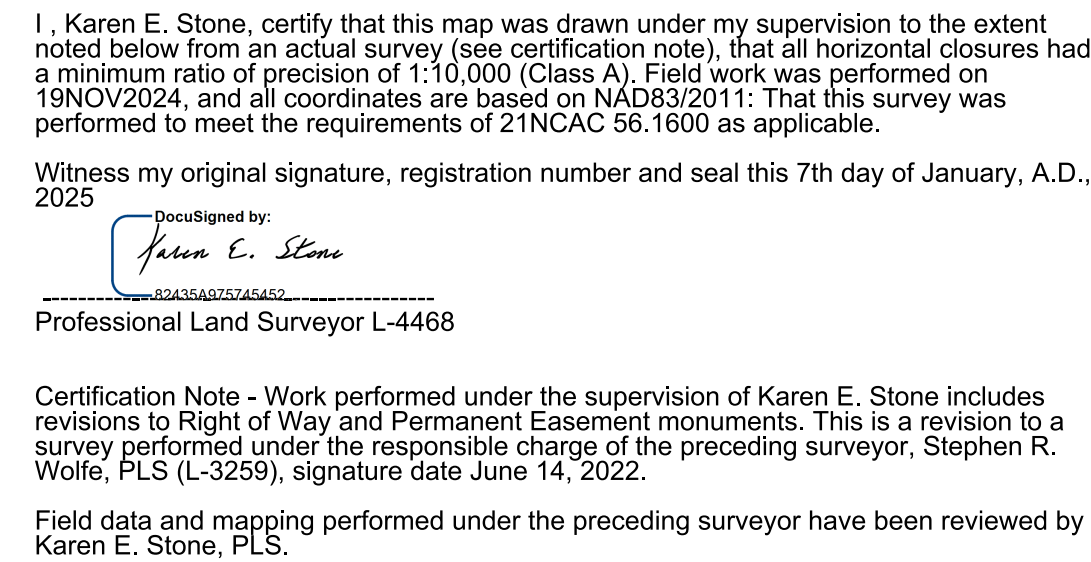

1. IF FURTHER INFORMATION REGARDING PROJECT CONTROL IS NEEDED PLEASE CONTACT THE LOCATION AND SURVEYS UNIT.
2. PROJECT CONTROL WAS ESTABLISHED USING GNSS, THE GLOBAL NAVIGATION SATELLITE SYSTEM.
3. RIGHT OF WAY MONUMENTATION ESTABLISHED 14FEB2022 TO 19NOV2024 .

A circular professional seal for Karen E. Stone. The outer ring contains the text "NORTH CAROLINA" at the top and "KAREN E. STONE" at the bottom. The inner ring contains "PROFESSIONAL" at the top and "LAND SURVEYOR" at the bottom. In the center, the word "SEAL" is at the top, the license number "L-4468" is in the middle, and the word "SURVEYOR" is at the bottom.

Field data and mapping performed under the preceding surveyor have been reviewed by Karen E. Stone, PLS.

