




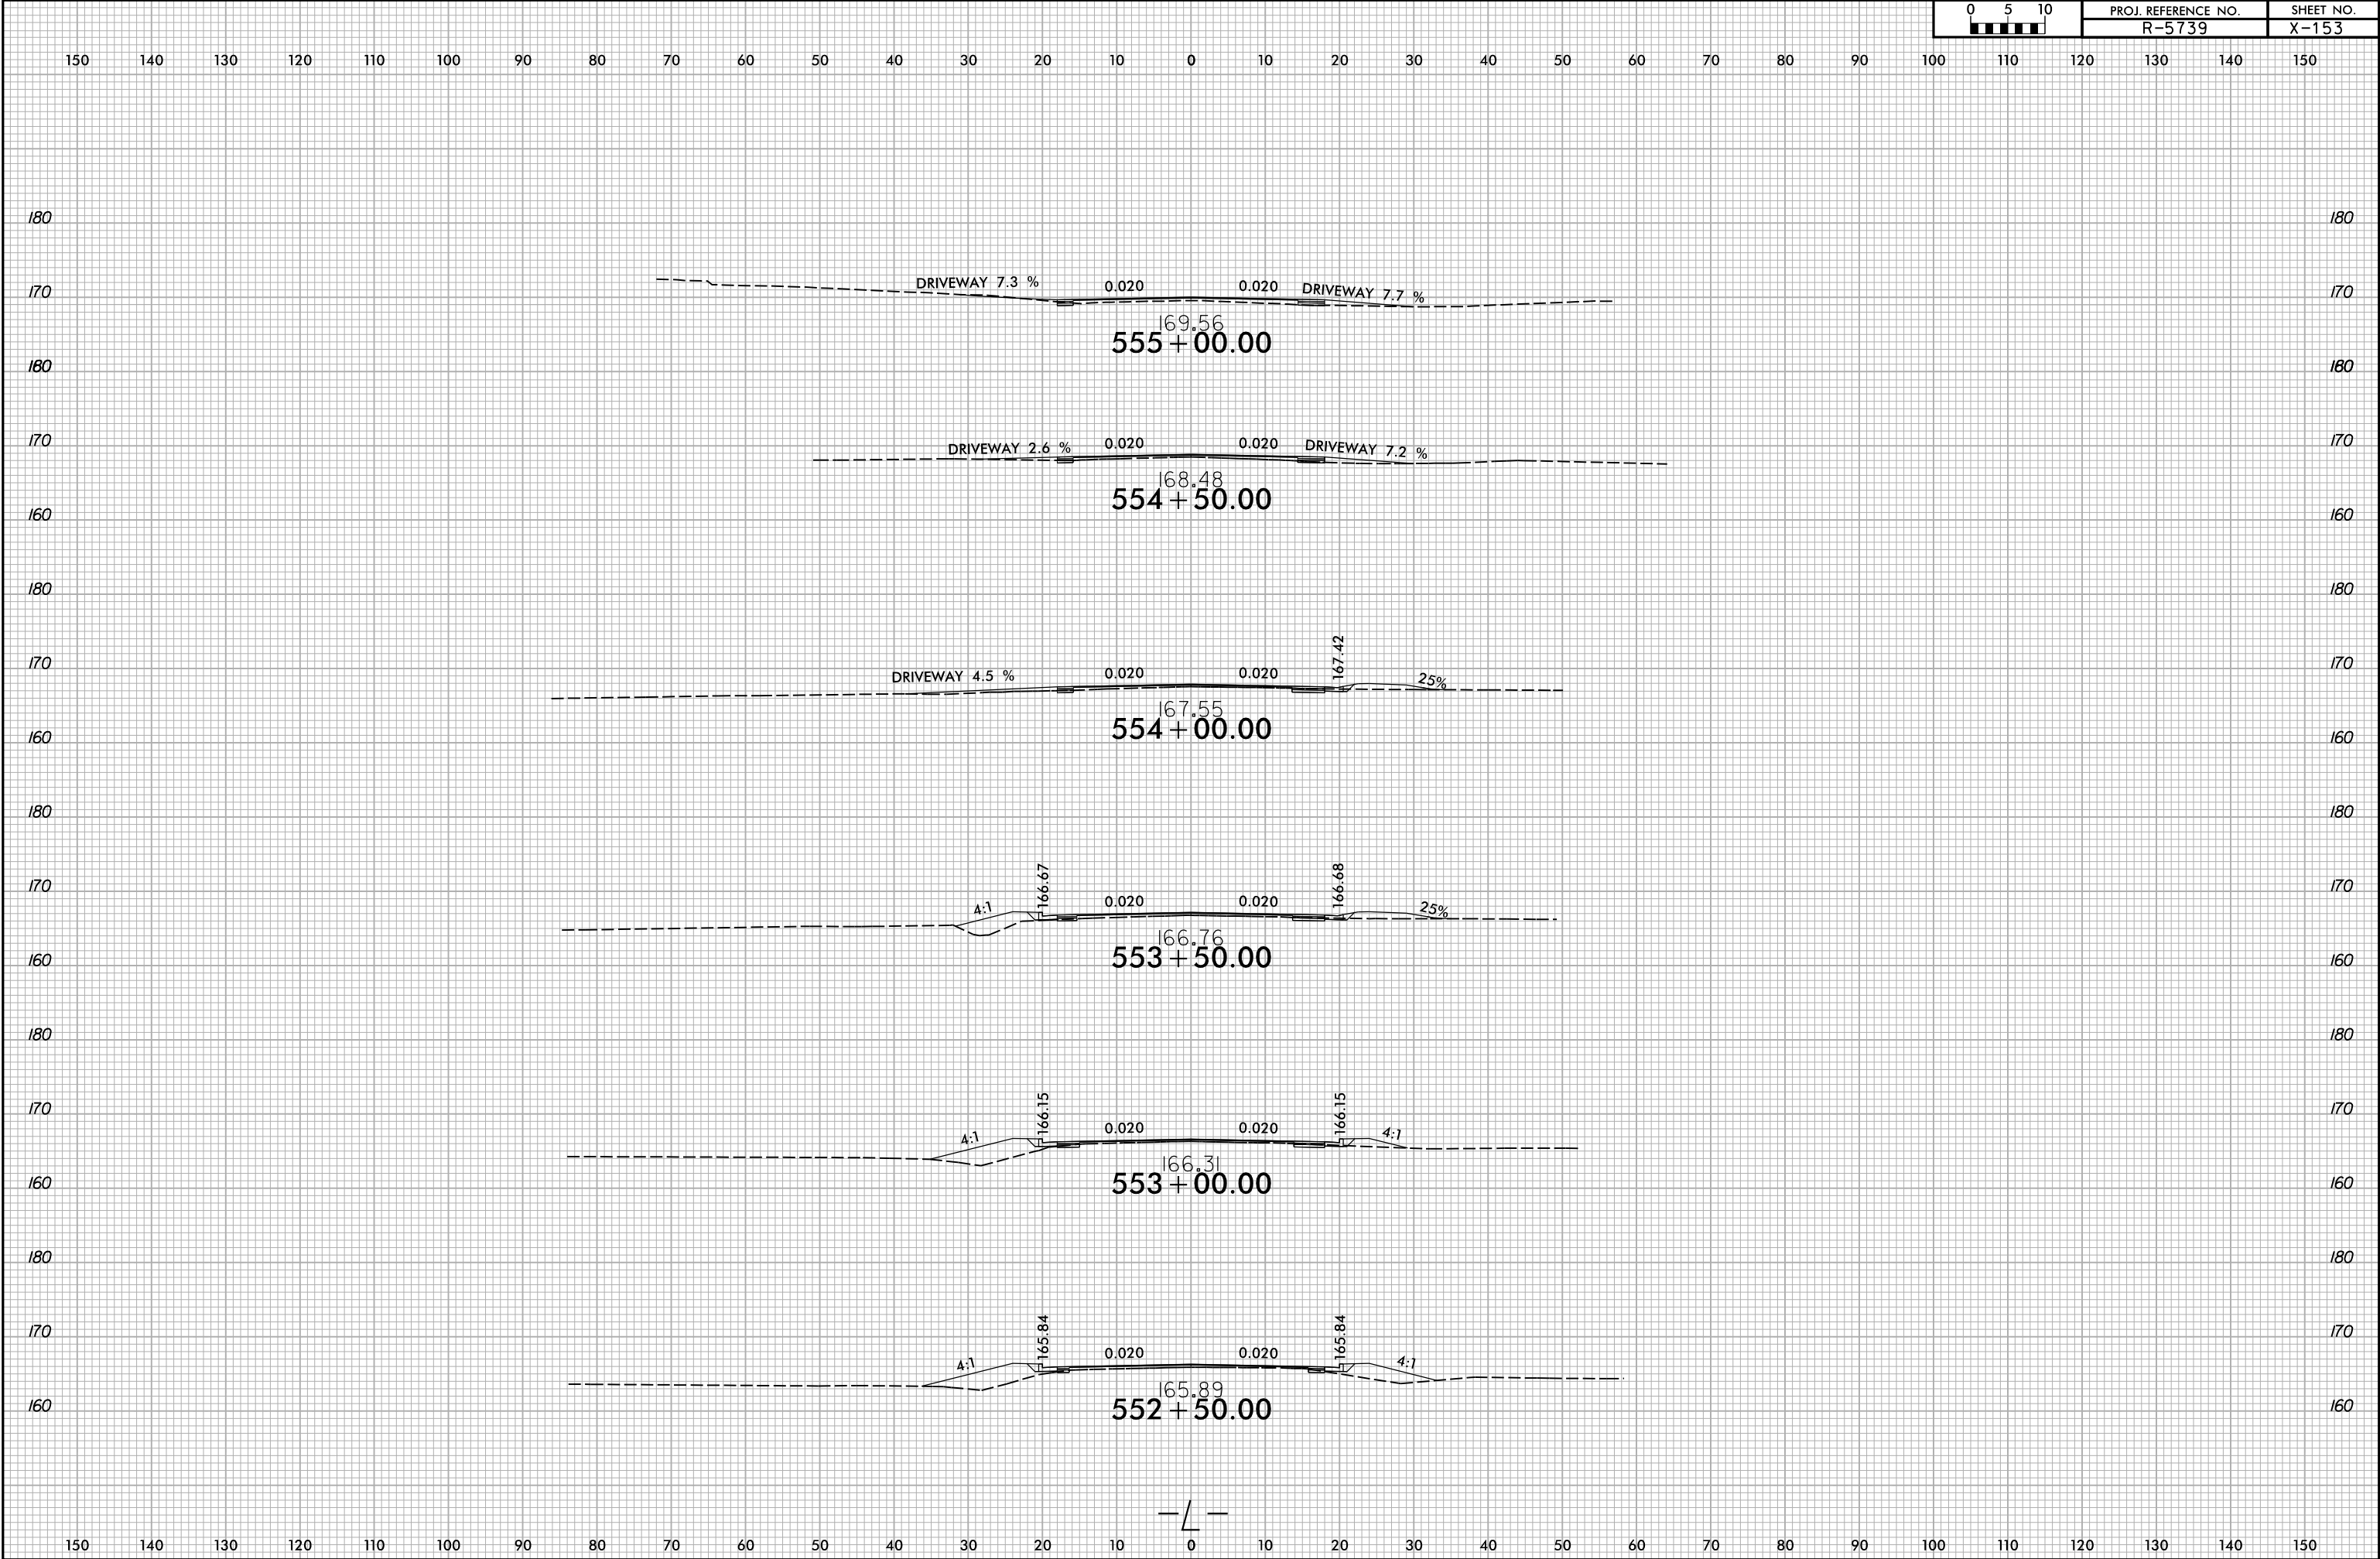


6/23/16

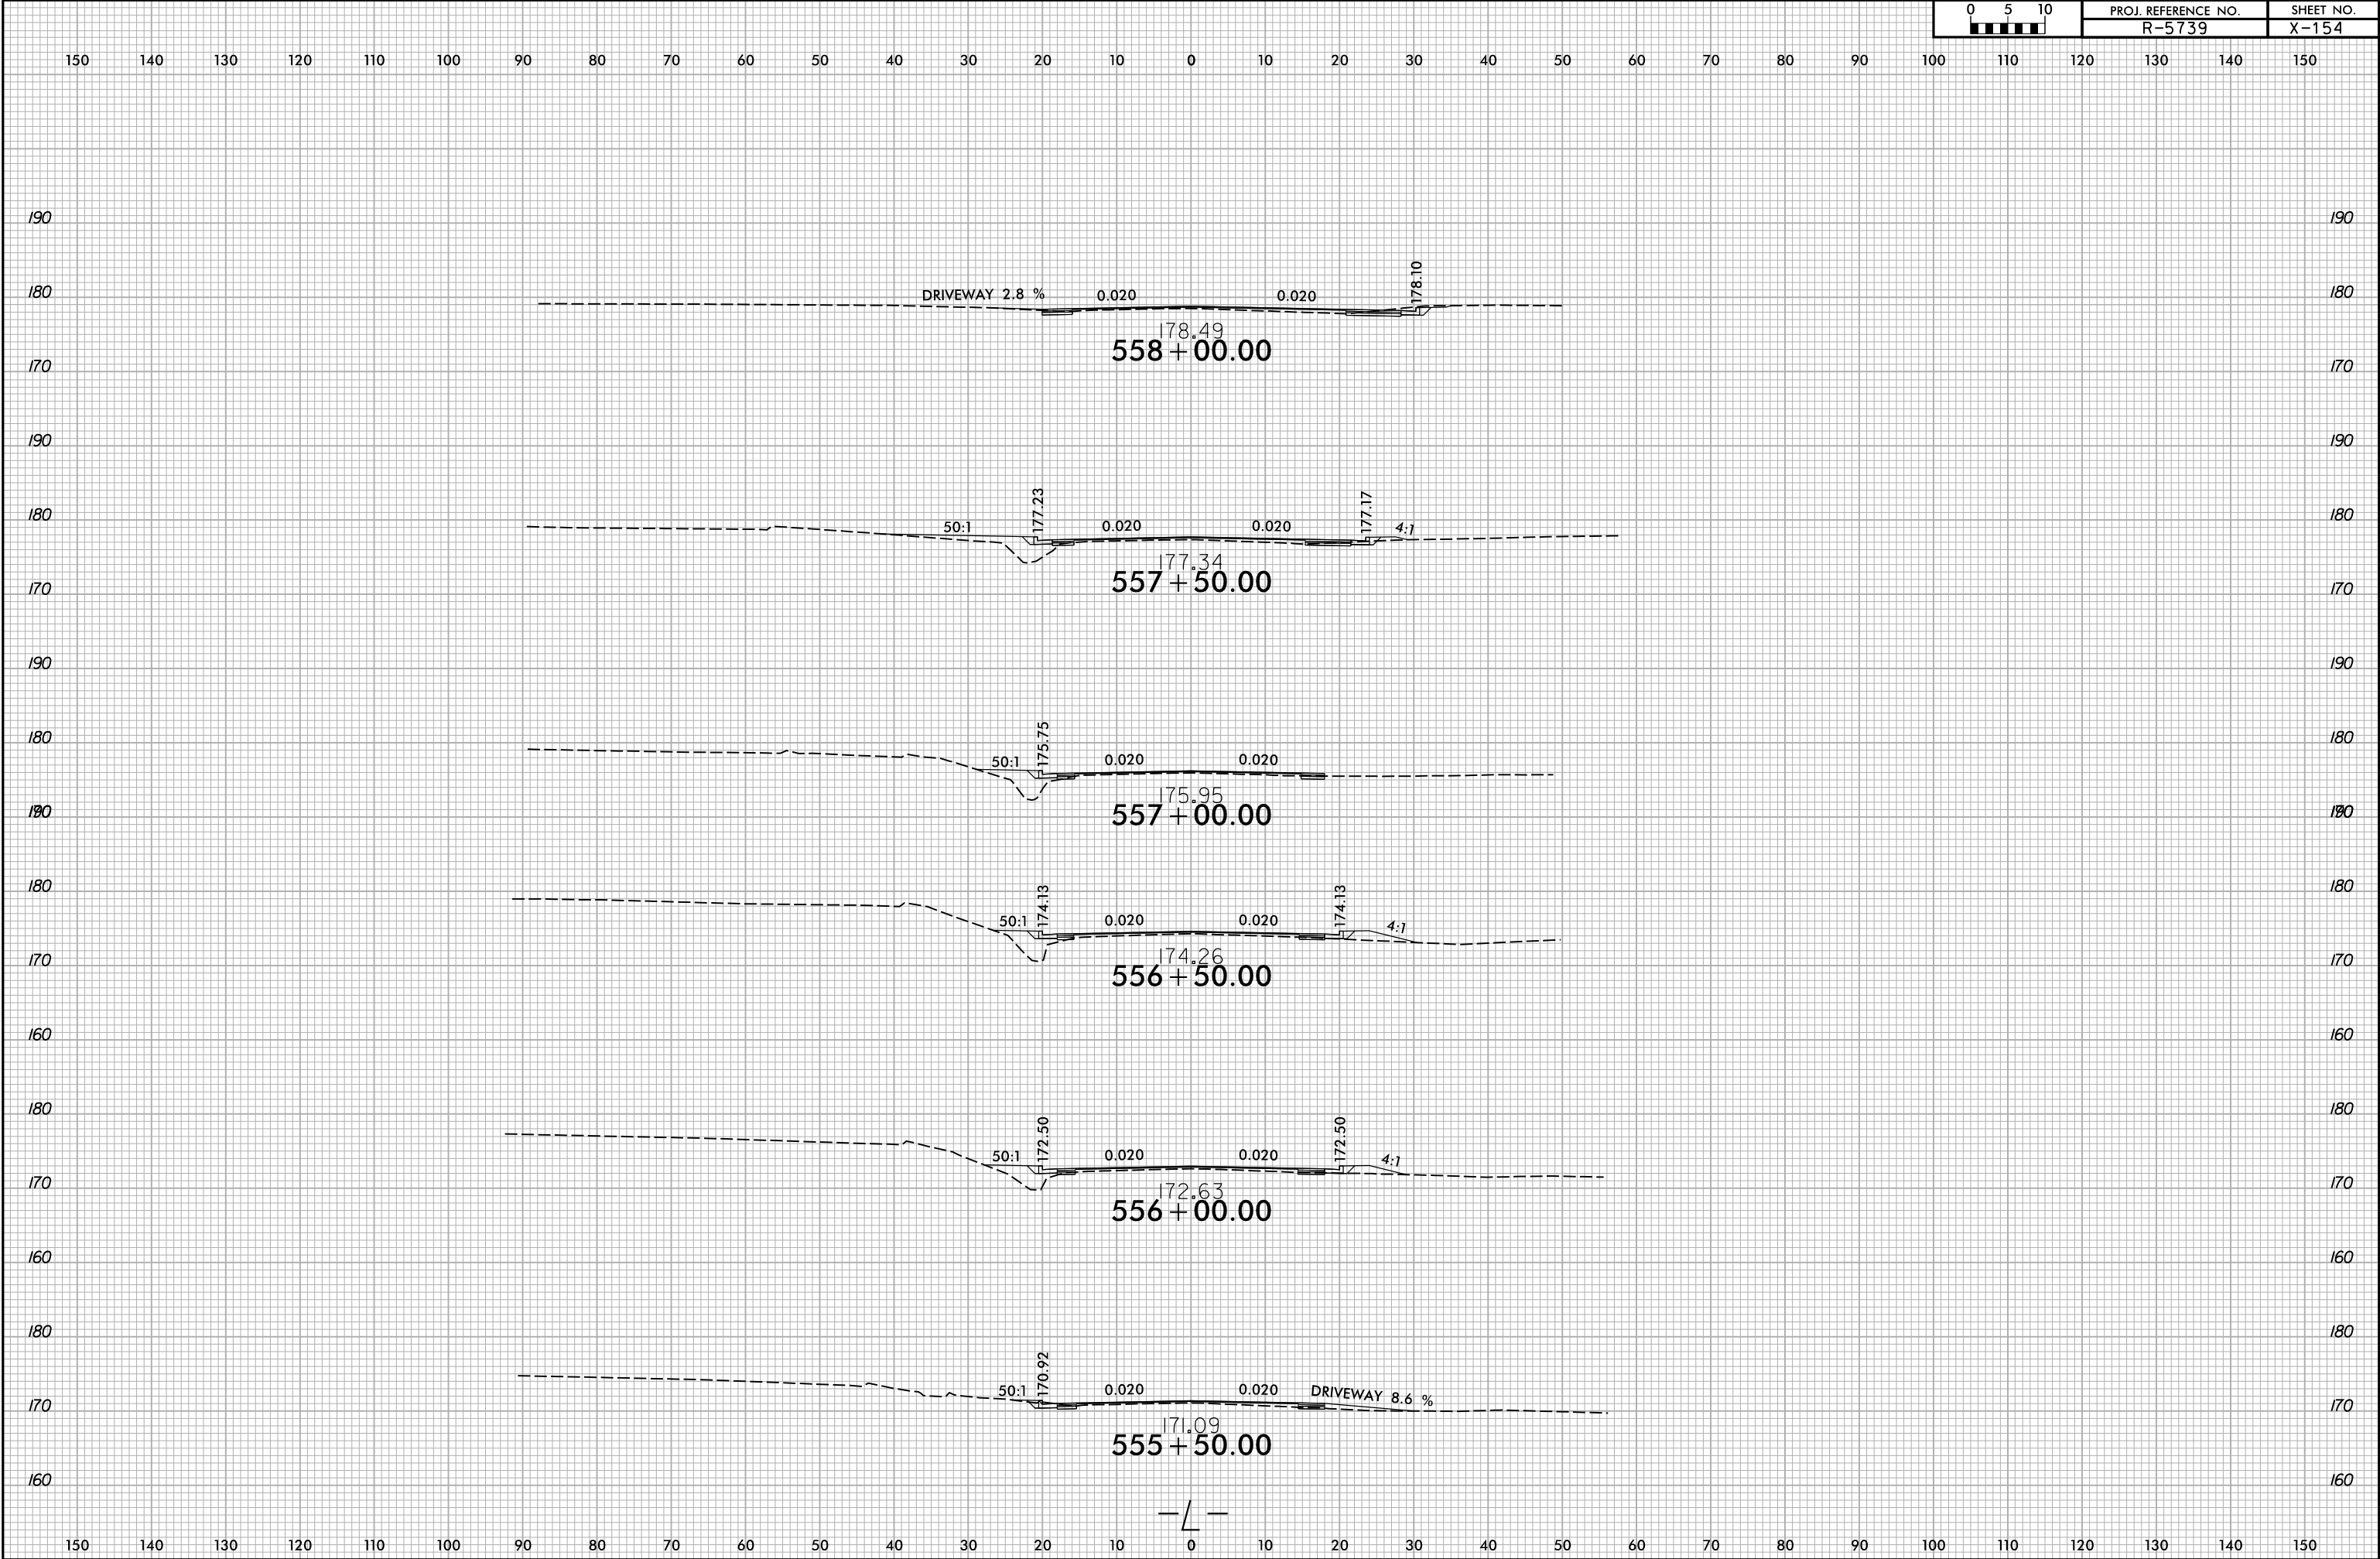


6/23/16

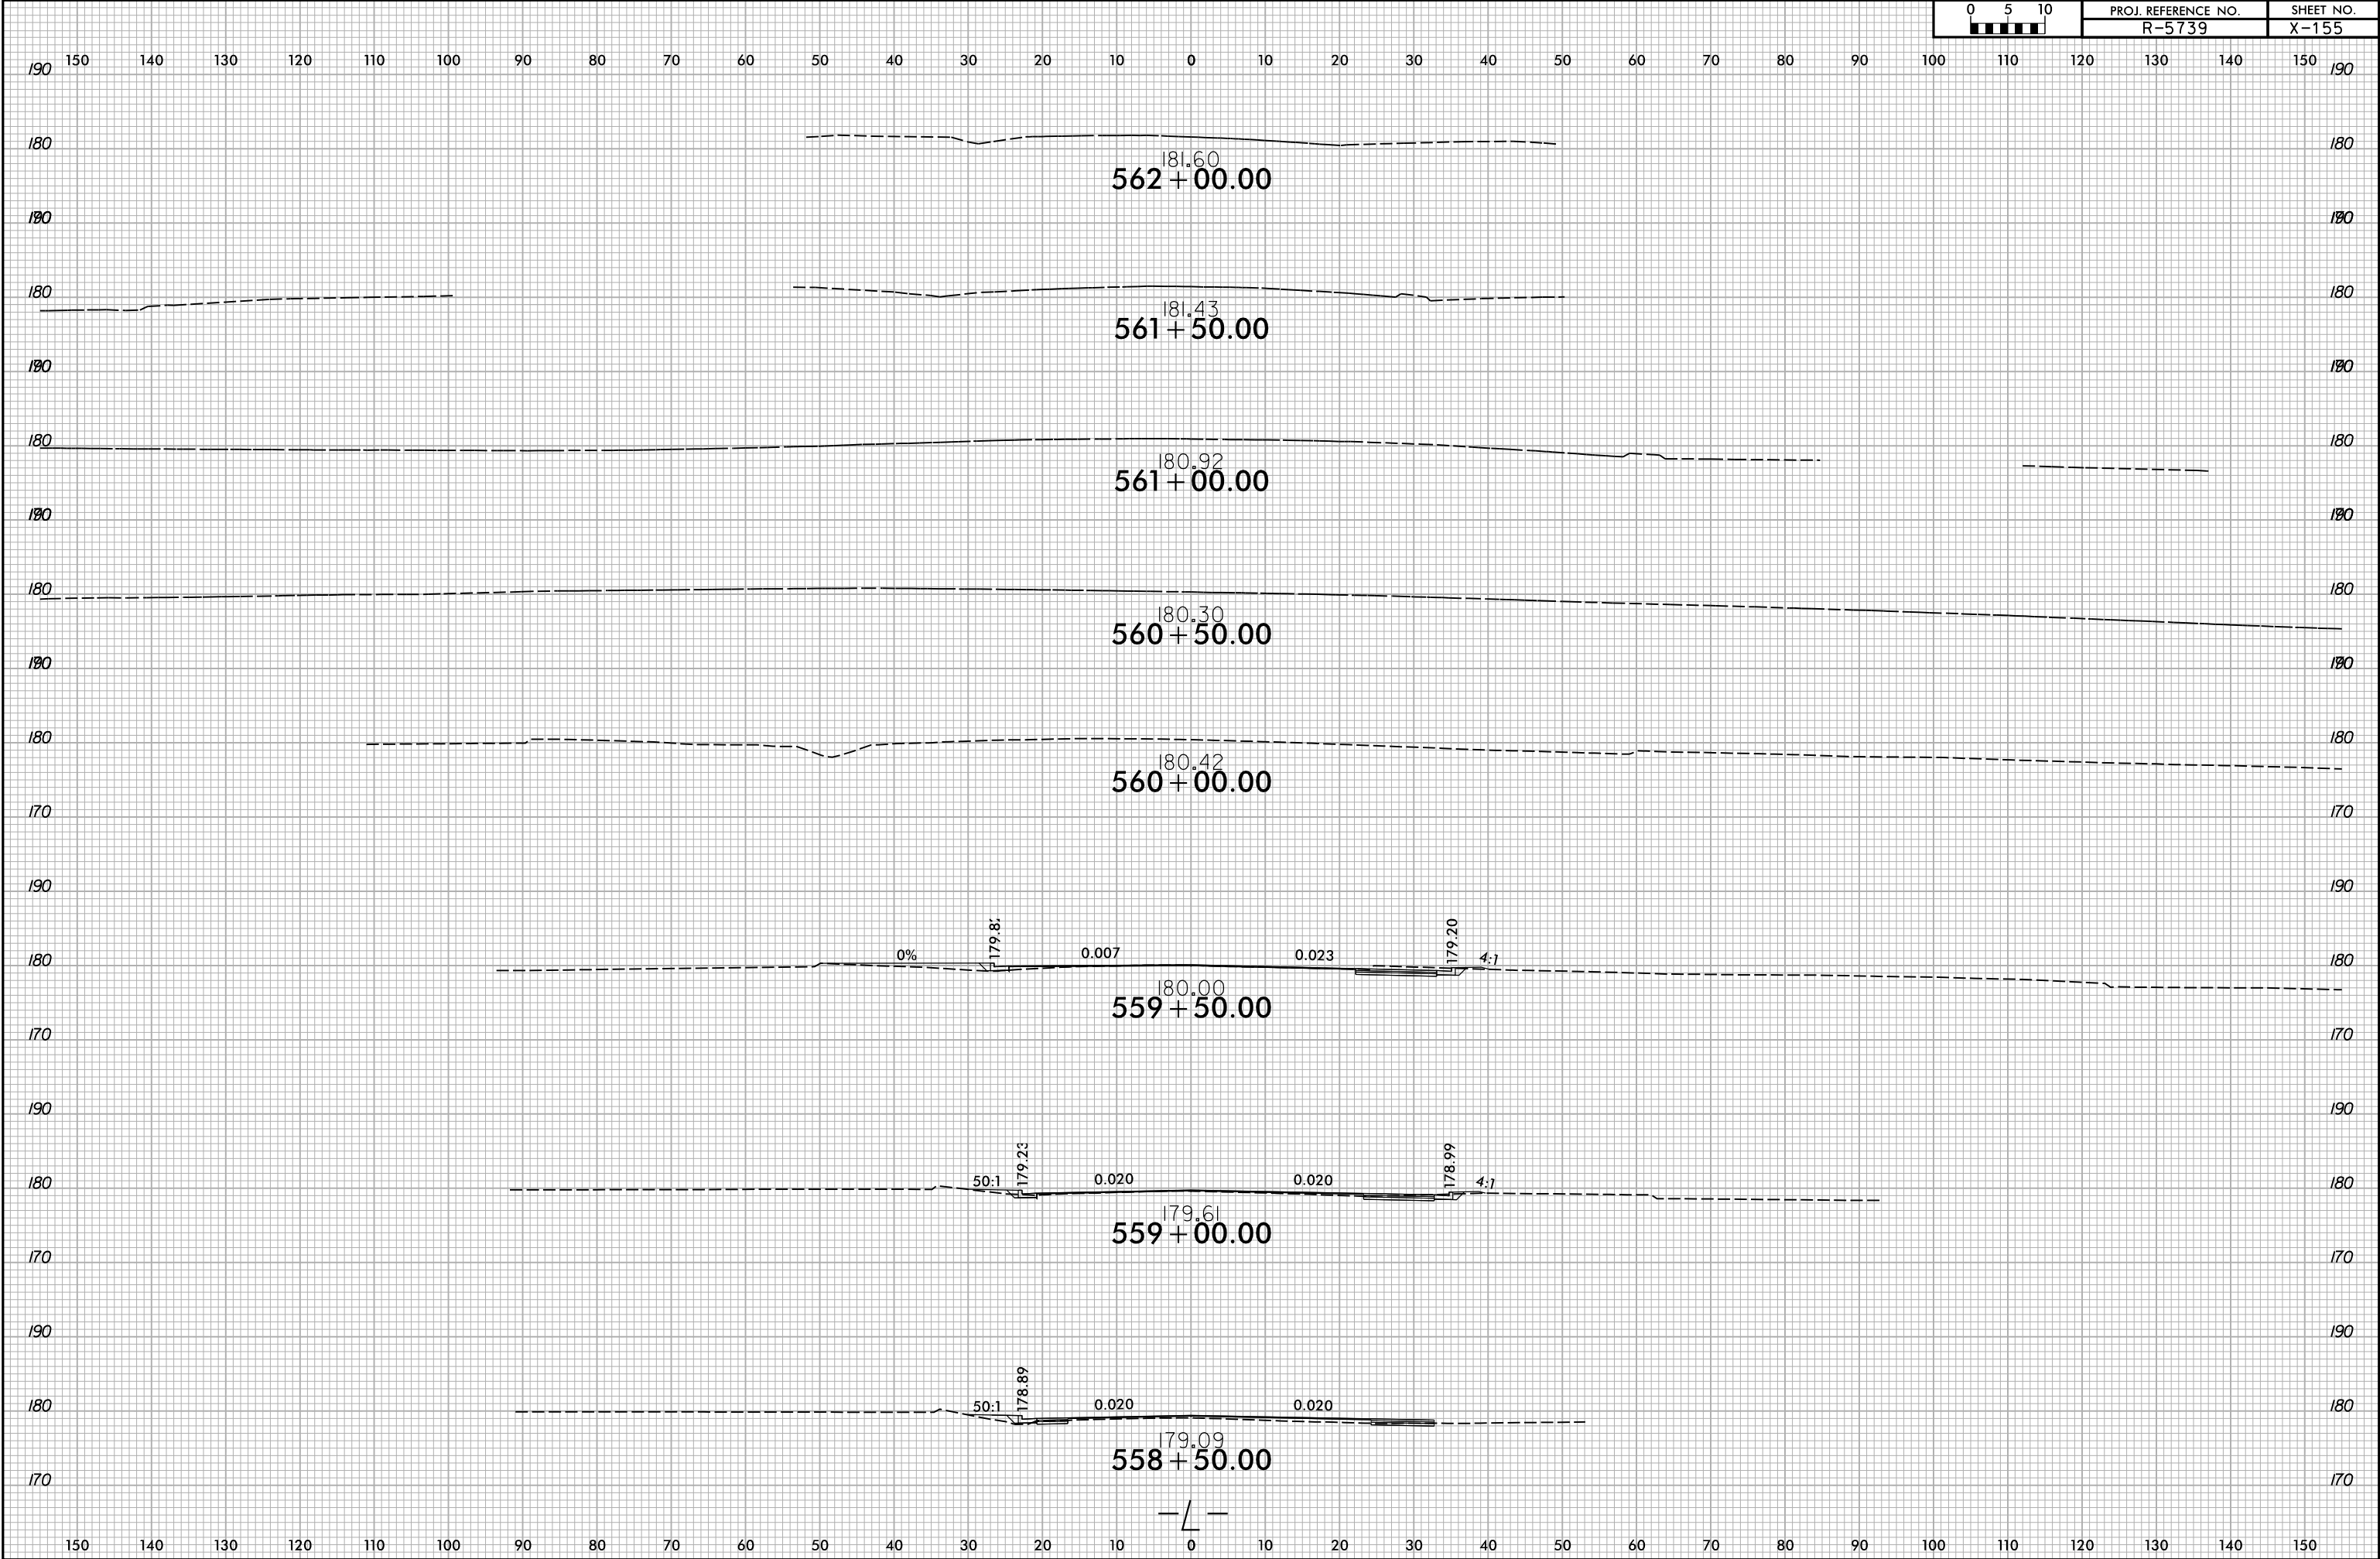


6/23/16

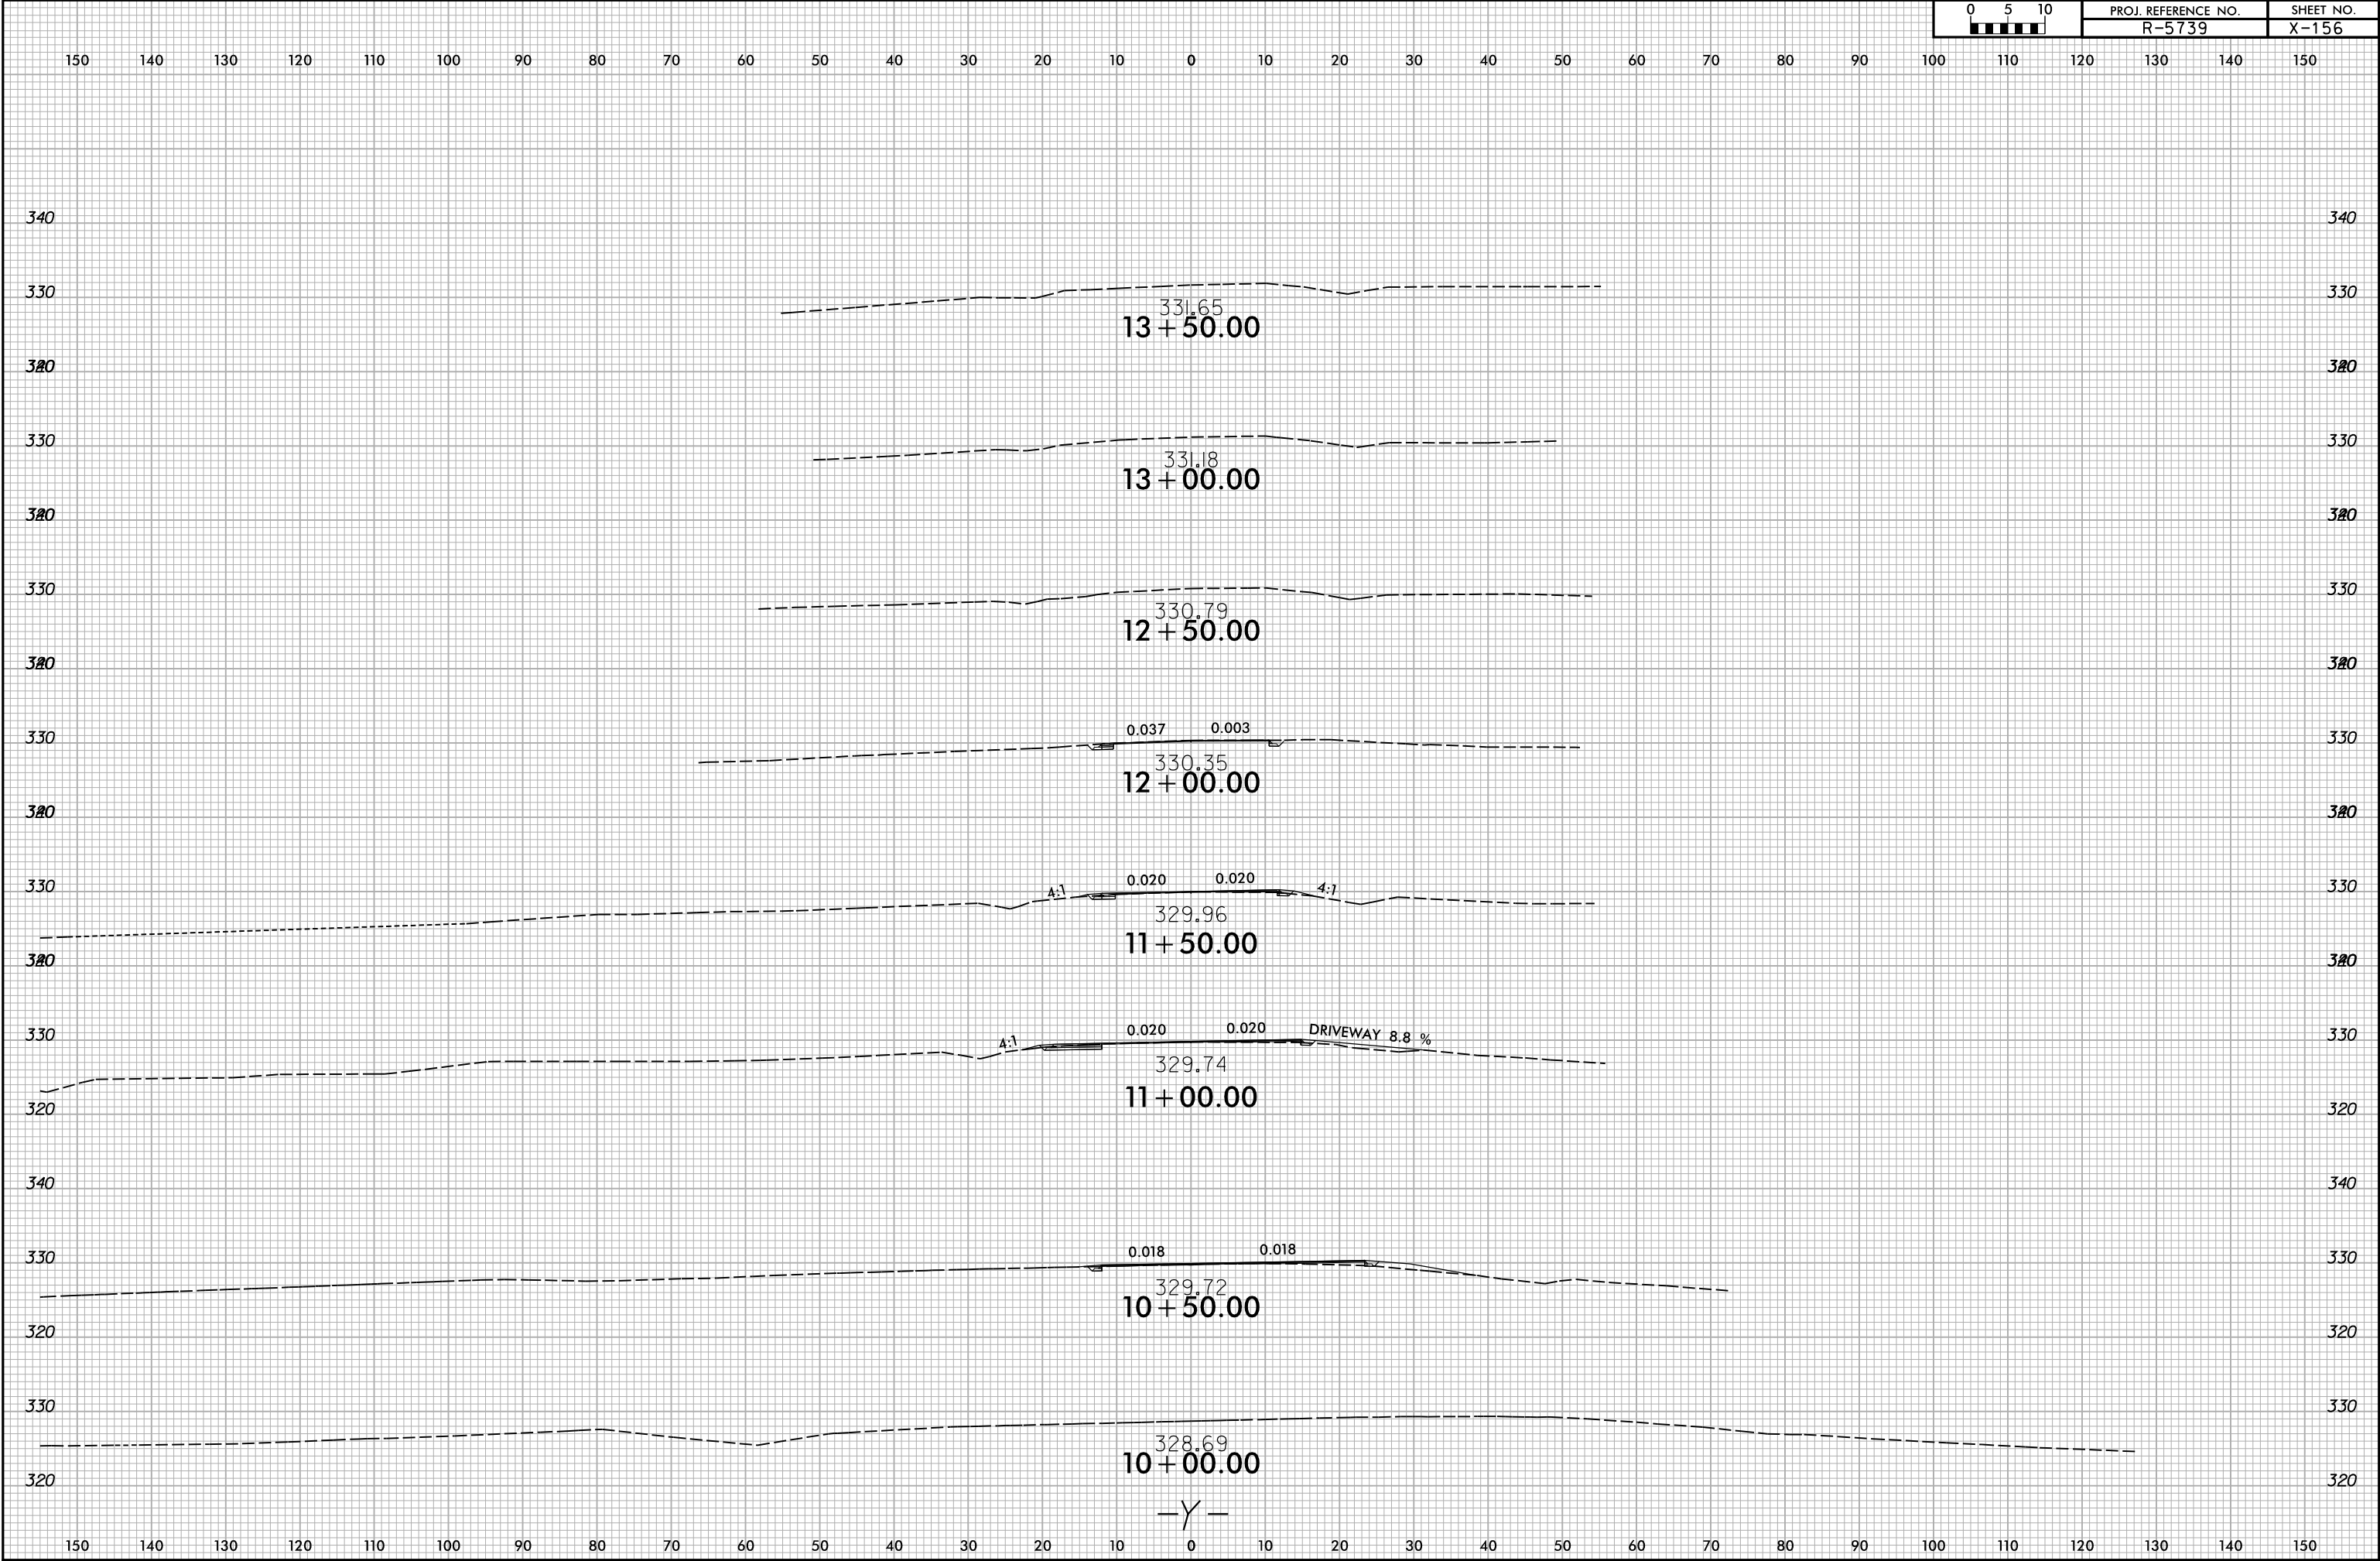


6/23/16

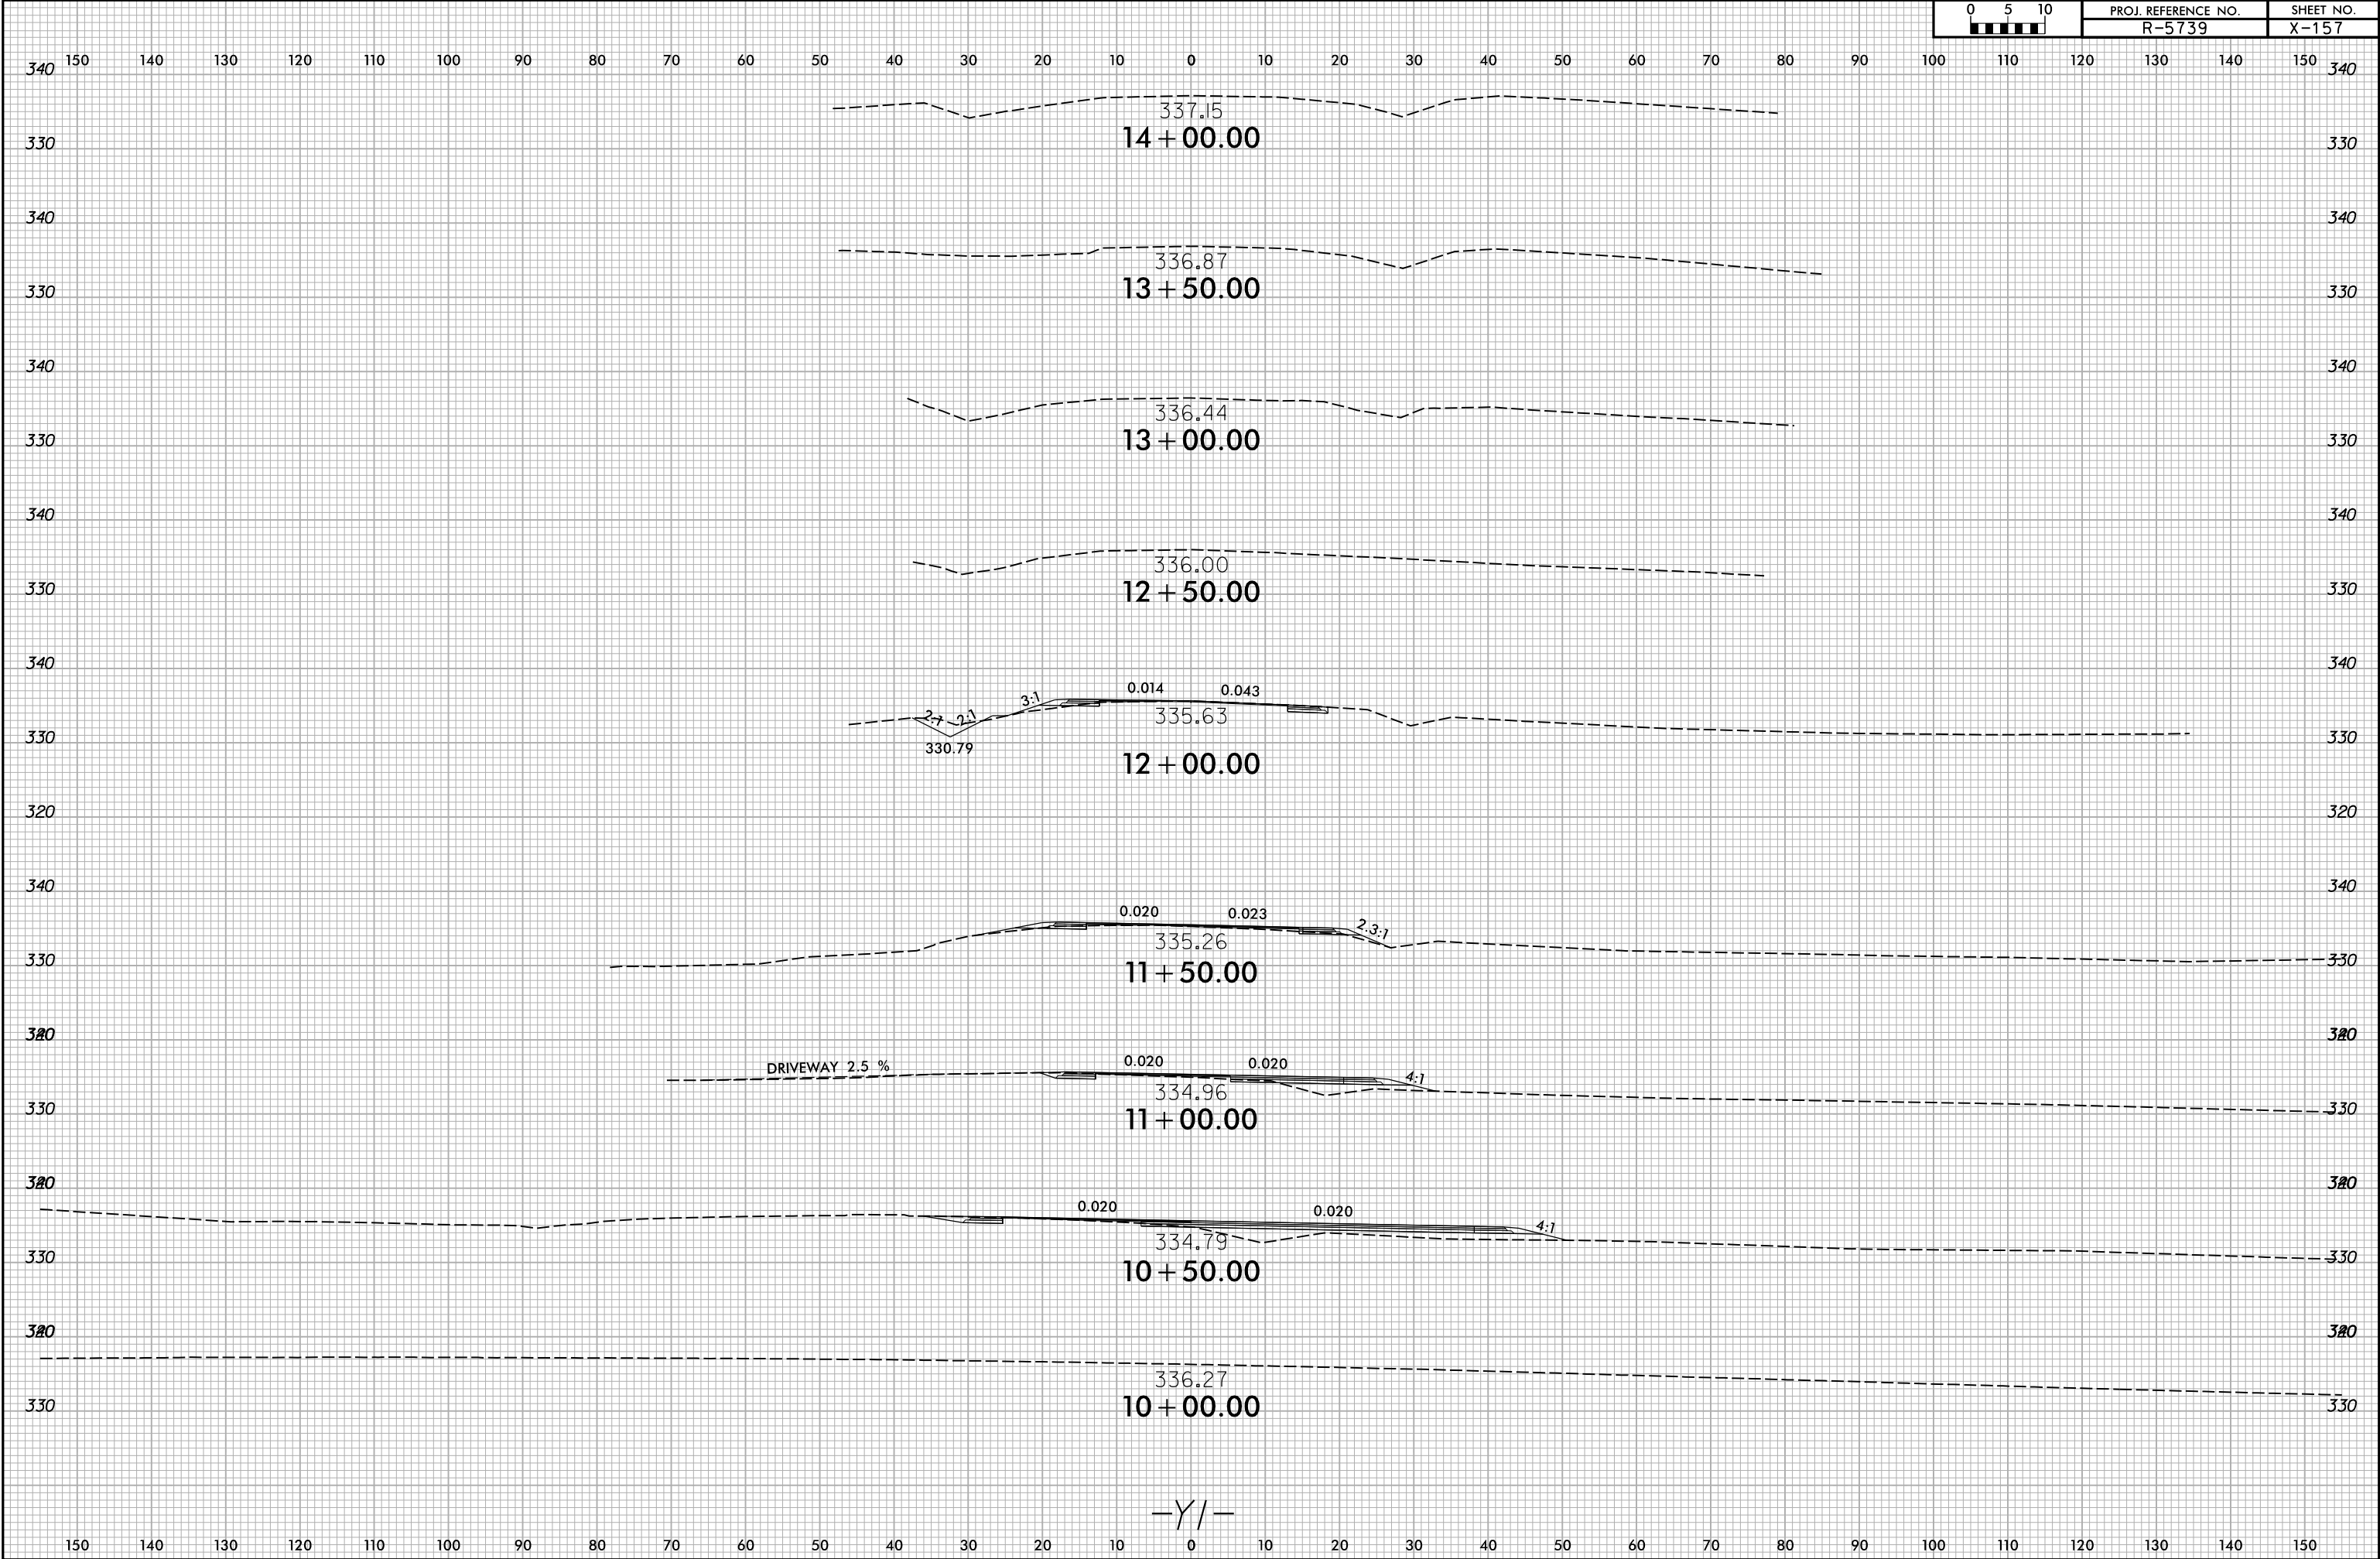



6/23/16

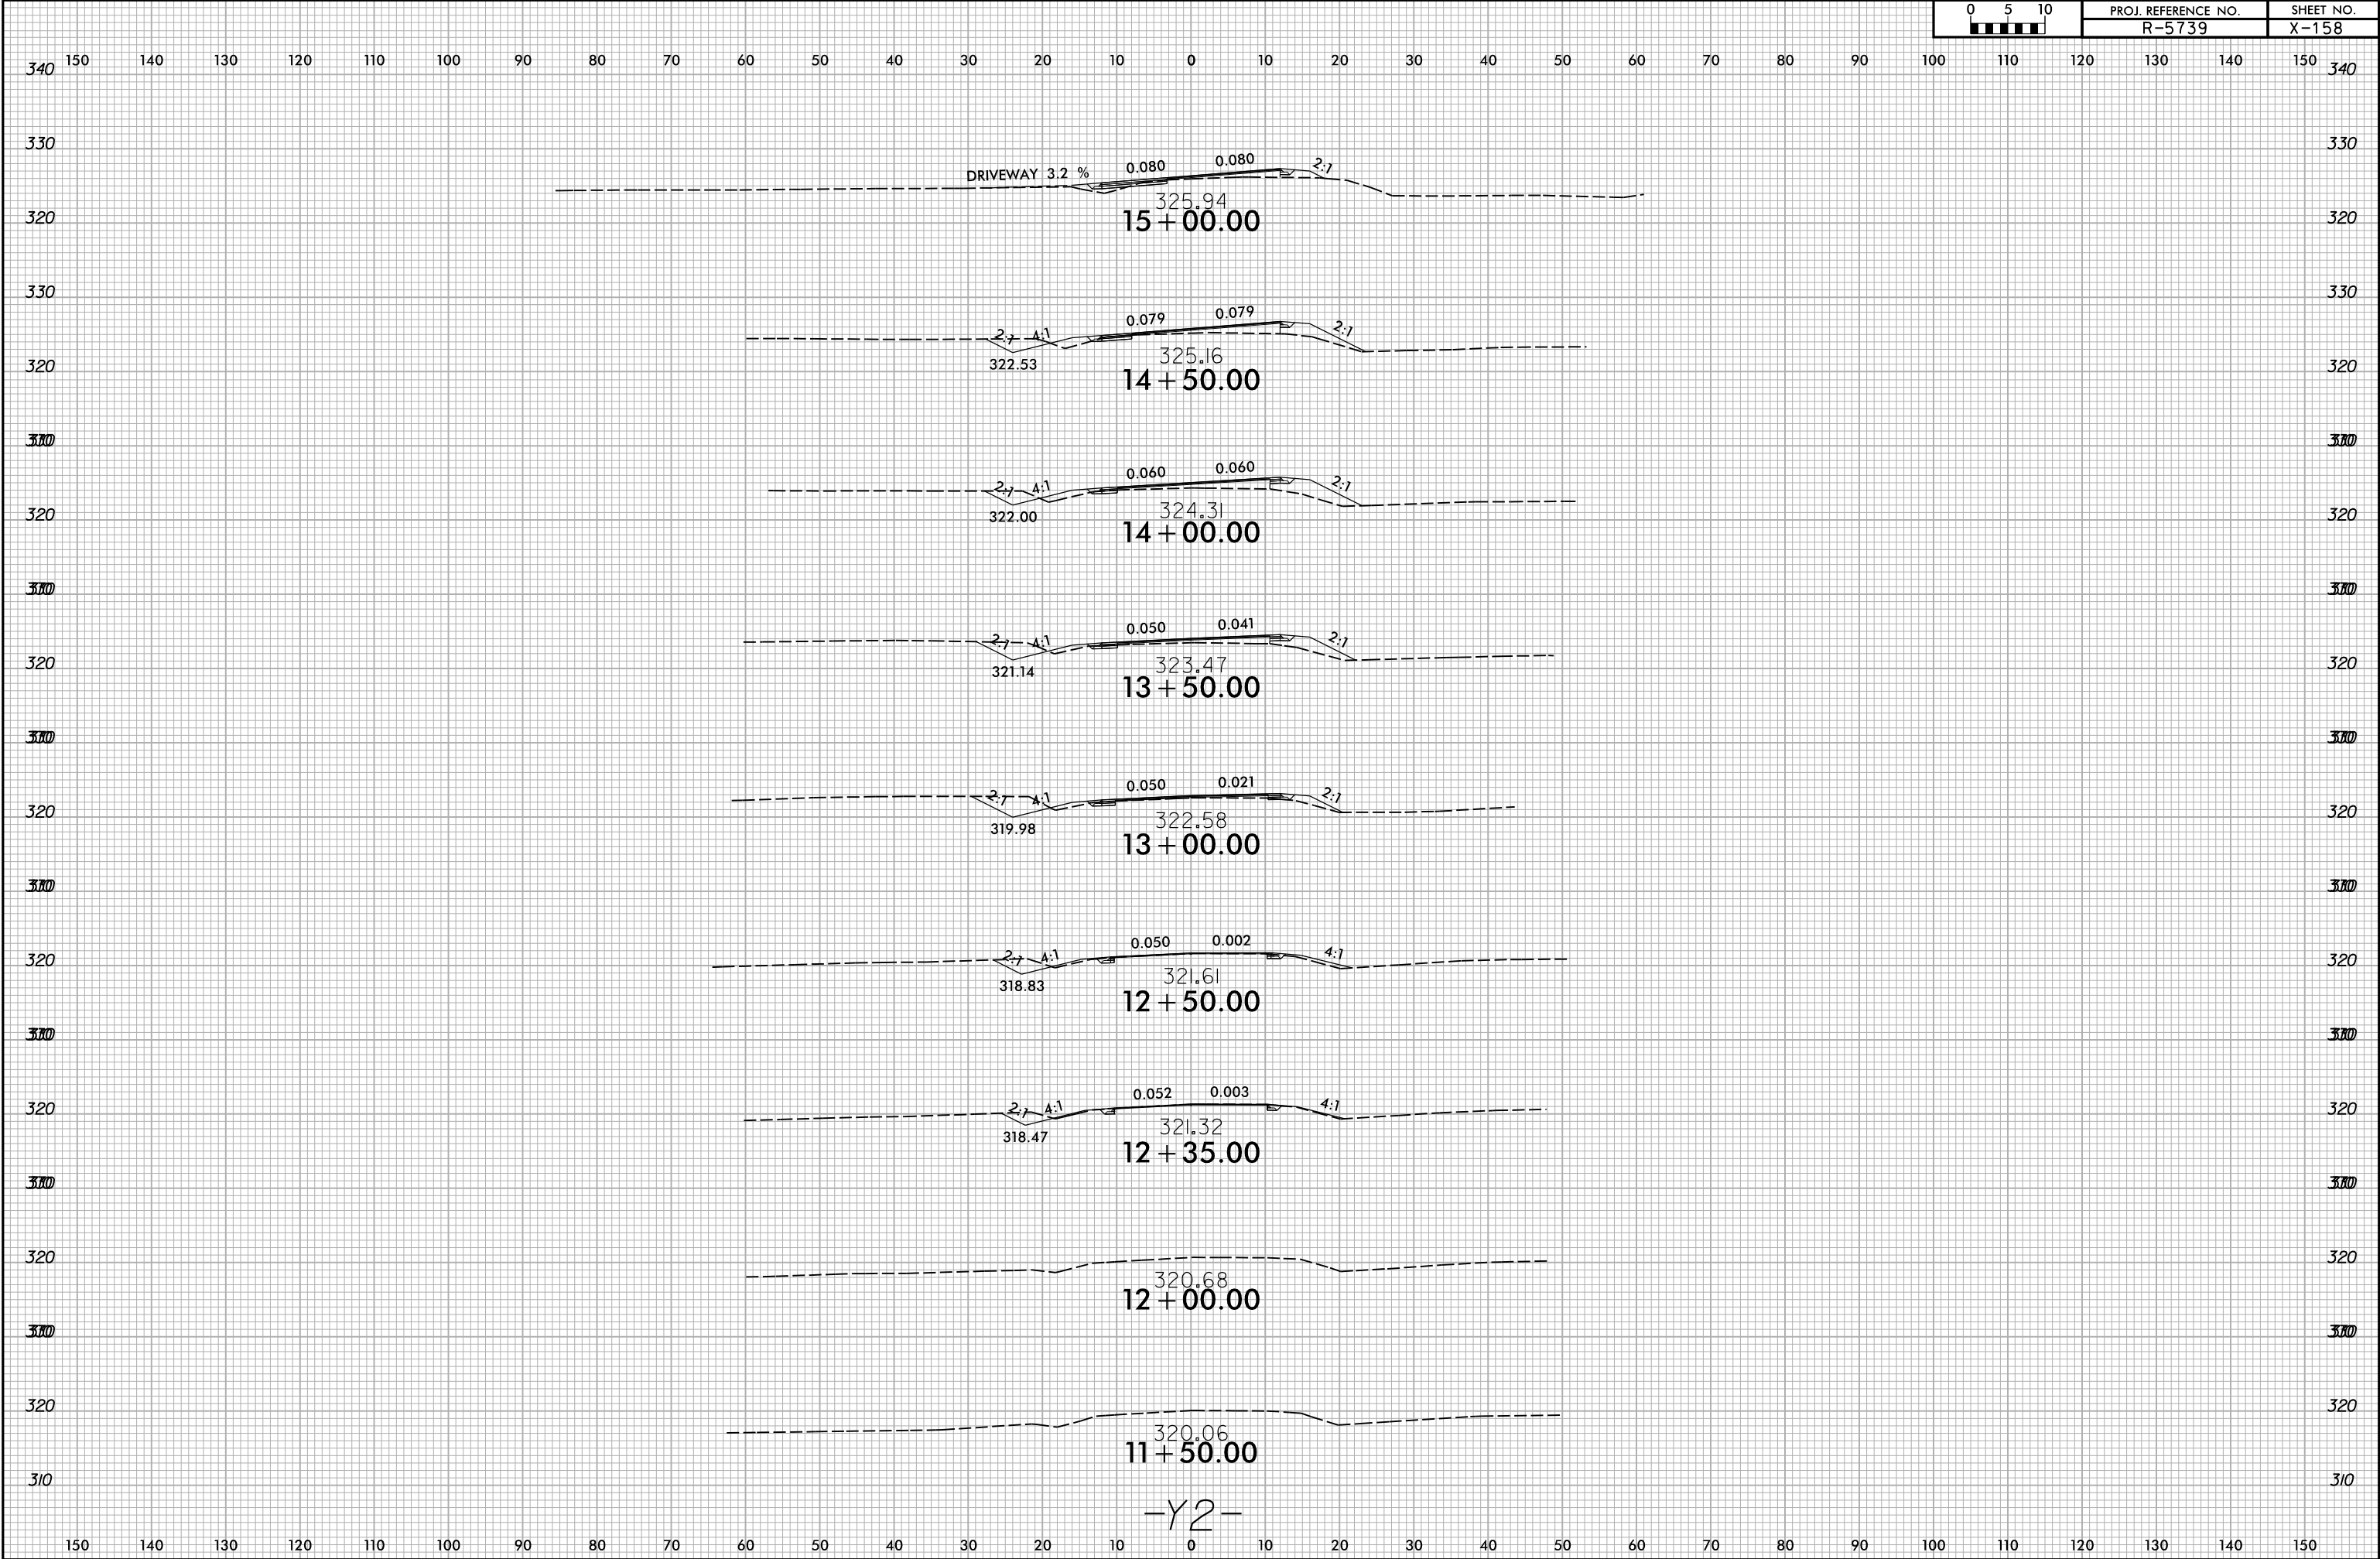

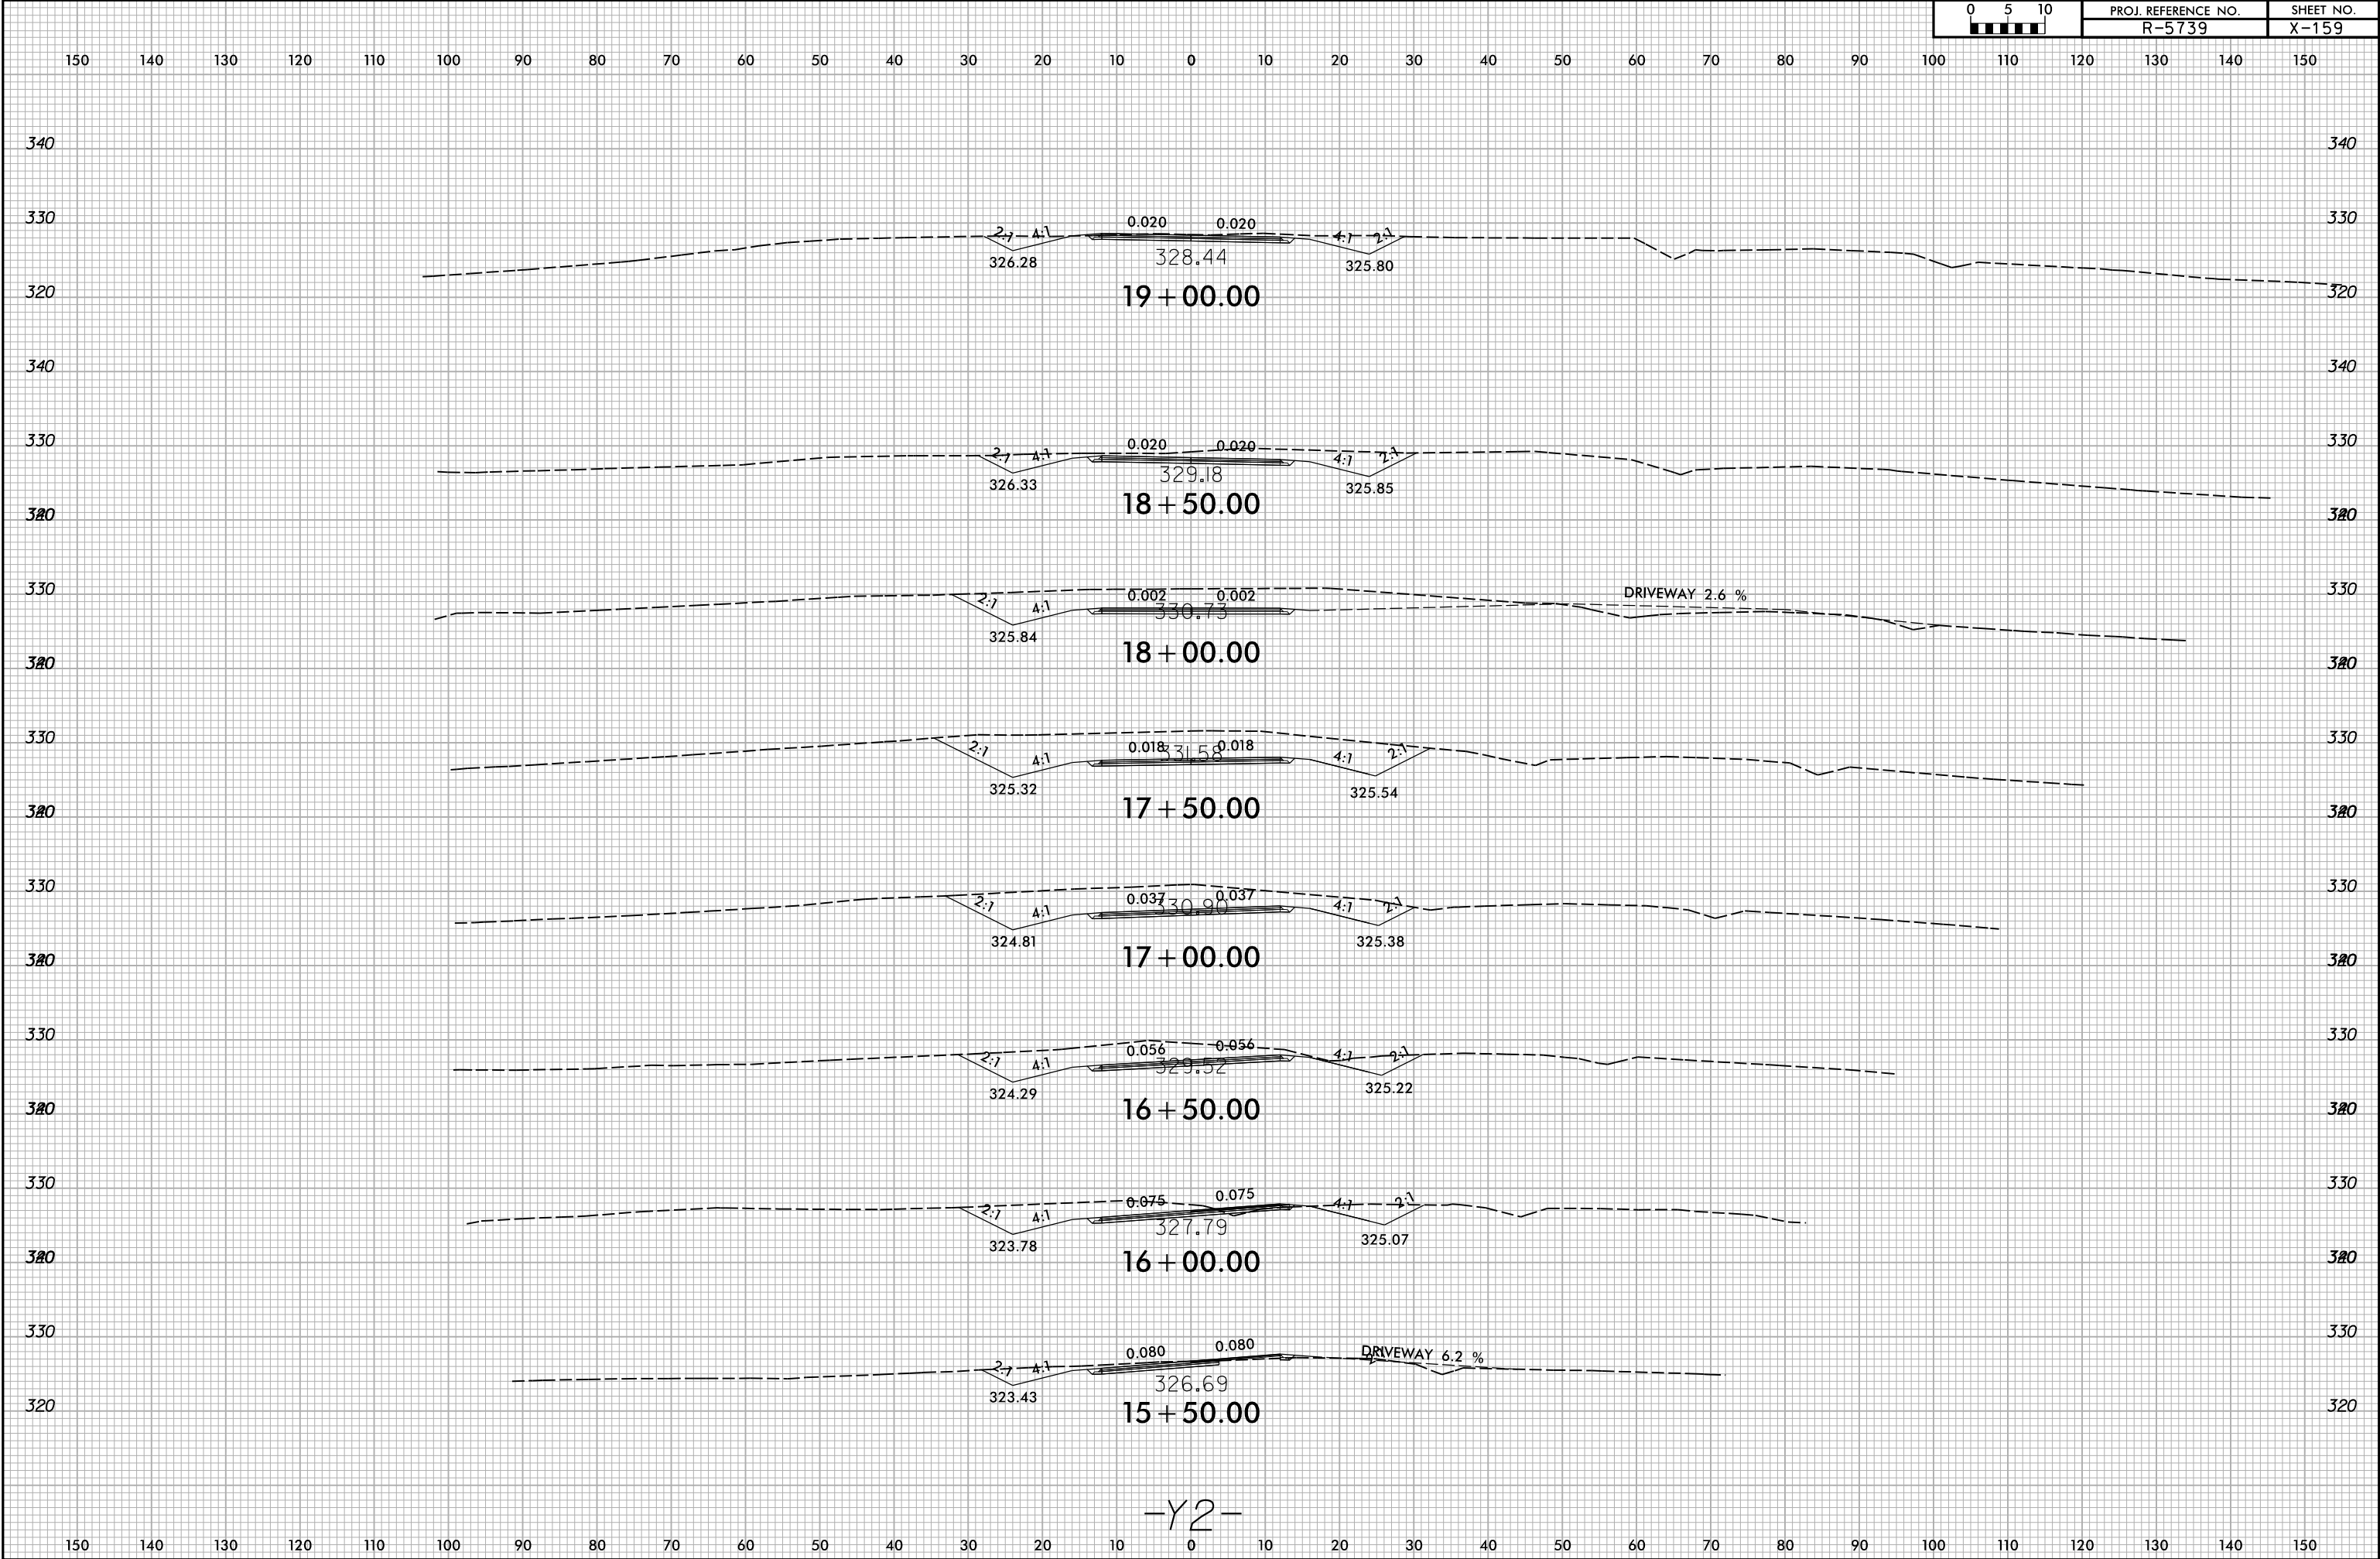

6/23/16

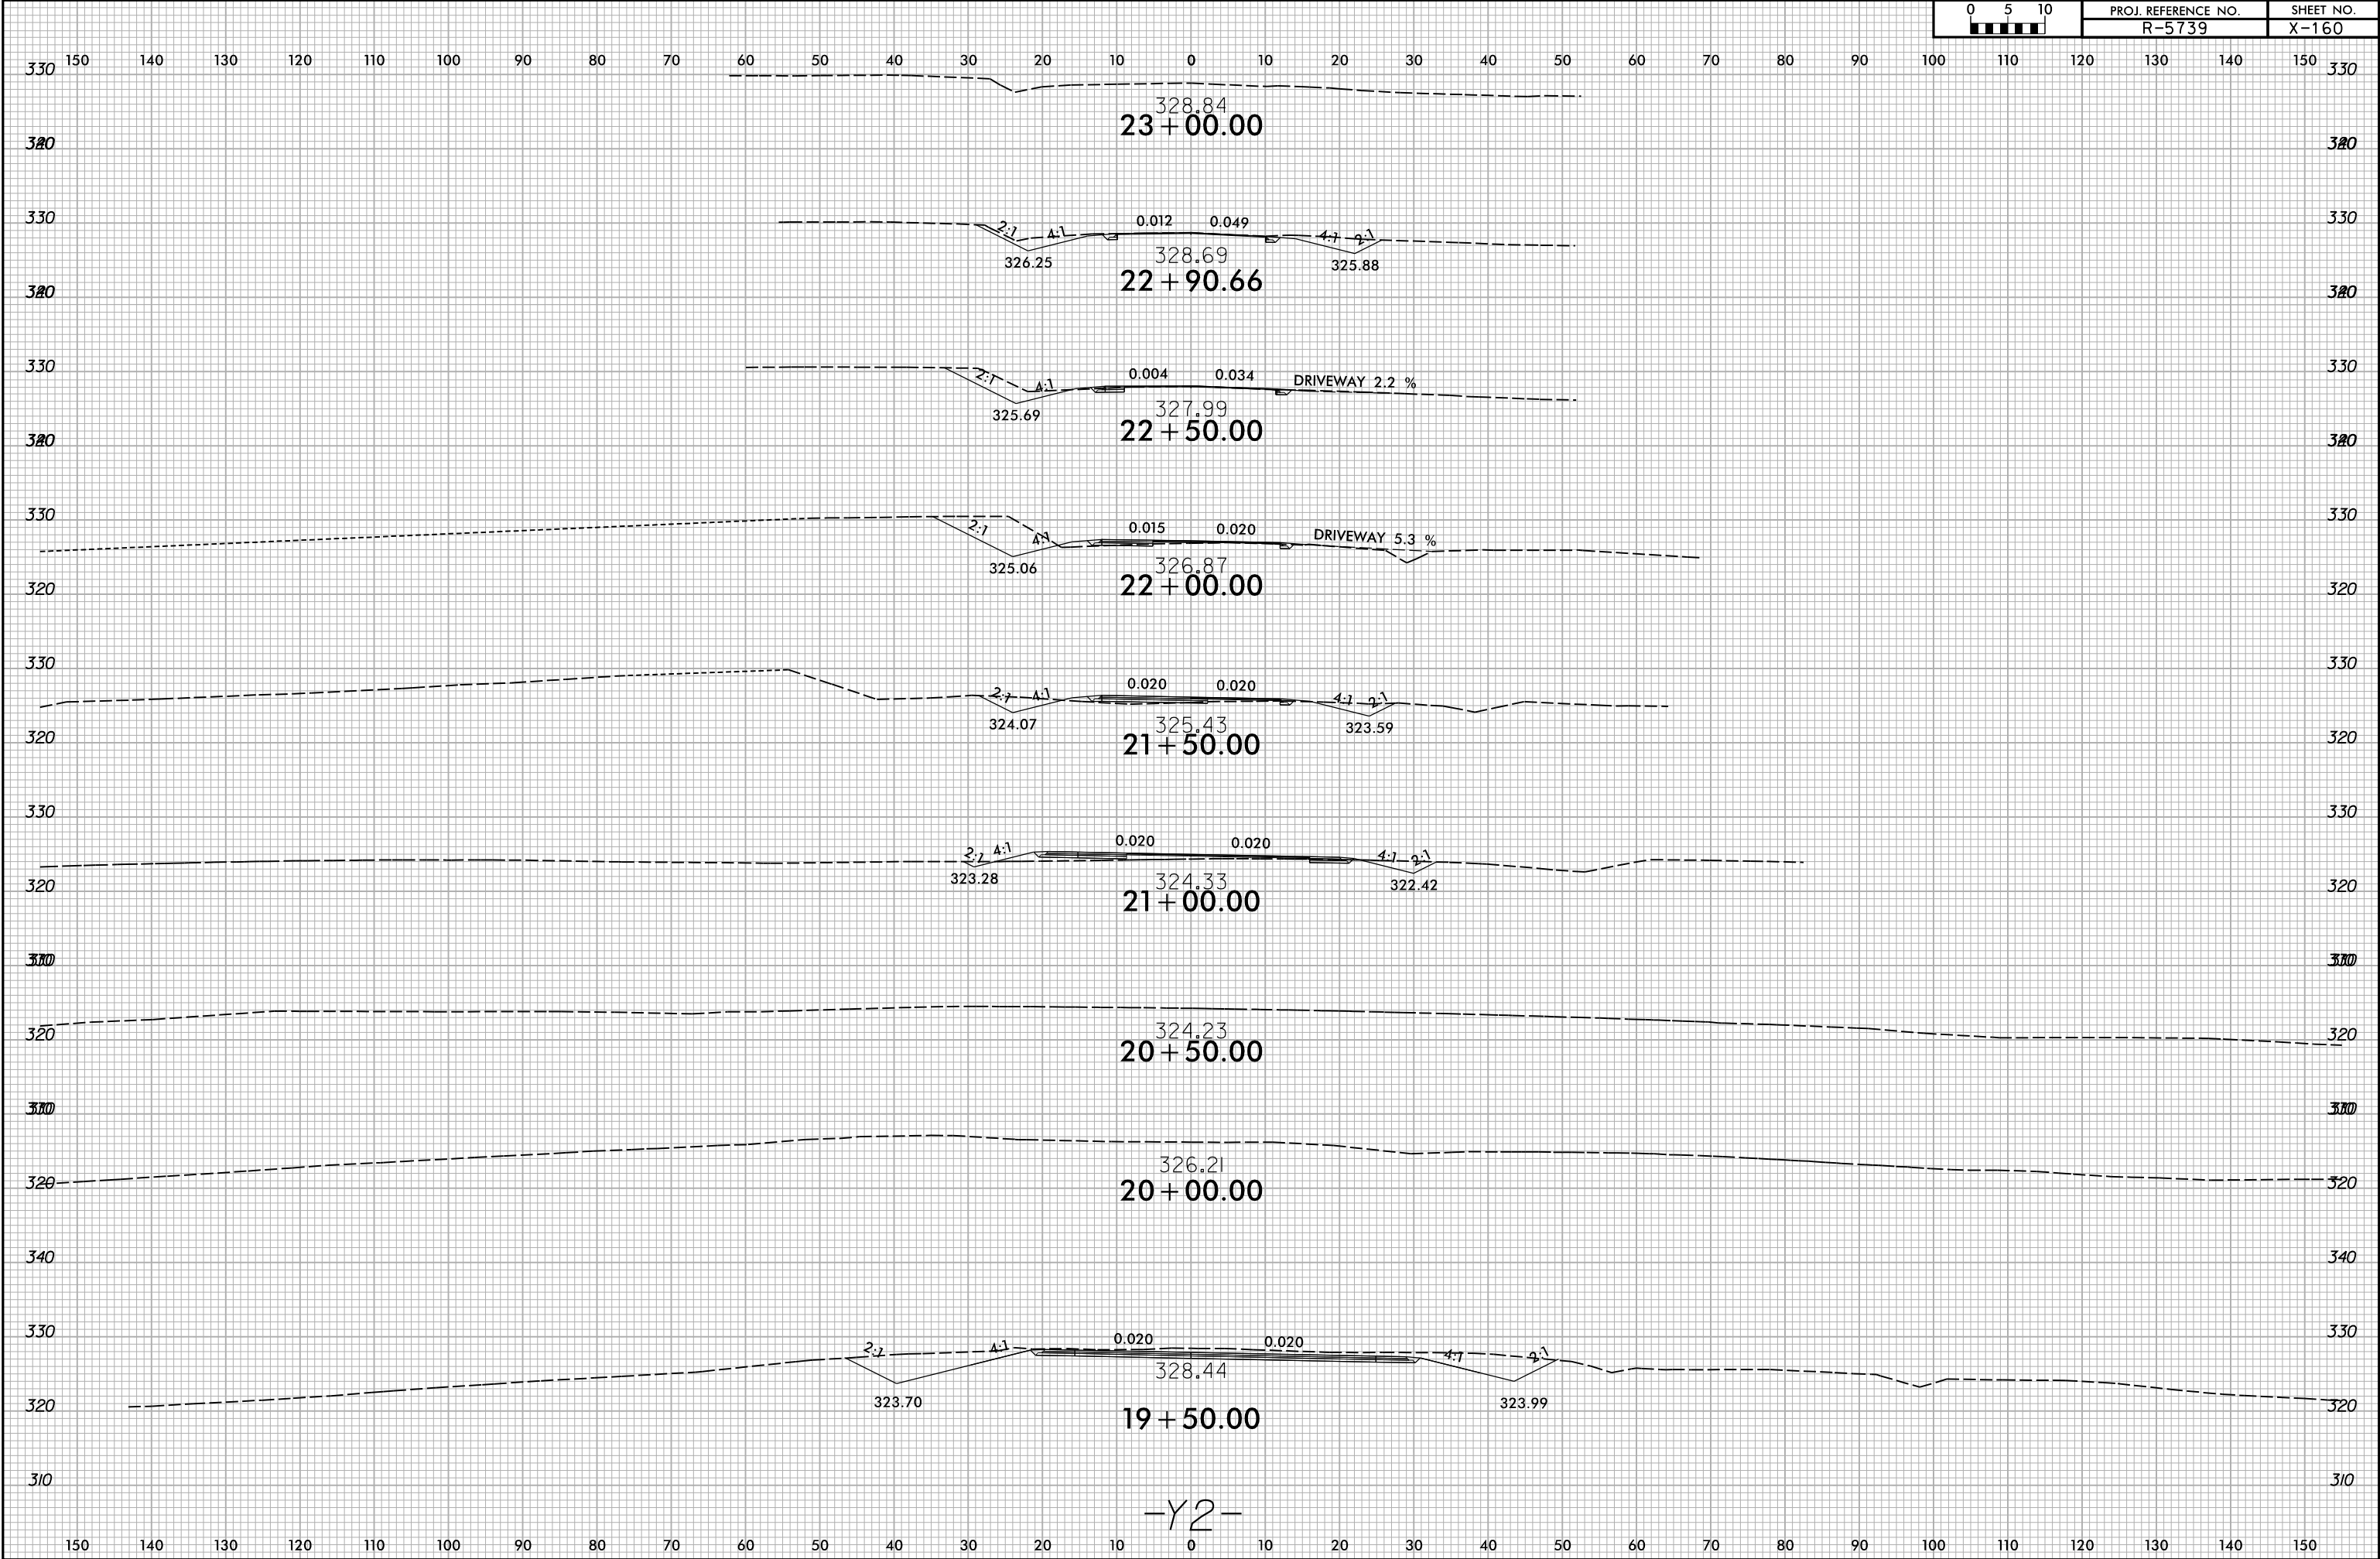

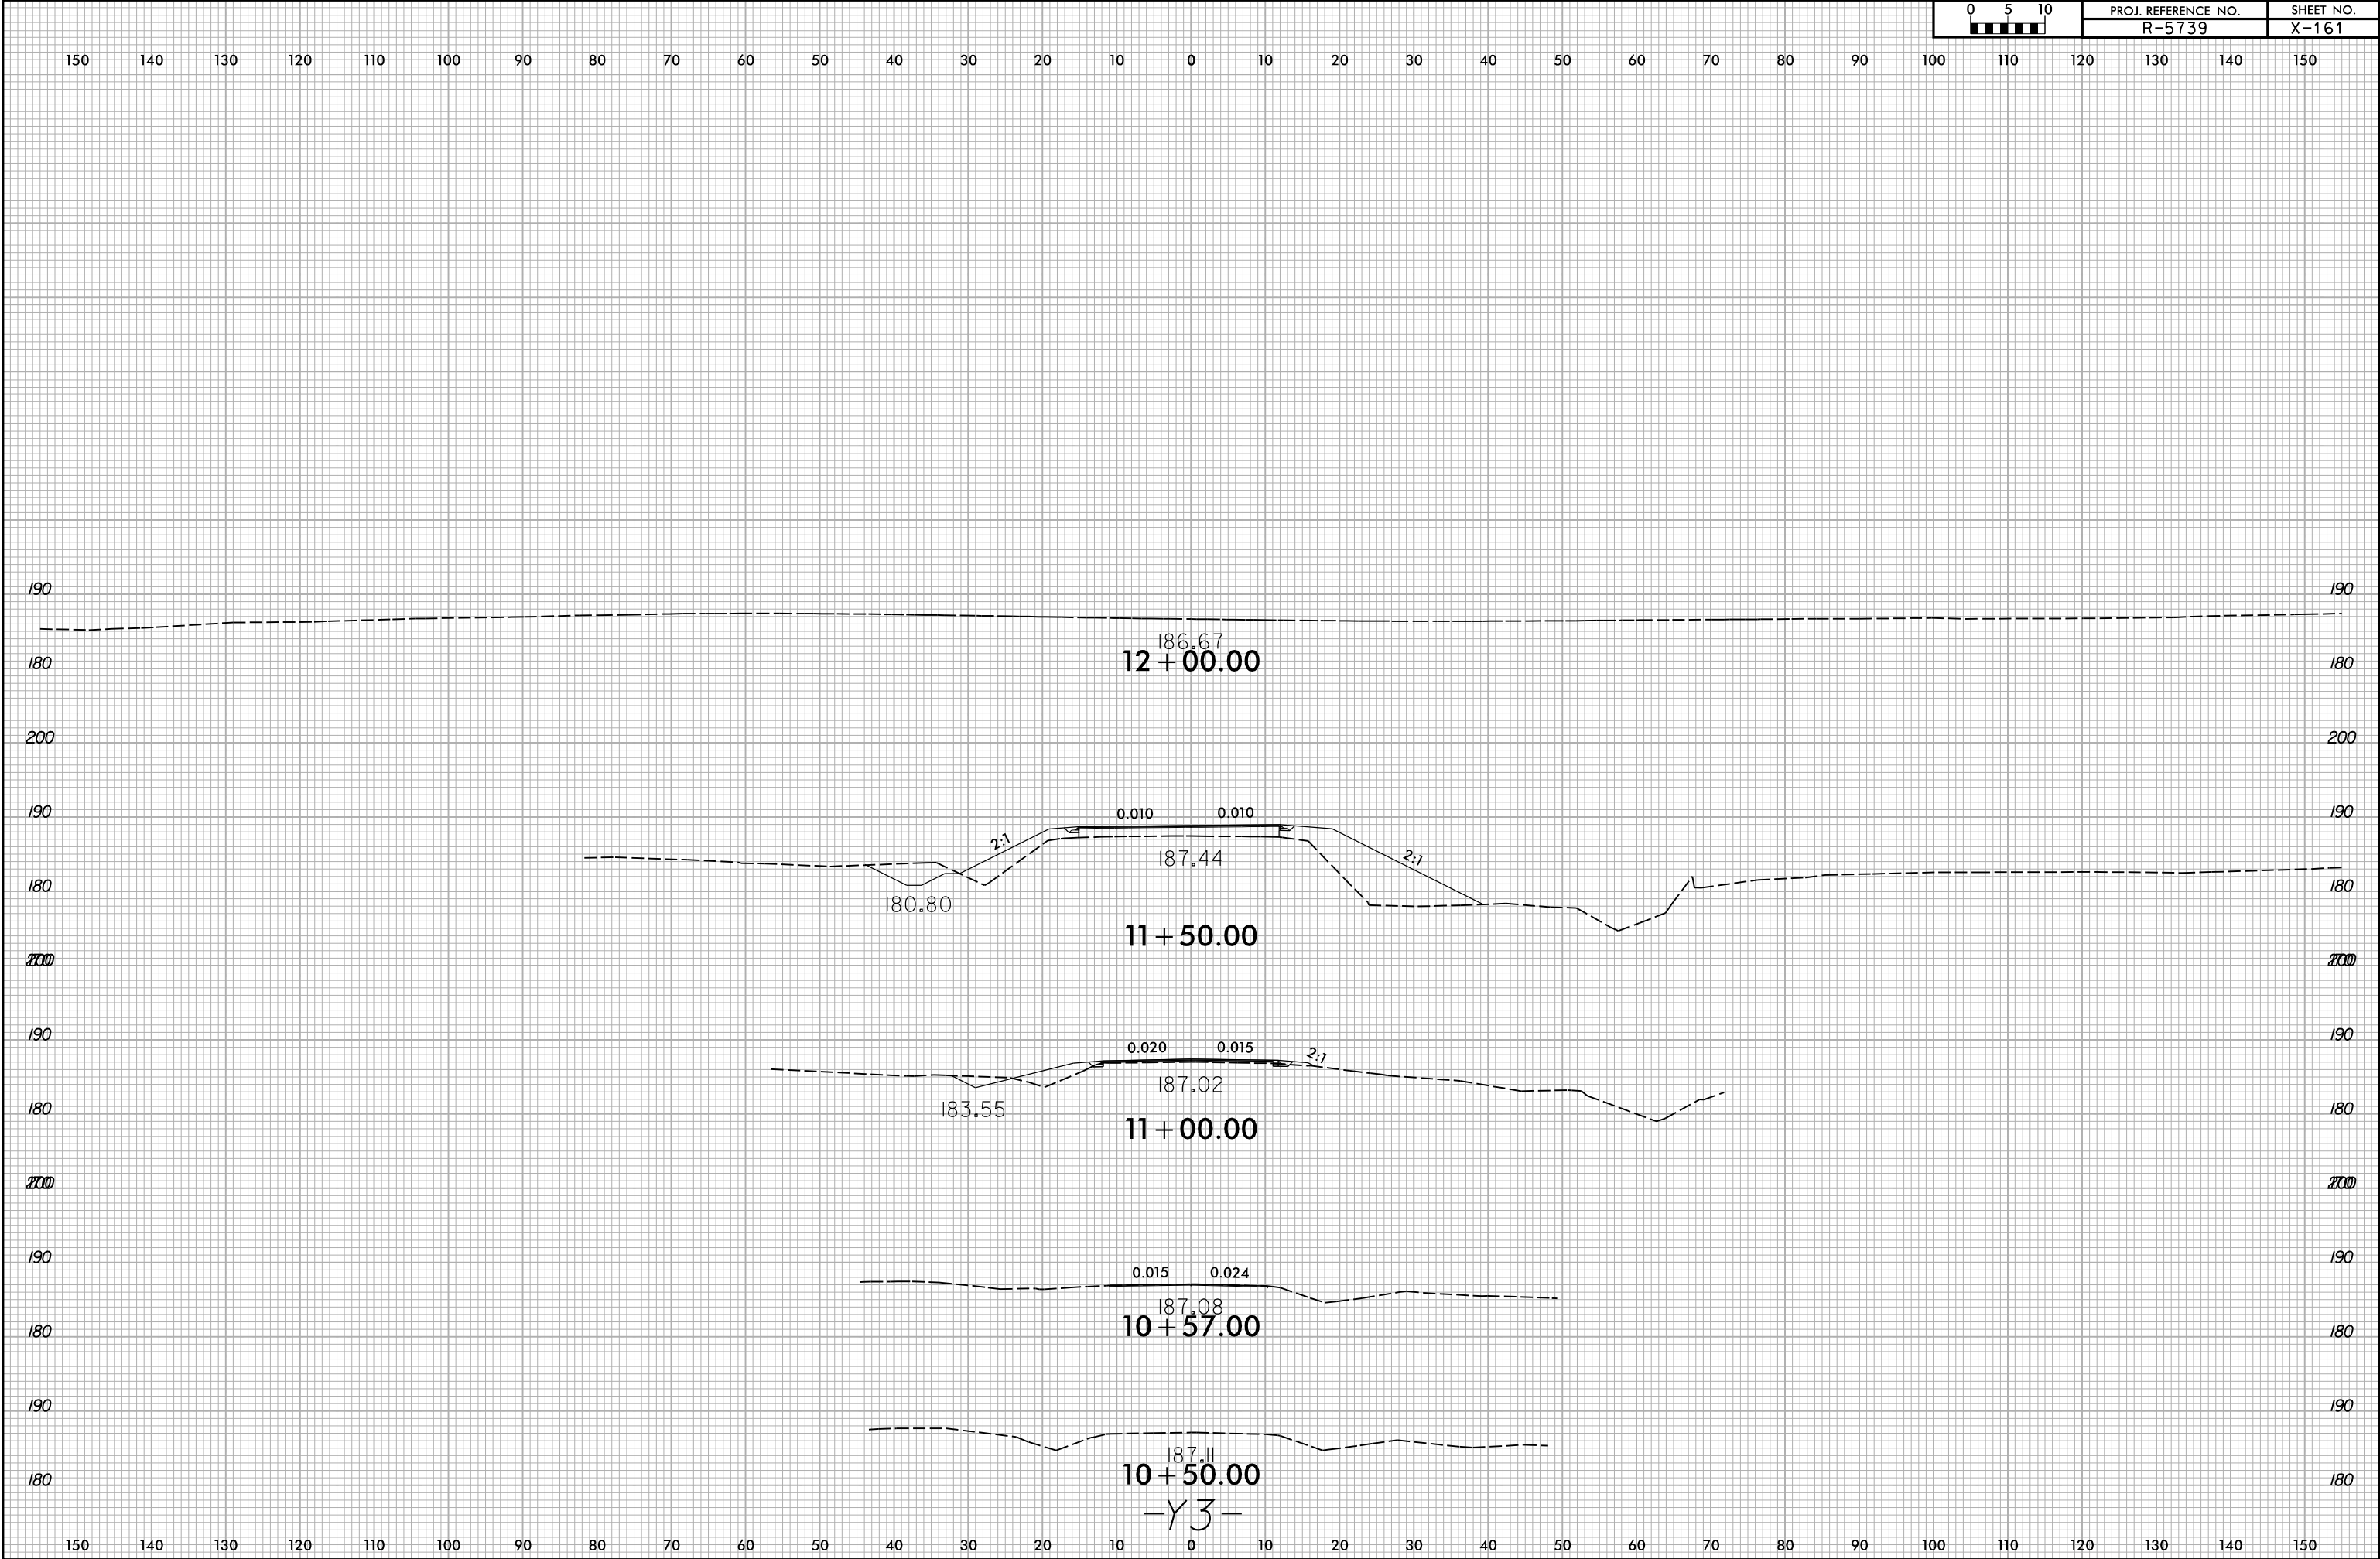

6/23/16

150 140 130 120 110 100 90 80 70 60 50 40 30 20 10 0 10 20 30 40 50 60 70 80 90 100 110 120 130 140 150

200

200

190

190

180

180

190

190

180

180

190

190

180

180

170


170

189.58  
12+00.00


186.72  
11+50.00

184.51  
11+00.00


-Y4-

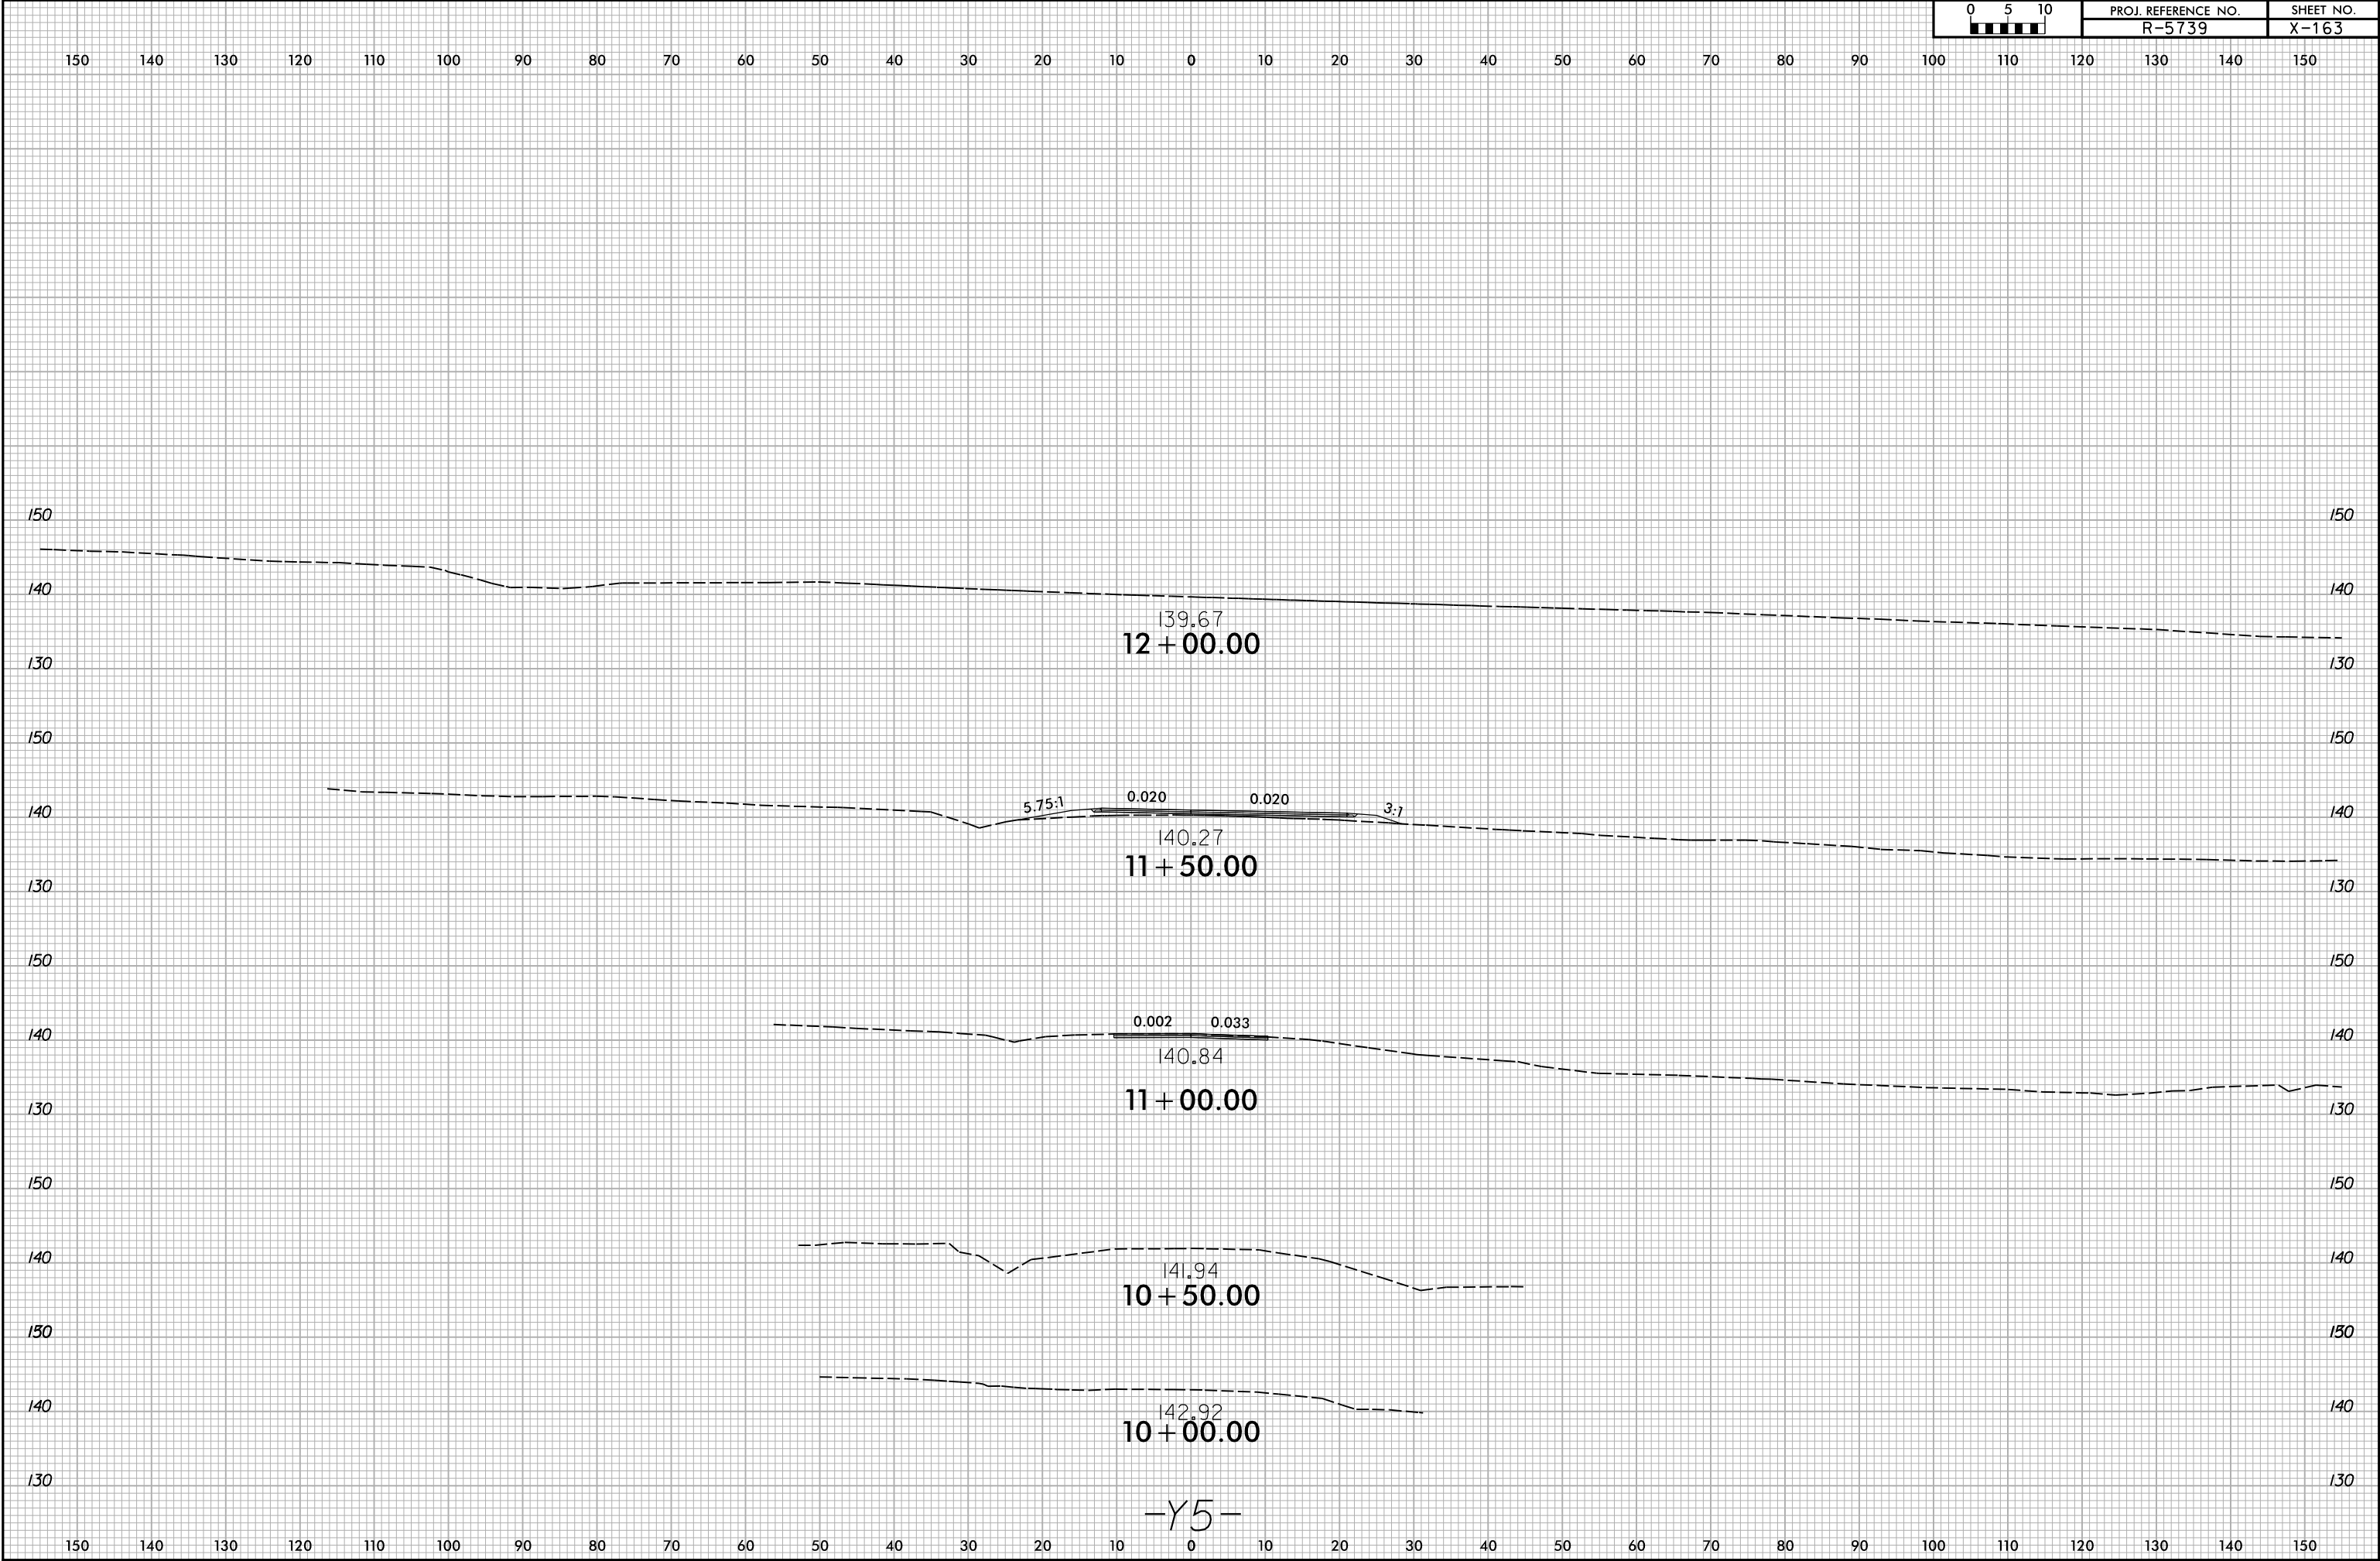

150 140 130 120 110 100 90 80 70 60 50 40 30 20 10 0 10 20 30 40 50 60 70 80 90 100 110 120 130 140 150

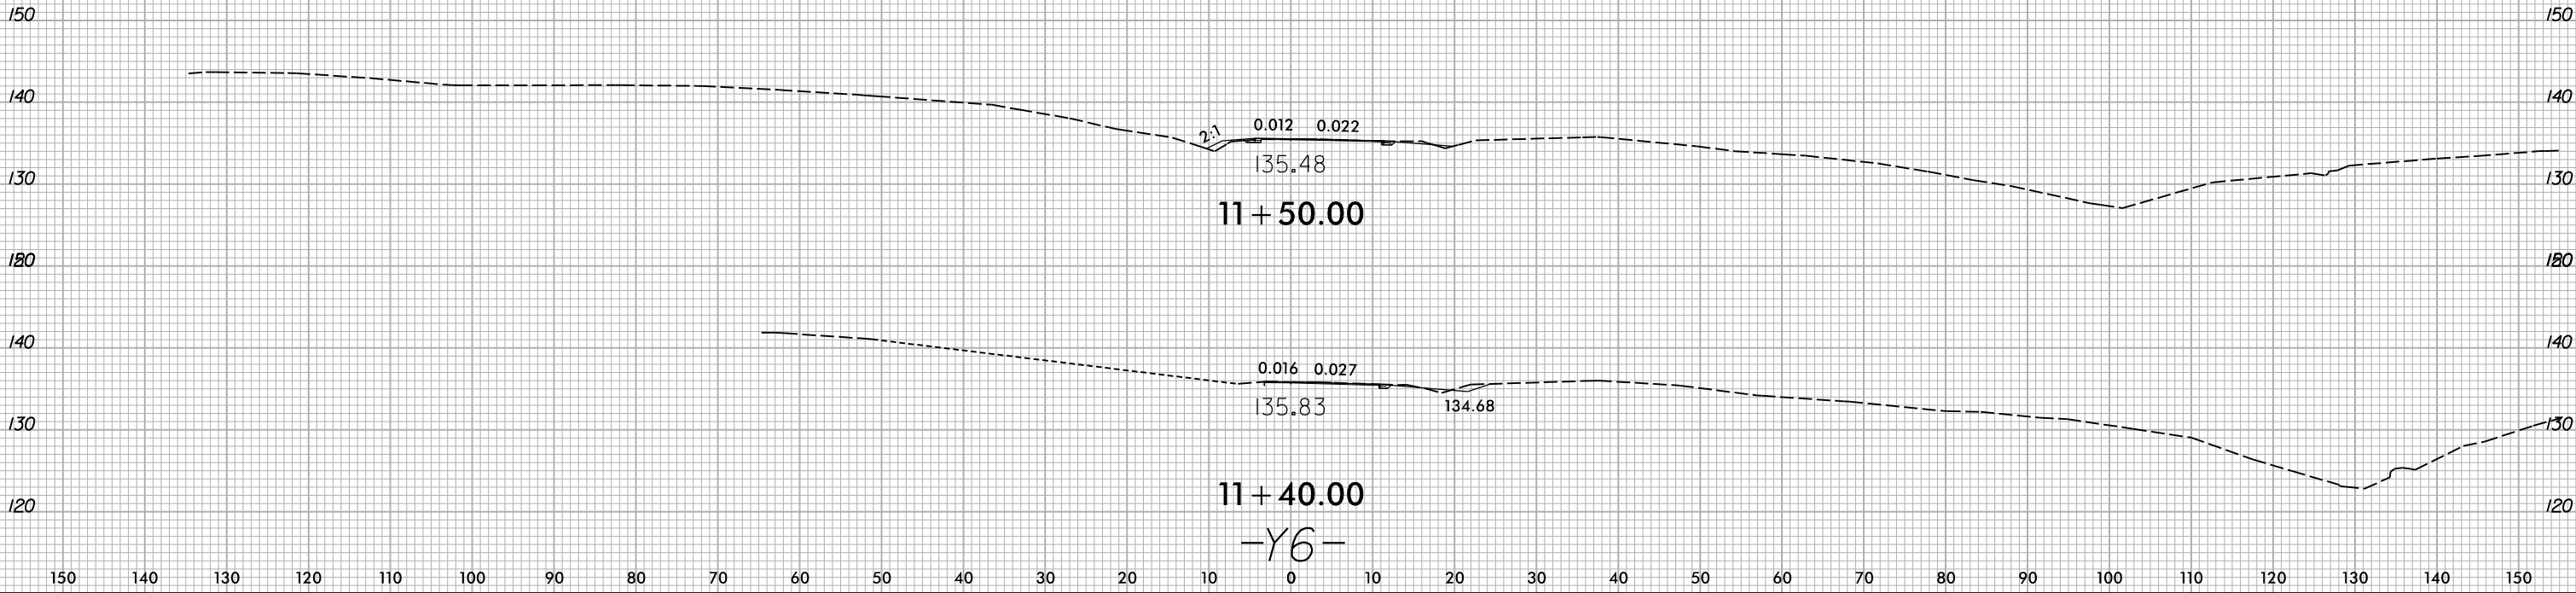

150 140 130 120 110 100 90 80 70 60 50 40 30 20 10 0 10 20 30 40 50 60 70 80 90 100 110 120 130 140 150

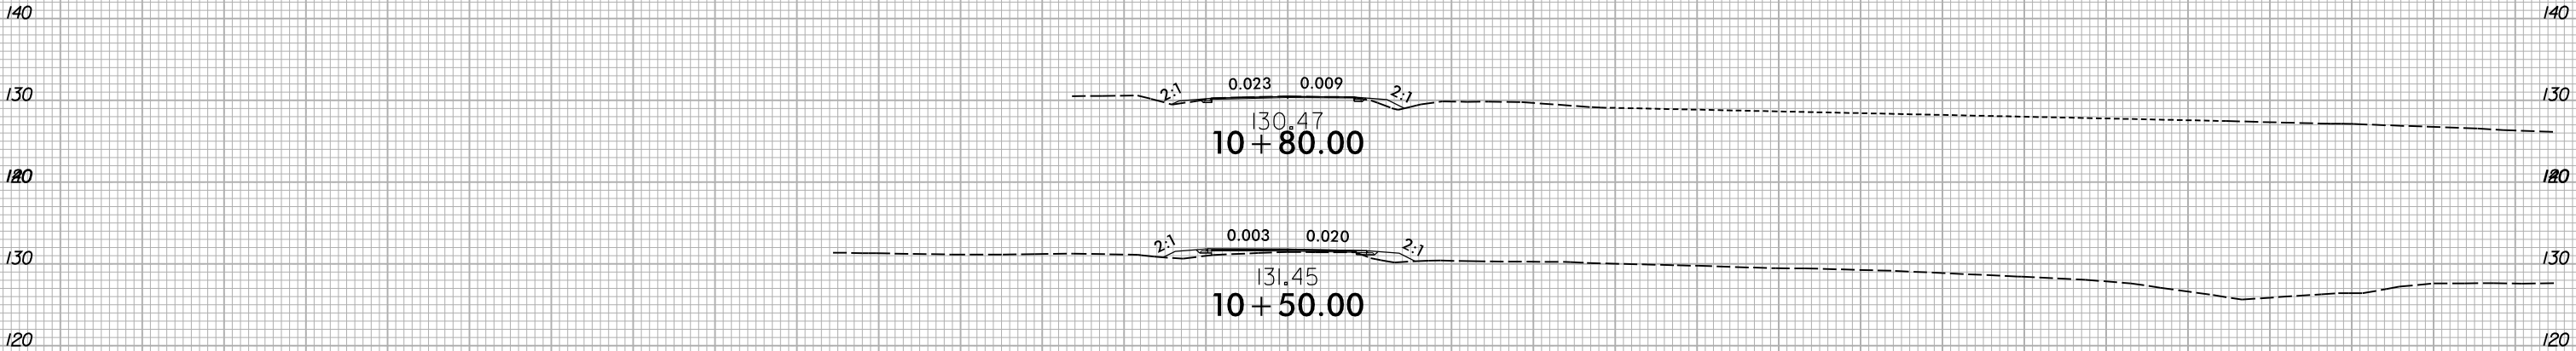

-Y7-

