



STATE	STATE PROJECT REFERENCE NO.	SHEET NO.	TOTAL SHEETS
N.C.	U-5875	RW01	26

TIP PROJECT: U-5875

STATE OF NORTH CAROLINA
DIVISION OF HIGHWAYS

SURVEY CONTROL, EXISTING CENTERLINES,
RIGHT OF WAY, EASEMENTS AND PROPERTY TIES

PITT

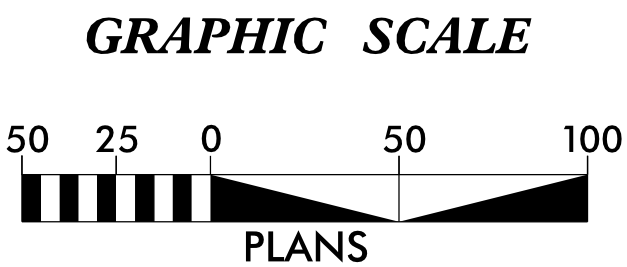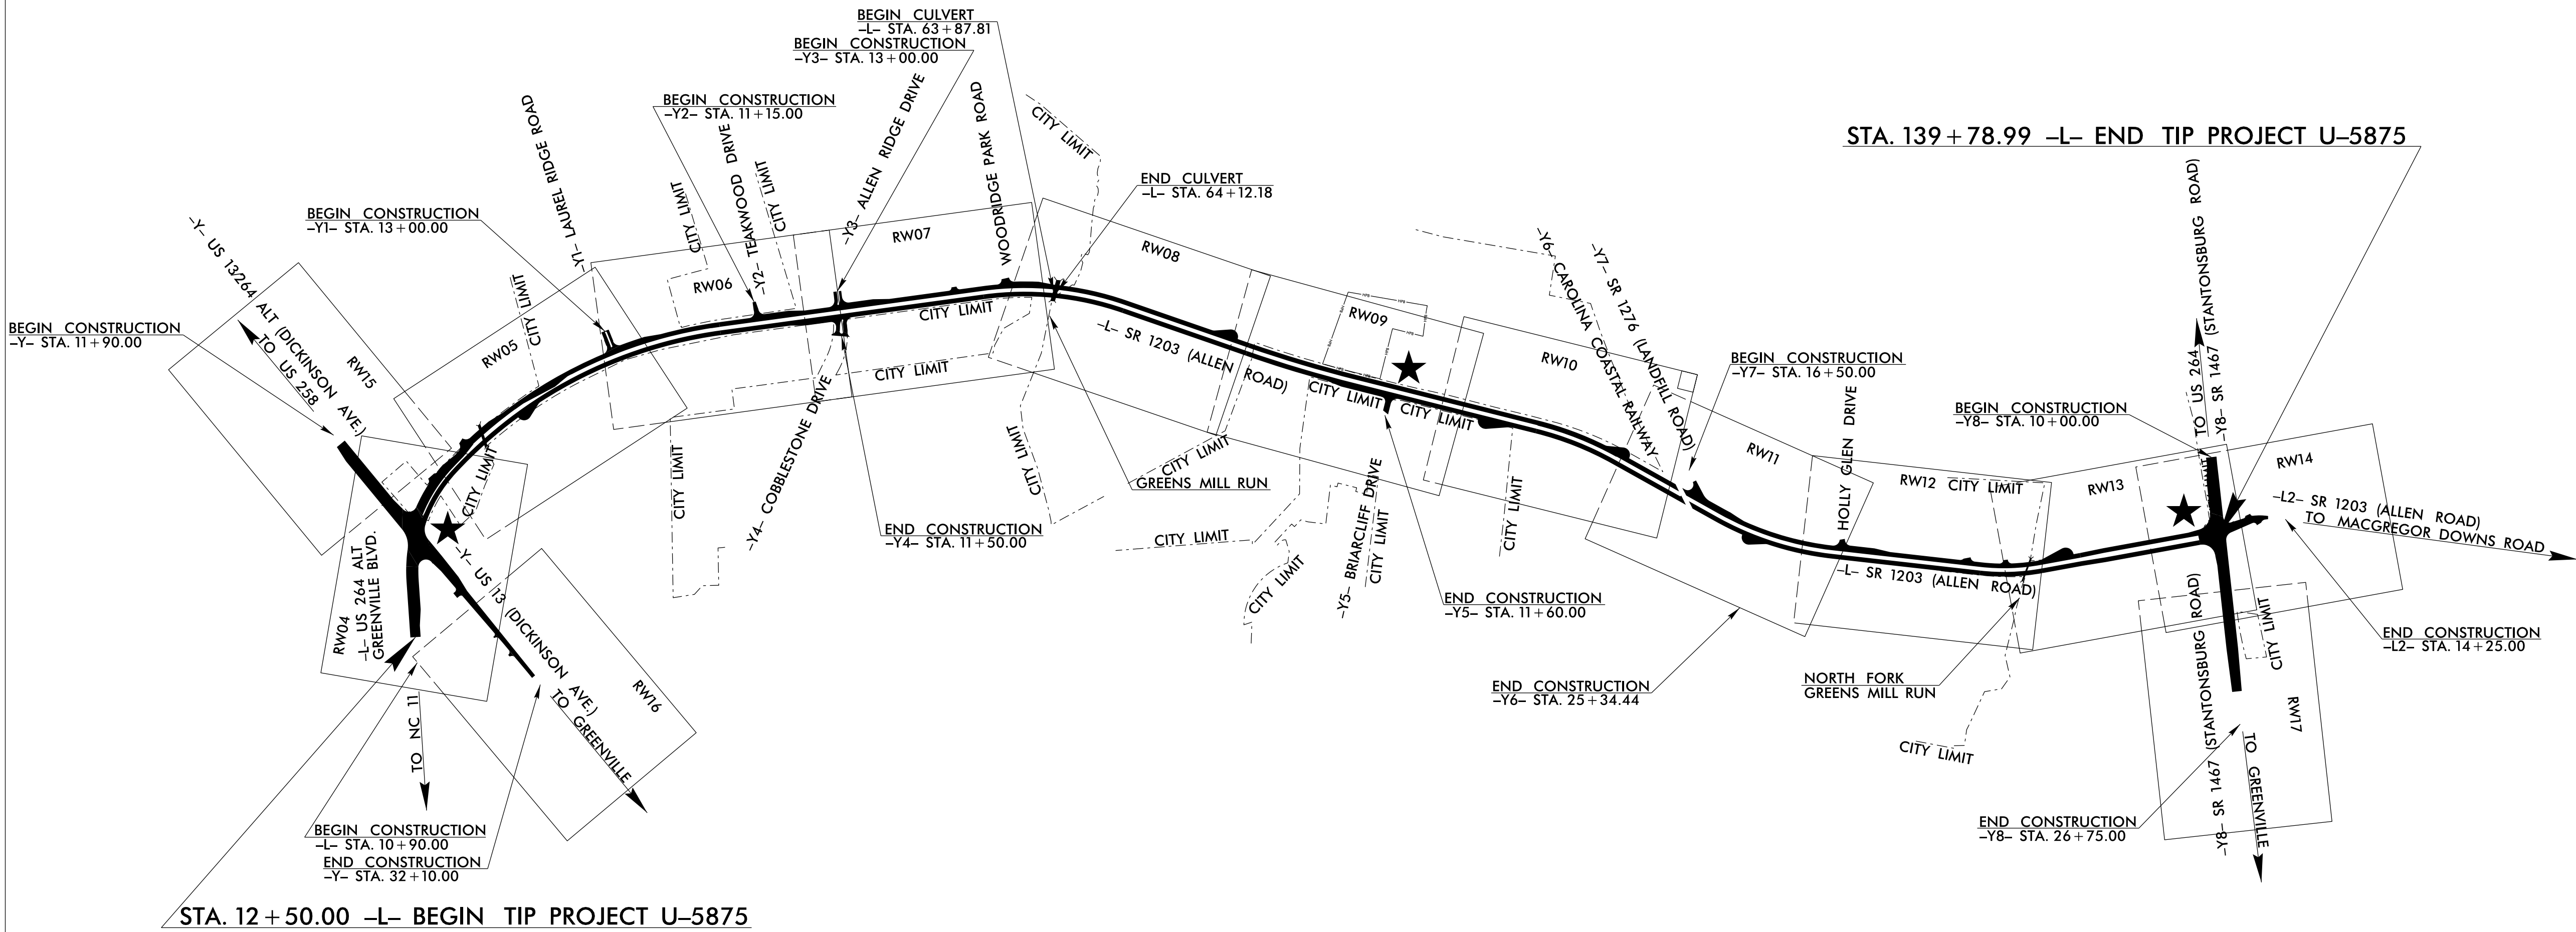

DATUM DESCRIPTION

THE LOCALIZED COORDINATE SYSTEM DEVELOPED FOR THIS PROJECT IS BASED ON THE STATE PLANE COORDINATES ESTABLISHED BY NCGS FOR MONUMENT "MARY" WITH NAD 83/NA 2011 STATE PLANE GRID COORDINATES OF NORTHING: 676,133.680(ft) EASTING: 2,467,304.200(ft) ELEVATION: 77.840(ft) THE AVERAGE COMBINED GRID FACTOR USED ON THIS PROJECT (GROUND TO GRID) IS: 0.999892150 THE N.C. LAMBERT GRID BEARING AND LOCALIZED HORIZONTAL GROUND DISTANCE FROM "MARY" TO -L- STATION 10+00.00 IS S 00-07°36.4" E 7,730.07(ft) ALL LINEAR DIMENSIONS ARE LOCALIZED HORIZONTAL DISTANCES VERTICAL DATUM USED IS NAVD 88

Prepared in the Office of:


JoynerKeeny, PLLC
1051 N. Winstead Avenue
Rocky Mount, NC 27804
252-977-3124
North Carolina Firm Number P-0551

2024 STANDARD SPECIFICATIONS

RIGHT OF WAY DATE:
APRIL 2018

LETTING DATE:
OCTOBER 21, 2025

PROFESSIONAL LAND SURVEYOR

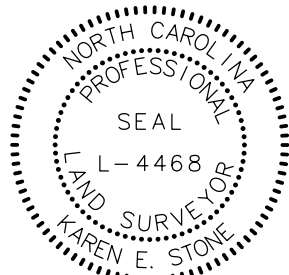

DocuSigned by:
Jason E. Stone
234356875145452
SIGNATURE:

6/2/2025
Date:

