


PROJECT REFERENCE NO.	SHEET NO.
U-5875	RW02C-3
Location and Surveys	

***SURVEY CONTROL SHEET U-5875***  
***W/EXISTING CENTERLINE ALIGNMENTS PRIOR TO CONSTRUCTION***

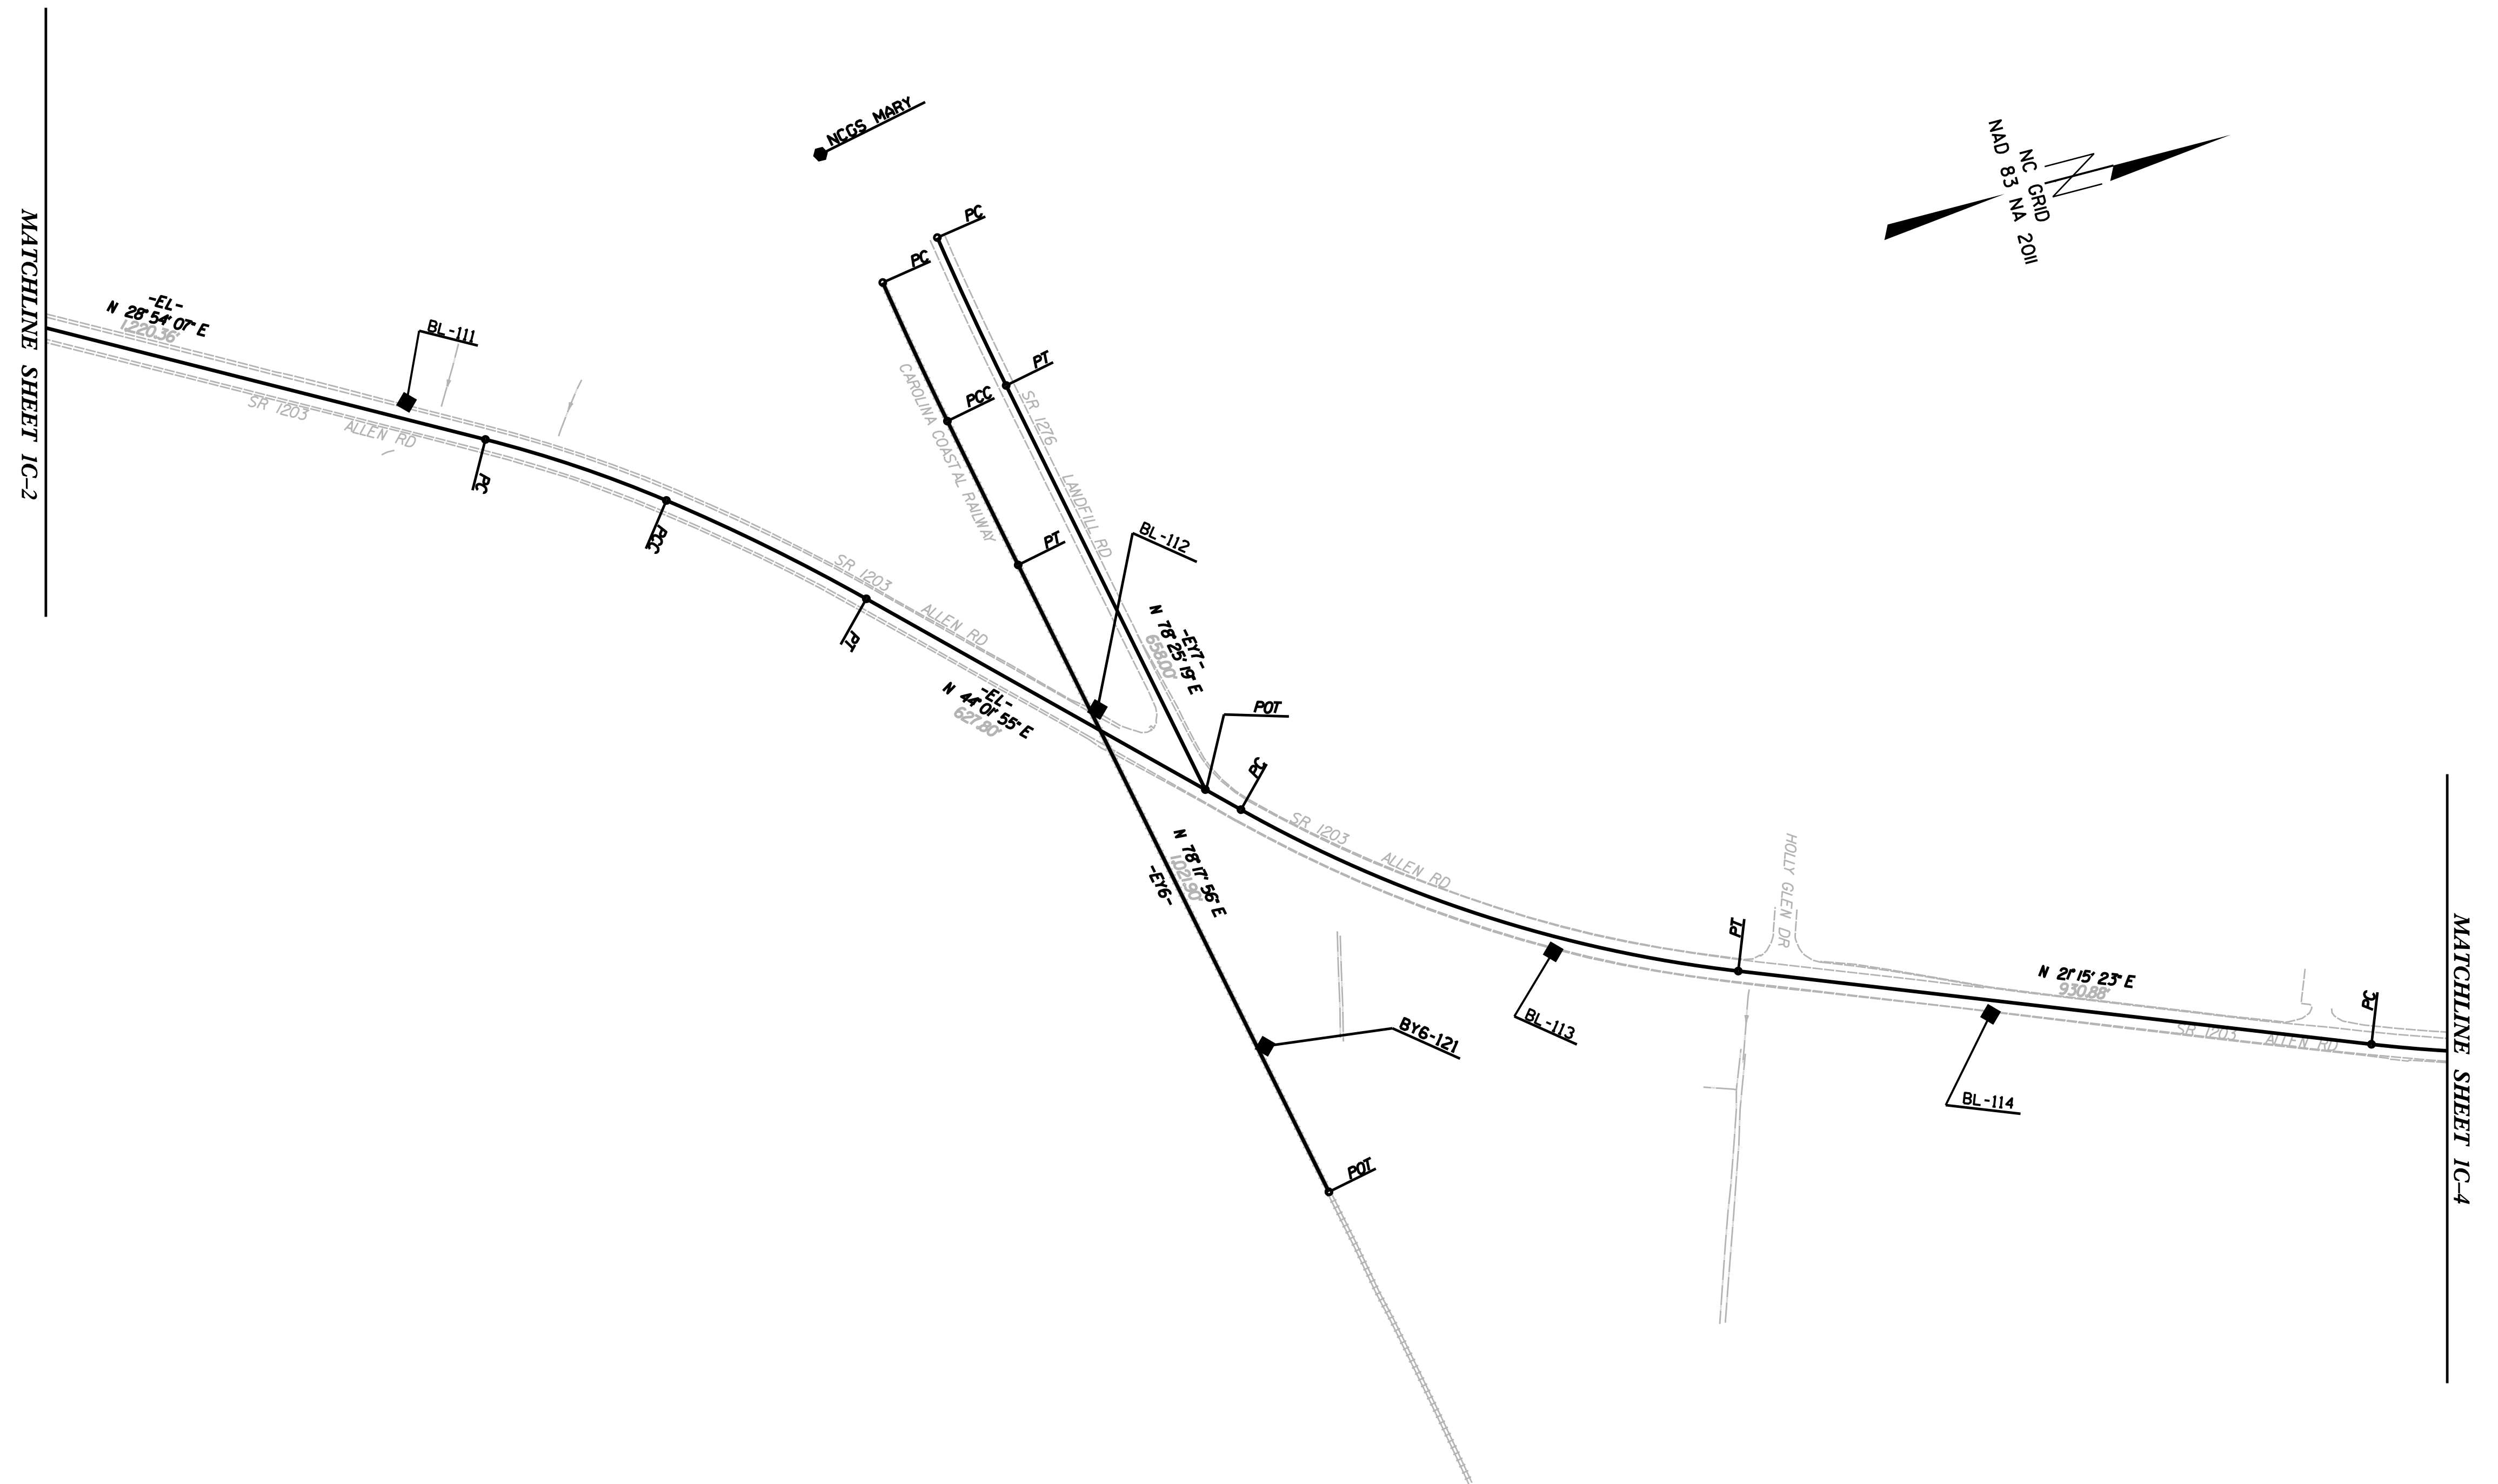

NOTES:

1. PROJECT CONTROL WAS ESTABLISHED USING GNSS, THE GLOBAL NAVIGATION SATELLITE SYSTEM.
2. THE SURVEY CONTROL DATA FOR THIS PROJECT HAS BEEN COMPILED FROM VARIOUS SOURCES. IF FURTHER INFORMATION REGARDING PROJECT CONTROL IS NEEDED, PLEASE CONTACT THE LOCATION AND SURVEYS UNIT.

NOTE: DRAWING NOT TO SCALE

## REVISIONS

09-JAN-2019 08:59  
N:\URBANJOBS\U-5875\Control Sheets\U5875-LS-rw02c-3.dgn  
mcrhodes AT L5D2-299767

6/2/99