


PROJECT REFERENCE NO.	SHEET NO.
U-5875	RW02C-4
Location and Surveys	

SURVEY CONTROL SHEET U-5875
W/EXISTING CENTERLINE ALIGNMENTS PRIOR TO CONSTRUCTION

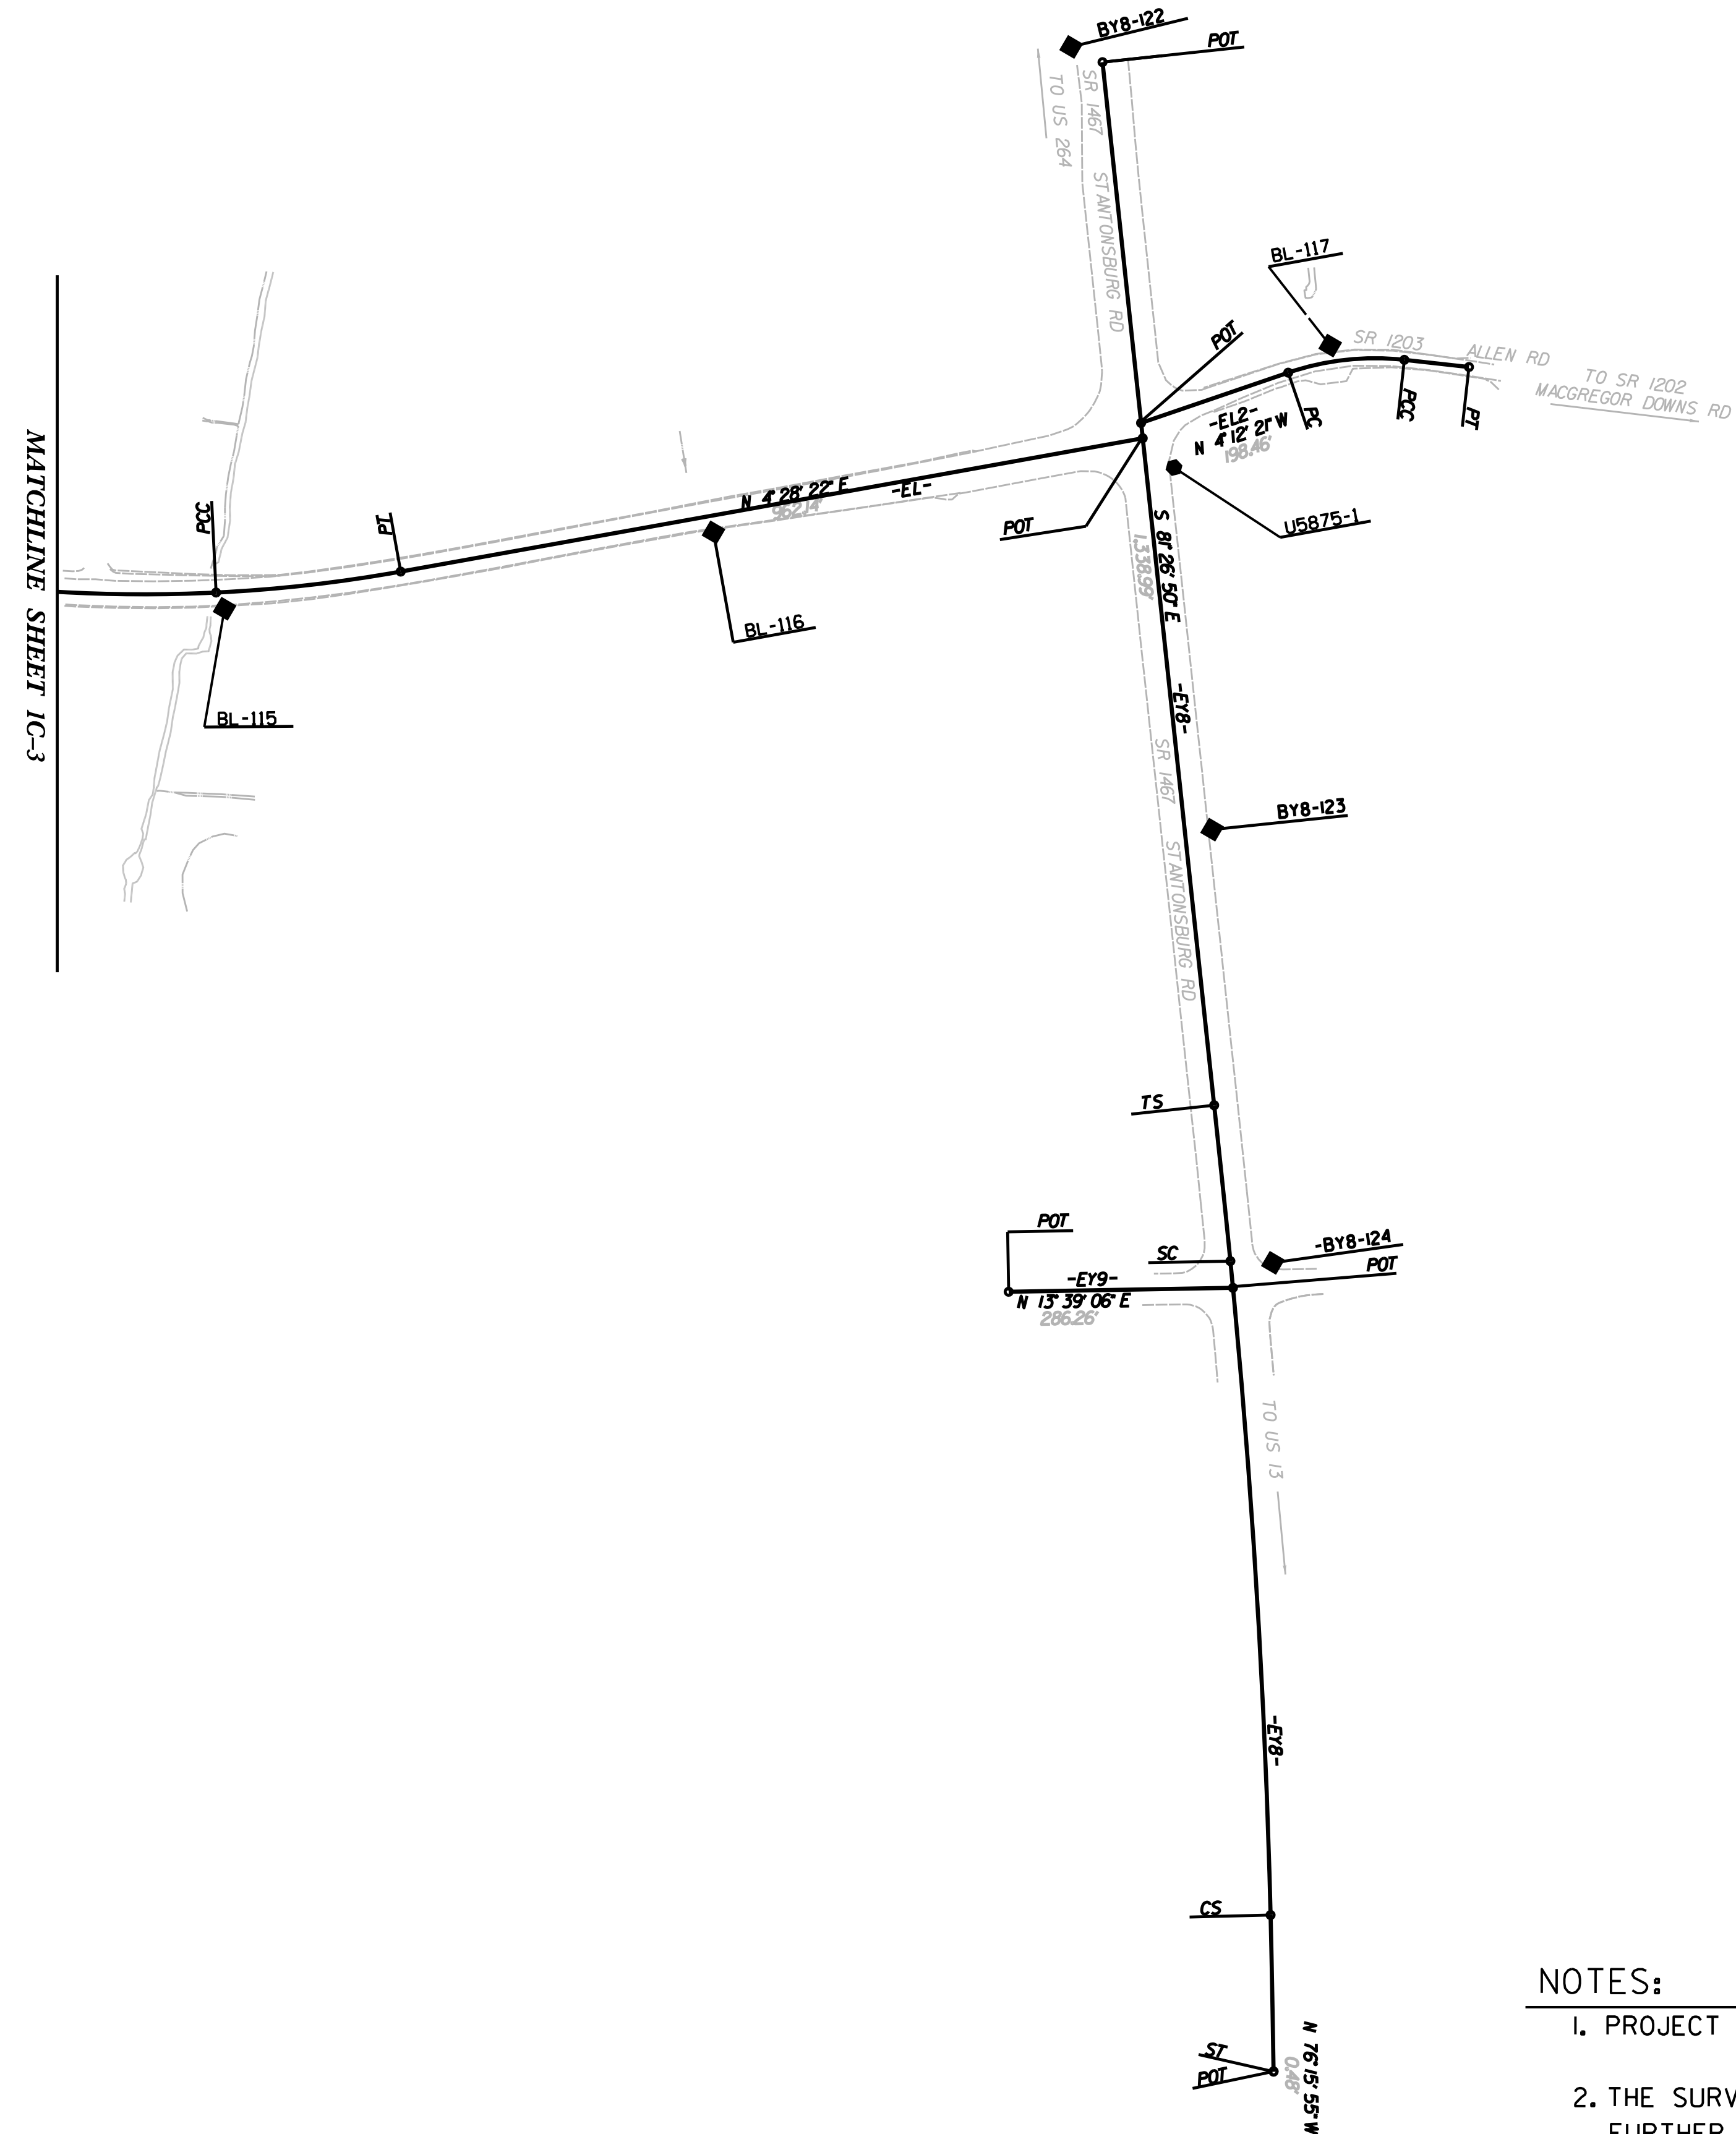

NOTES:

1. PROJECT CONTROL WAS ESTABLISHED USING GNSS, THE GLOBAL NAVIGATION SATELLITE SYSTEM.
2. THE SURVEY CONTROL DATA FOR THIS PROJECT HAS BEEN COMPILED FROM VARIOUS SOURCES. IF FURTHER INFORMATION REGARDING PROJECT CONTROL IS NEEDED, PLEASE CONTACT THE LOCATION AND SURVEYS UNIT.

NOTE: DRAWING NOT TO SCALE

REVISIONS

U:\URBAN\JOBS\U-5875\Control Sheets\U5875_LS_rw02c-4.dgn

6/2/99