

6/2/99

REVISIONS

30 MAY 2025 14:21
20 CAT\2025\150013A_U-5875
RW Staking - SR 1203 From SR 1467 to US 13\SURVEY\DGN\WORK\RW\FW SERIES\5875_1s_rw02d-1.dgn
At JKA-021
F:\p02hress

PROPOSED ALIGNMENT CONTROL SHEET

PROJECT REFERENCE NO.

U-5875

SHEET NO.

RW02D-1

Location and Surveys

JoynerKeeny, PLLC
1051 N. Winstead Avenue
Rocky Mount, NC 27804
252-977-3124
North Carolina Firm Number P-0551

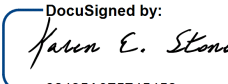
PROJECT SURVEYOR



DOCUMENT NOT CONSIDERED FINAL
UNLESS ALL SIGNATURES COMPLETED

I, Karen E. Stone, PLS, certify that the data compiled came from available surveys/mapping performed by others and provided to me by NCDOT and do not certify to the accuracy or quality of the individual data sources.

This 30th day of May, 2025.


Professional Land Surveyor L-4468

L			
TYPE	STATION	NORTH	EAST
POT	10+00.00	668403.6336	2467321.3022
PC	15+99.42	668516.8021	2466732.6624
PCC	23+68.70	668938.1229	2466114.5117
PT	42+92.46	670778.5264	2465701.6327
PC	59+49.18	672422.7628	2465904.6354
PT	68+41.05	673250.5805	2466213.9093
PC	76+55.32	673926.1720	2466668.4569
PT	83+57.81	674525.4750	2467034.5262
PC	95+24.65	675546.9851	2467598.4773
PT	100+52.79	675970.4793	2467911.4696
PC	107+83.44	676495.7819	2468419.3164
PT	115+38.70	677127.5607	2468824.0447
PC	124+66.83	677992.5441	2469160.5330
PT	128+47.64	678362.4686	2469245.0176
POT	139+78.99	679490.3766	2469333.2497

Y1			
TYPE	STATION	NORTH	EAST
PC	10+00.00	670053.7246	2465235.8836
PT	12+20.03	670071.3428	2465455.1441
POT	14+67.25	670101.4116	2465700.5281

Y2			
TYPE	STATION	NORTH	EAST
POT	10+00.00	671028.8633	2465479.9803
POT	12+52.06	671024.5200	2465732.0039

Y3			
TYPE	STATION	NORTH	EAST
POT	10+00.00	671664.3127	2465398.1826
PC	10+79.20	671612.6928	2465458.2489
PT	12+26.29	671553.8232	2465590.7740
POT	14+31.32	671528.0284	2465794.1687

Y3A			
TYPE	STATION	NORTH	EAST
PC	10+00.00	671439.1600	2465471.3063
PT	11+03.56	671515.5954	2465539.8293
POT	11+52.85	671558.8099	2465563.5419

Y4			
TYPE	STATION	NORTH	EAST
POT	10+00.00	671528.0284	2465794.1687
PC	10+54.37	671521.1879	2465848.1067
PT	13+26.25	671409.6234	2466091.4763
POT	13+84.77	671370.4492	2466134.9422

Y5			
TYPE	STATION	NORTH	EAST
POT	10+00.00	674725.0159	2467144.6878
PC	11+50.98	674652.1233	2467276.9072
PCC	12+83.13	674590.6486	2467393.8735
PT	14+09.75	674537.0135	2467508.5641

Y6			
TYPE	STATION	NORTH	EAST
PC	10+00.00	676174.2032	2467508.4568
PCC	12+23.35	676214.2879	2467728.1671
PT	14+57.51	676261.1271	2467957.5962
POT	24+79.41	676468.3732	2468958.2599

Y7			
TYPE	STATION	NORTH	EAST
PC	10+00.00	676267.9259	2467465.1328
PT	12+38.27	676310.4546	2467699.5597
POT	19+26.38	676448.5576	2468373.6614

Y8			
TYPE	STATION	NORTH	EAST
POT	10+00.00	679562.1743	2468855.8348
PC	24+32.62	679349.1199	2470272.5284
PT	34+81.75	679146.4269	2471301.5262

NOTES:

1. PROJECT CONTROL WAS ESTABLISHED USING GNSS, THE GLOBAL NAVIGATION SATELLITE SYSTEM.
2. THE PROPOSED ALIGNMENT CONTROL DATA FOR THIS PROJECT HAS BEEN COMPILED FROM VARIOUS SOURCES. IF FURTHER INFORMATION REGARDING PROJECT CONTROL IS NEEDED, PLEASE CONTACT THE LOCATION AND SURVEYS UNIT.