
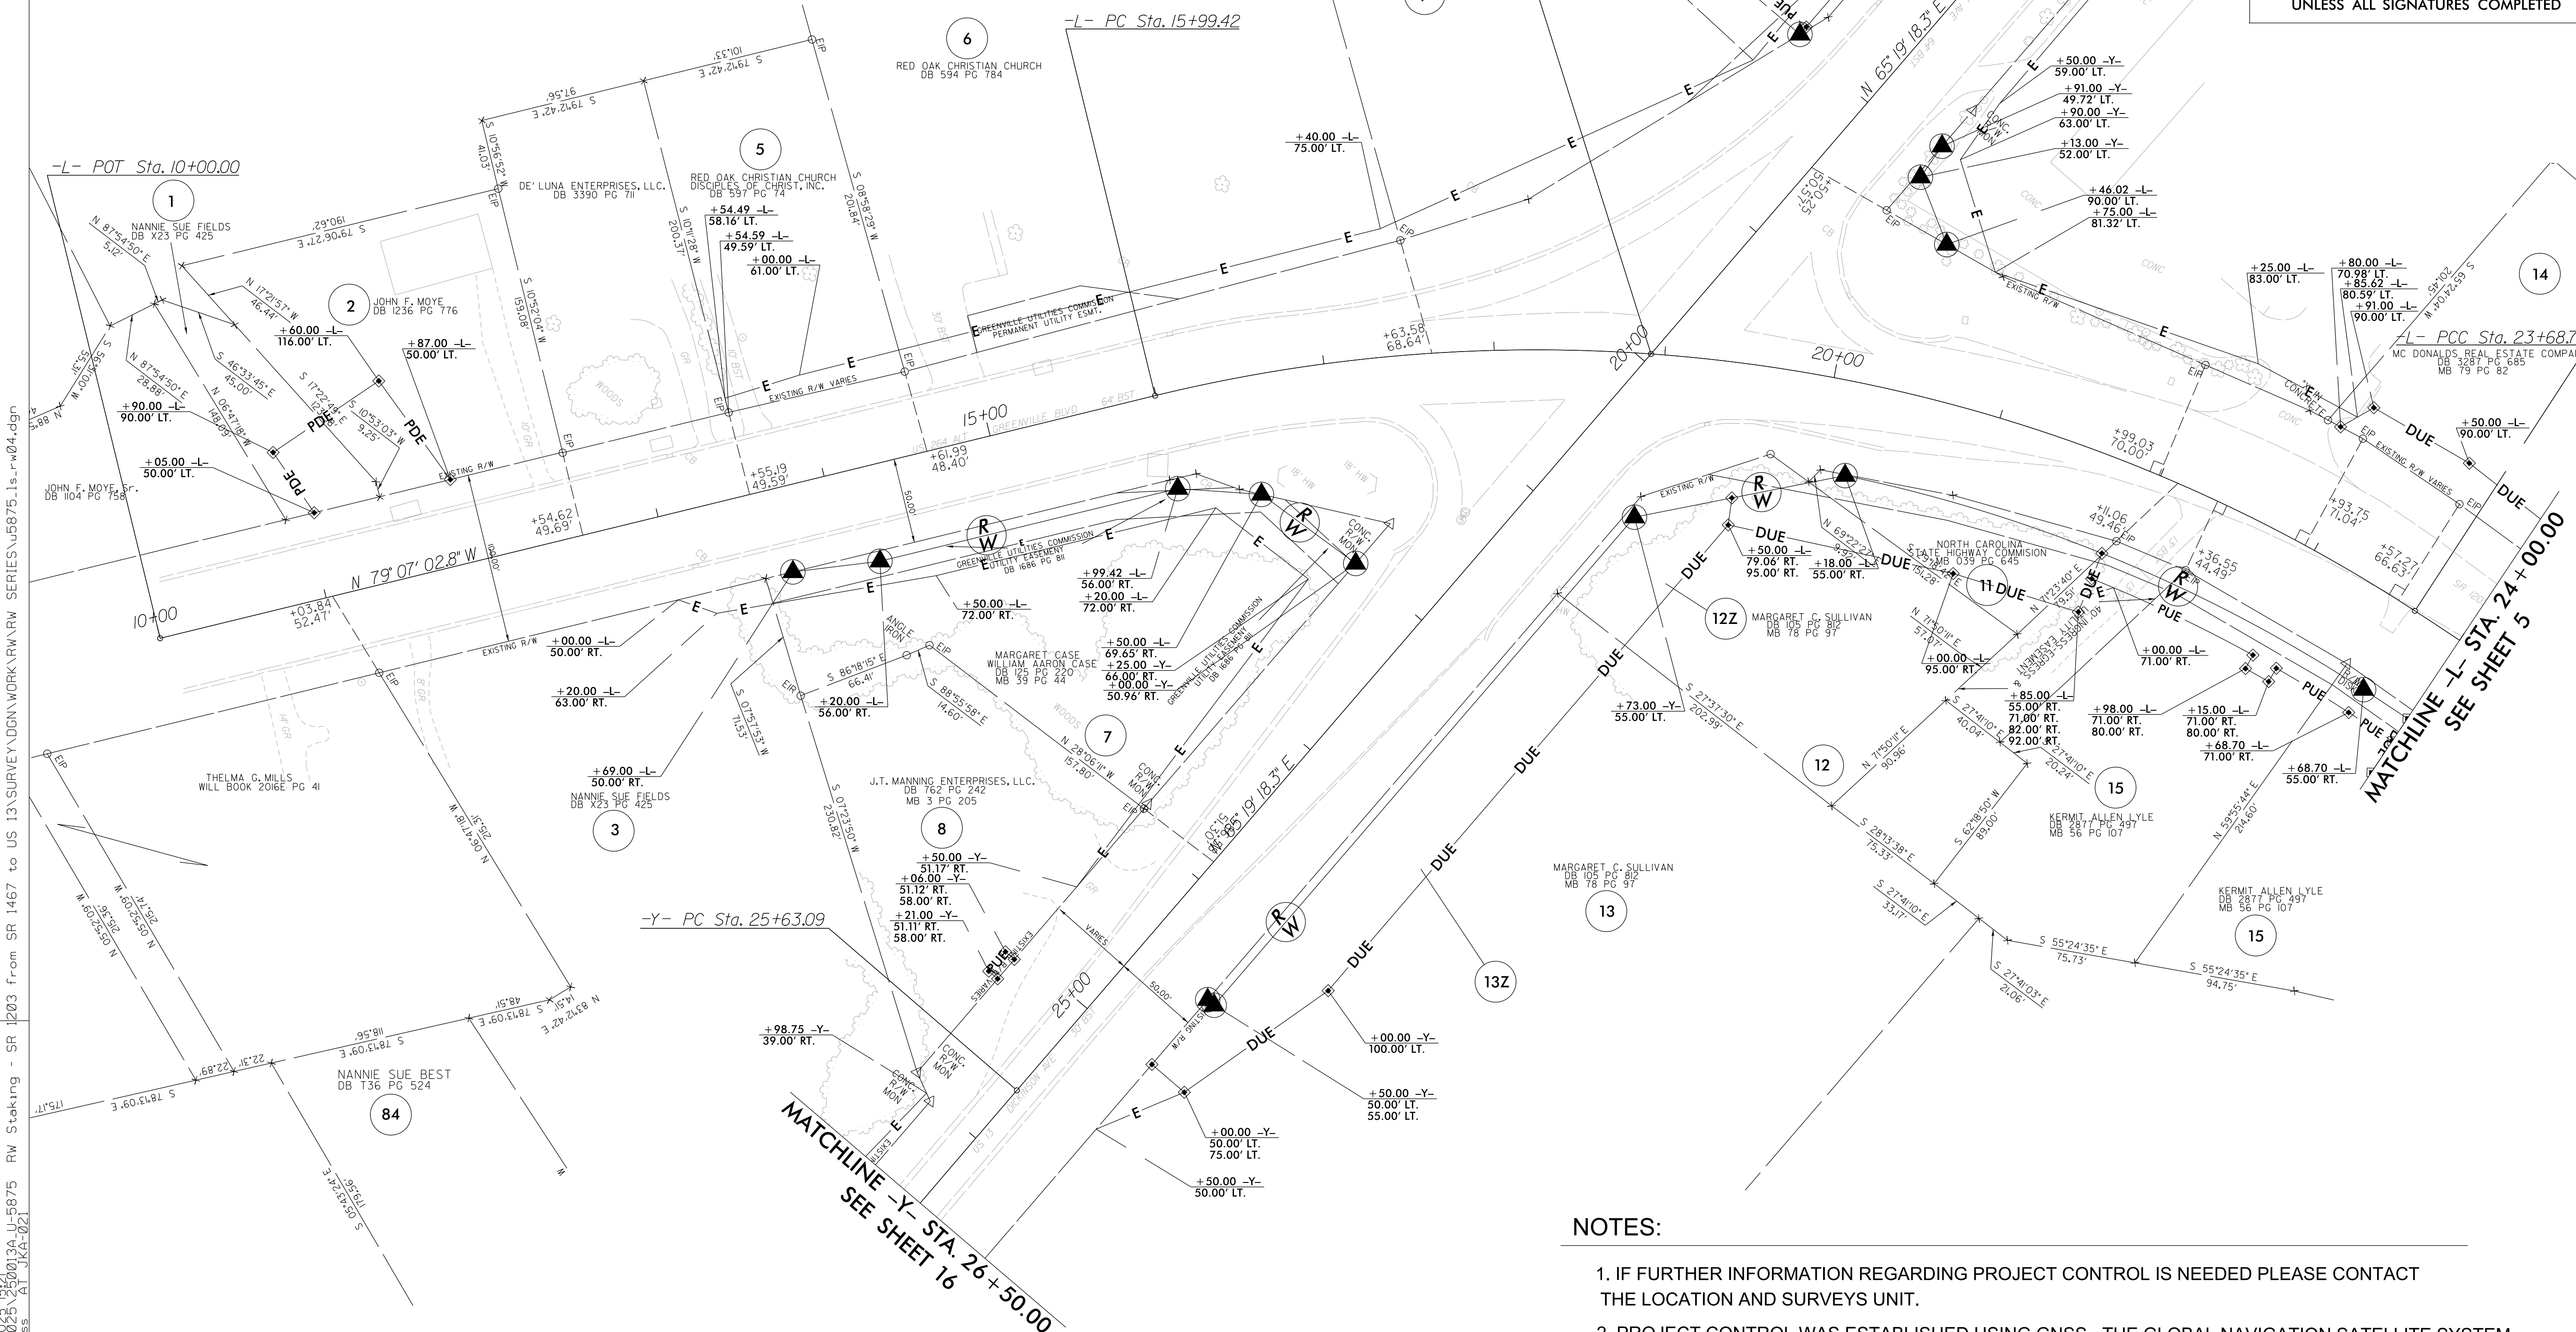


-L-		-Y-
<i>Pl Sta</i> 20+06.96	<i>Pl Sta</i> 33+70.29	<i>Pl Sta</i> 26+48.19
$\Delta = 46^{\circ} 47' 24.7''$ (RT)	$\Delta = 39^{\circ} 21' 55.9''$ (RT)	$\Delta = 0^{\circ} 29' 15.4''$ (LT)
<i>D</i> = 6' 04" 56.5"	<i>D</i> = 2' 02" 46.6"	<i>D</i> = 0' 17" 11.3"
<i>L</i> = 769.28'	<i>L</i> = 1,923.76'	<i>L</i> = 170.21'
<i>T</i> = 407.54'	<i>T</i> = 1,001.60'	<i>T</i> = 85.10'
<i>R</i> = 942.00'	<i>R</i> = 2,800.00'	<i>R</i> = 20,000.00'
* <i>SE</i> = 0.01	<i>SE</i> = 0.03	<i>SE</i> = NC
<i>RO</i> = 72'	<i>RO</i> = 108'	

Seal

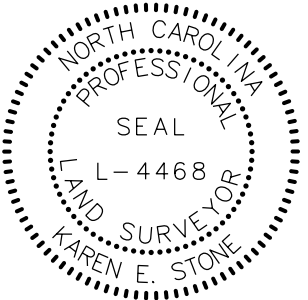

1. IF FURTHER INFORMATION REGARDING PROJECT CONTROL IS NEEDED PLEASE CONTACT THE LOCATION AND SURVEYS UNIT.
2. PROJECT CONTROL WAS ESTABLISHED USING GNSS, THE GLOBAL NAVIGATION SATELLITE SYSTEM.
3. RIGHT OF WAY MONUMENTATION ESTABLISHED 02/10/2025 TO 05/25/2025 .

PROJECT REFERENCE NO.	SHEET NO.
U-5875	RW04
Location and Surveys JoynerKeeny, PLLC 1051 N. Winslow Avenue Rocky Mount, NC 27804 252-977-3124 North Carolina Firm Number P-0551	
PROJECT SURVEYOR  A circular professional seal for Karen E. Stone, a Professional Engineer in North Carolina. The seal contains the text: NORTH CAROLINA PROFESSIONAL ENGINEER, SEAL, L-4468, CIVIL ENGINEERING, and KAREN E. STONE.	
DOCUMENT NOT CONSIDERED FINAL UNLESS ALL SIGNATURES COMPLETED	

09-MAY-2025 15:21
 C:\CAD\2025\250013A-U-5875
 RW Staking - SR 1203 from SR 1467 to US 13\SURVE\DGNN\WORK\RW\RW SERIES\U5875_Is-rw04.dgn
 At JKA-021
 P:\pouthress