

29-MAY-2025 15:26
23-CAD 2025 230013A U-5875 RW Staking - SR 1203 from SR 1467 to US 13 SURVEY\DGNA\WORK\RW\RW SERIES\U5875_1s_rw06.dgn
root\press AI JKA-021

-L-
PI Sta 33+70.29
$\Delta = 39^{\circ} 21' 55.9''$ (RT)
$D = 2^{\circ} 02' 46.6''$
$L = 1,923.76'$
$T = 1,001.60'$
$R = 2,800.00'$
$SE = 0.03$
$RO = 108'$

NC GRID
NAD 83 NA 2011



I, Karen E. Stone, a Professional Land Surveyor in the state of North Carolina hereby certify to the best of my knowledge and belief that the following work item(s) (Base map Compilation, R/W Staking) performed under my responsible charge meet NCDOT Survey Standards as directed in the NCDOT Location & Surveys guidelines and procedures.

I further certify that the data compiled came from available surveys/mapping performed by others and provided to me by NCDOT and do not certify to the accuracy or quality of the individual data sources.

Further certify that the right of way and permanent easement points shown herein and outlined in the tables shown hereon (localized coordinates, station/offset) have been checked and are accurate representations of the right of way and permanent easement points depicted on the corresponding highway plans. Also certify that the right of way and permanent easement points shown herein have been field monumented under my supervision from an existing survey control provided by others; that the depicted property data shown herein were surveyed by others; and these monuments denote the right of way and easement boundaries at the time of staking which may be subject to change due to right of way revisions (See deeds for final determination).


Witness my original signature, registration number and seal this 30th day of May, 2025.


DocuSigned by:
Karen E. Stone
82435A975745452...

Professional Land Surveyor

L-4468
DLC-M

Sec

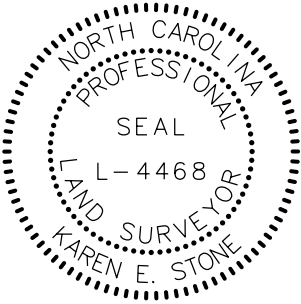PROJECT REFERENCE NO.	SHEET NO.
U-5875	RW06
Location and Surveys	
JoynorKeeny, PLLC 1051 N. Winstead Avenue Rocky Mount, NC 27804 252-977-3124 North Carolina Firm Number P-0551	
PROJECT SURVEYOR	
	
DOCUMENT NOT CONSIDERED FINAL UNLESS ALL SIGNATURES COMPLETED	

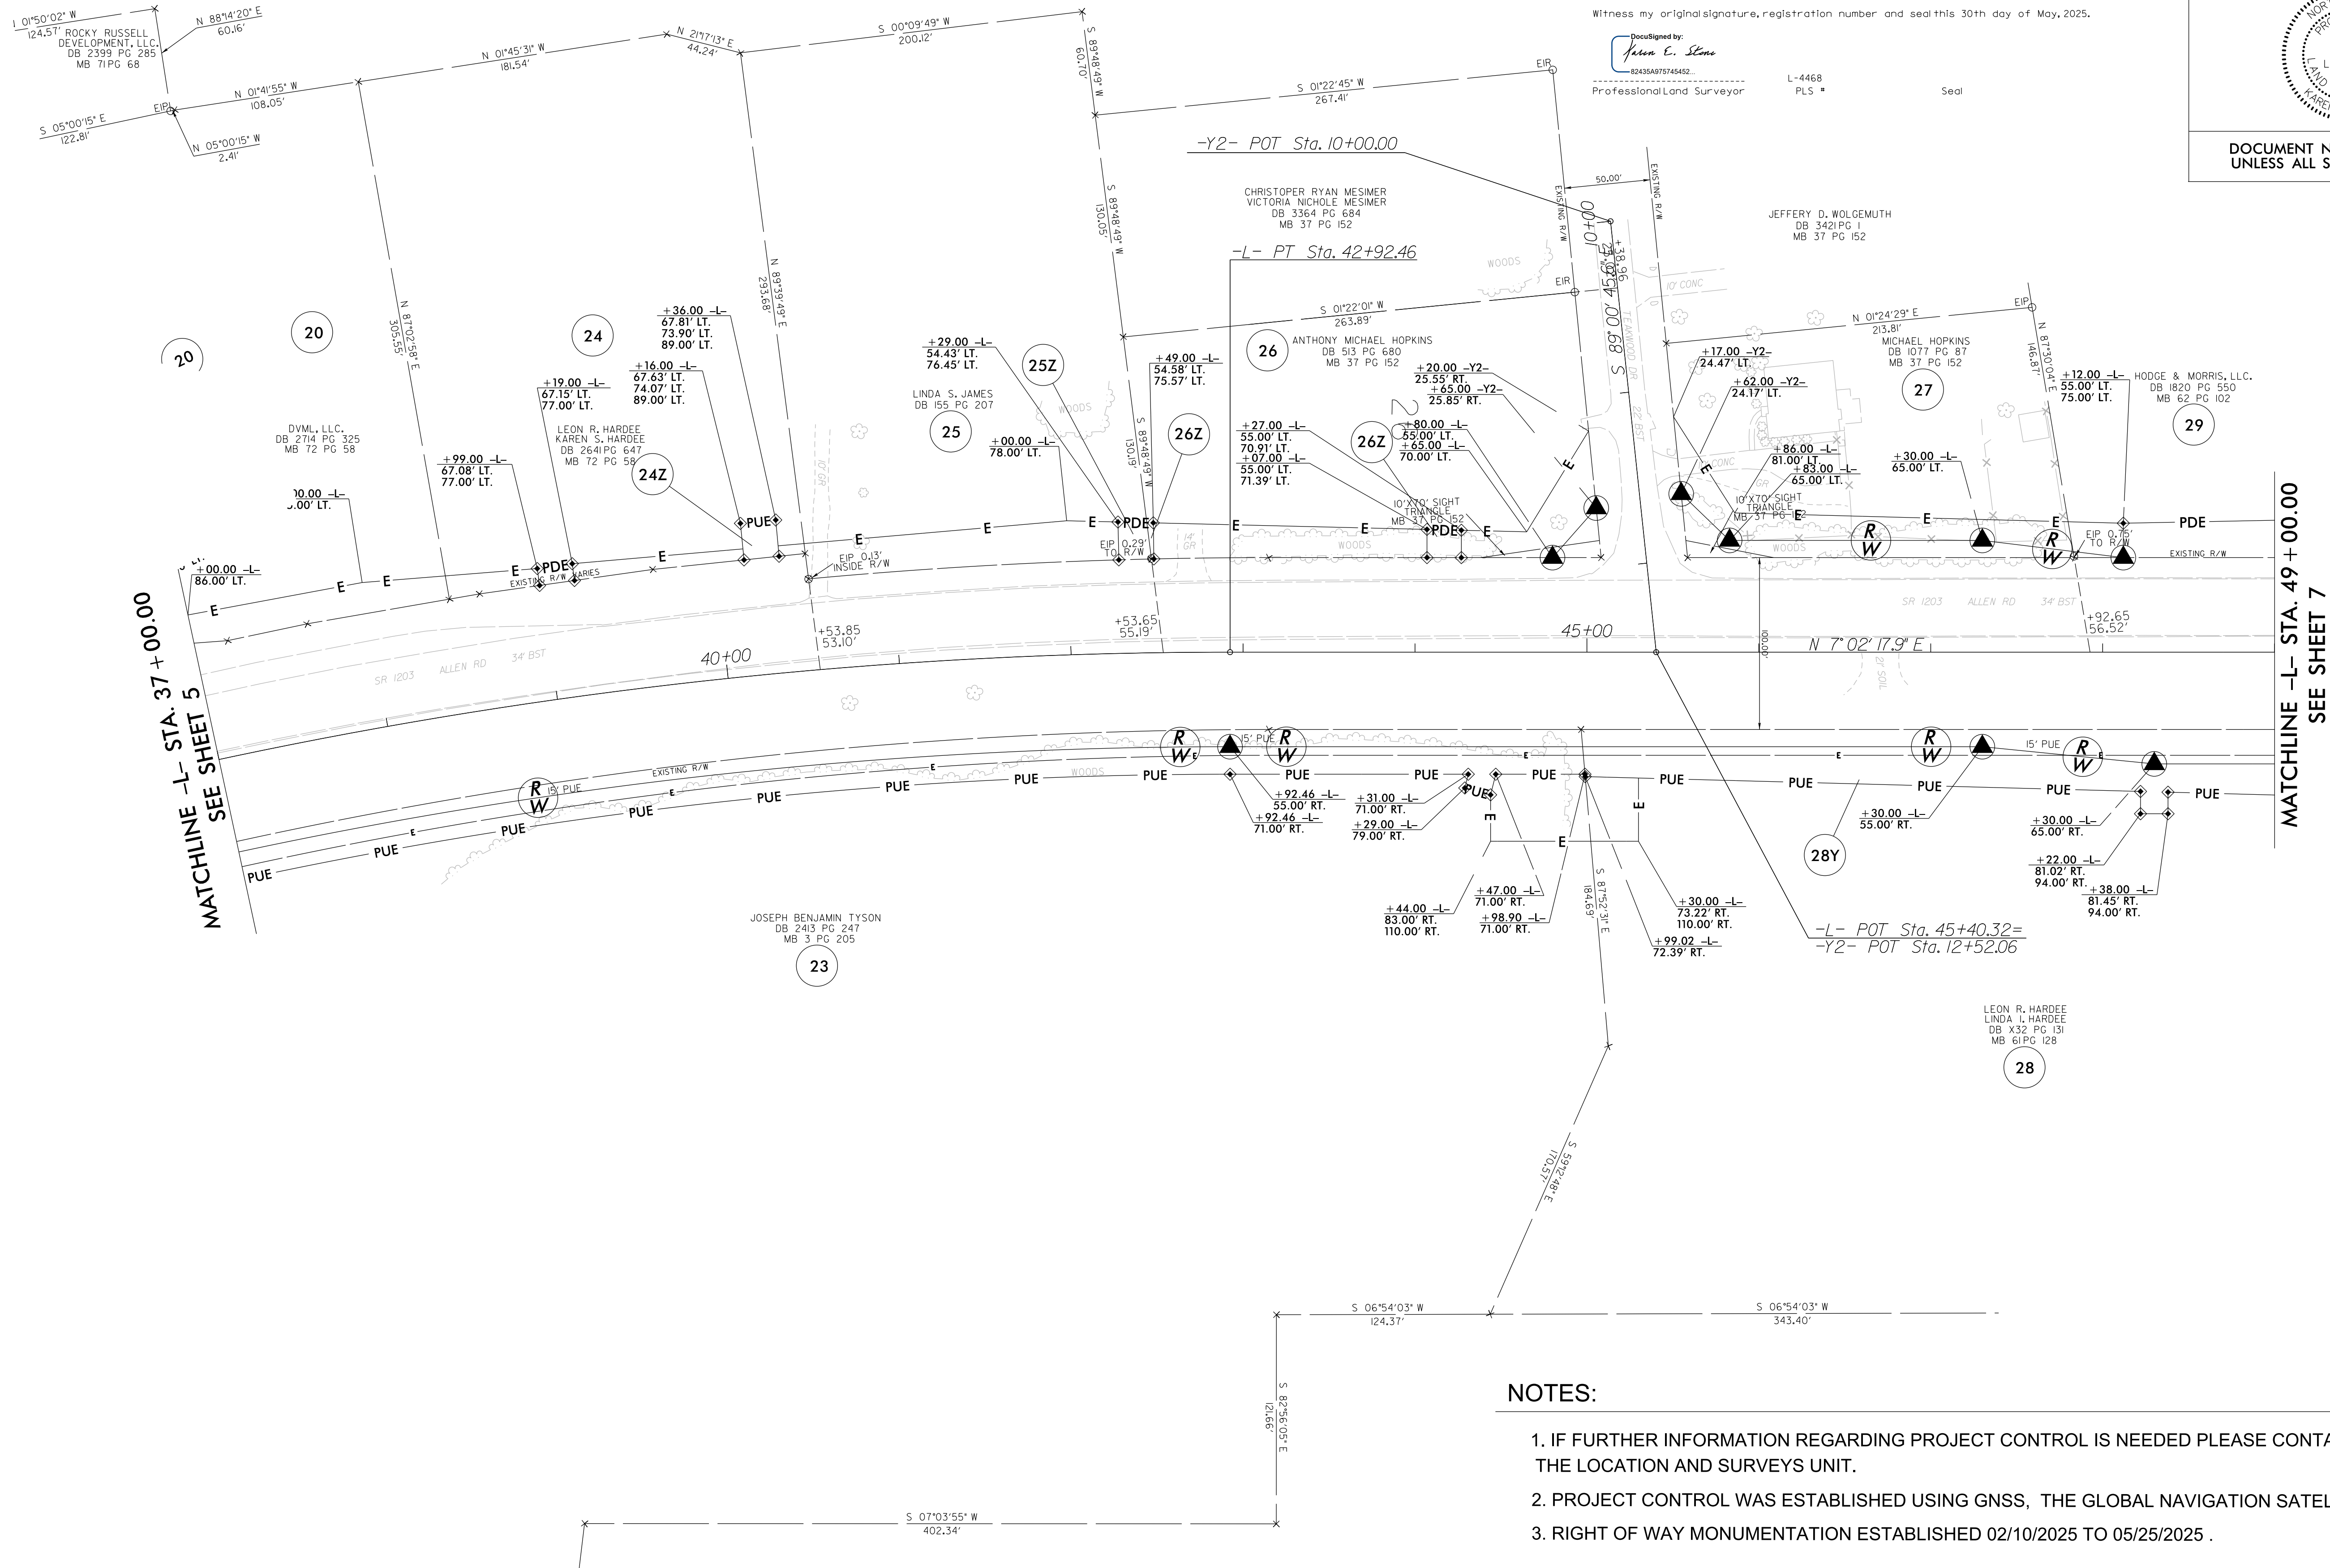

NOTES:

1. IF FURTHER INFORMATION REGARDING PROJECT CONTROL IS NEEDED PLEASE CONTACT THE LOCATION AND SURVEYS UNIT.
2. PROJECT CONTROL WAS ESTABLISHED USING GNSS, THE GLOBAL NAVIGATION SATELLITE SYSTEM.
3. RIGHT OF WAY MONUMENTATION ESTABLISHED 02/10/2025 TO 05/25/2025 .