


REVISIONS

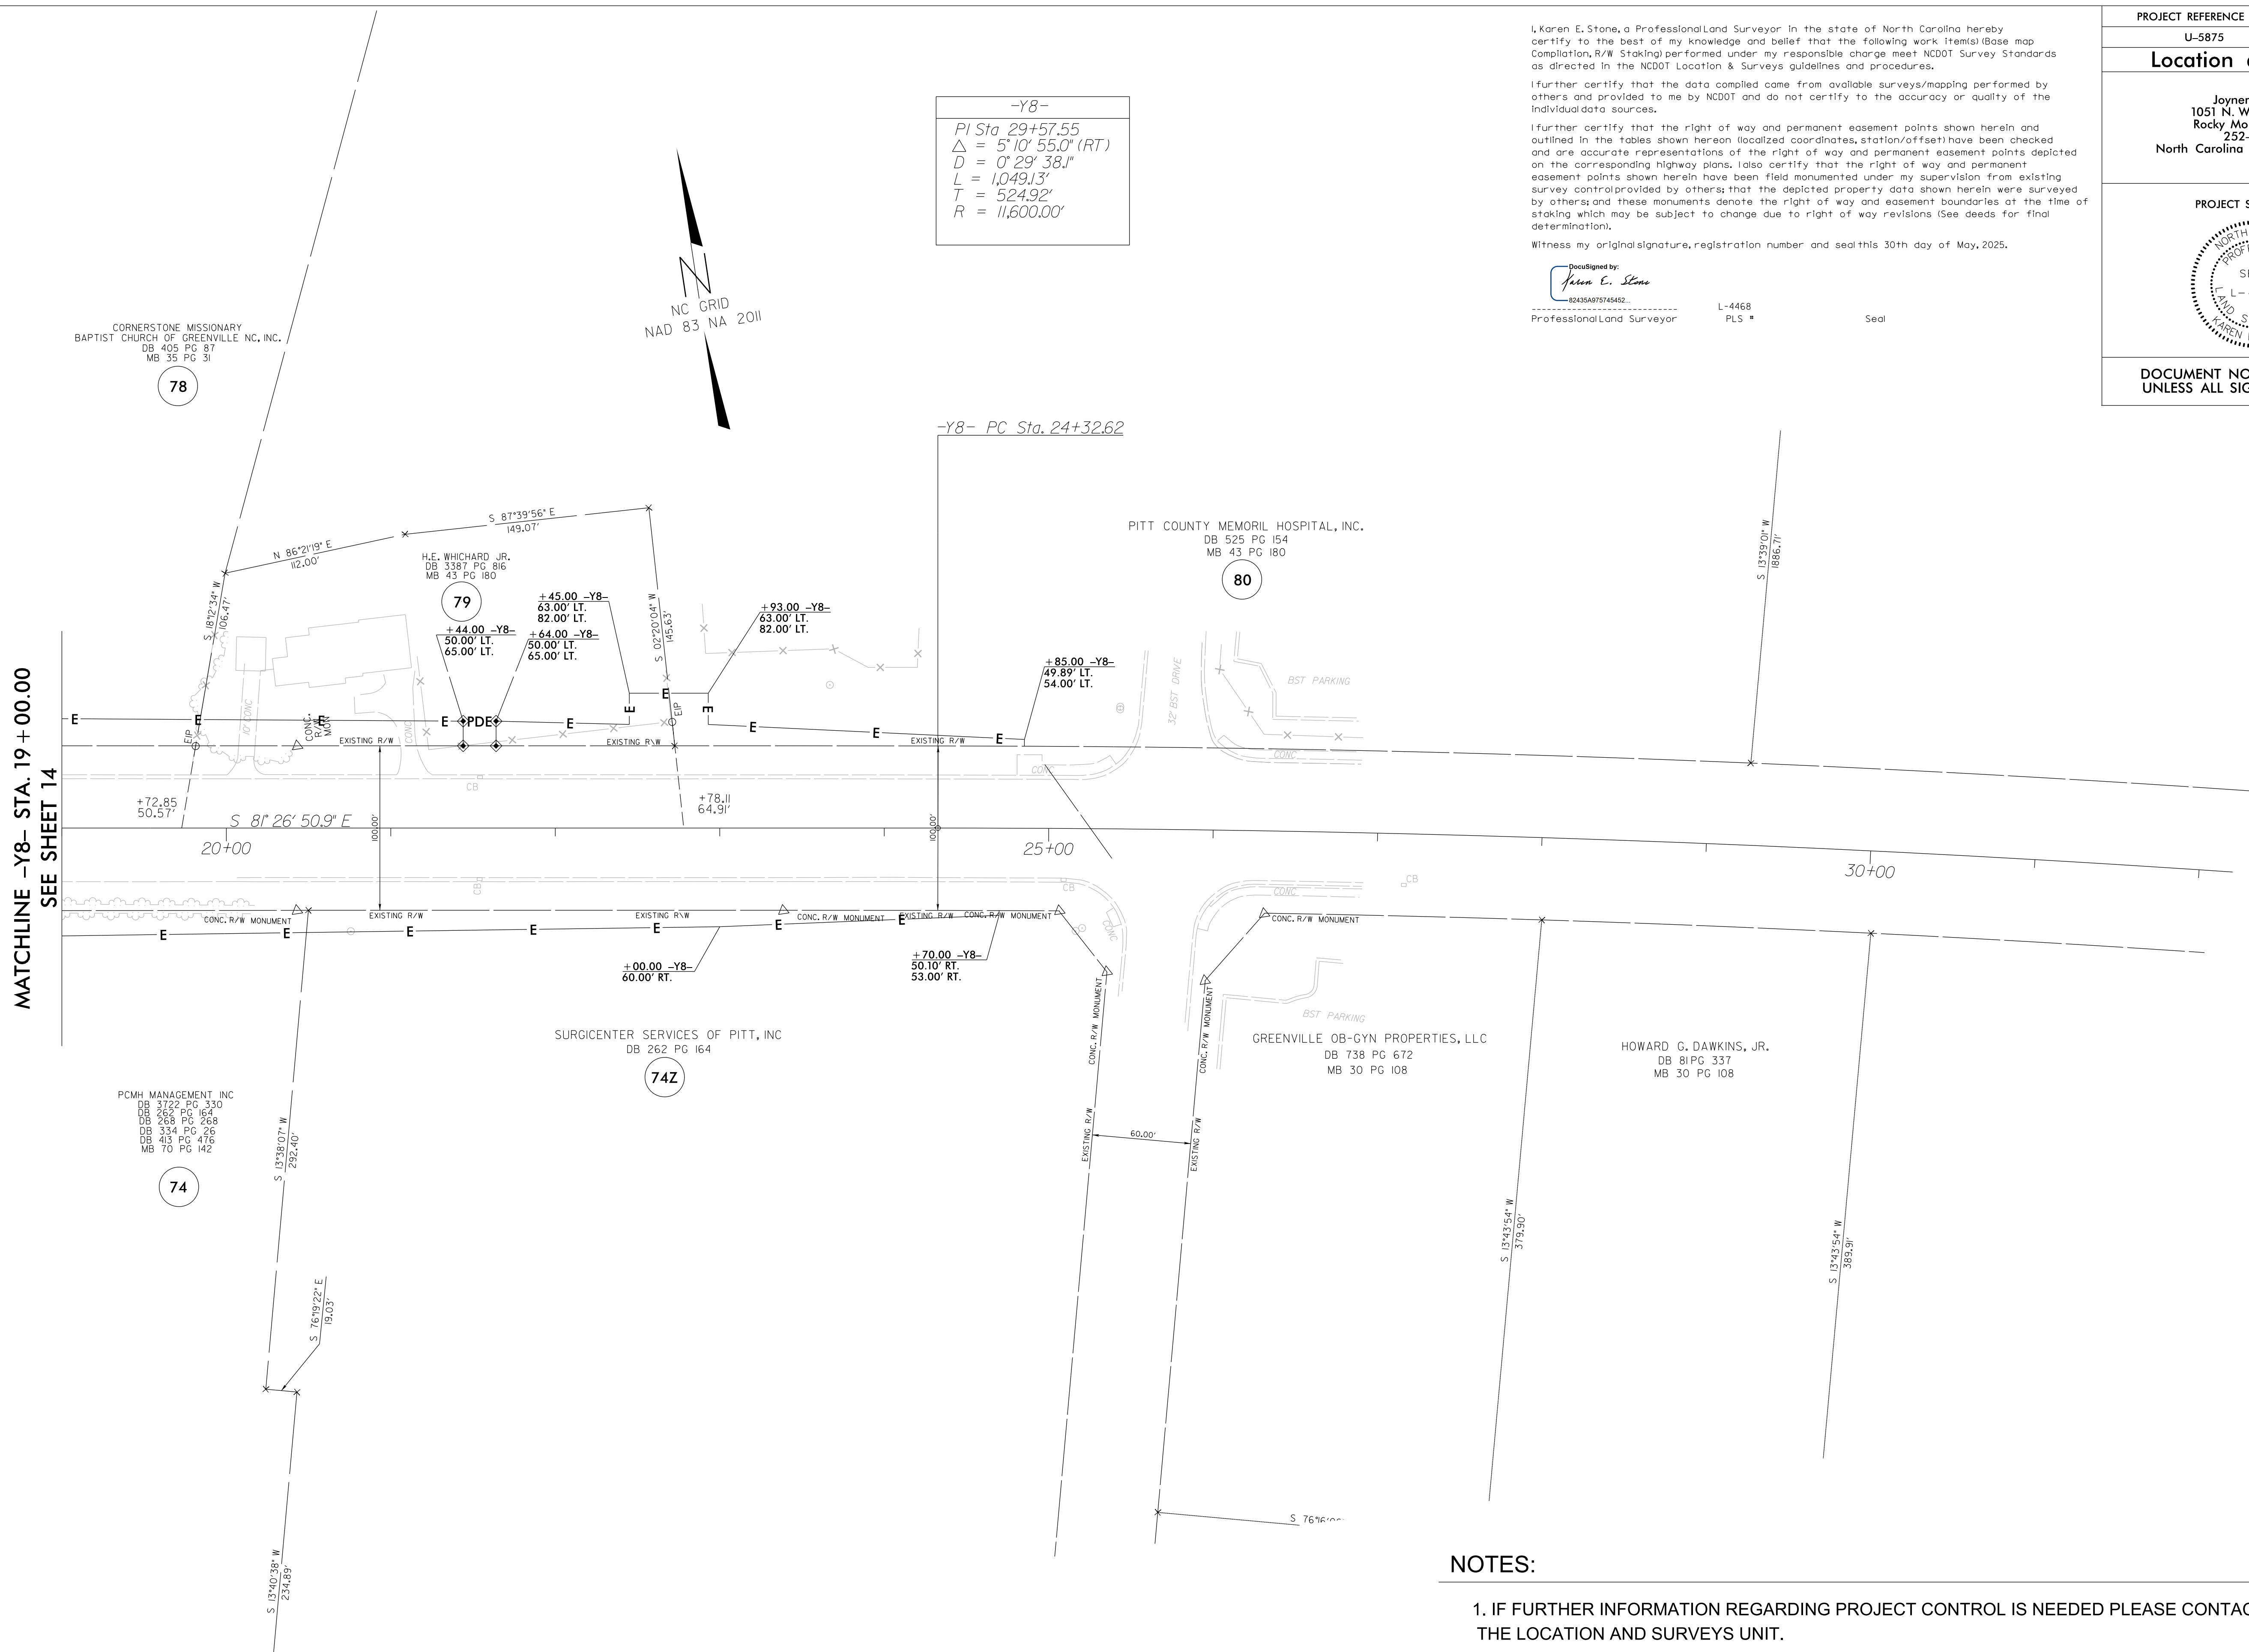

NOTES:

1. IF FURTHER INFORMATION REGARDING PROJECT CONTROL IS NEEDED PLEASE CONTACT THE LOCATION AND SURVEYS UNIT.
2. PROJECT CONTROL WAS ESTABLISHED USING GNSS, THE GLOBAL NAVIGATION SATELLITE SYSTEM.
3. RIGHT OF WAY MONUMENTATION ESTABLISHED 02/10/2025 TO 05/25/2025 .

I, Karen E. Stone, a Professional Land Surveyor in the state of North Carolina hereby certify to the best of my knowledge and belief that the following work item(s) (Base map Compilation, R/W Staking) performed under my responsible charge meet NCDOT Survey Standards as directed in the NCDOT Location & Surveys guidelines and procedures.

I further certify that the data compiled came from available surveys/mapping performed by others and provided to me by NCDOT and do not certify to the accuracy or quality of the individual data sources.

I further certify that the right of way and permanent easement points shown herein and outlined in the tables shown hereon (localized coordinates, station/offset) have been checked and are accurate representations of the right of way and permanent easement points depicted on the corresponding highway plans. I also certify that the right of way and permanent easement points shown herein have been field monumented under my supervision from existing survey controls provided by others; that the depicted property data shown herein were surveyed by me and these monuments denote the right of way and easement boundaries at the time of staking which may be subject to change due to right of way revisions (See deeds for final determination).


Witness my original signature, registration number and seal this 30th day of May, 2025.

DocuSigned by:
Jason E. Stone
82435A975745452...

Professional Land Surveyor

L-4468
PLS

Seal

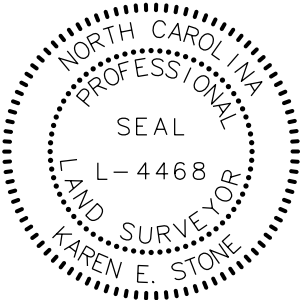PROJECT REFERENCE NO.	SHEET NO.
U-5875	RW17
<h2 style="text-align: center;">Location and Surveys</h2> <p style="text-align: center;"> JoynerKeeny, PLLC 1051 N. Winstead Avenue Rocky Mount, NC 27804 252-977-3124 North Carolina Firm Number P-0551 </p>	
<p style="text-align: center;">PROJECT SURVEYOR</p> <div style="text-align: center;">  <p>A circular professional seal for the State of North Carolina. The outer ring contains the text 'NORTH CAROLINA' at the top and 'PROFESSIONAL' at the bottom. Inside the ring, the word 'SEAL' is at the top, 'L-4468' is in the center, and 'SURVEYOR' is at the bottom. The name 'KAREN E. STONE' is written in a curved path along the bottom inner edge of the seal.</p> </div>	
<p style="text-align: center;">DOCUMENT NOT CONSIDERED FINAL UNLESS ALL SIGNATURES COMPLETED</p>	