


ALL PAVEMENT MARKINGS ARE EXISTING
UNLESS OTHERWISE CALLED OUT


SEE NOTE H. TMP-2

① TEMPORARY SHORING -L- STA. 26+20 OFF 5' L TO -L- STA. 26+68 OFF 5' L

② TEMPORARY SHORING TO REMAIN IN PLACE -L- STA. 26+20 OFF 2' R TO -L- STA. 26+68 OFF 2' R

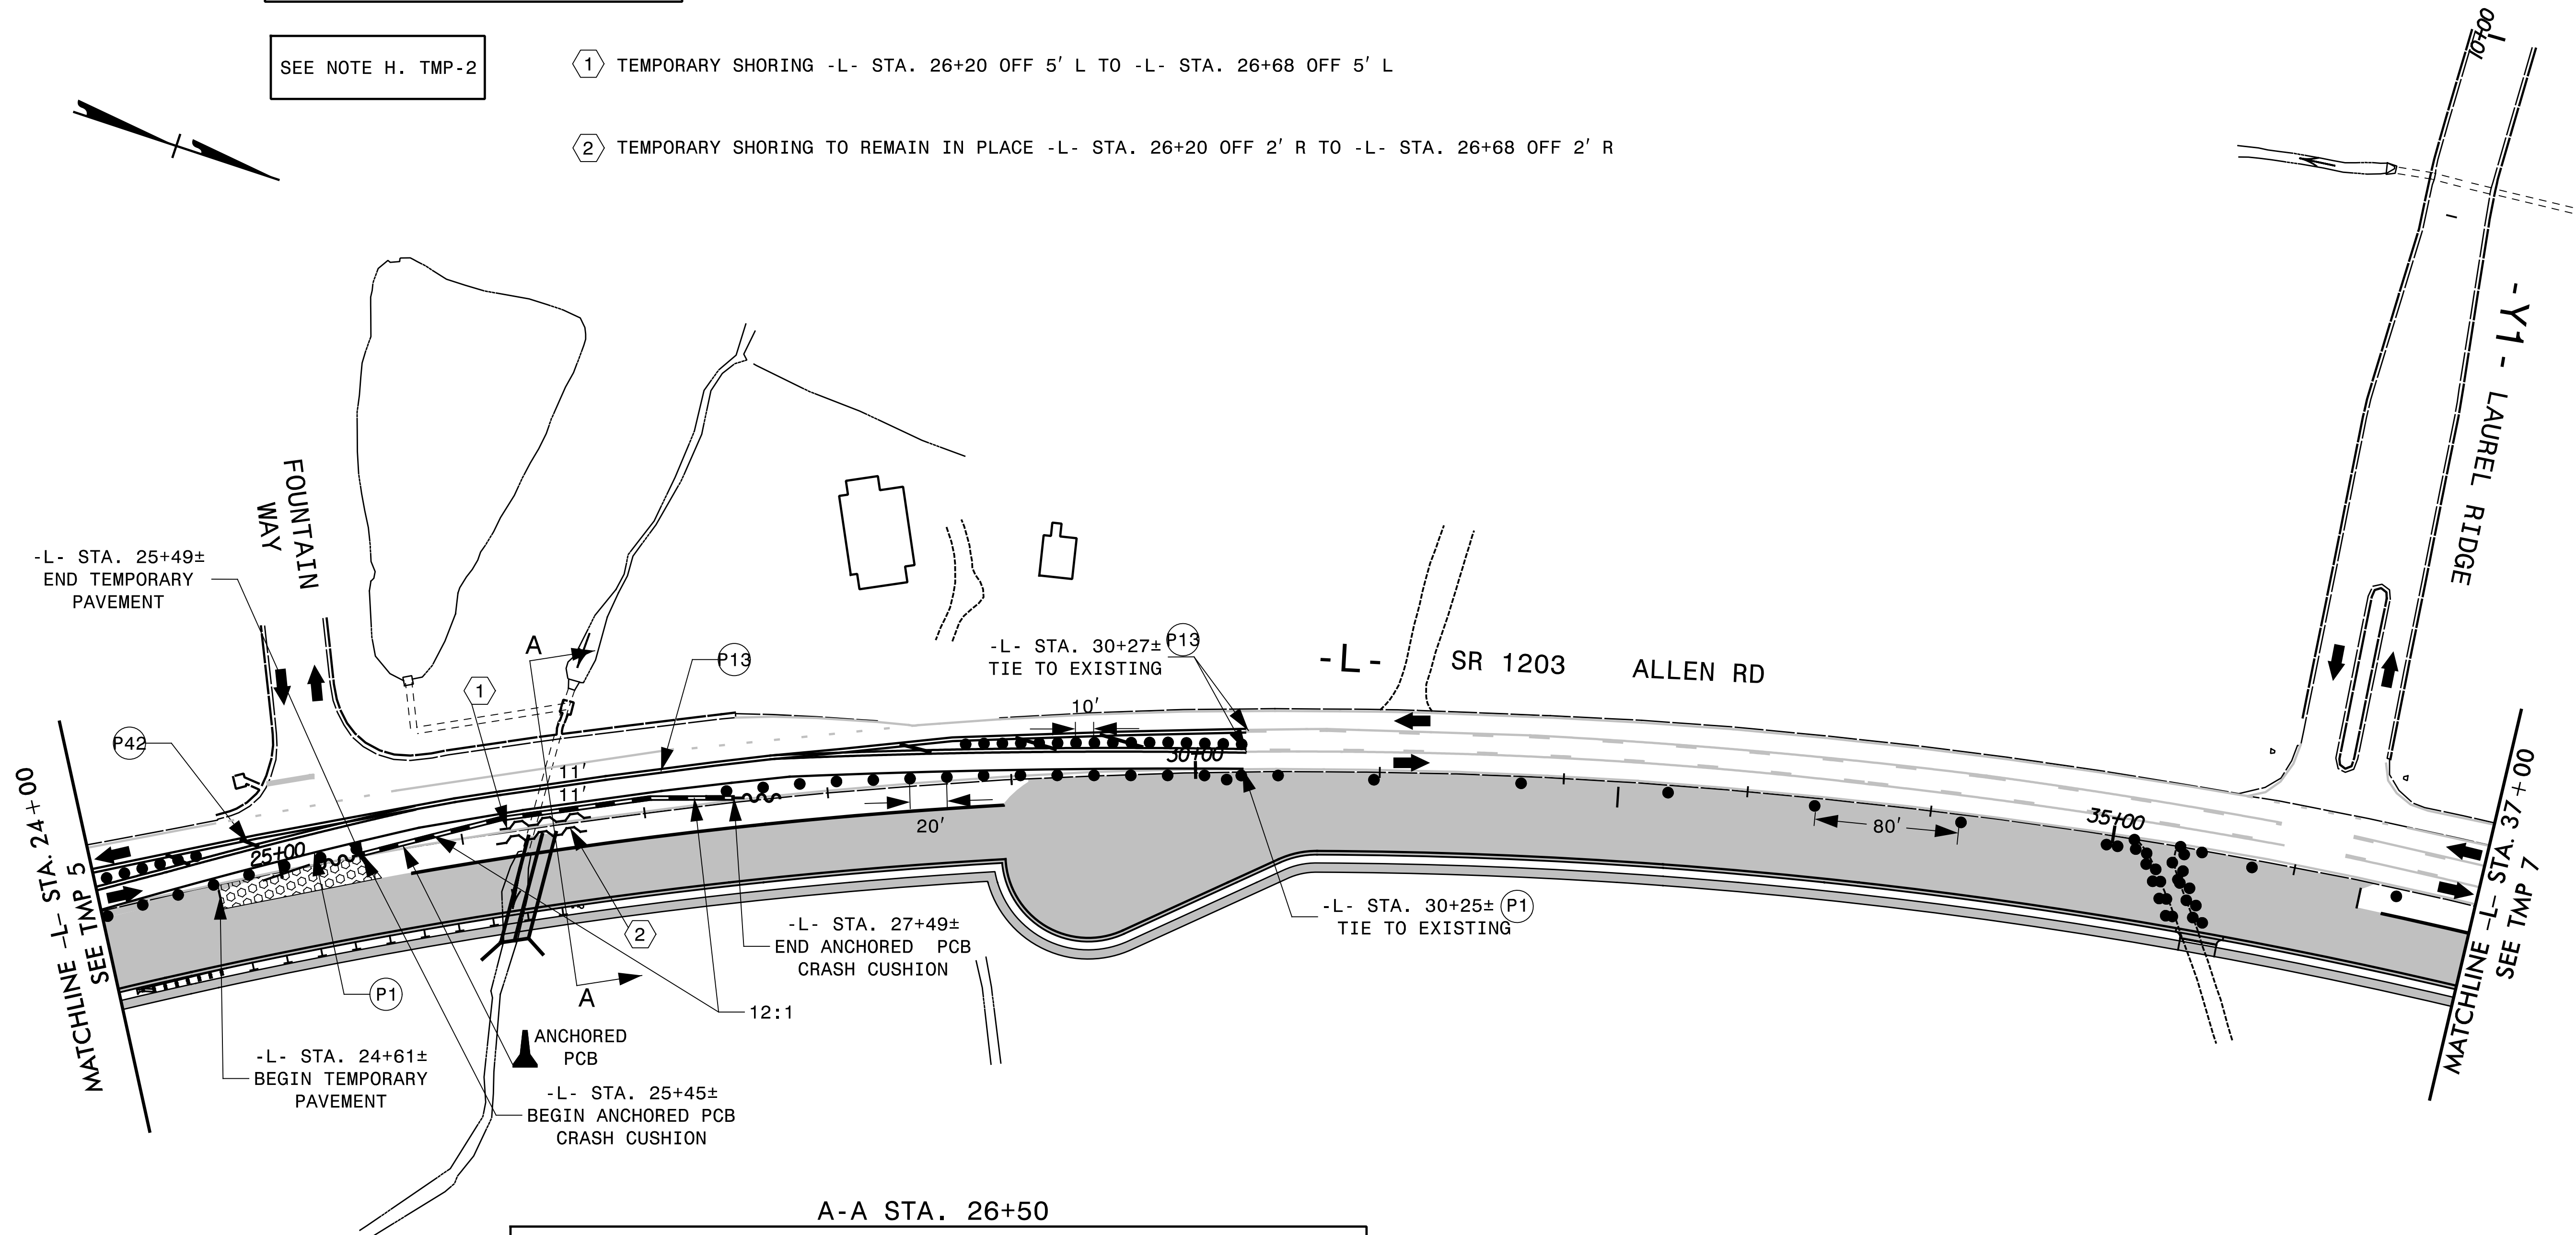

A-A STA. 26+50

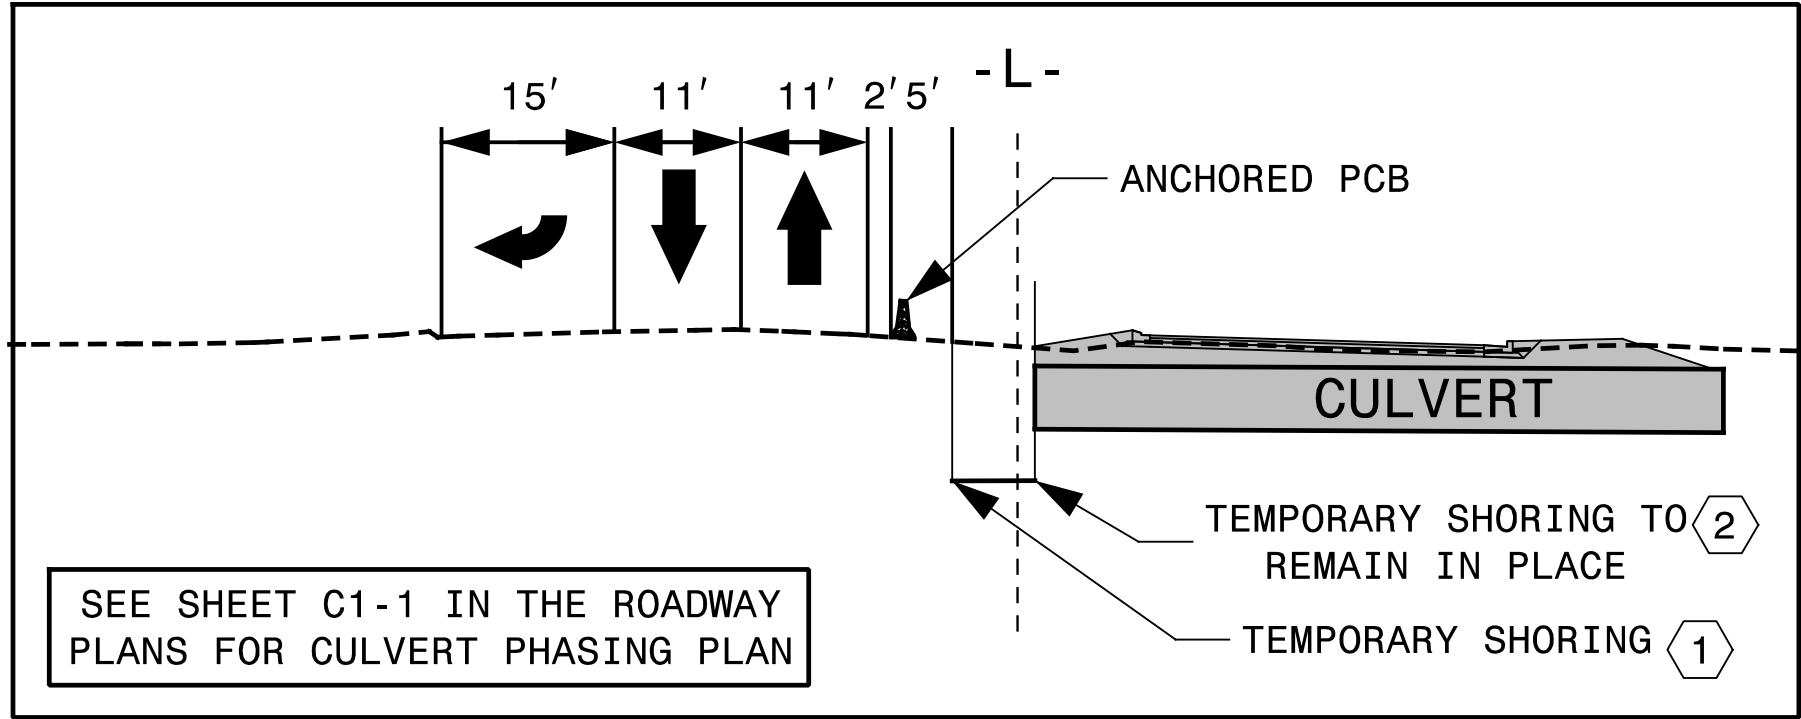

APPROVED: *John Bauman*
DATE: 9/10/2025
SEAL
DOCUMENT NOT CONSIDERED FINAL
UNLESS ALL SIGNATURES COMPLETED



PHASE I