


SEE NOTE H. TMP-2

ALL PAVEMENT MARKINGS ARE EXISTING
UNLESS OTHERWISE CALLED OUT


3 TEMPORARY SHORING -L- STA. 63+64 OFF 8' L TO -L- STA. 64+37 OFF 7' L

4 TEMPORARY SHORING TO REMAIN IN PLACE -L- STA. 63+64 OFF 2' L TO -L- STA. 64+37 OFF 2' L

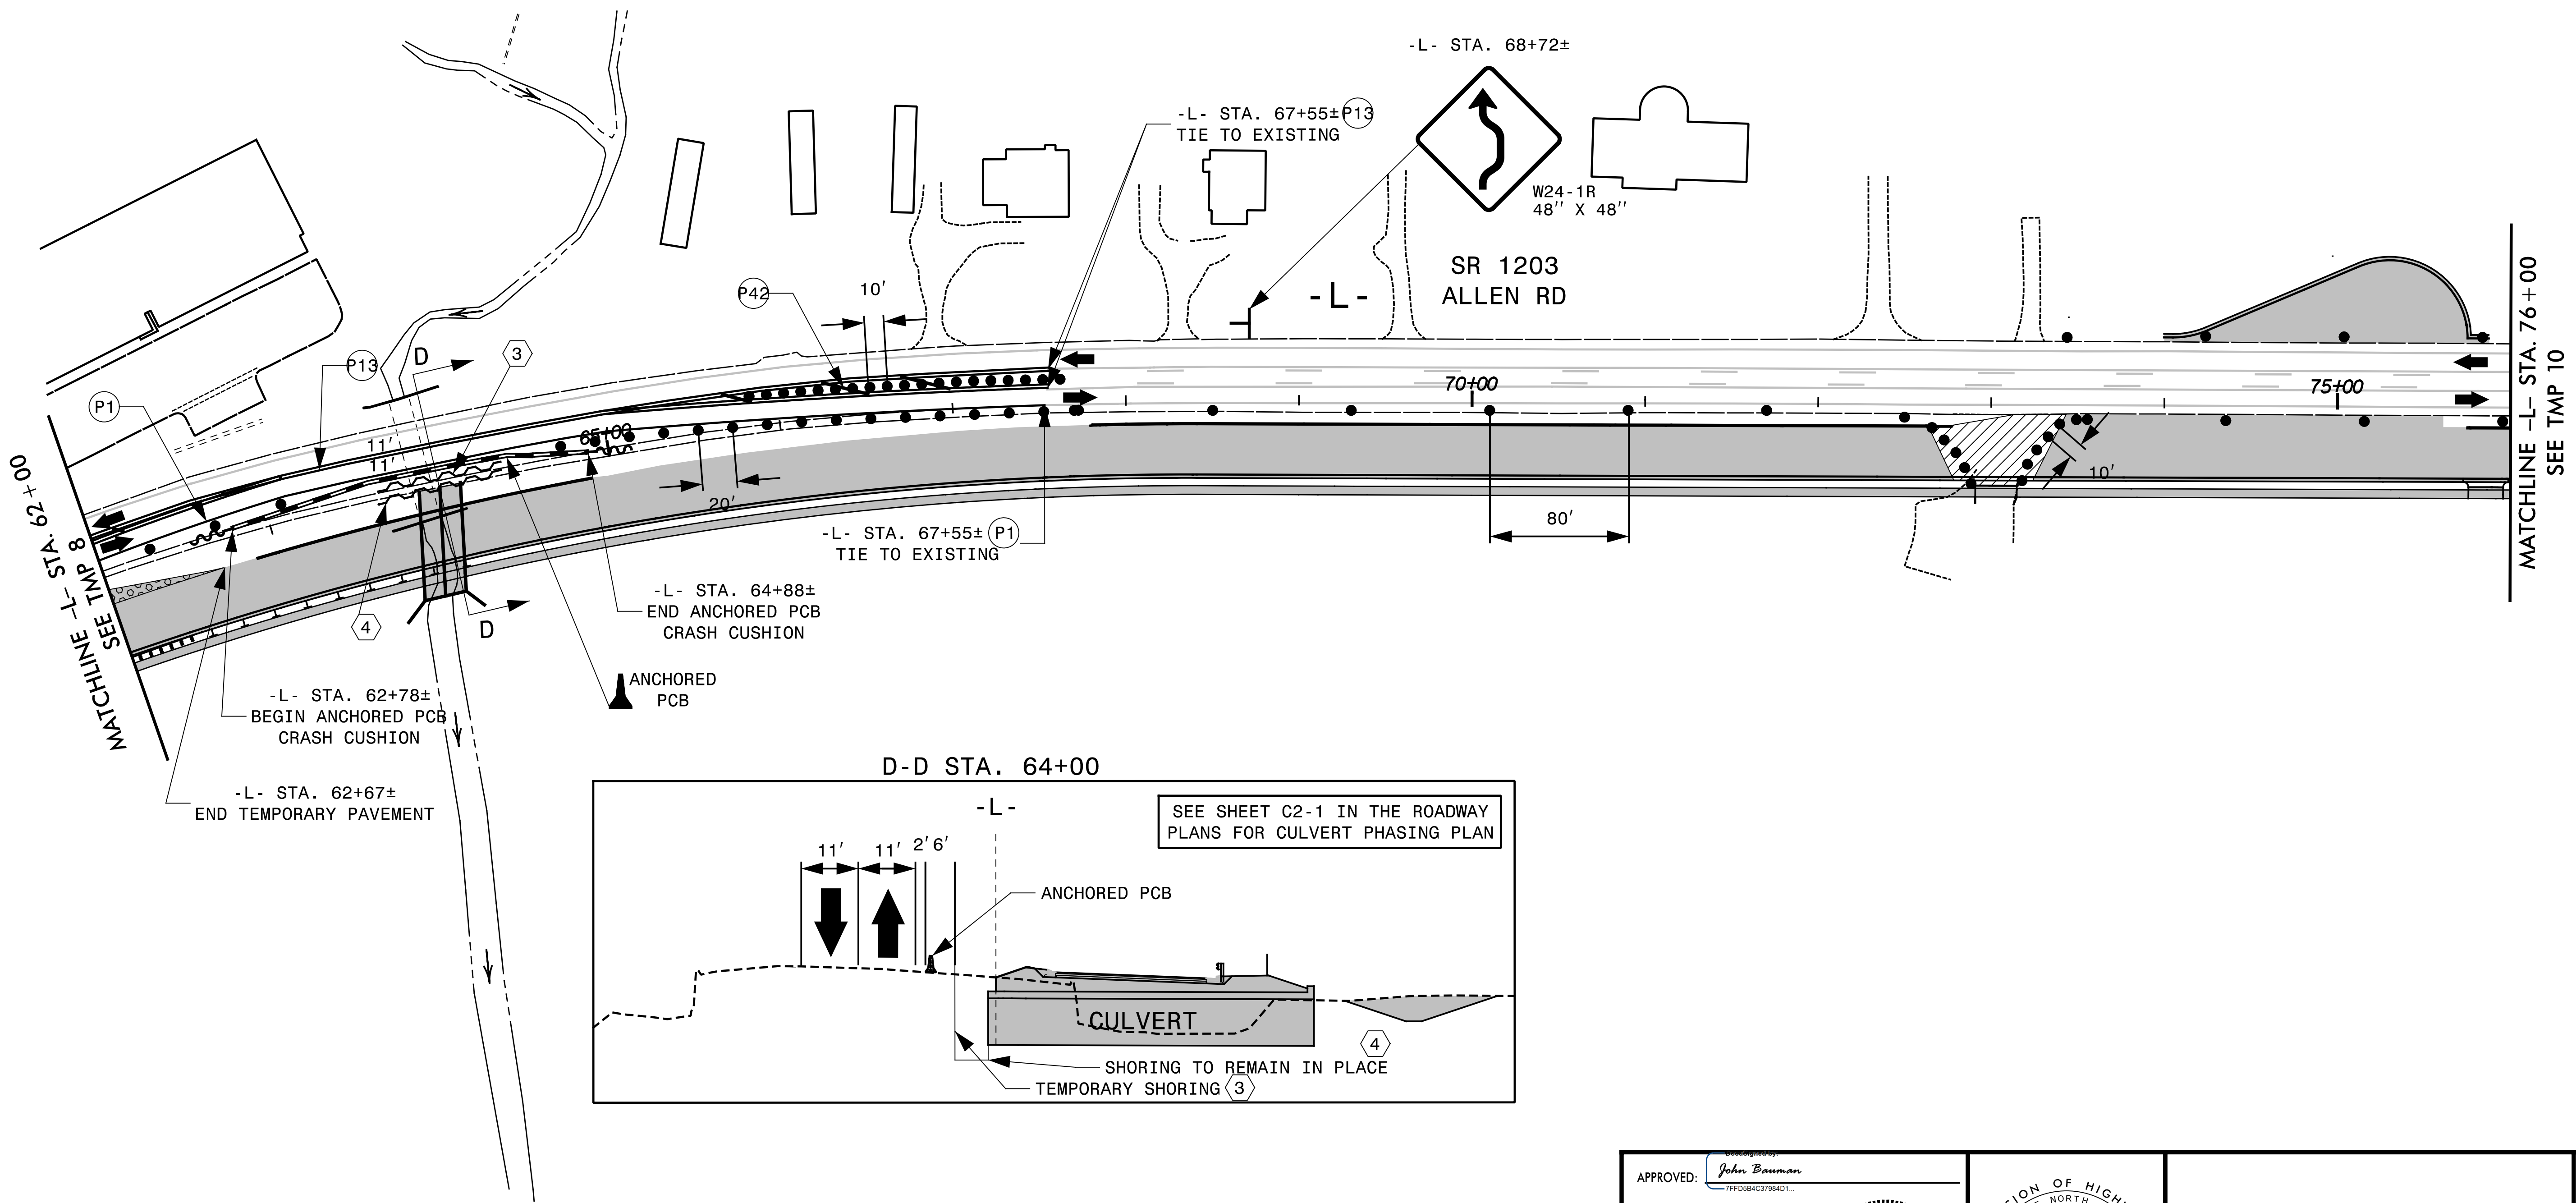

D-D STA. 64+00

SEE SHEET C2-1 IN THE ROADWAY
PLANS FOR CULVERT PHASING PLAN

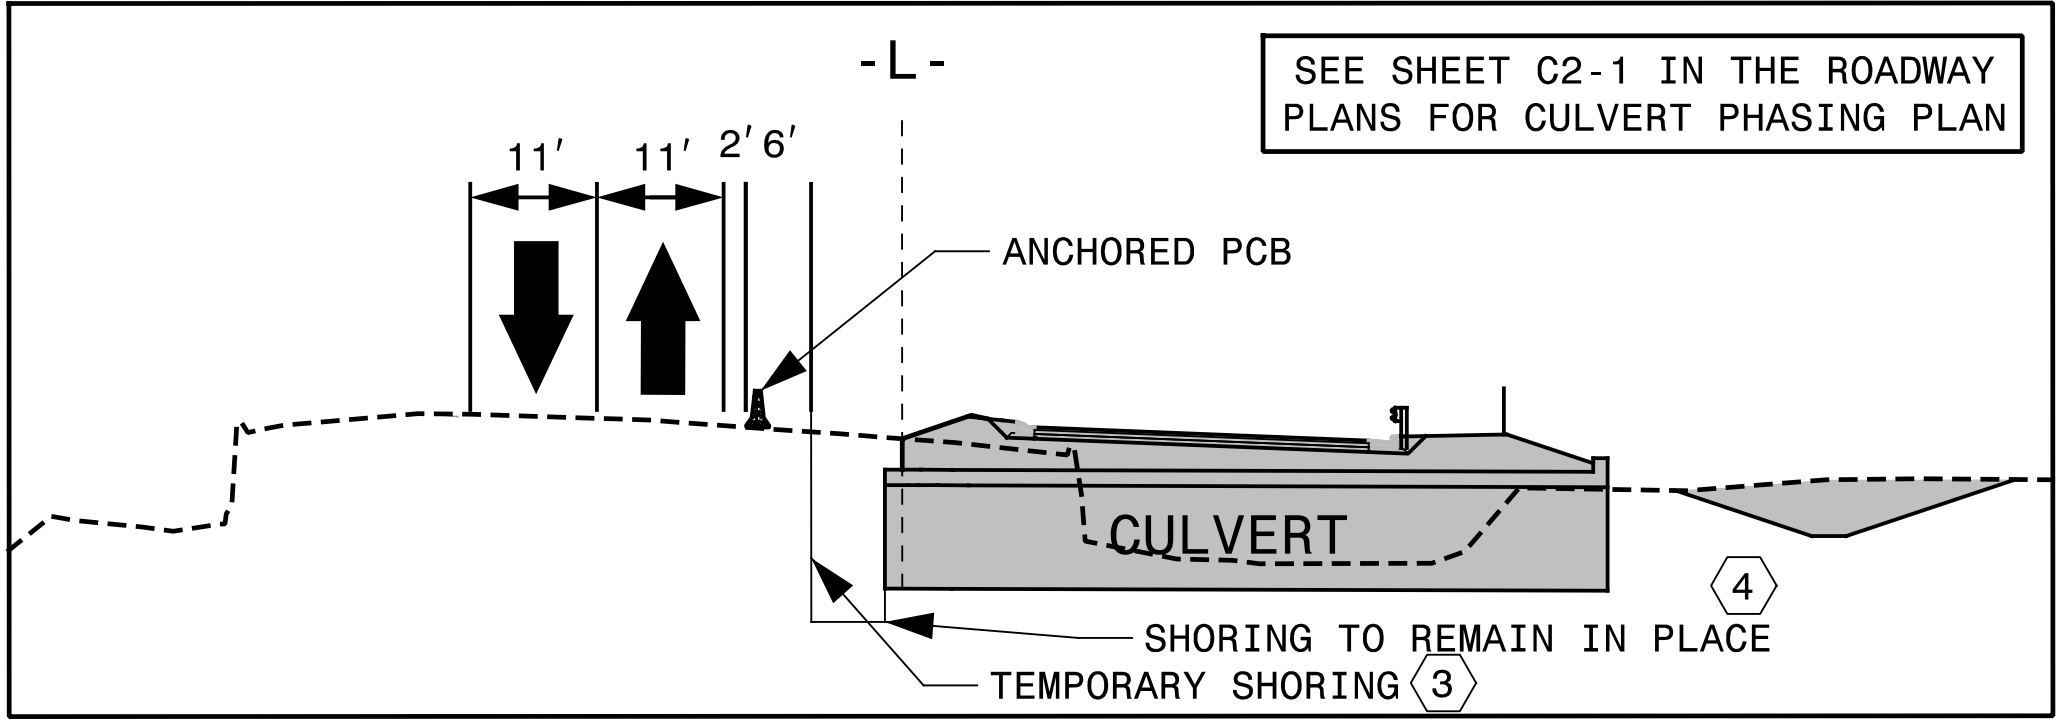

7/24/2025
X:\2016\06\010.00_U-5875\TP\Traffic\TMP\U-5875 TMP-9.dgn
jbauman


TRANSYSTEMS

1 Glenwood Avenue
Raleigh, NC 27603
Tel: 919.789.9977
Fax: 919.789.9591
License: F-0453

APPROVED: *John Bauman*

DATE: 9/10/2025

SEAL

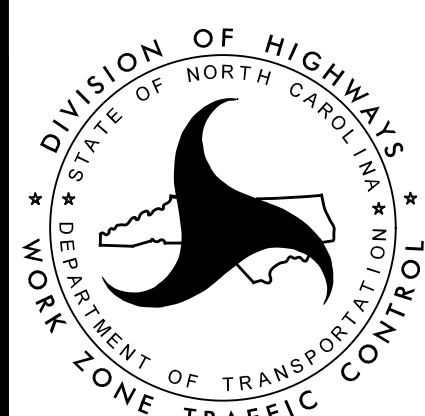

PHASE I

DOCUMENT NOT CONSIDERED FINAL
UNLESS ALL SIGNATURES COMPLETED