
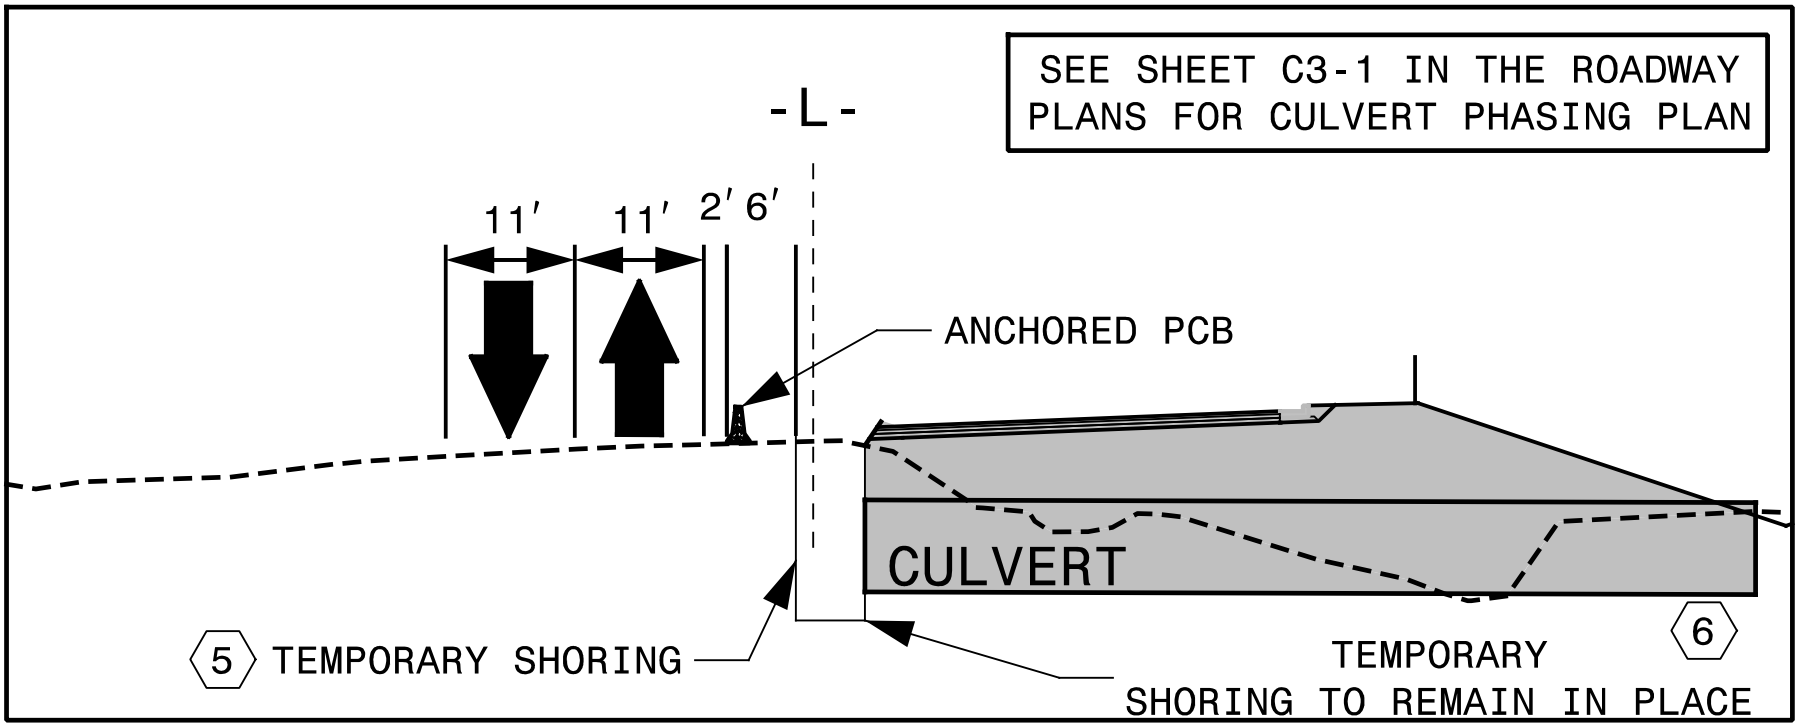
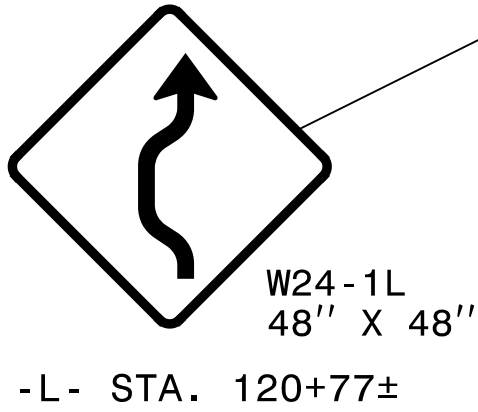


SEE NOTE H. TMP-2

ALL PAVEMENT MARKINGS ARE EXISTING
UNLESS OTHERWISE CALLED OUT

5 TEMPORARY SHORING -L- STA. 127+29 OFF 2' L TO -L- STA. 127+87 OFF 1' L

6 TEMPORARY SHORING TO REMAIN IN PLACE -L- STA. 127+29 OFF 5' R TO -L- STA. 127+87 OFF 5' R

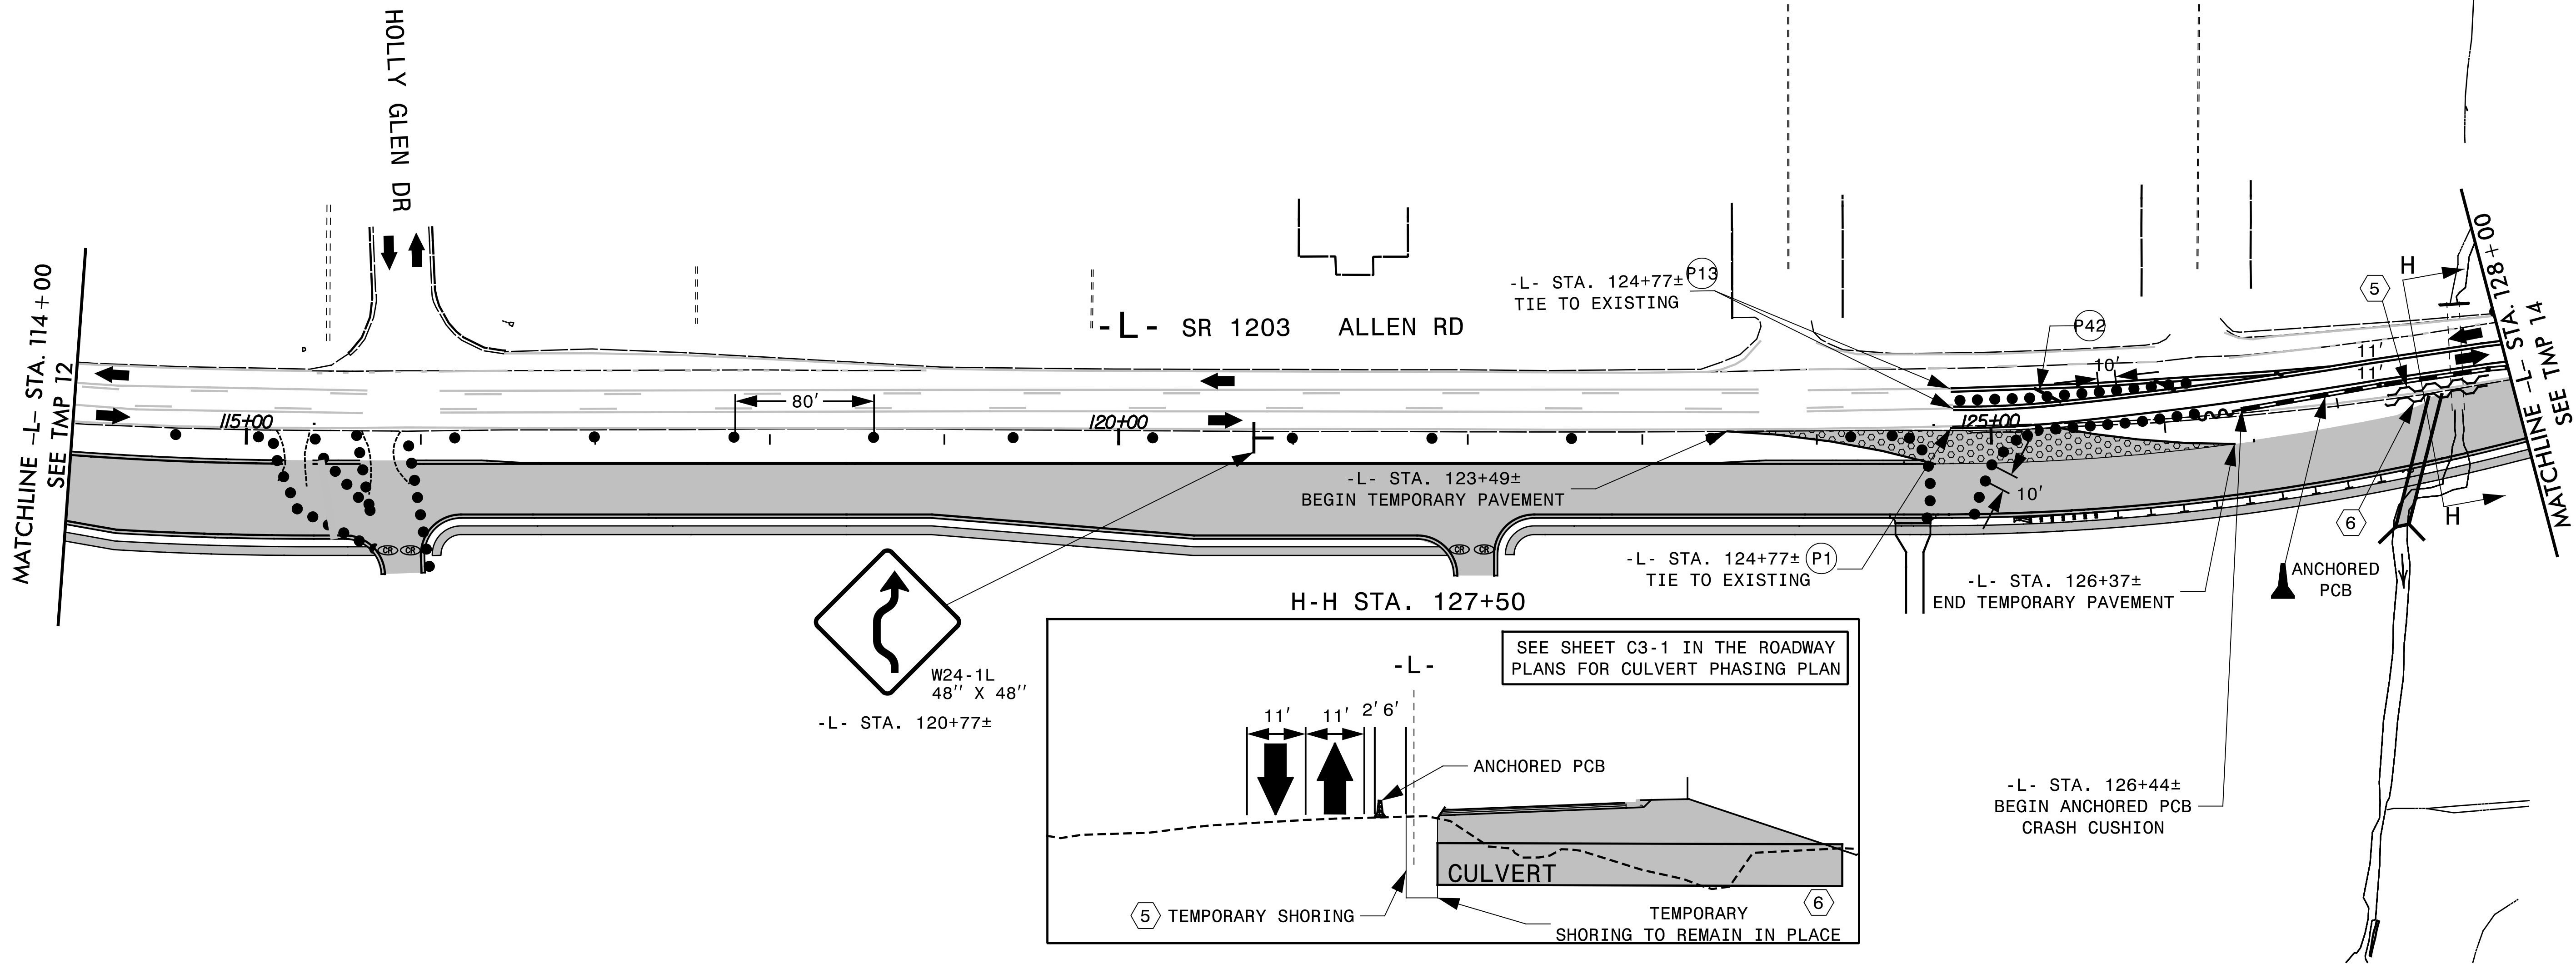

7/24/2025
X:\2016\06.010.00_U-5875\TP\Traffic\TMP-U-5875 TMP-13.dgn
jbauman

TRANSYSTEMS

1 Glenwood Avenue
Raleigh, NC 27603
Tel: 919.789.9977
Fax: 919.789.9591
License: F-0453

APPROVED: *John Bauman*
DATE: 9/10/2025

SEAL

**DOCUMENT NOT CONSIDERED FINAL
UNLESS ALL SIGNATURES COMPLETED**



PHASE I