


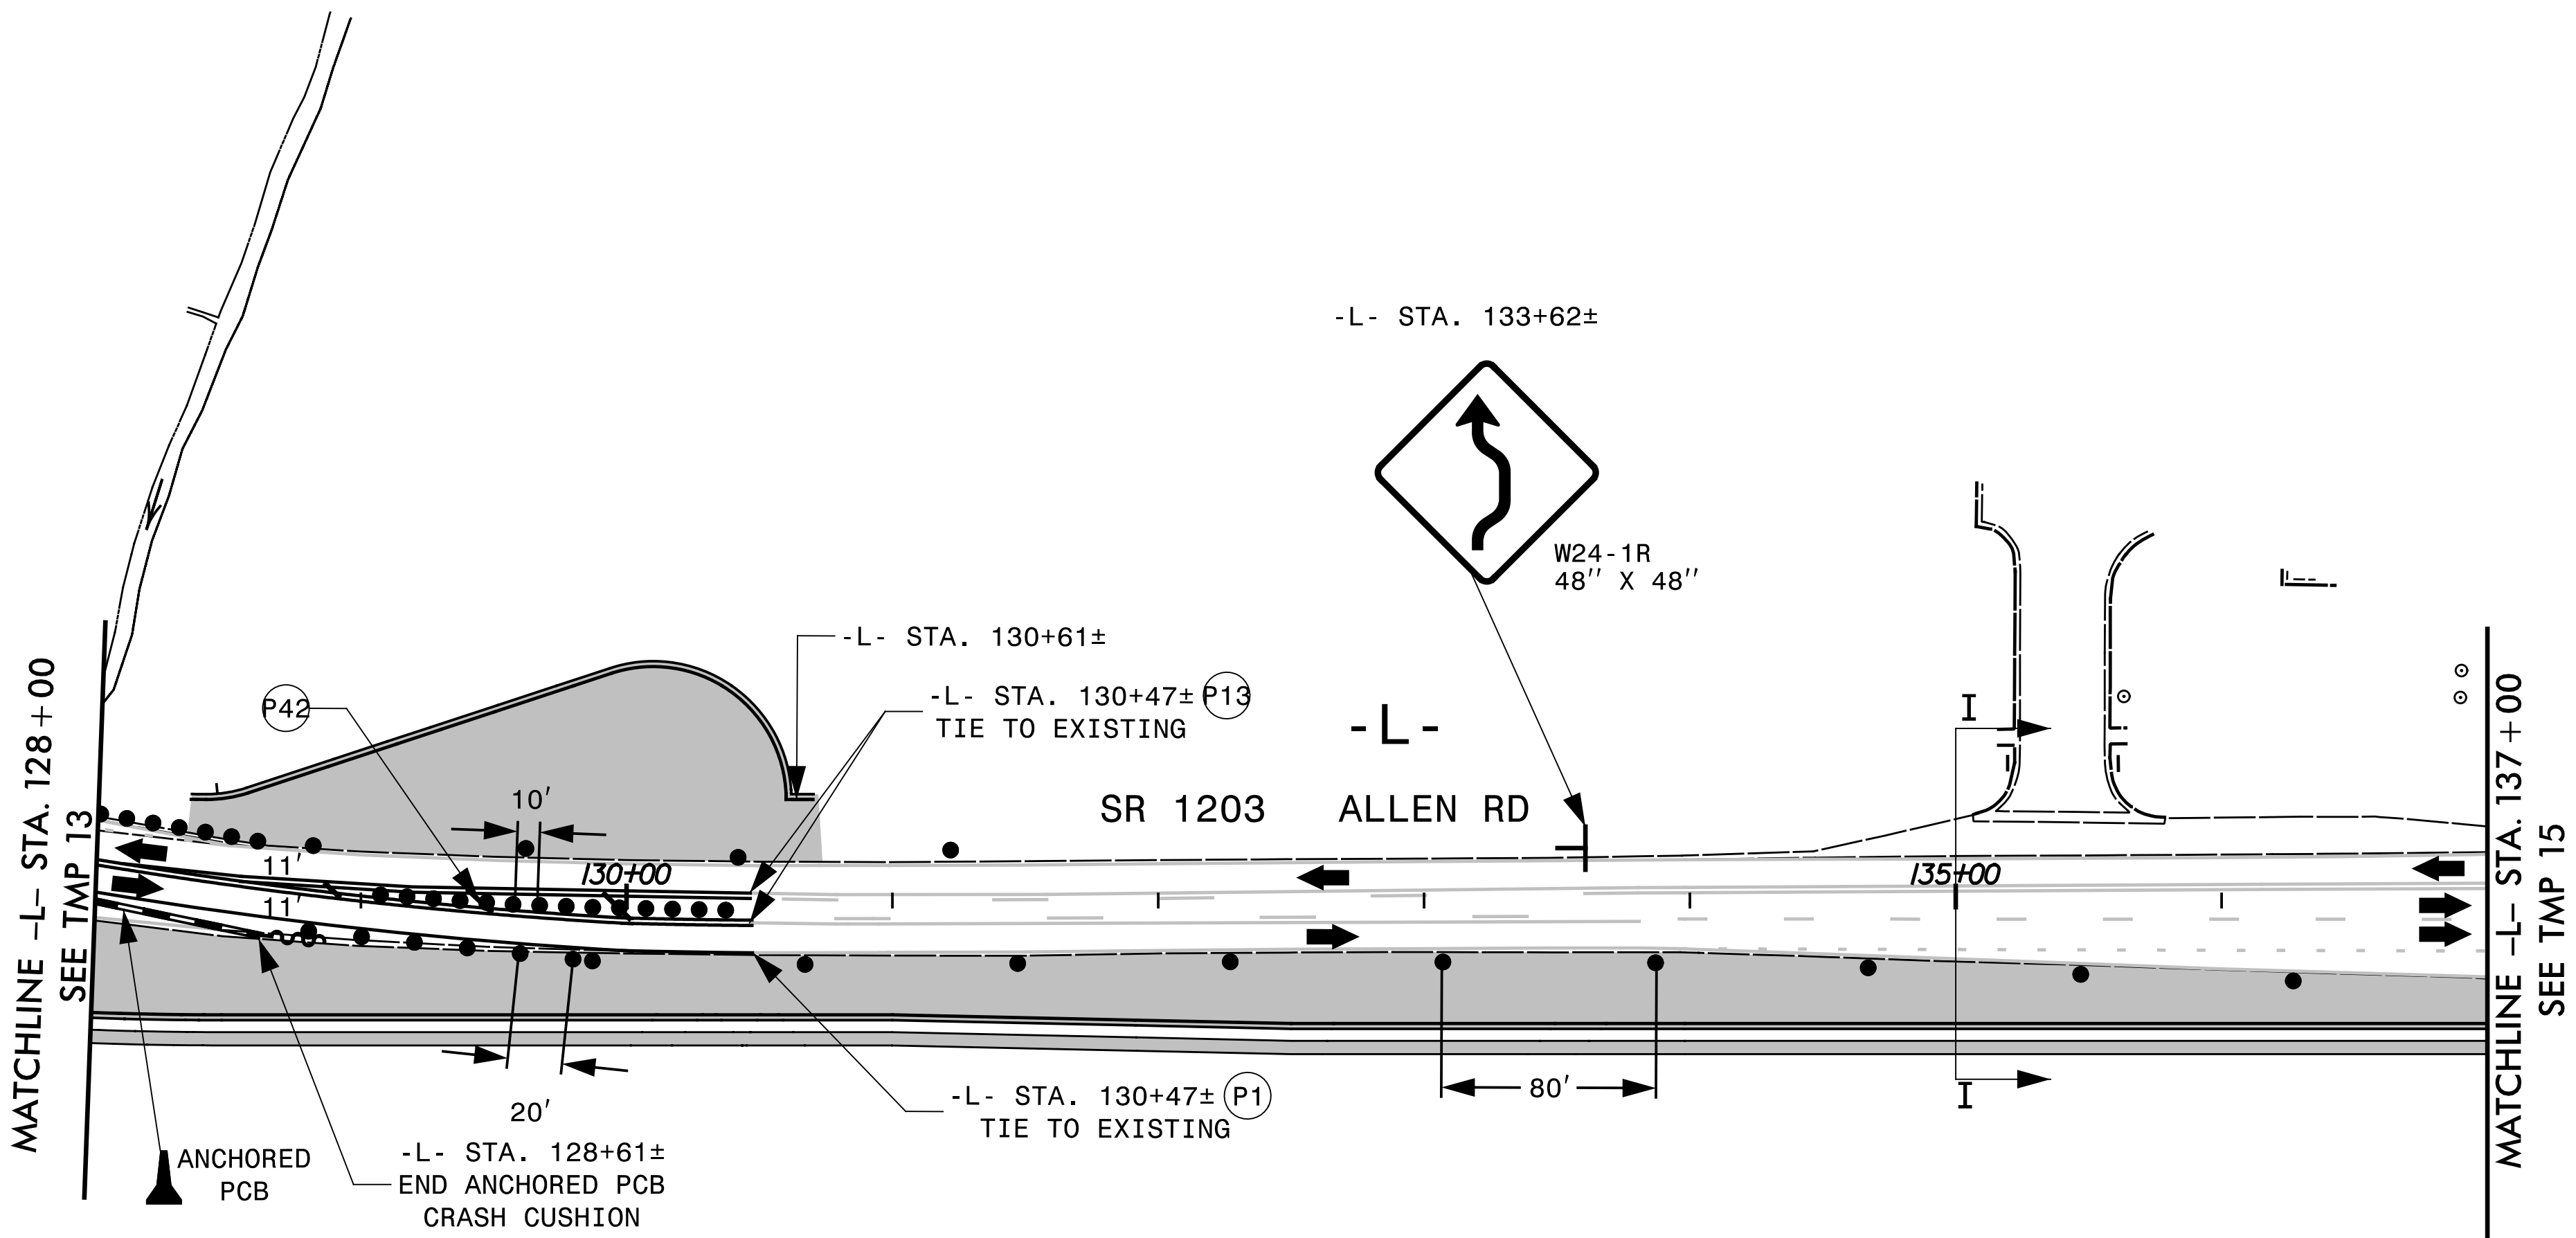


SEE NOTE H. TMP-2

ALL PAVEMENT MARKINGS ARE EXISTING  
UNLESS OTHERWISE CALLED OUT



I-I STA. 135+00

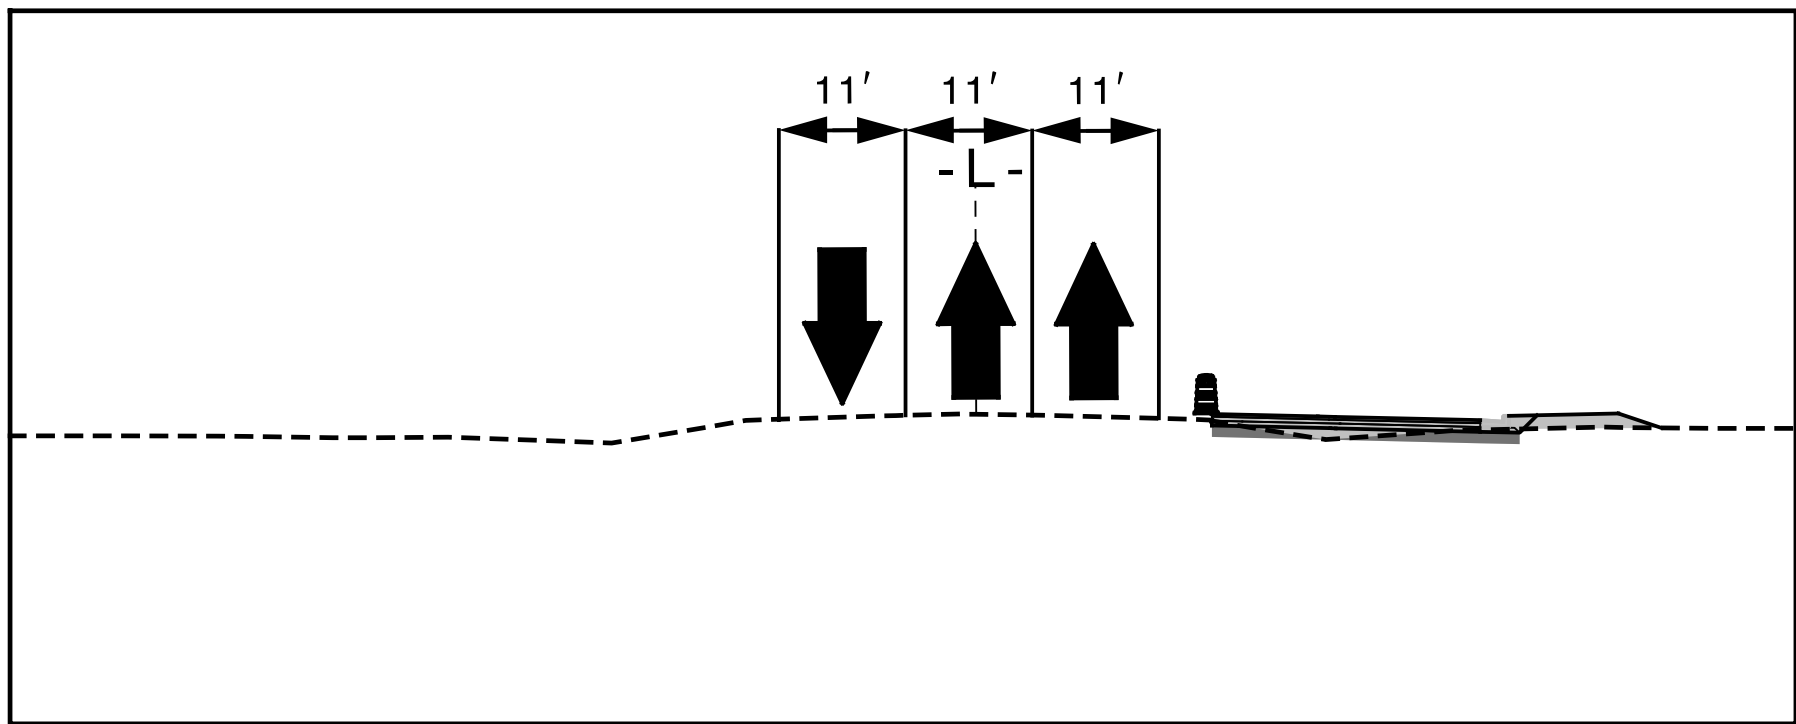

7/24/2025  
X:\2016\06\010.00\_U-5875\TP\Traffic\TMP\U-5875 TMP-14.dgn  
jbauman


TRANSYSTEMS

1 Glenwood Avenue  
Raleigh, NC 27603  
Tel: 919.789.9977  
Fax: 919.789.9591  
License: F-0453

APPROVED: *John Bauman*  
DATE: 9/10/2025

SEAL

DOCUMENT NOT CONSIDERED FINAL  
UNLESS ALL SIGNATURES COMPLETED

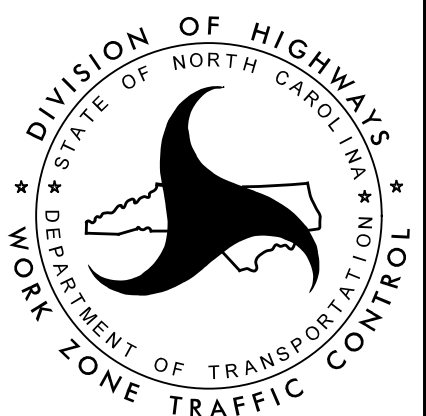

PHASE I