
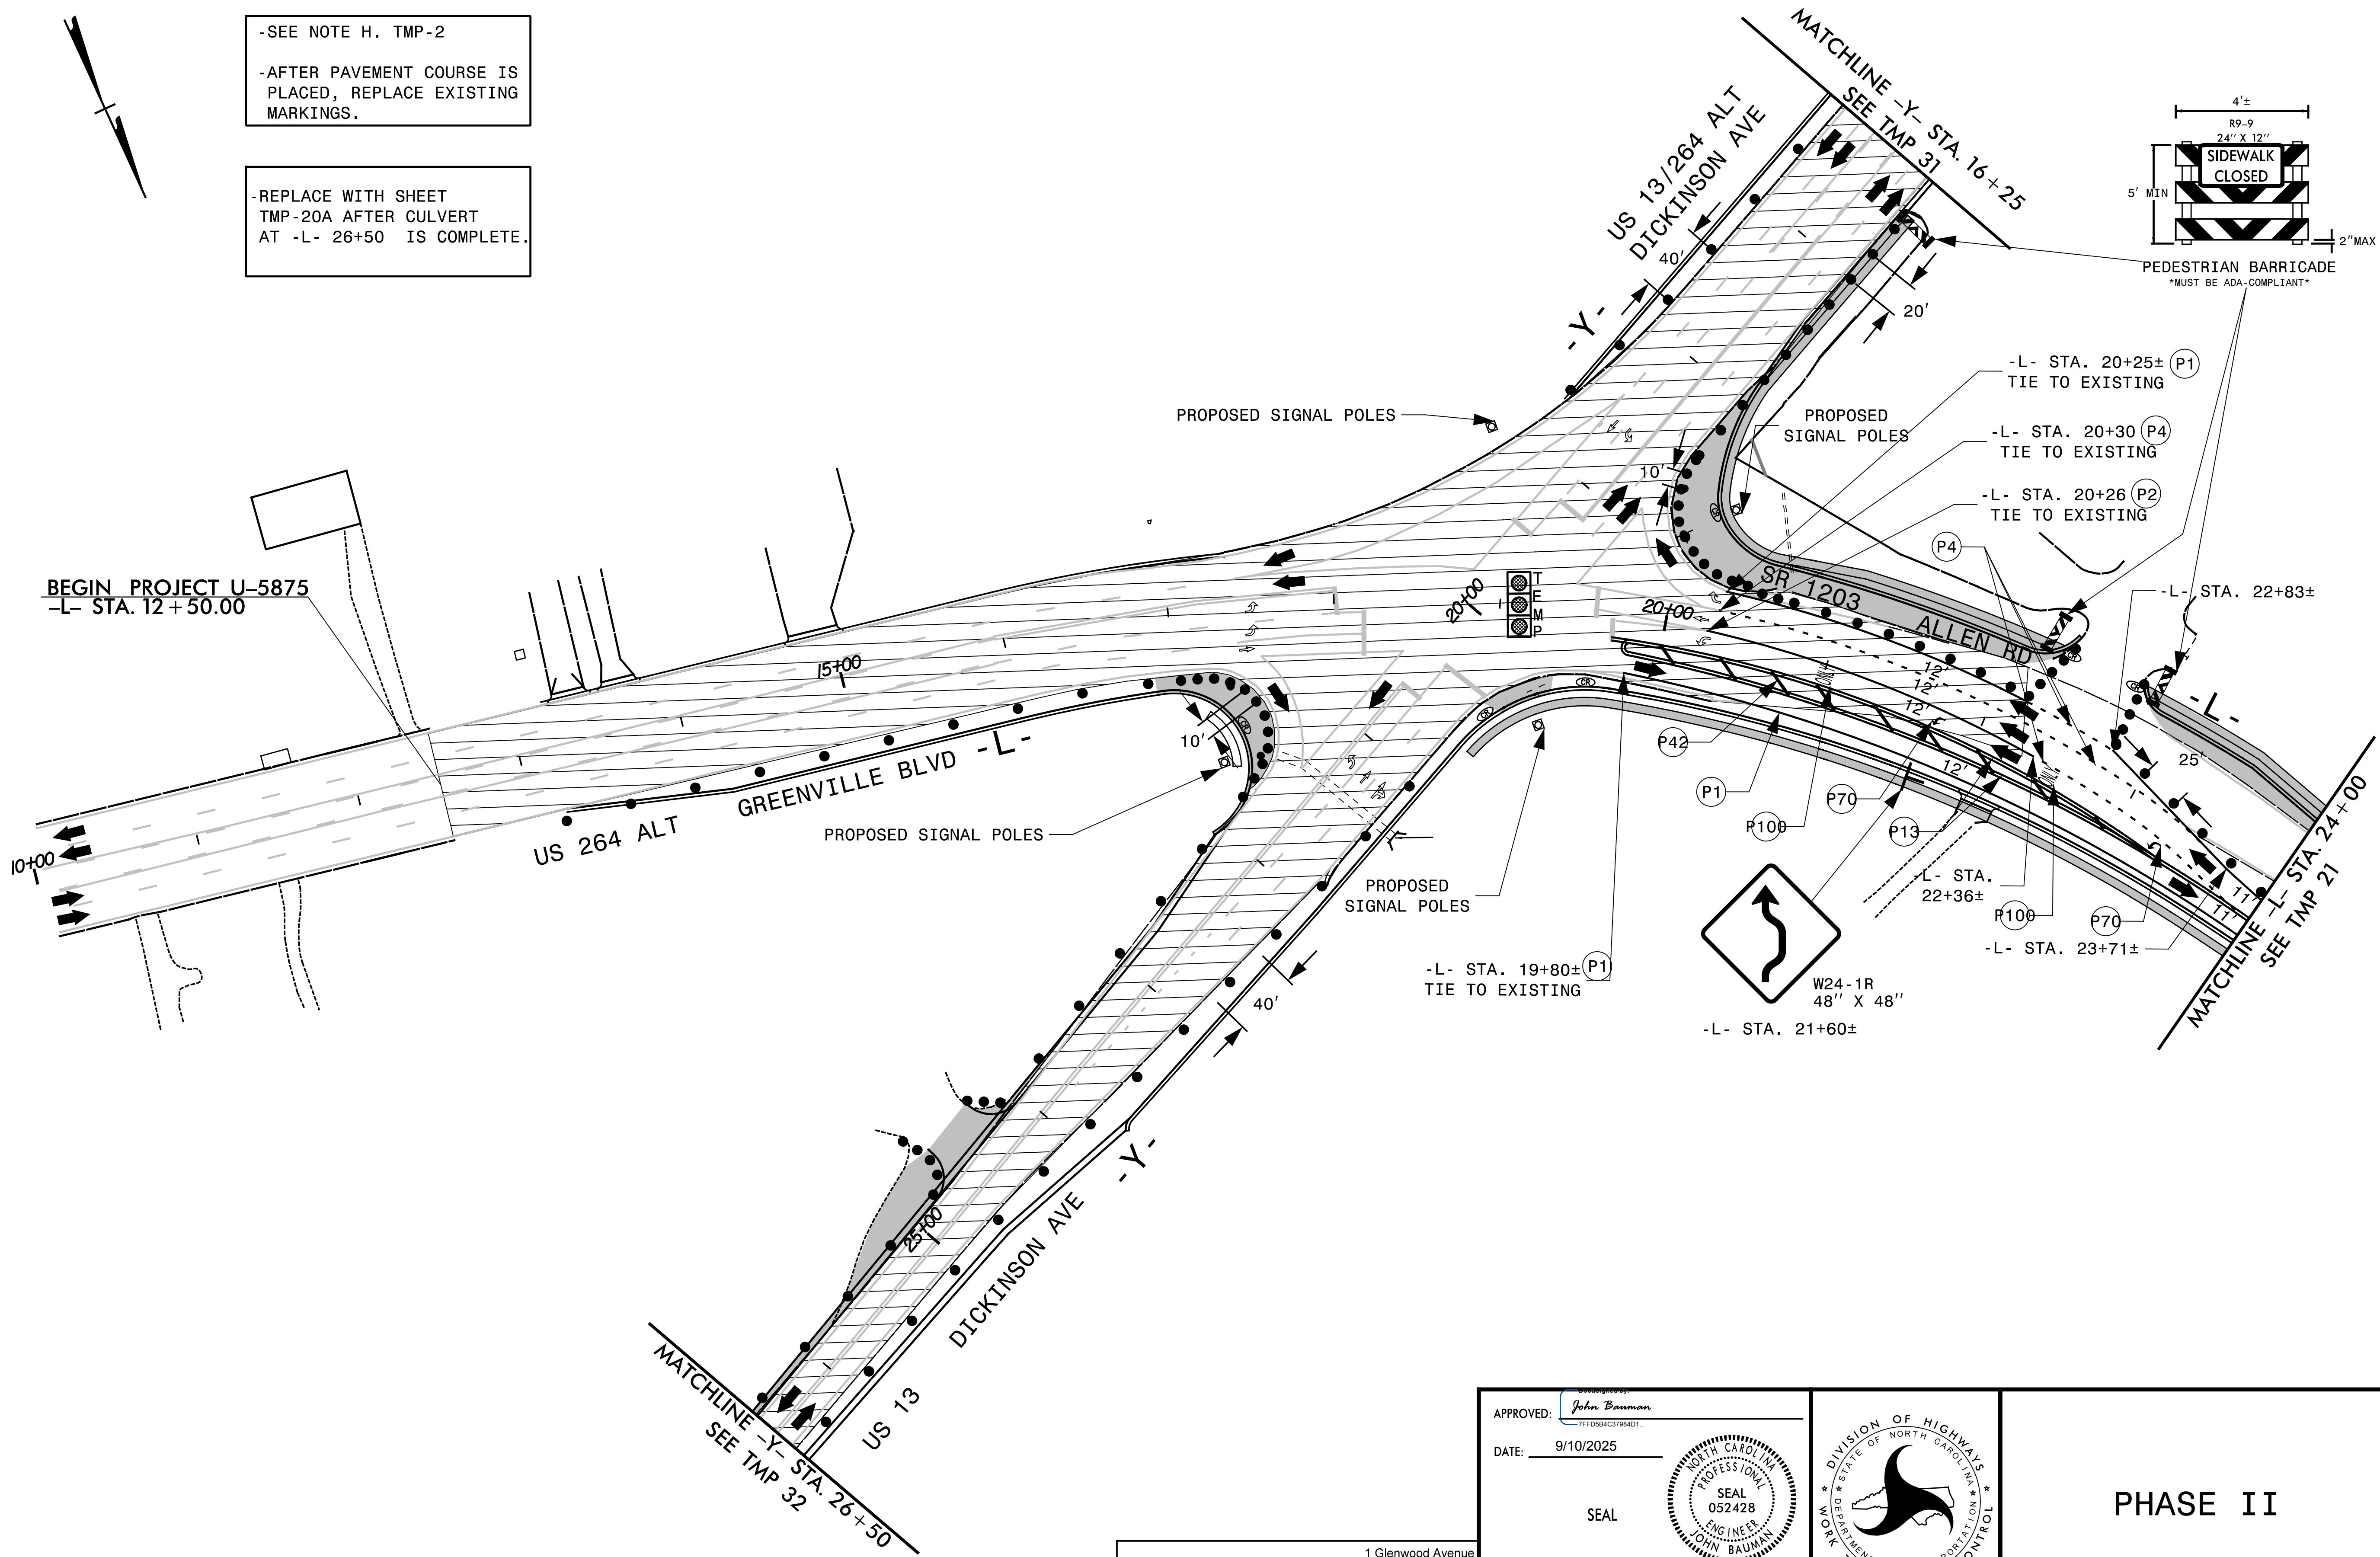


-SEE NOTE H. TMP-2
-AFTER PAVEMENT COURSE IS PLACED, REPLACE EXISTING MARKINGS.

-REPLACE WITH SHEET TMP-20A AFTER CULVERT AT -L- 26+50 IS COMPLETE.

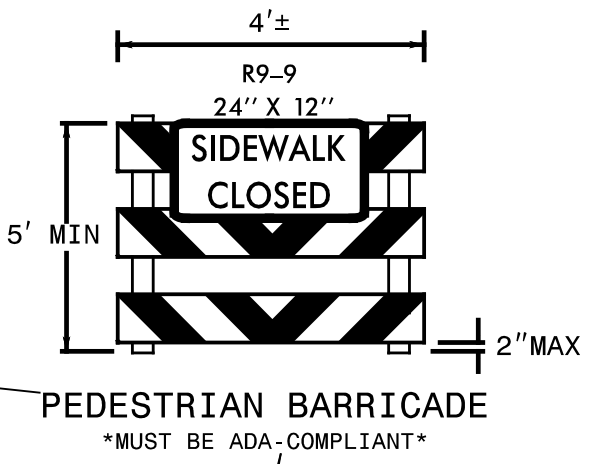

7/24/2025
X:\2016\06\010.00_U-5875\TP\Traffic\TMP\U-5875 TMP-20.dgn
jbauman

TRANSYSTEMS

1 Glenwood Avenue
Raleigh, NC 27603
Tel: 919.789.9977
Fax: 919.789.9591
License: F-0453

APPROVED: <i>John Bauman</i> 7FFD5B4C3784D1...	
DATE: 9/10/2025	
SEAL	
DOCUMENT NOT CONSIDERED FINAL UNLESS ALL SIGNATURES COMPLETED	



PHASE II