

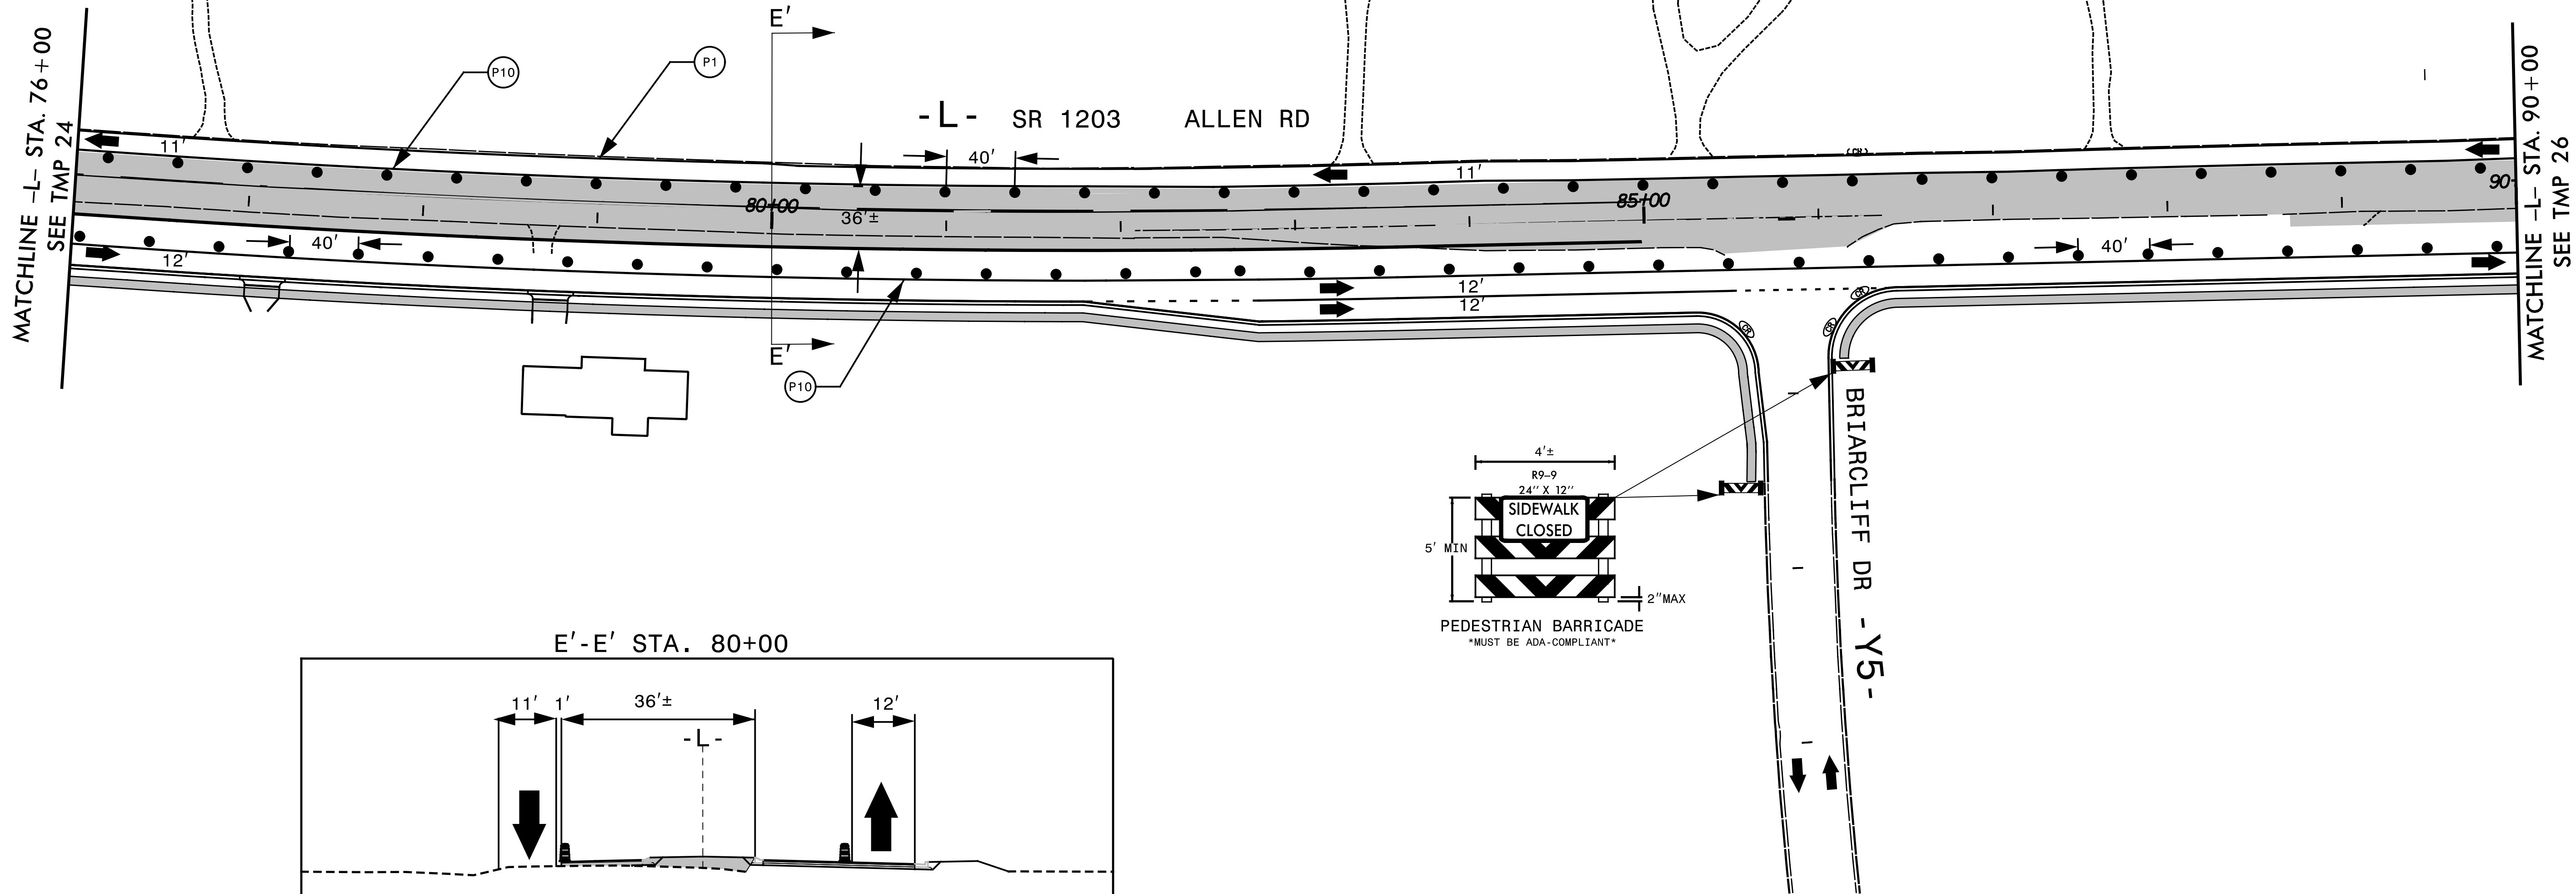


SEE NOTE H. TMP-2

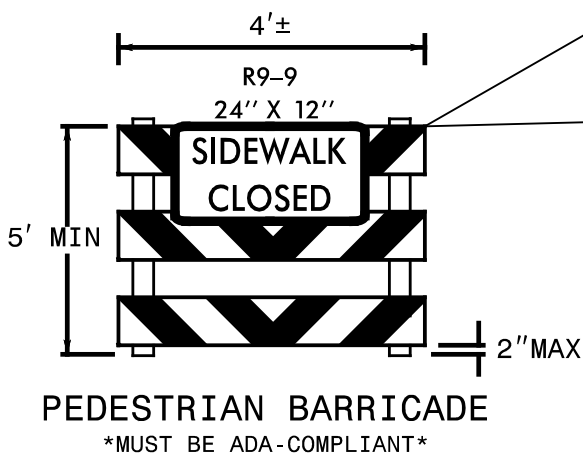

E'-E' STA. 80+00

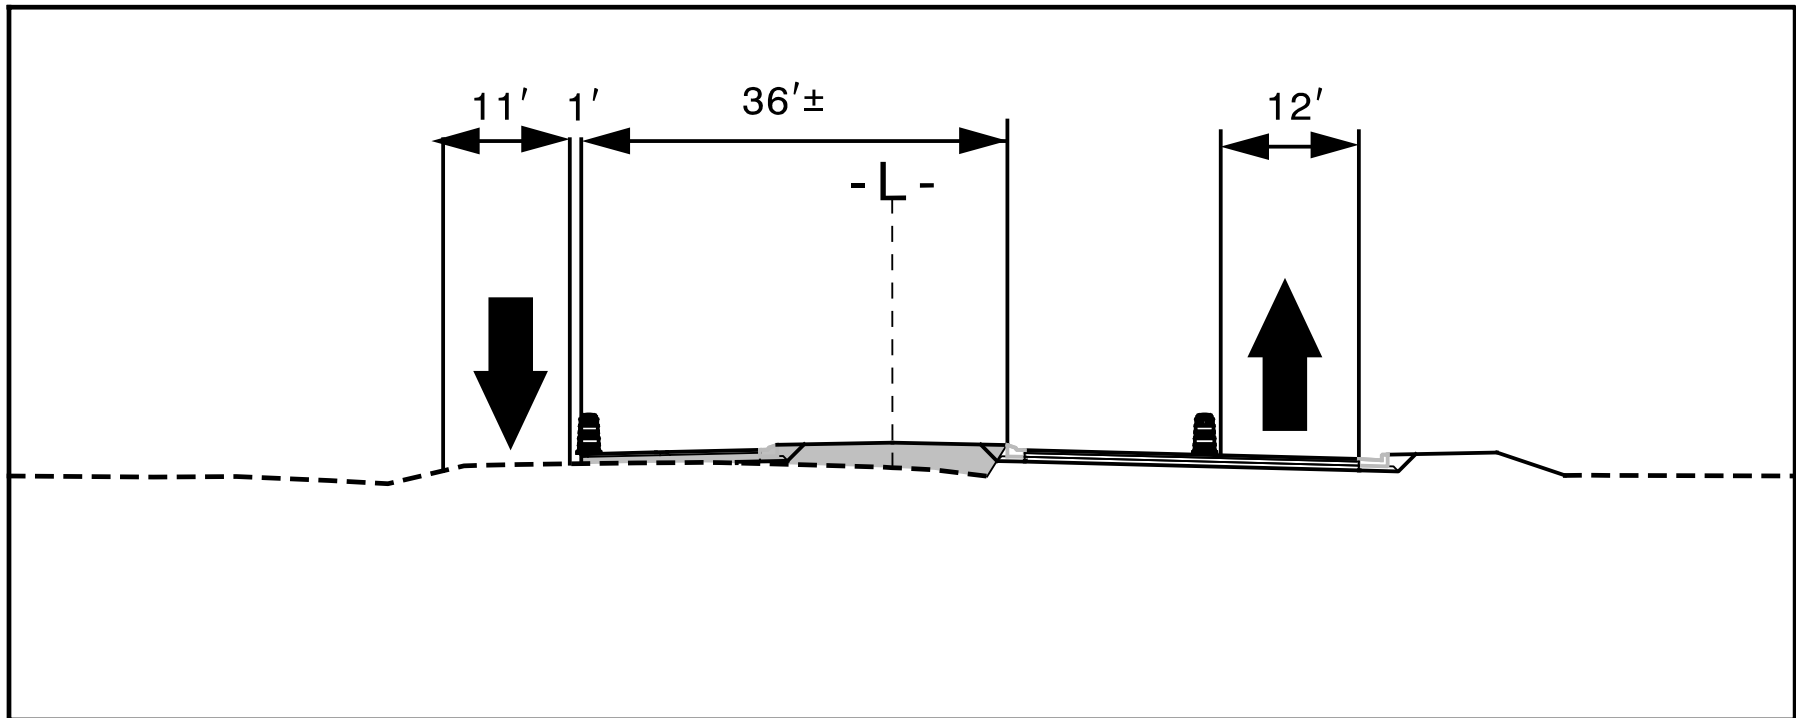

7/24/2025
X:\2016\06.010.00_U-5875\TP\Traffic\TMP\U-5875 TMP-25.dgn
jbauman

TRANSYSTEMS

1 Glenwood Avenue
Raleigh, NC 27603
Tel: 919.789.9977
Fax: 919.789.9591
License: F-0453

APPROVED: *John Bauman*
DATE: 9/10/2025

SEAL



DOCUMENT NOT CONSIDERED FINAL
UNLESS ALL SIGNATURES COMPLETED



PHASE II