

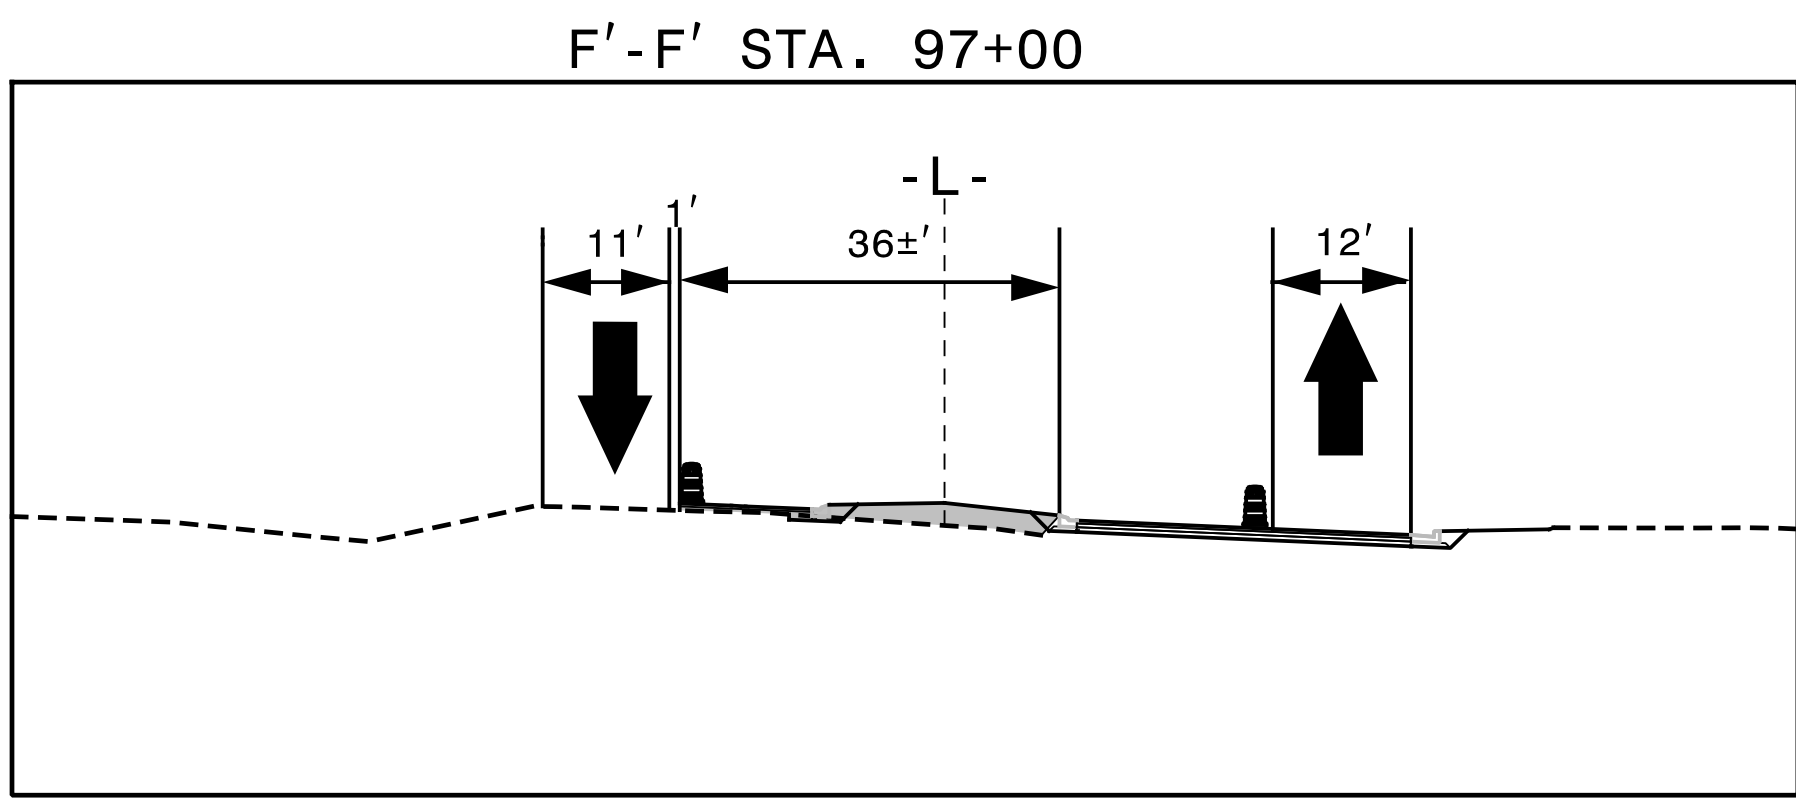


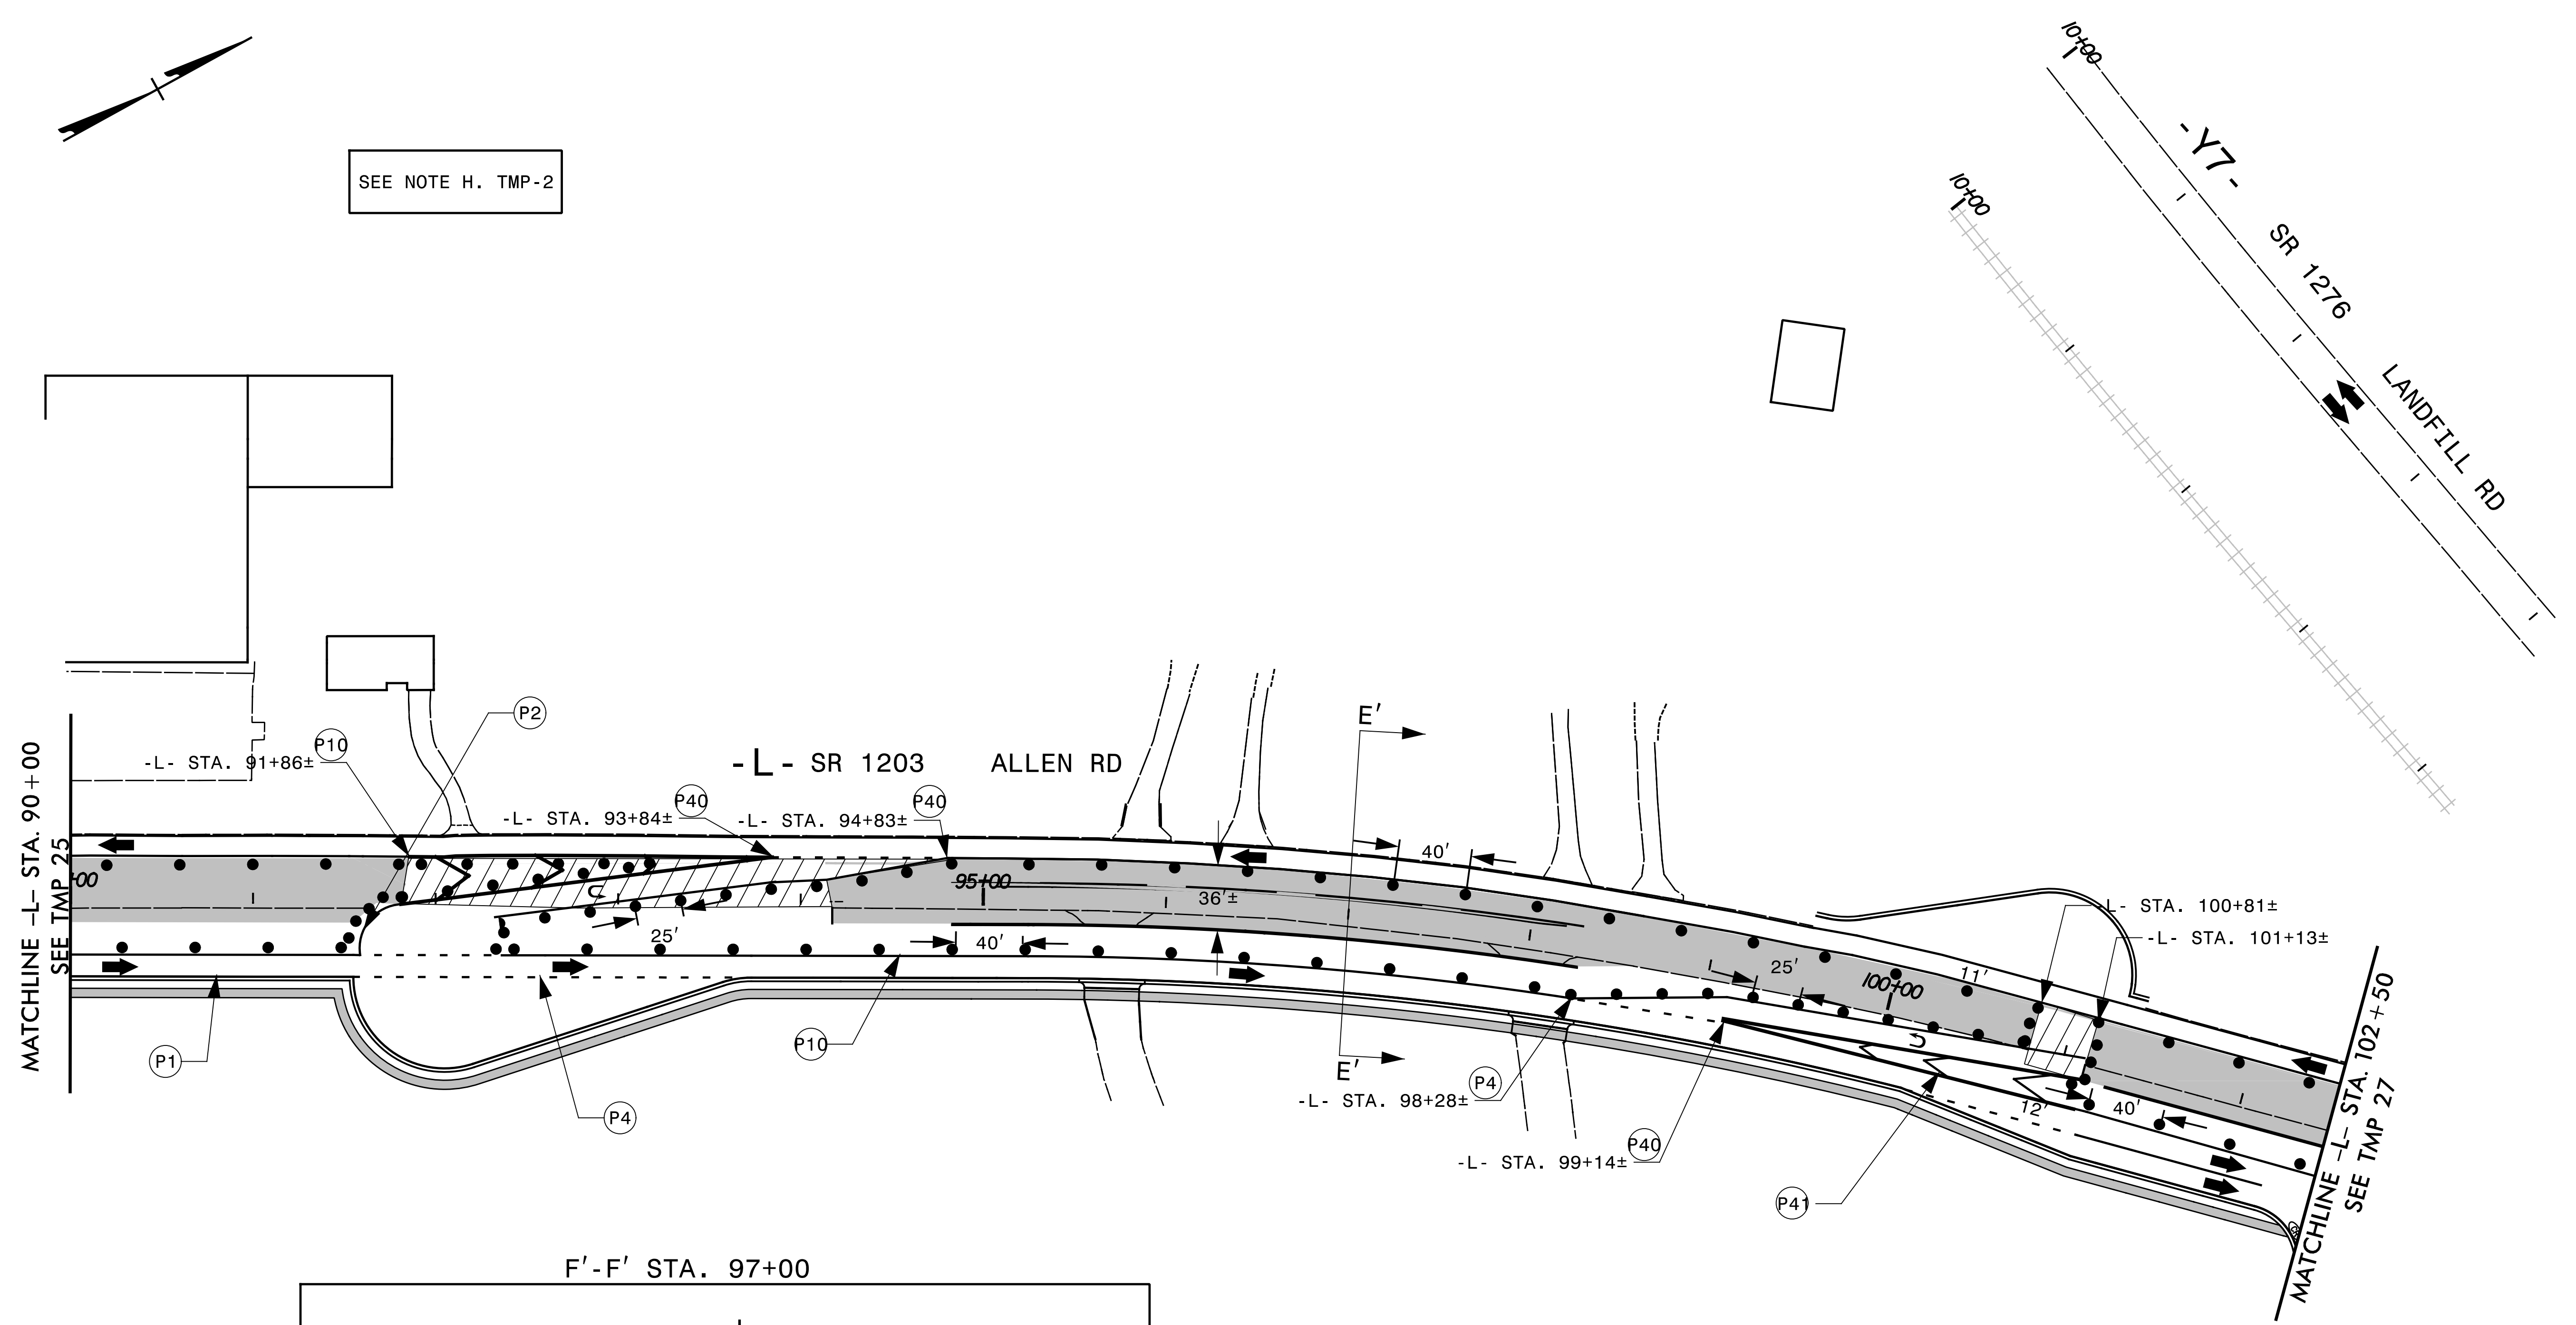

7/24/2025
X:\2016\06\010.00_U-5875\TP\Traffic\TMP-U-5875 TMP-26.dgn
jbauman

TRANSYSTEMS
1 Glenwood Avenue
Raleigh, NC 27603
Tel: 919.789.9977
Fax: 919.789.9591
License: F-0453

APPROVED: *John Bauman*
DATE: 9/10/2025
SEAL
NORTH CAROLINA
PROFESSIONAL
SEAL
052428
ENGINEER
JOHN BAUMAN

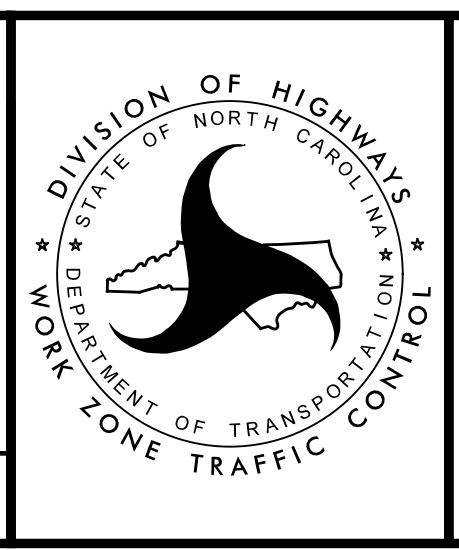

PHASE II