


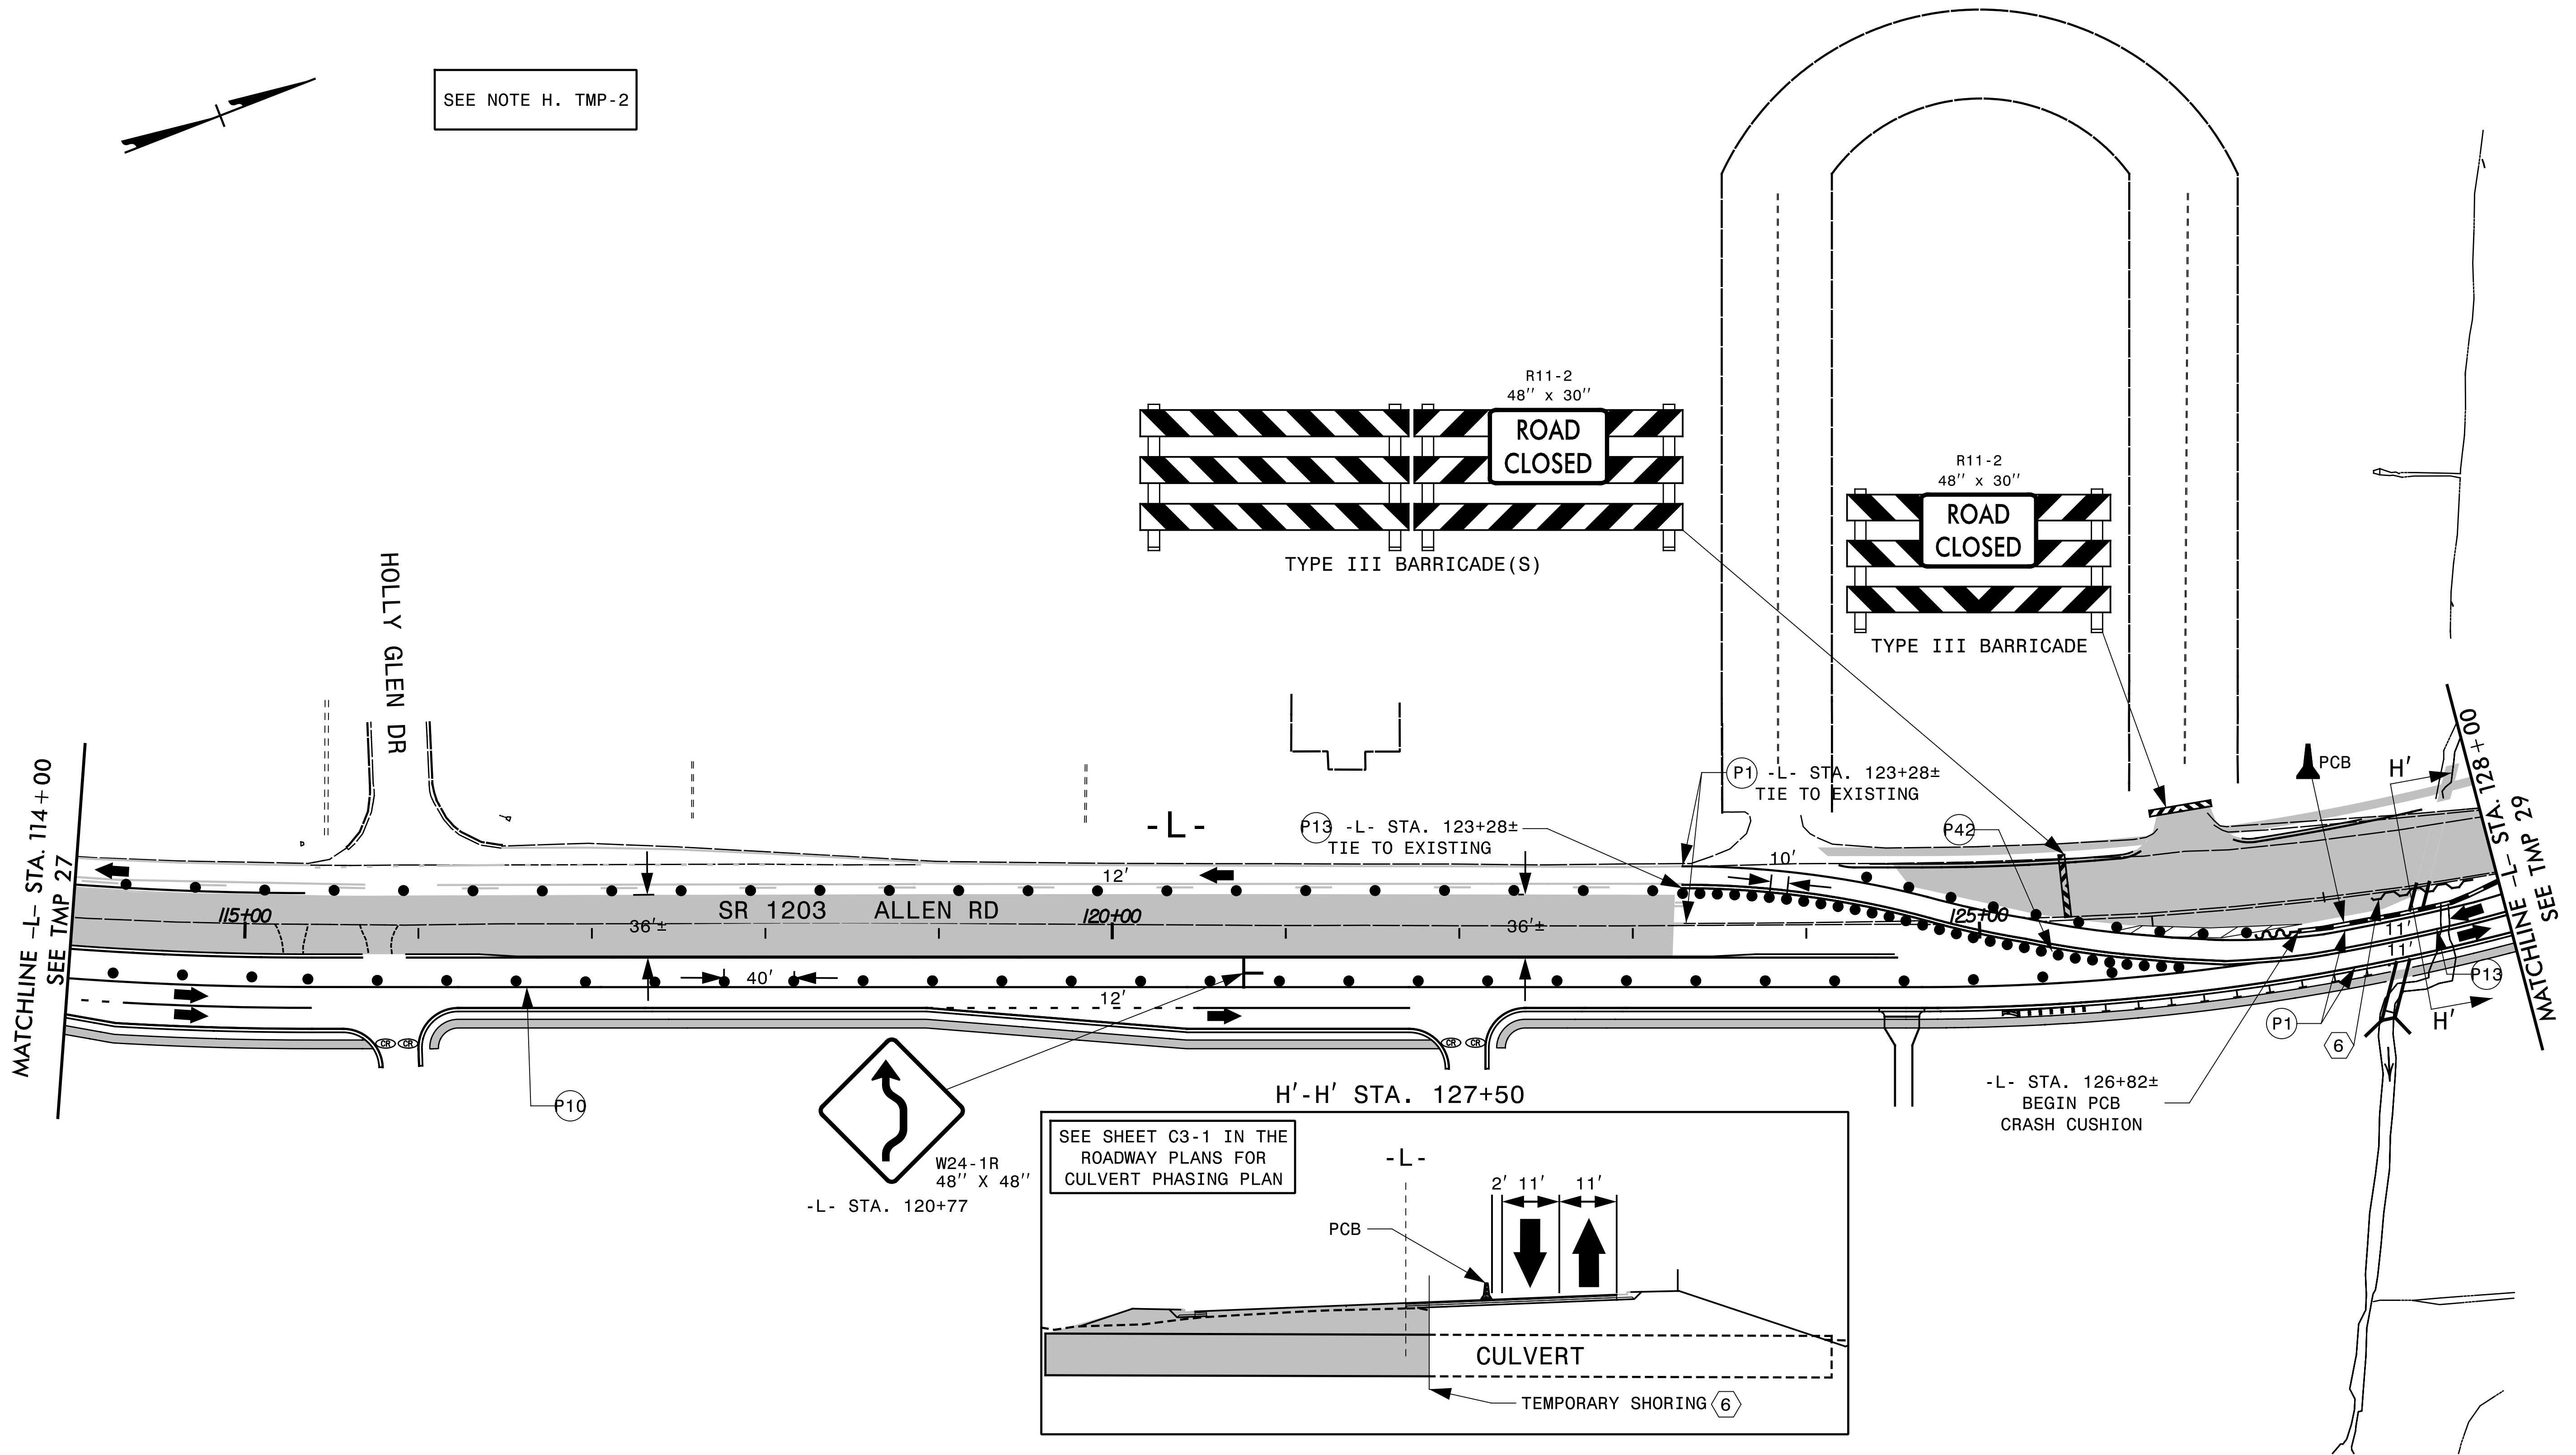

7/24/2025
X:\2016\06.010.00_U-5875\TP\Traffic\TMP\U-5875 TMP-28.dgn
jbauman

TRANSYSTEMS

1 Glenwood Avenue
Raleigh, NC 27603
Tel: 919.789.9977
Fax: 919.789.9591
License: F-0453


APPROVED: *John Bauman*
7FFD5B4C37684D1...

DATE: 9/10/2025

SEAL

NORTH CAROLINA
PROFESSIONAL
SEAL
052428
ENGINEER
JOHN BAUMAN

**DOCUMENT NOT CONSIDERED FINAL
UNLESS ALL SIGNATURES COMPLETED**

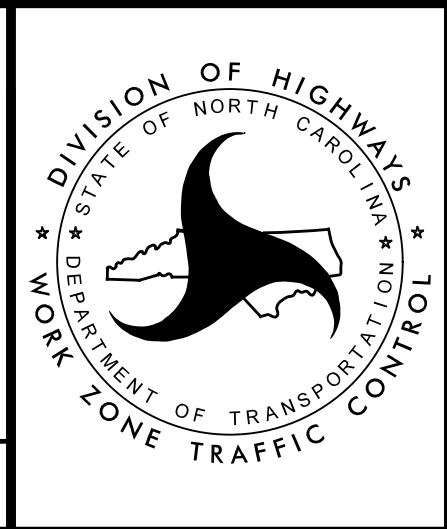

PHASE II