


-SEE NOTE H. TMP-2
-AFTER PAVEMENT COURSE IS PLACED, REPLACE EXISTING MARKINGS.

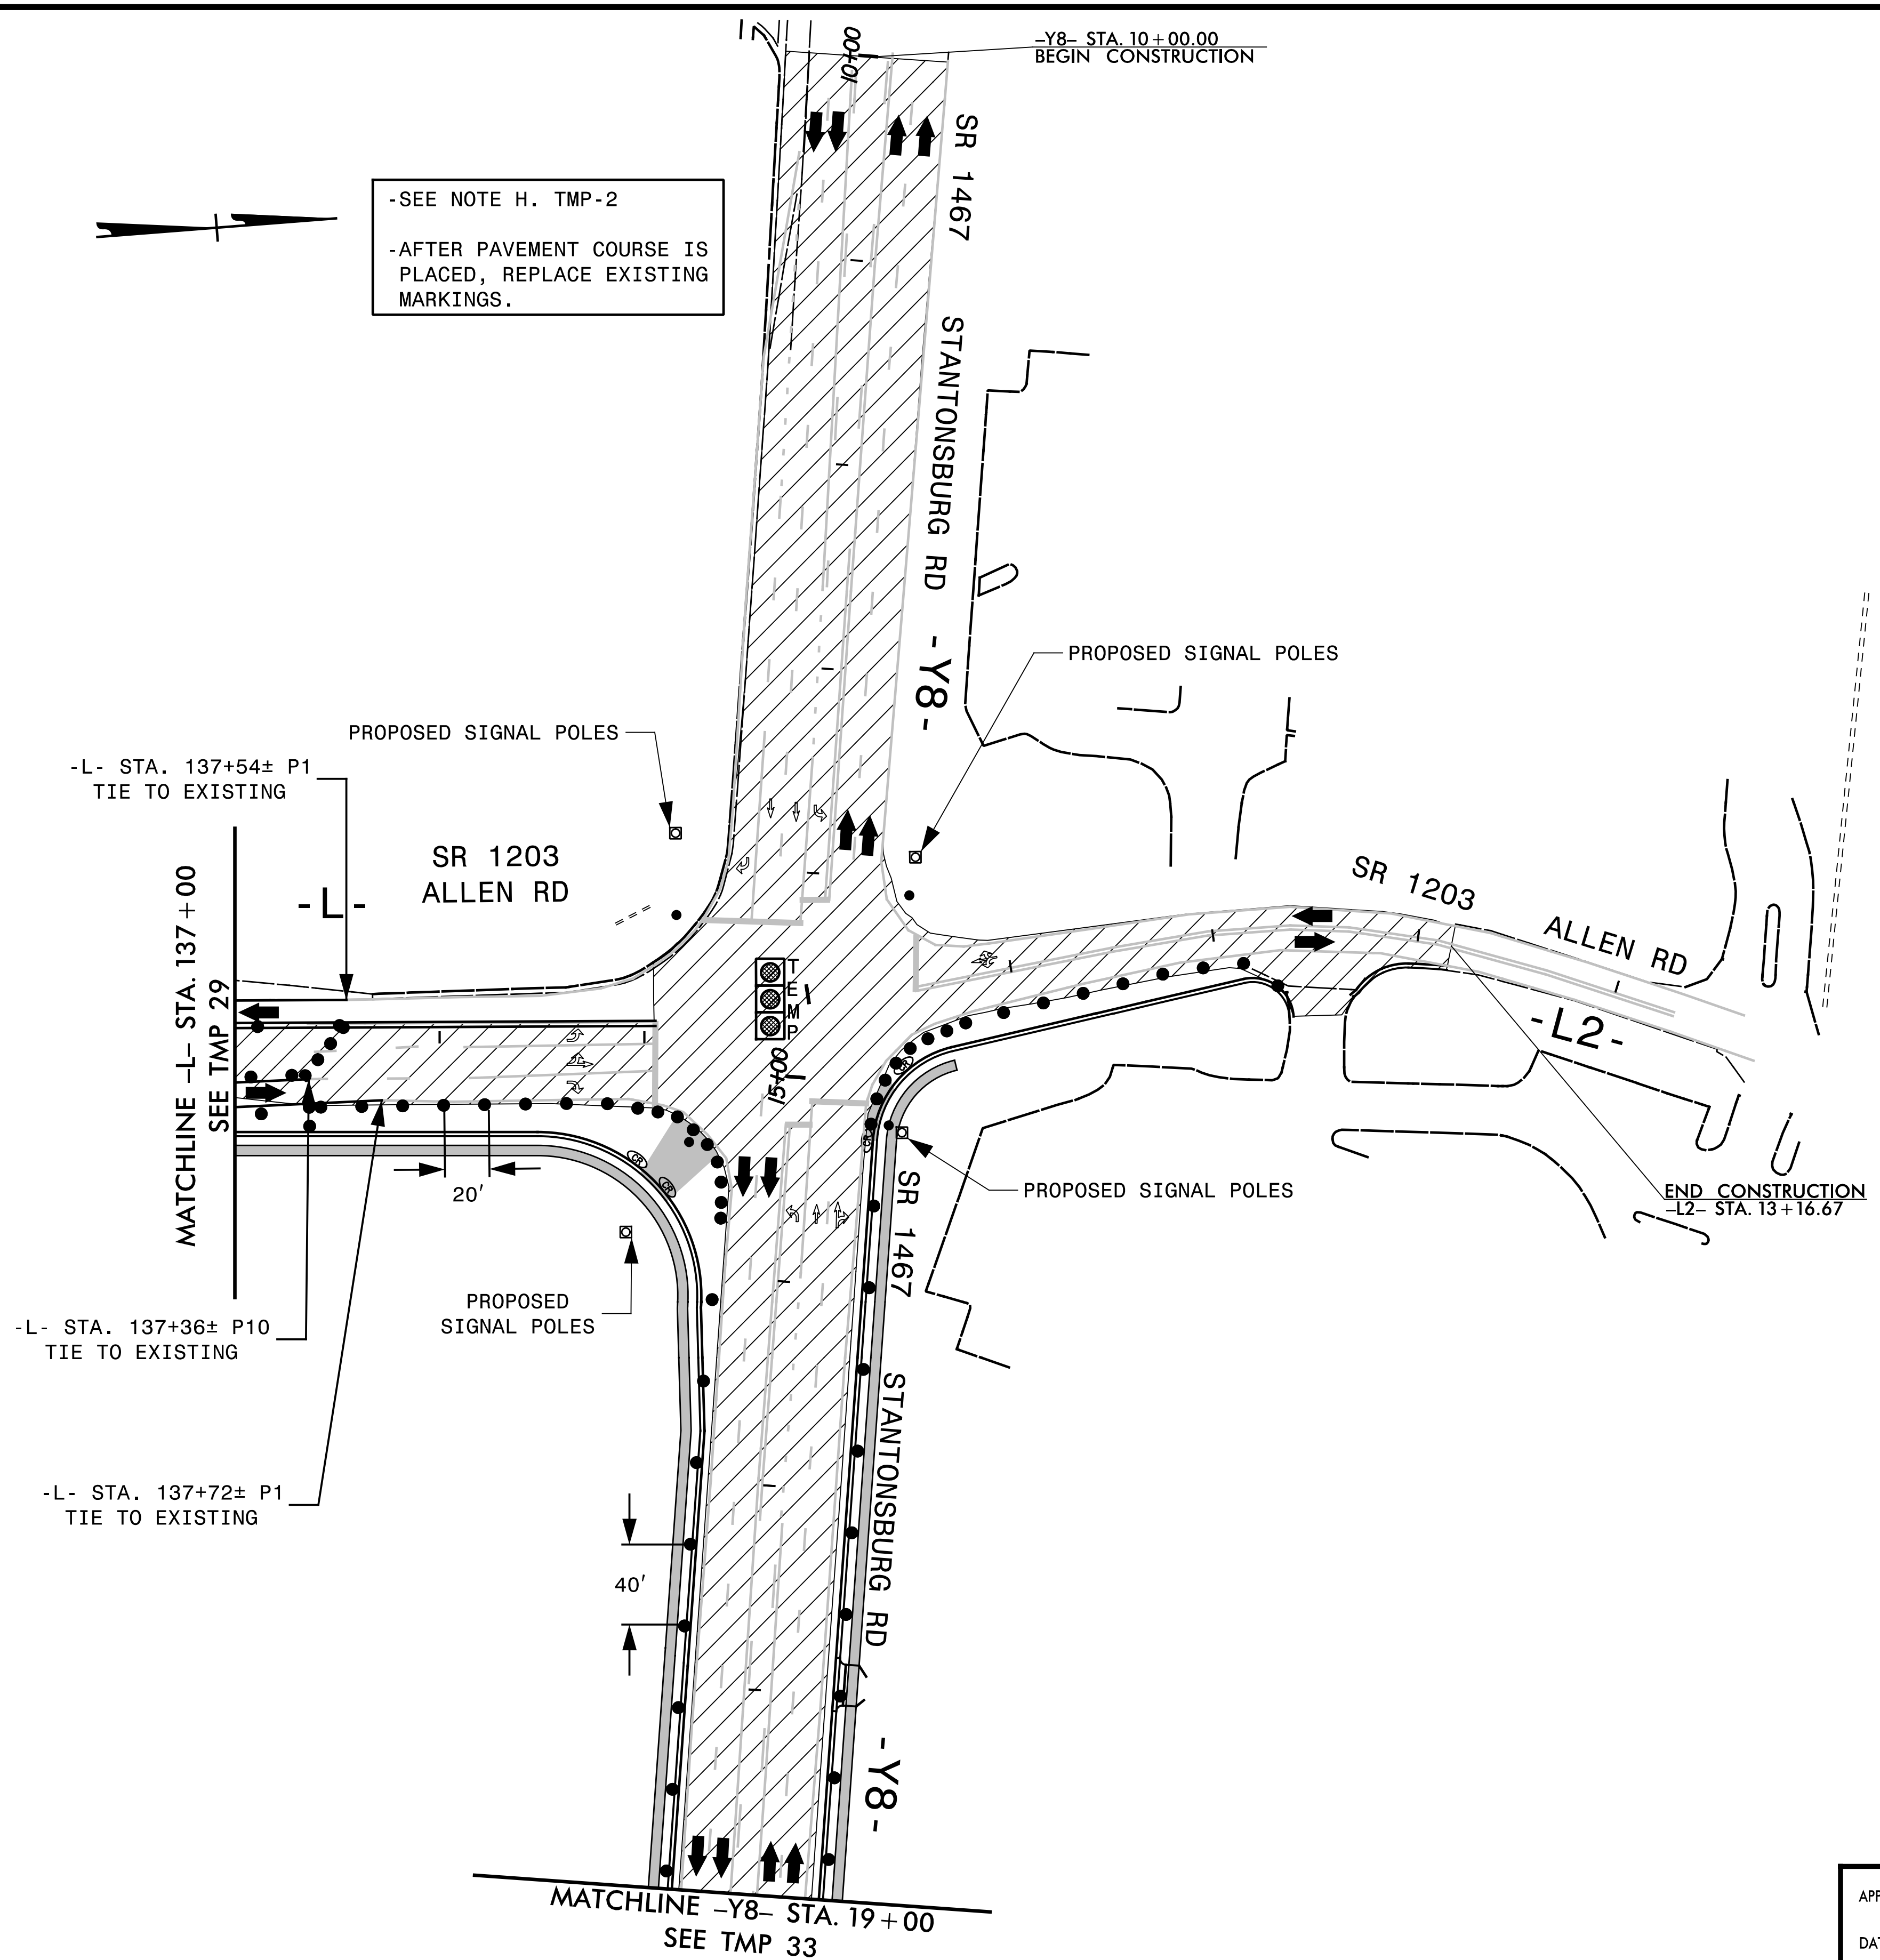


7/24/2025
X:\2016\06\010.00_U-5875\TP\Traffic\TMP\U-5875 TMP-30.dgn
jbauman

TRANSYSTEMS

1 Glenwood Avenue
Raleigh, NC 27603
Tel: 919.789.9977
Fax: 919.789.9591
License: F-0453

APPROVED: *John Bauman*
DATE: 9/10/2025
SEAL
NORTH CAROLINA
PROFESSIONAL
SEAL
052428
ENGINEER
JOHN BAUMAN

DOCUMENT NOT CONSIDERED FINAL
UNLESS ALL SIGNATURES COMPLETED

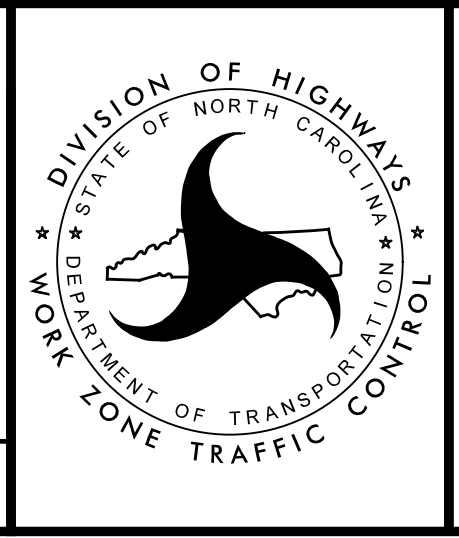

PHASE II