



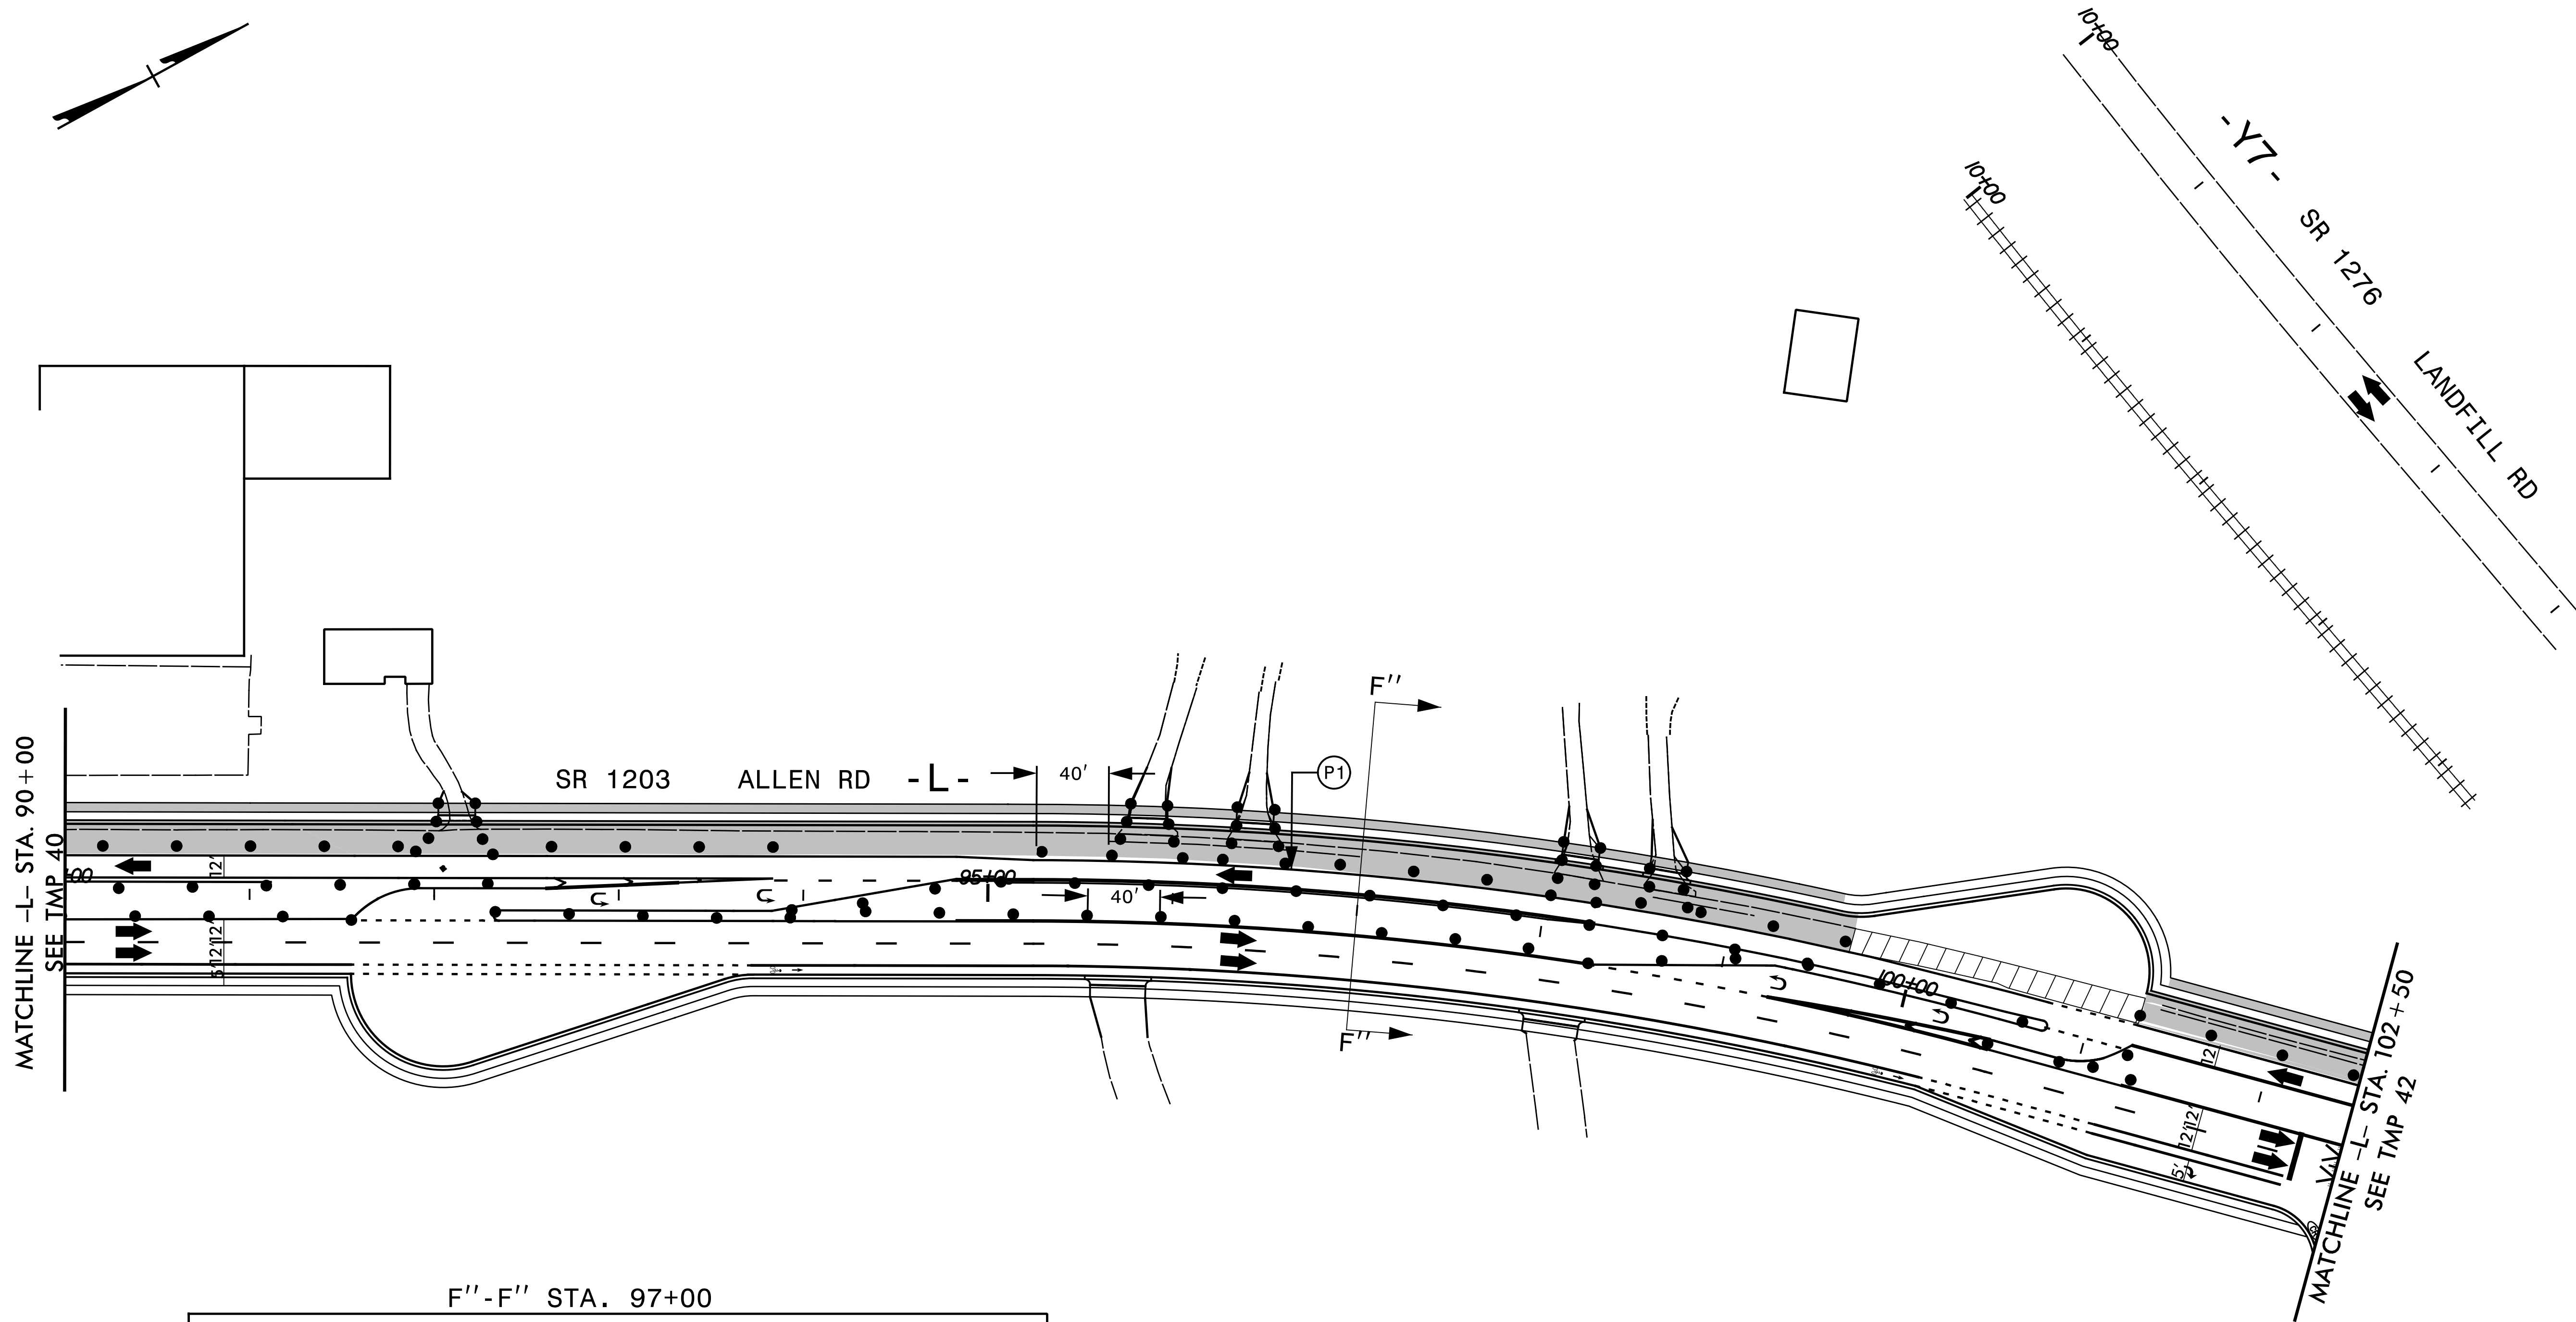

F''-F'' STA. 97+00

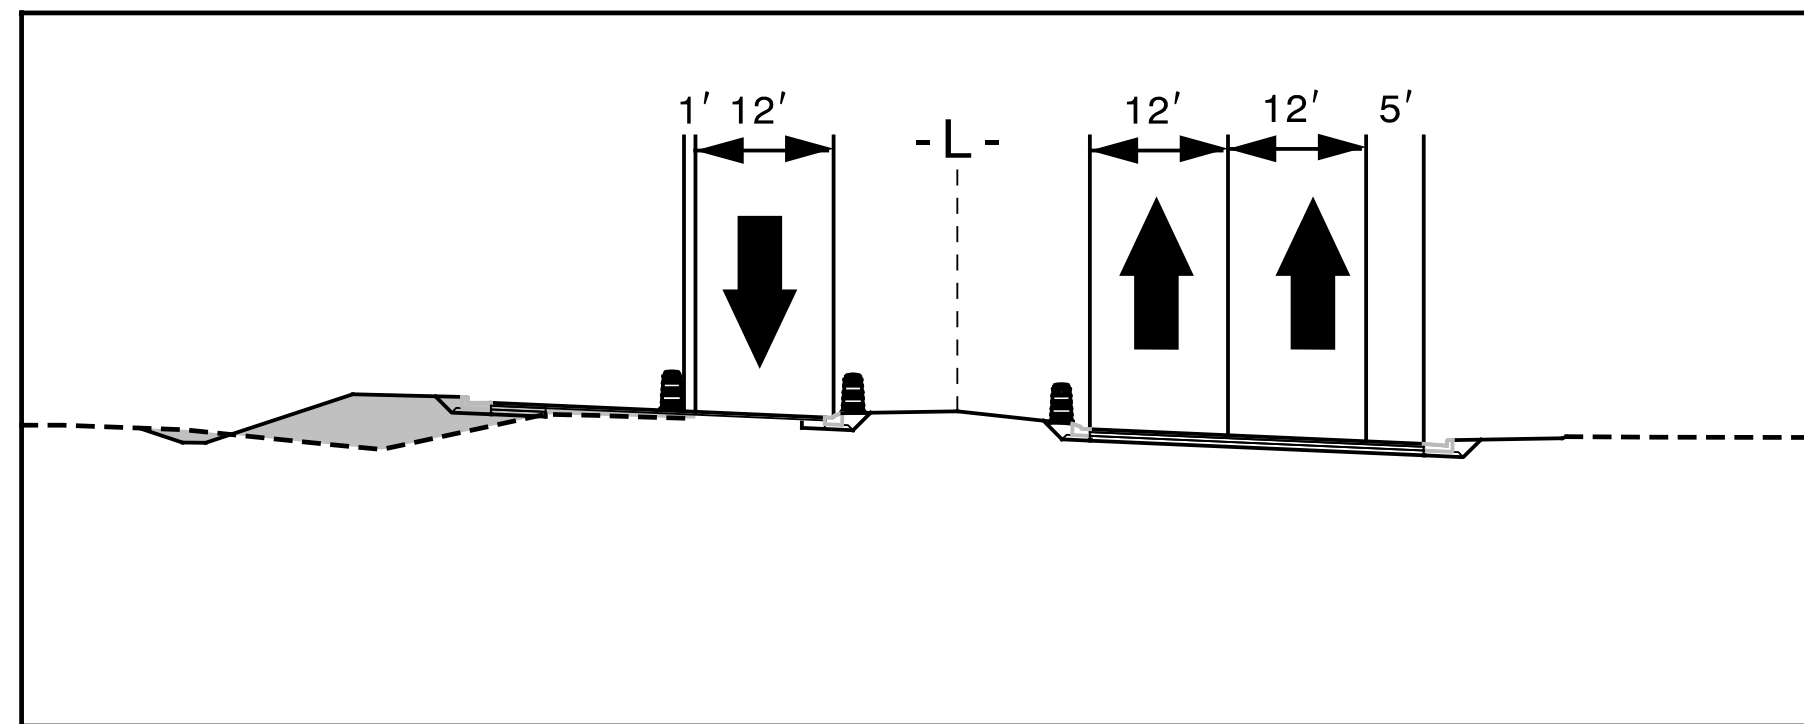

7/24/2025
X:\2016\06\016.010.00_U-5875\TP\Traffic\TMP\U-5875 TMP-41.dgn
jbauman

TRANSYSTEMS

1 Glenwood Avenue
Raleigh, NC 27603
Tel: 919.789.9977
Fax: 919.789.9591
License: F-0453

APPROVED: <i>John Bauman</i>
DATE: 9/10/2025
SEAL
DOCUMENT NOT CONSIDERED FINAL UNLESS ALL SIGNATURES COMPLETED



PHASE III