


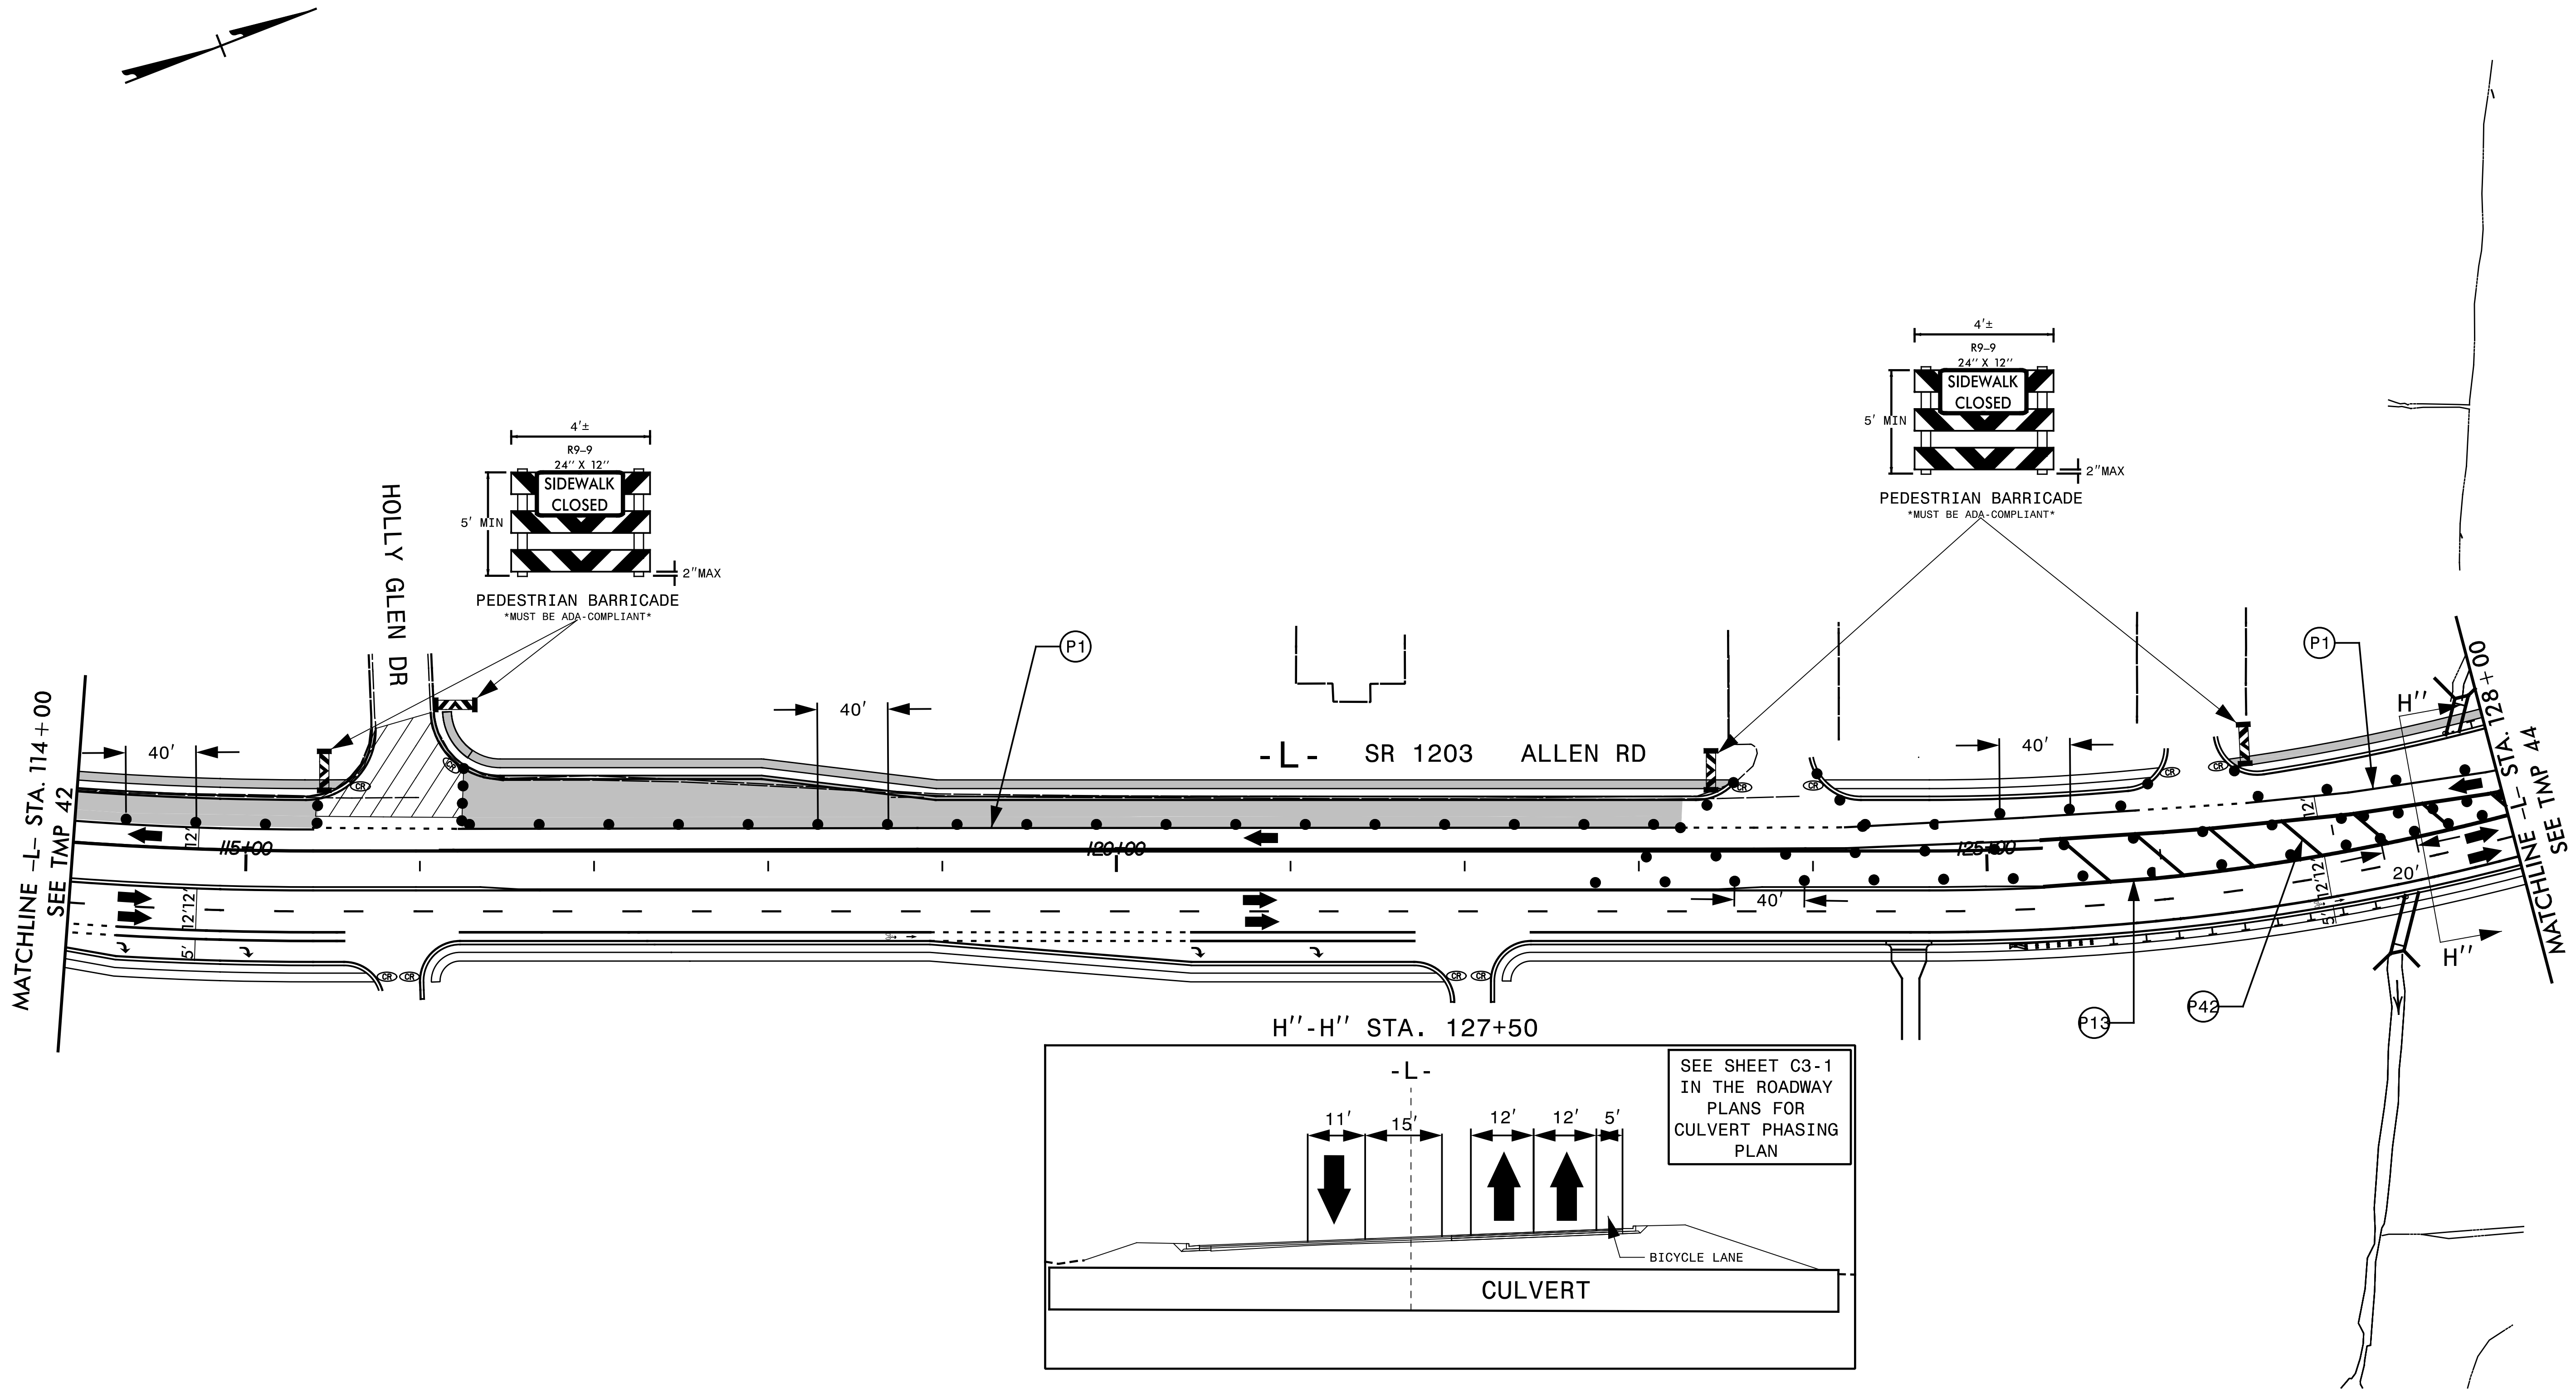

7/24/2025  
X:\2016\06.010.00\_U-5875\TP\Traffic\TMP-U-5875 TMP-43.dgn  
jbauman

TRANSYSTEMS

1 Glenwood Avenue  
Raleigh, NC 27603  
Tel: 919.789.9977  
Fax: 919.789.9591  
License: F-0453


APPROVED: *John Bauman*  
7FFD5B4C3784D1...

DATE: 9/10/2025

SEAL

NORTH CAROLINA  
PROFESSIONAL  
SEAL  
052428  
ENGINEER  
JOHN BAUMAN

DOCUMENT NOT CONSIDERED FINAL  
UNLESS ALL SIGNATURES COMPLETED

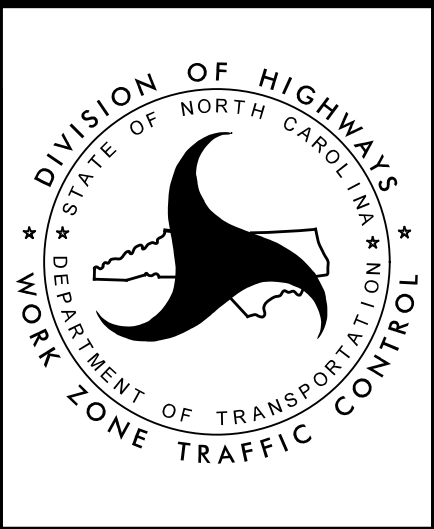

PHASE III